

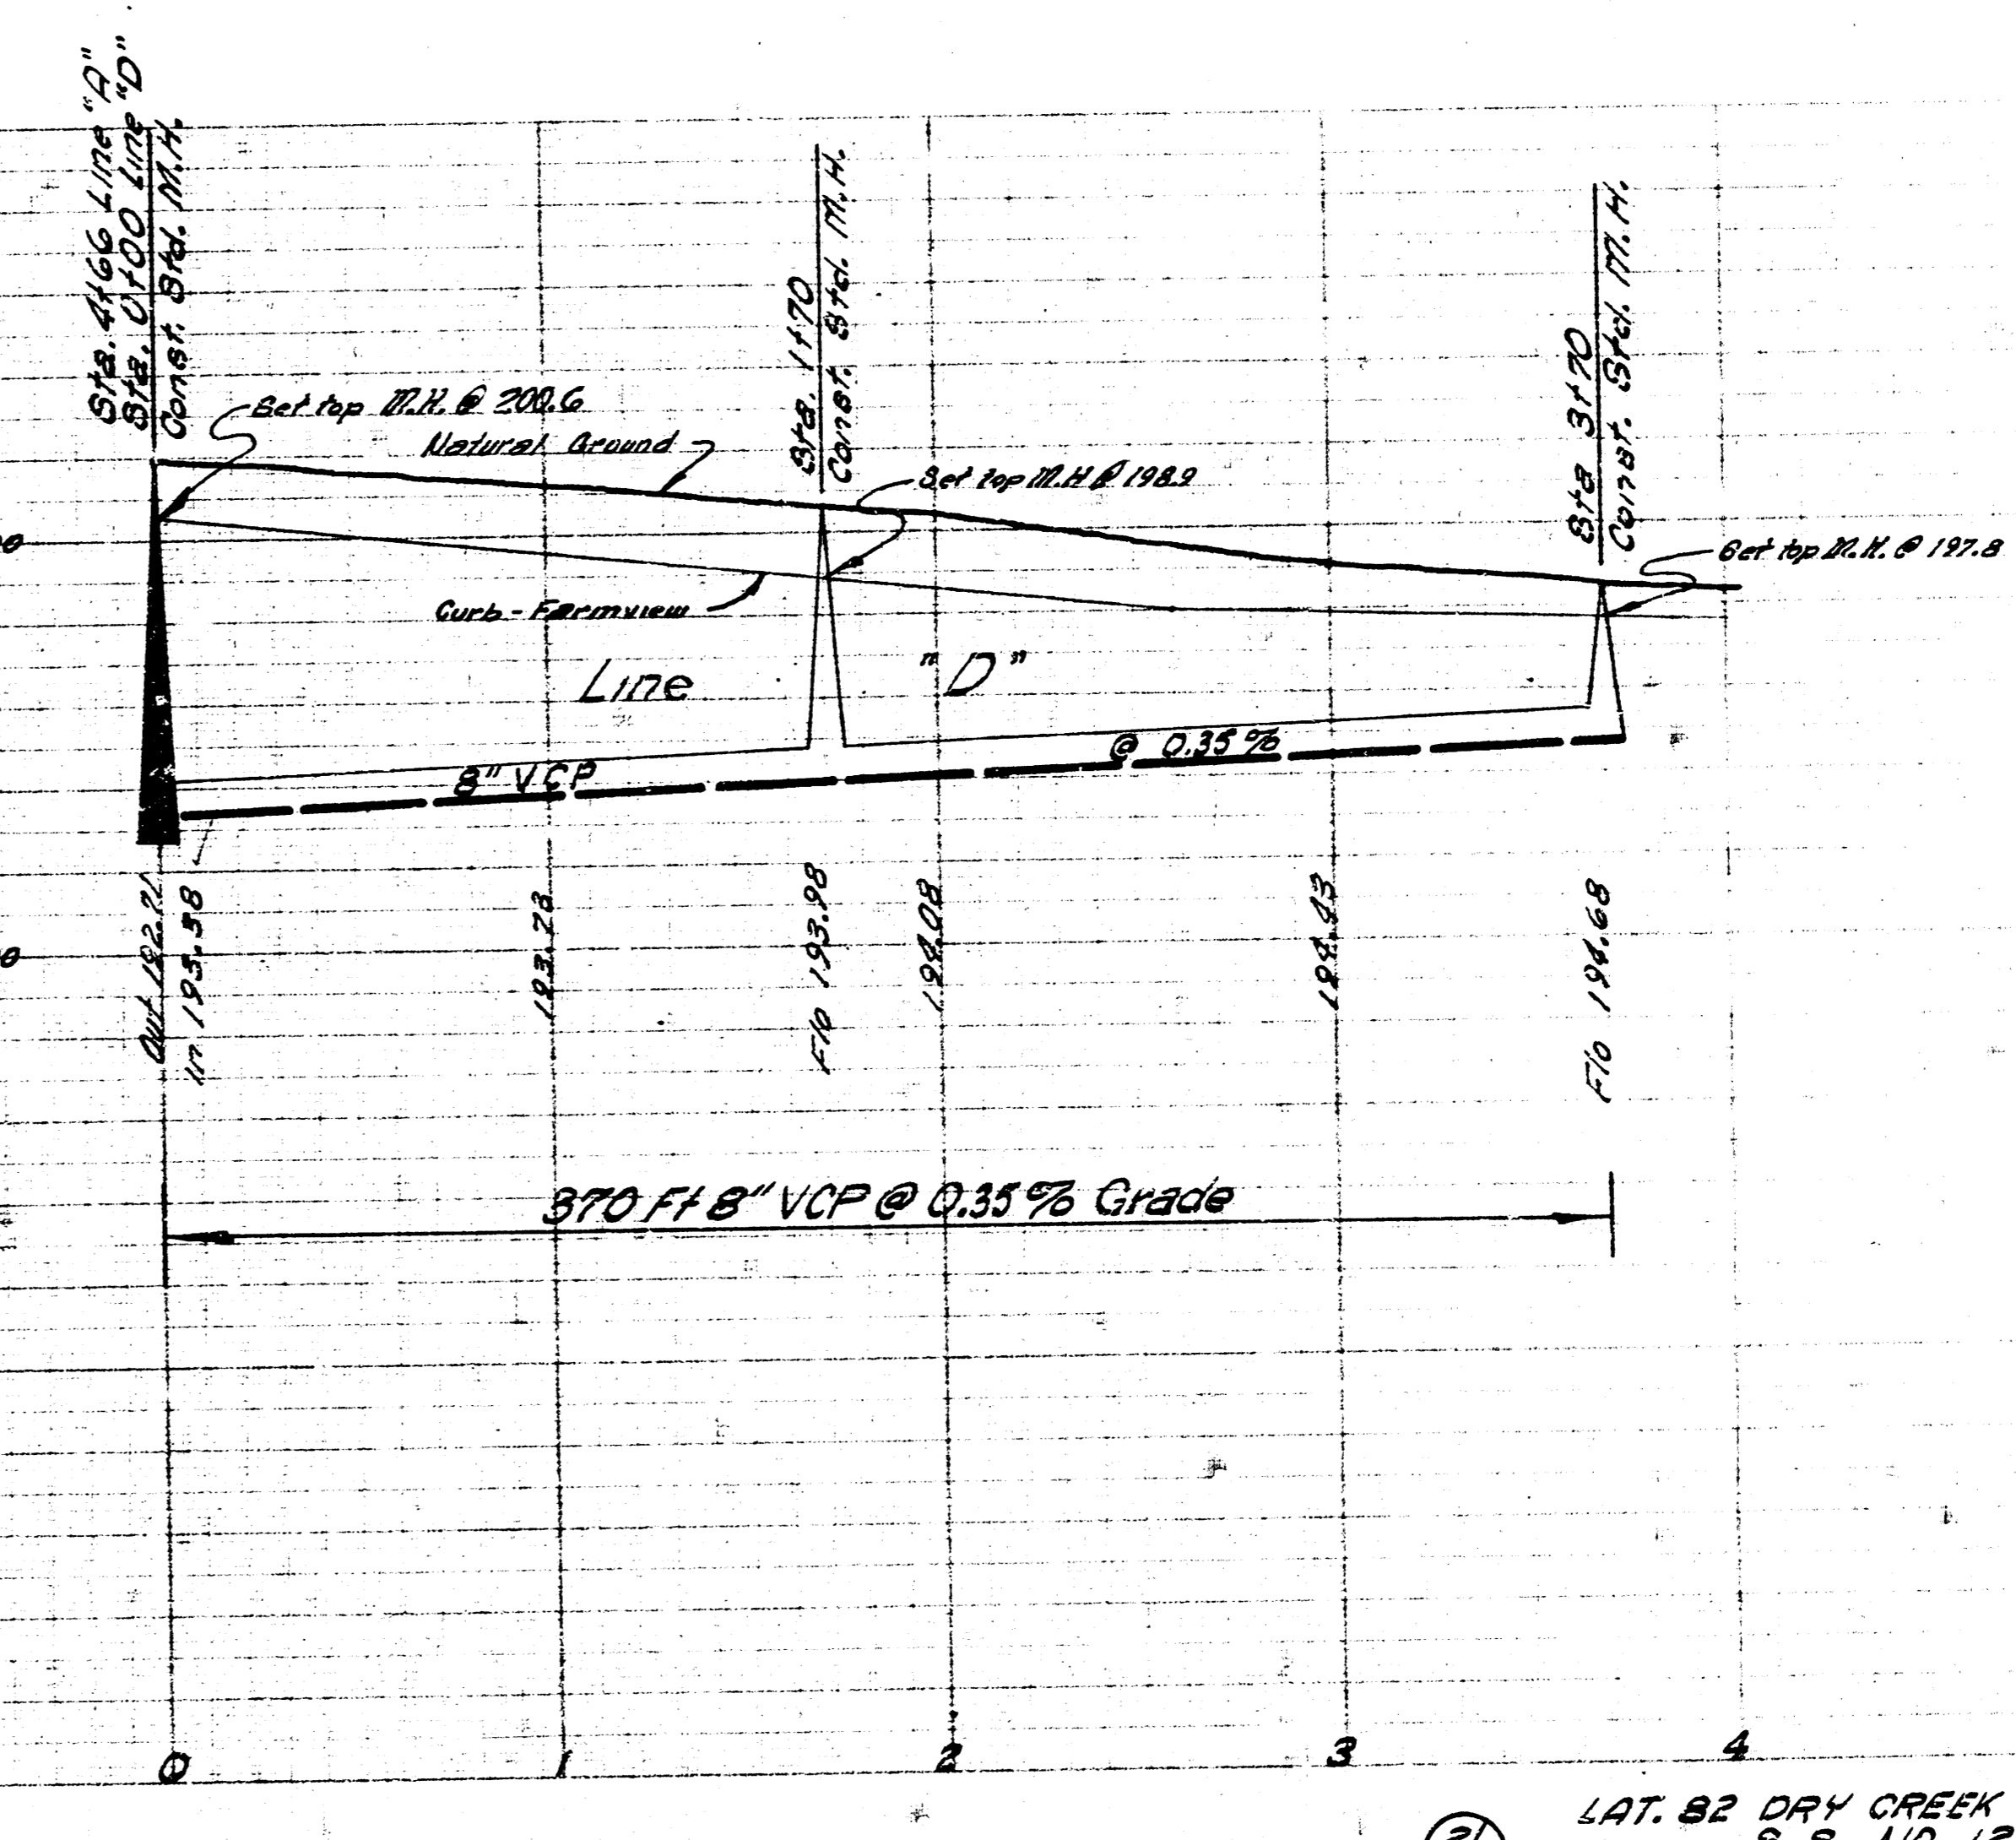
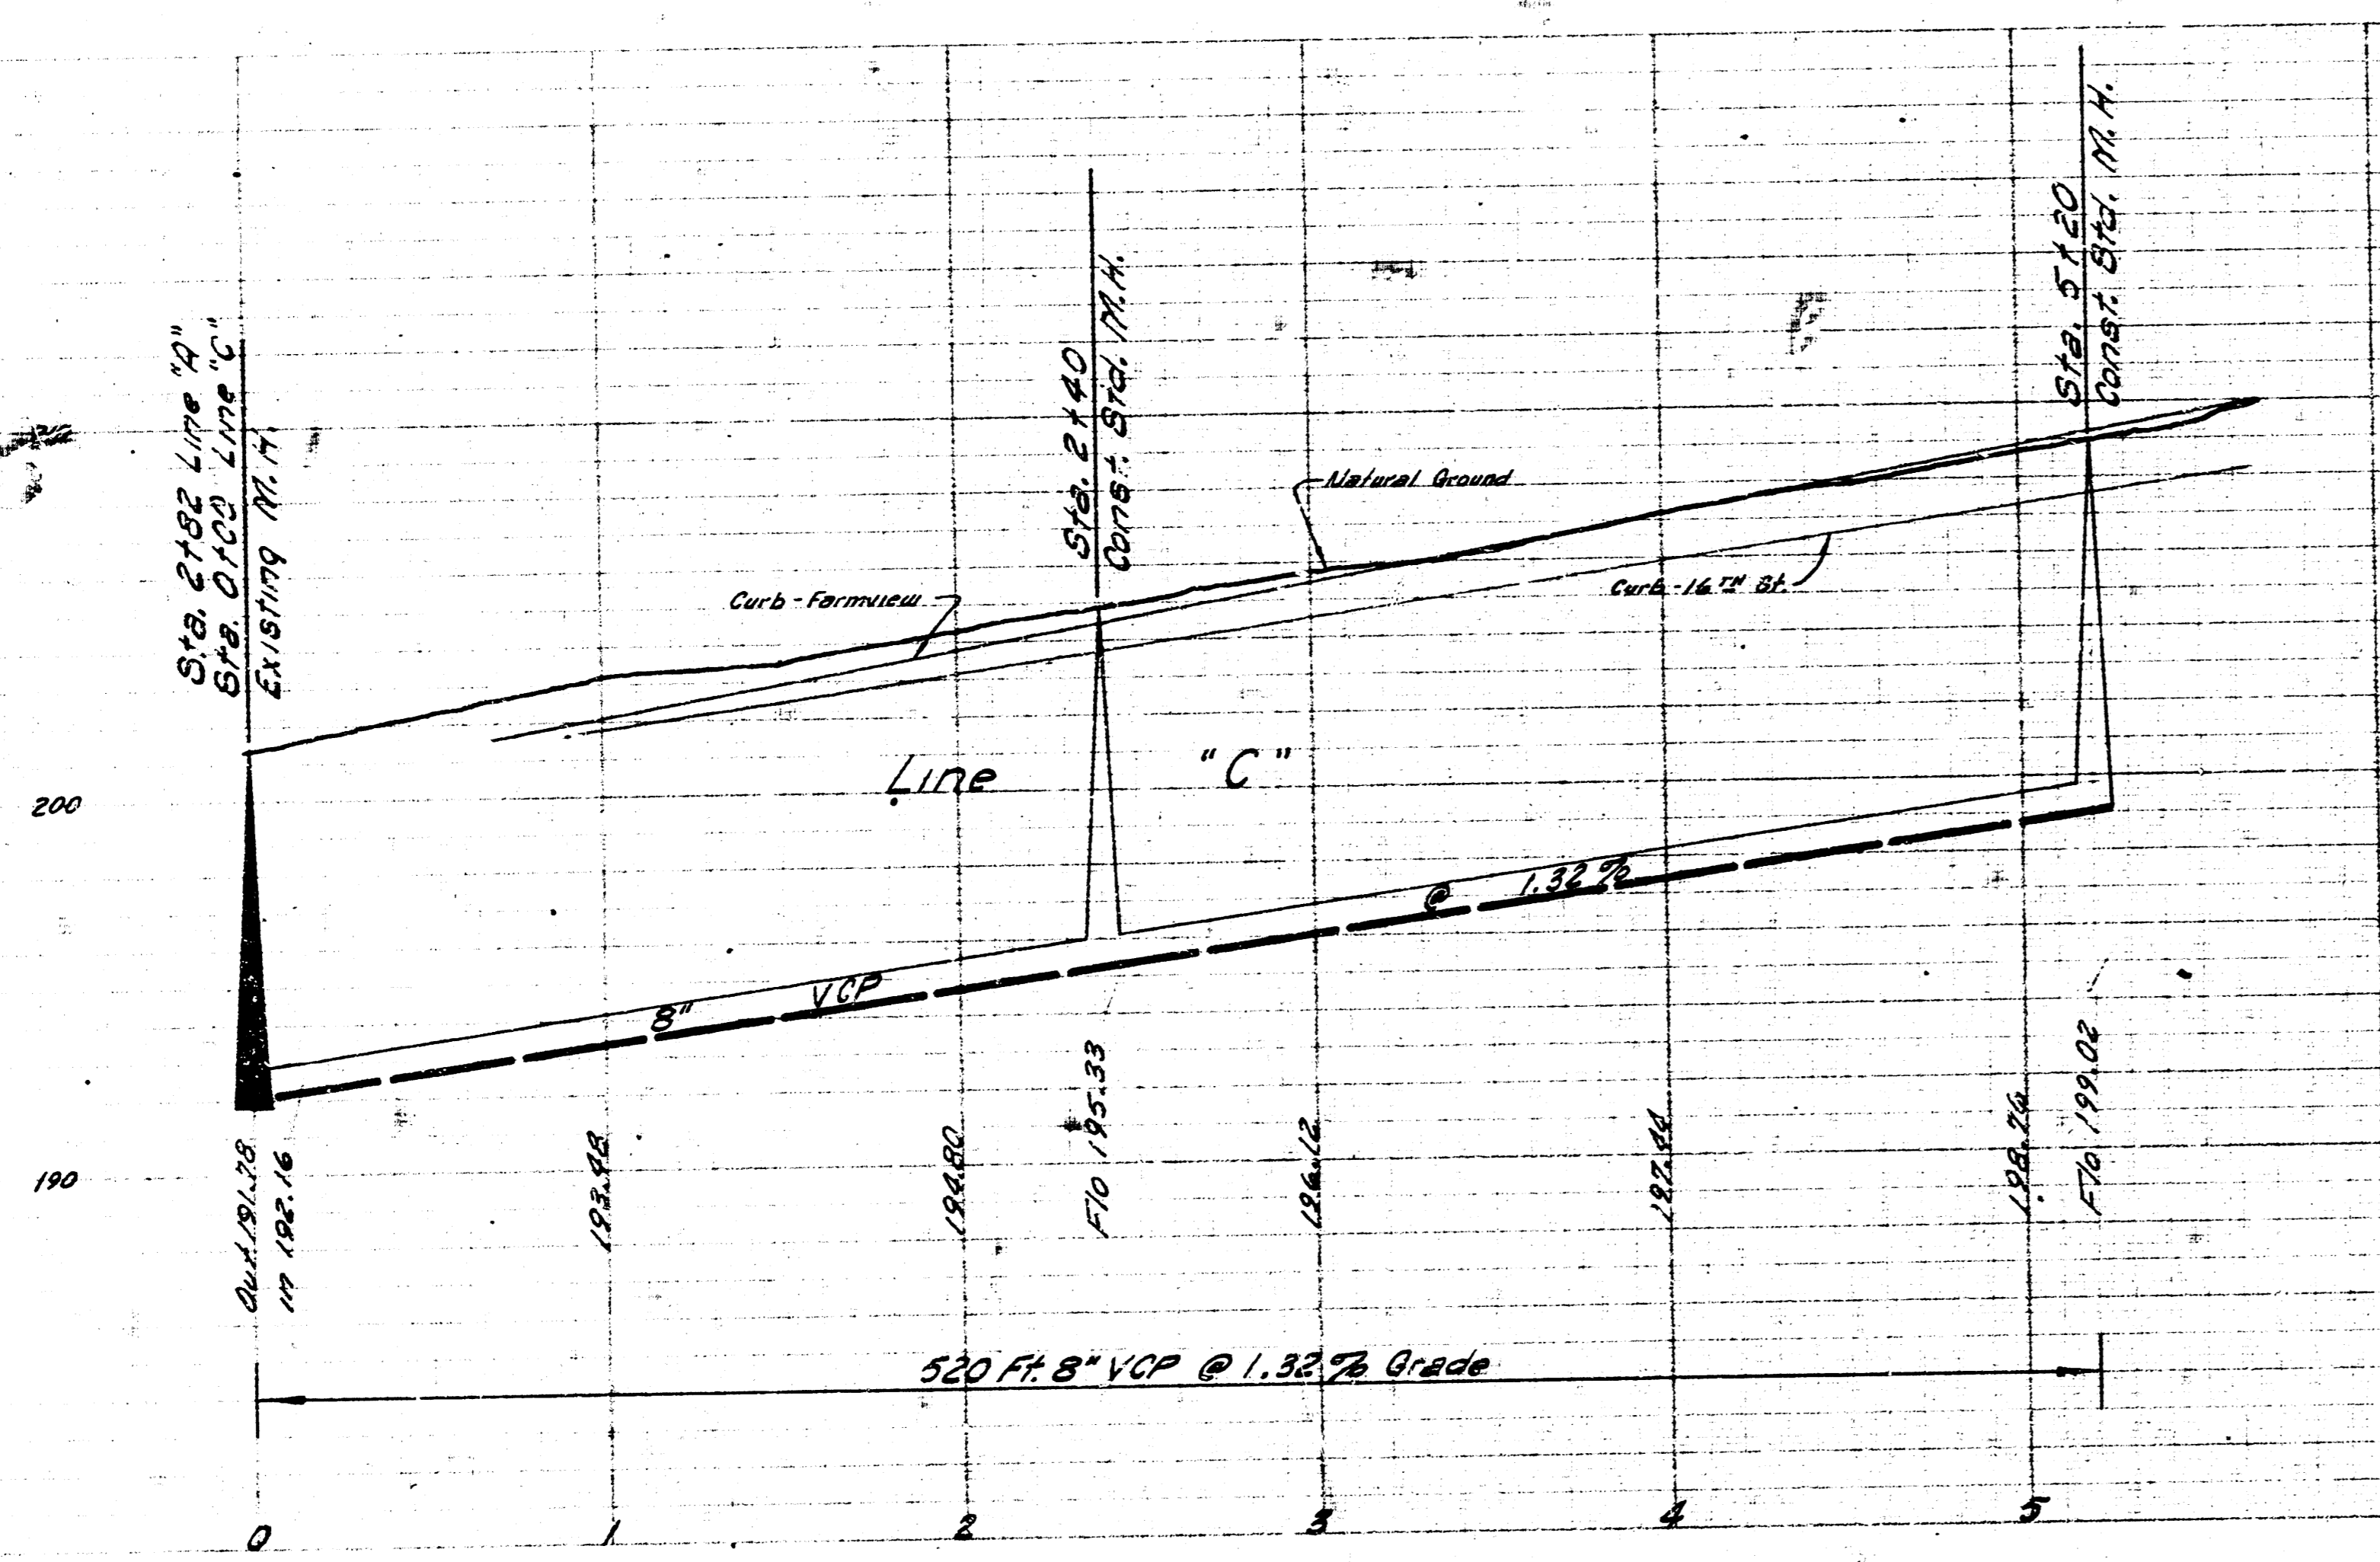
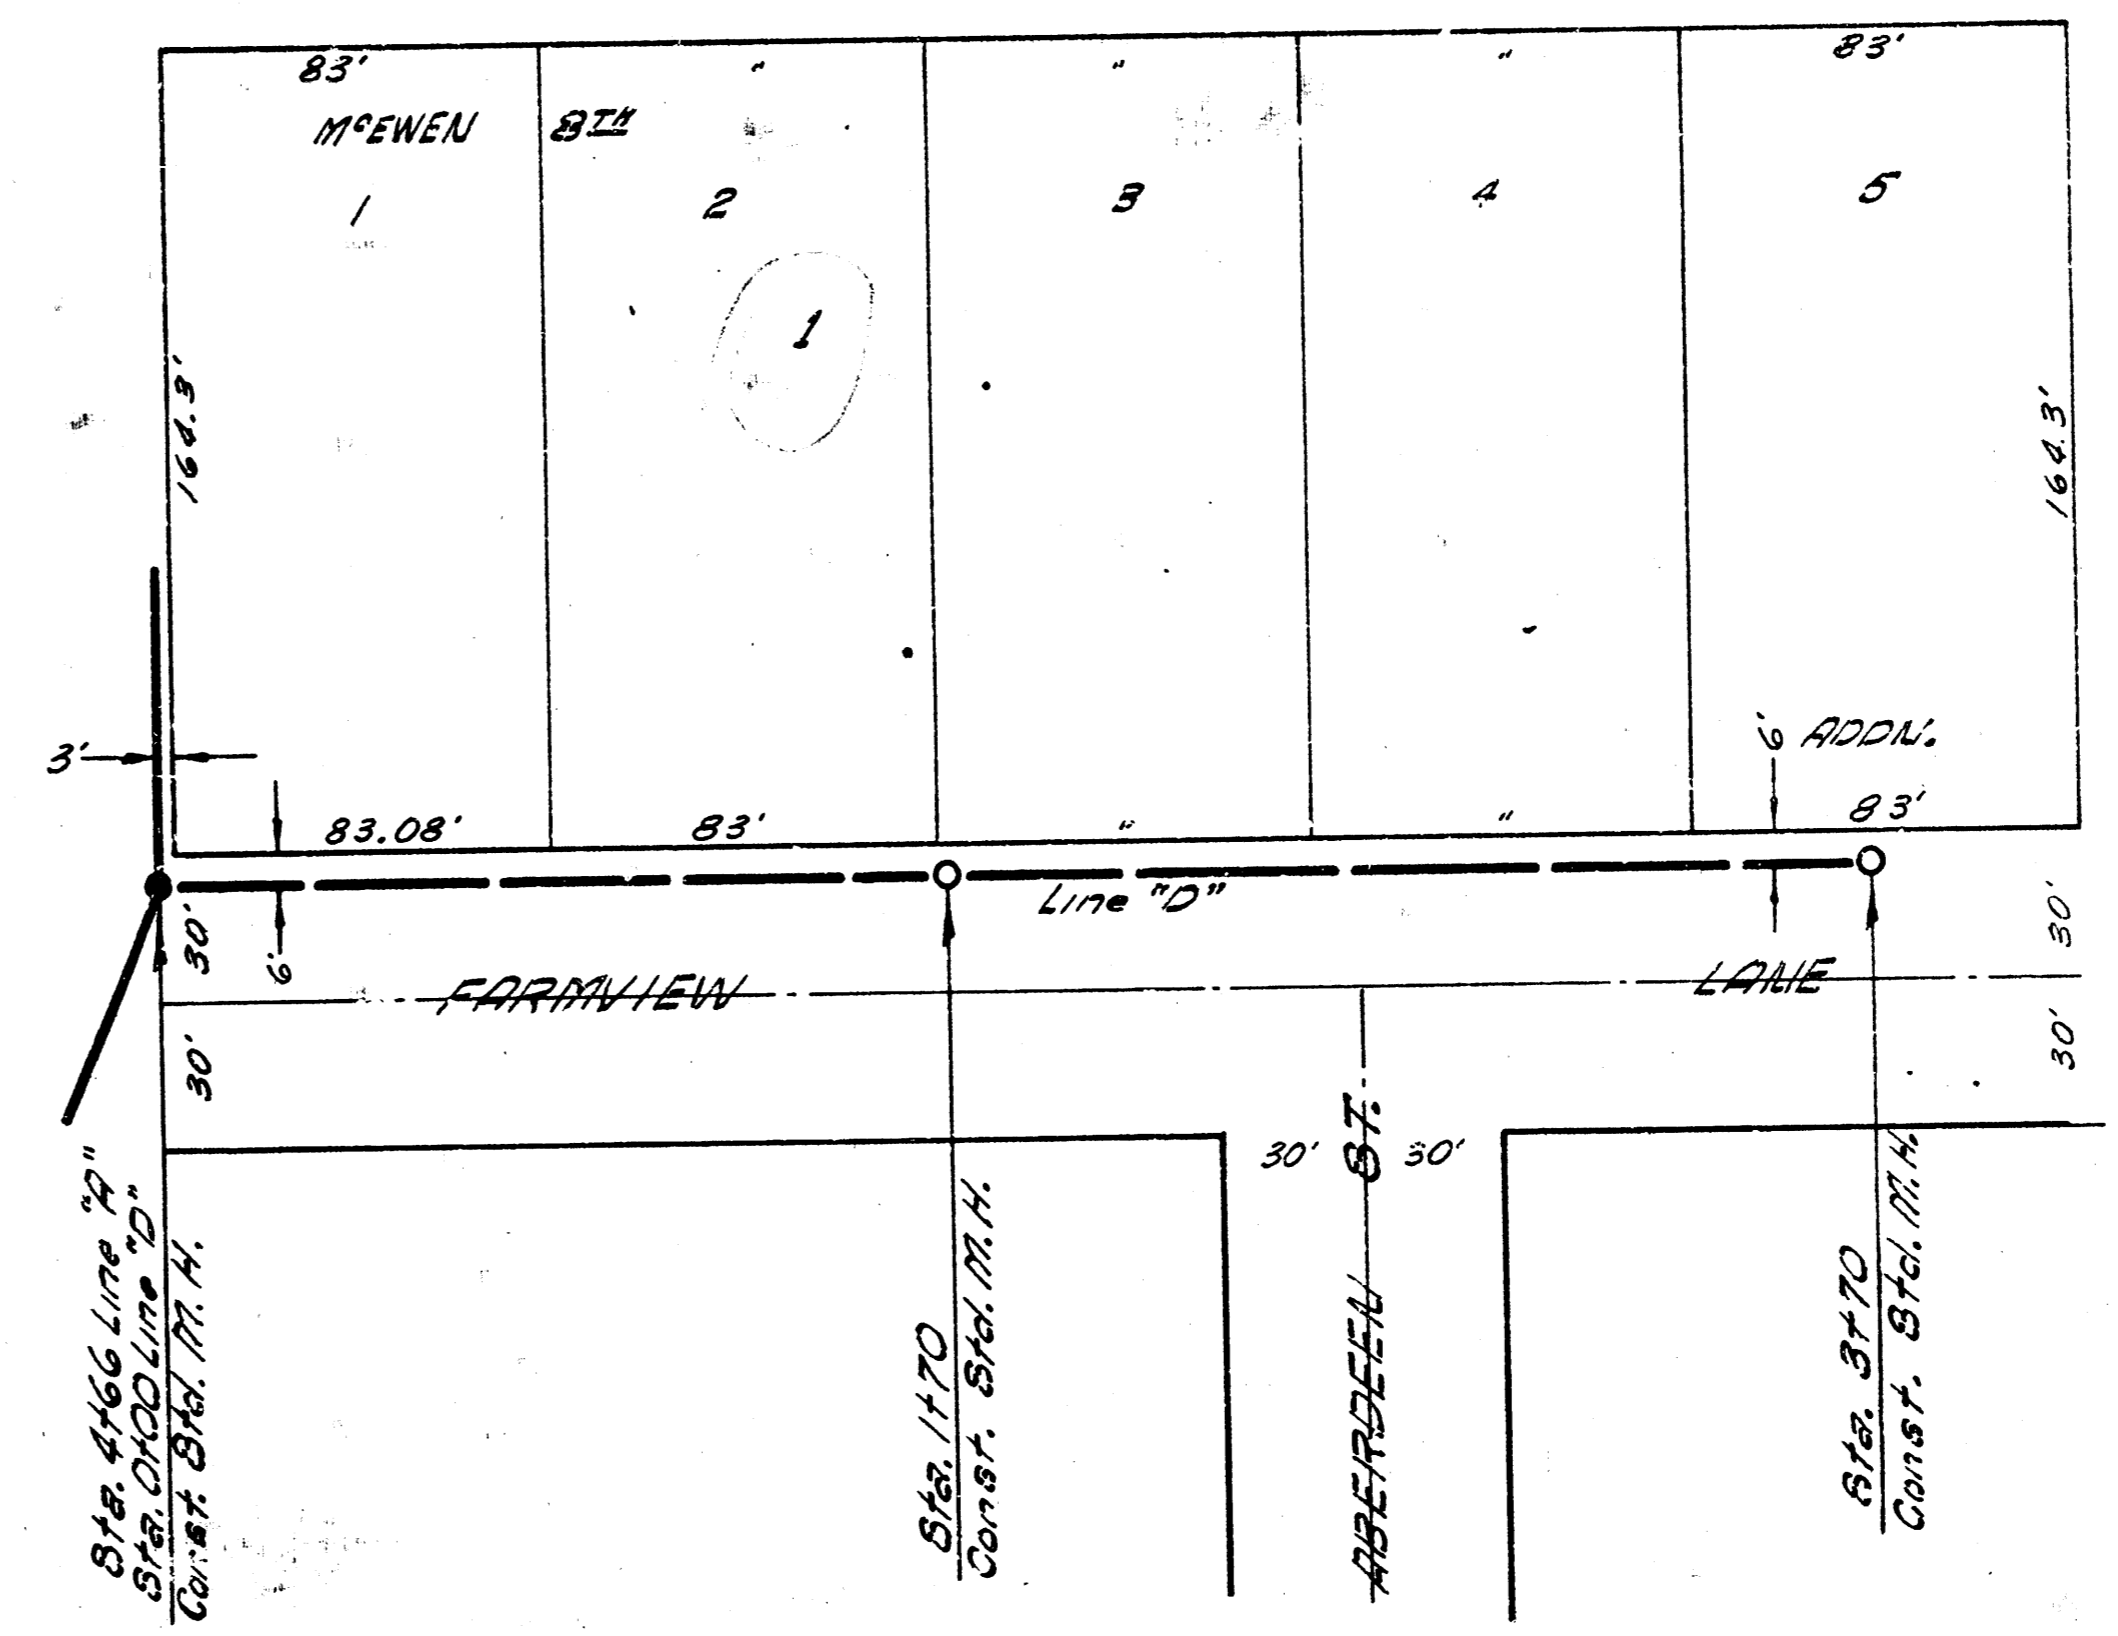


Survey by V. Davis, Recd. V.L.O. 06
 Checked by
 Date

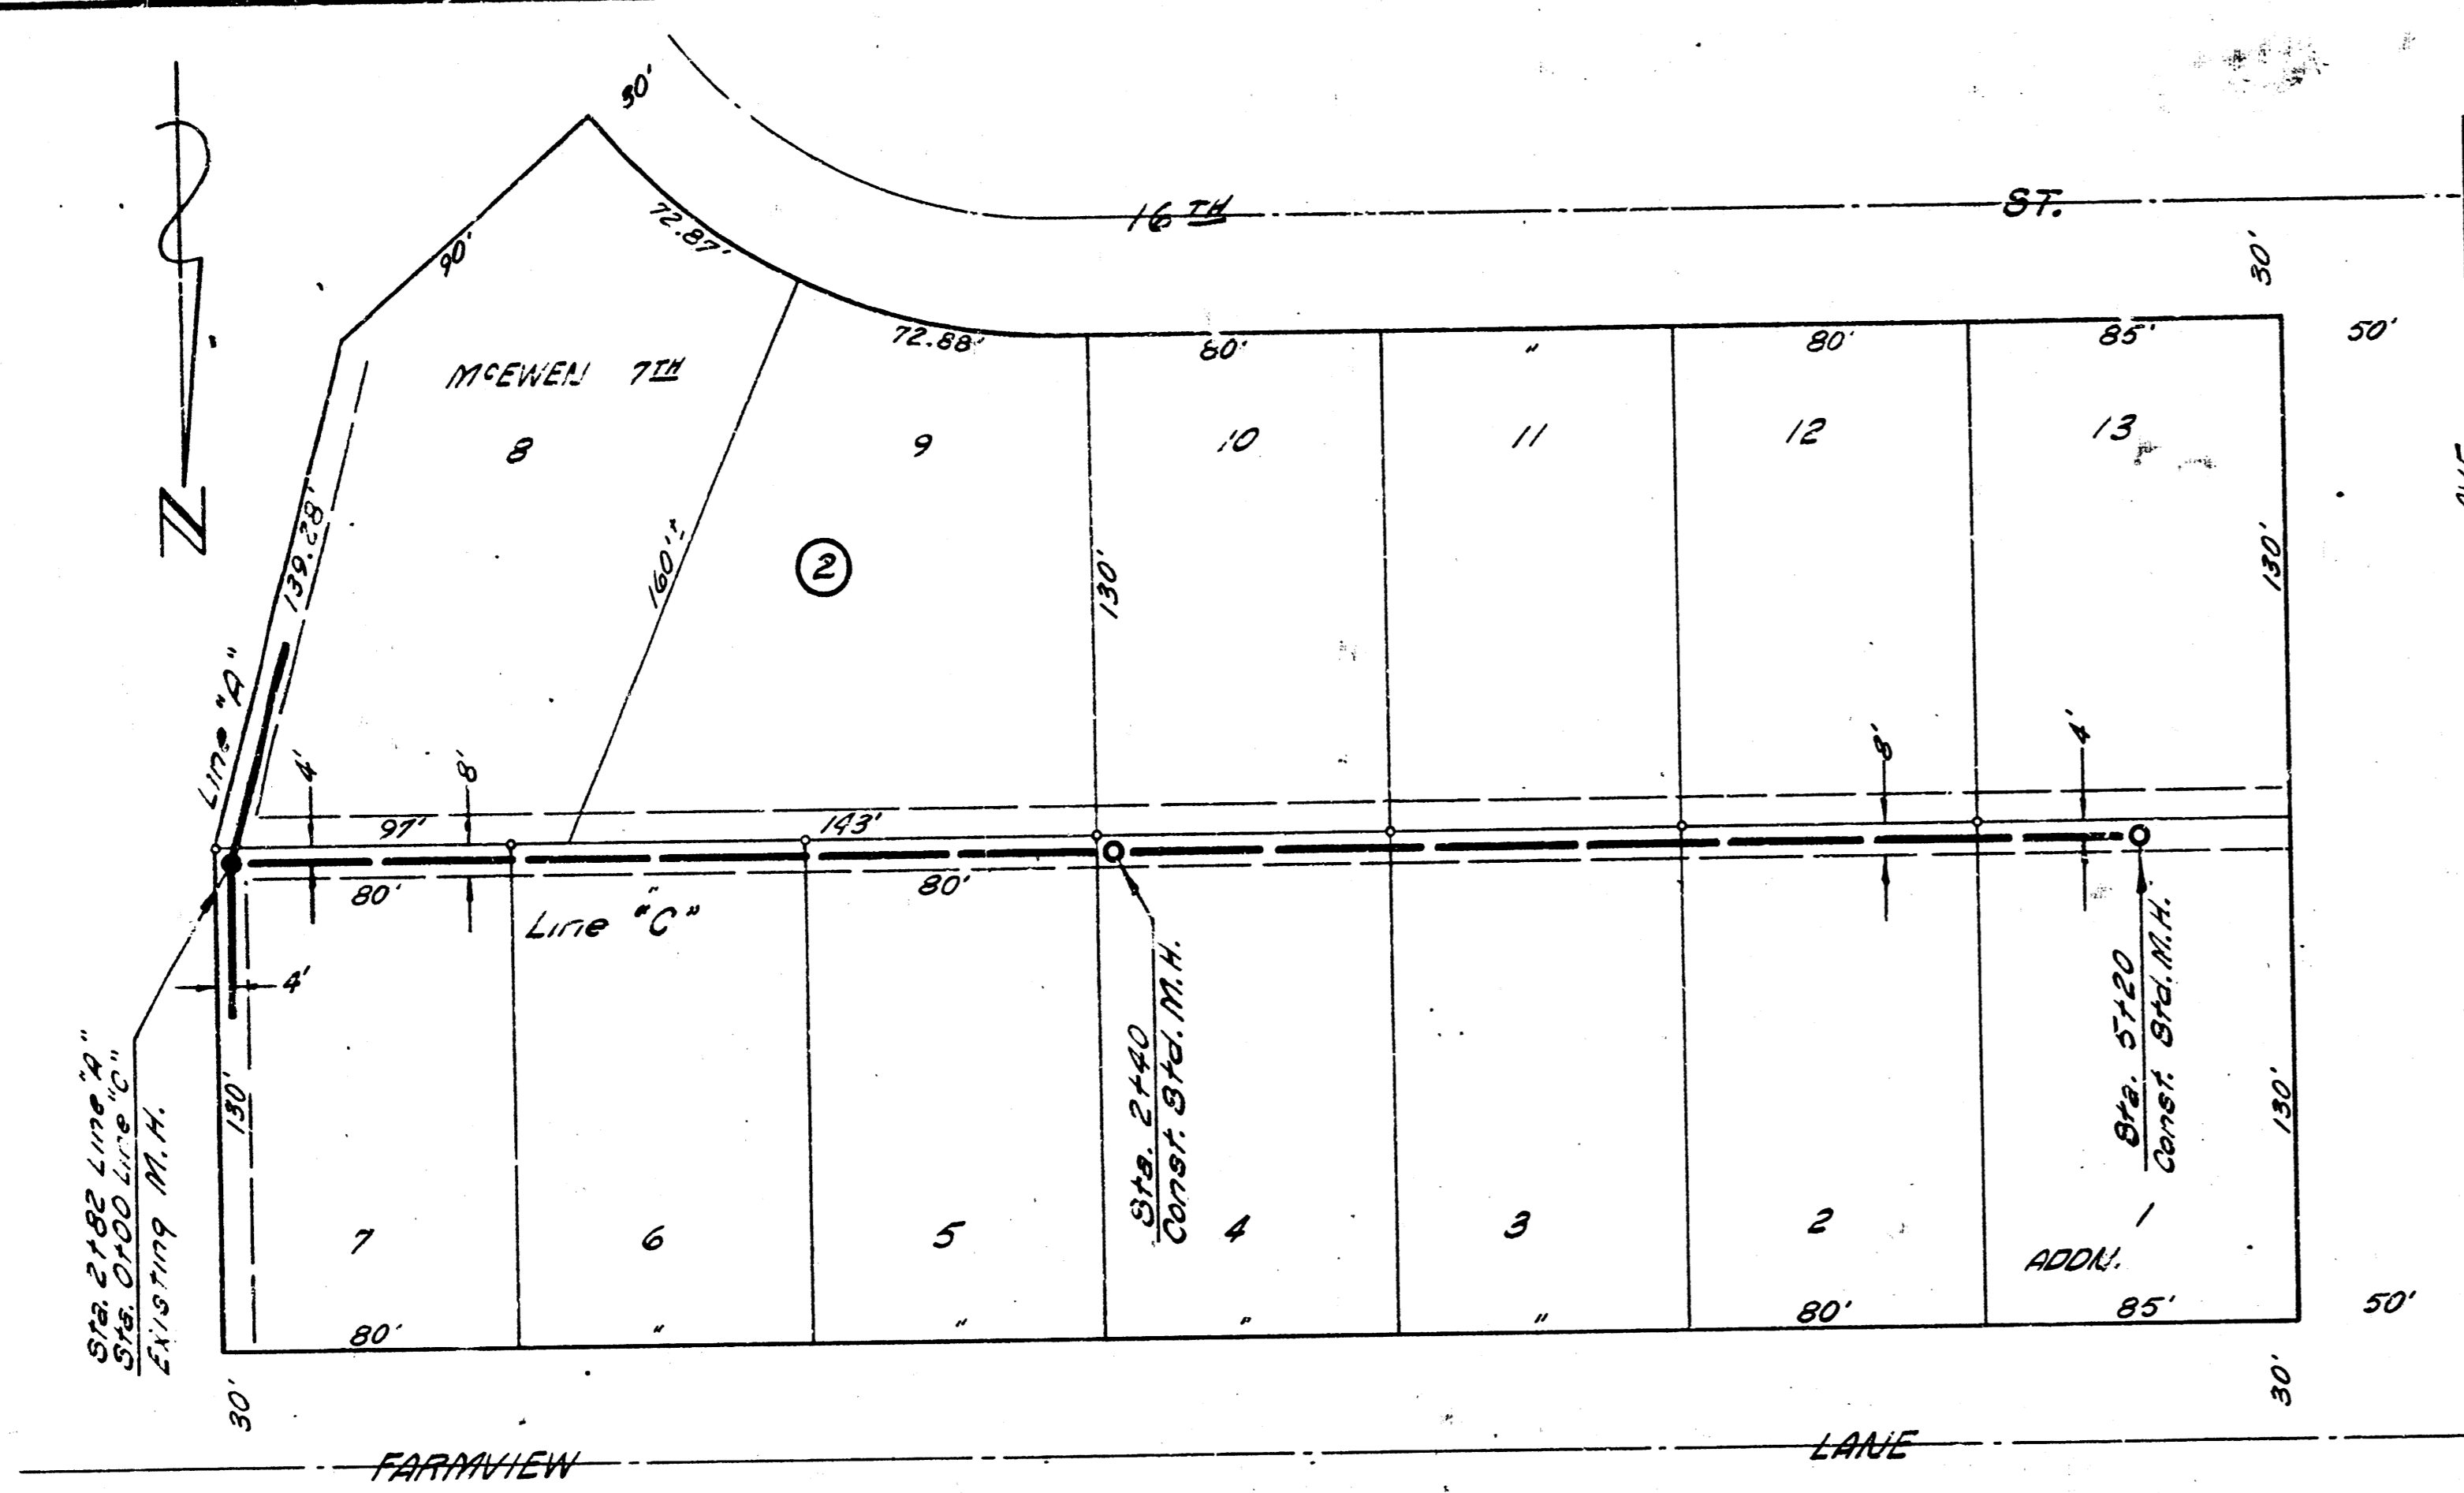

34 LAT. 82 DRY CREEK SUB 2
 S. S. UD. 12

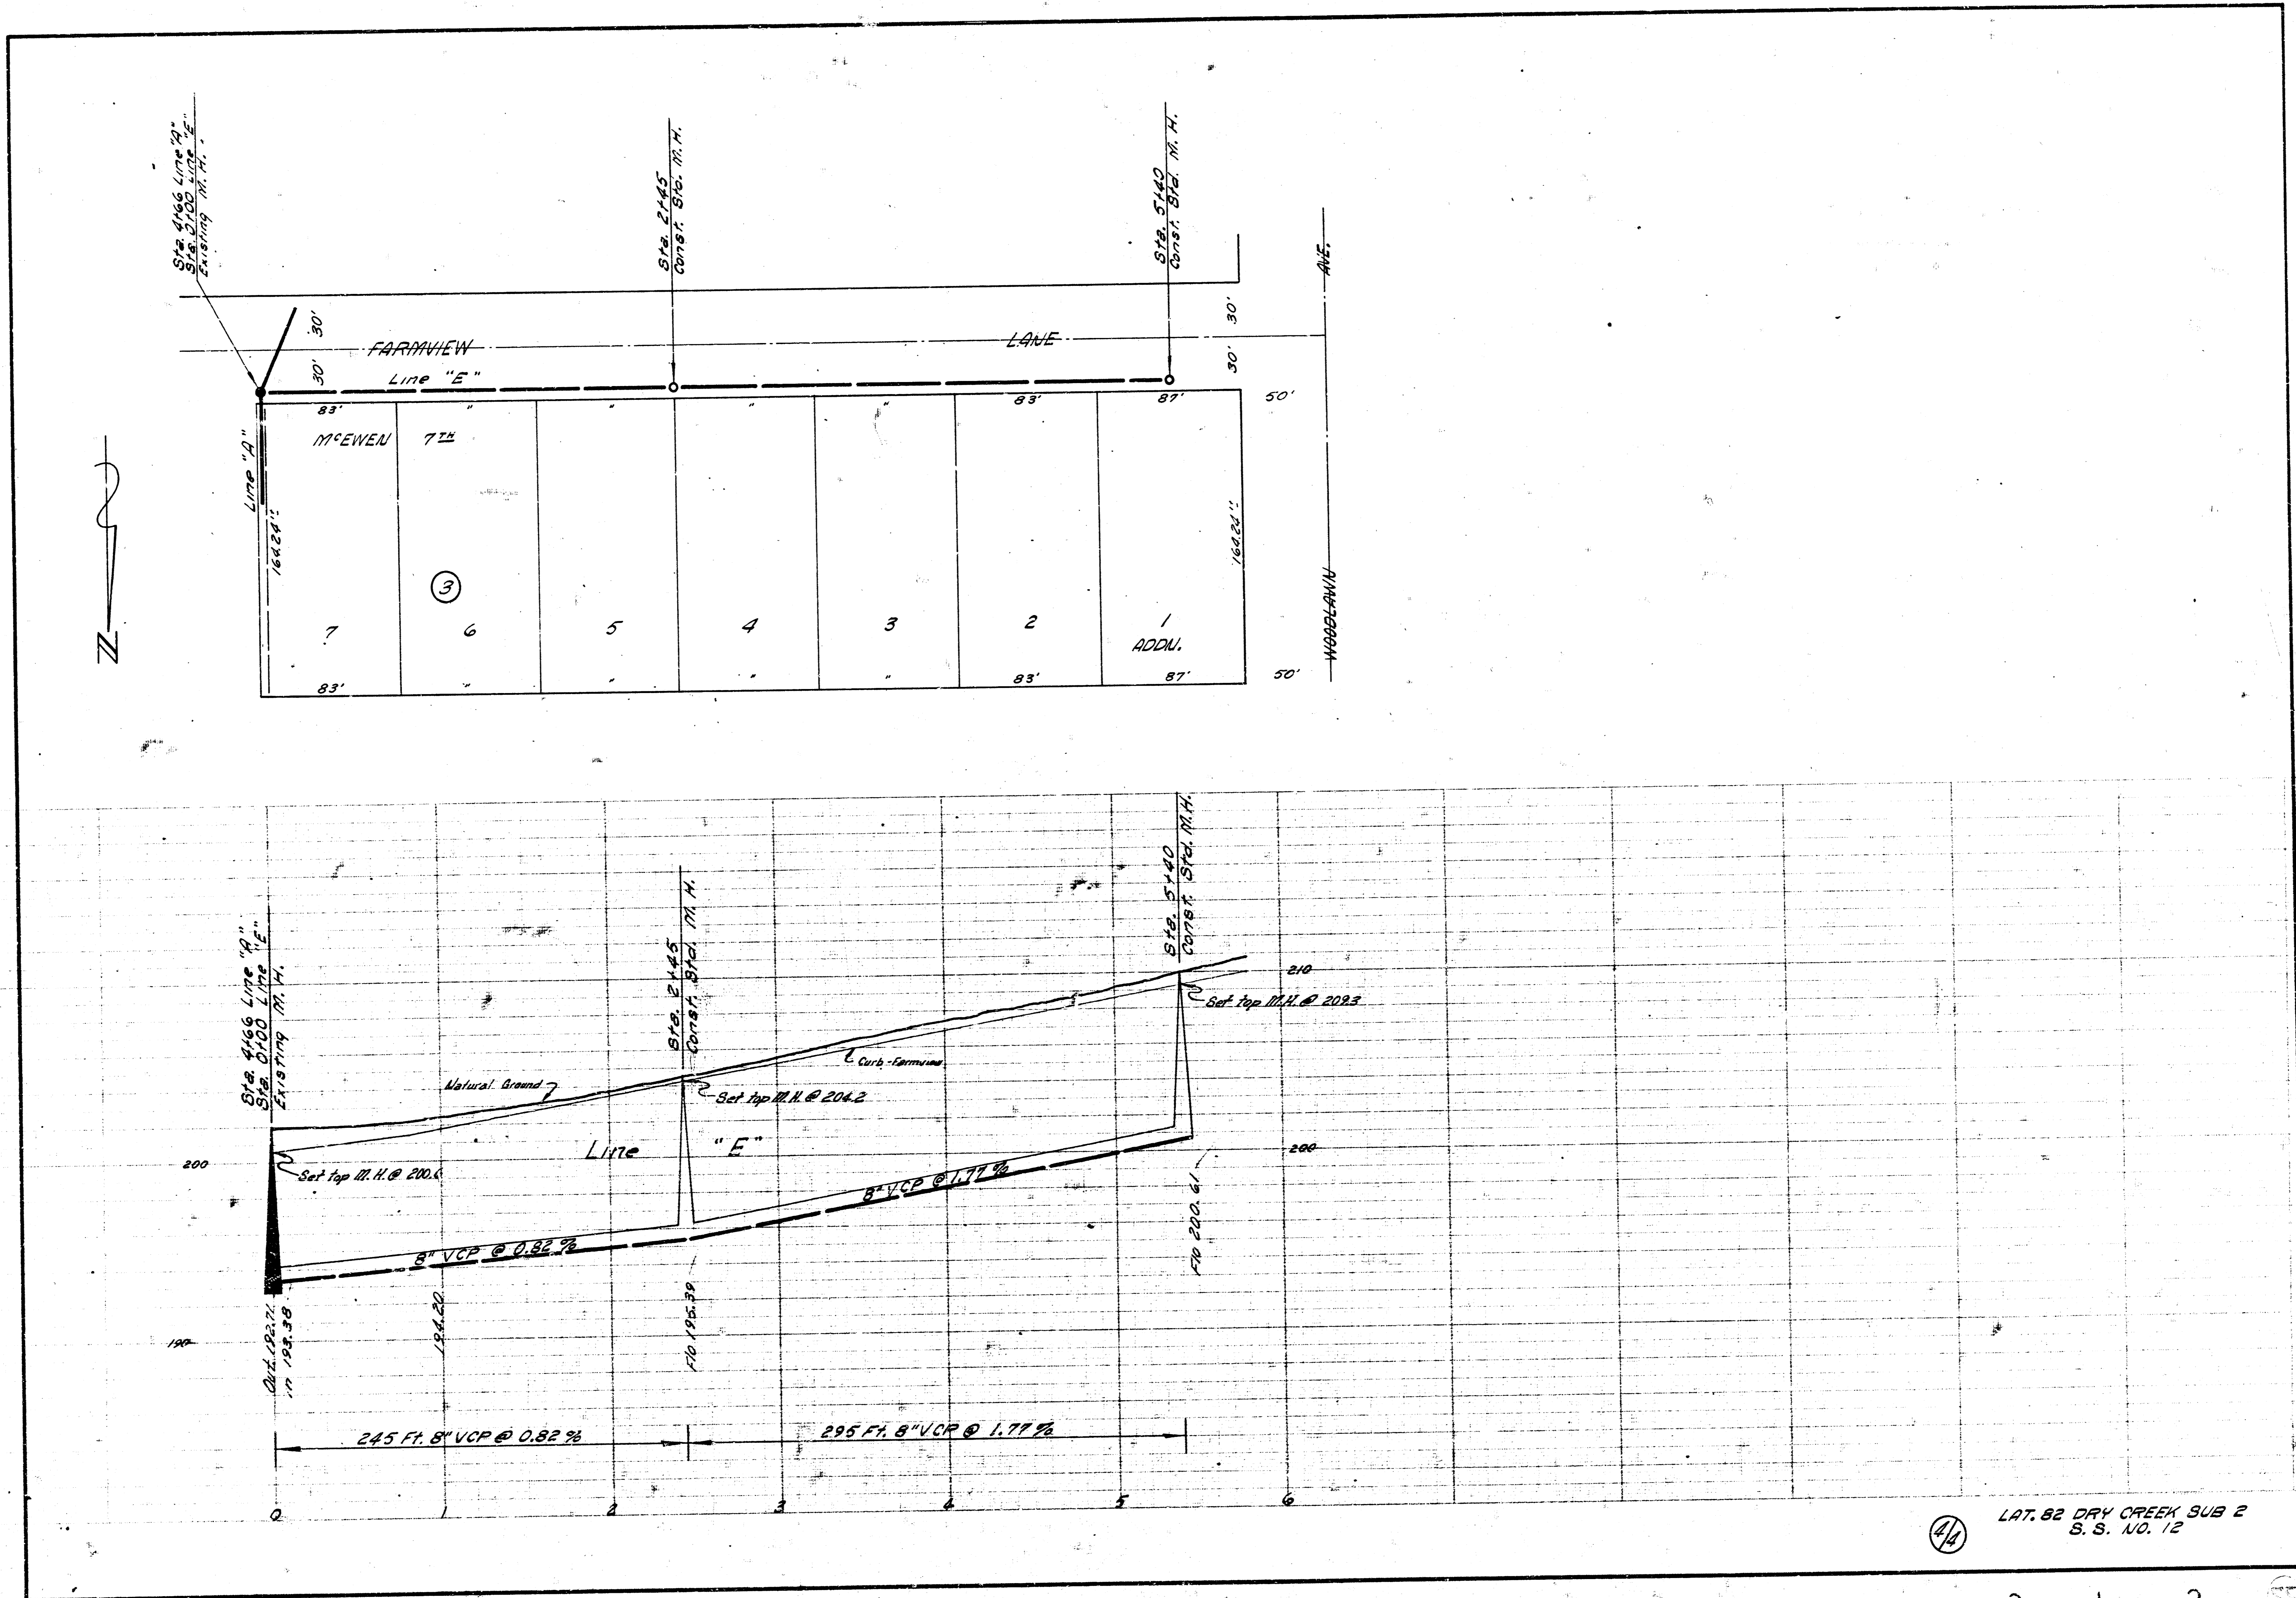

416 LAT. 82 DRY CREEK SUB 2 S.S. NO. 12