


DLN-89
Krog
Lundgren


Existing M.H. 2041 at Sta. 0+00
12" 10' Clay Pipe, 24" 10' Clay Pipe
12" 6" Clay Pipe, 24" 6" Clay Pipe
12" 6" Clay Pipe, 24" 6" Clay Pipe
12" 6" Clay Pipe, 24" 6" Clay Pipe

Existing M.H. 1553 at Sta. 0+00
12" 10' Clay Pipe, 24" 10' Clay Pipe
12" 6" Clay Pipe, 24" 6" Clay Pipe
12" 6" Clay Pipe, 24" 6" Clay Pipe

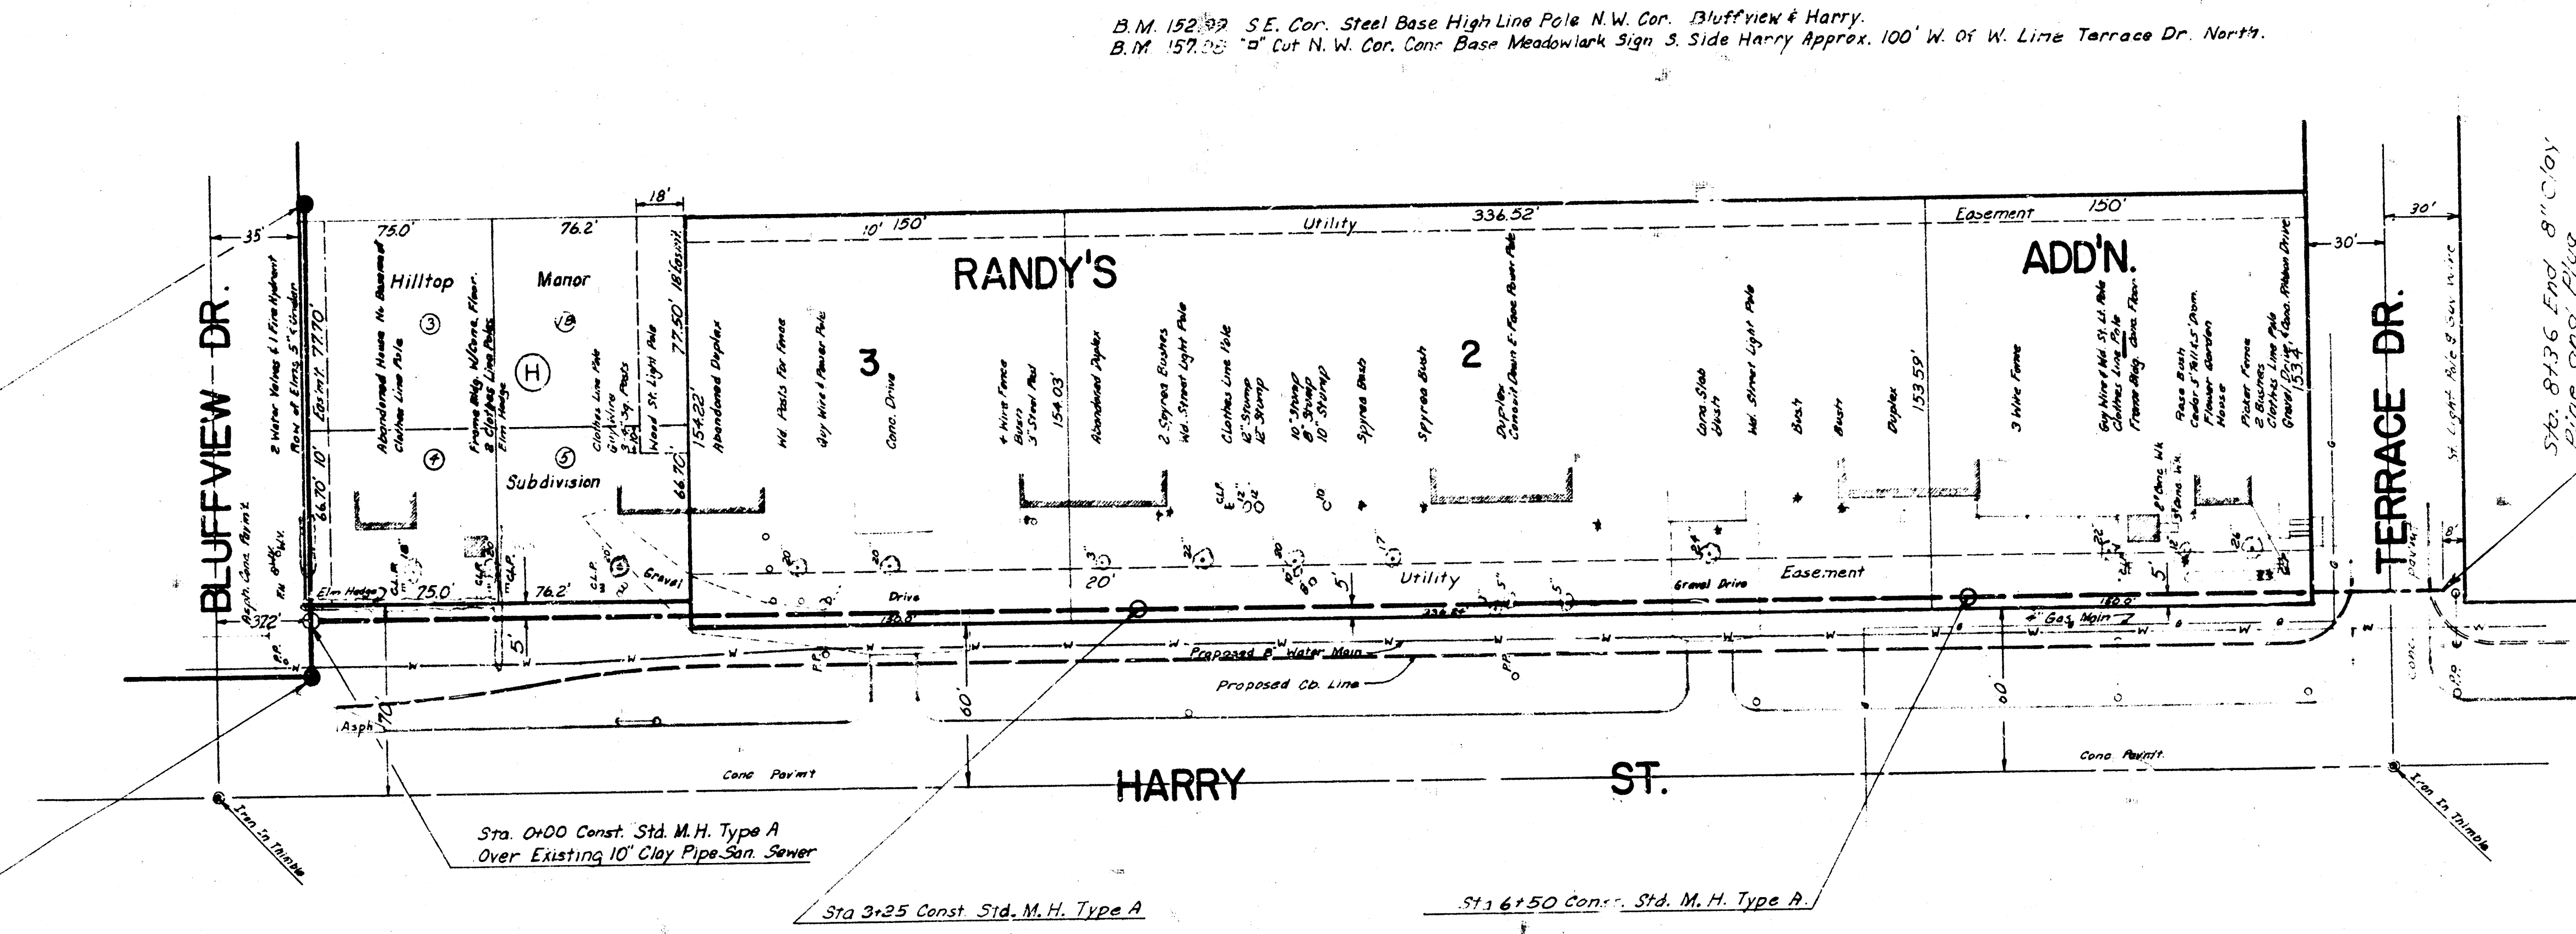

Note: Pavement on Terrace Dr. to be replaced with a 6" temporary asph. patch by the sewer contractor.

Plan Scale: 1"=40'
Profile Scale: Hor. 1"=40'
Vert. 1"=5'

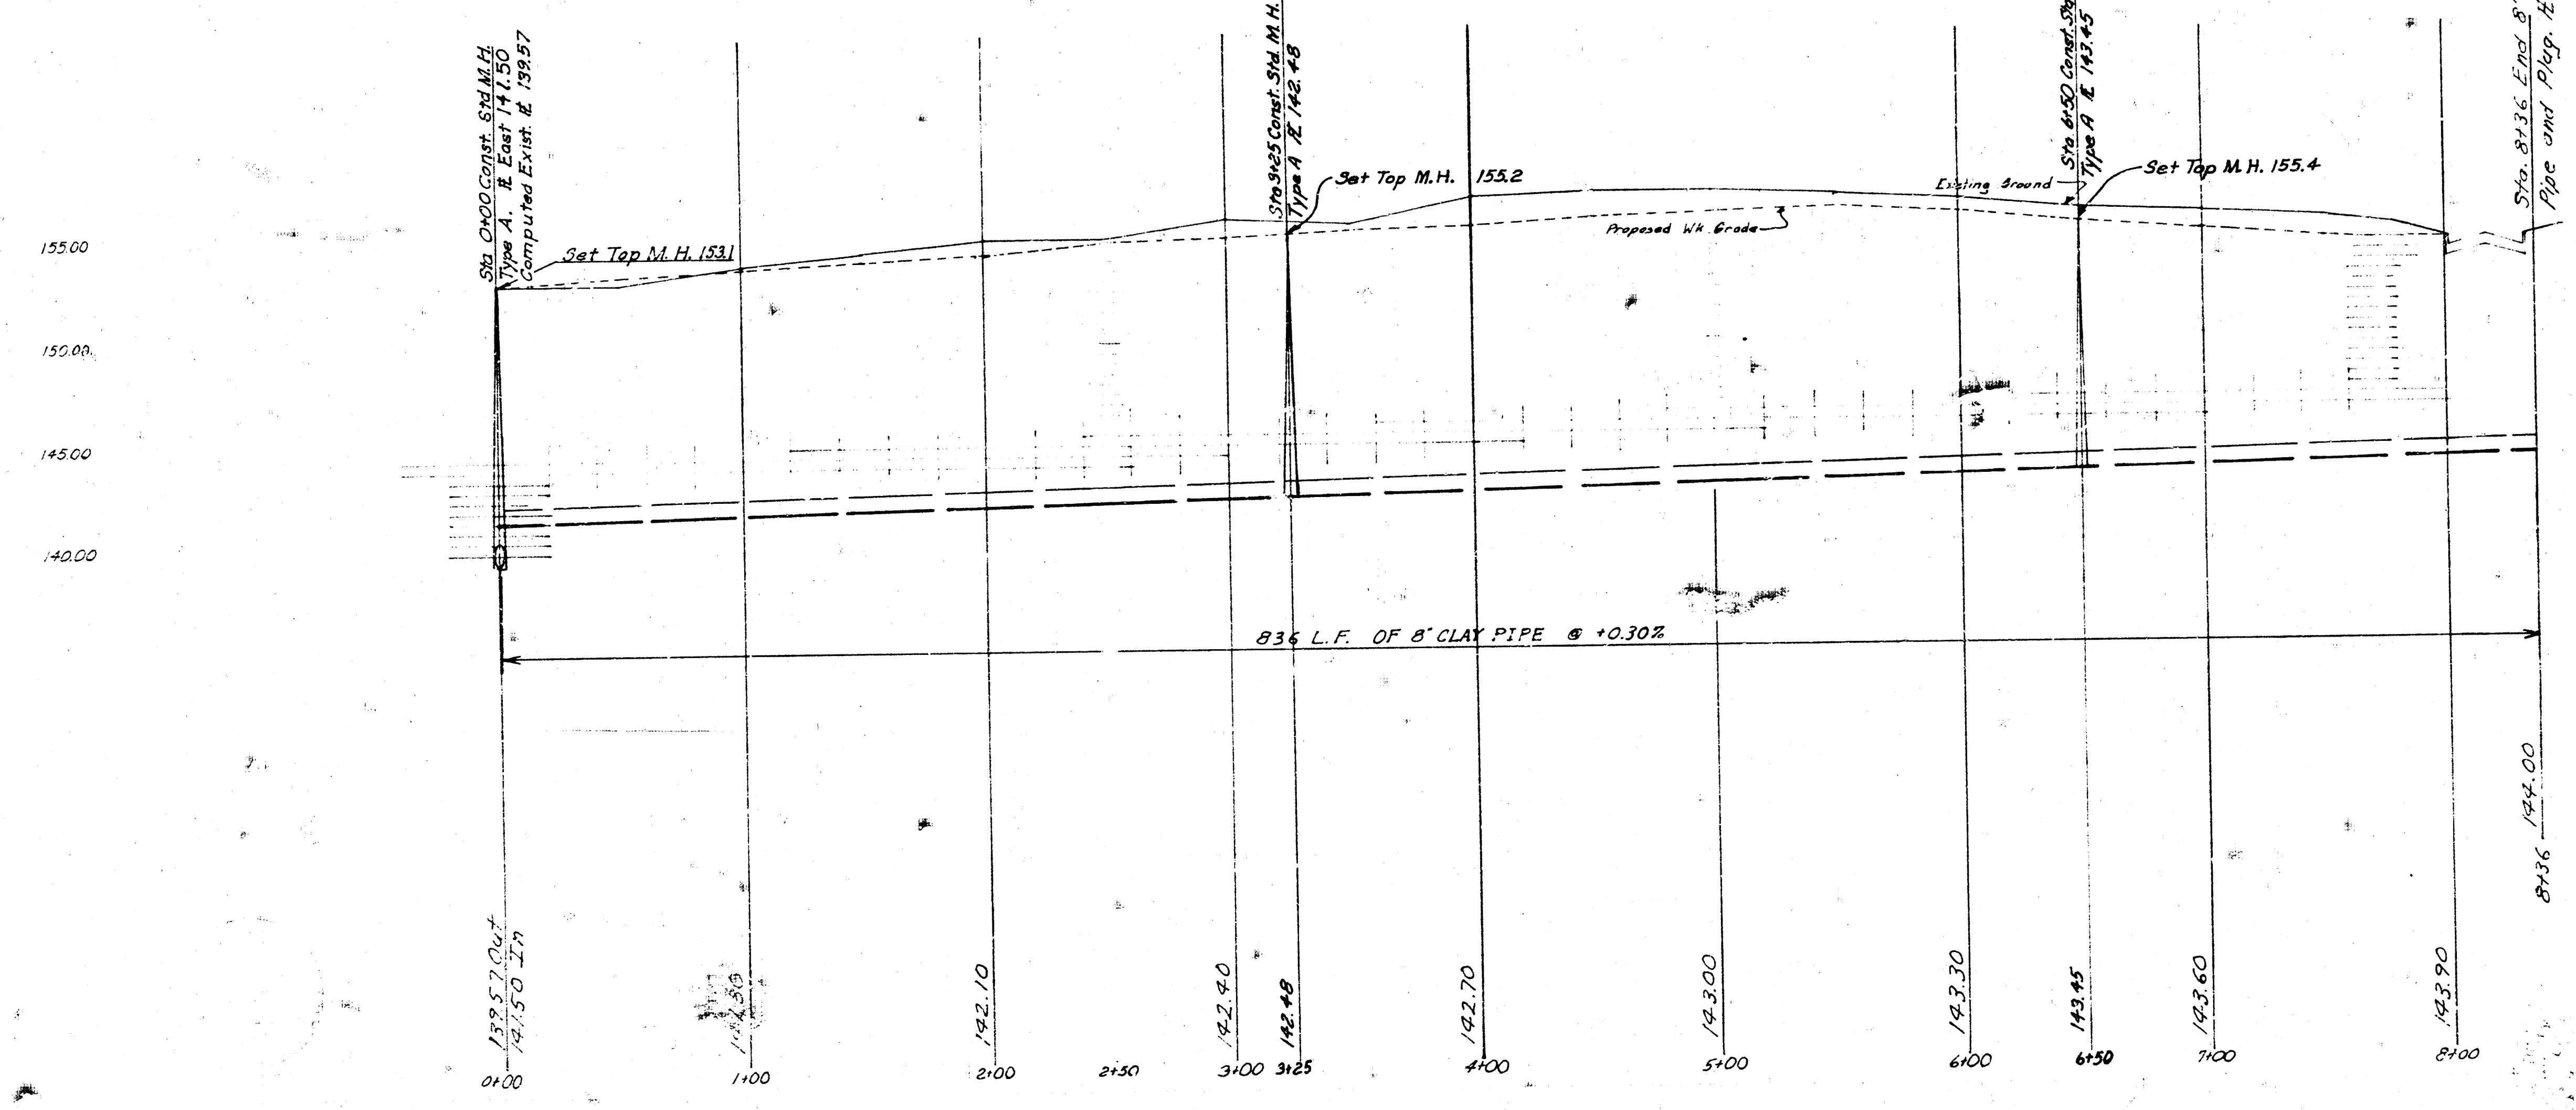

LAT. 93, D. C. S. #2, S. S. #12
CITY OF WICHITA, KANSAS
R. W. LINN, CITY ENGINEER
PROJ. NO. DBKL 571030
JAN 1978