


ENGINEERING DEPARTMENT
CITY OF WICHITA, KANSAS
R.L. BROCKWAY CITY ENGINEER
JULY 1940 DRAWN BY *RCG*

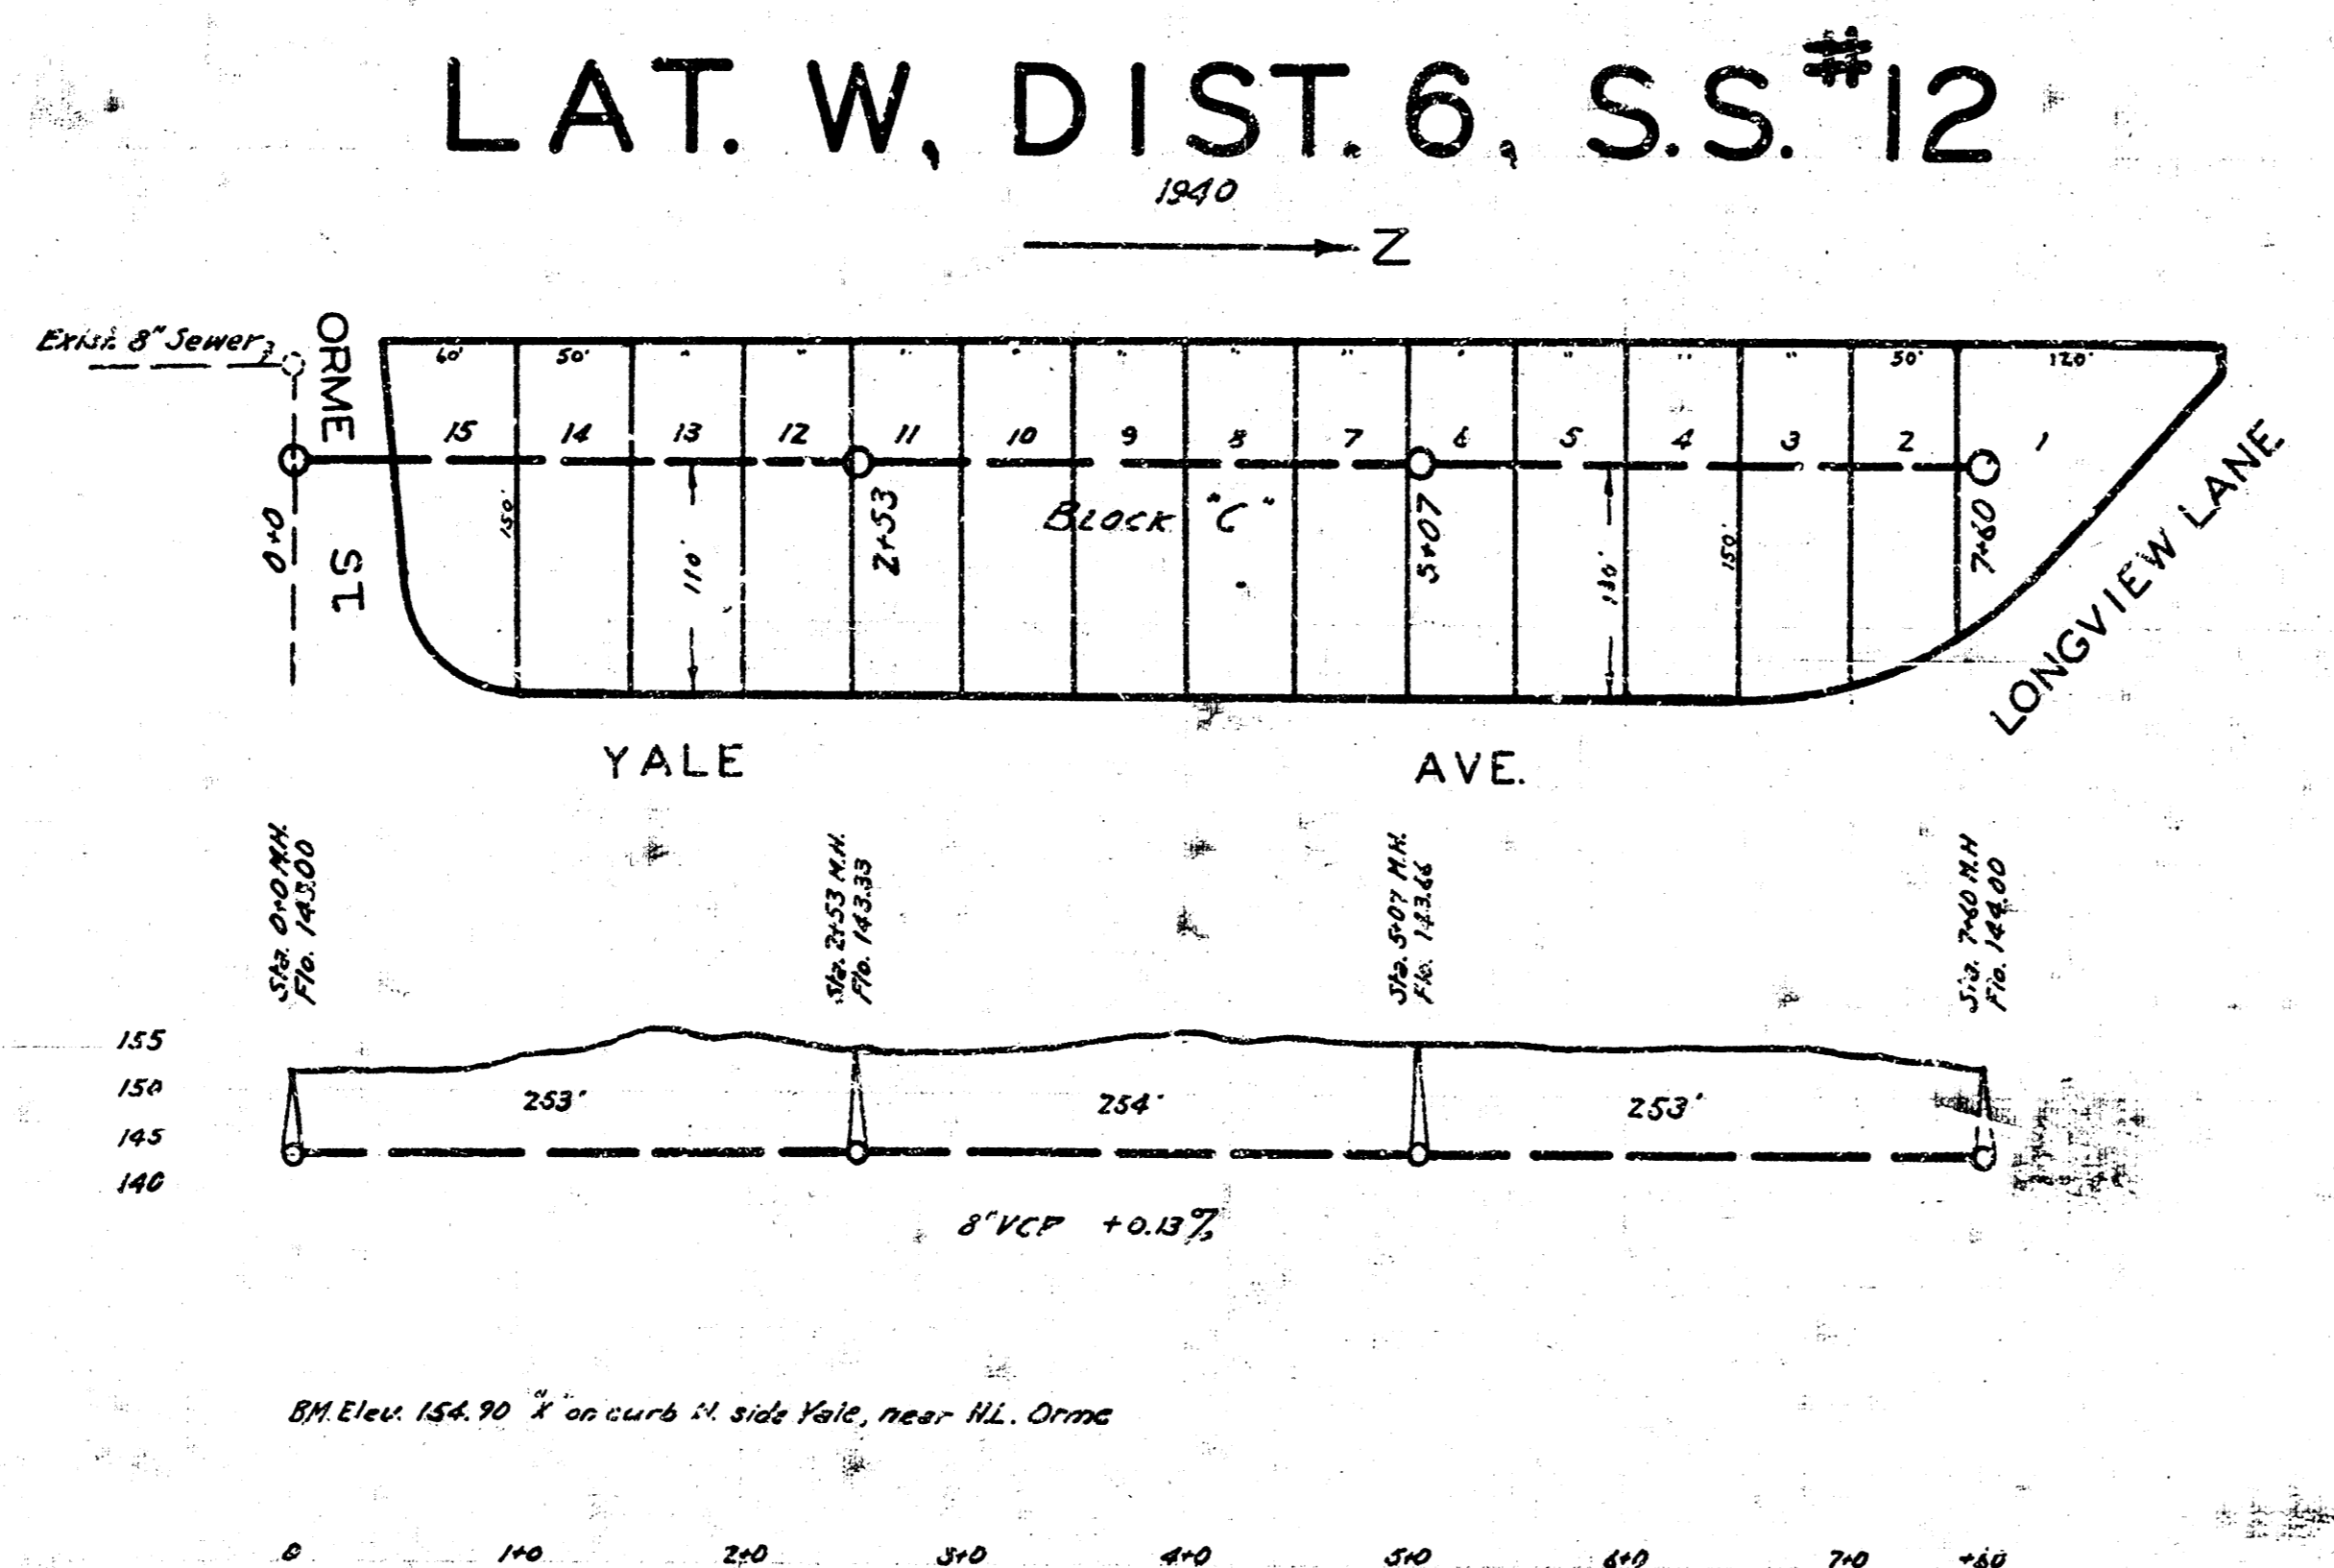

LAT. X
DIST. 6, SS.#12
WICHITA, KANSAS
P.L. BROCKWAY-CITY ENGINEER
NOVEMBER 1940
SCALE 1"=100'

