





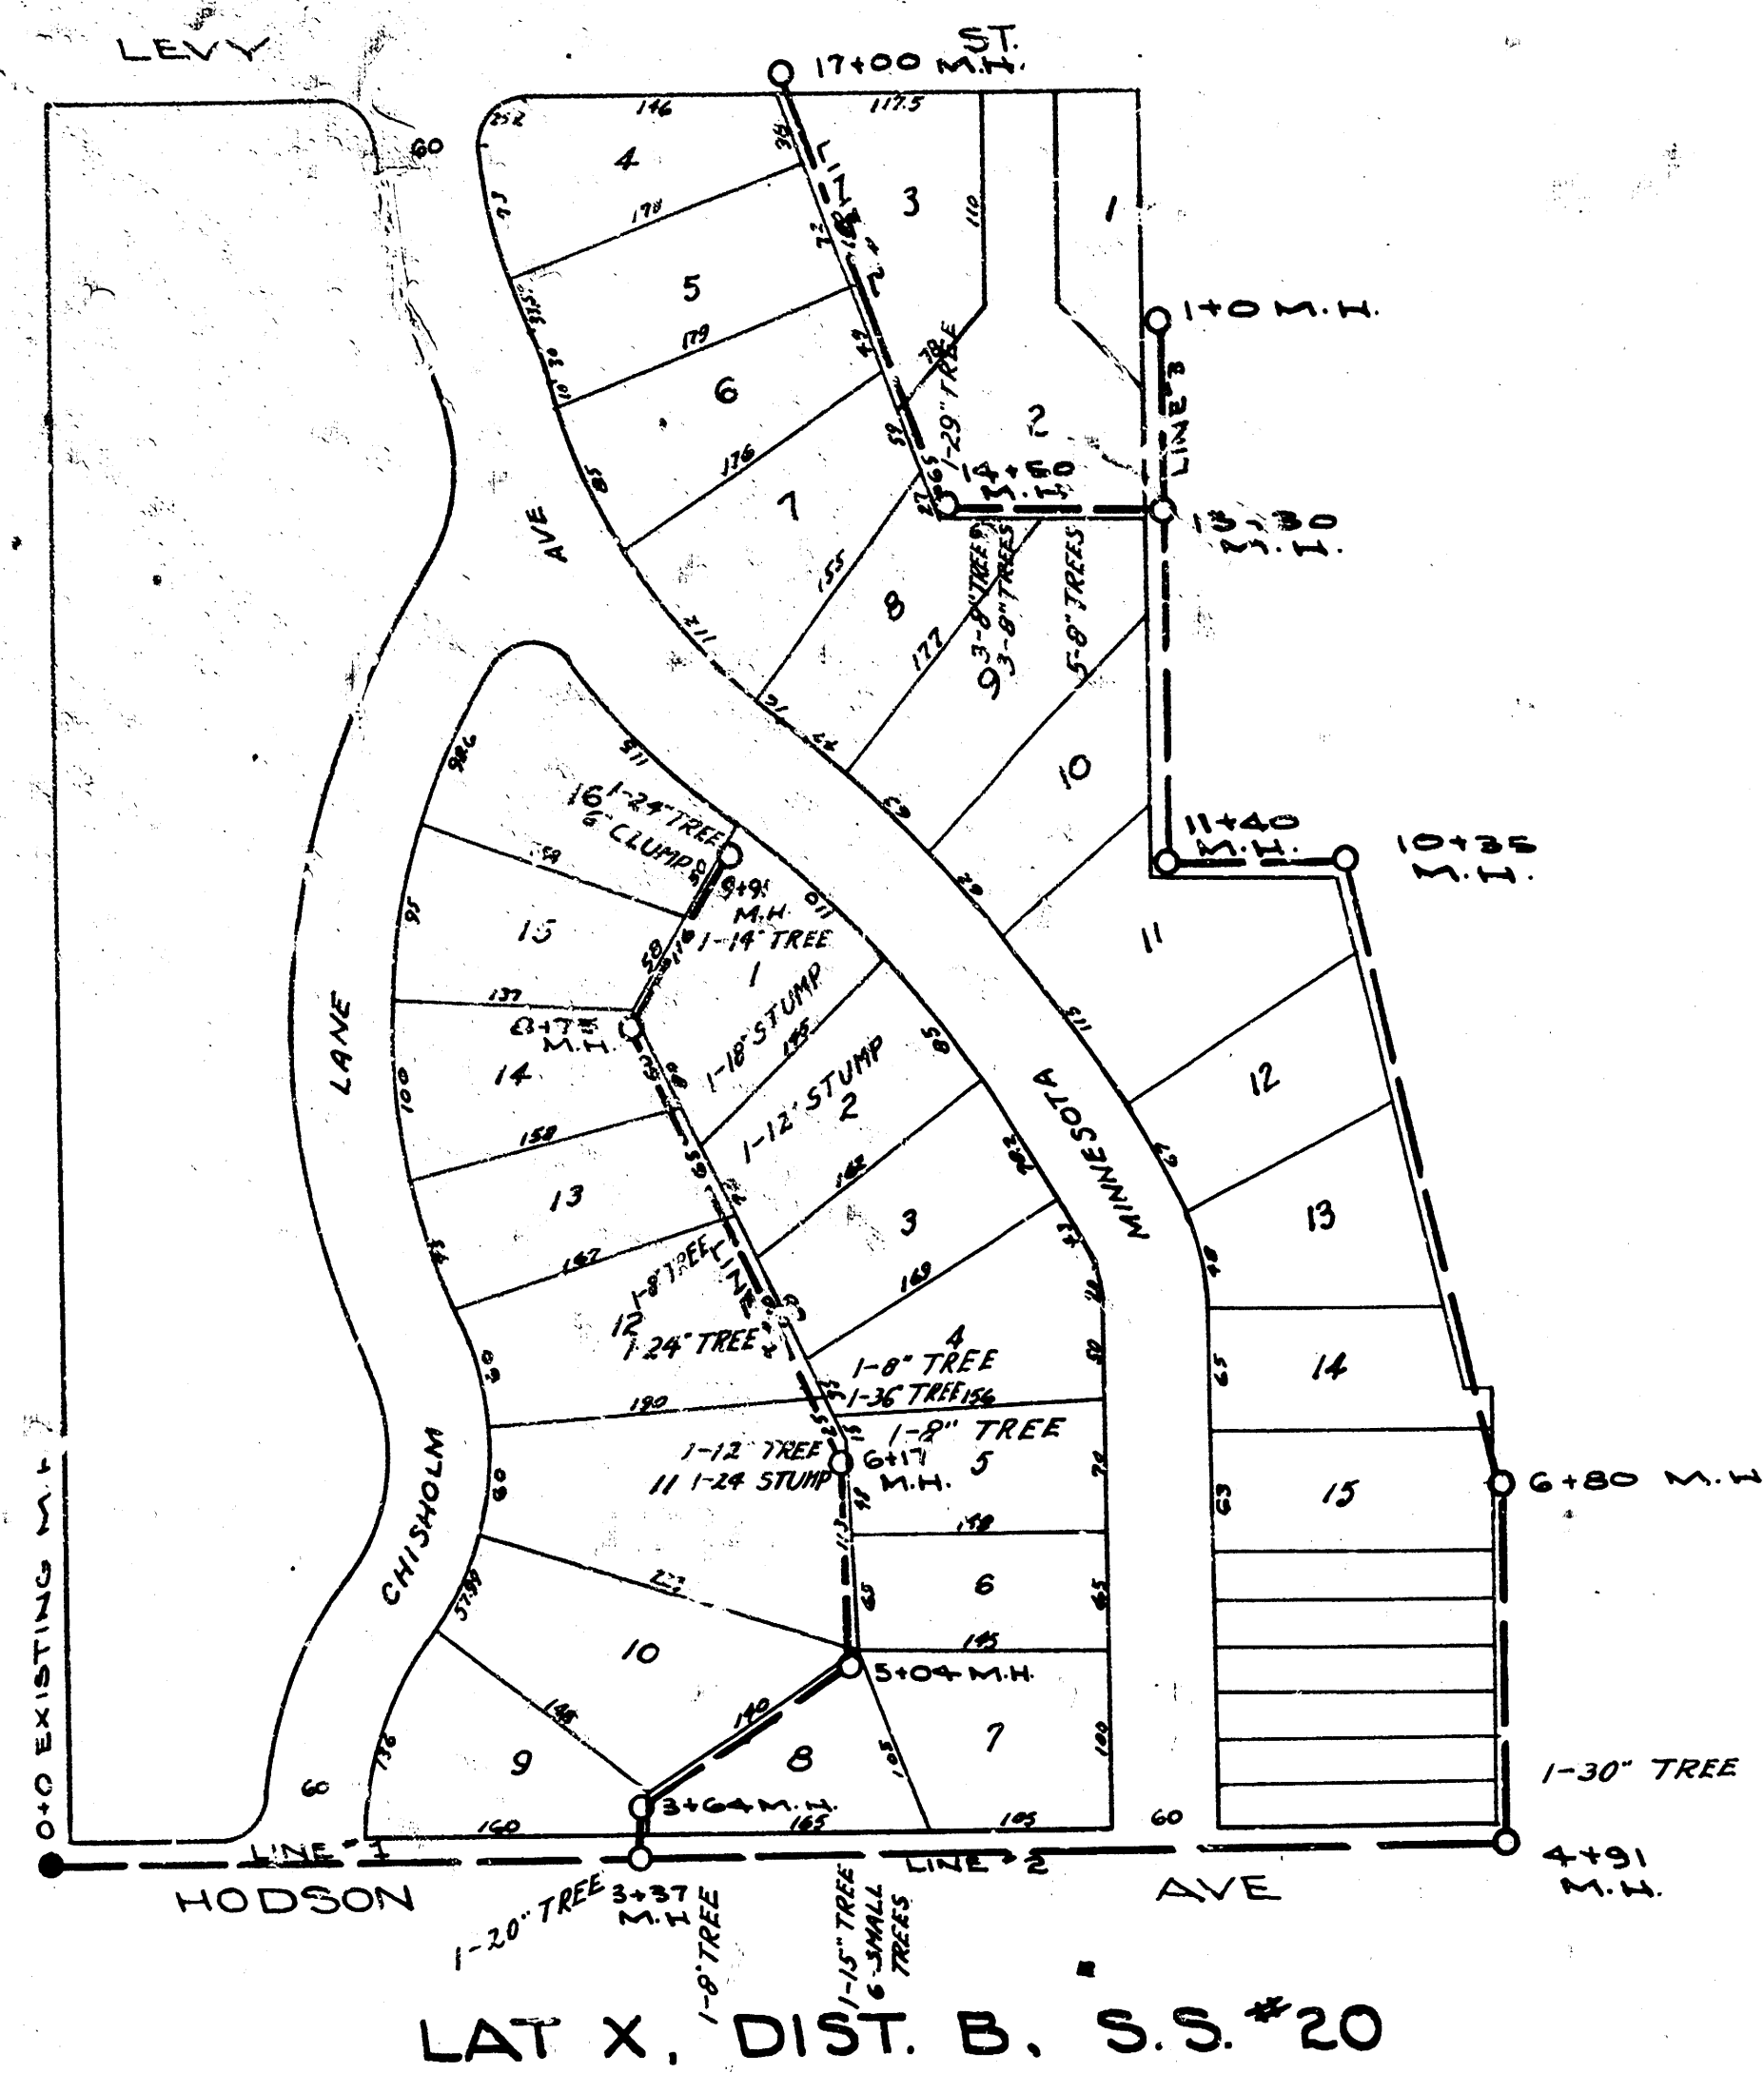


SKINNER ST.	

EXIST. 5'x5' BOX
REMOVE + REPLACE
NECESSARY CO-67R
NOTE: LINE CROSSING
5'x5' BOX IS TO BE
CRADLED IN CONCRETE

LAT. 28, SS. #20

SERVICE DEPARTMENT
CITY OF WICHITA, KANSAS
ENGINEERING DIVISION
L.K. WHITE - CITY ENGR.
FEB. 3, 1947
SCALE: - PLAN - 1"=100'
PROFILE - 1"=80'

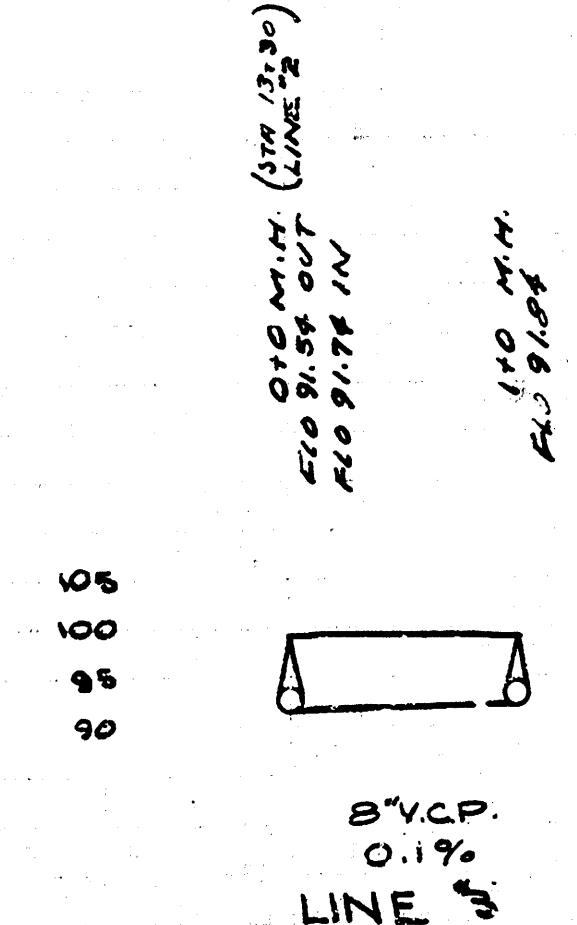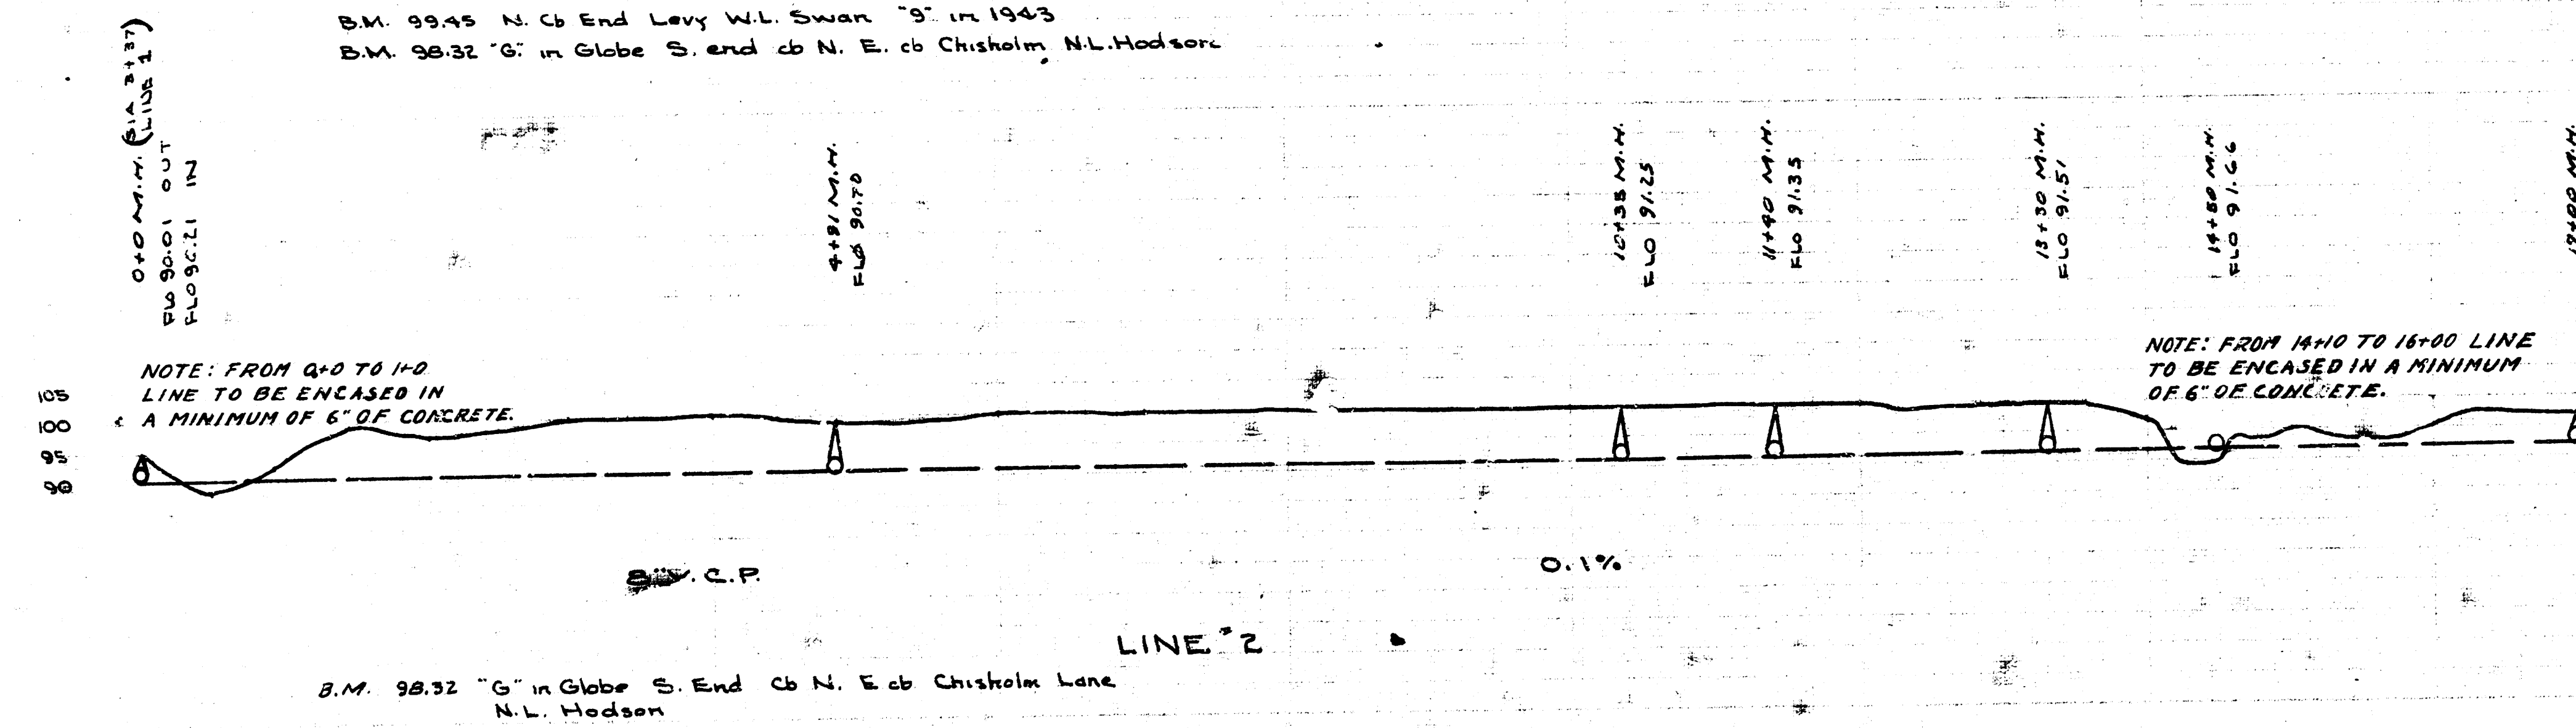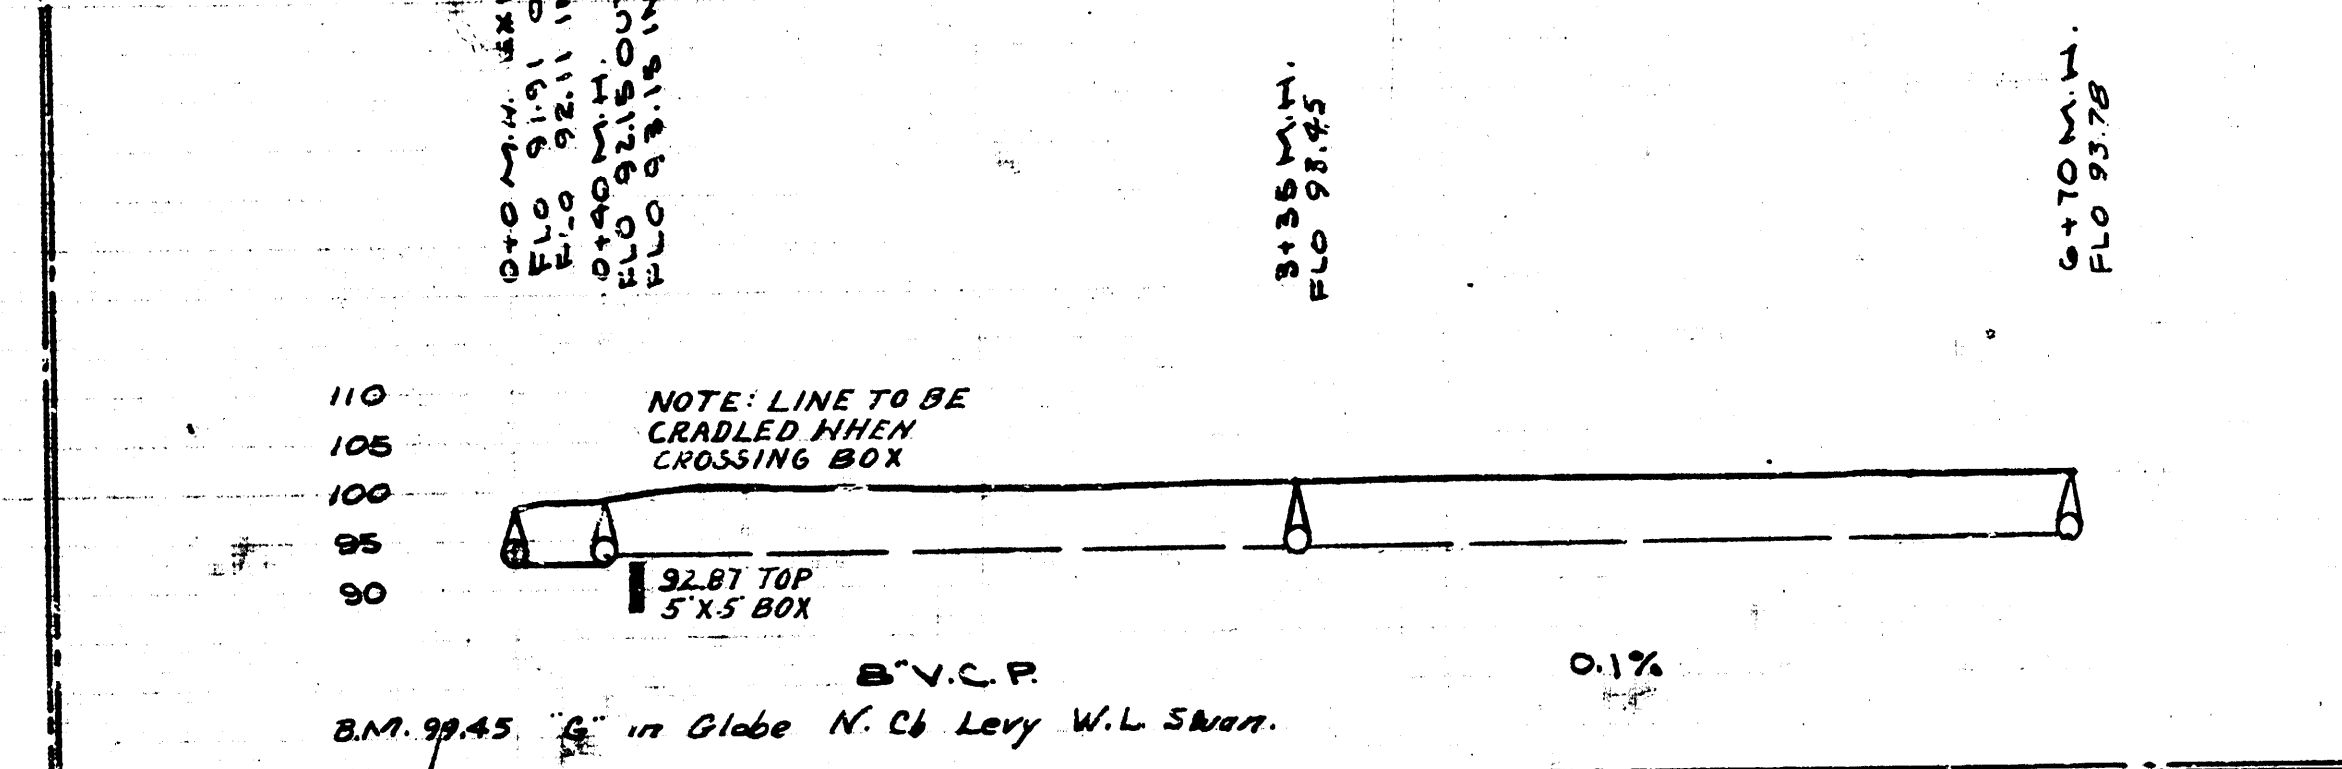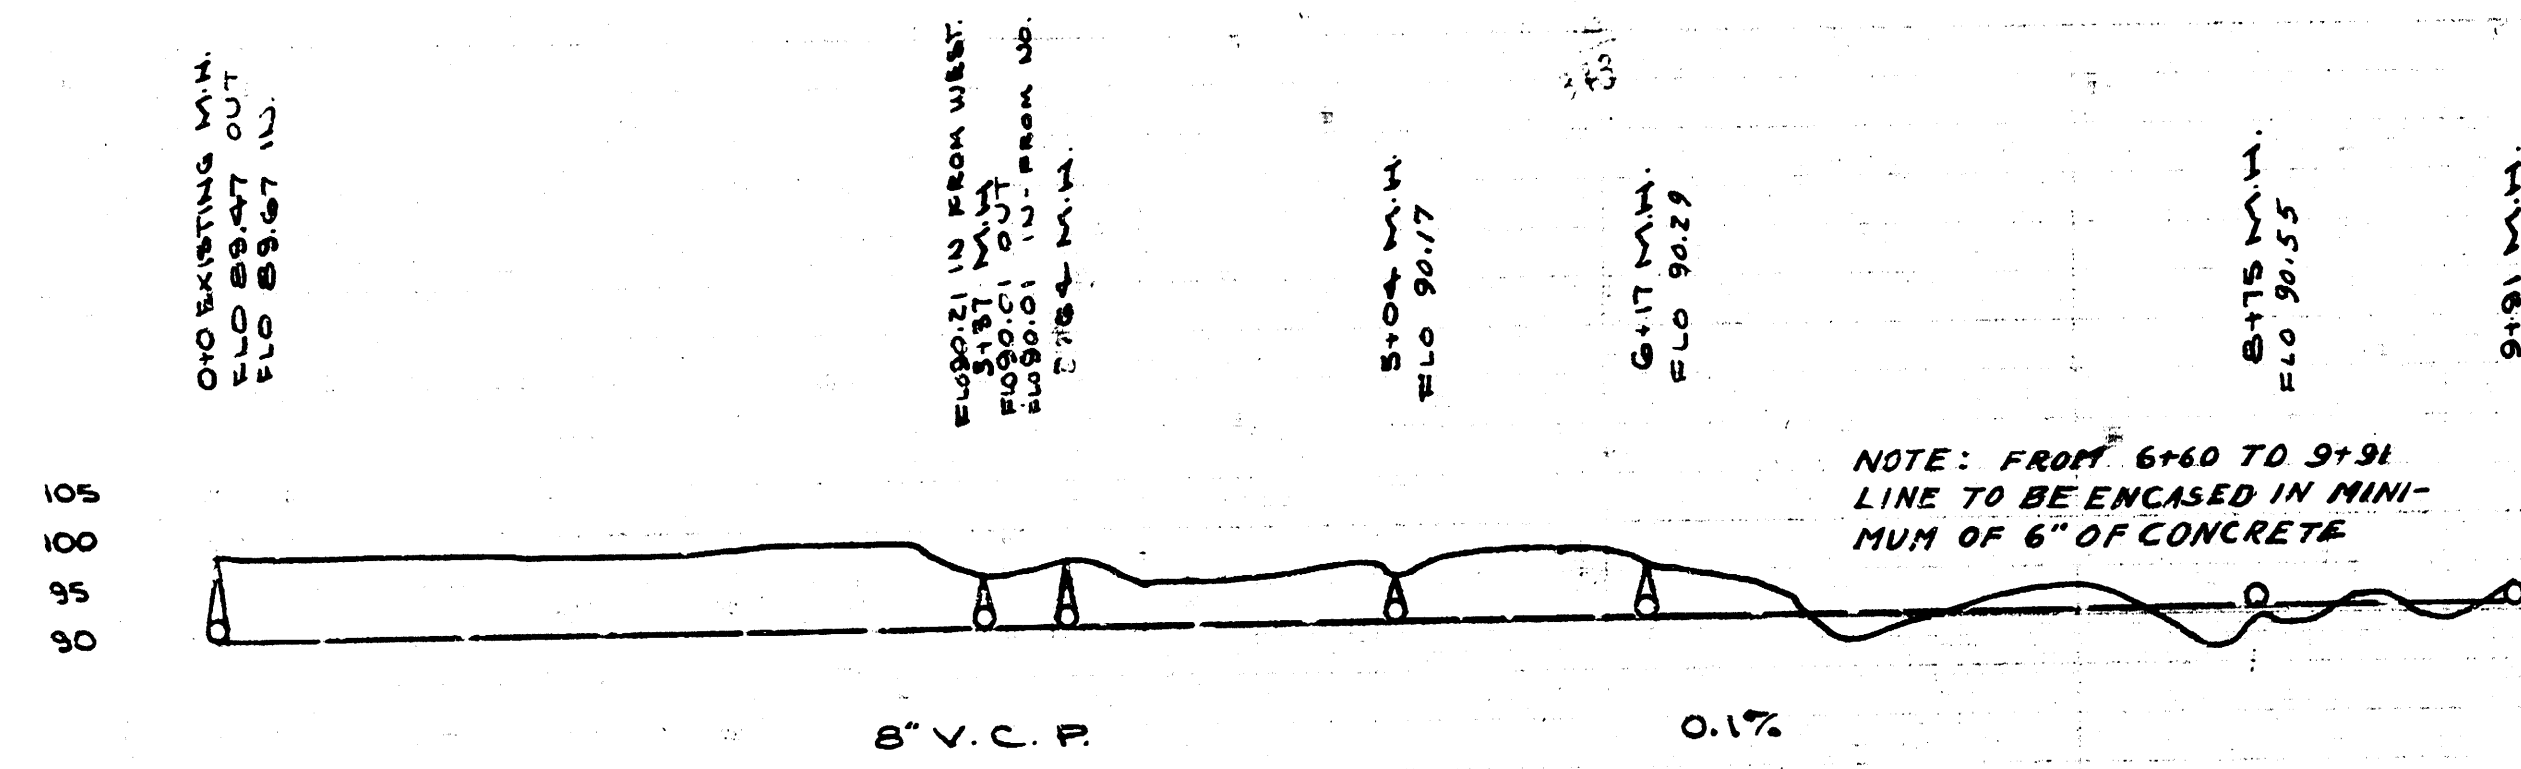

3022