

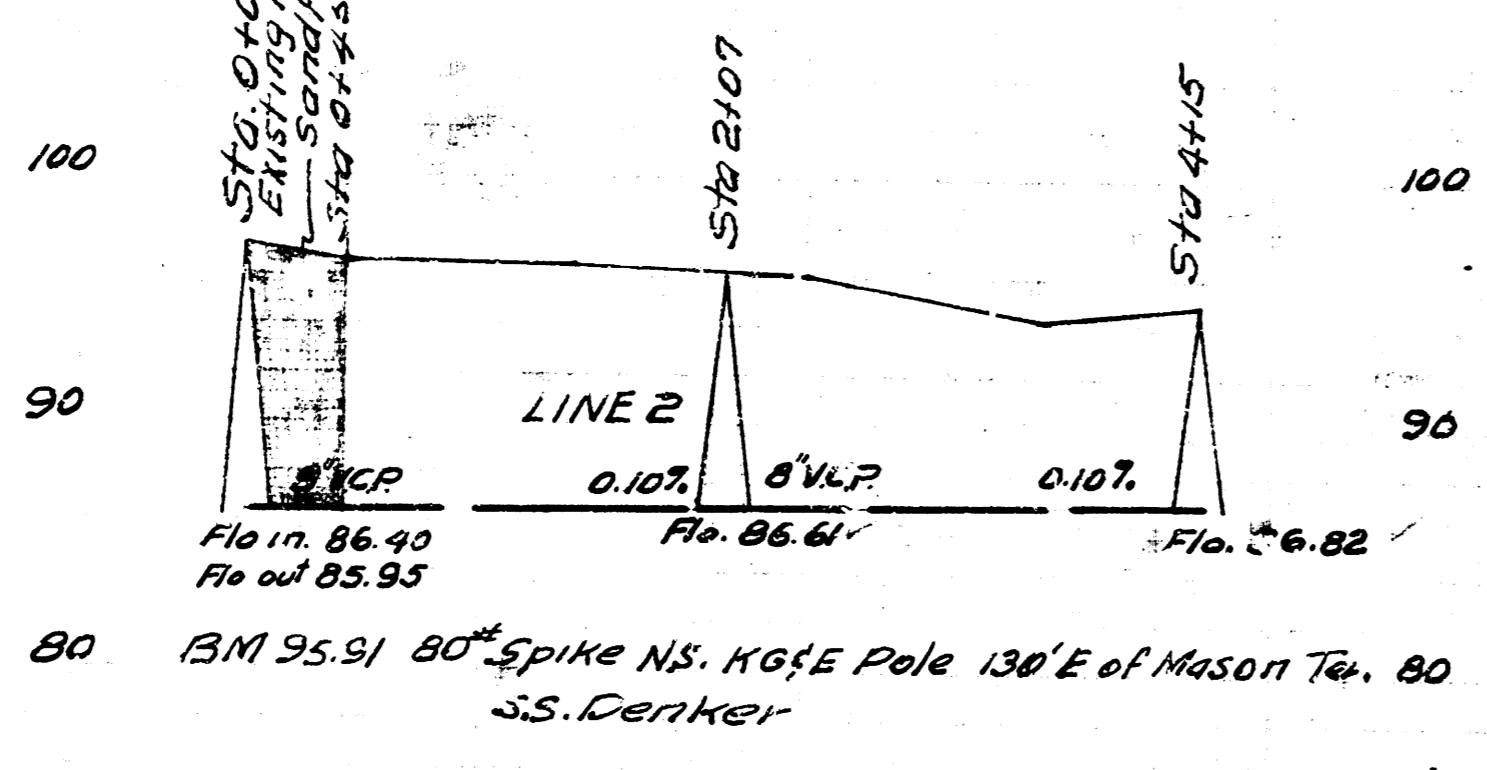
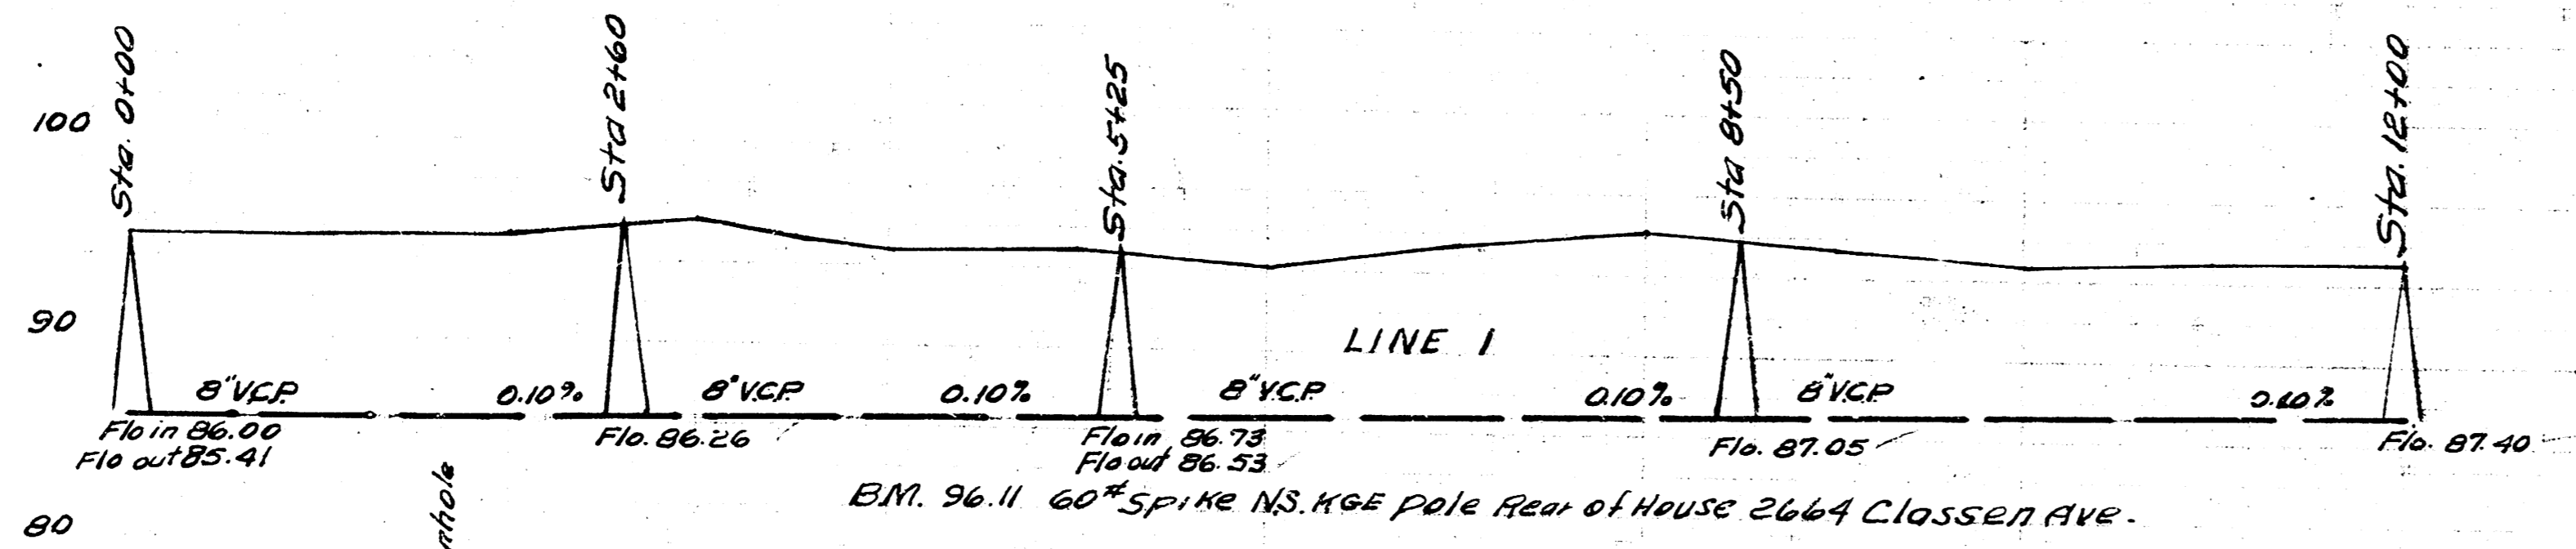



Date 6-7-52
 Drawn by L. McClain
 Checked by J. Beck No. 69Y

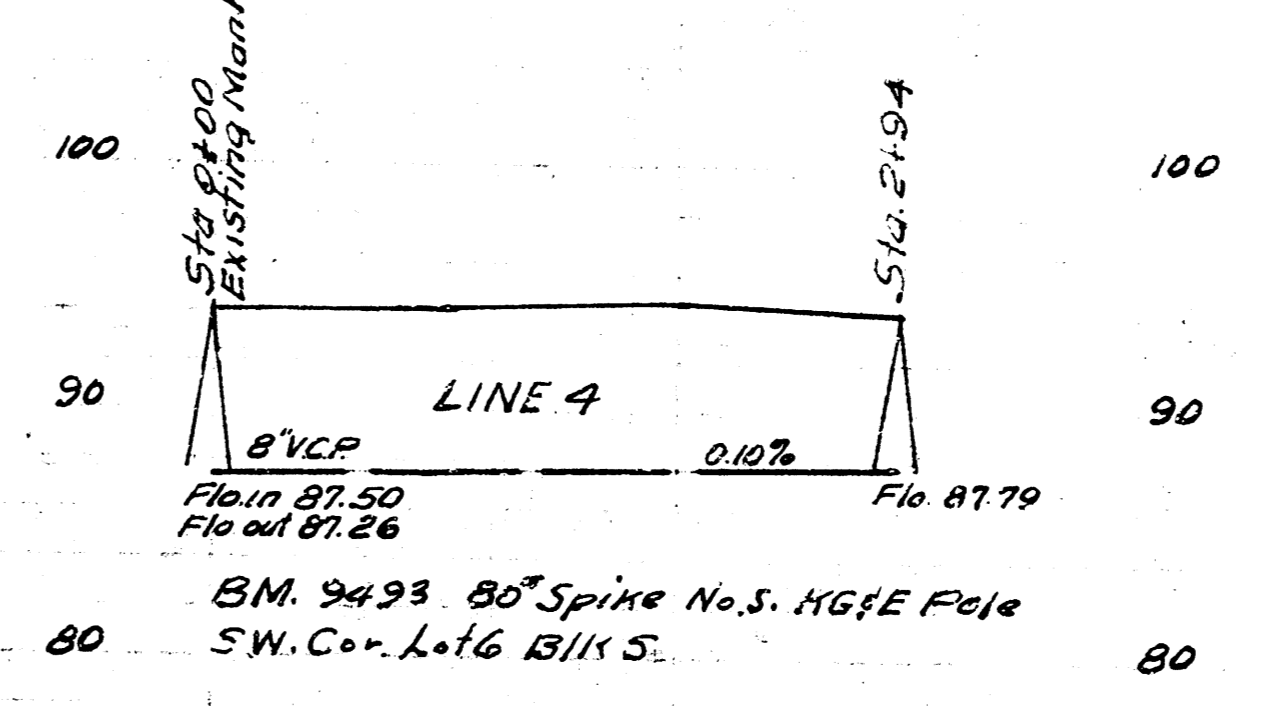

Note - Engineer shall check on all clearing and report made on same for payment

LAT. 34 SS. - 20
 CITY OF WICHITA KANSAS
 L. WHITE CITY ENGINEER
 Proj. No. C-22-13

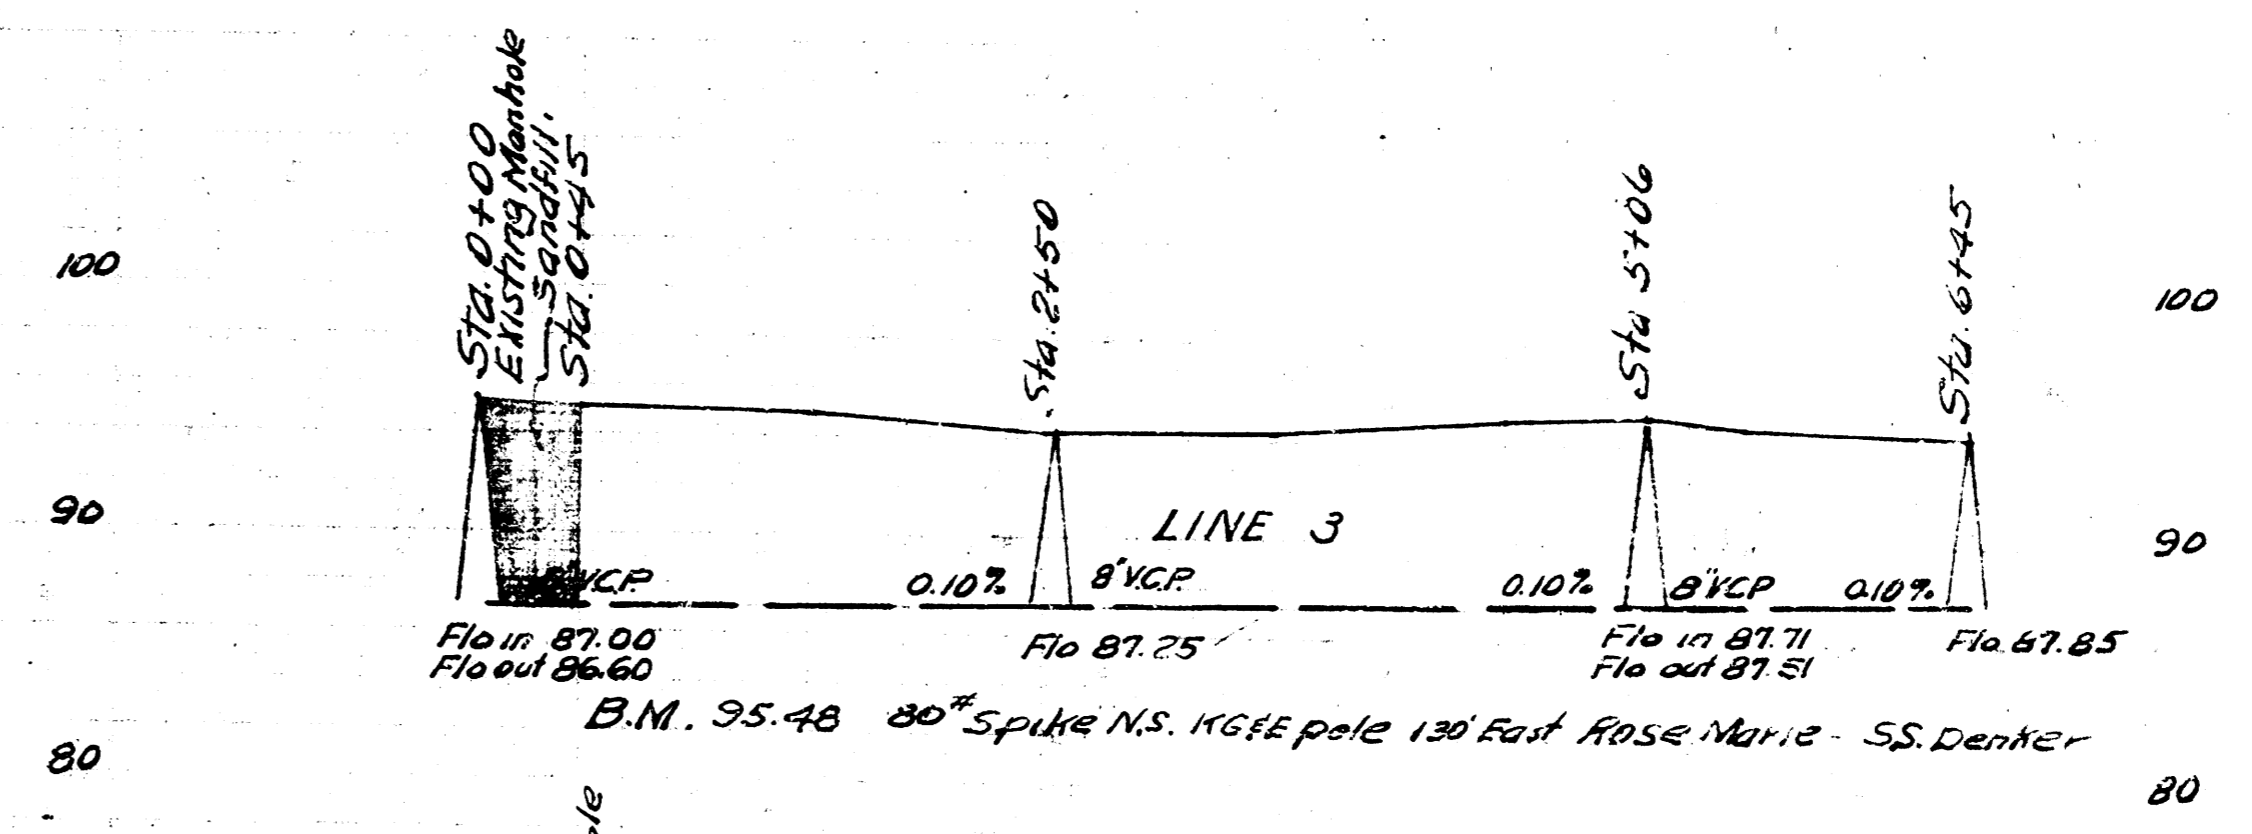

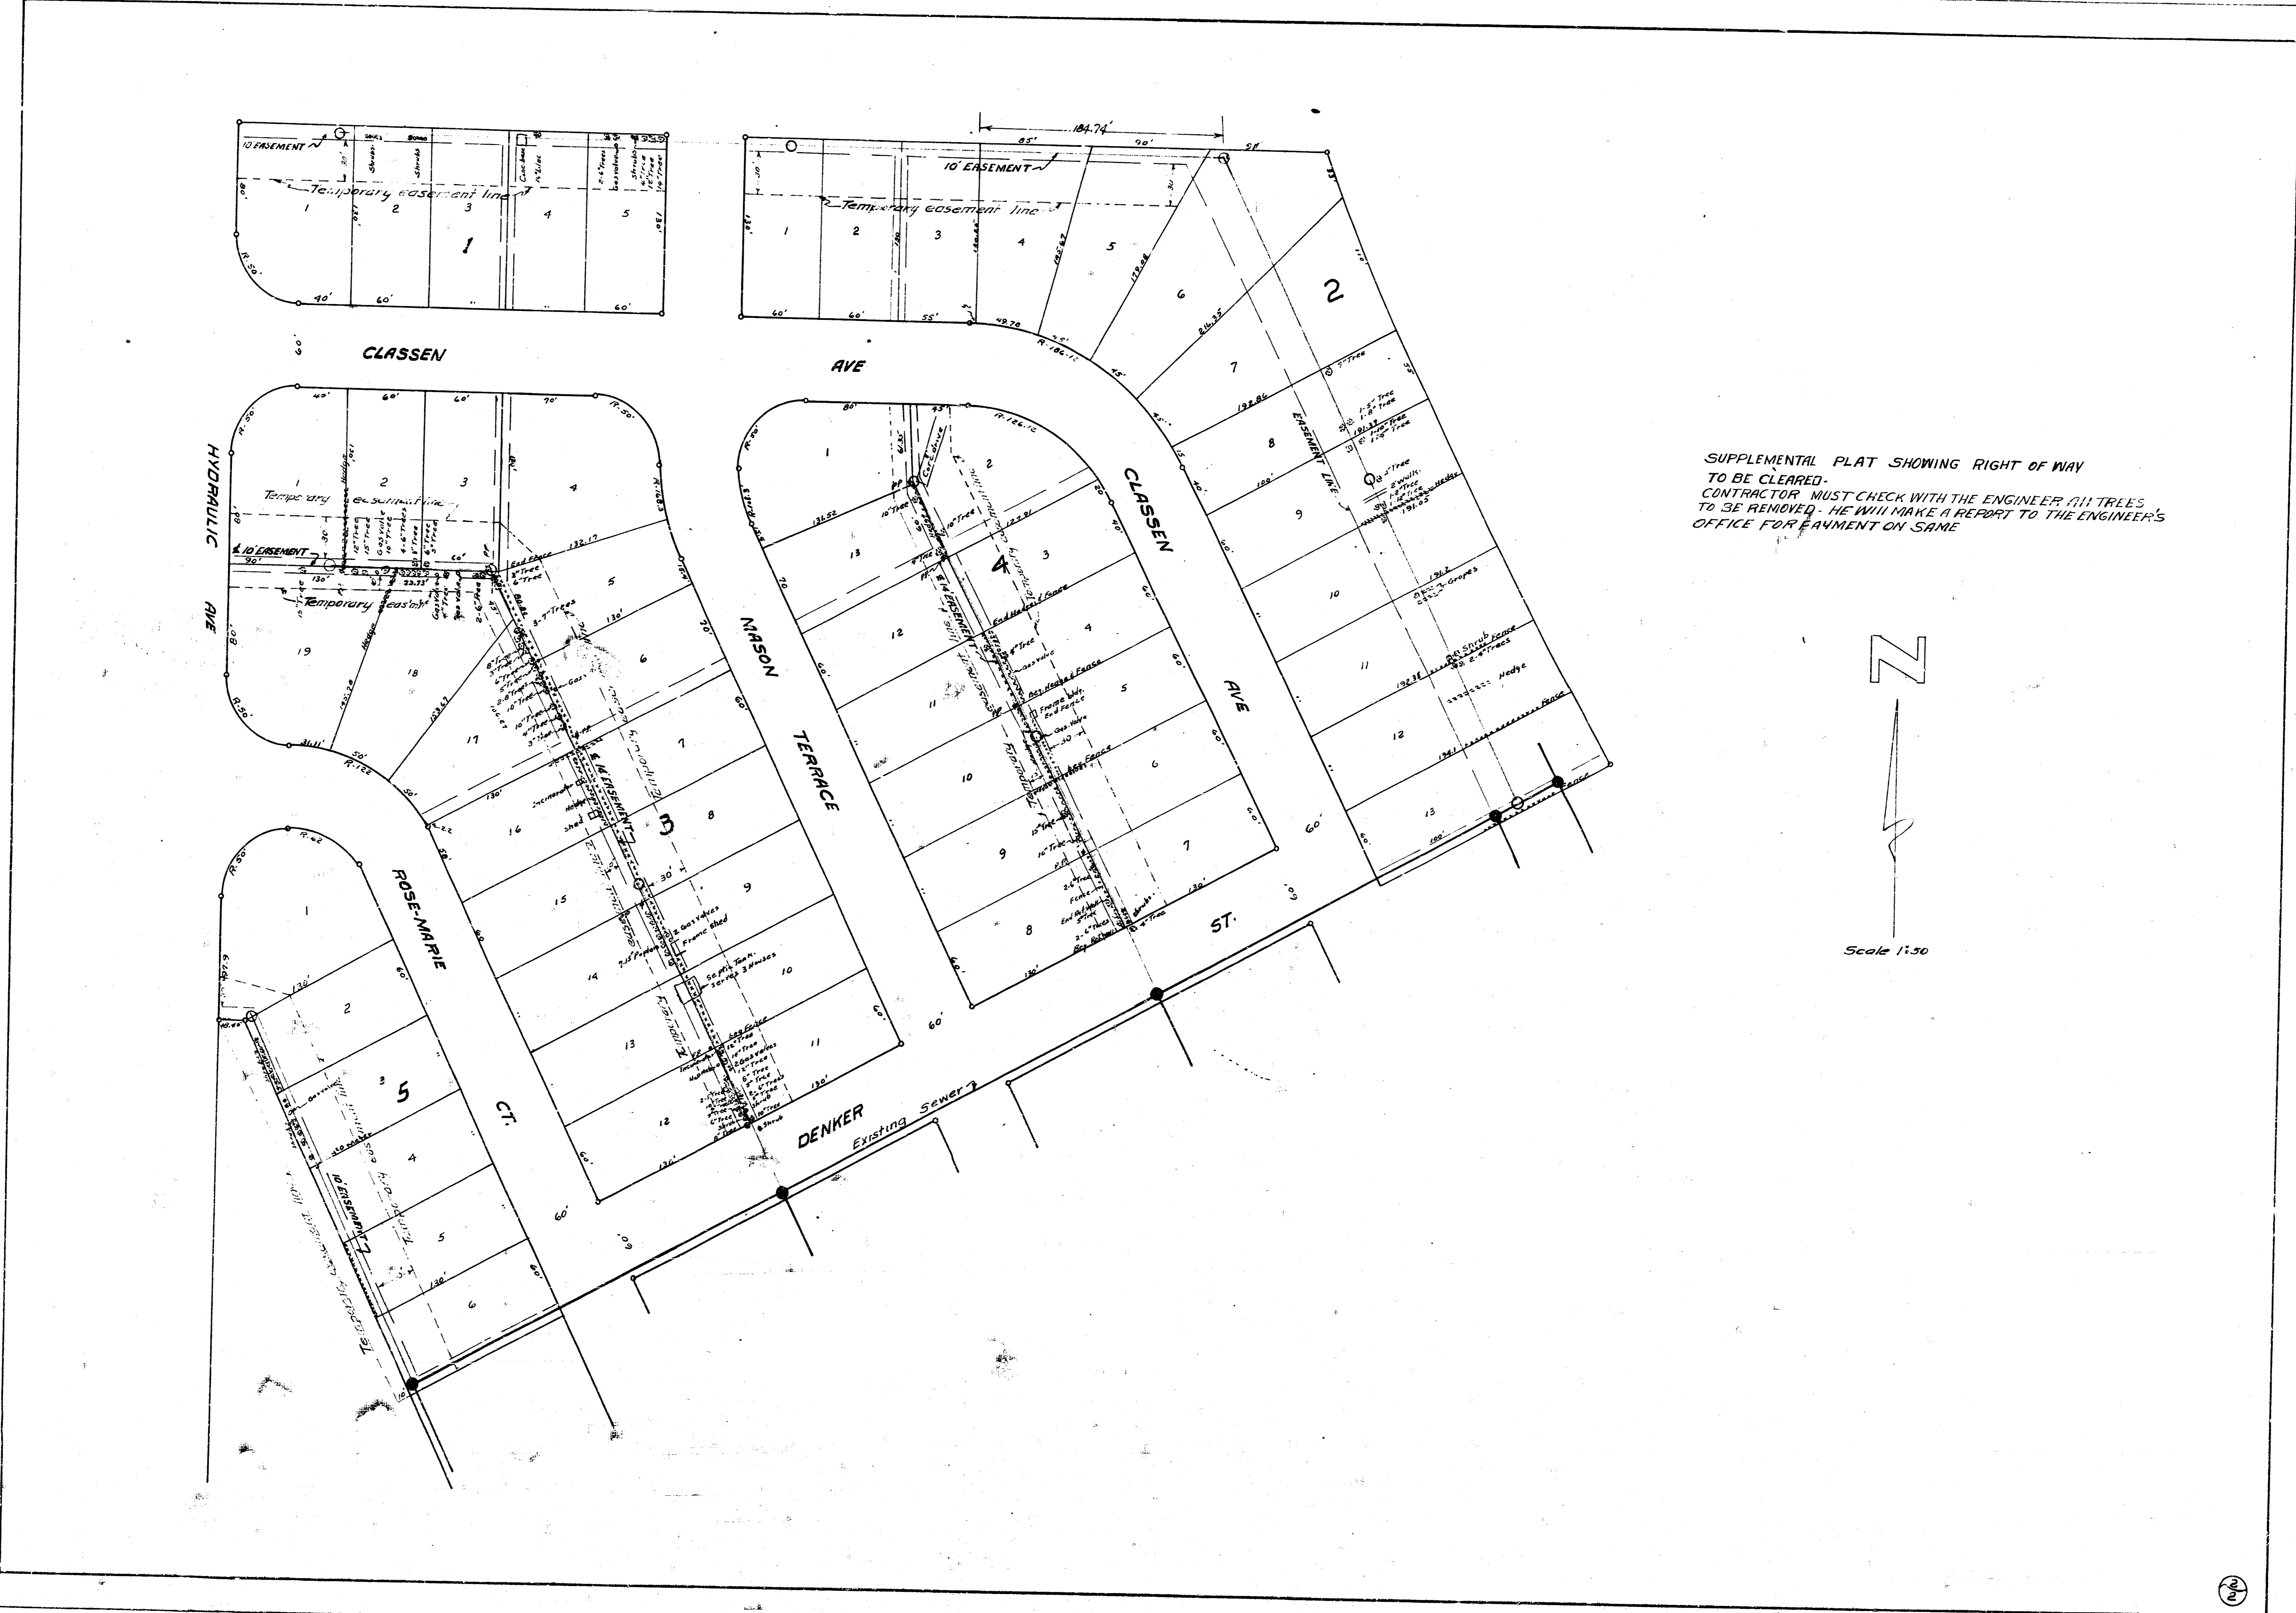

SUPPLEMENTAL PLAT SHOWING RIGHT OF WAY
 TO BE CLEARED.
 CONTRACTOR MUST CHECK WITH THE ENGINEER ALL TREES
 TO BE REMOVED. HE WILL MAKE A REPORT TO THE ENGINEER'S
 OFFICE FOR PAYMENT ON SAME.

