




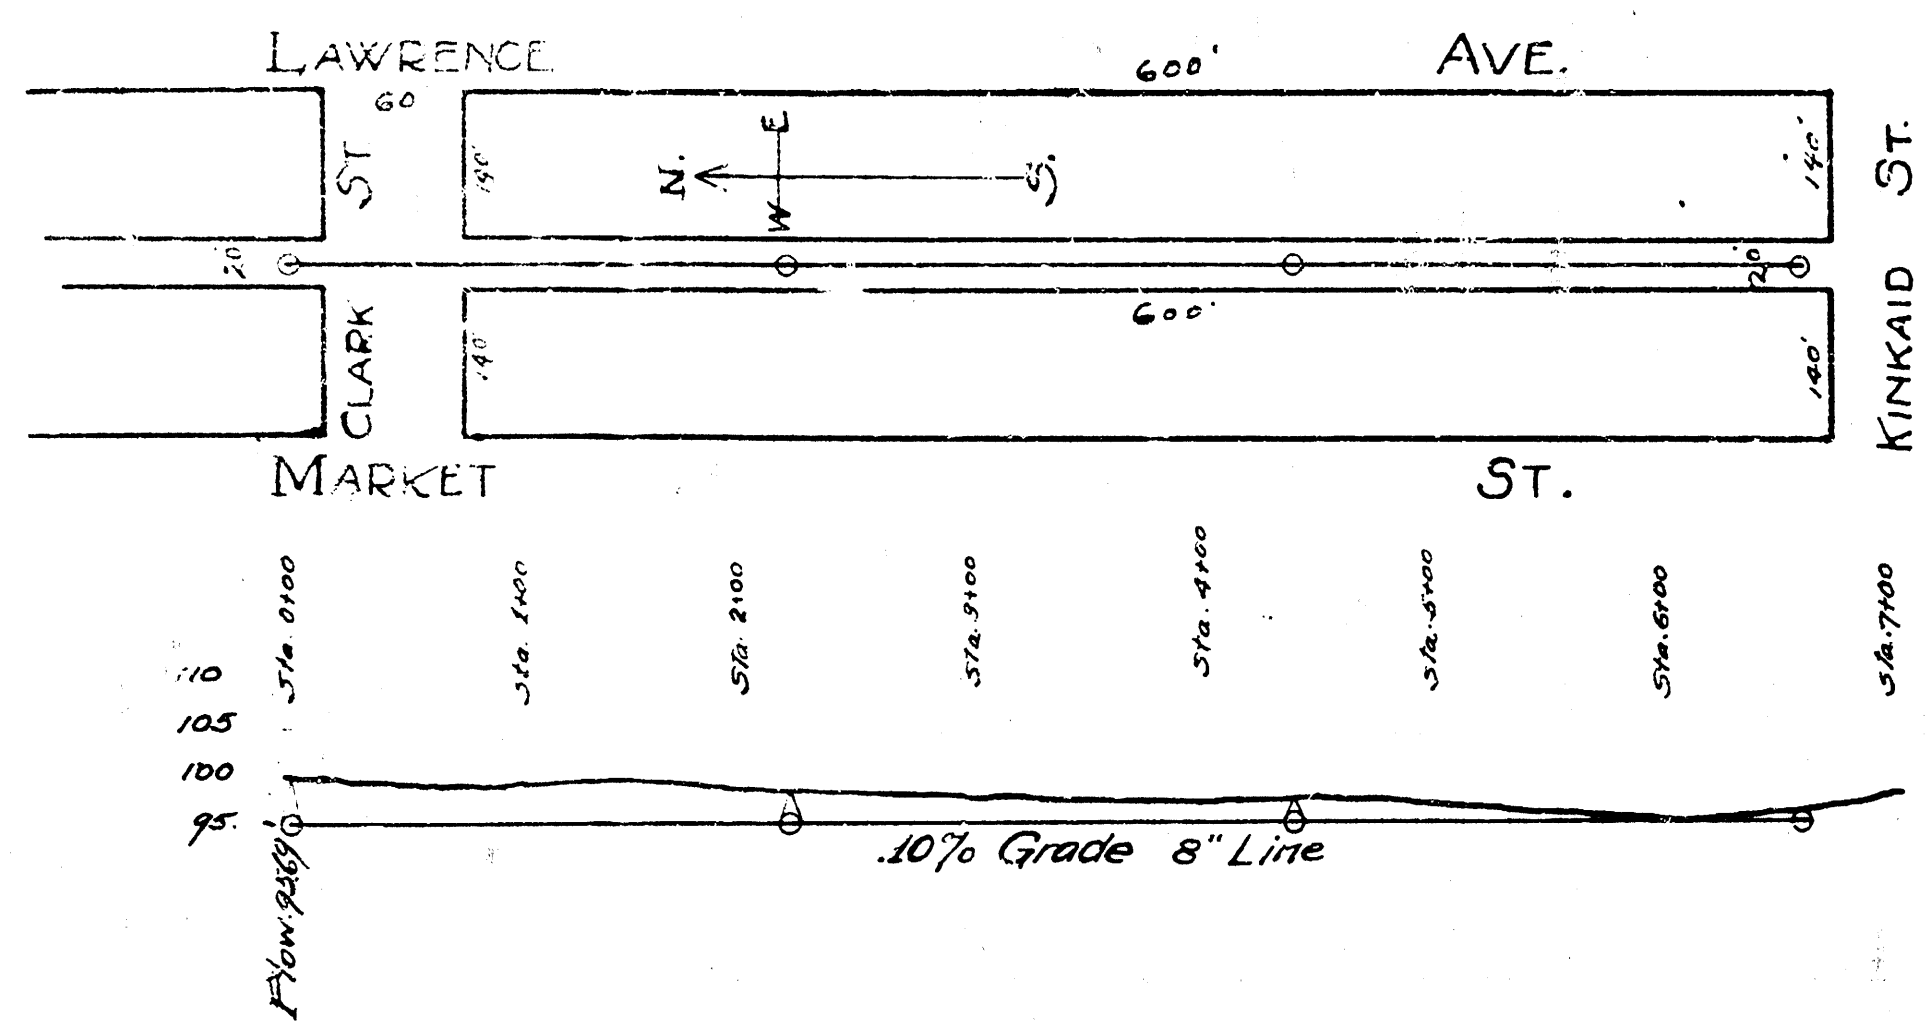


LATERAL '1' DISTRICT 'C'
SANITARY SEWER No. 20

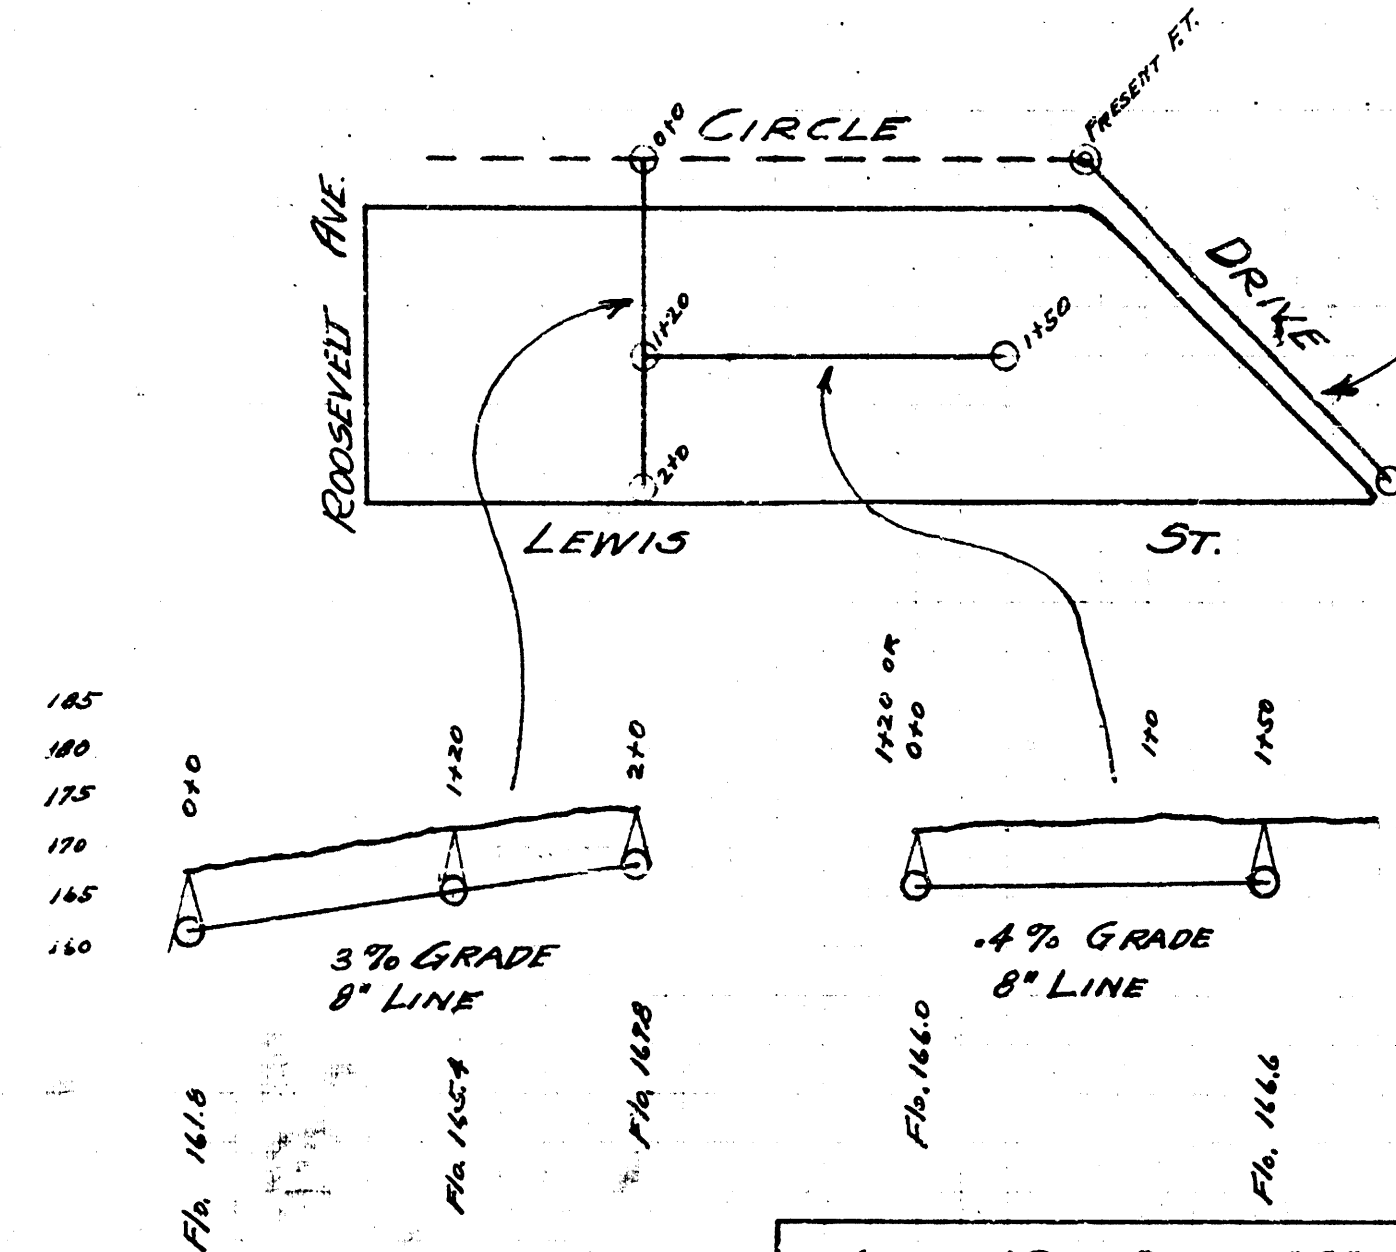

LAT. 16 - DIST. 'A'
S.S. No. 12

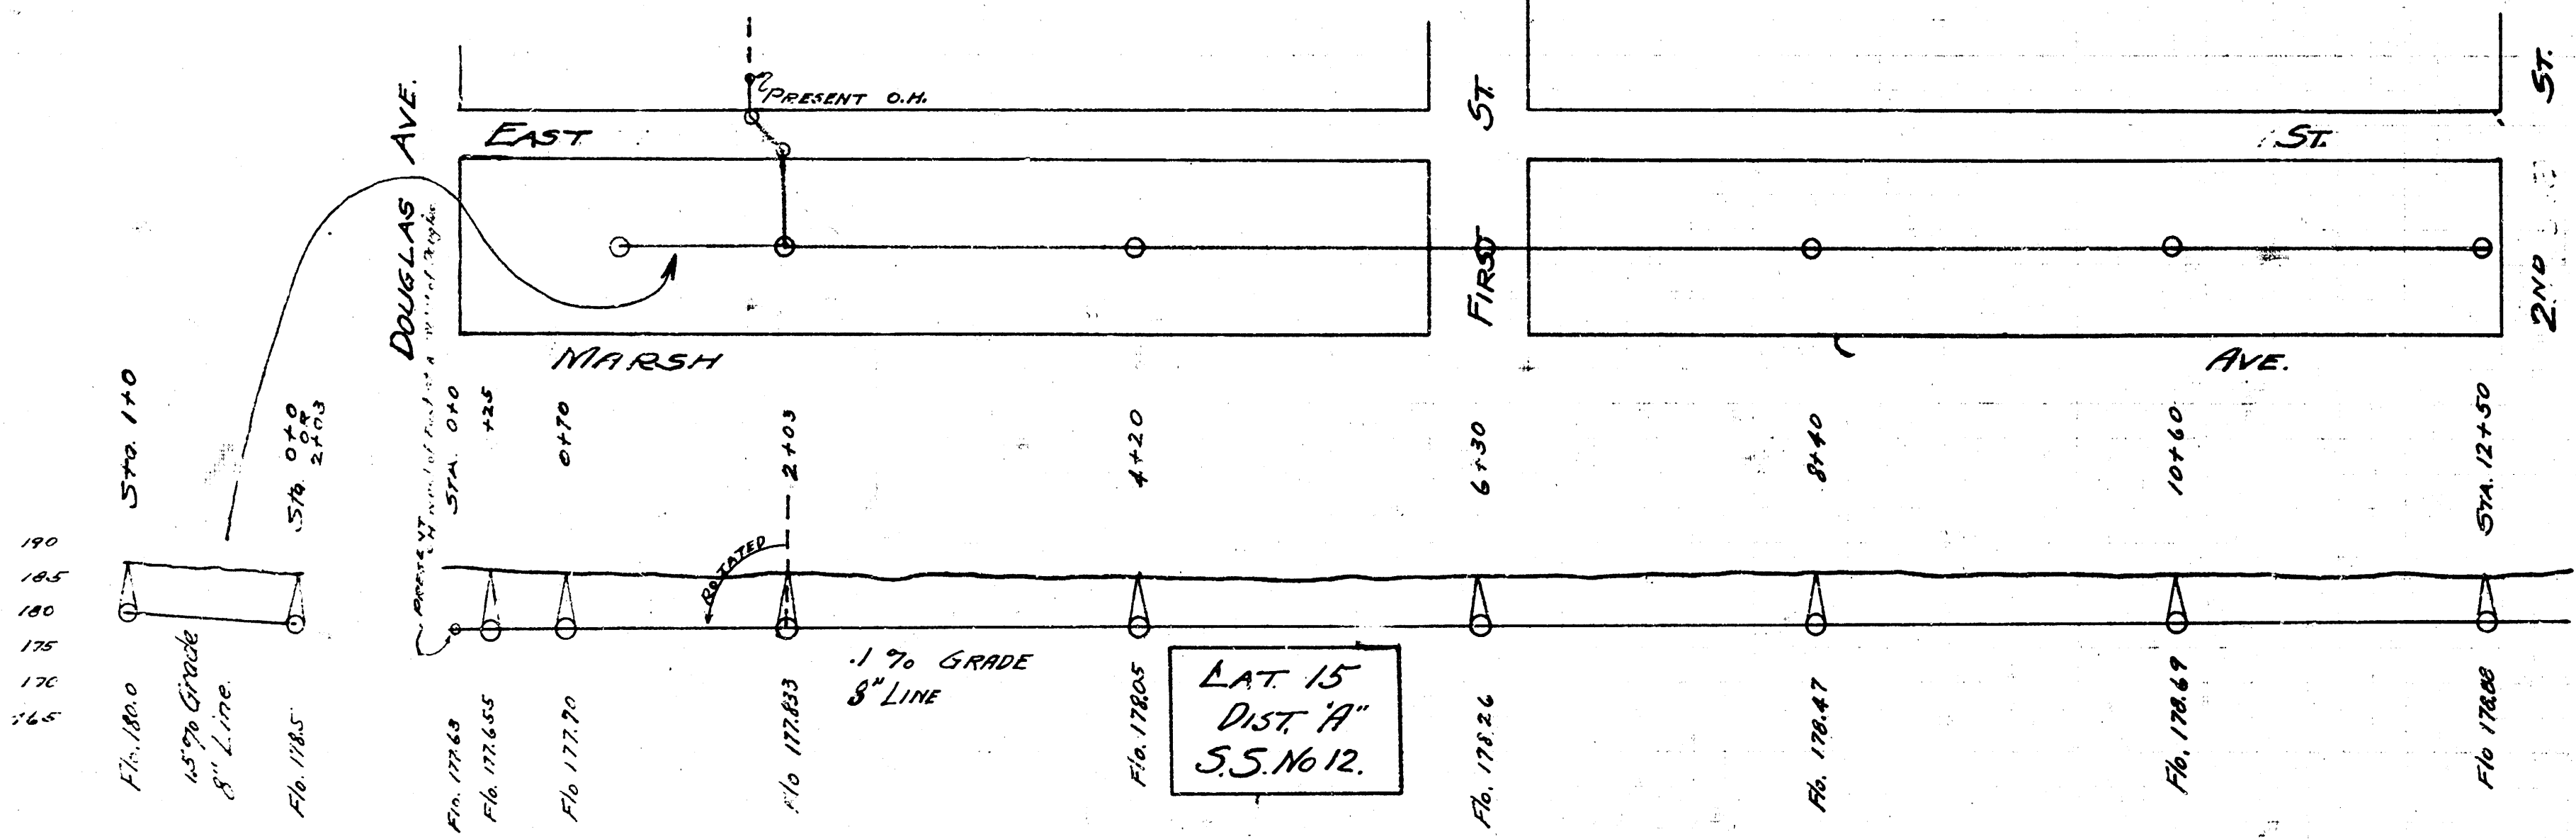


LAT. 15
DIST. 'A'
S.S. No. 12

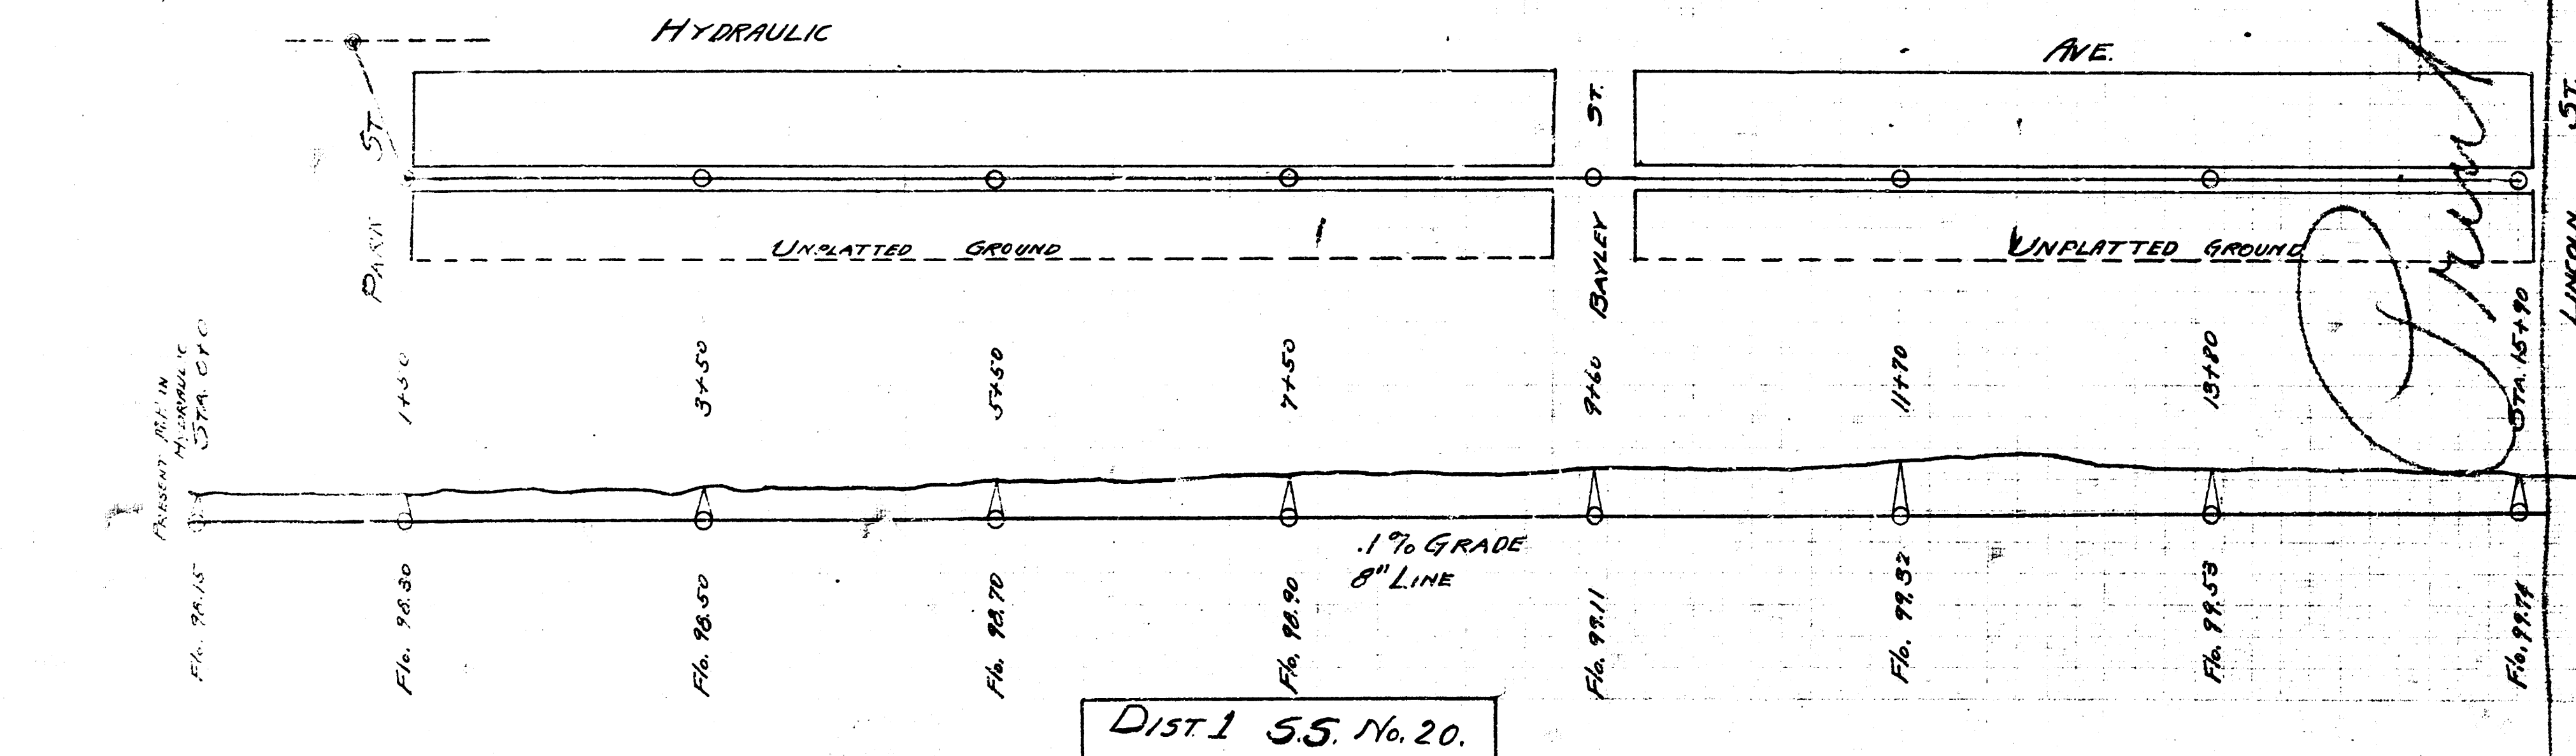

DIST. 1 S.S. No. 20.

Print to right of this line only

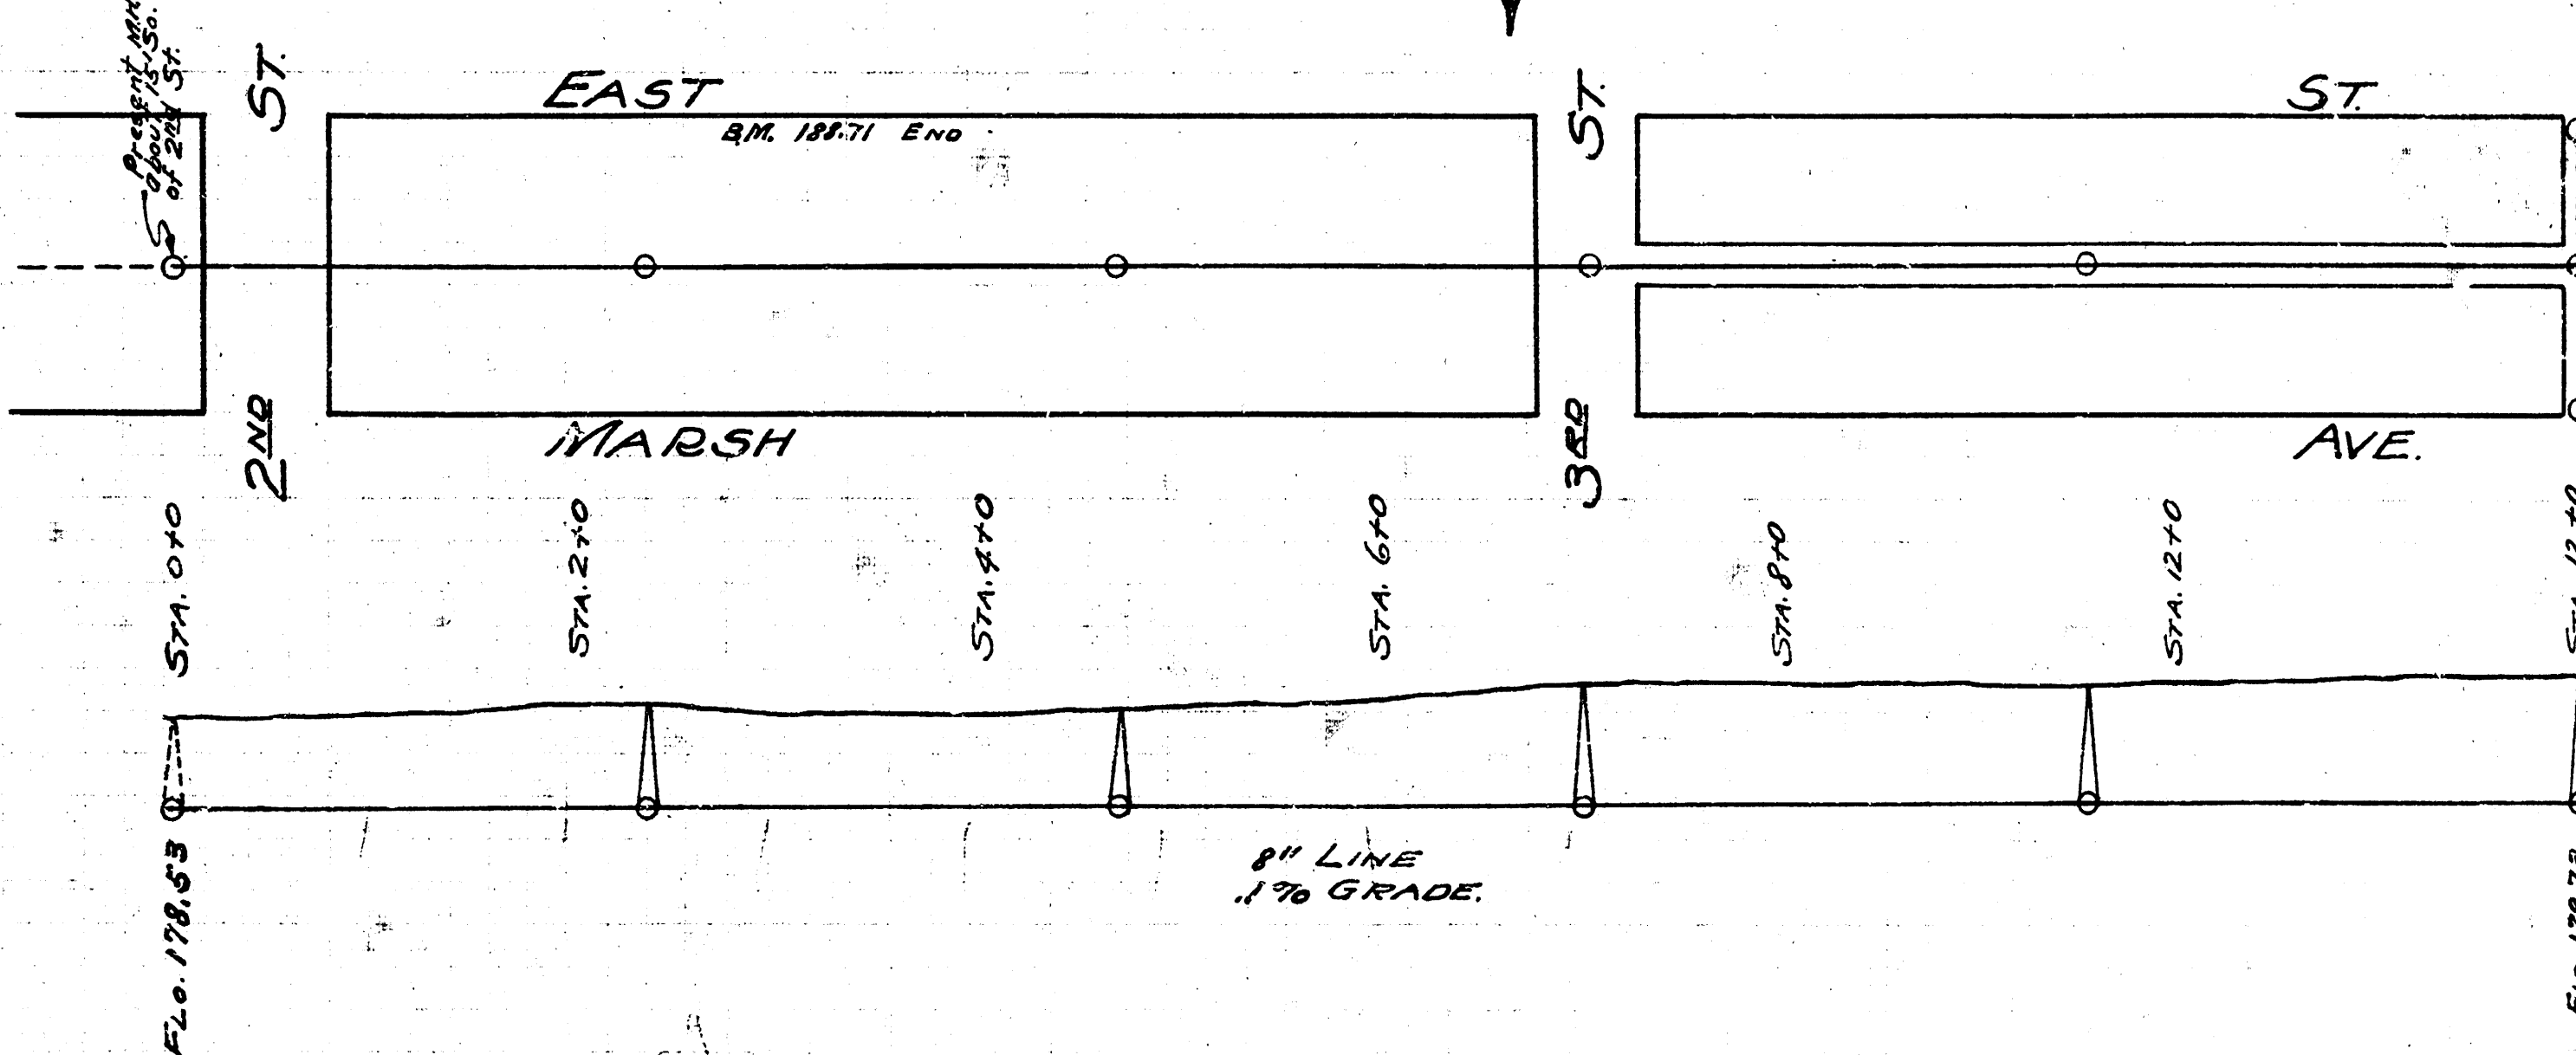

LAT. 2
DIST. N-O.
S.S. No. 20.

