


LAT. 19, S.S.#20

WICHITA, KANSAS

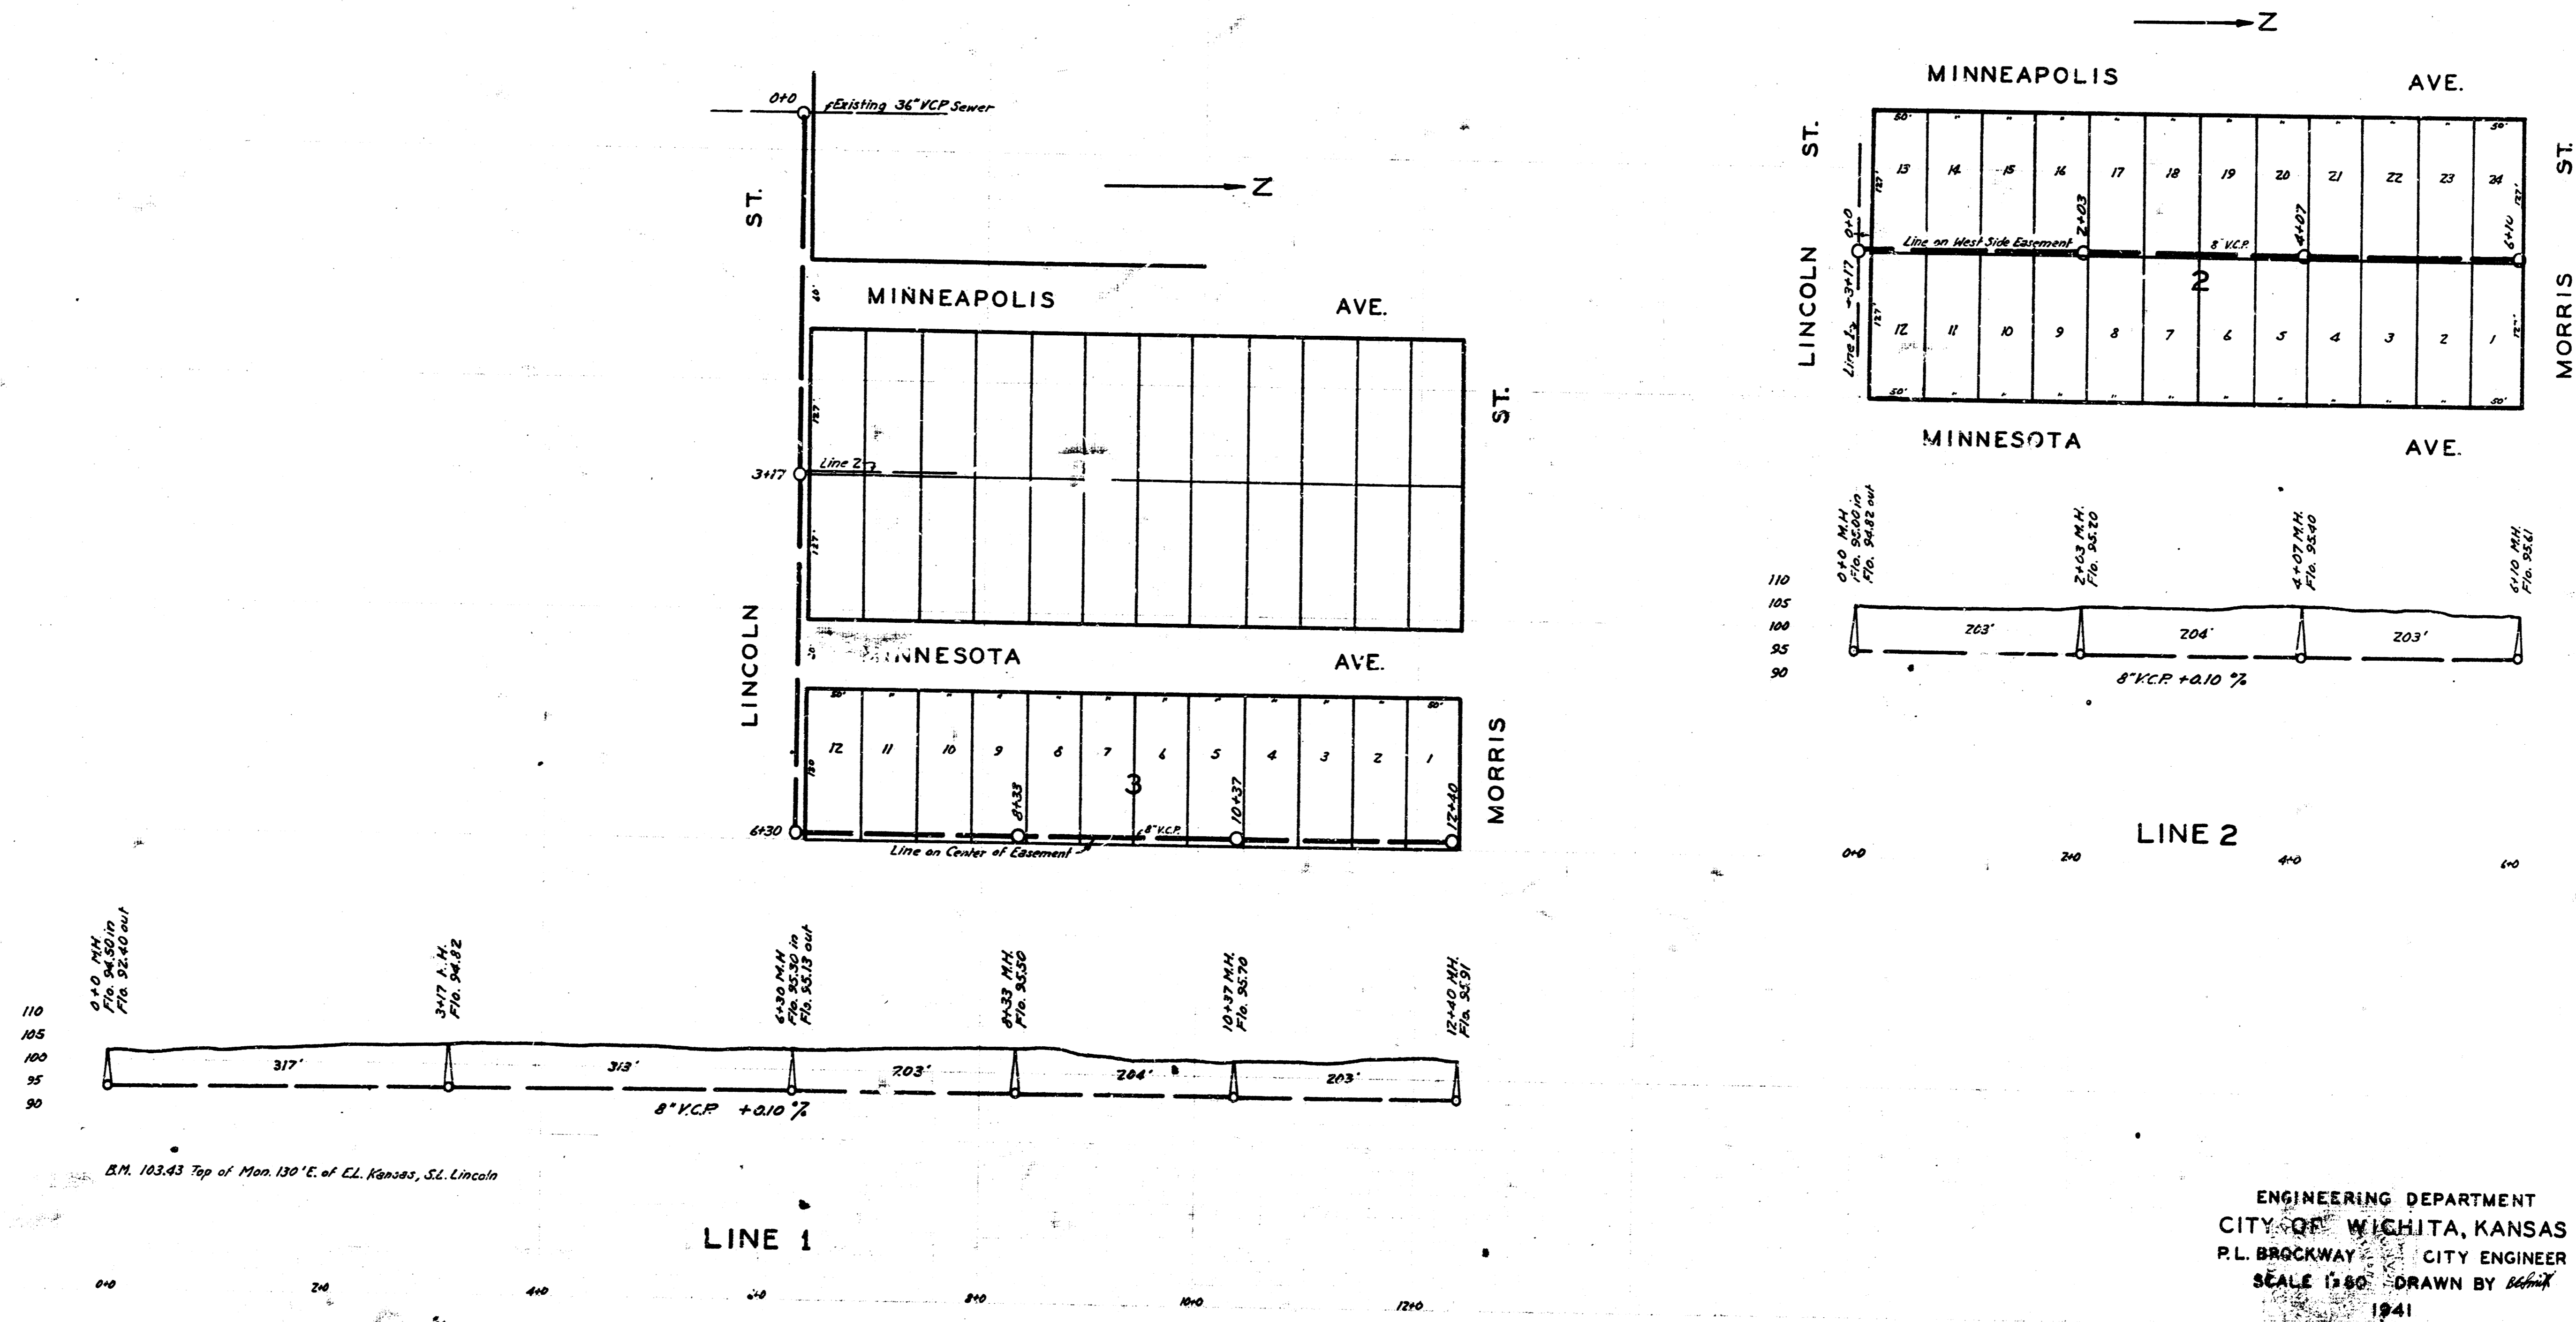

ENGINEERING DEPARTMENT  
 CITY OF WICHITA, KANSAS  
 P.L. BROCKWAY CITY ENGINEER  
 SCALE 1"=80' DRAWN BY [Signature]  
 1941