

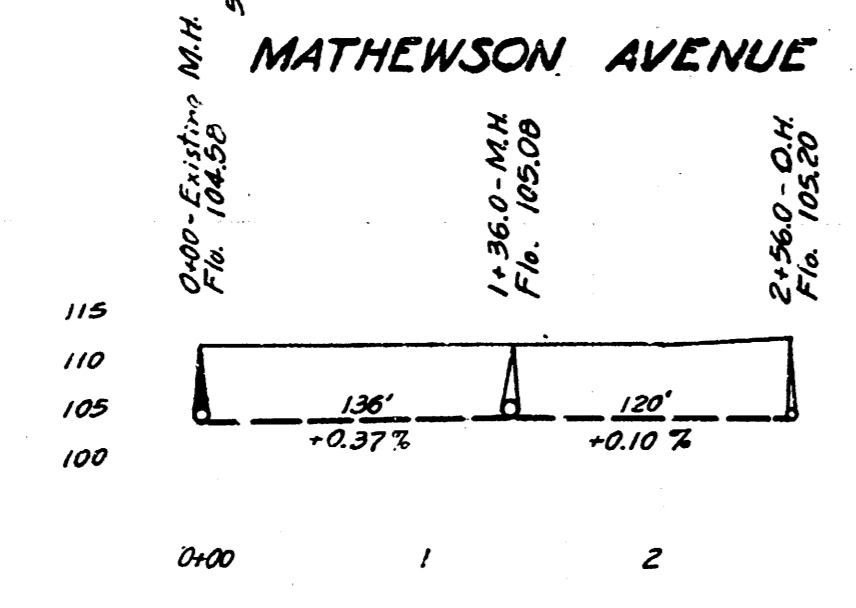
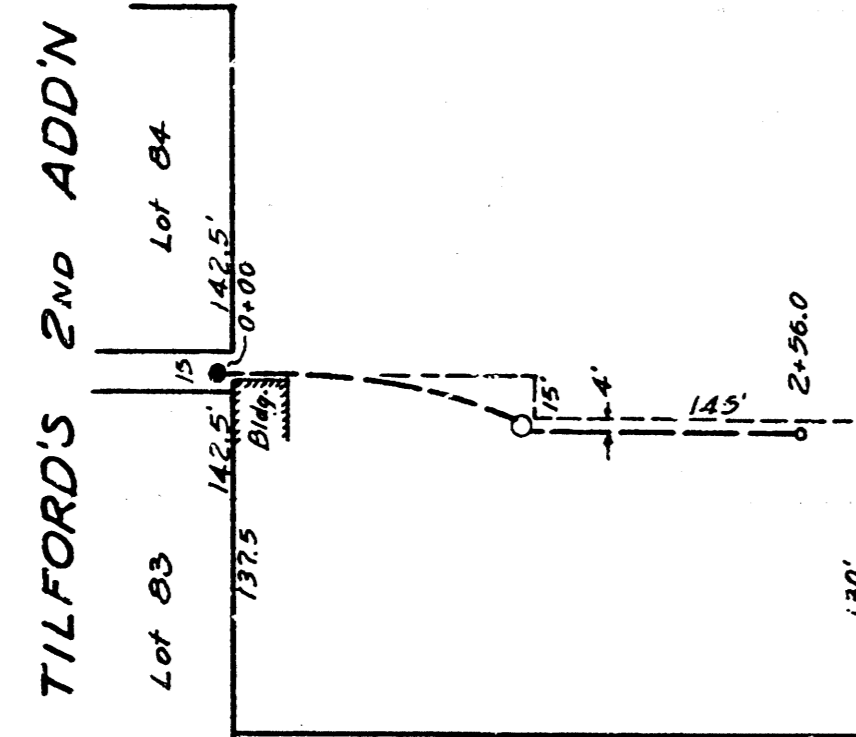
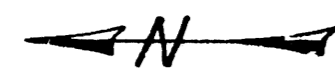


LAT. 21, S.S. #20

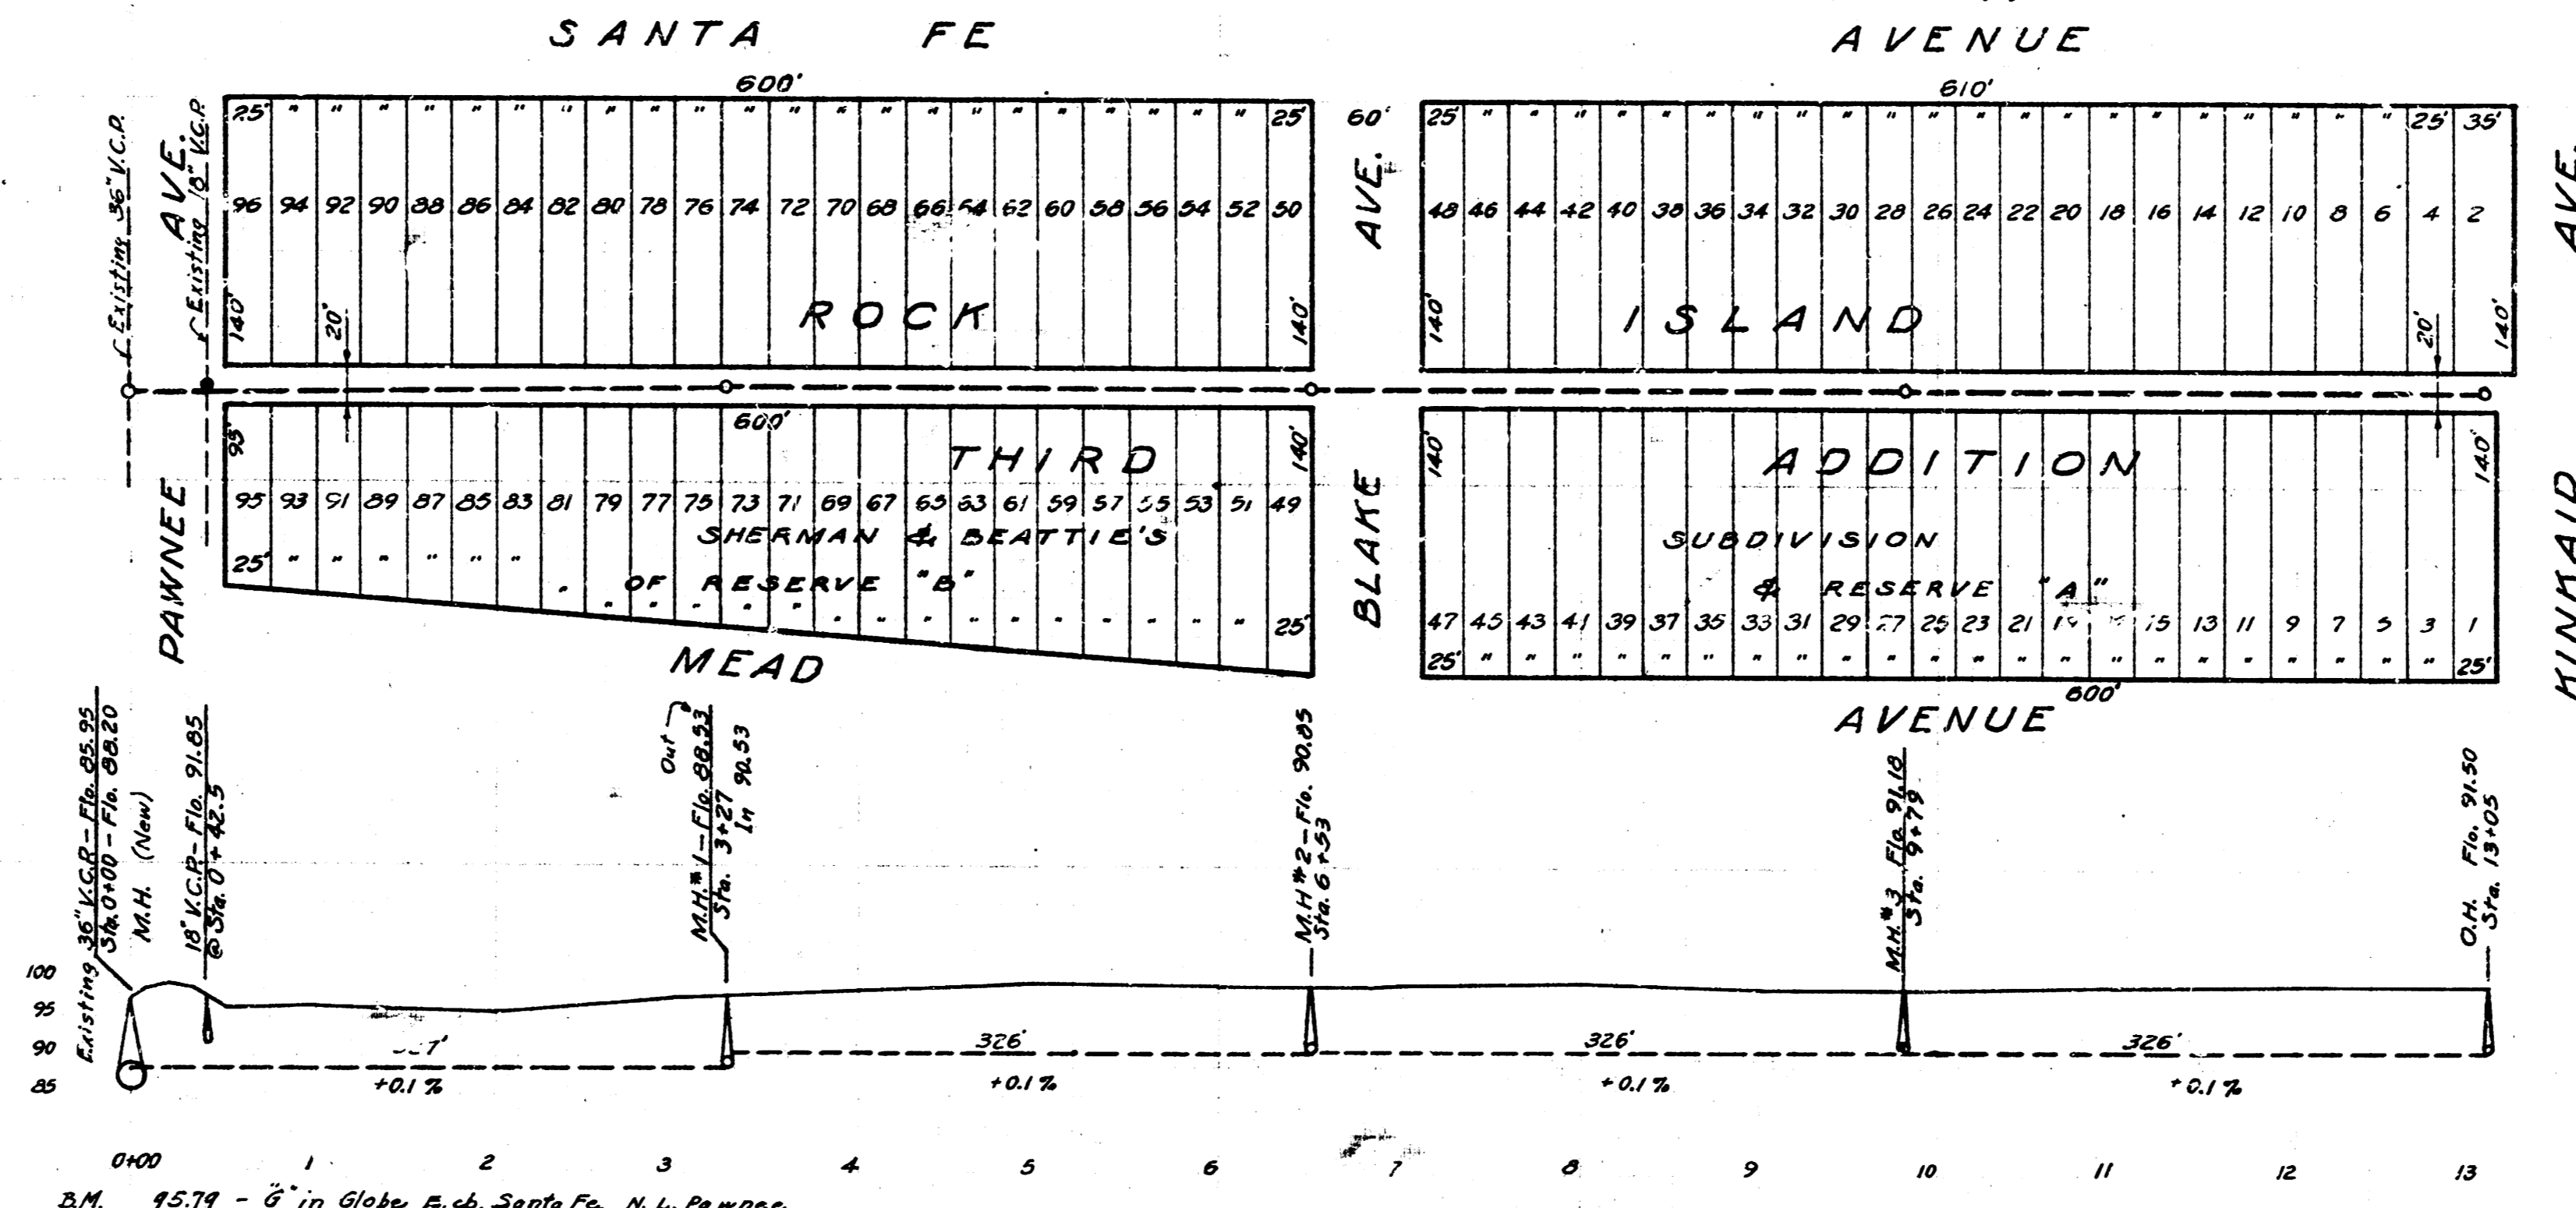

D.M. - 11220 - S. Rim of M.H., Sta. 0+00.

LATERAL "U", DISTRICT "B", SANITARY SEWER #20

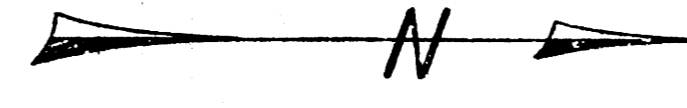

D.M. - 15779 - 6" in Globe B. of Santa Fe, N.L. Pawnee.
D.M. - 9762 - Standard, N.E. Washington & Pawnee, 2

CITY OF WICHITA, KANSAS
PUBLIC SERVICE DEPARTMENT
ENGINEERING DIVISION
L.K. WHITE, CITY ENGINEER.
DR. BY B. MILLER, JUNE, 1945.

2011