
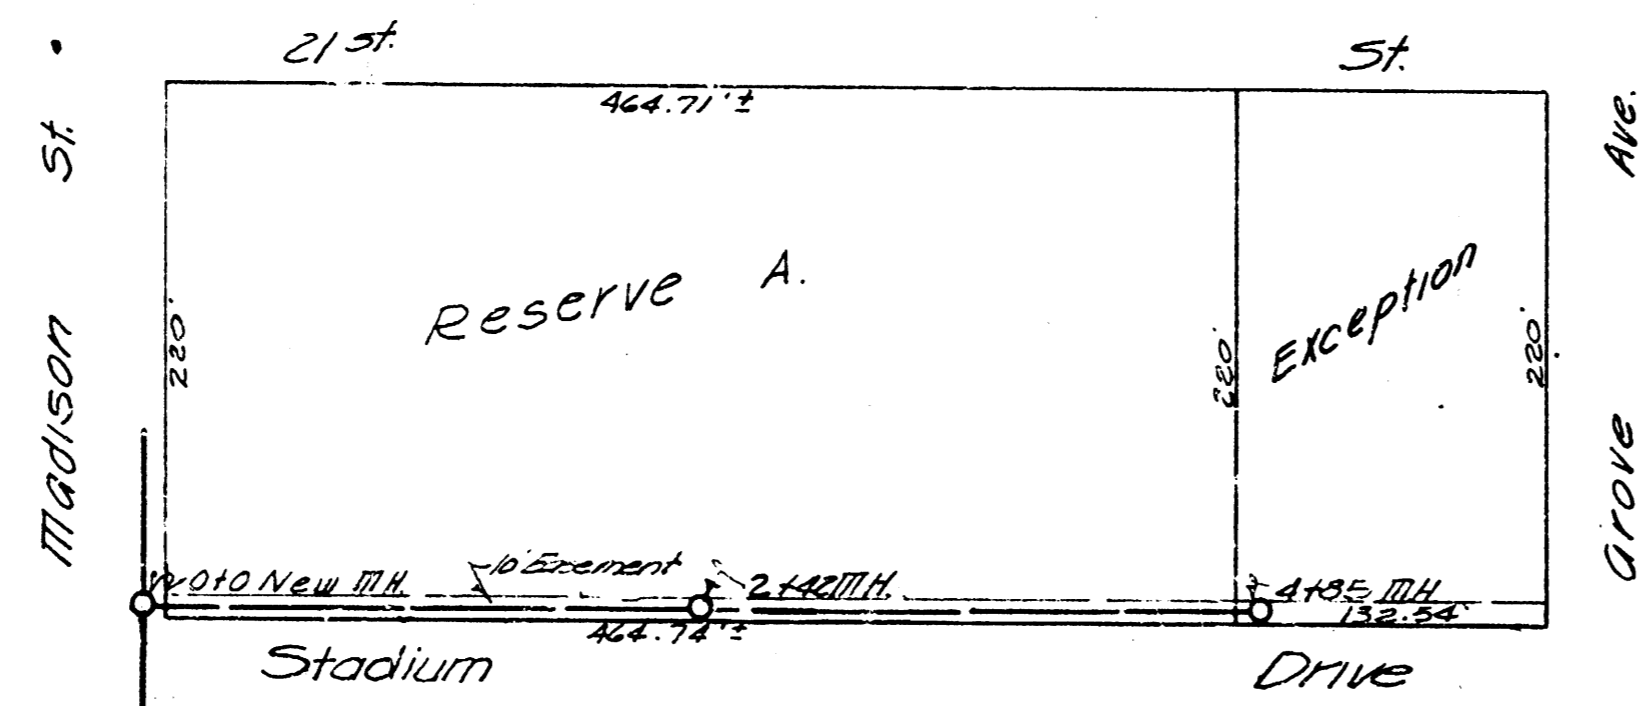





LAT. 12, DIST. A, SS# 20

BT 10166 N.E. Kinkaid & Main
BT 10118 " " " " " "

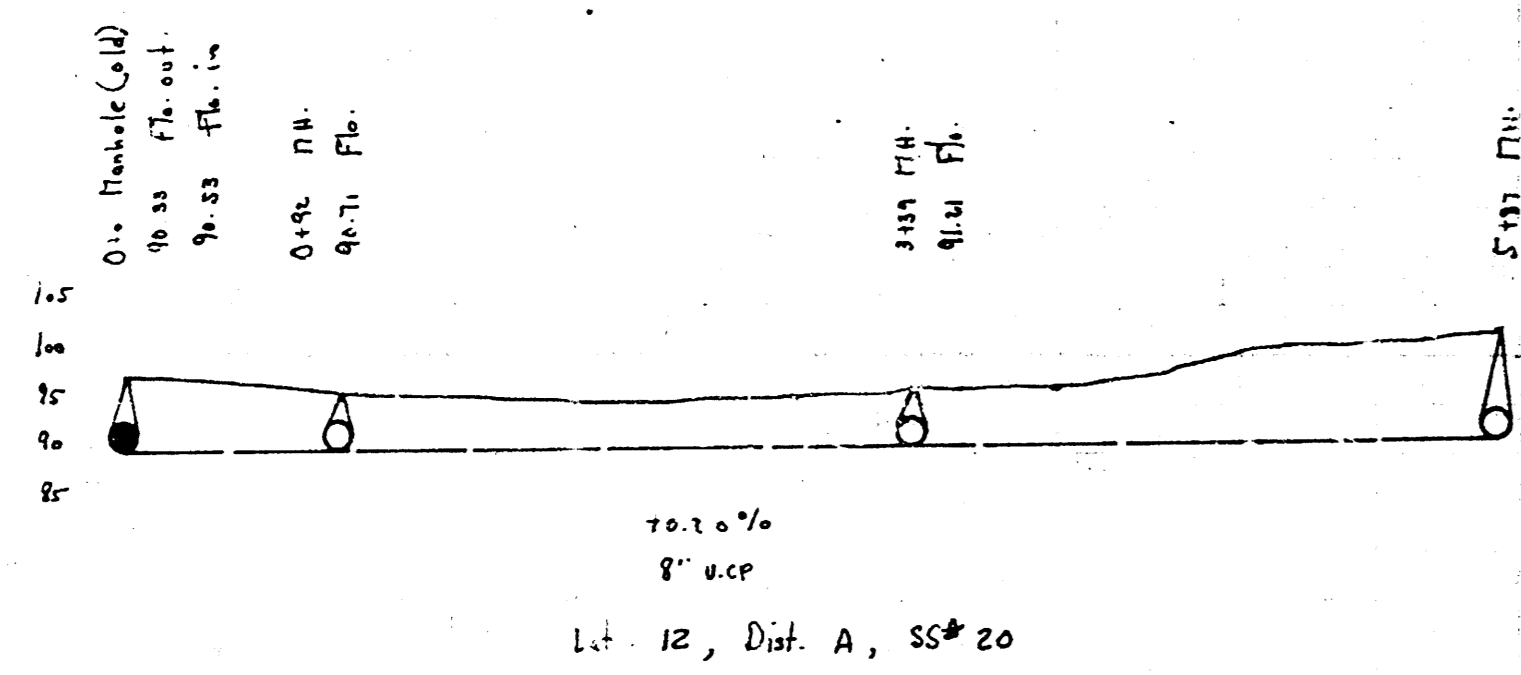

Lot 9, Dist. E, SS# 12

BT 12870 N.W. Cox, Crac. Park No. 2221 Stadium
BT 'G' in Glabe on W. Wt. @ Dr. # 2949 Stadium Elev. 132.52

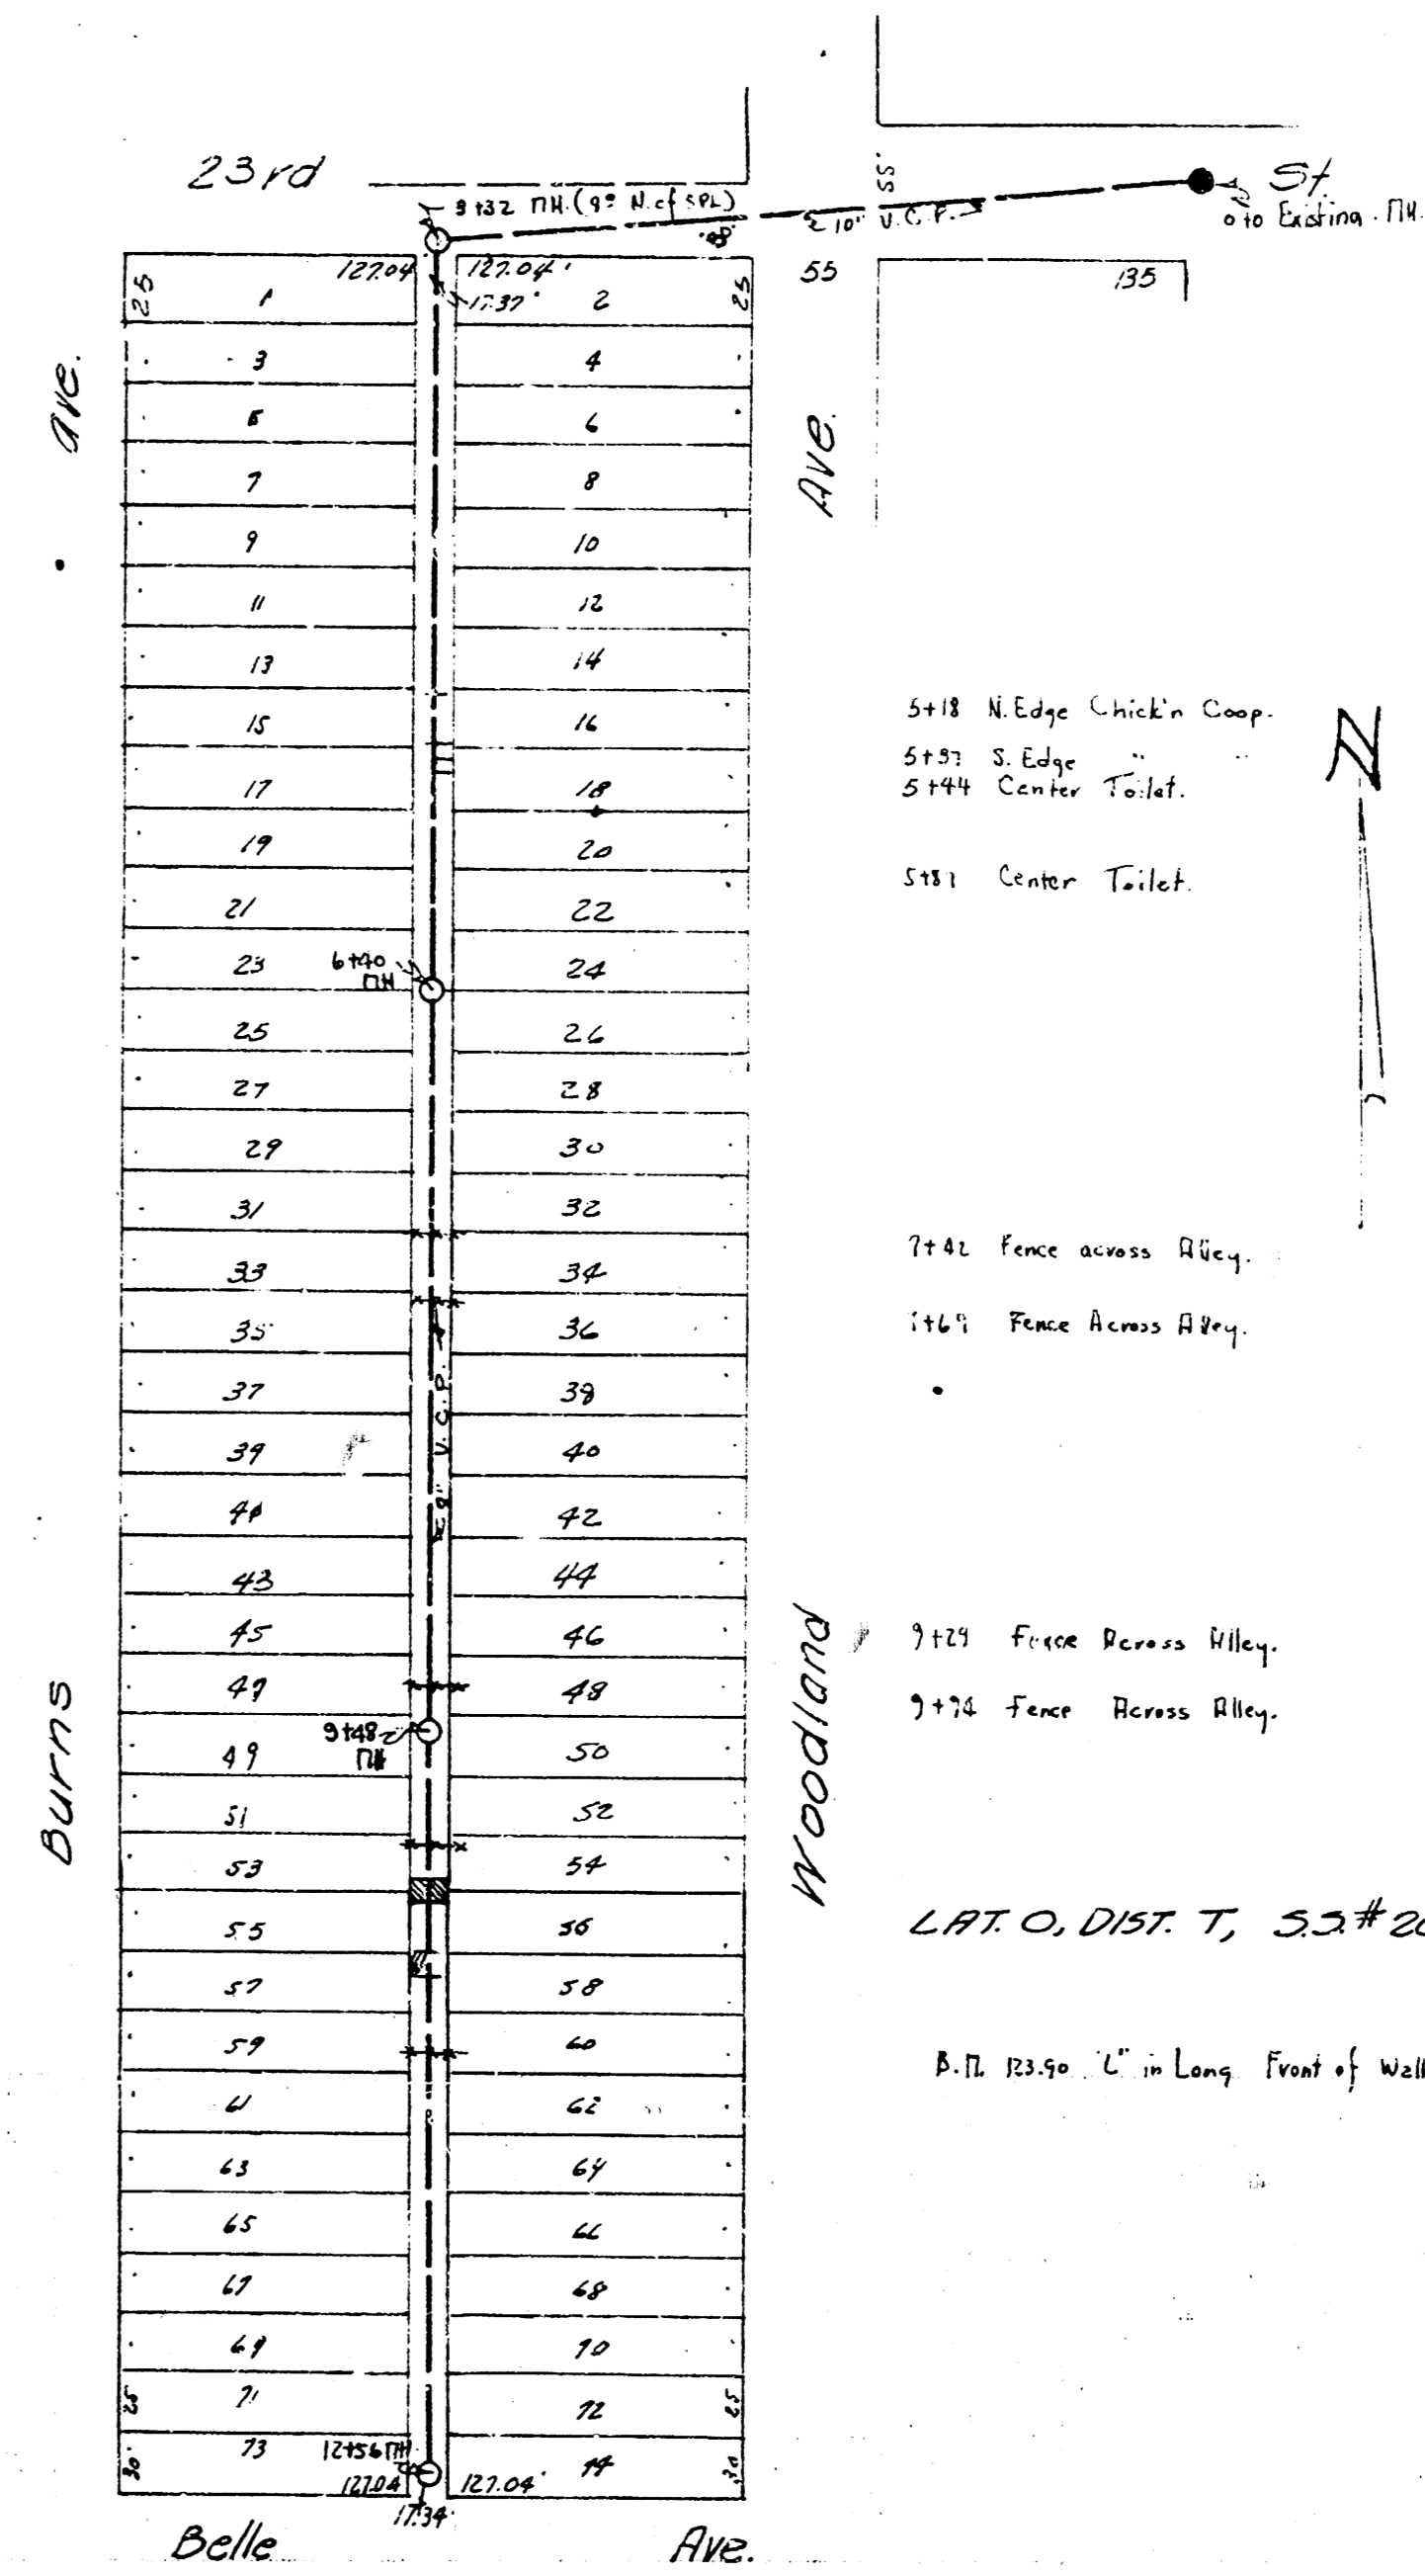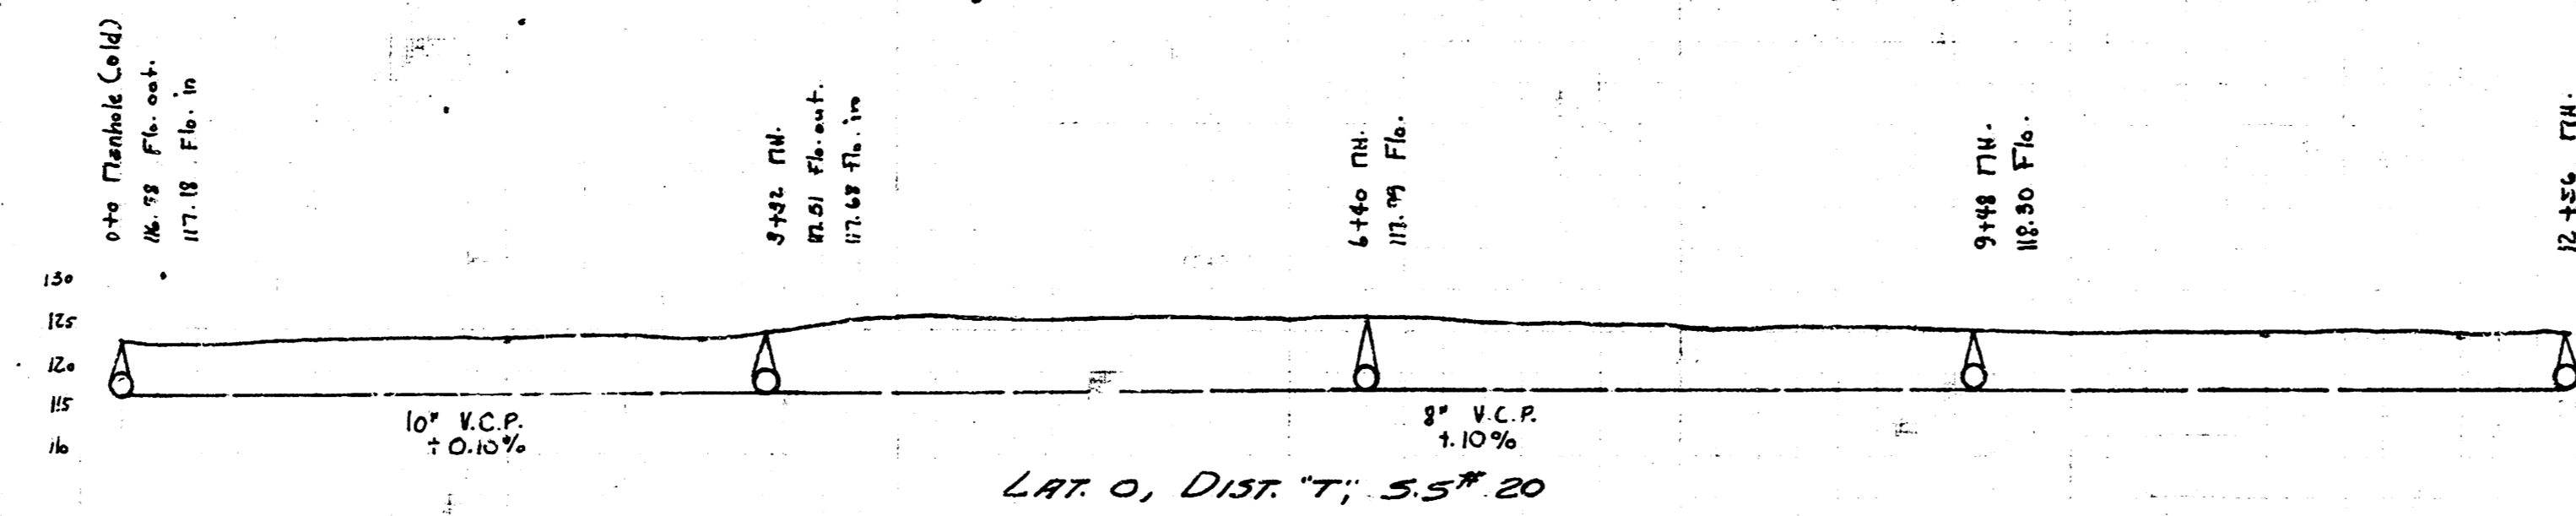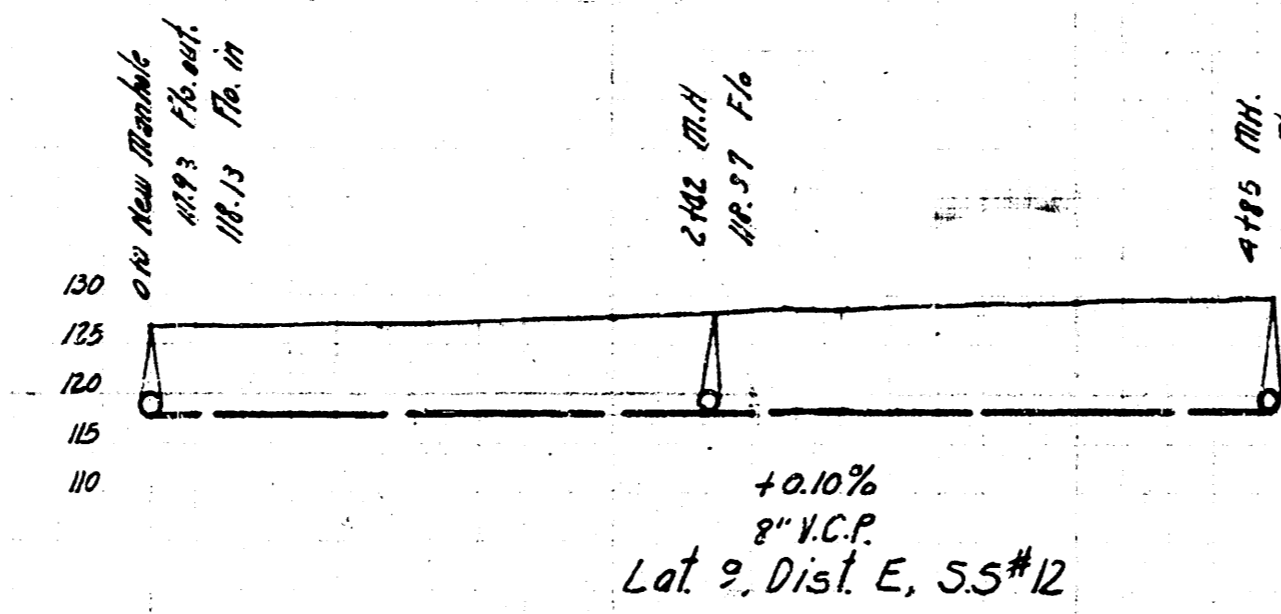

LAT. 0, DIST. T, SS# 20

B.L. 113.50' 12' in Long. Front of Walk East. SE. Corner 122' 1/2' Woodland.

Lot 12, Dist. A, SS# 20
Lot 9, Dist. E, SS# 12
Lot 0, Dist. T, SS# 20

City of Wichita, Kansas
L.E. White City Engineer

May 1948

