


SCALE 1"=150'


N

SCHROEDER BRO'S 3RD.

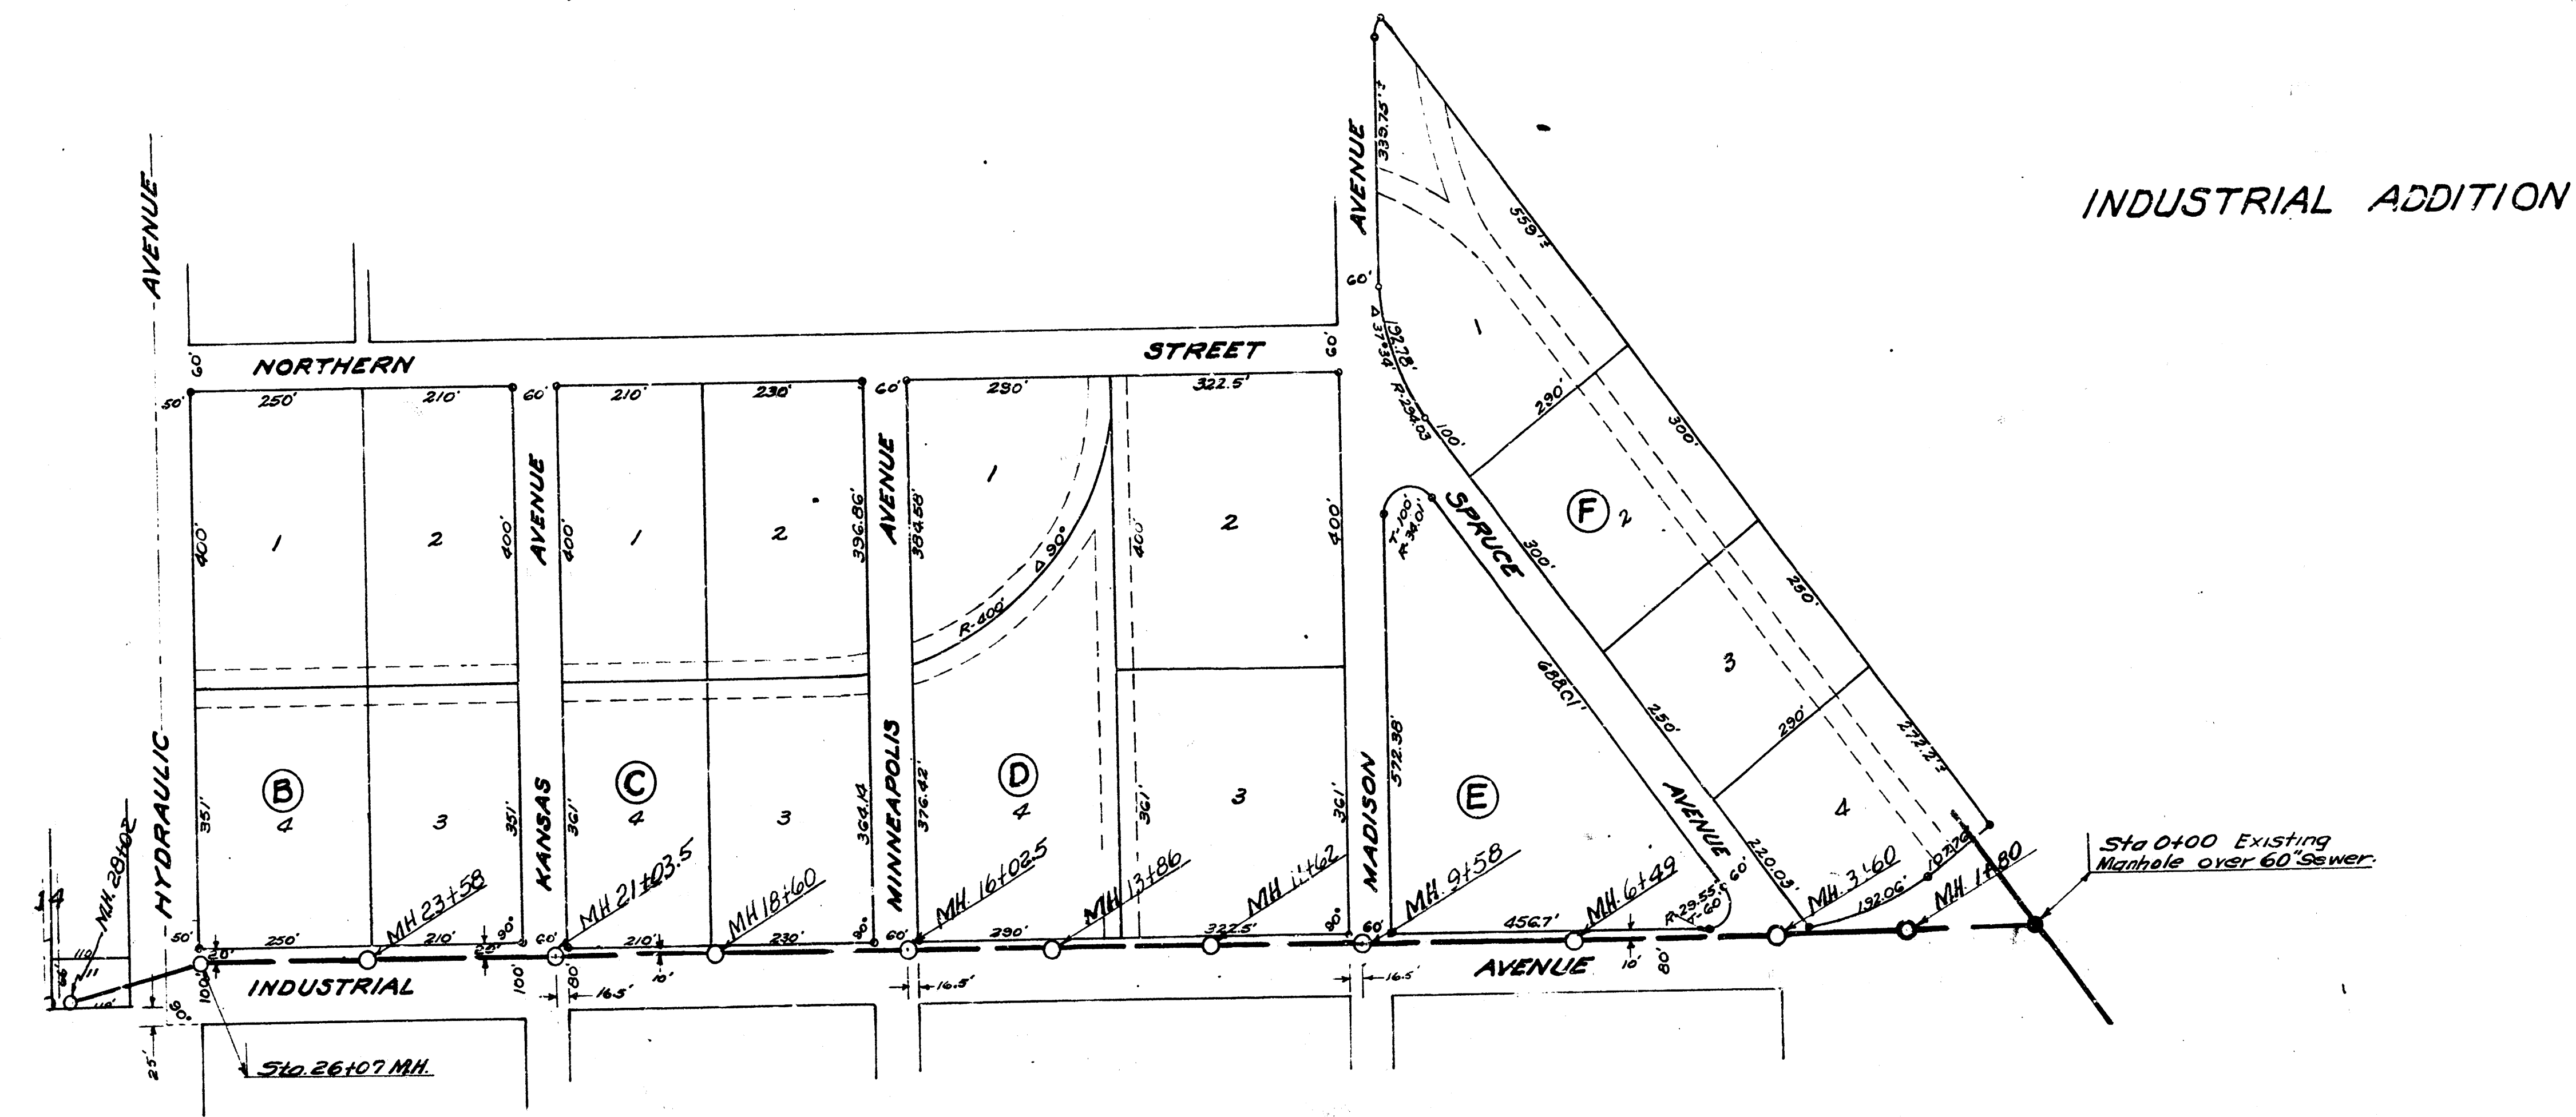

INDUSTRIAL ADDITION

Date 7-15-52
Drawn by L. McClain
Checked by N. McLean
Note Book No. 100

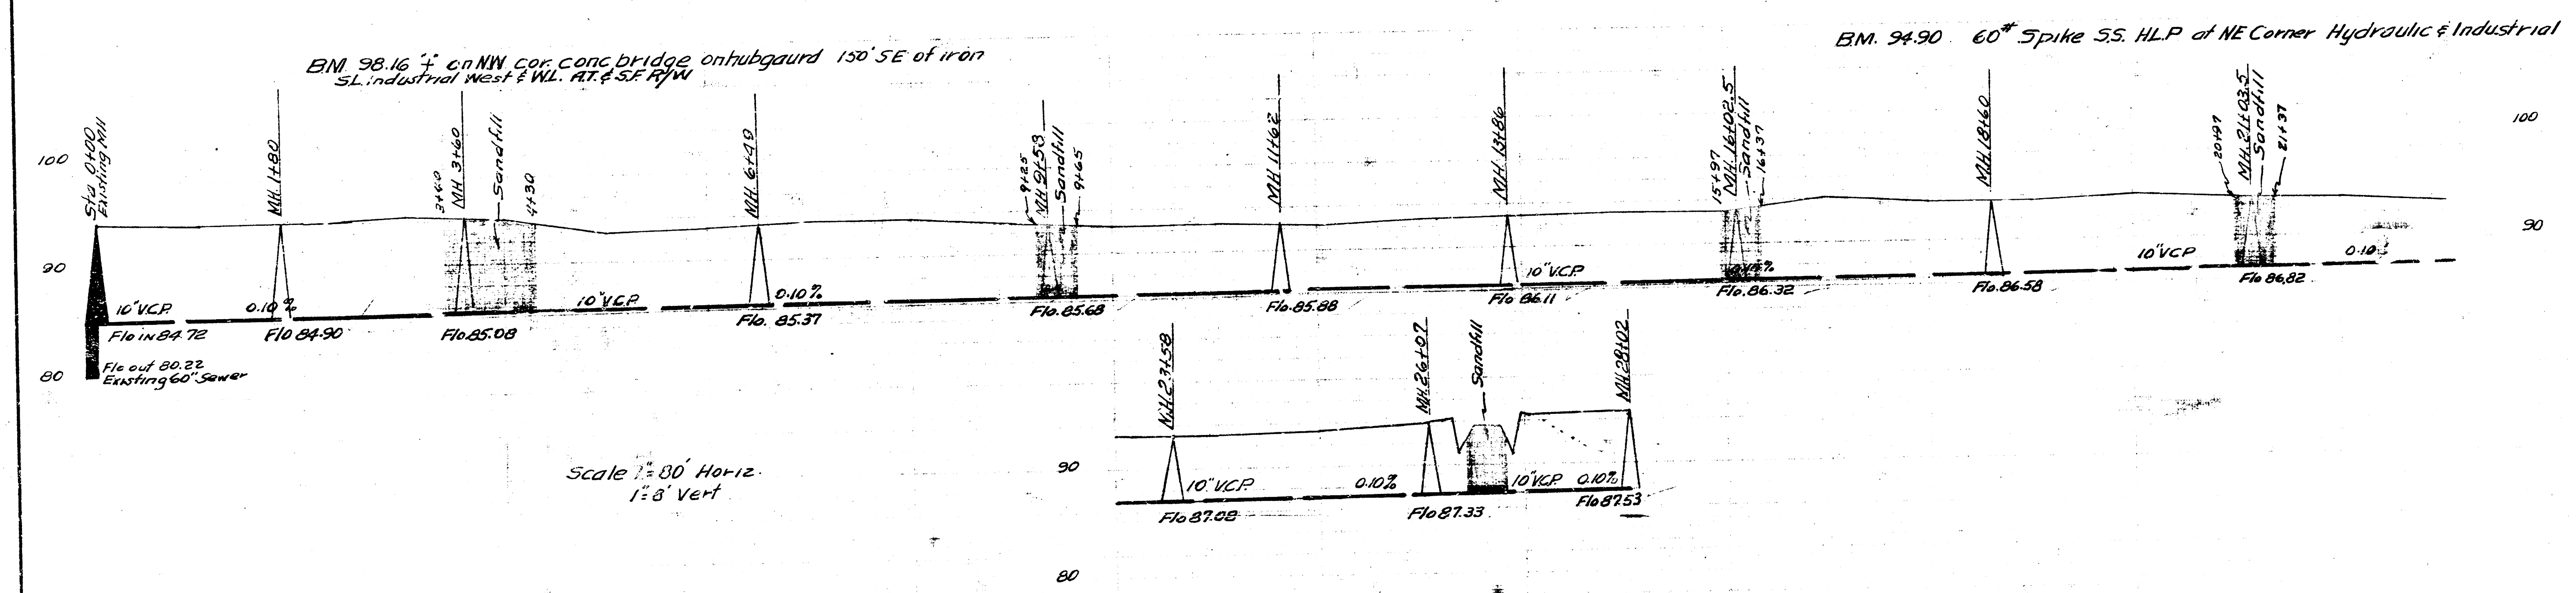

DIST. AA - MAIN 20
CITY OF WICHITA KANSAS
L. K. WHITE CITY ENGINEER
Proj. No. C-21-49

