
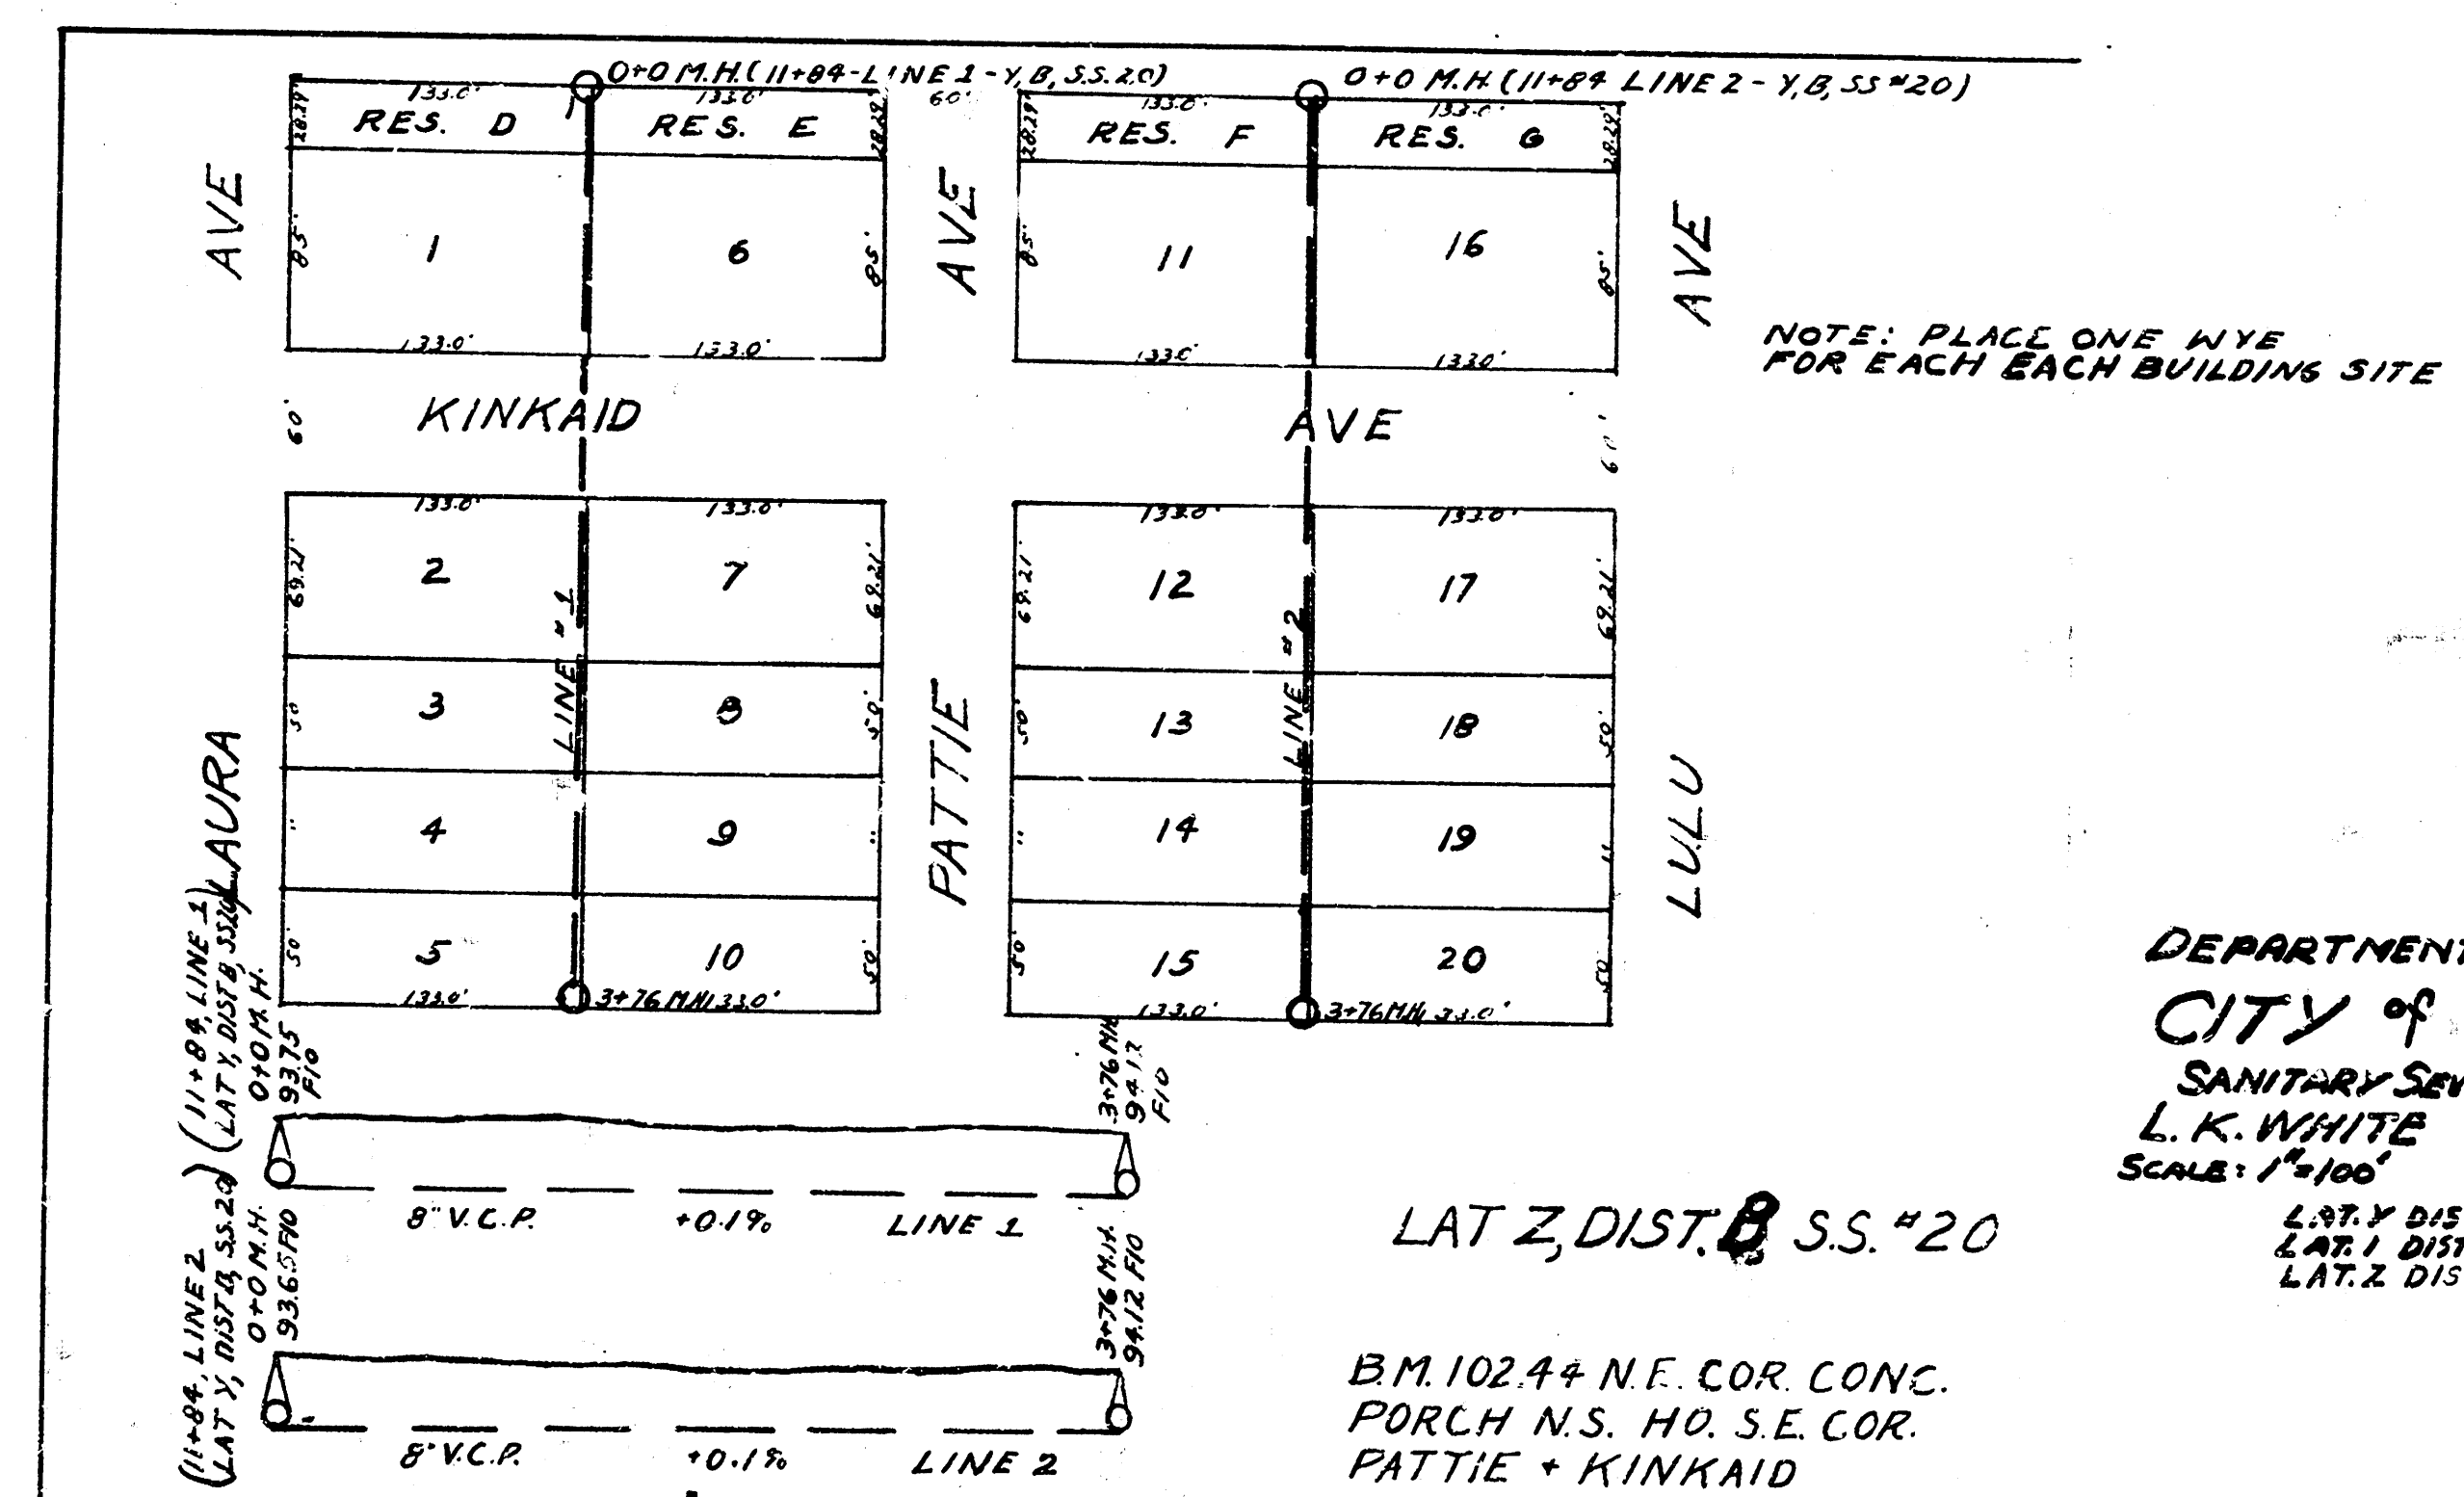
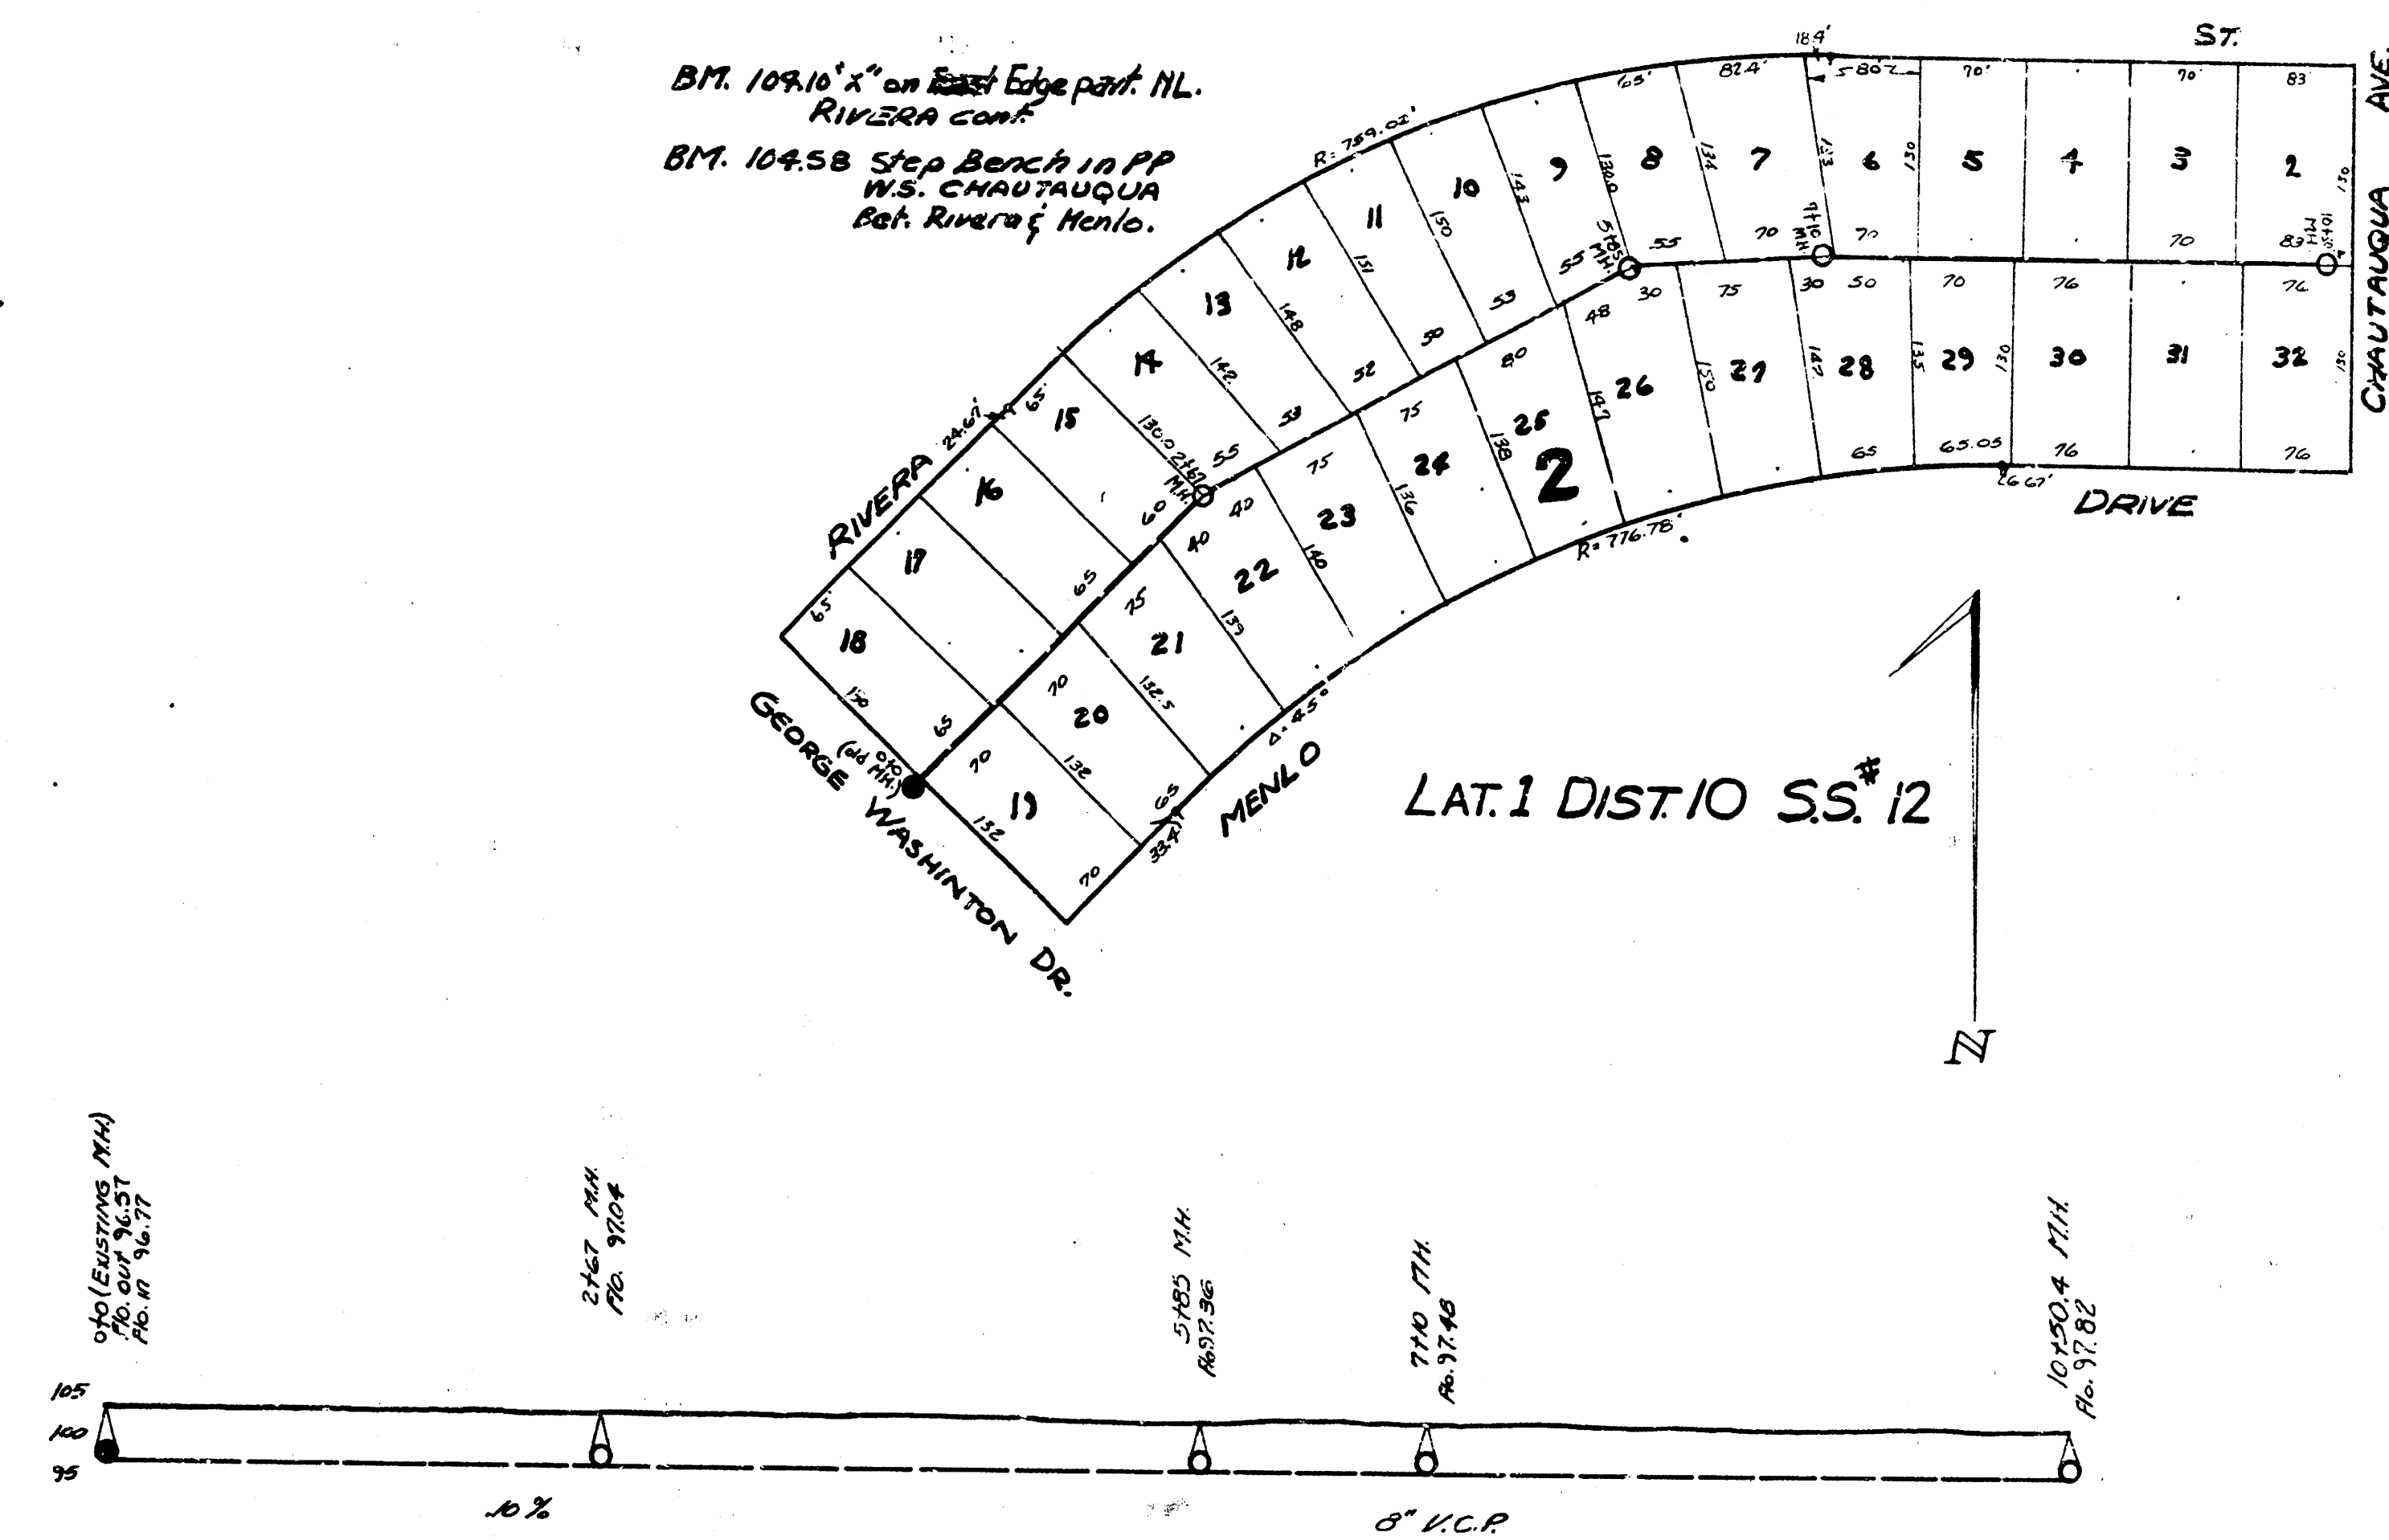


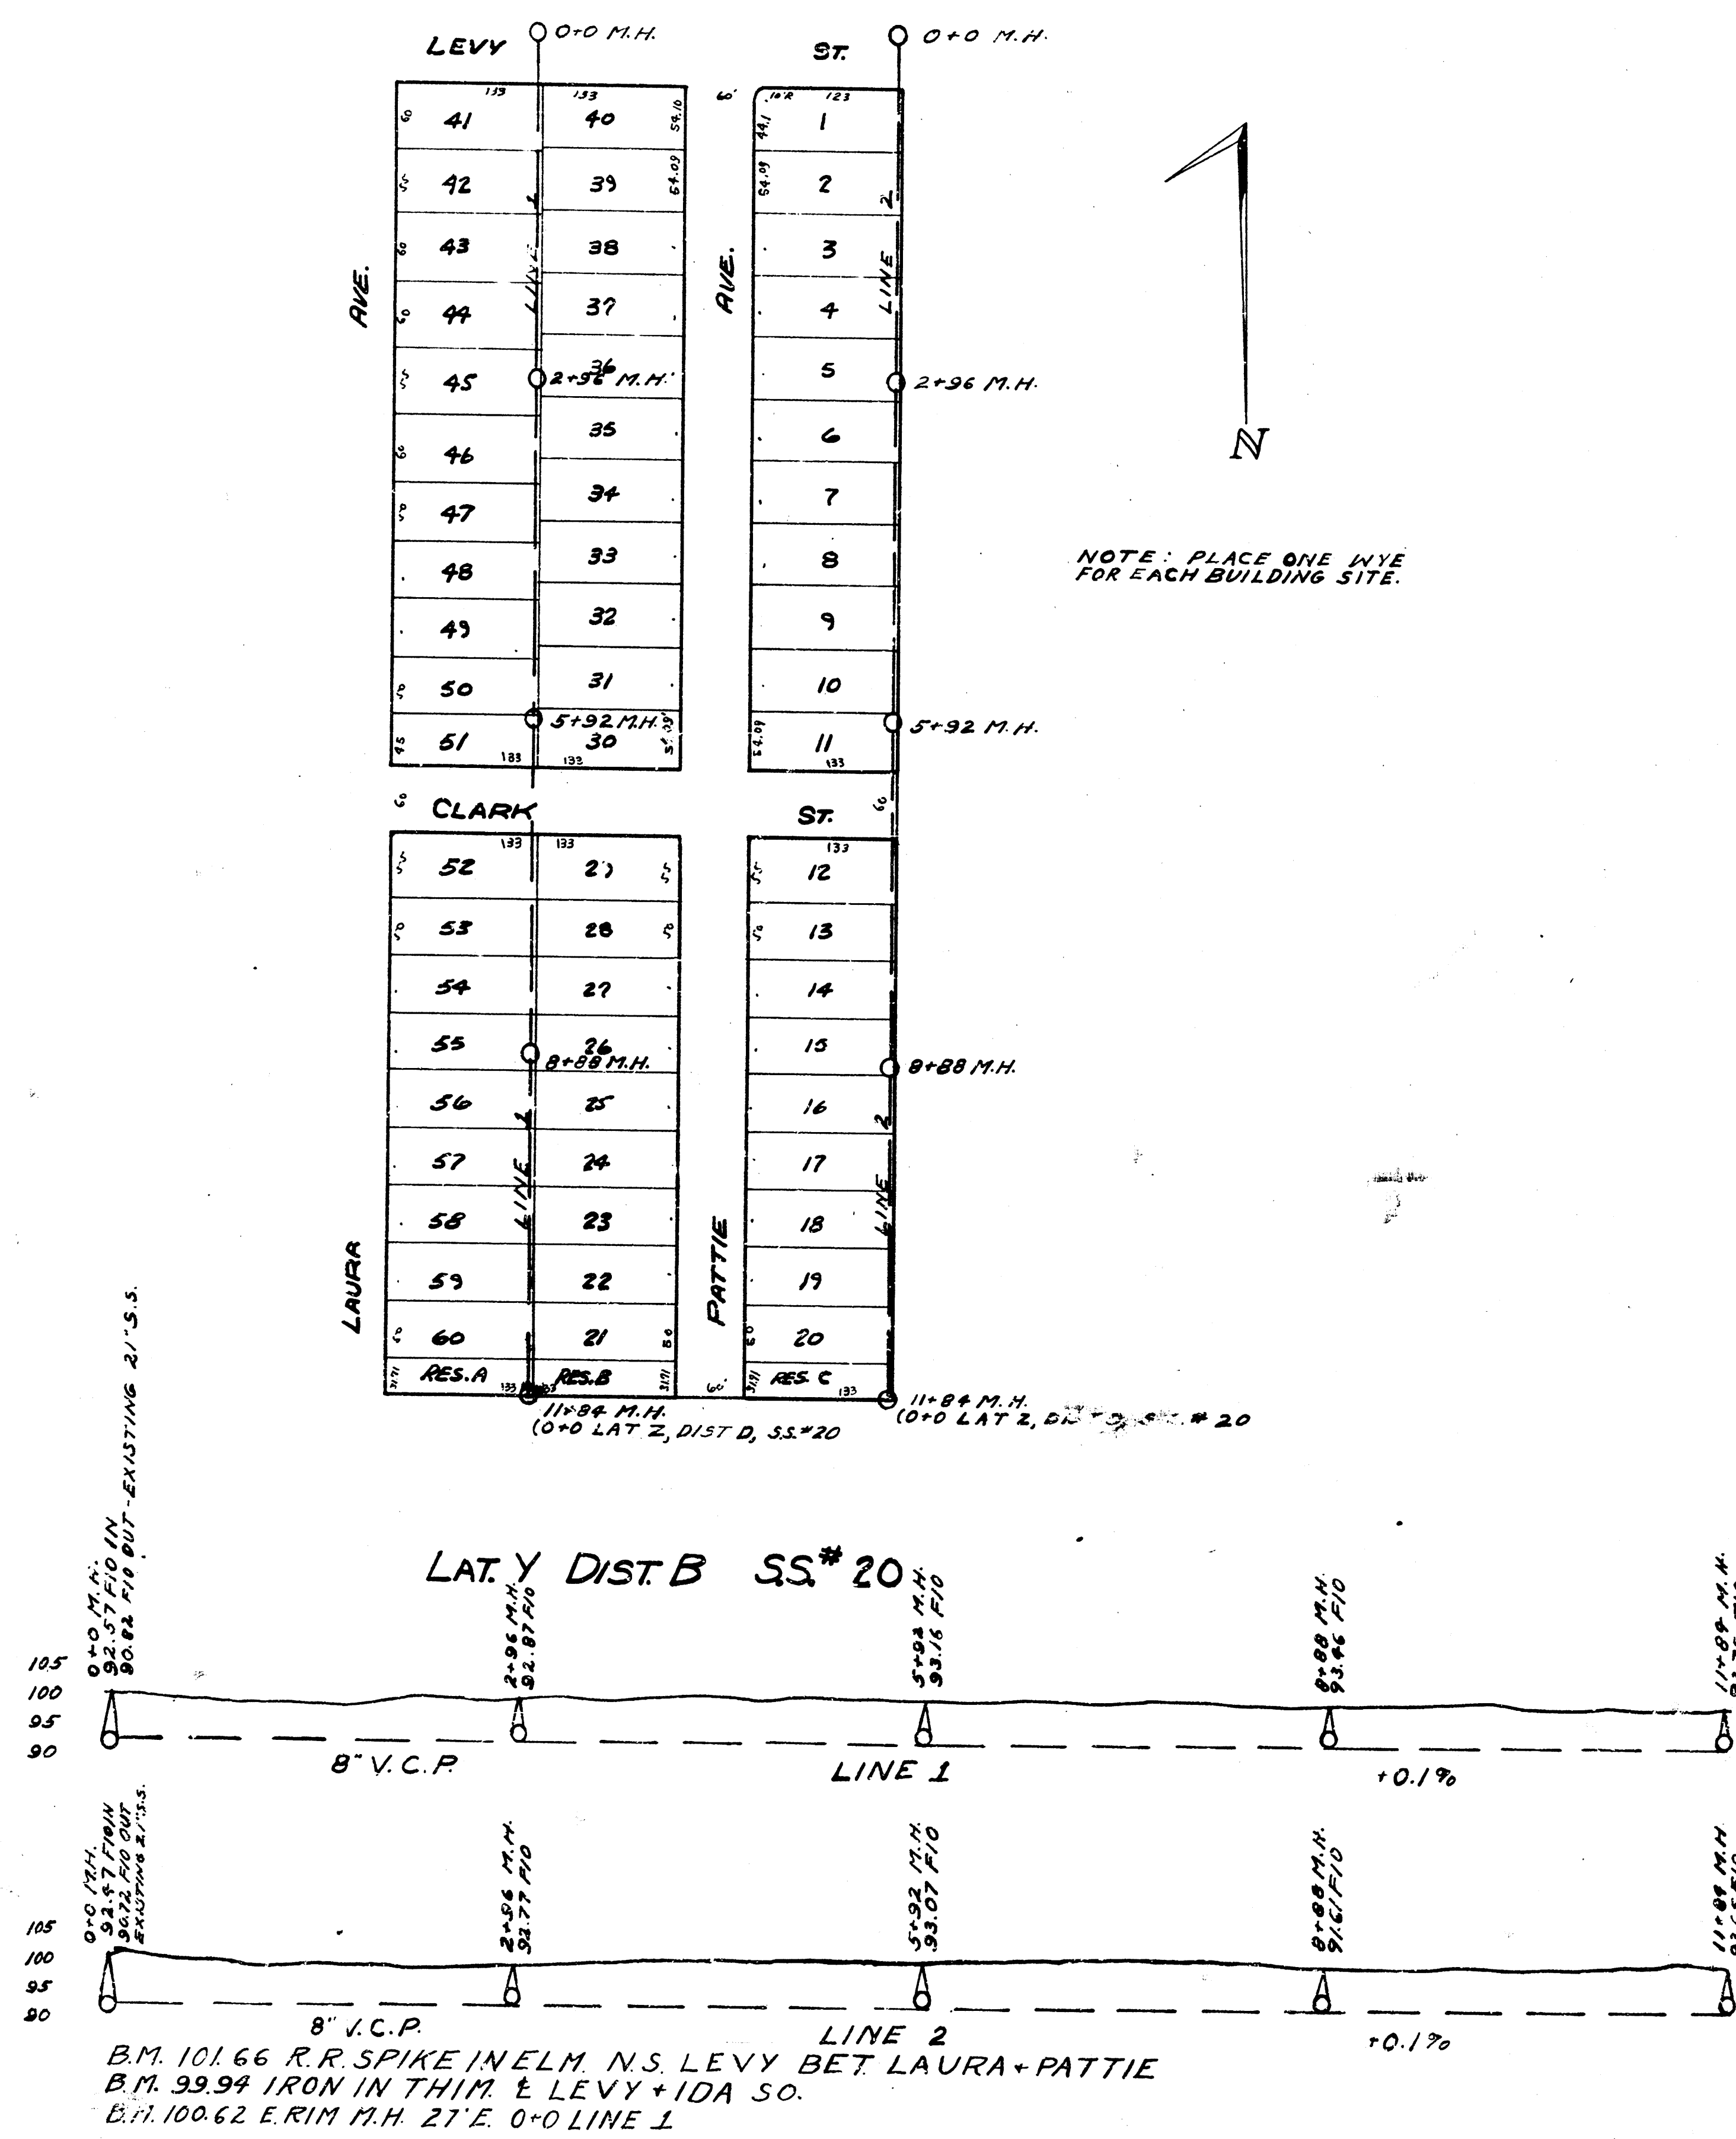

DEPARTMENT of SERVICE
CITY of WICHITA, KANSAS
SANITARY SEWER ENGINEERING DIVISION
L. K. WHITE City Engineer
SCALE: 1"=100' MAY 1947
LAT. Y DIST. B SS#20
LAT. 1 DIST. 10 SS#12
LAT. Z DIST. 8 SS#20