
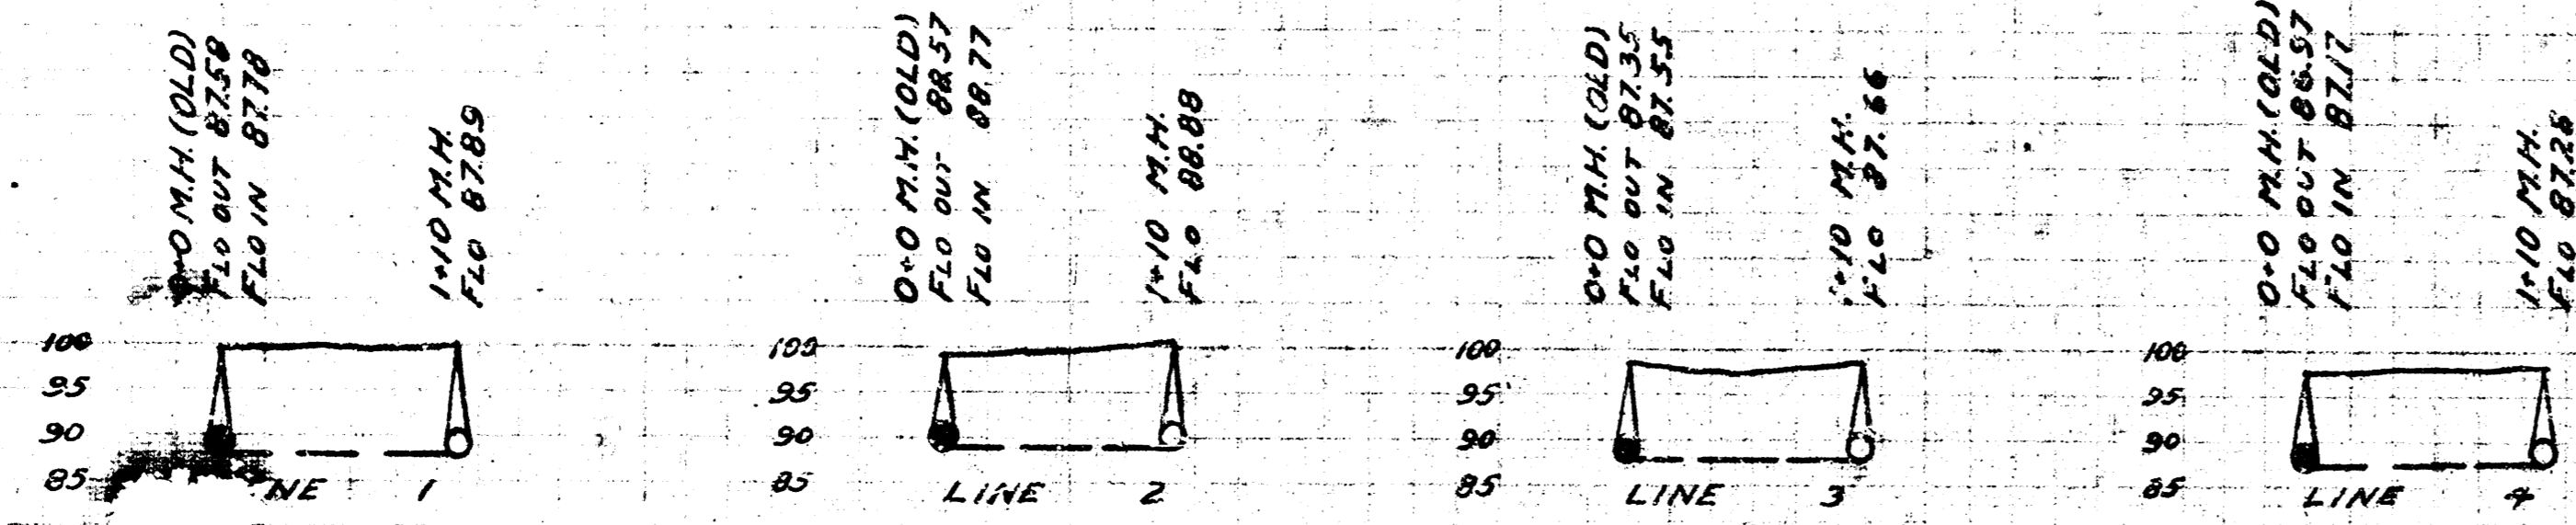


LAT 2, DIST B, S.S. # 20

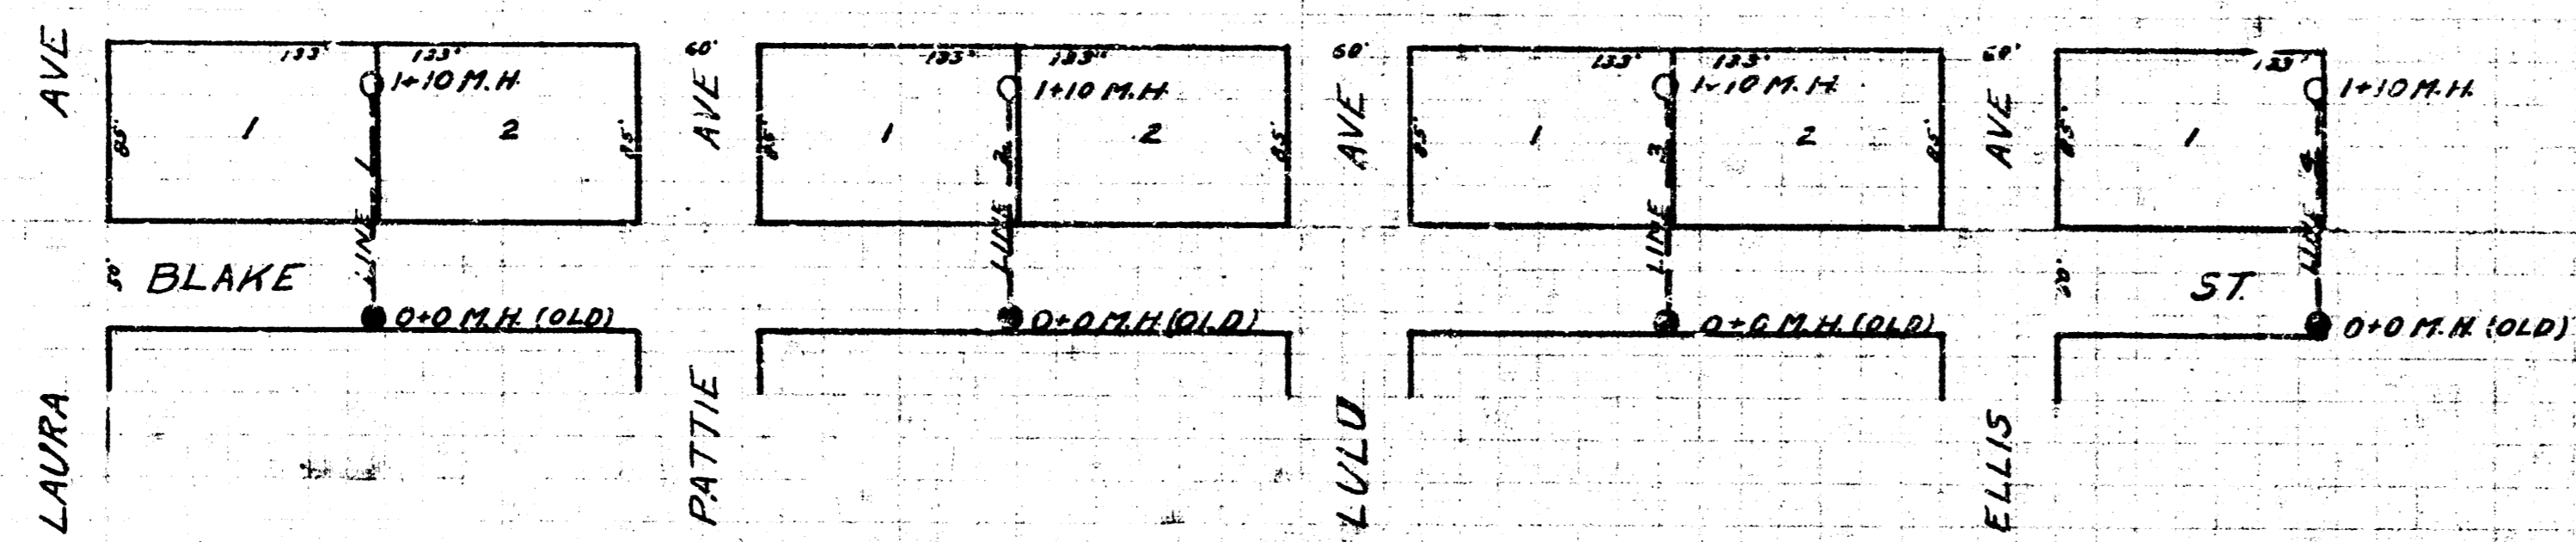

B.M. 93.79 3.81H M.H. 0'-0" LINE 1
B.M. 97.59 3.81H M.H. 0'-0" LINE 3