



B.M. 10177 B&H in RR NS. Levy Bet. (ELLIS & JULY)
 B.M. 10177 W. End M.H. at 15.55 M.H.
 B.M. 10176 So. Cor. old W.H.R. Conc. Street N. of Clark, W. of Santa Fe.

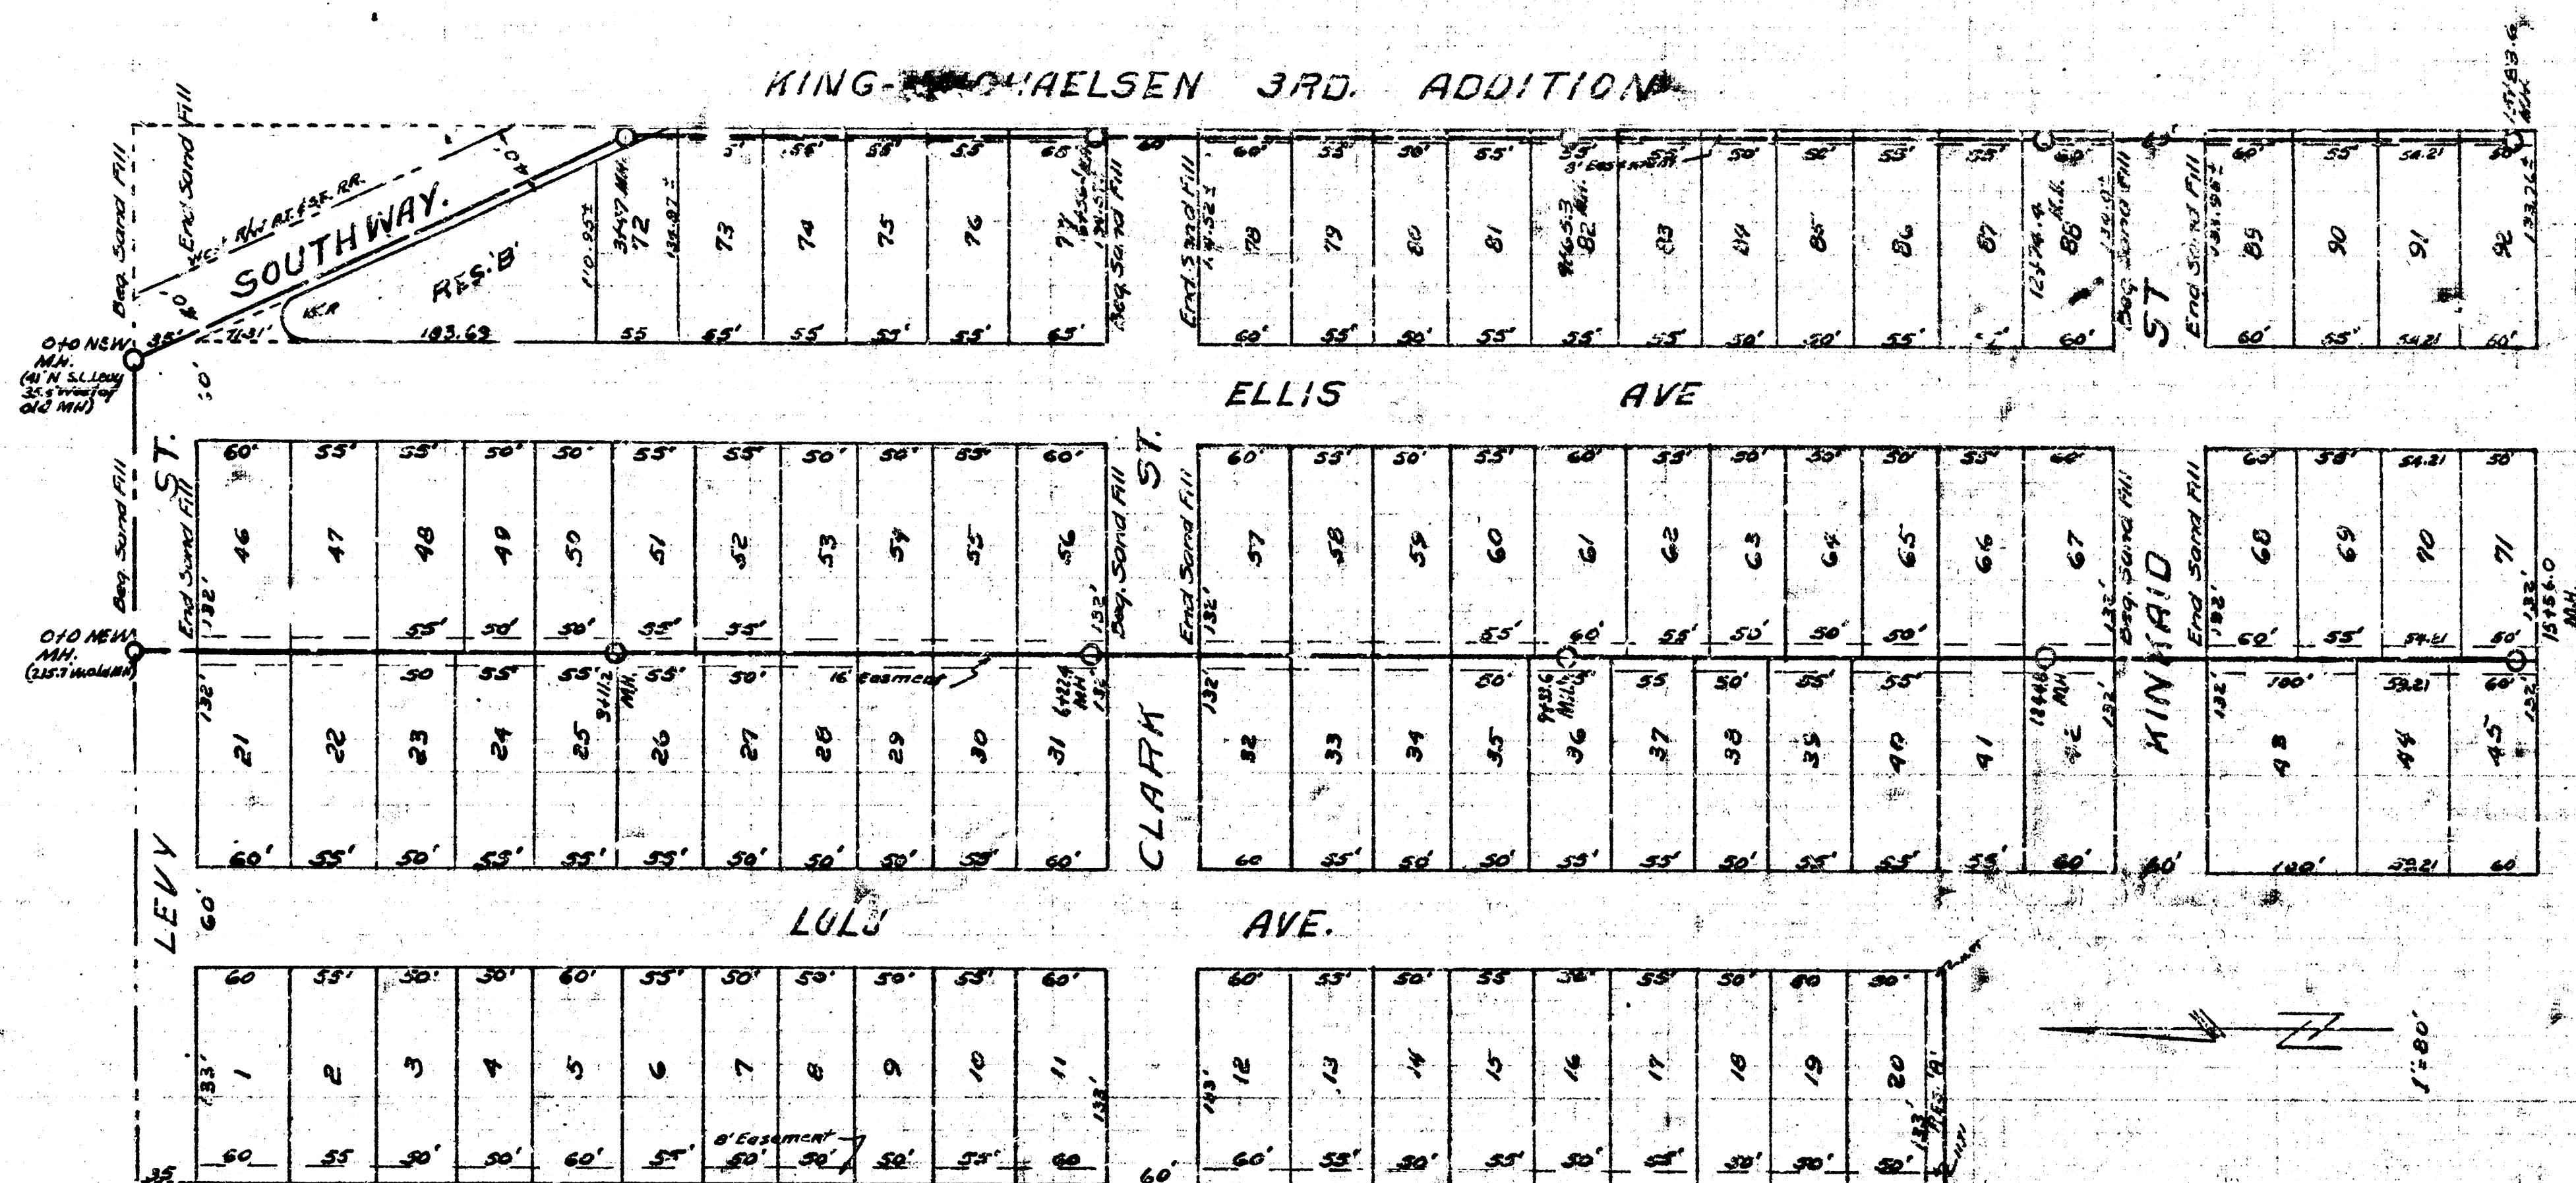

LAT. 3, DIST. B, MAIN-20

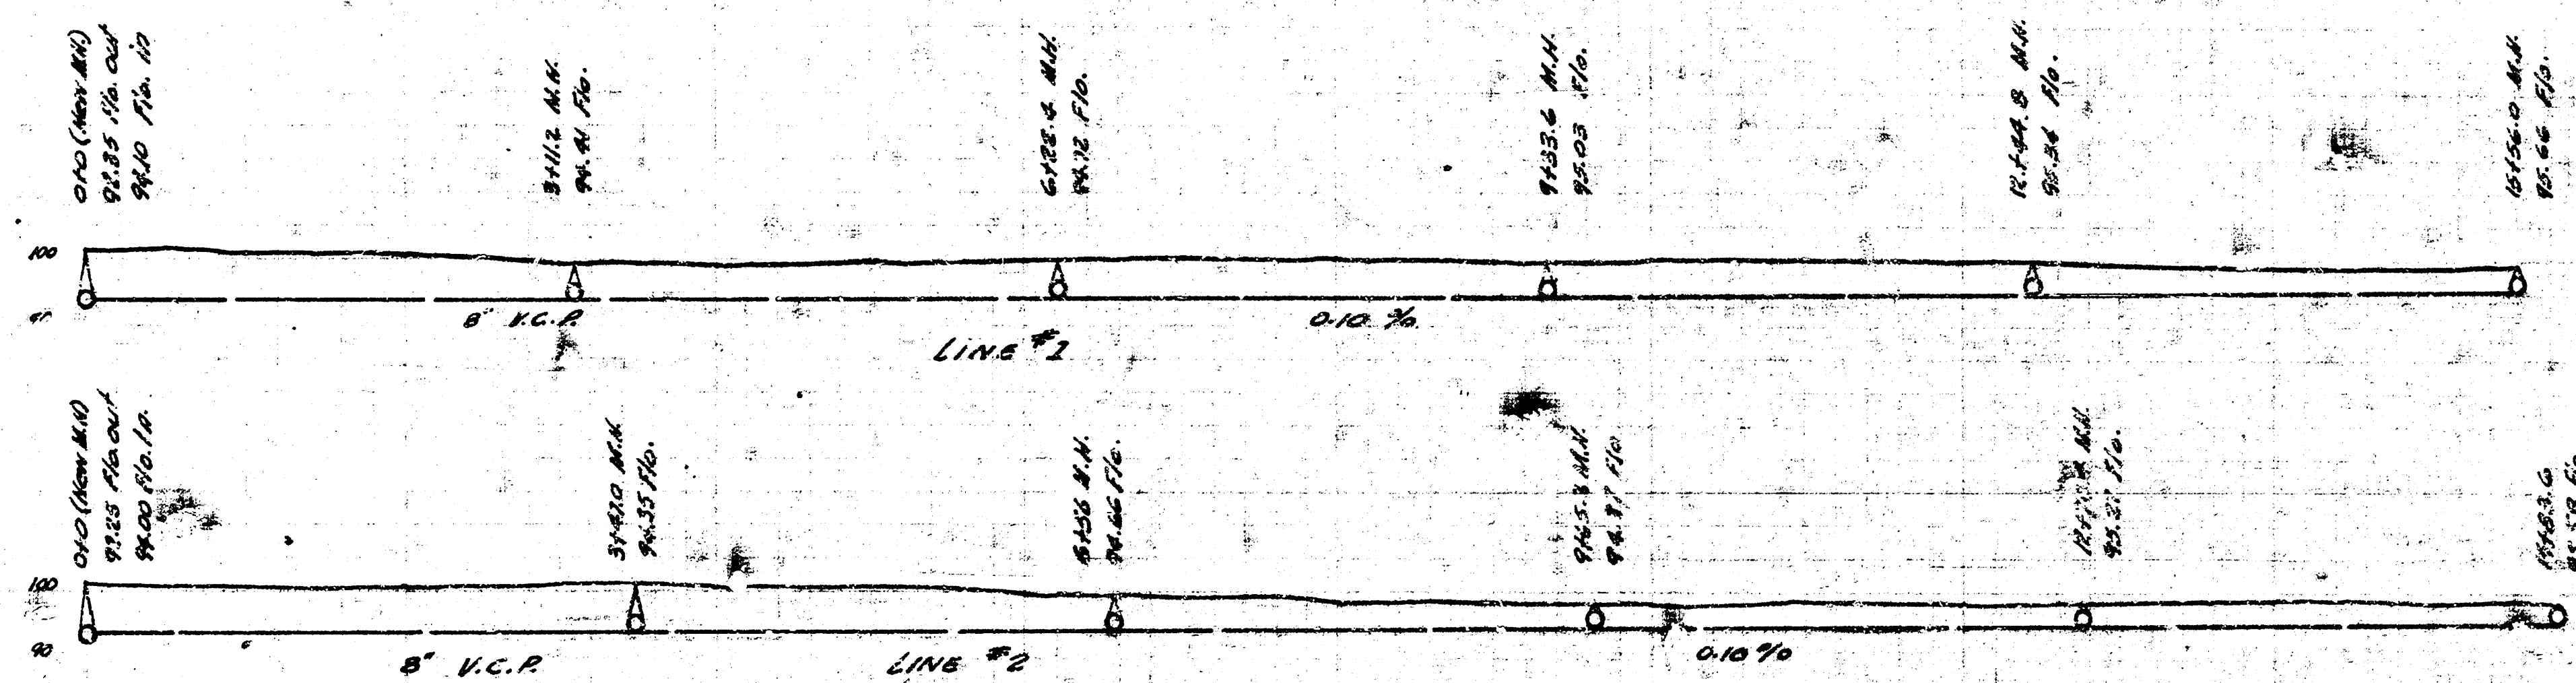

LAT. 3, DIST. B, MAIN 20
 CITY OF WICHITA, KANSAS
 L.K. WISTE City Engineer
 Feb. 10, 1918 C.D. 32