



N
SCALE 1" = 40'

NOTE: Sta. 0+29 Beg. Sand Fill
Sta. 0+64 End " "

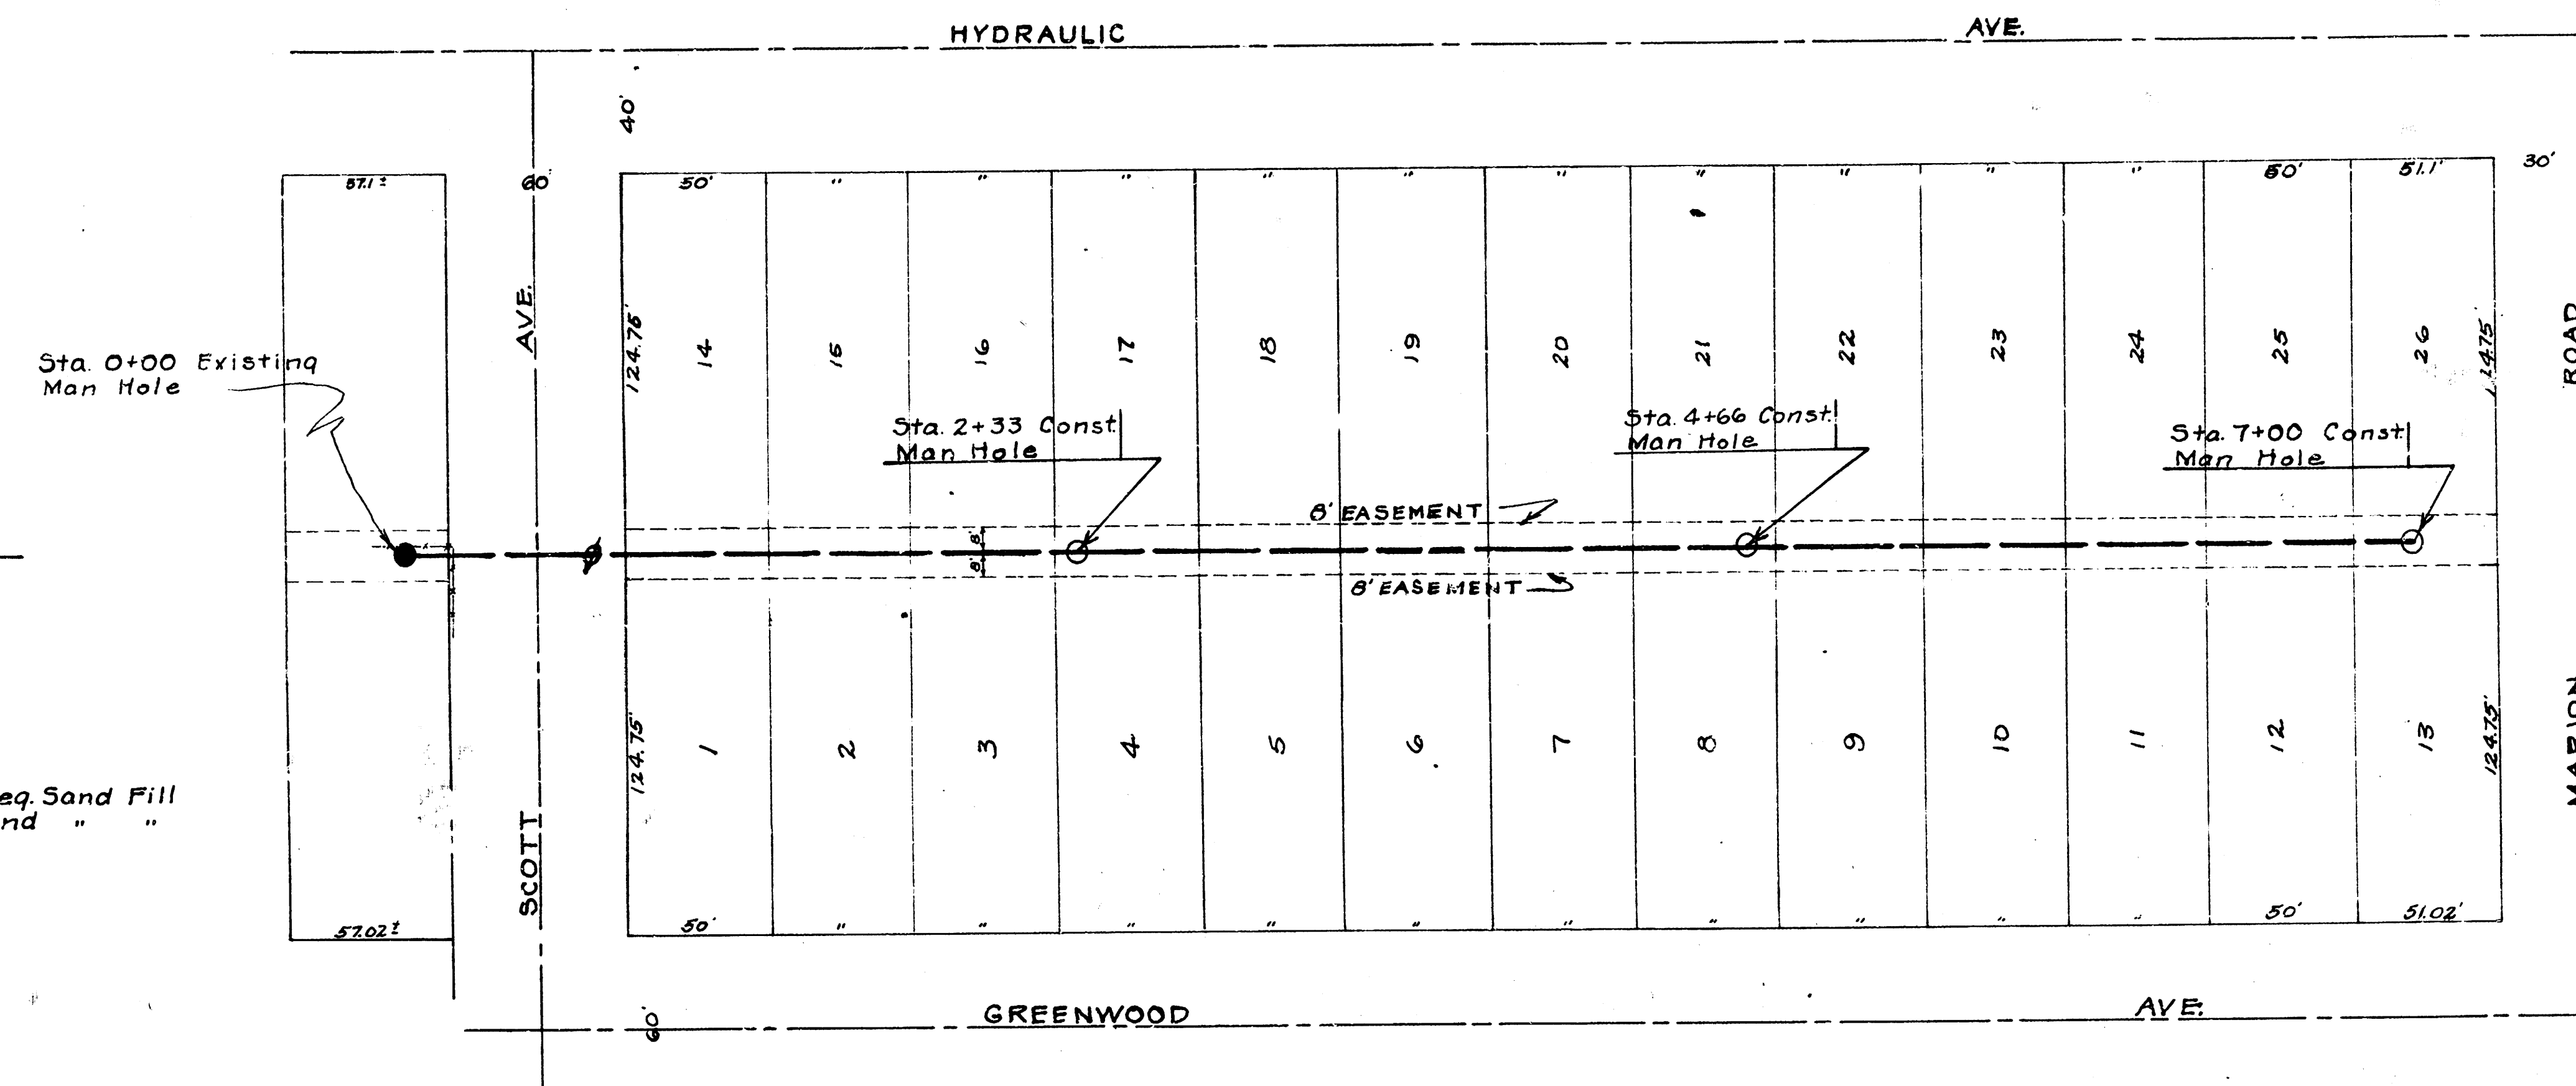

B.M. S.F. Cor. E. Porch House
N.W. Victoria & Scott El. 99.50

B.M. N. Rim Man Hole
Sta. 0+00 El. 99.78

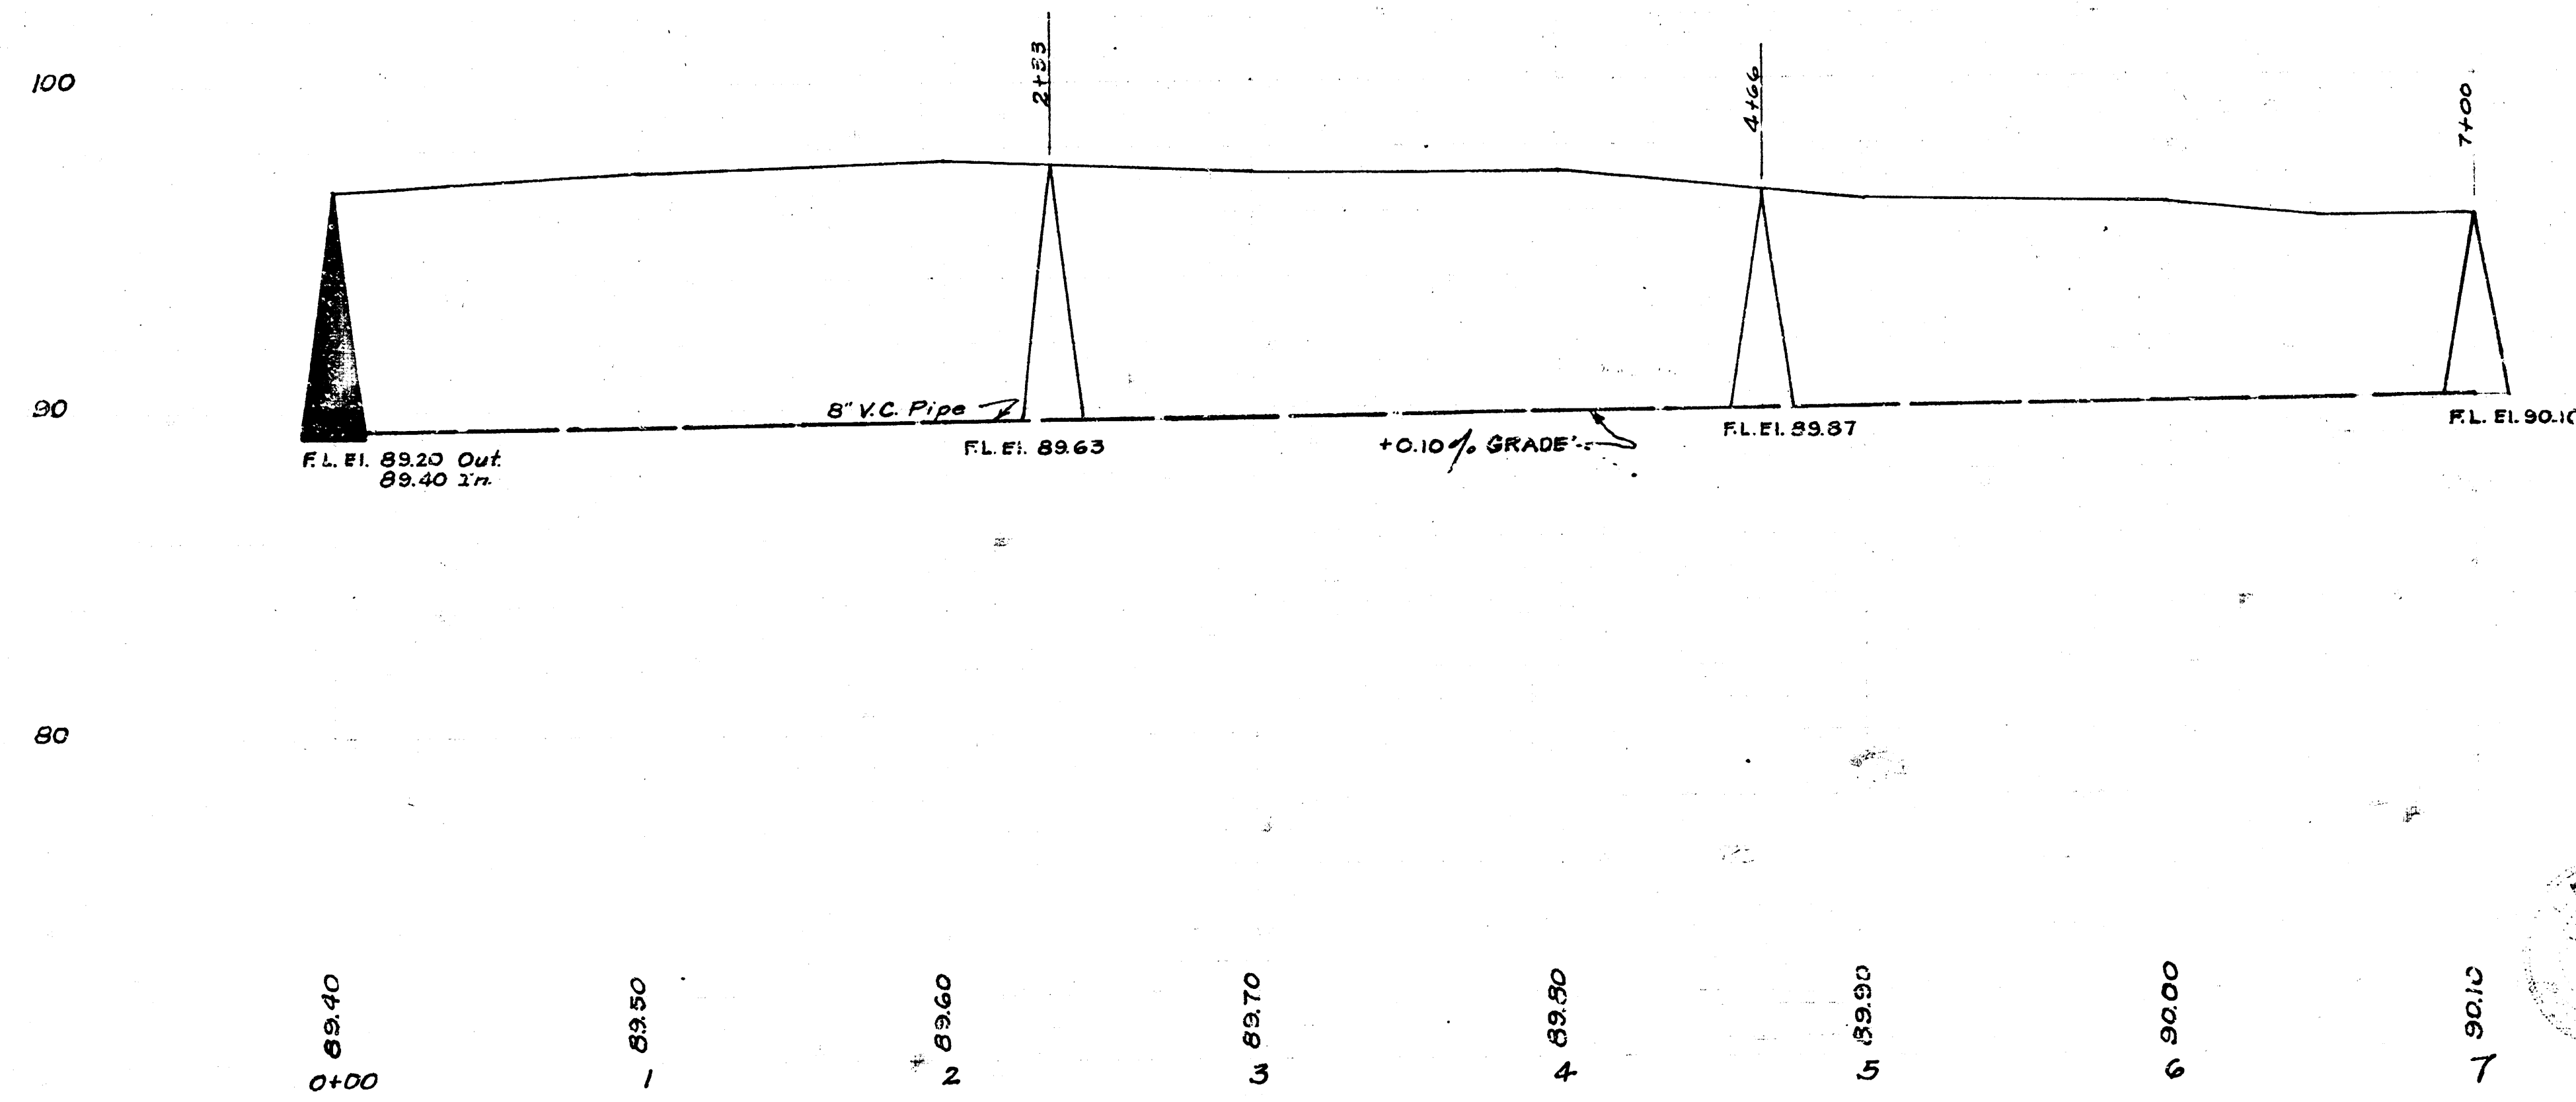

SCALE 1" = 4' Vert.
1" = 40' Horiz.
Note Book No. M 6

LAT. 18 DIST. B SS#20
CITY OF WICHITA, KANSAS
L. K. WHITE CITY ENGINEER
Proj. No. C21-1
Date 2/13/51

