




LATERAL '1' DISTRICT 'C'
SANITARY SEWER NO. 20

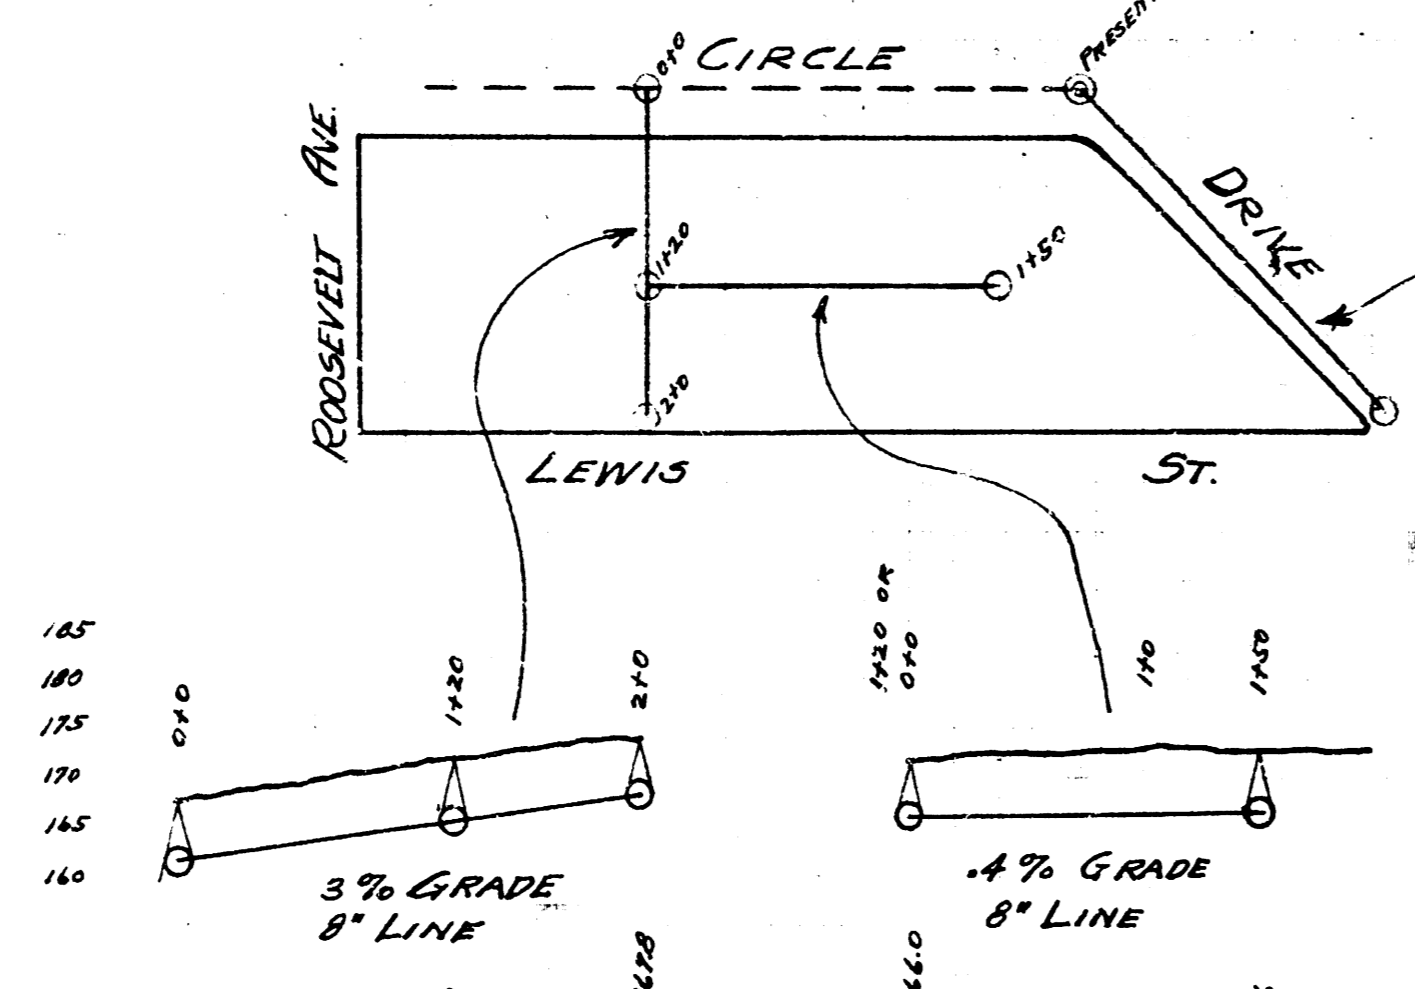

LAT. 16 - DIST. 'A'
S.S. NO. 12


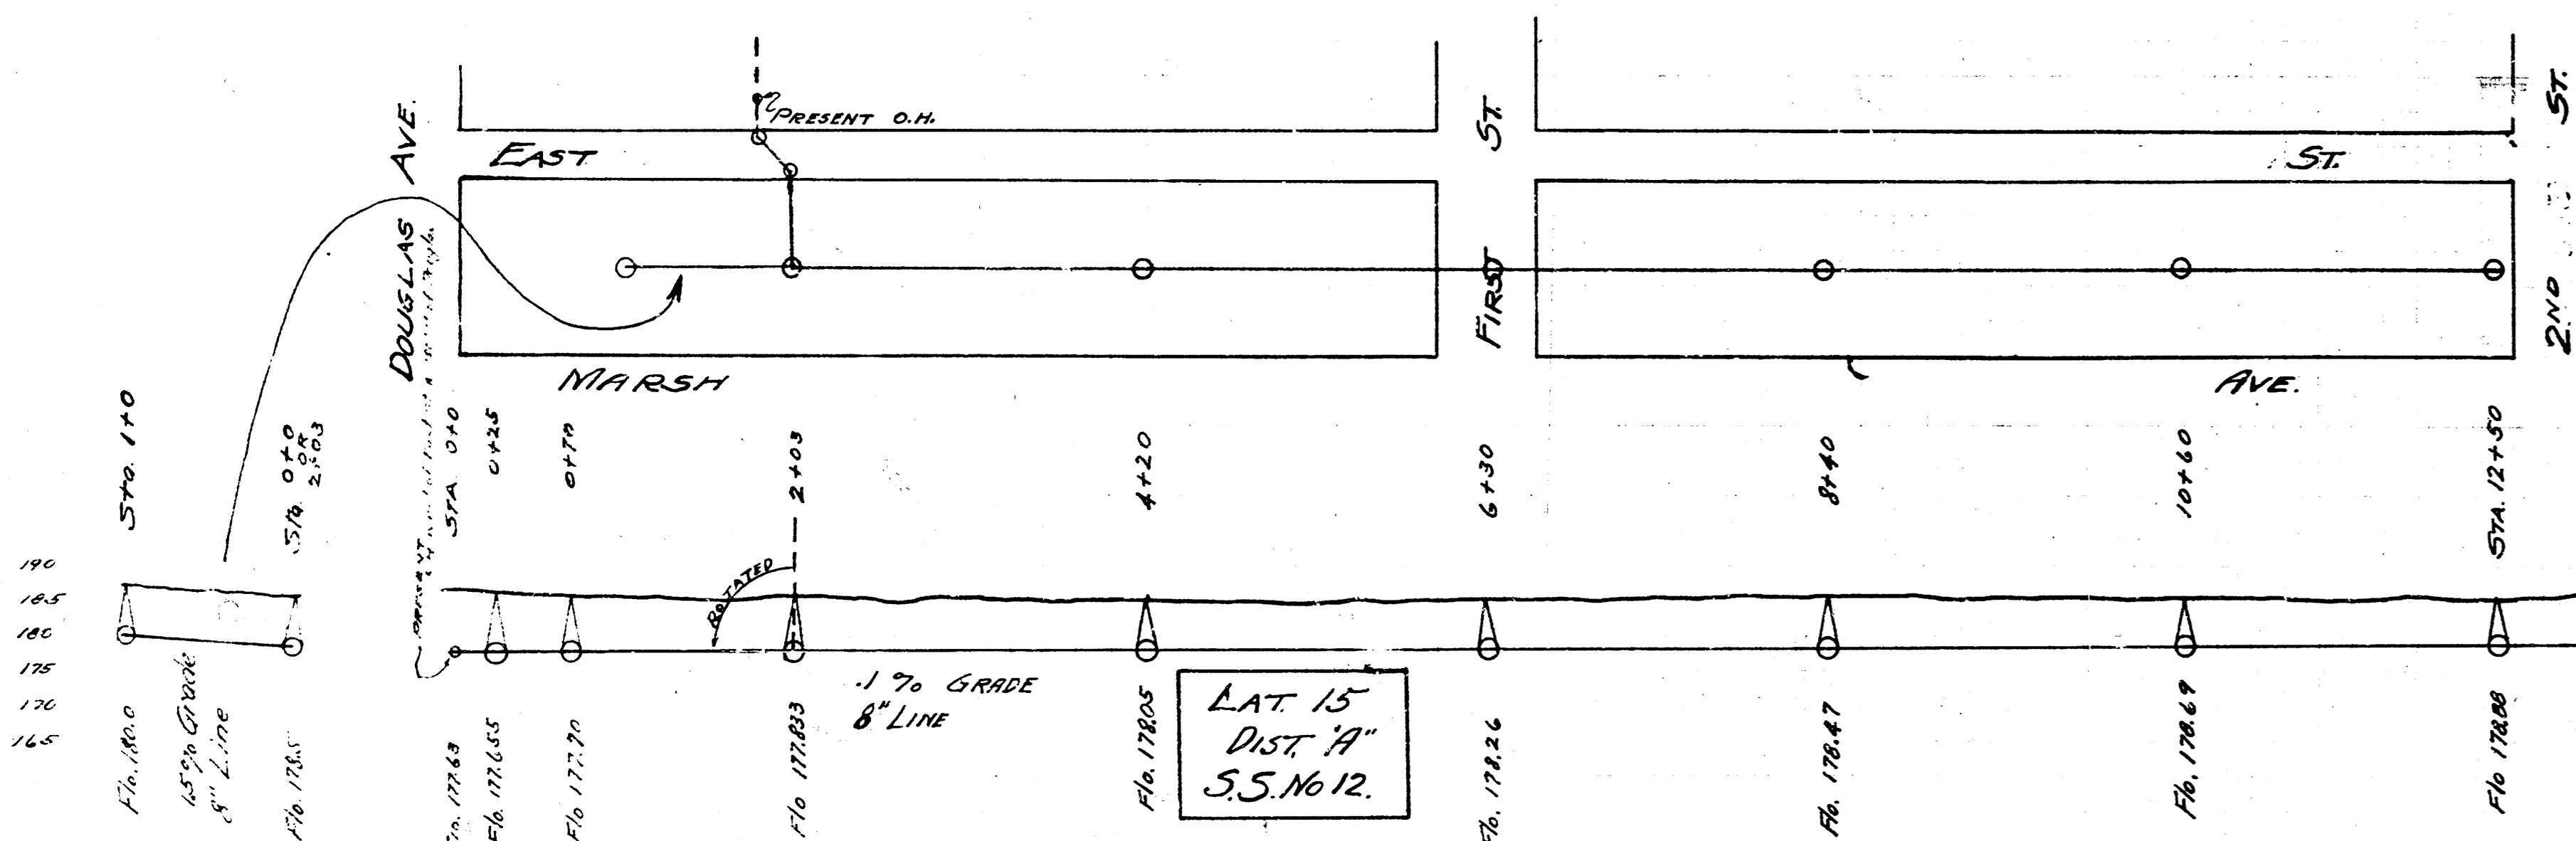


LAT. 15
DIST. 'A'
S.S. NO. 12

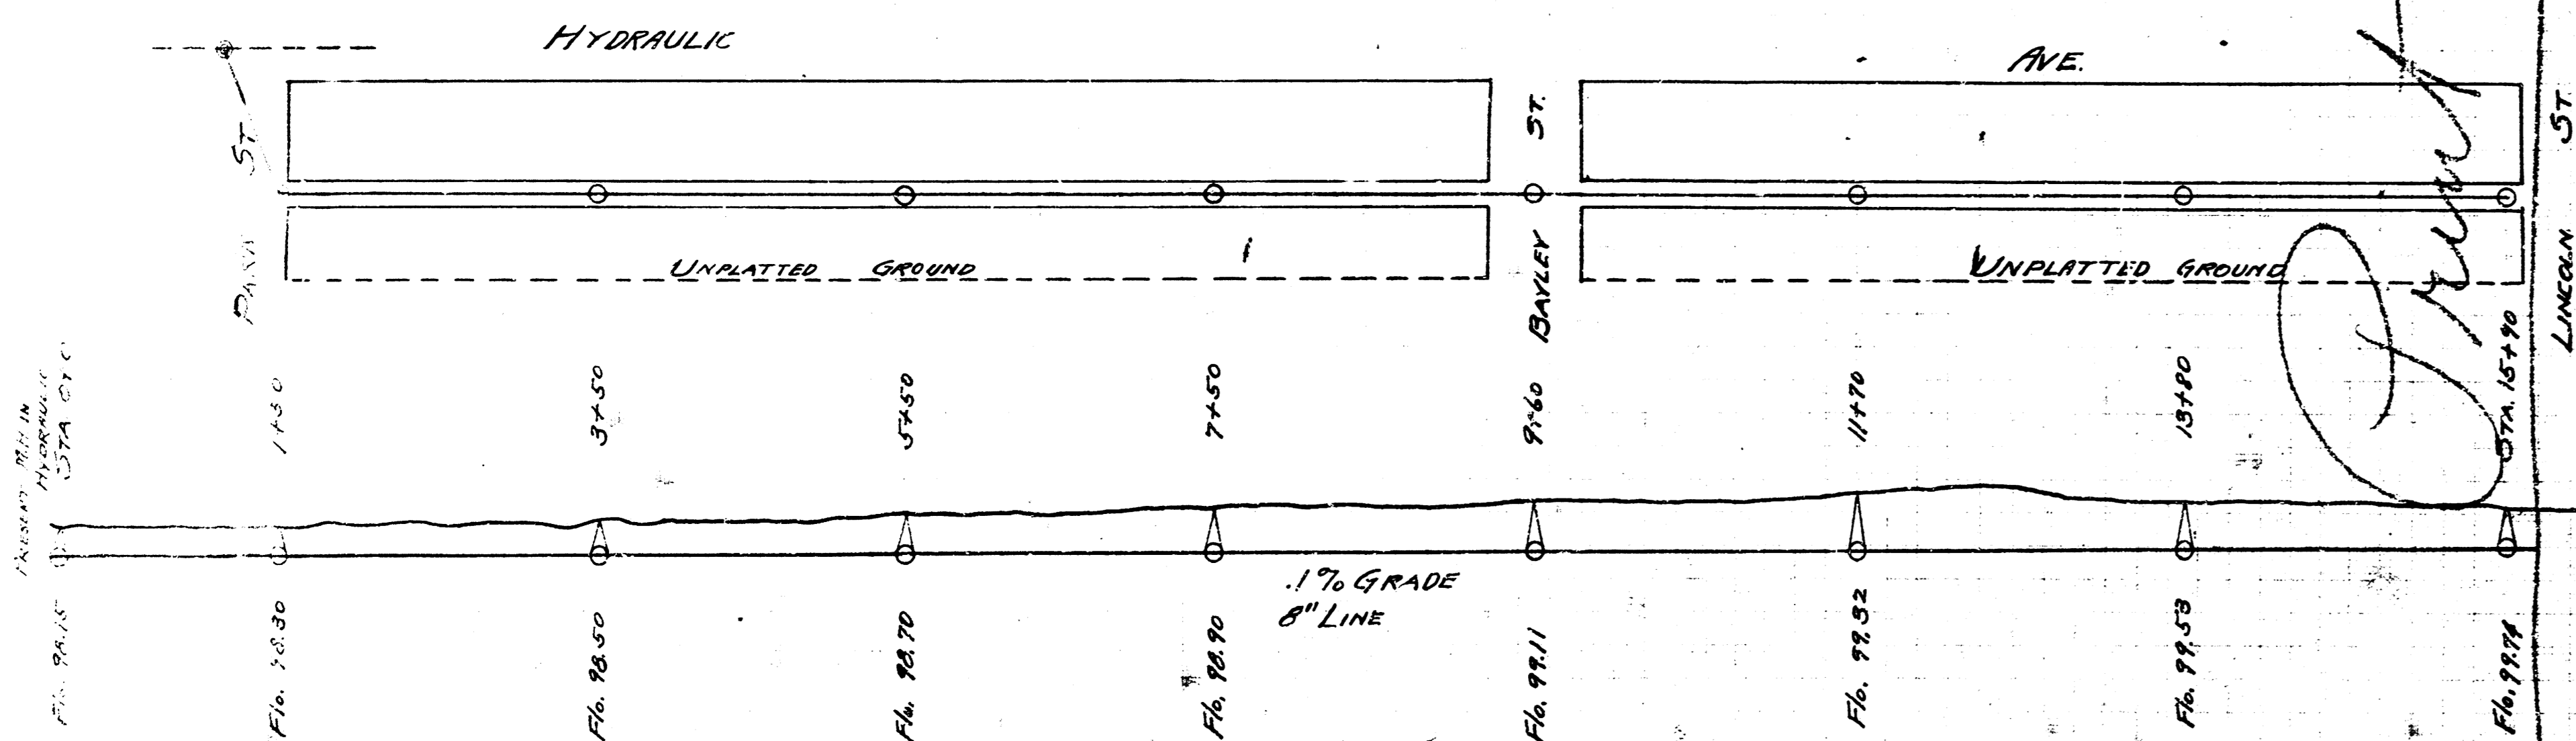



DIST. 1 S.S. NO. 20

Print to right of this line only

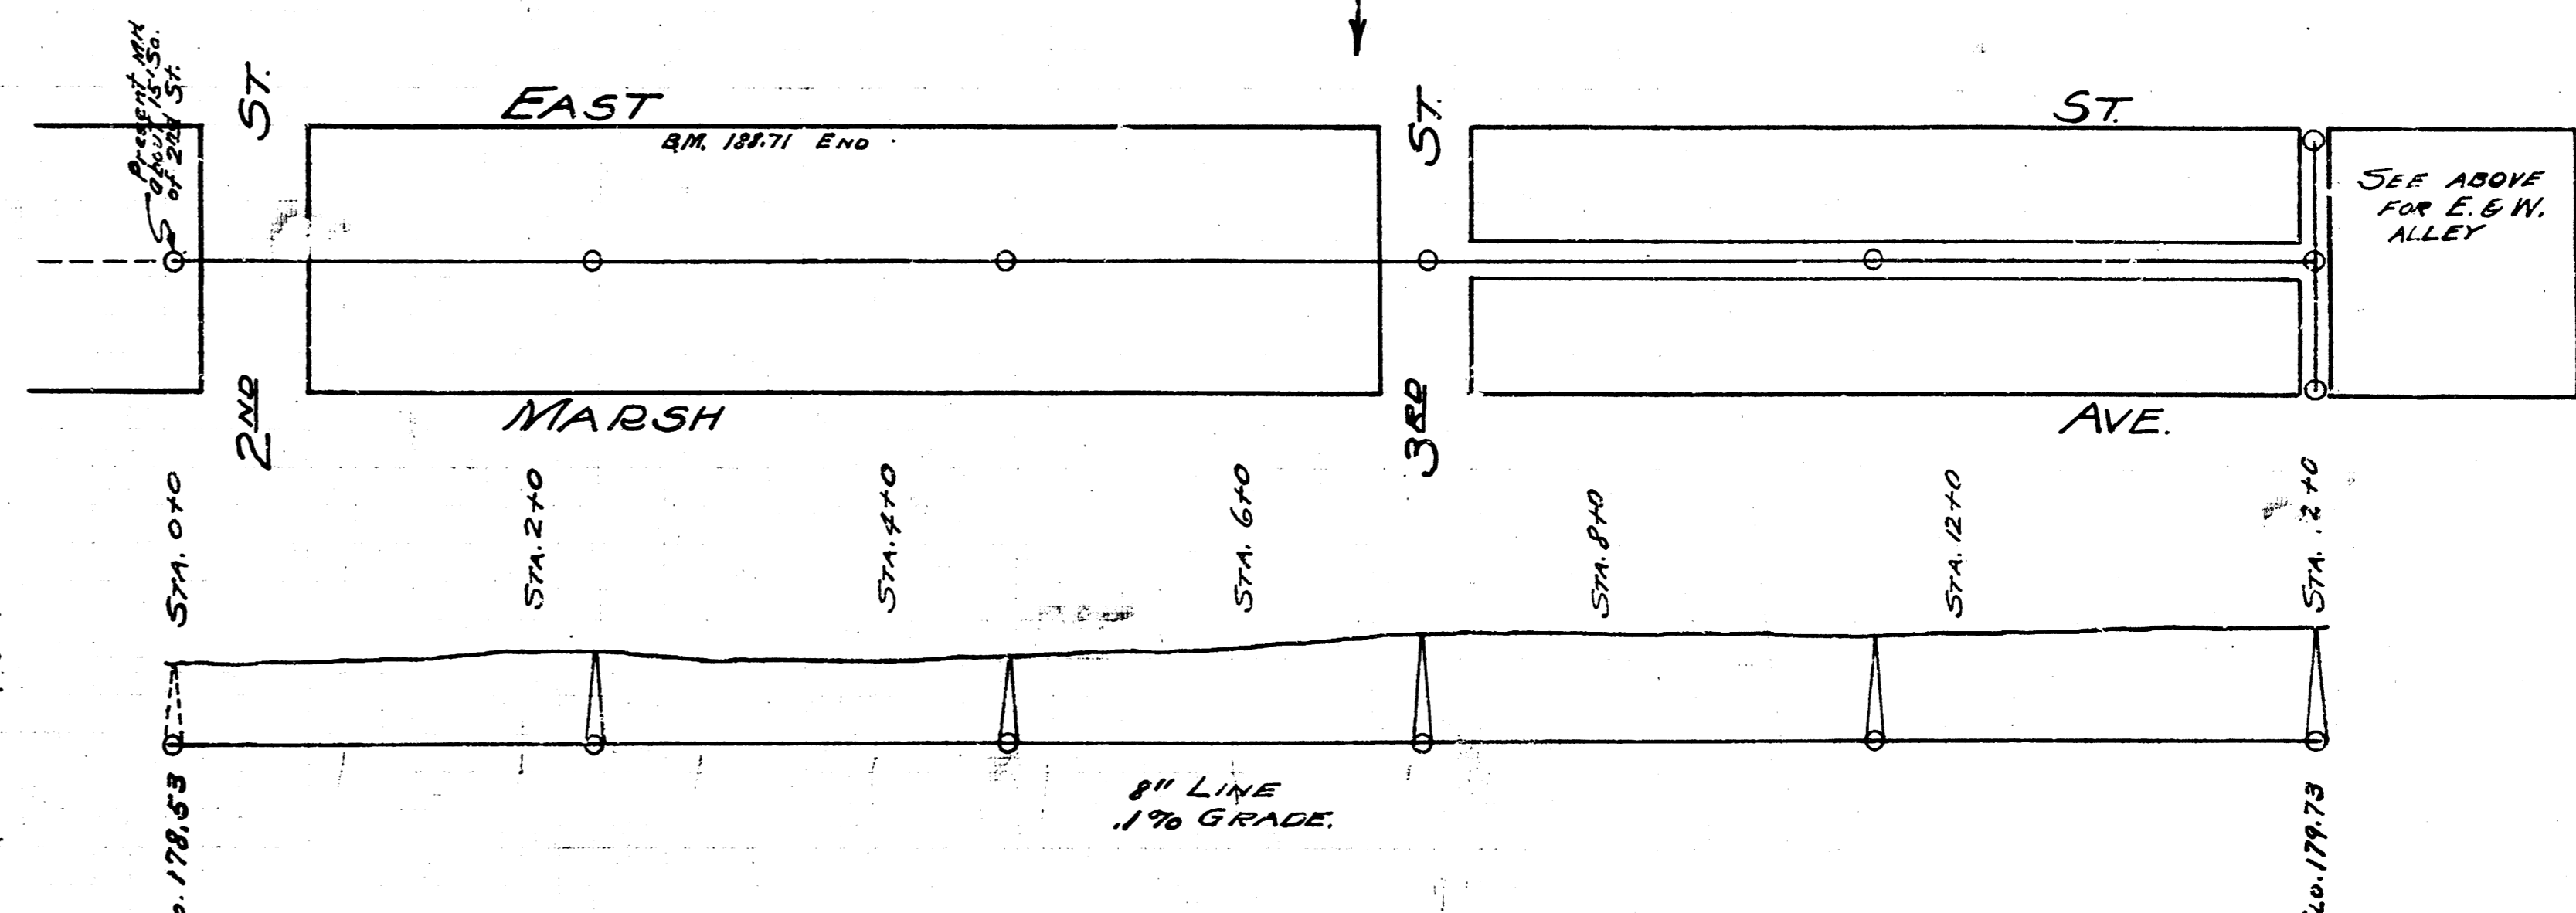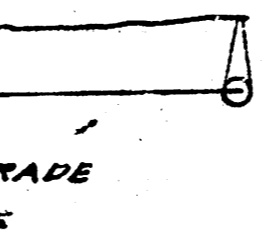

LAT. 17 - DIST. A,
S.S. NO. 12

LAT. 2,
DIST. N-O,
S.S. NO. 20

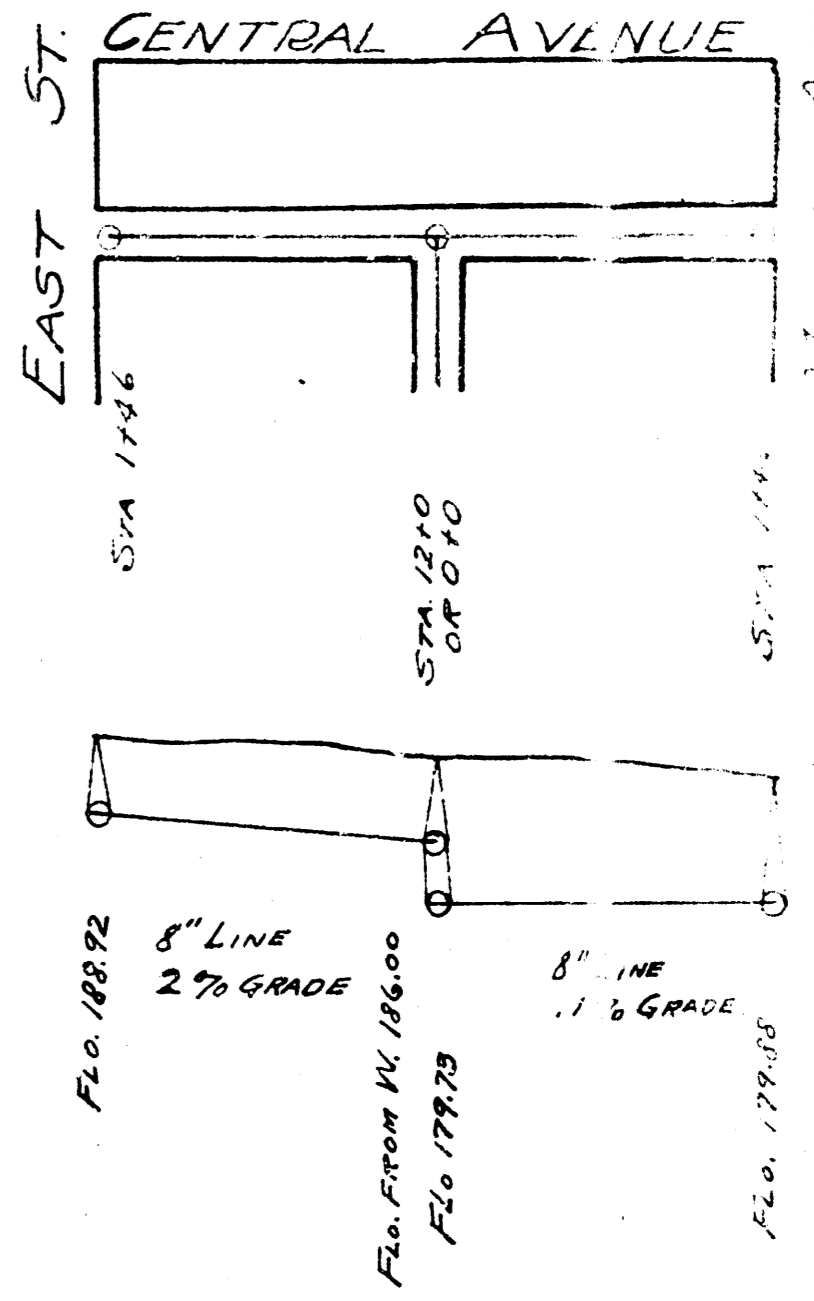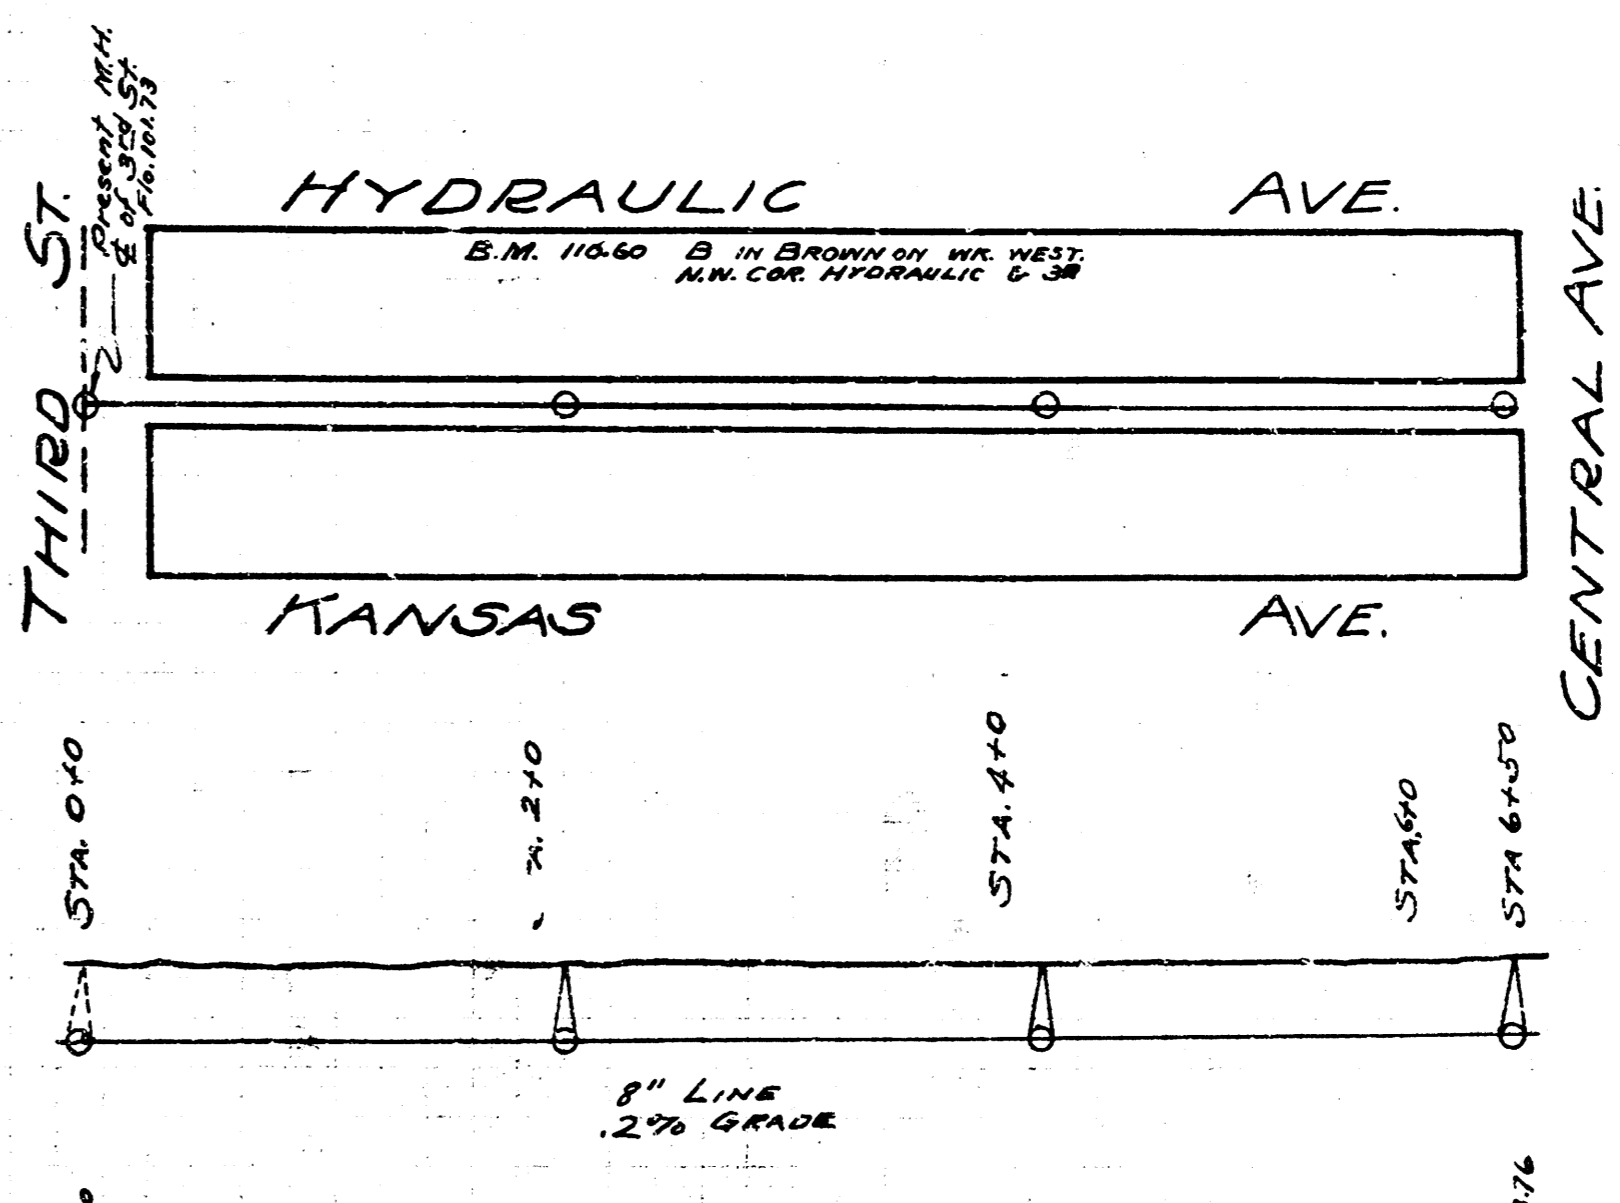

CENTRAL AVE.