



SURVEY BY - KRINGLER Book K30  
 DRAWN BY - T. BENEY  
 CHECKED BY - MARCH 1956  
 DATE

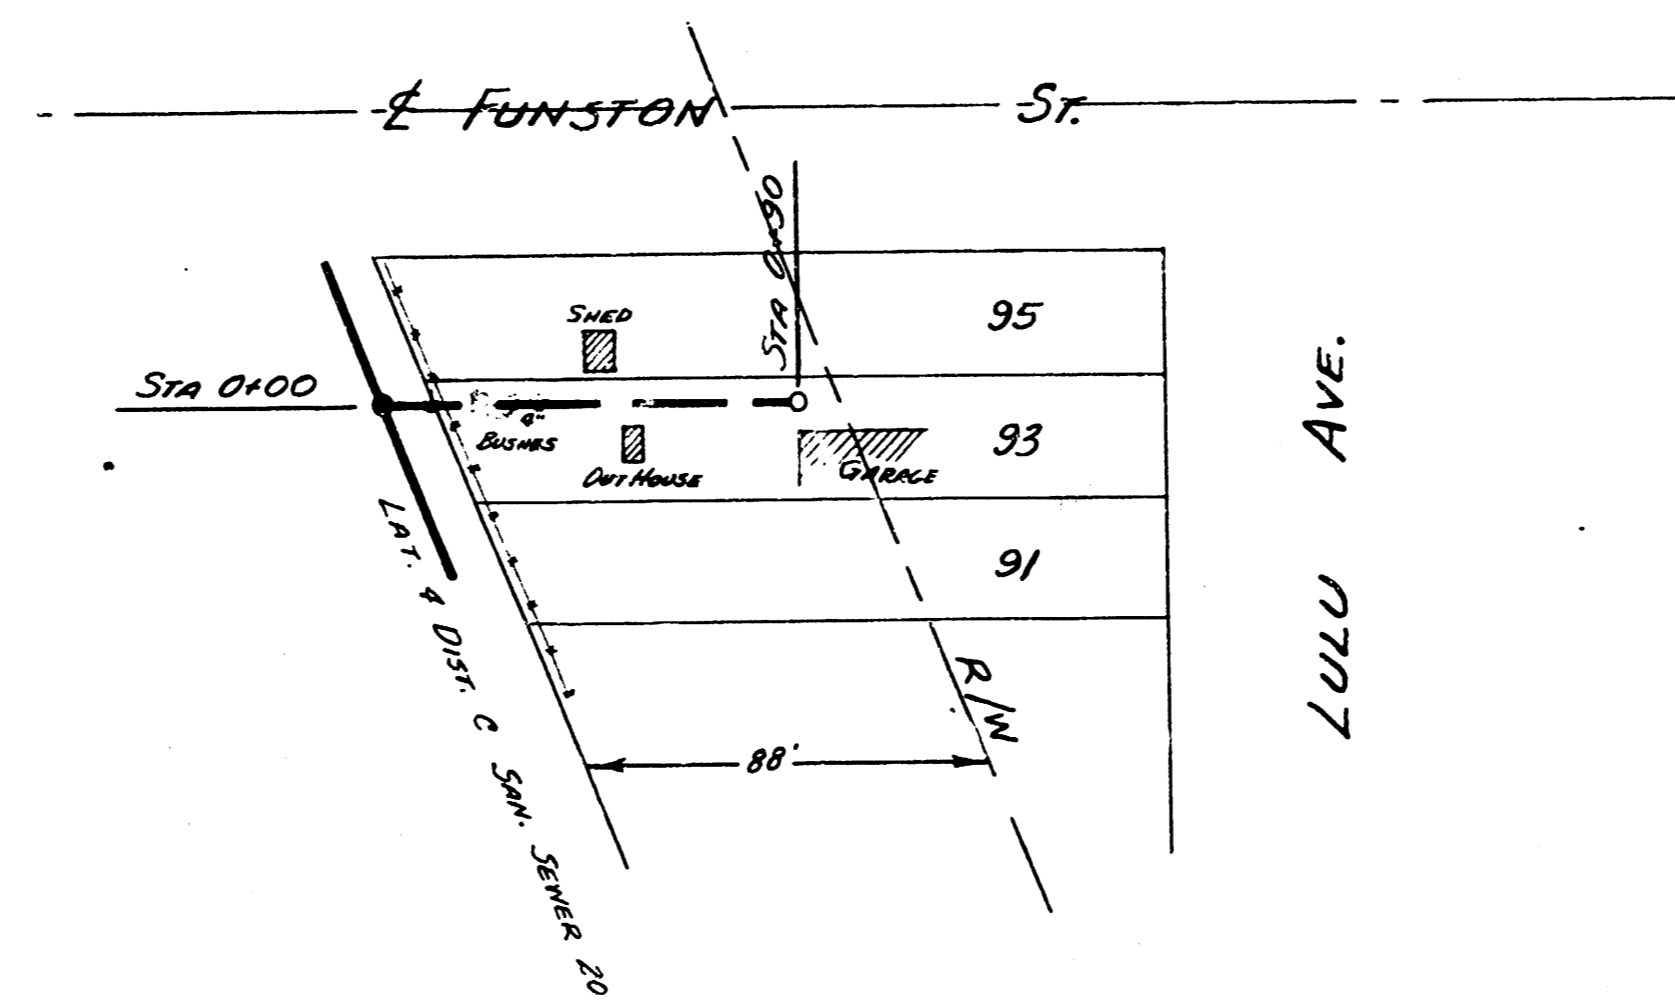

B.M. 98.29 S. Rim M.H.

PLAN SCALE 1"=40'  
 PROFILE SCALE 1"=40' HOR, 1"=4' VERTICAL

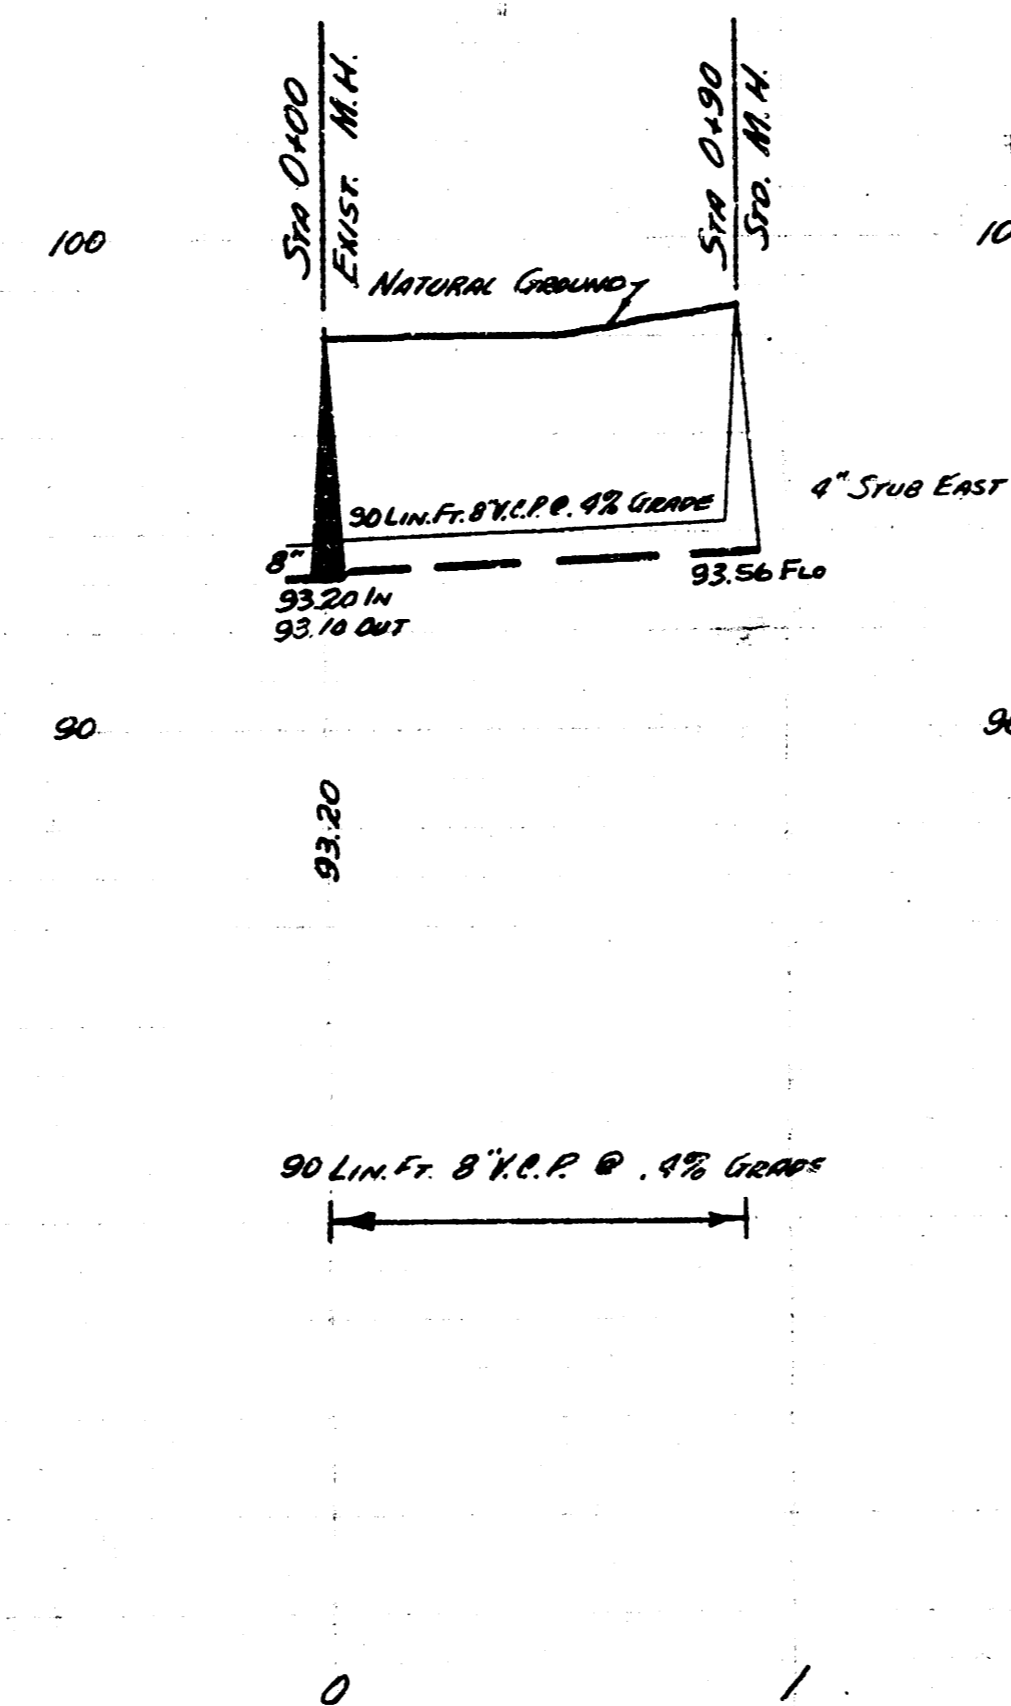

EXT. OF LAT. 4 DIST. C. SAN SEWER 20  
 CITY OF WICHITA KANSAS  
 B.E. SMITH CITY ENGINEER  
 MARCH 1956 PRIVATE JOB

0 2 0 0 0