



B.M. 11835 S. in Sellers on north side of alley, N. of 14th St. W.S. of Payne

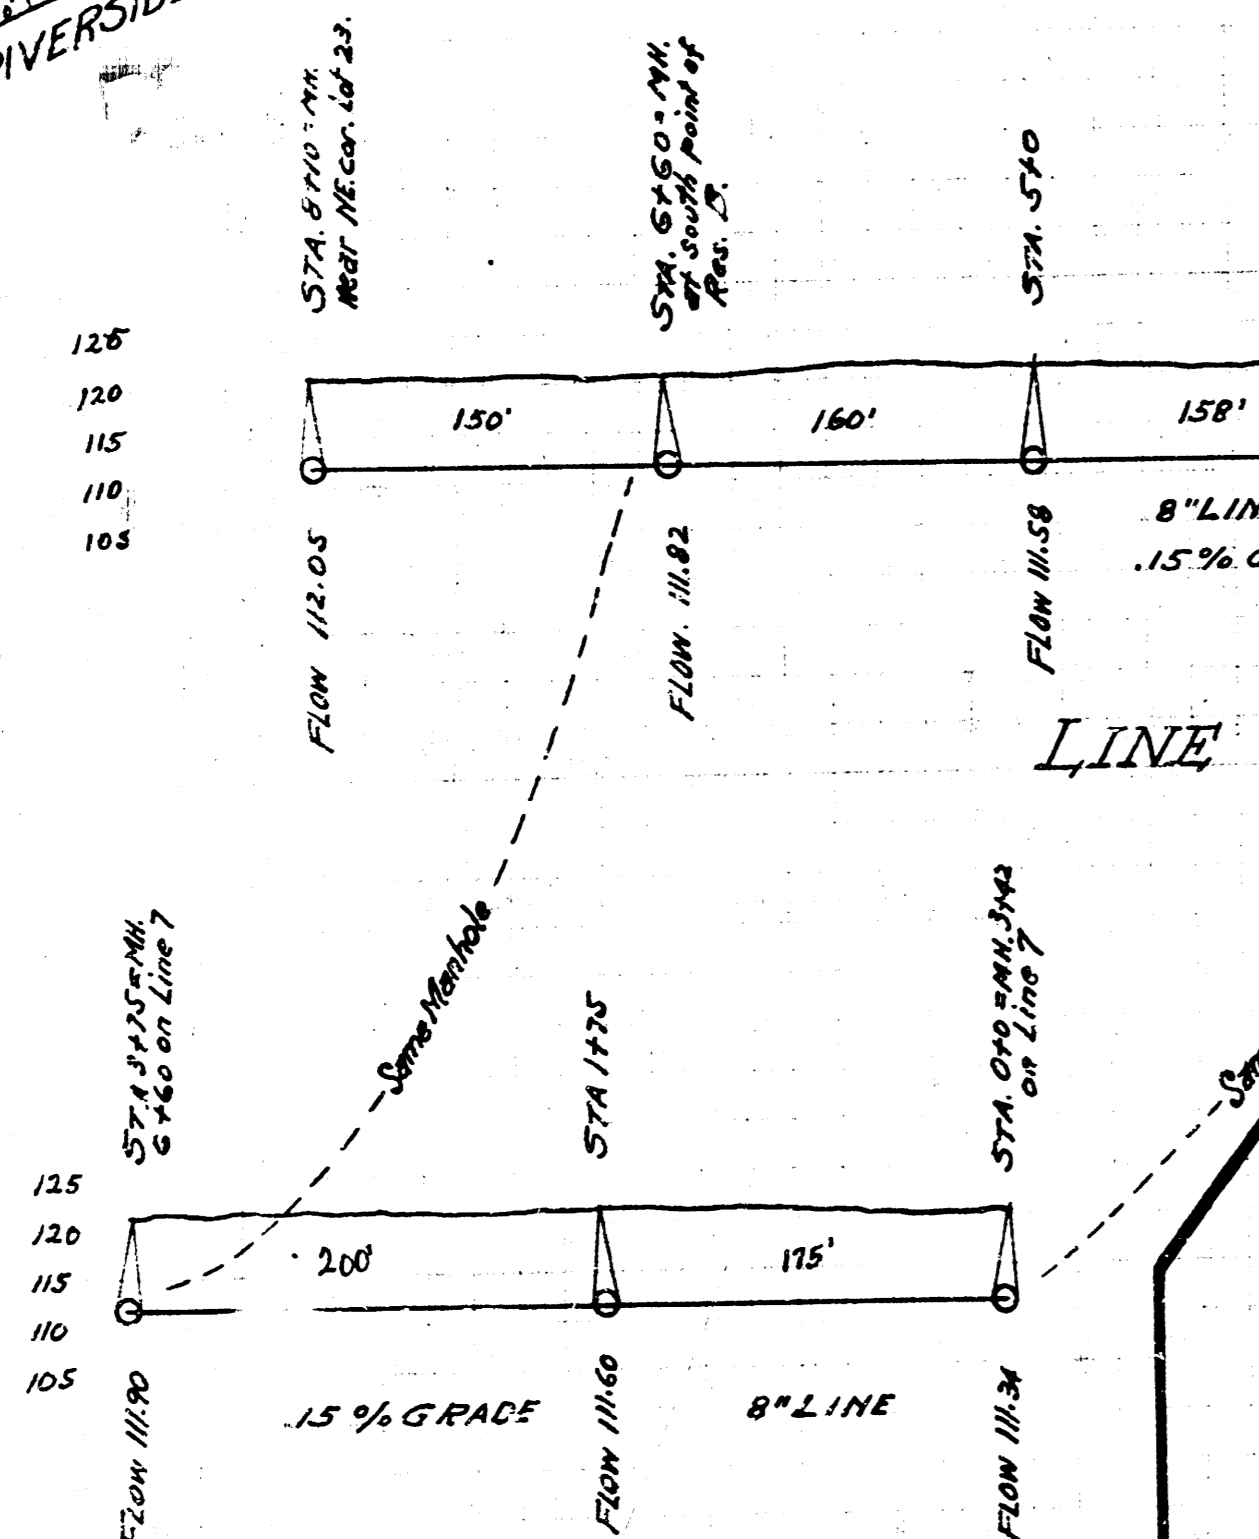

LINE 8
 NOTE: 30 foot stub of 8 in. line with riser and O.H. cover at end, extends from MH-1175 on Line 8 into the NW cor. of Lot 16 as shown. Wye to be left for Lot 16

**LAT. I, DIST. R,
 S.S. No. 20.**

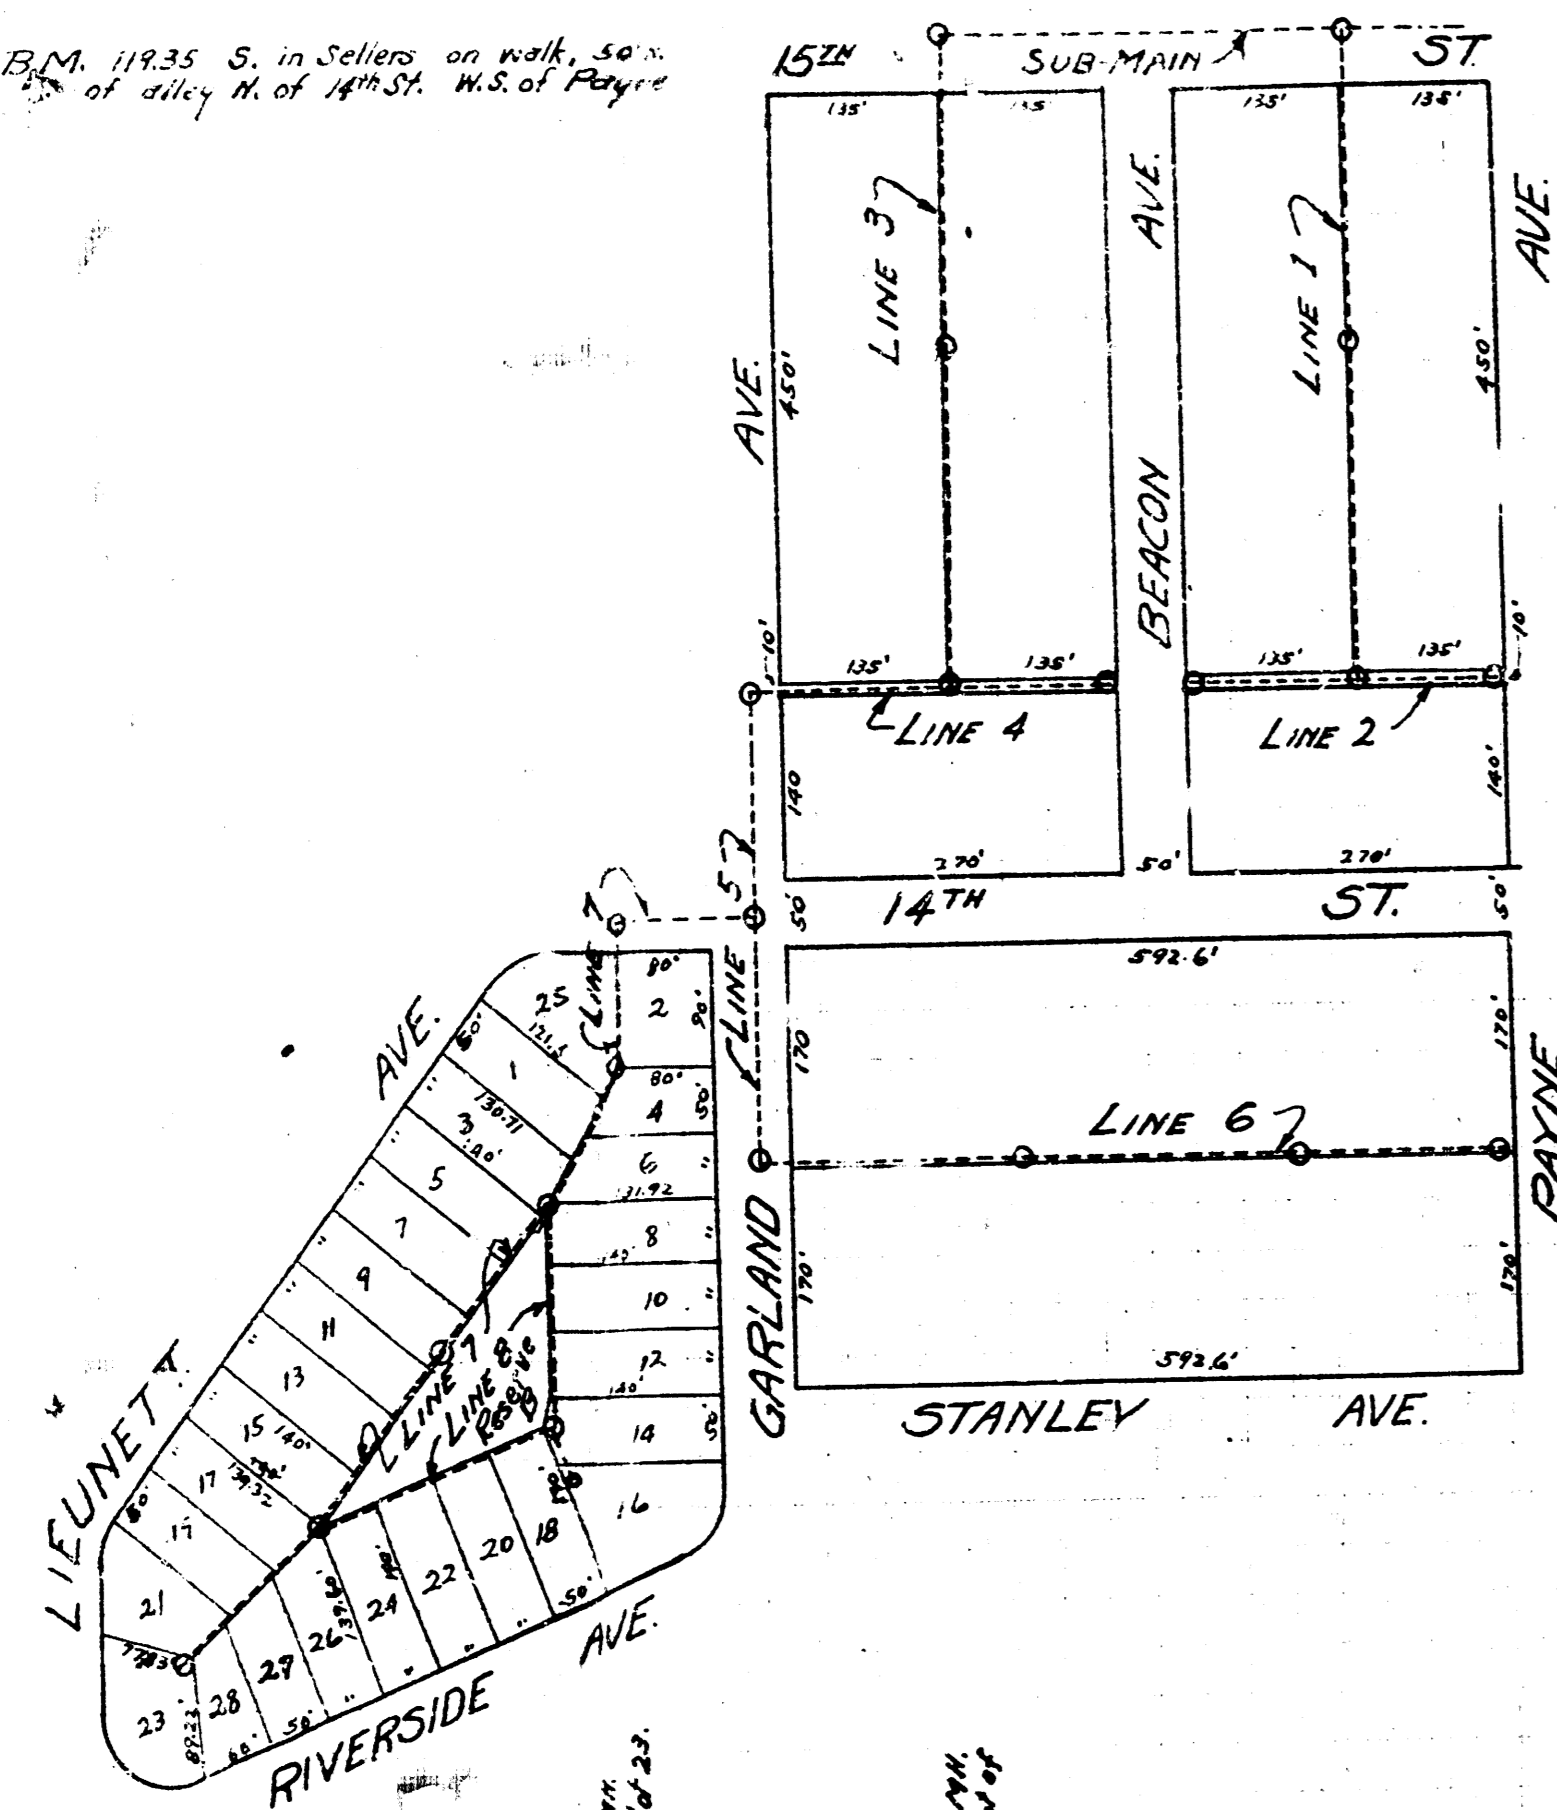