
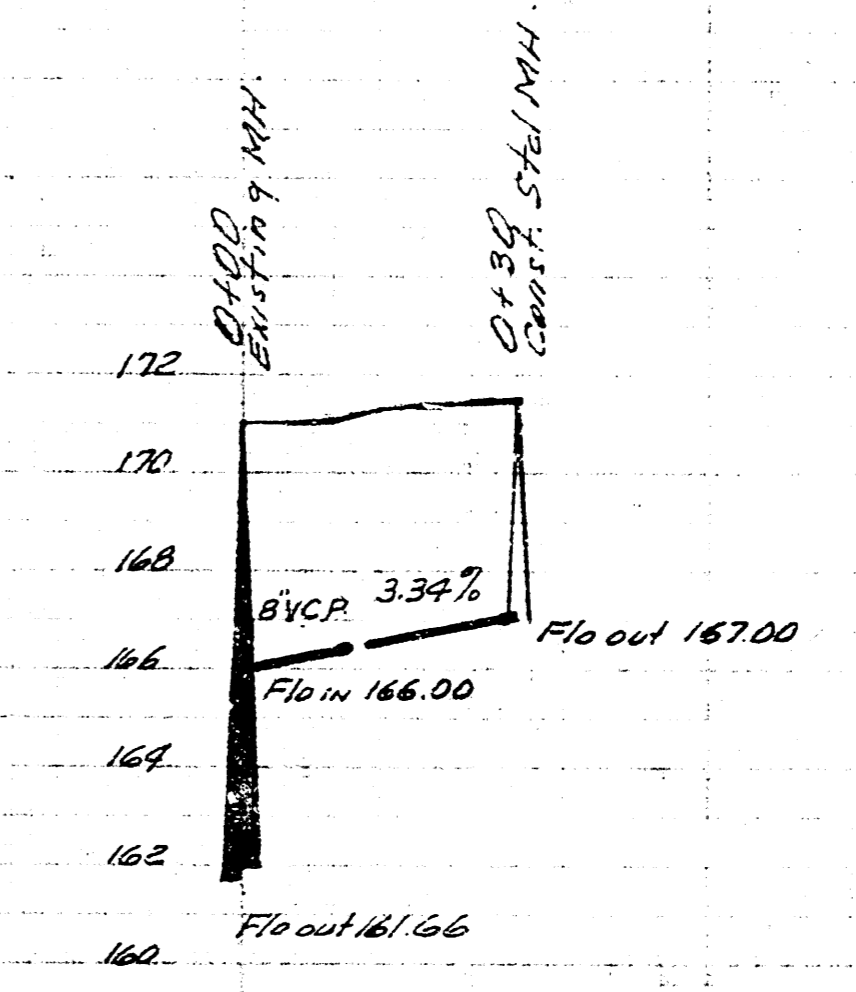



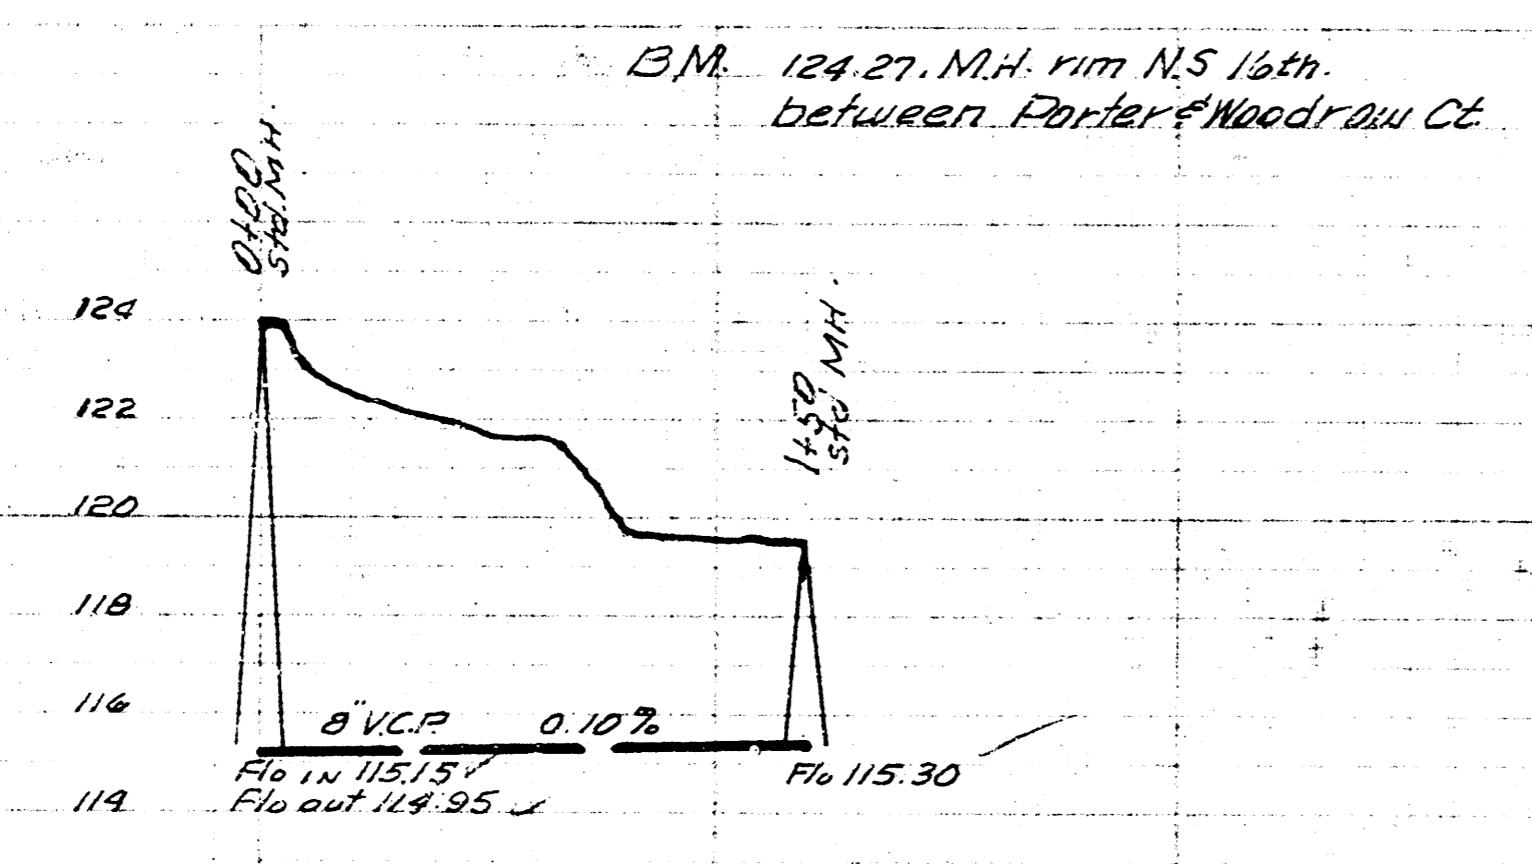

6-21-54  
McClain  
41-38  
Drawn by  
Checked by  
Street, Mo.

5-22-54  
Drawn by  
Checked by

LAT. 6 DIST. P. 55.20  
CITY OF WICHITA KANSAS  
G.E. SMITH CITY ENGINEER  
Proj. No. C24-40

PRIVATE SEWER  
LOT 2 - BLOCK 1 EA FISHER ADD  
CITY OF WICHITA KANSAS  
G.E. SMITH CITY ENGINEER

