


SANITARY SEWER LATERAL 'C' OF SANITARY SEWER SUB. MAIN NUMBER 'R' OF SANITARY SEWER DISTRICT NUMBER '20'
 July - 17th 1917

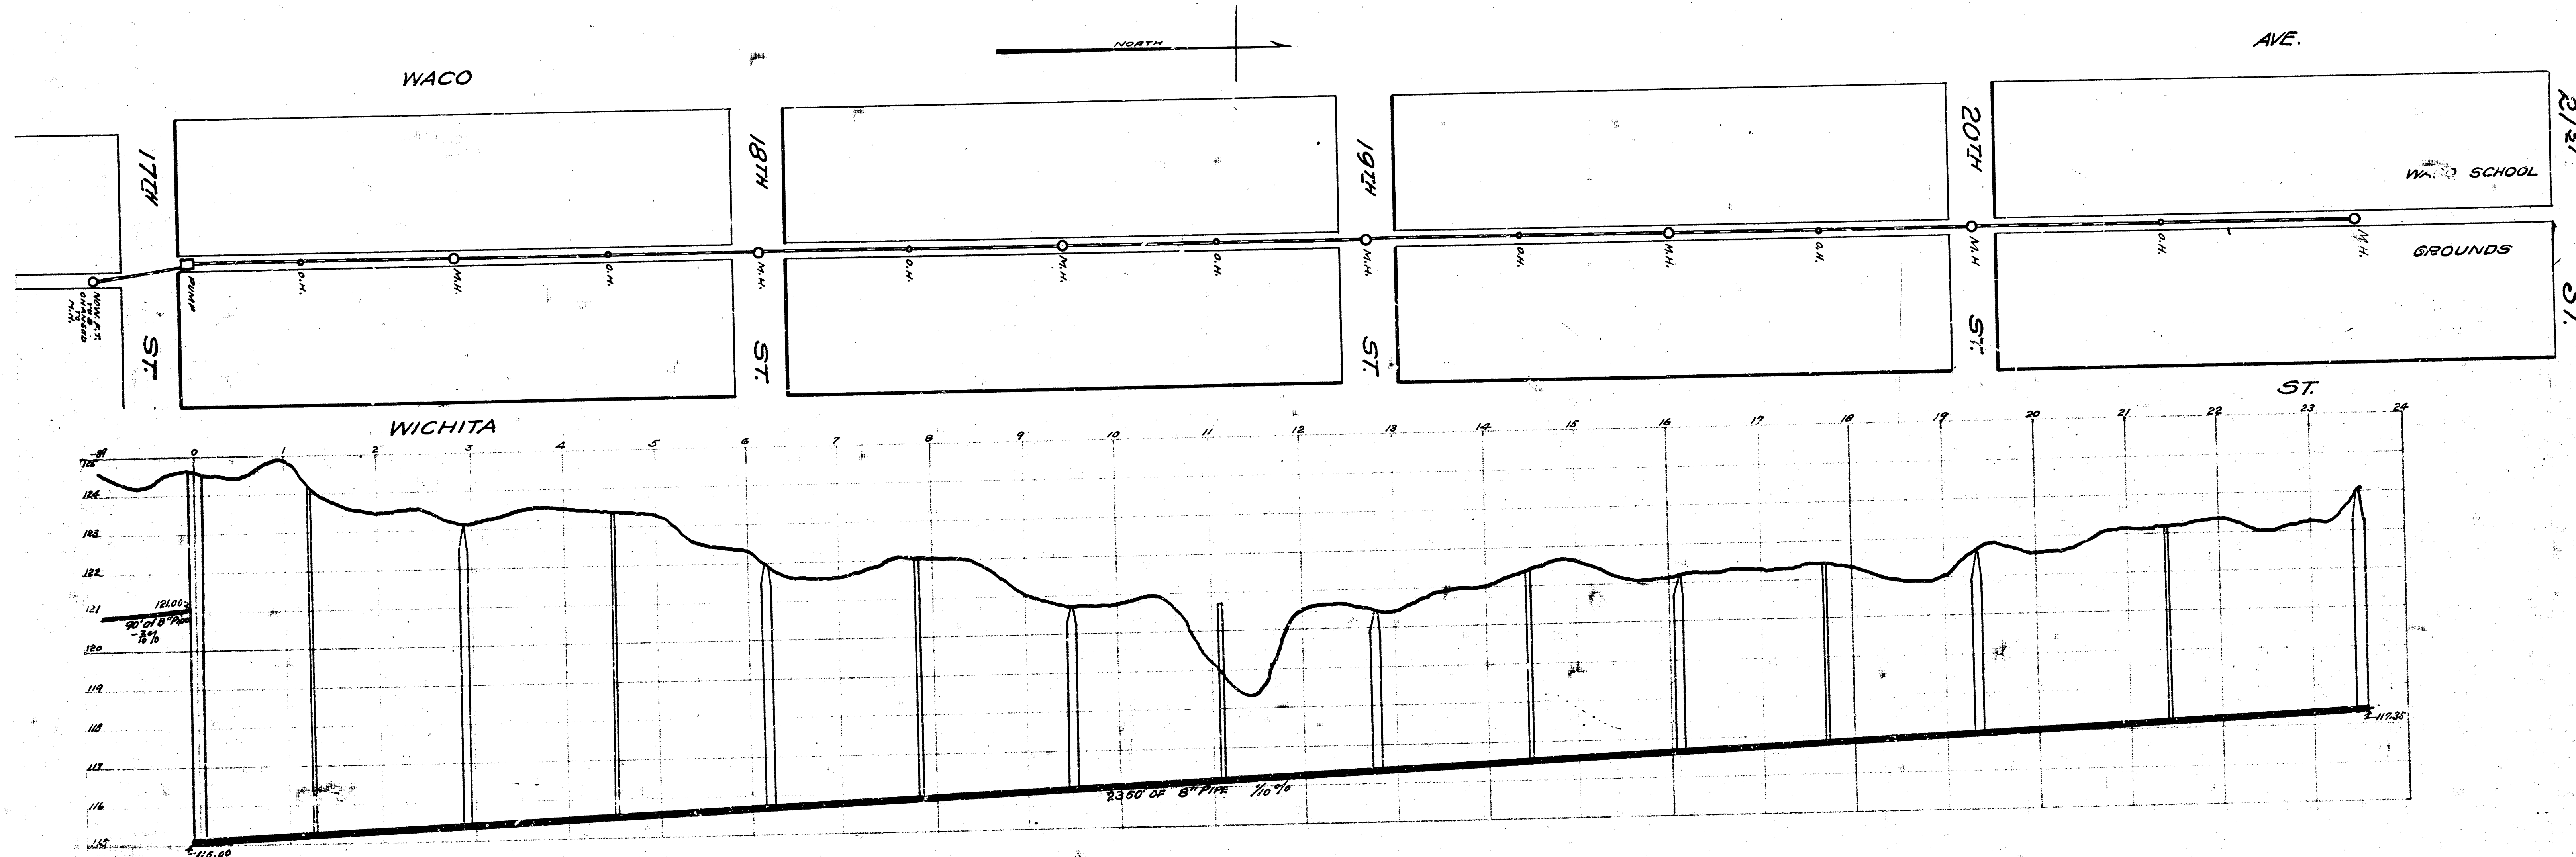

P.L. Brockway
 City Engineer.