


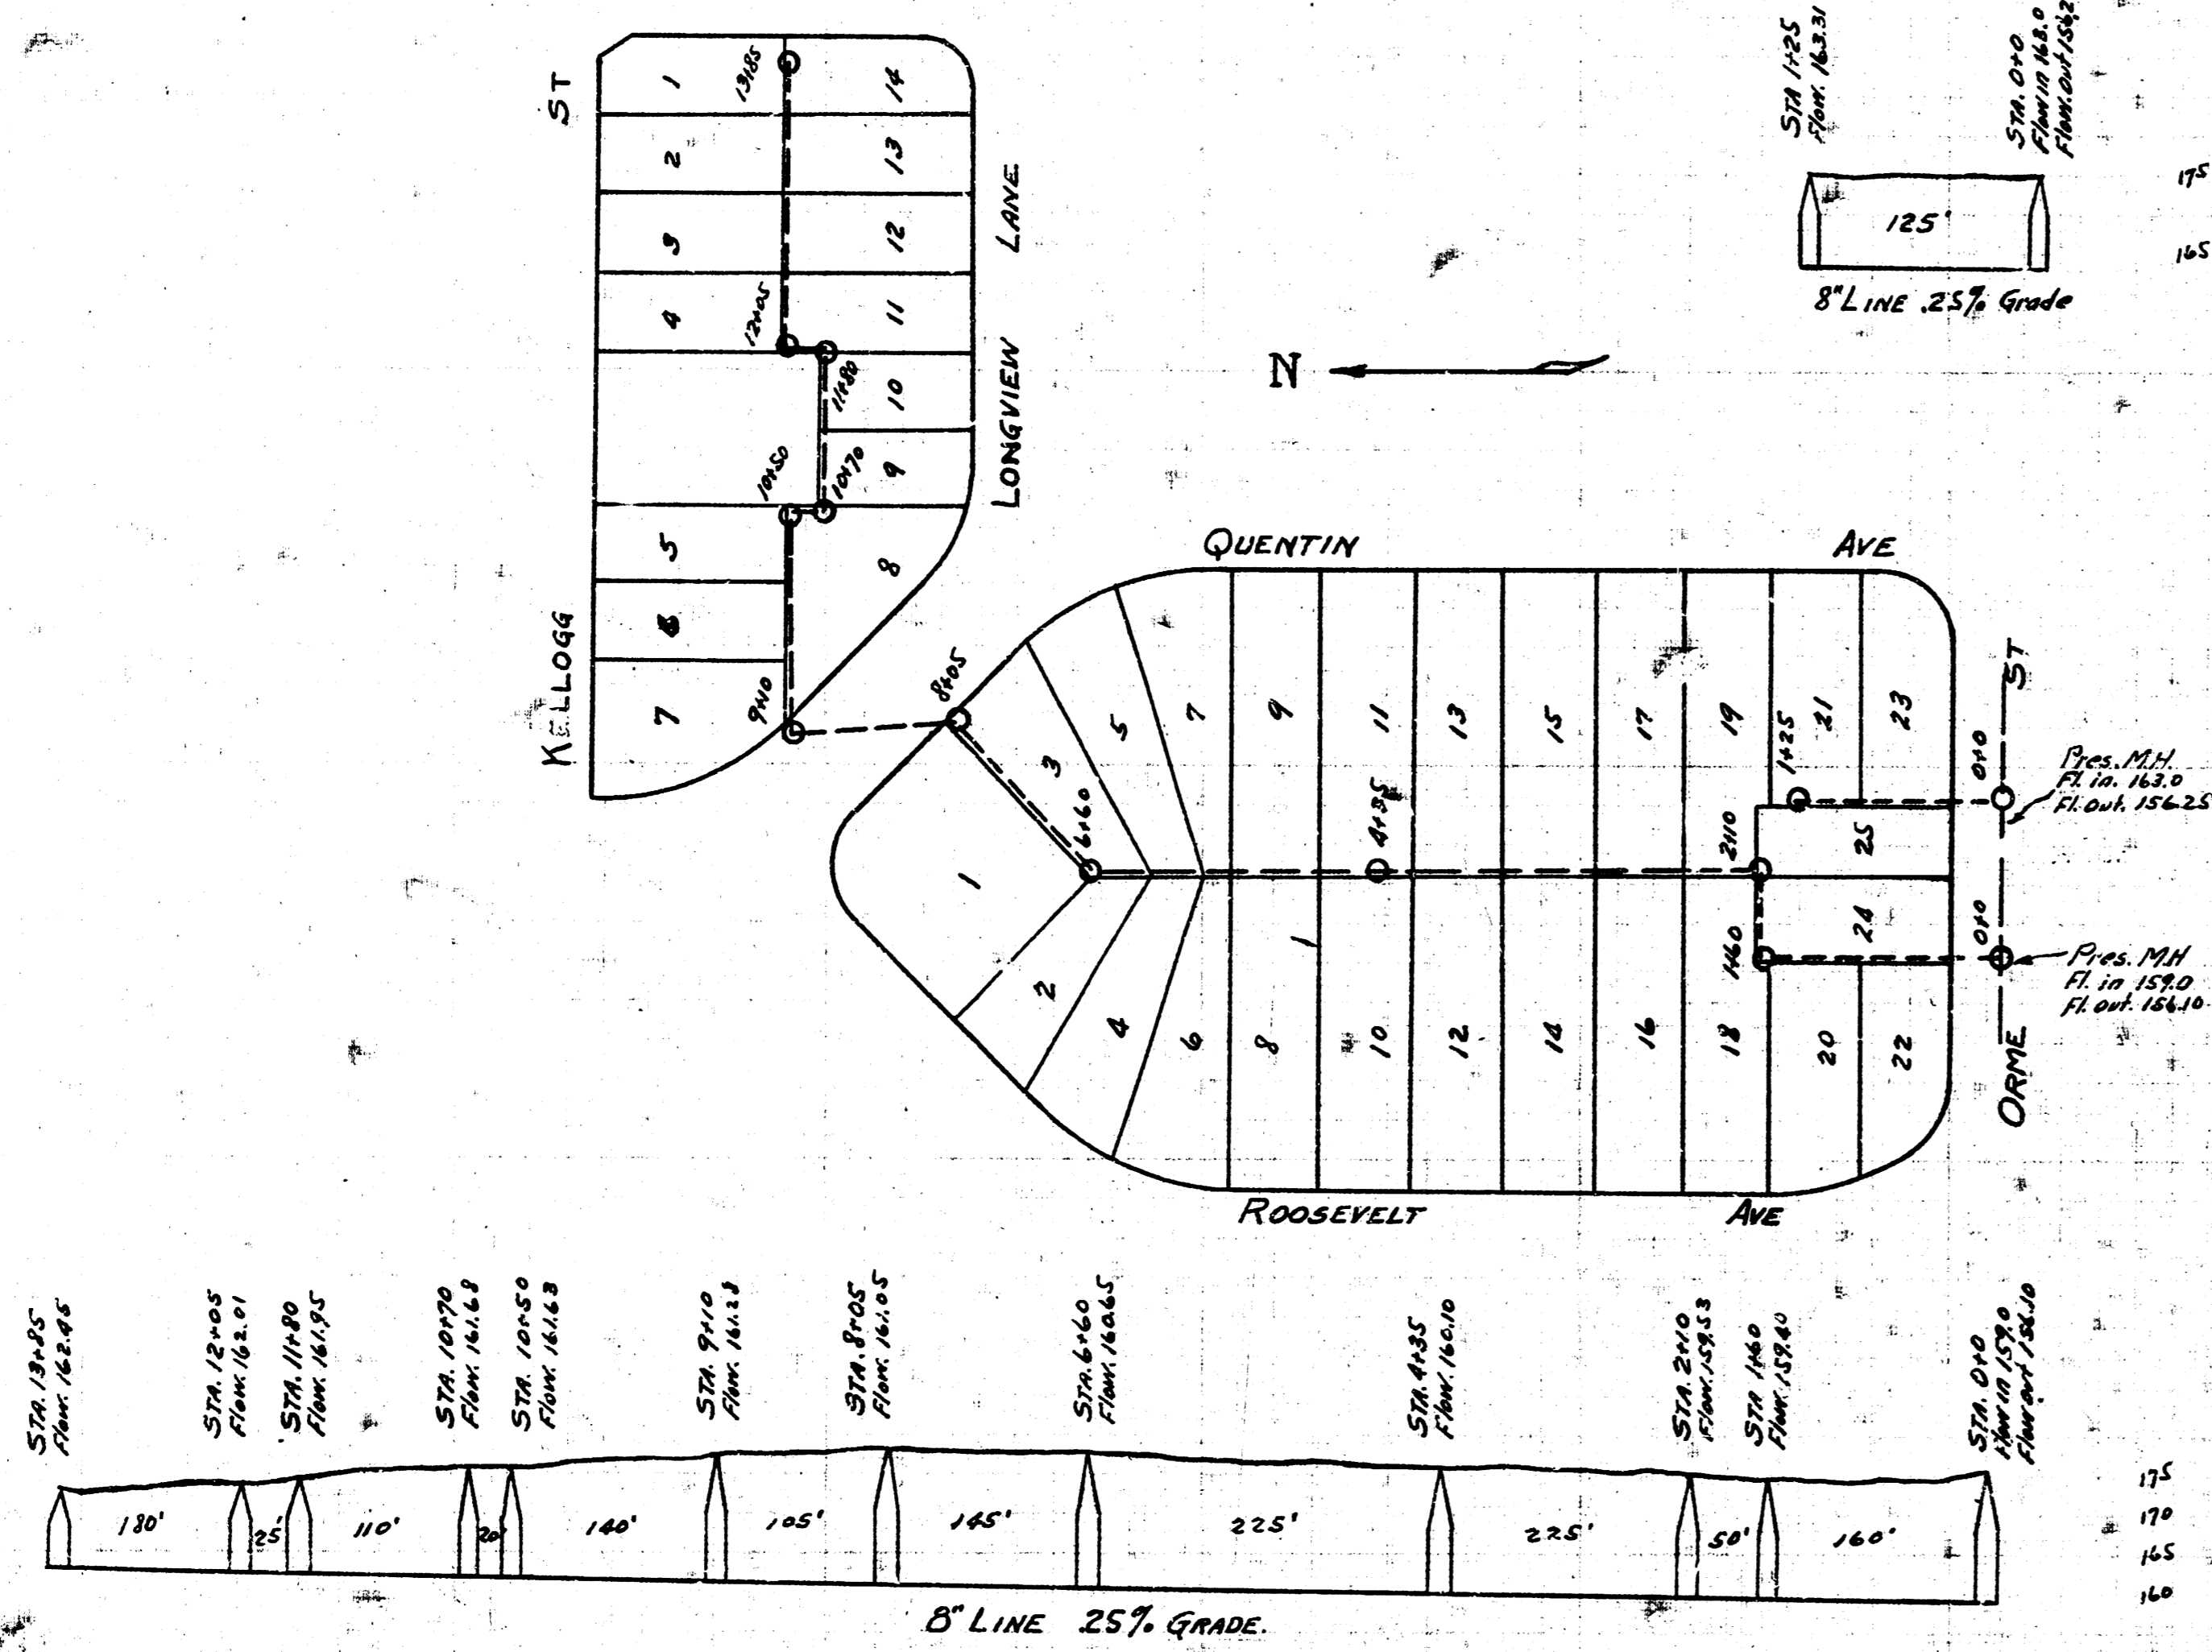


LAT. E, DIST. 6, SS. 12.

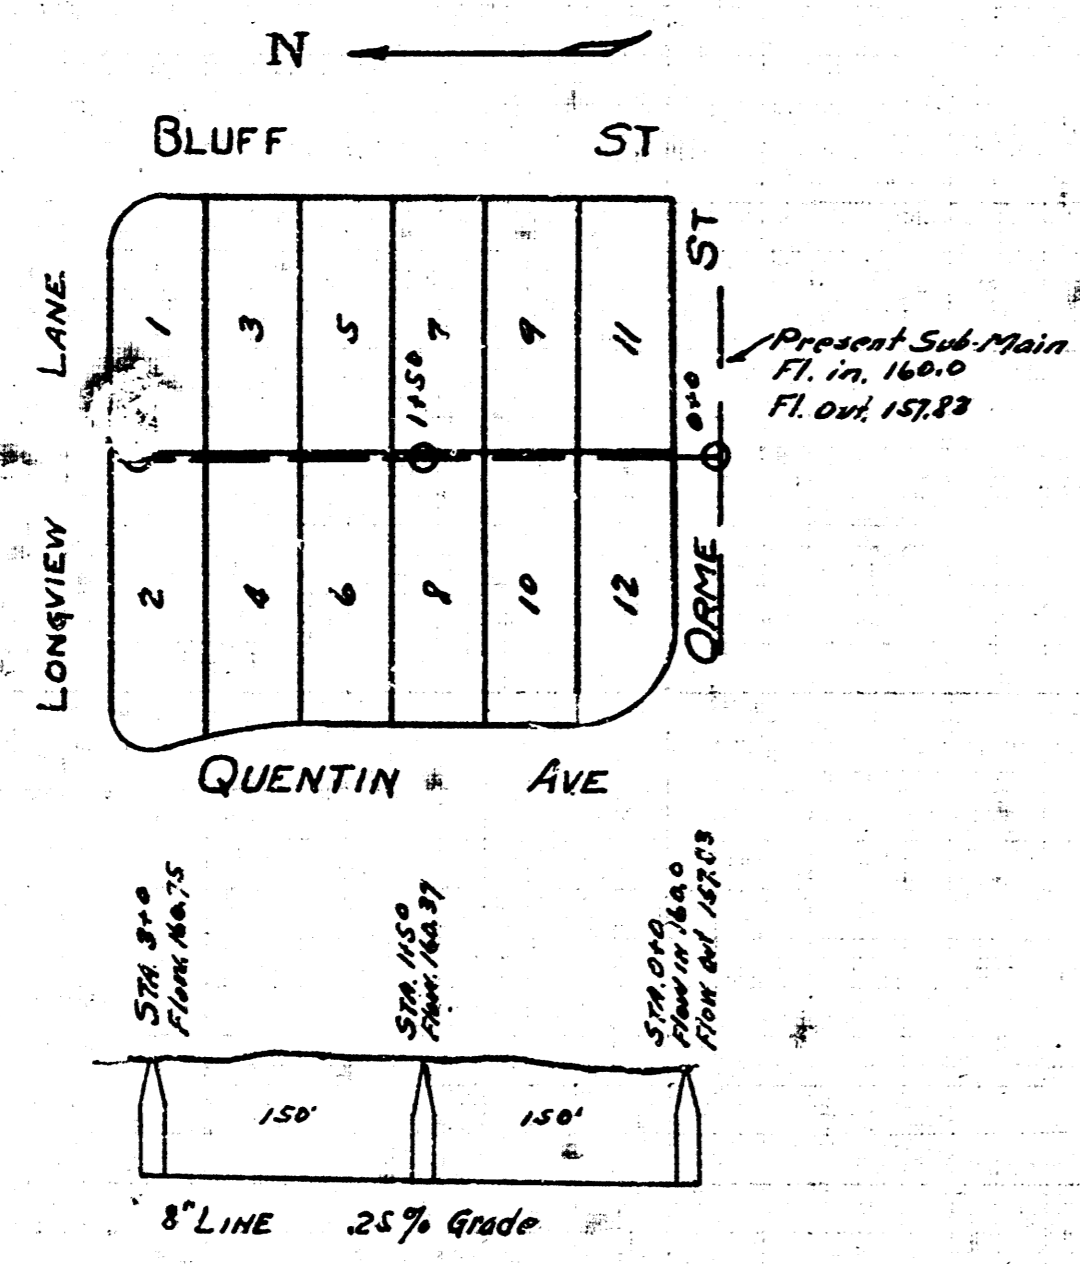

BM. 17541 Top of Rod in N.E. Cor. of 23 Blk E  
 BM. 15632 Top of Rod in N.E. Cor. of 15, Yale Ave  
 BM. 16211 Top of 11th, S.W. Cor. Lot 1, Blk 13.

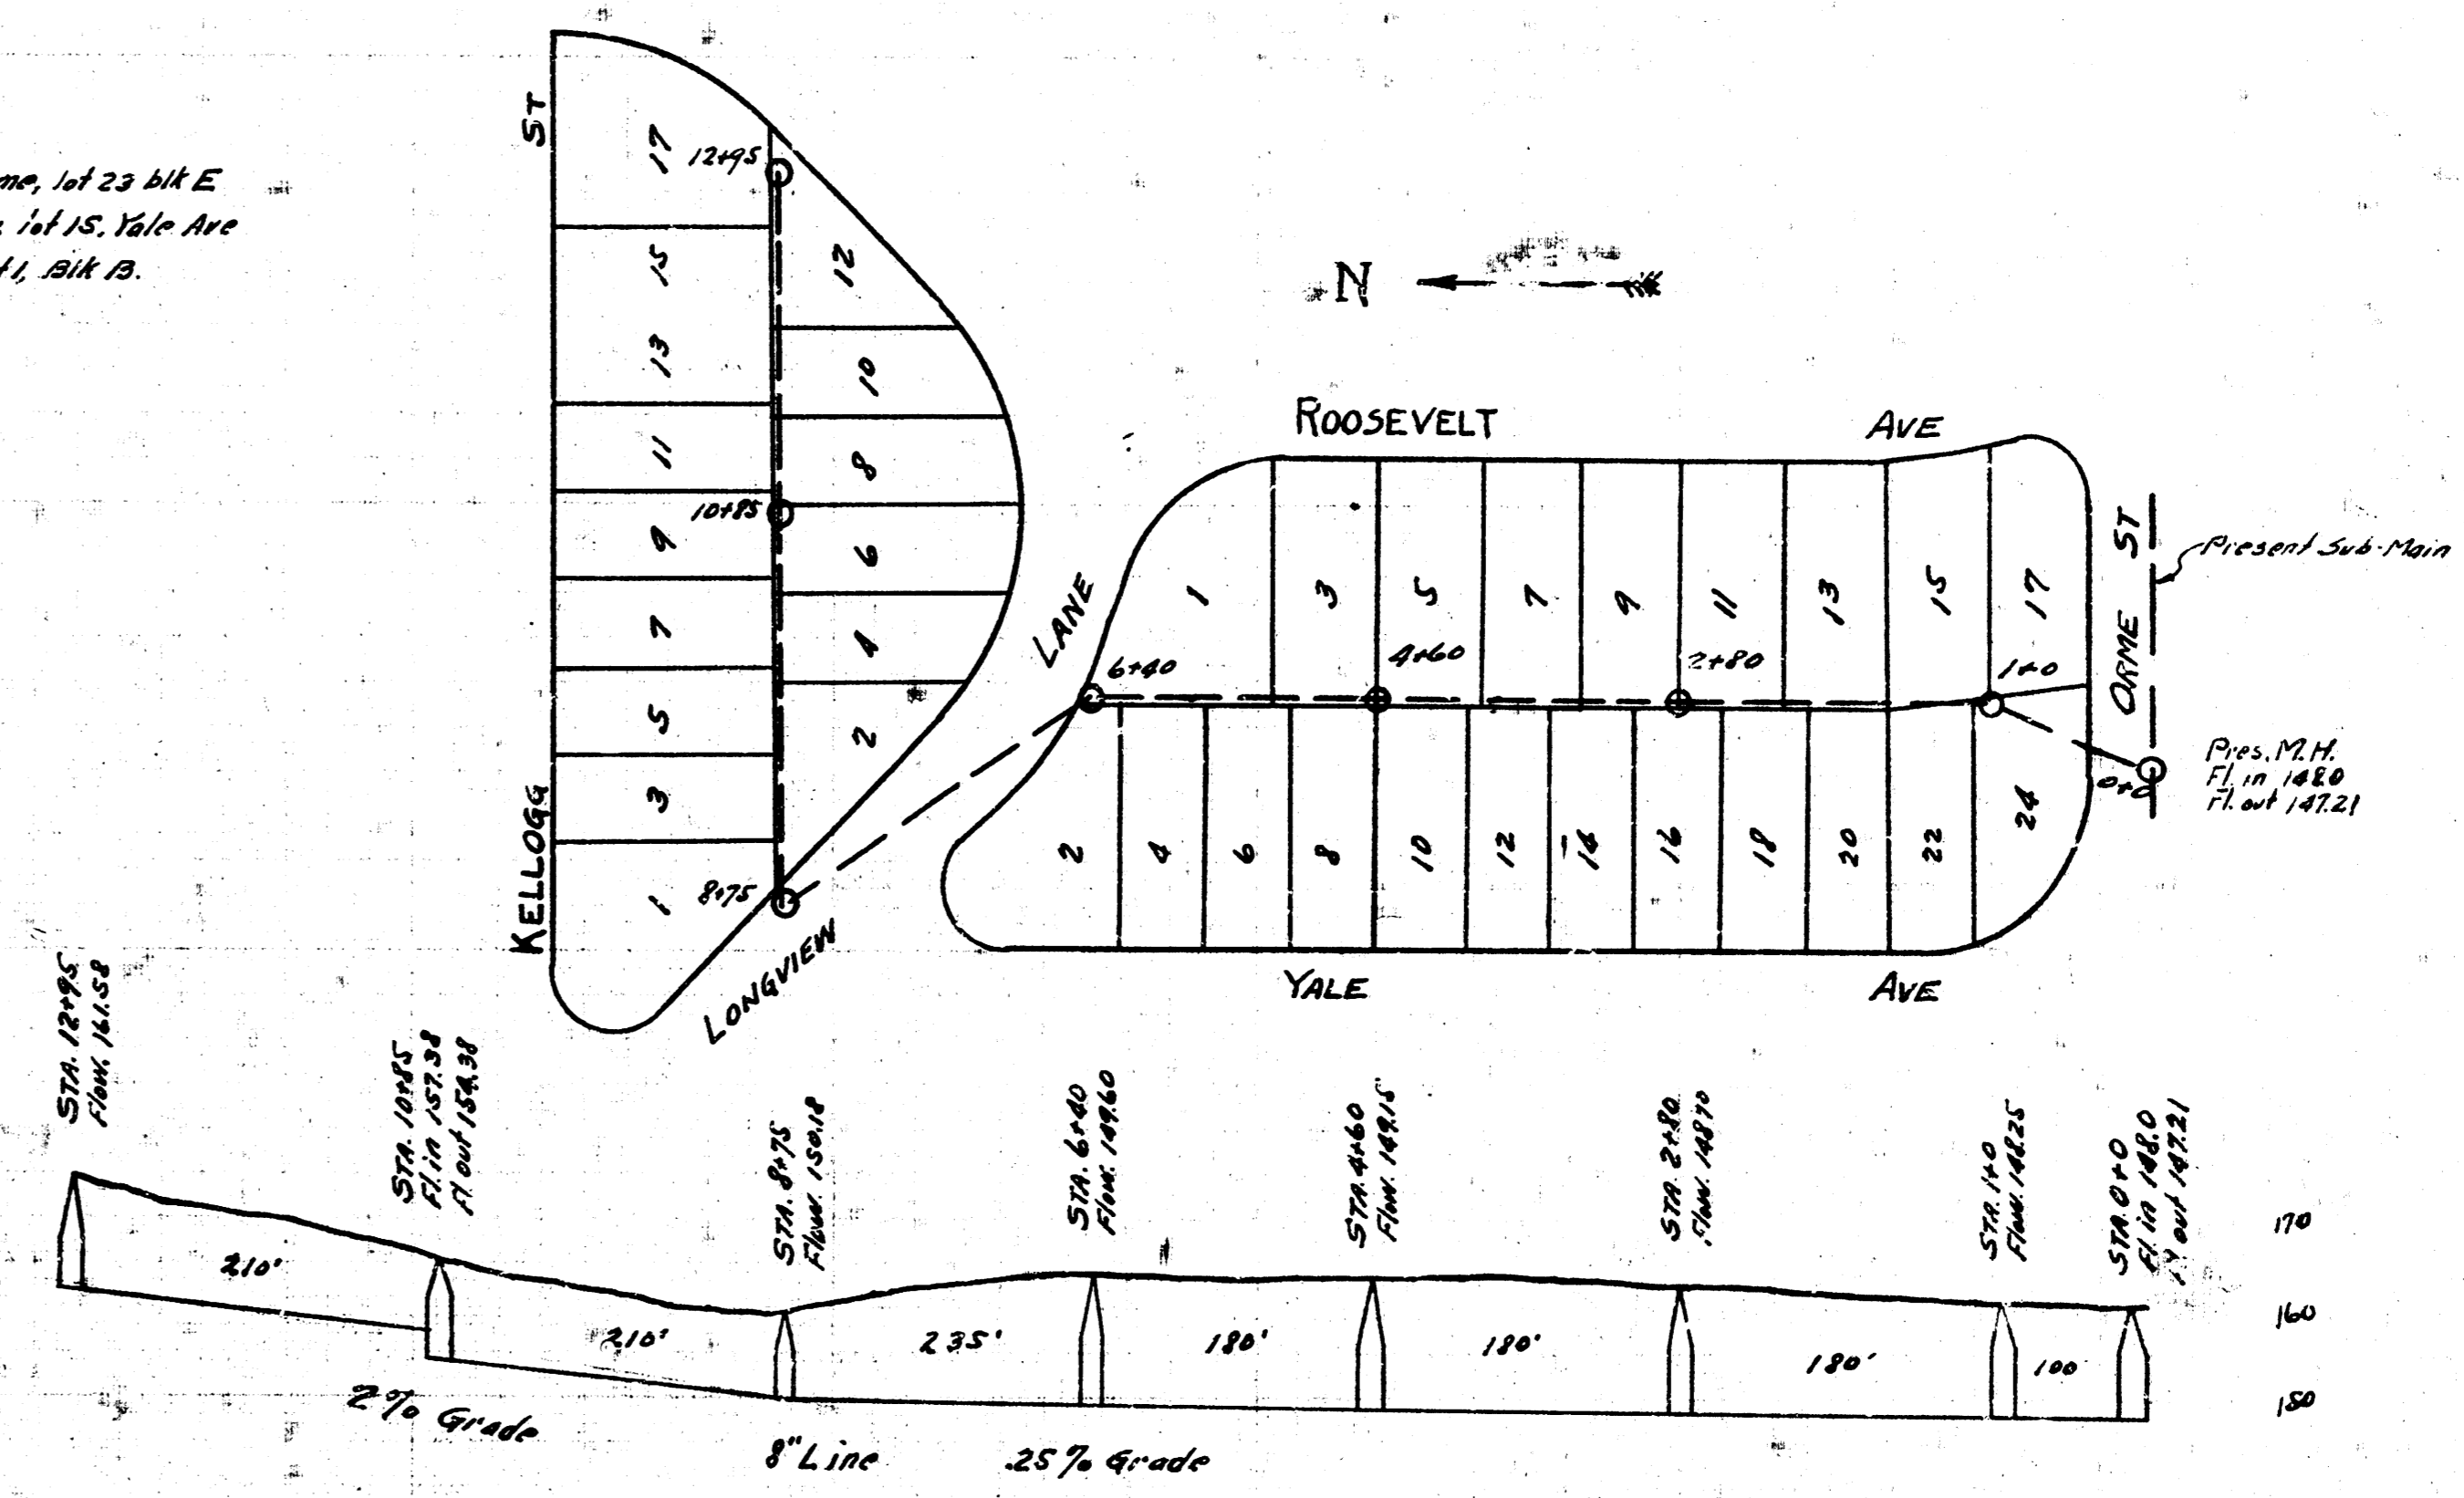

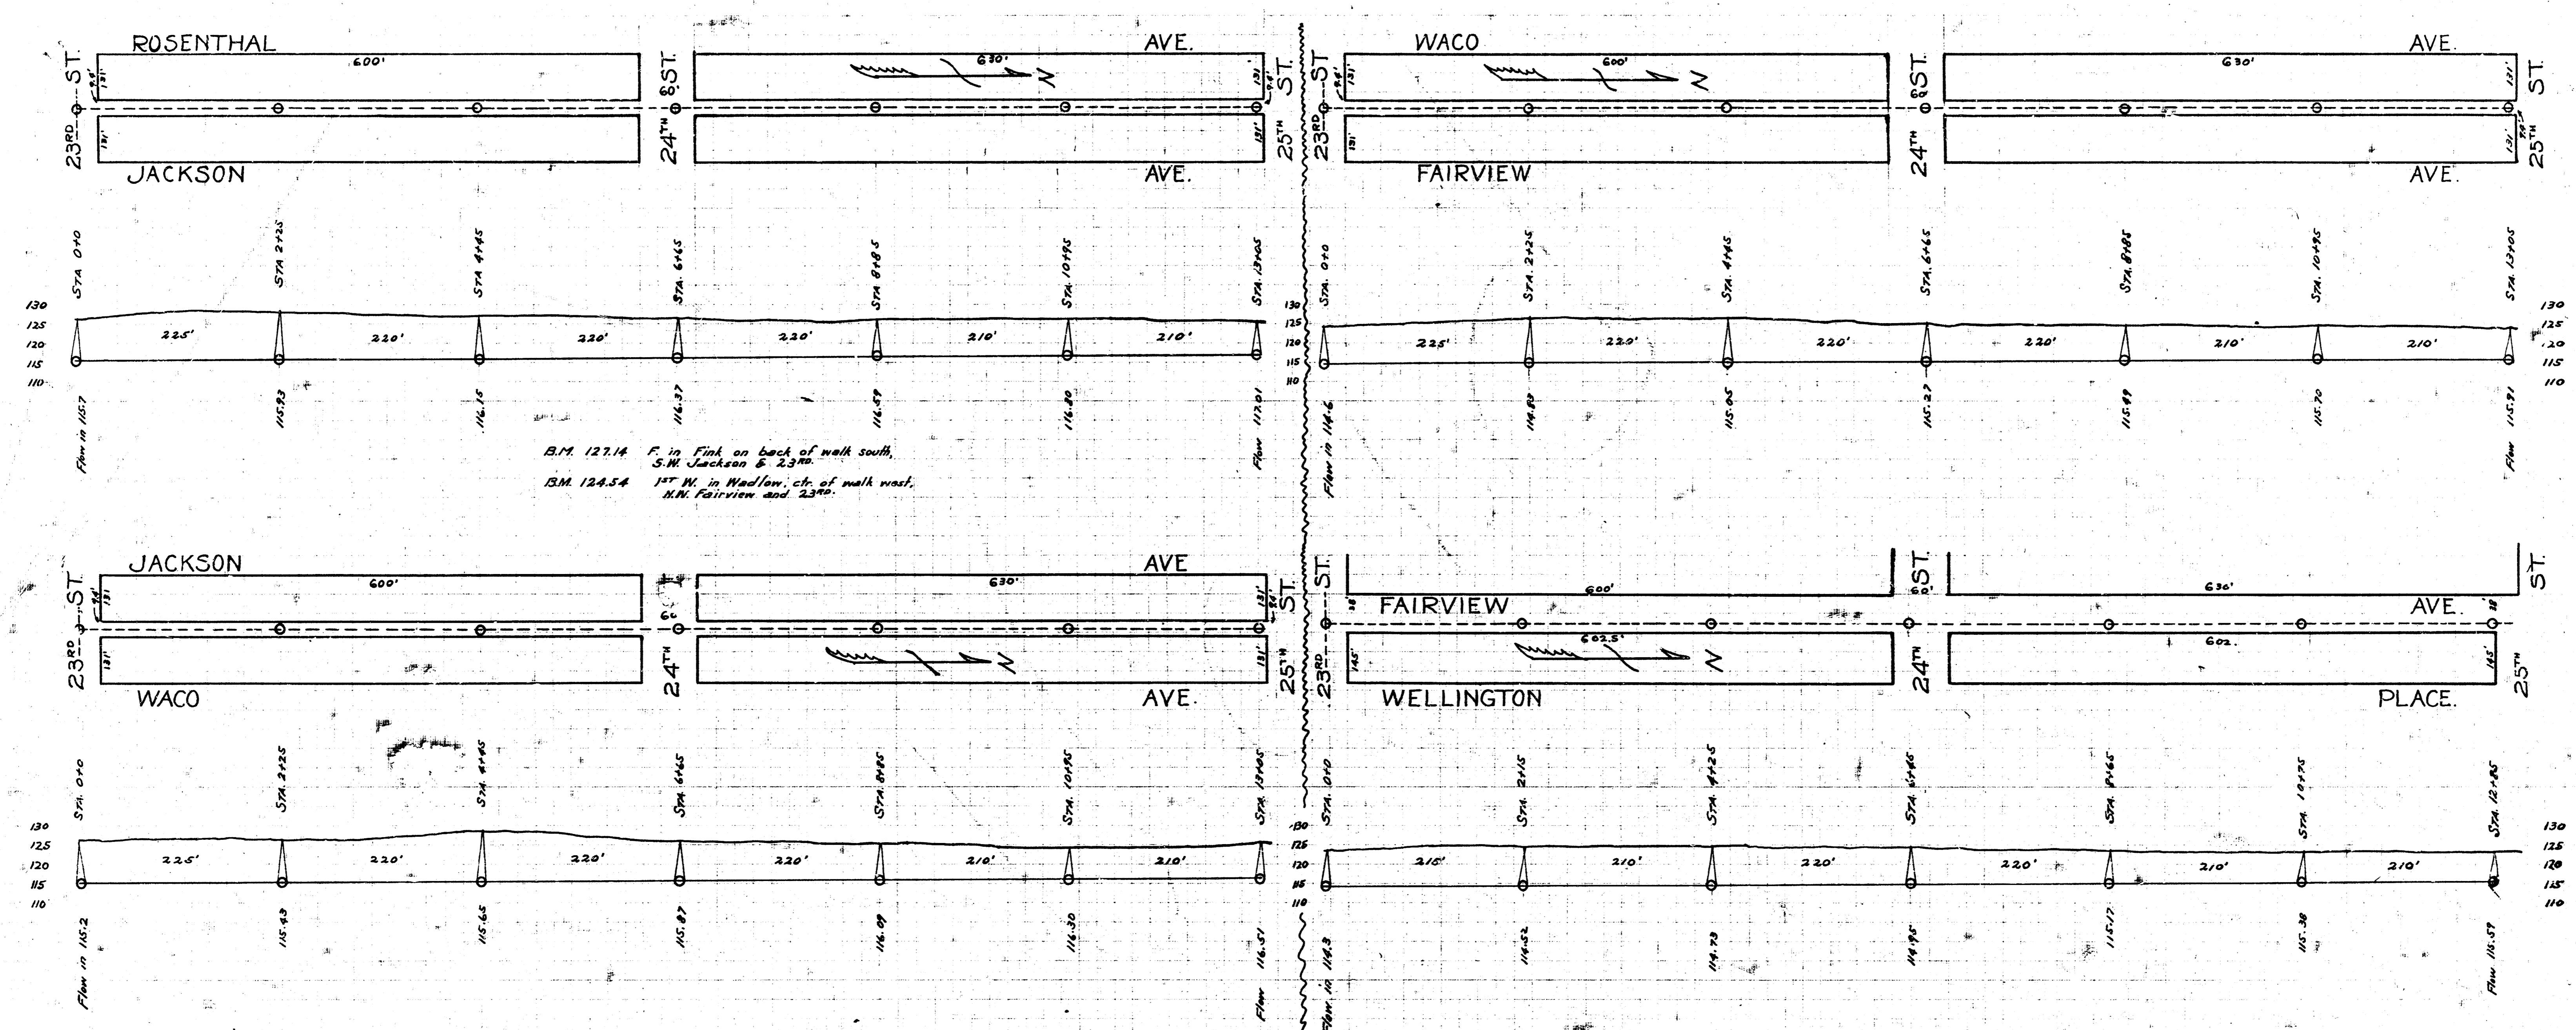


B.M. 127.14 F. in sink on back of walk south,  
S.W. corner of 23rd  
B.M. 124.54 1st W. in wall/ce. of walk west,  
N.W. corner of 23rd

B.M. 16248 X on ct. south,  
S.W. cor. Belmont & Kellogg

LAT. D - Dist. T - S.S. No. 20

LAT. E - Dist. 6 - S.S. No. 12

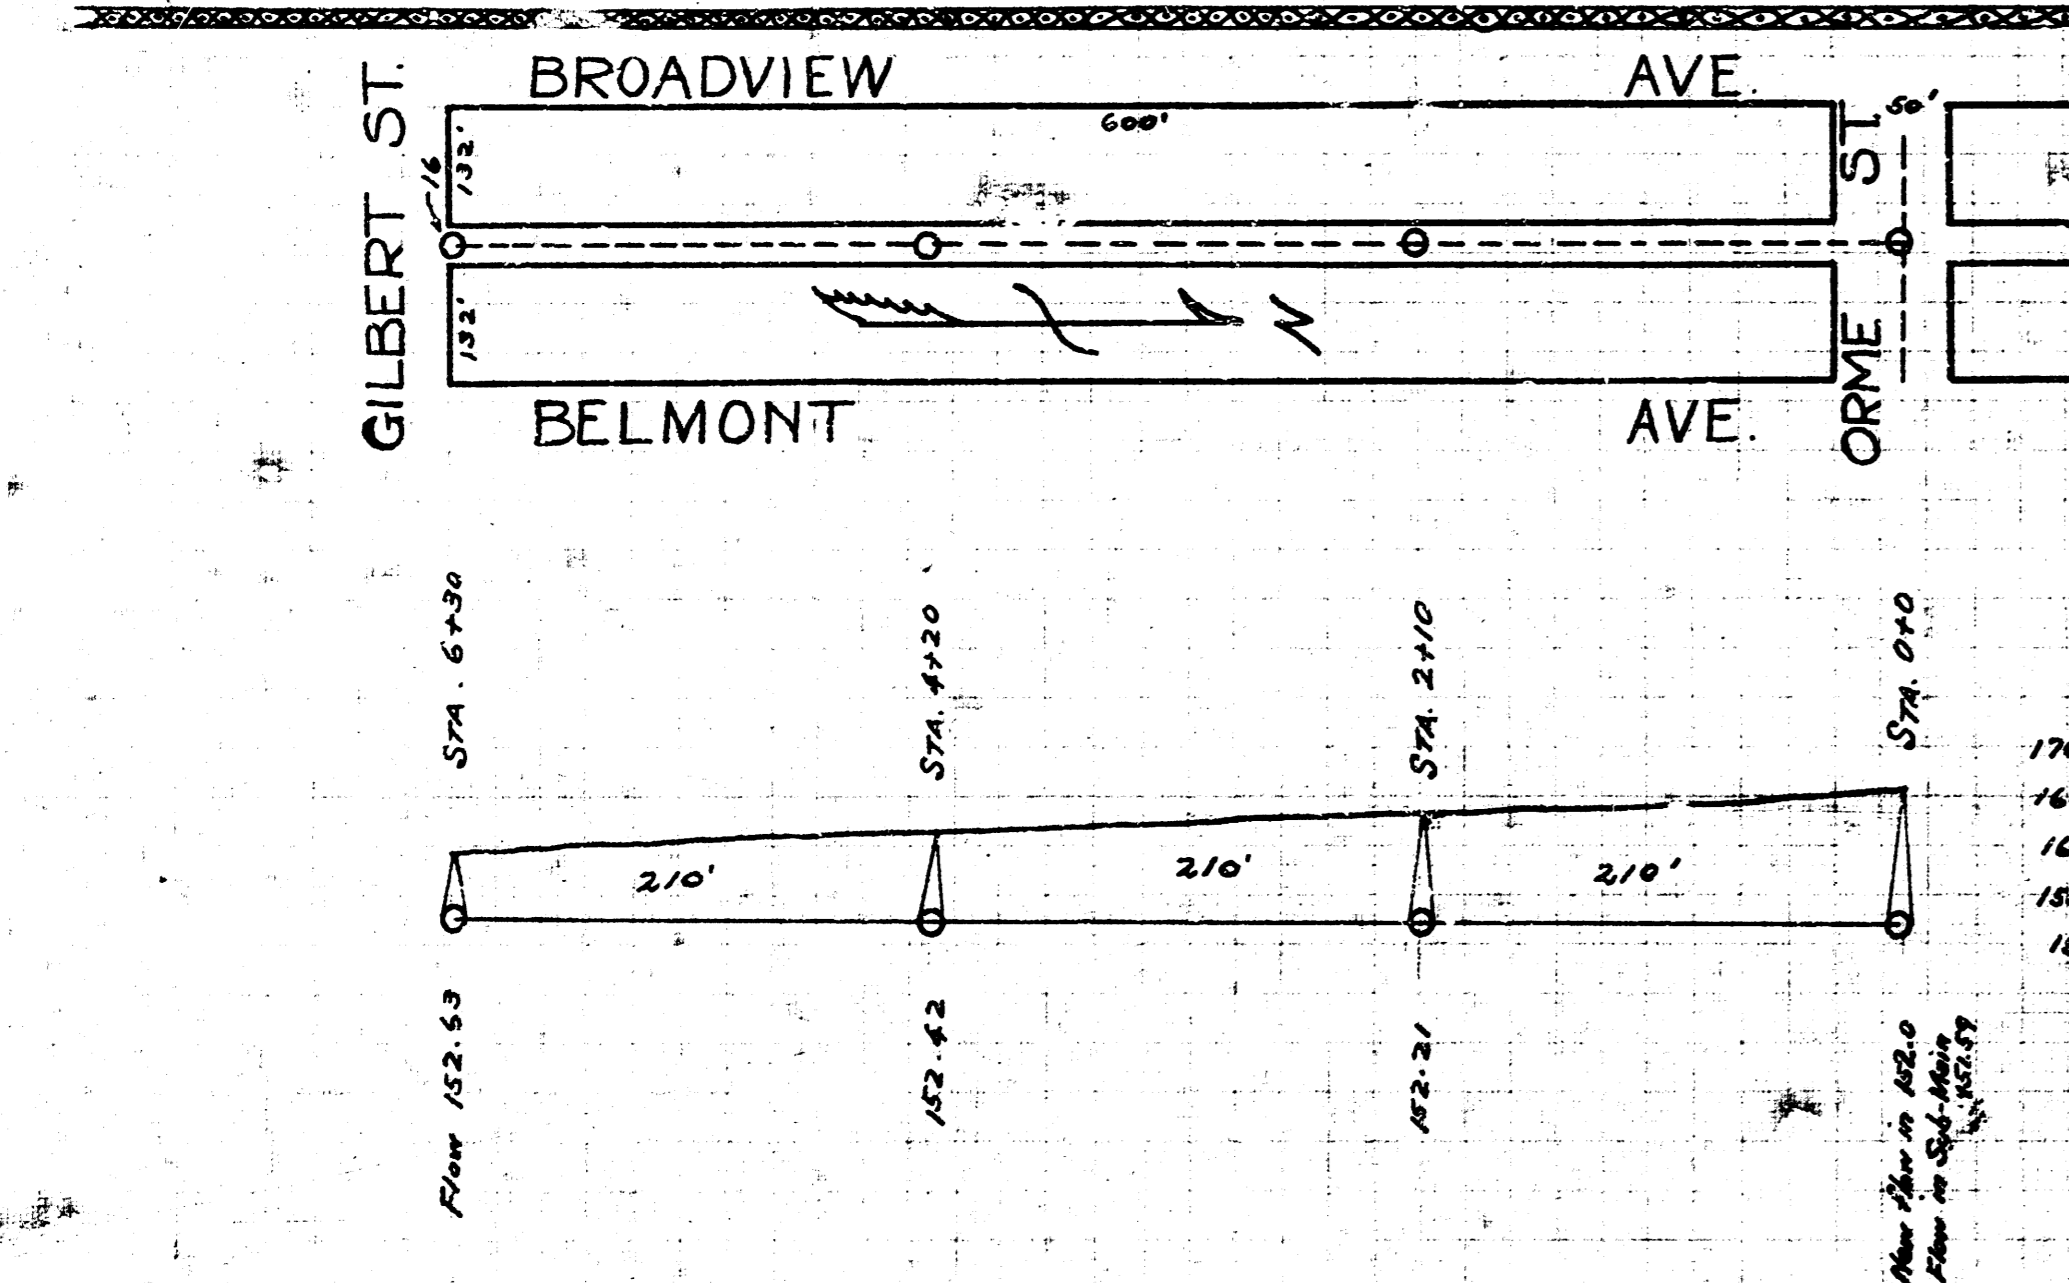

201 25