



Survey by: Krumholz  
 Drawn by: T. Dewey  
 Date: Jan. 1956

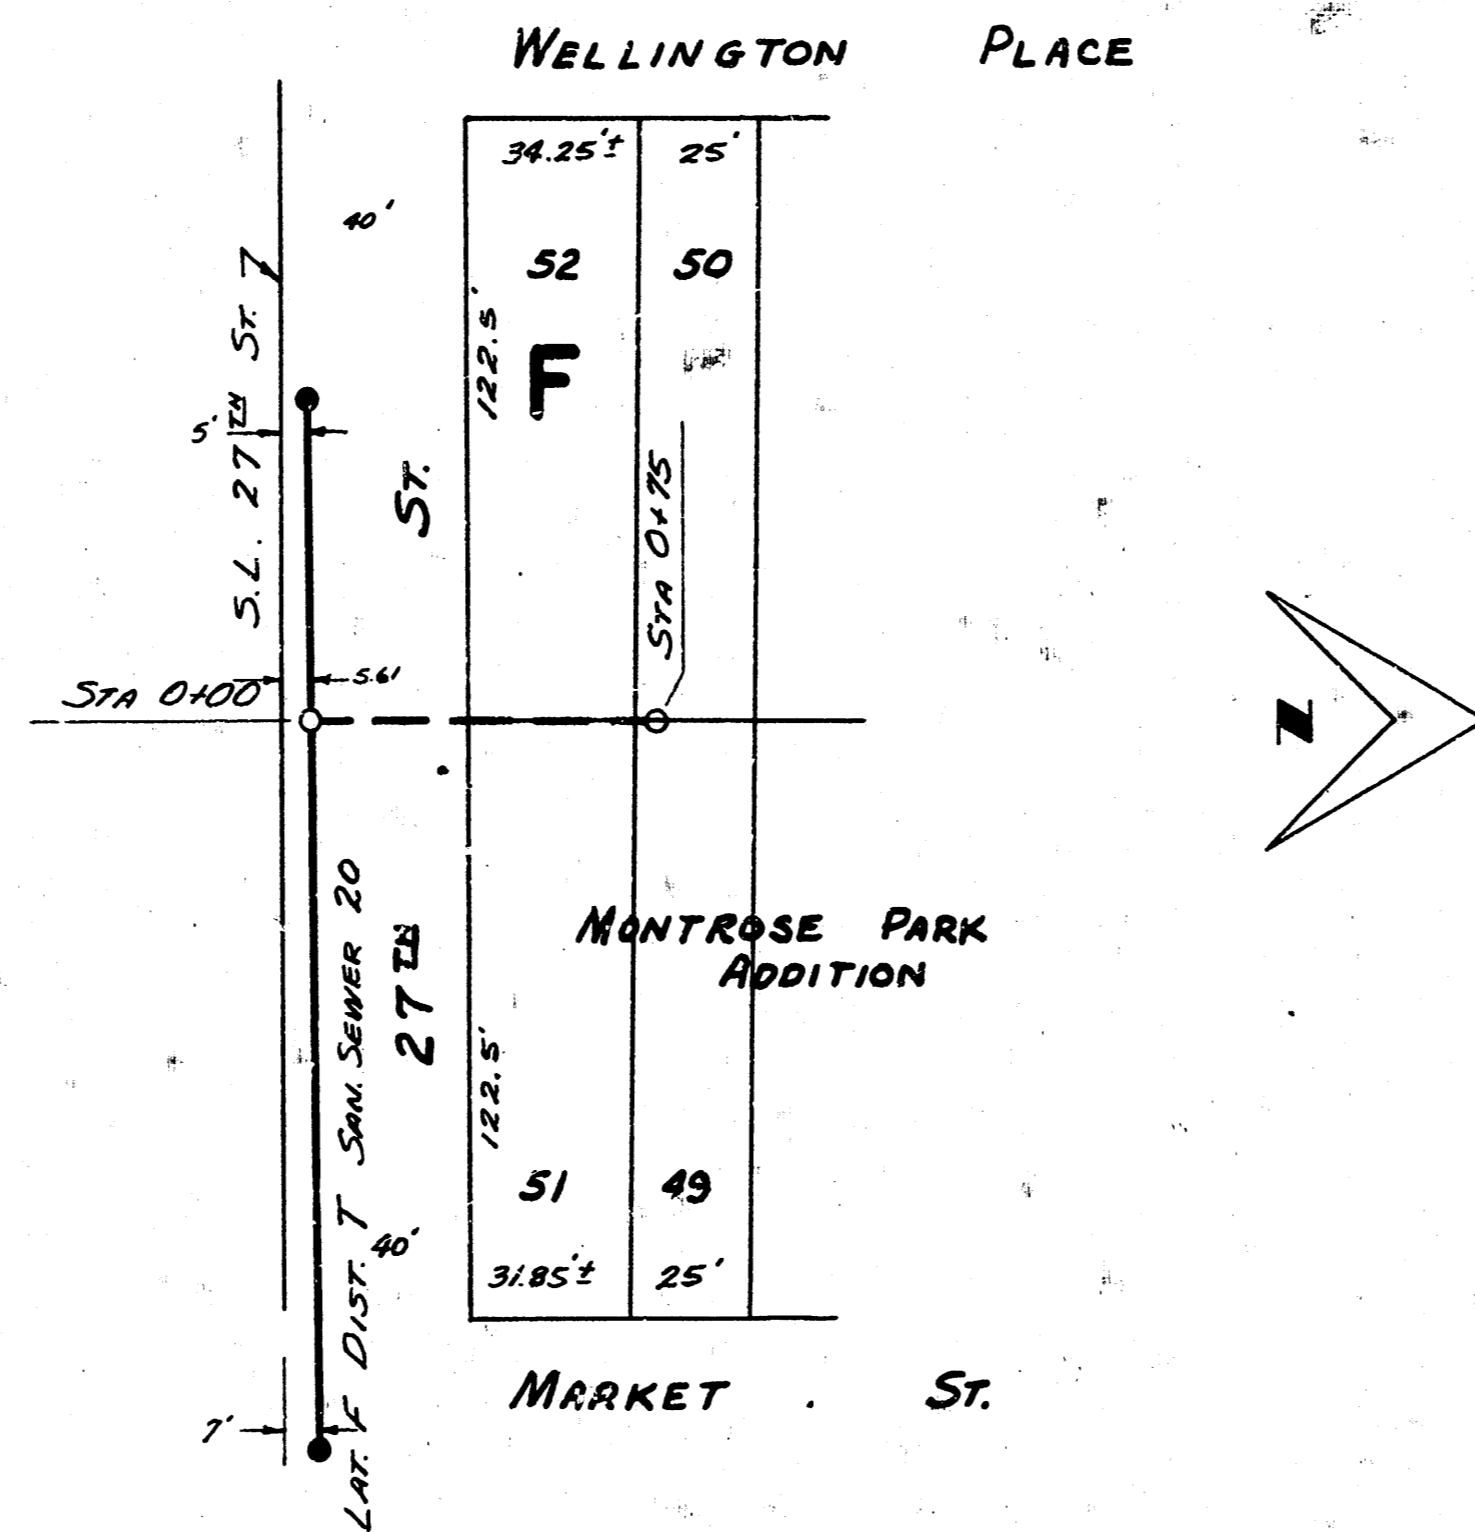

B.M. 129.52 "M" IN MULLER F.P. S.E. COR. 27<sup>TH</sup> & MARKET

PLAN SCALE 1"=40'  
 PROFILE SCALE 1"=40' HOR., 1"=4' VERTICAL


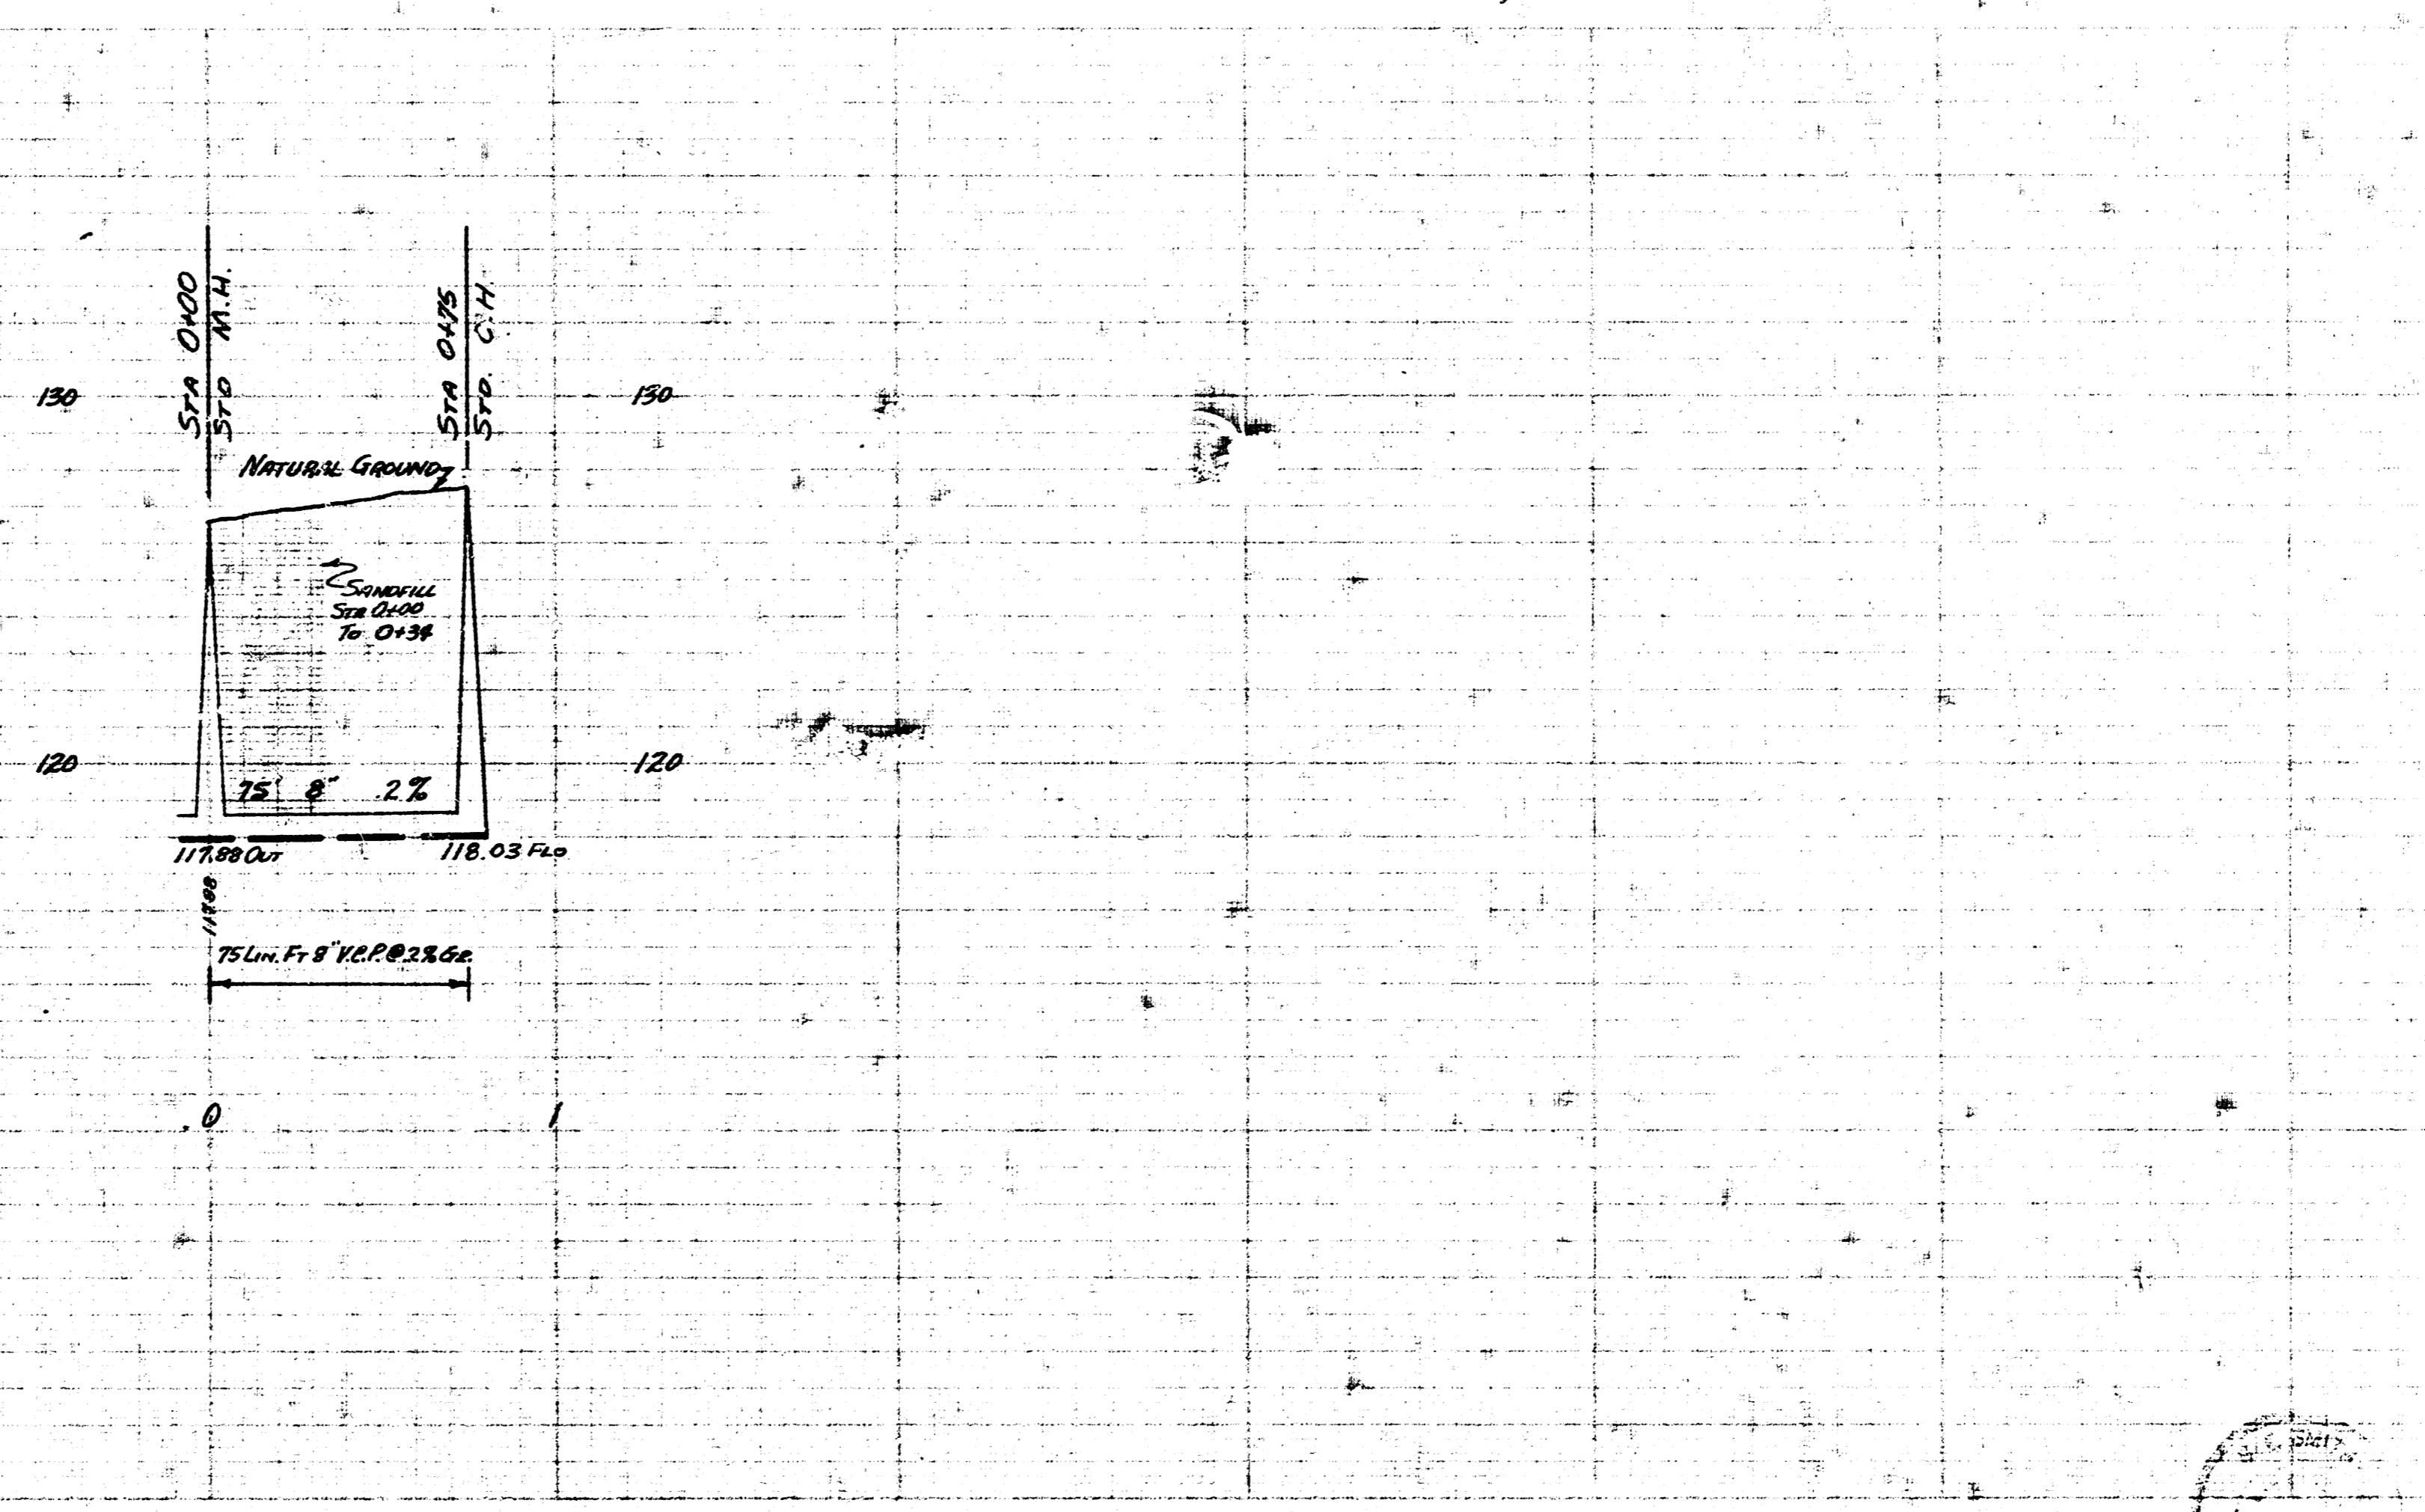

EXT. OF LAT. F. DIST. T. SAN SEWER 20  
 CITY OF WICHITA KANSAS  
 B.E. SMITH, CITY ENGINEER  
 JAN. 1956 PRIVATE JOB



2 3 5 1