















B.M. 126.25 C in Caswell ch. upper mt. of prop. line
 B.M. 134.5 T on E. end of S.E. ch. ref. E. end of prop. line

B.M. 115.45 S.E. cor. Grove + Central
 B.M. 114.28 L in street C.M.S. S.E. Grove + Elm

B.M. 114.40 K in Kessler back walk north N.W. cor. Woodland - 15th
 B.M. 118.63 L in Letterer ch. walk east N.E. cor. Woodland - 14th

LAT. 7, DIST. D, S.S. 12.

LAT. N. DIST. R,
 S.S. 20.

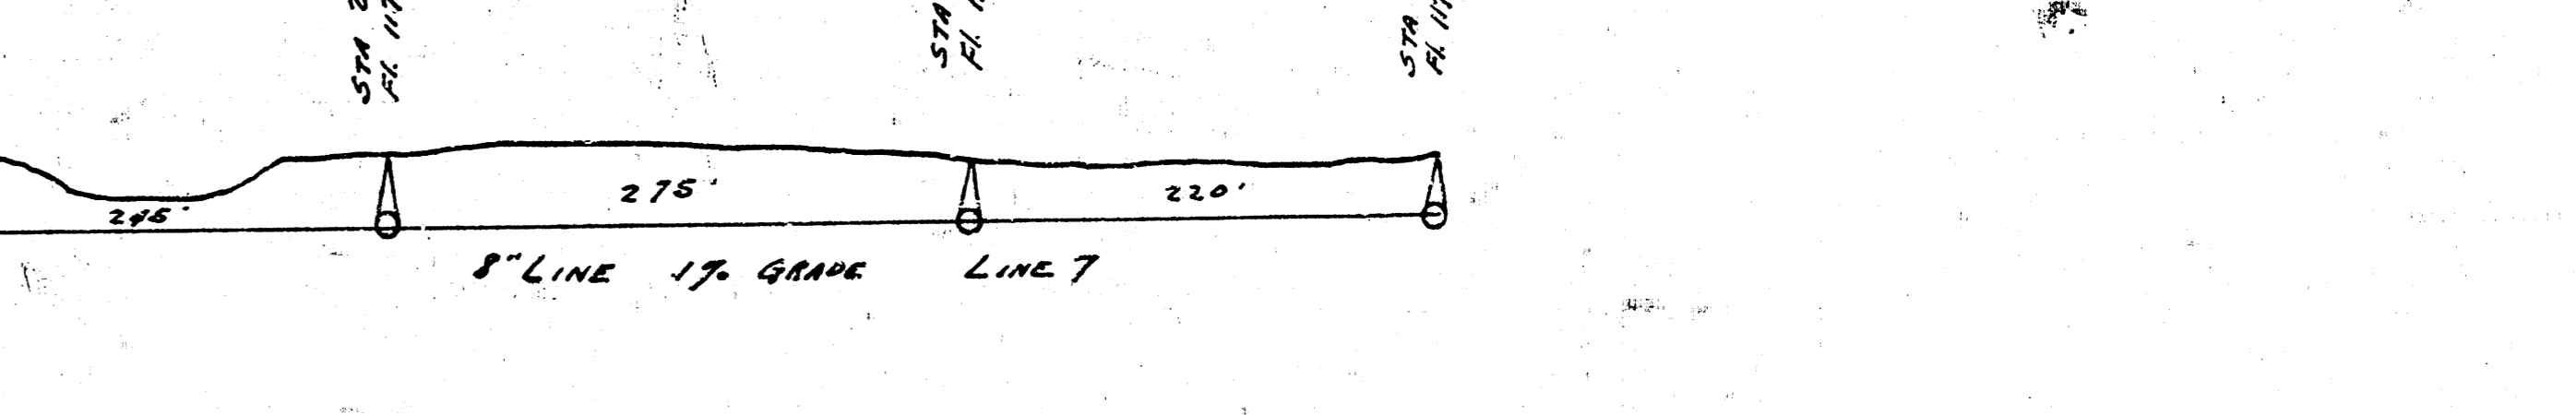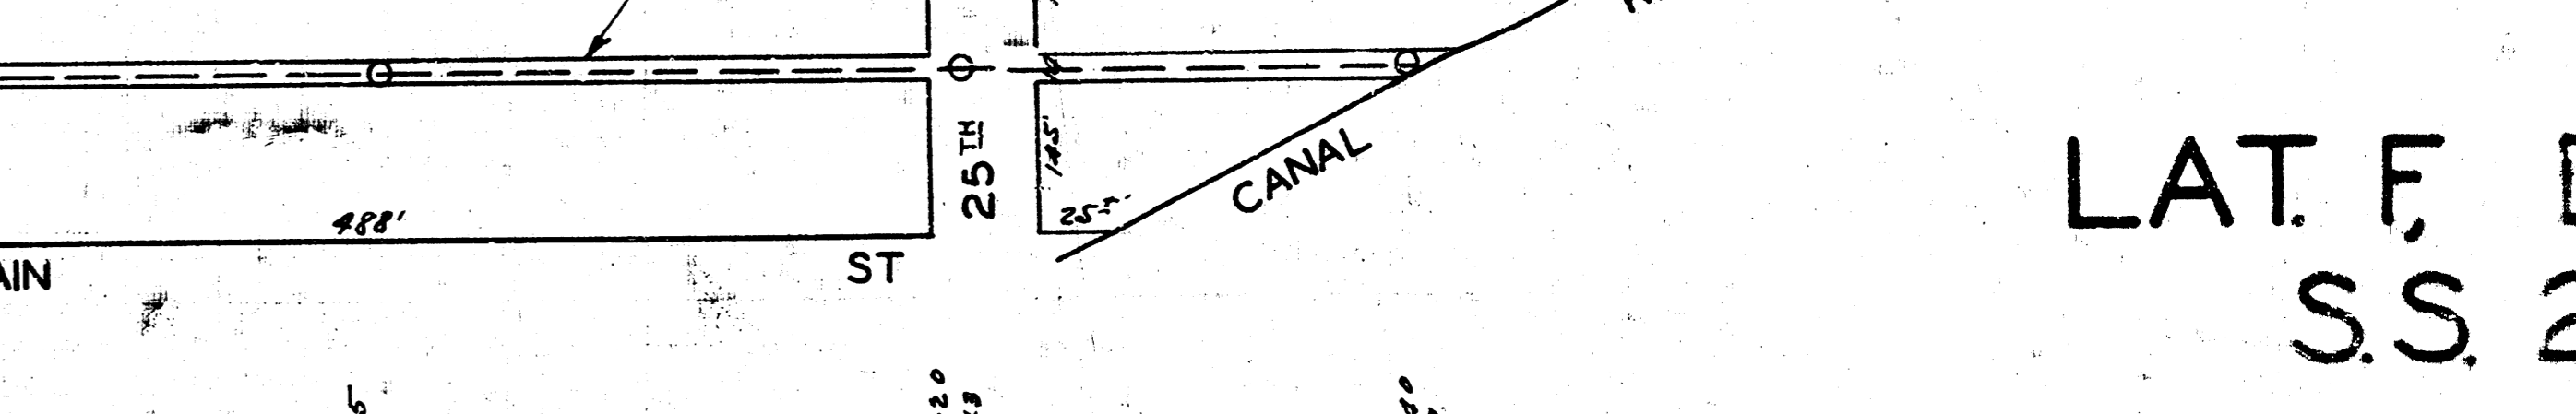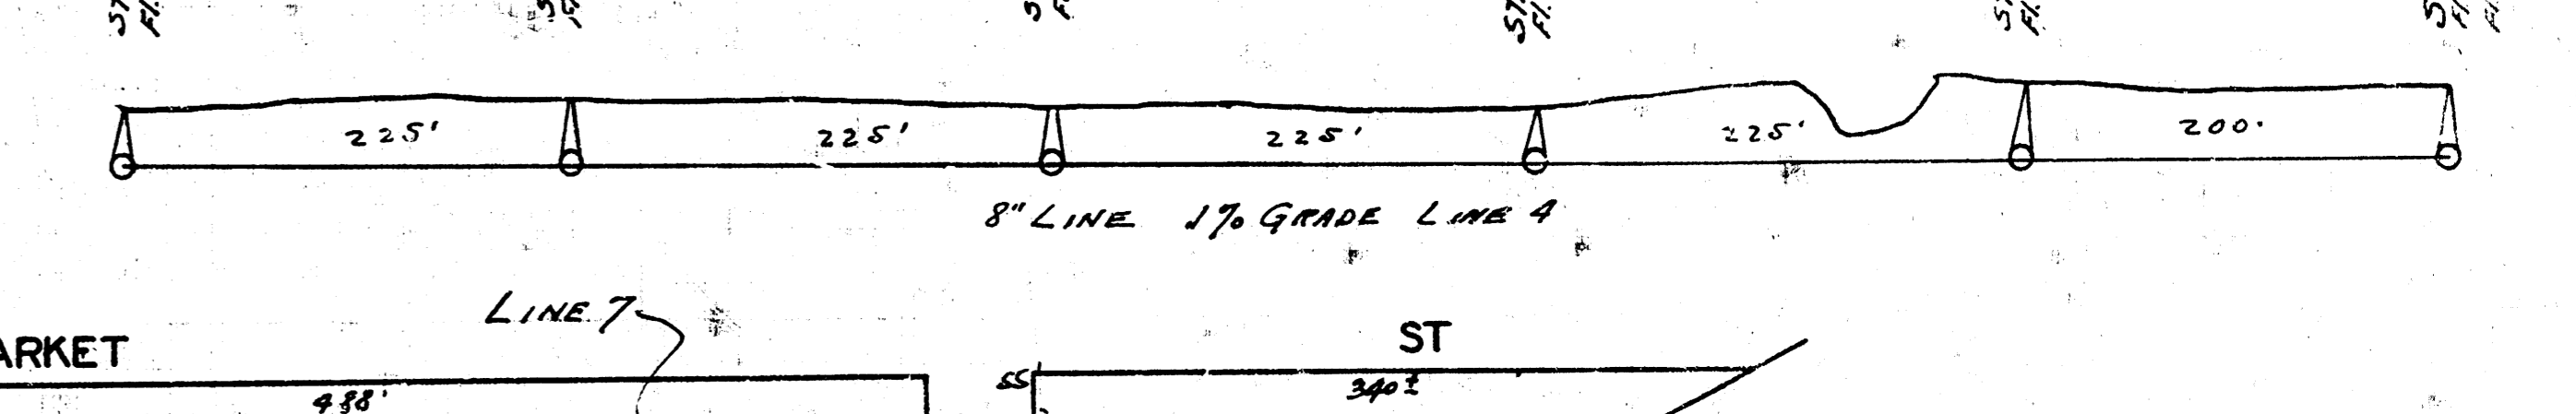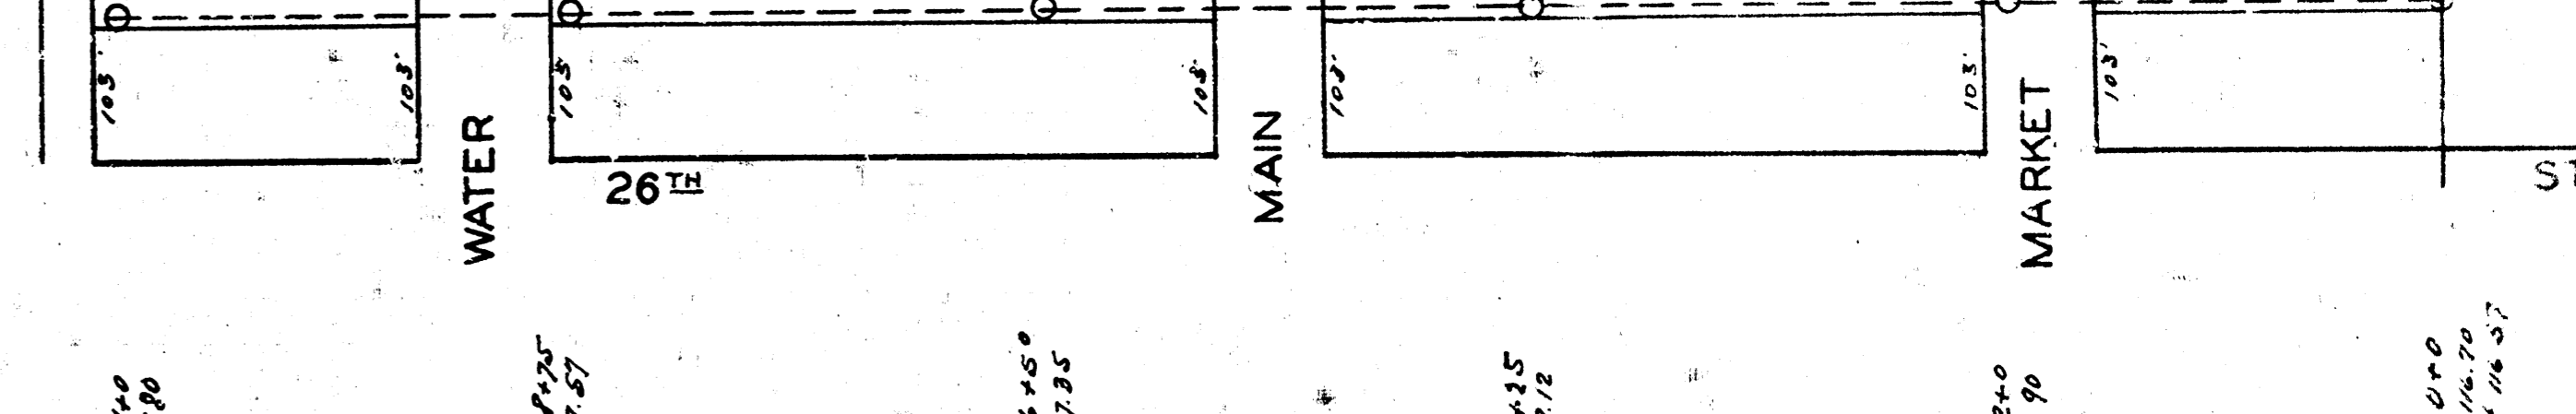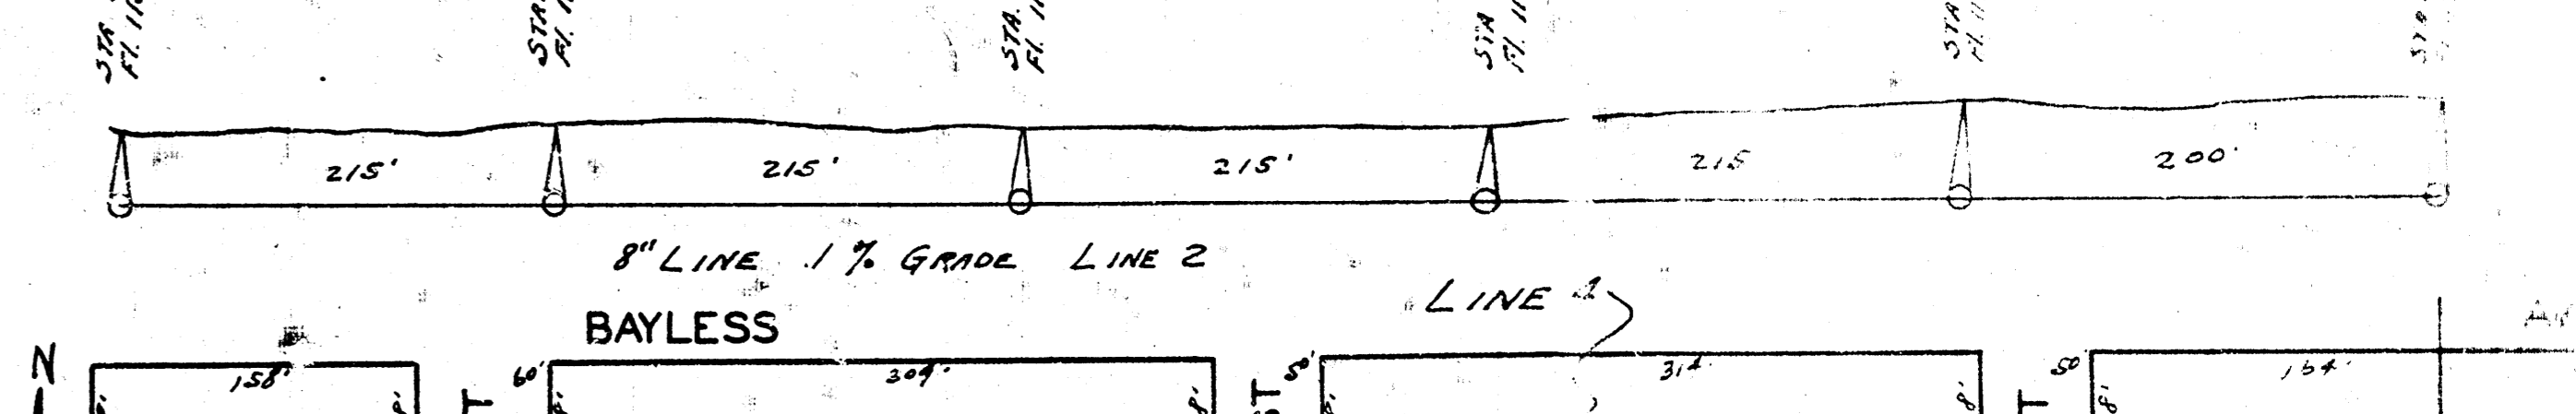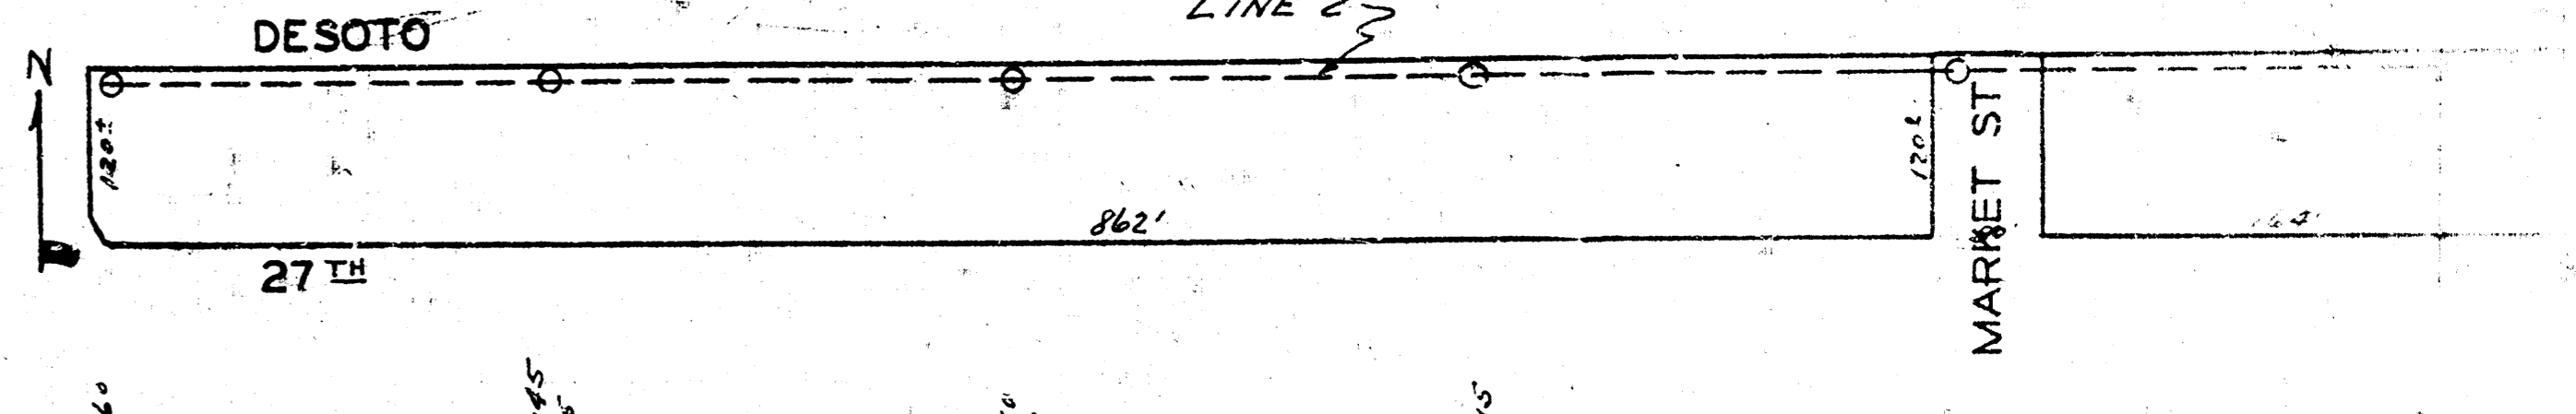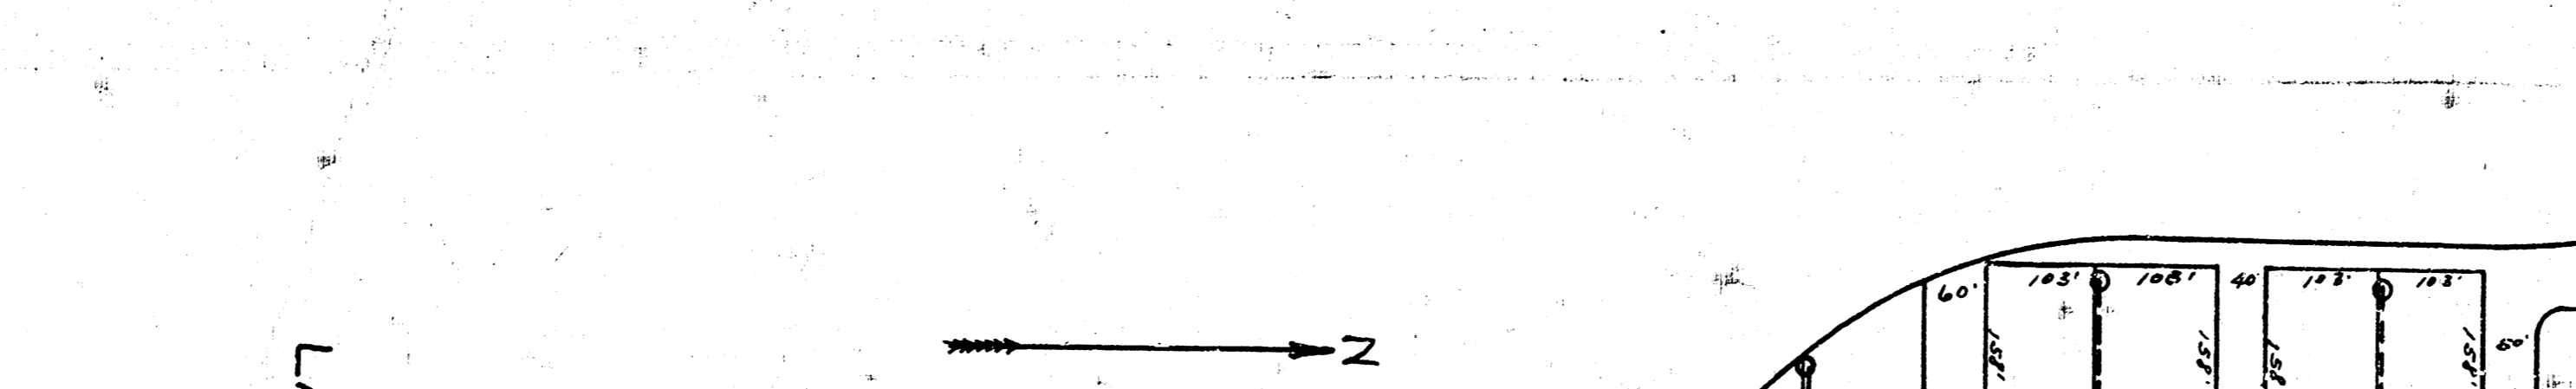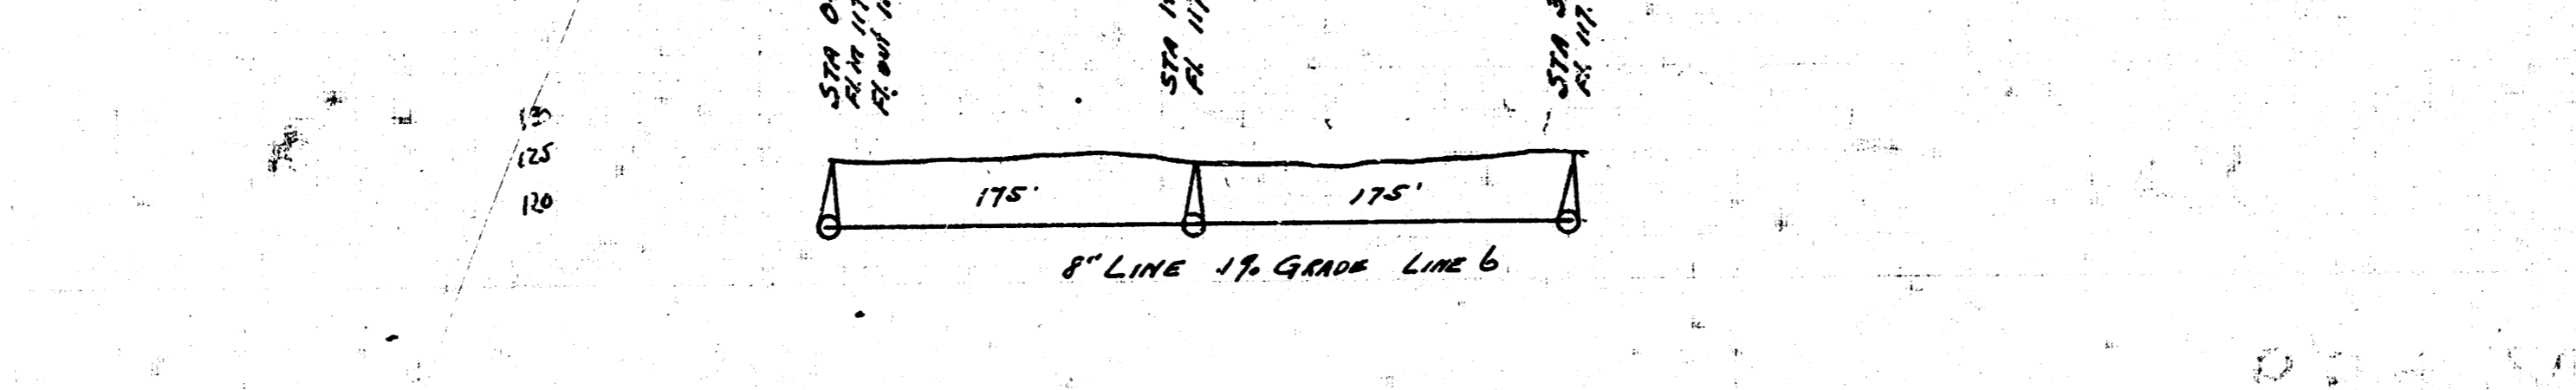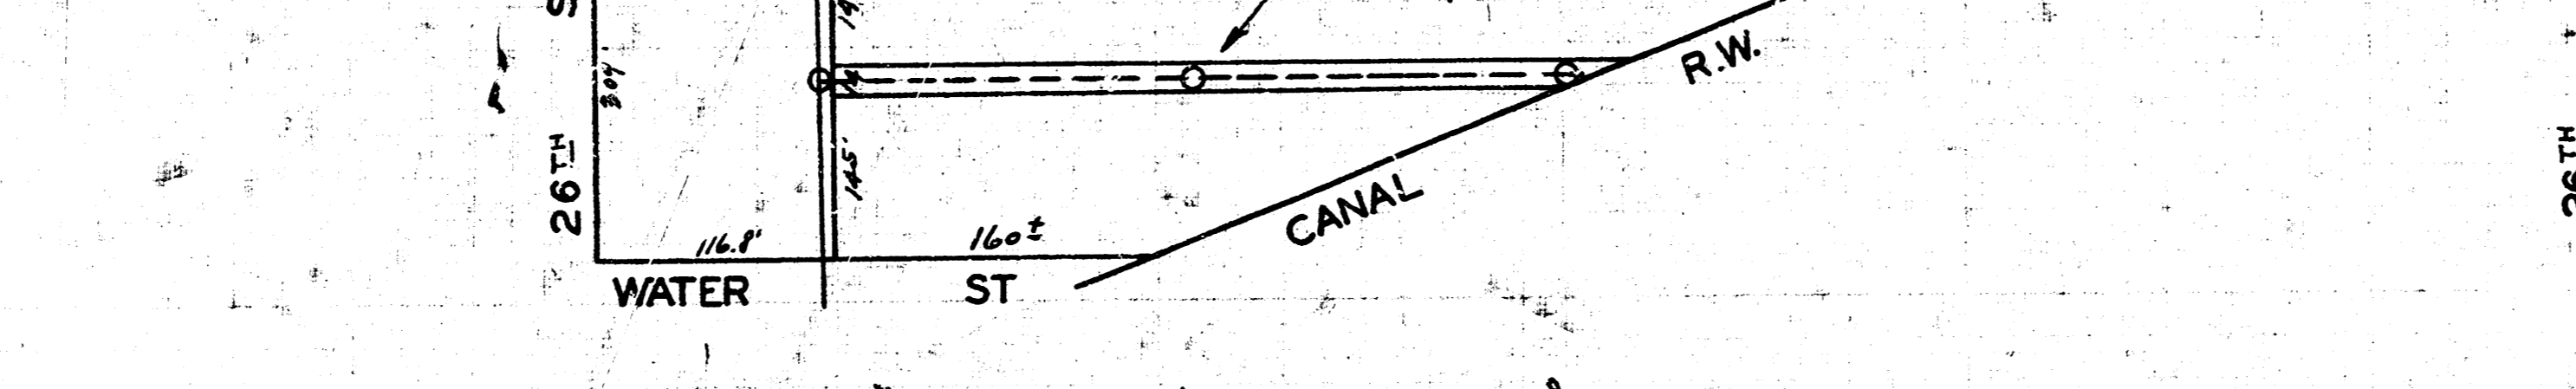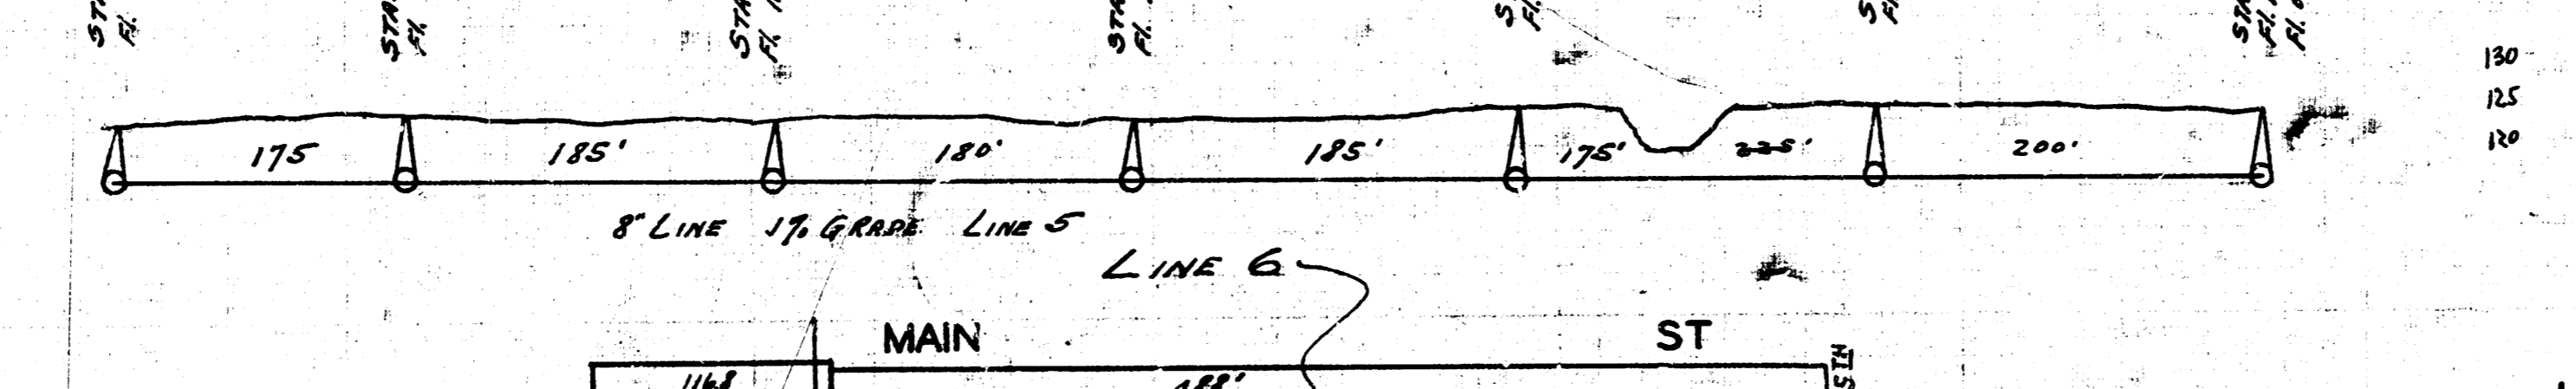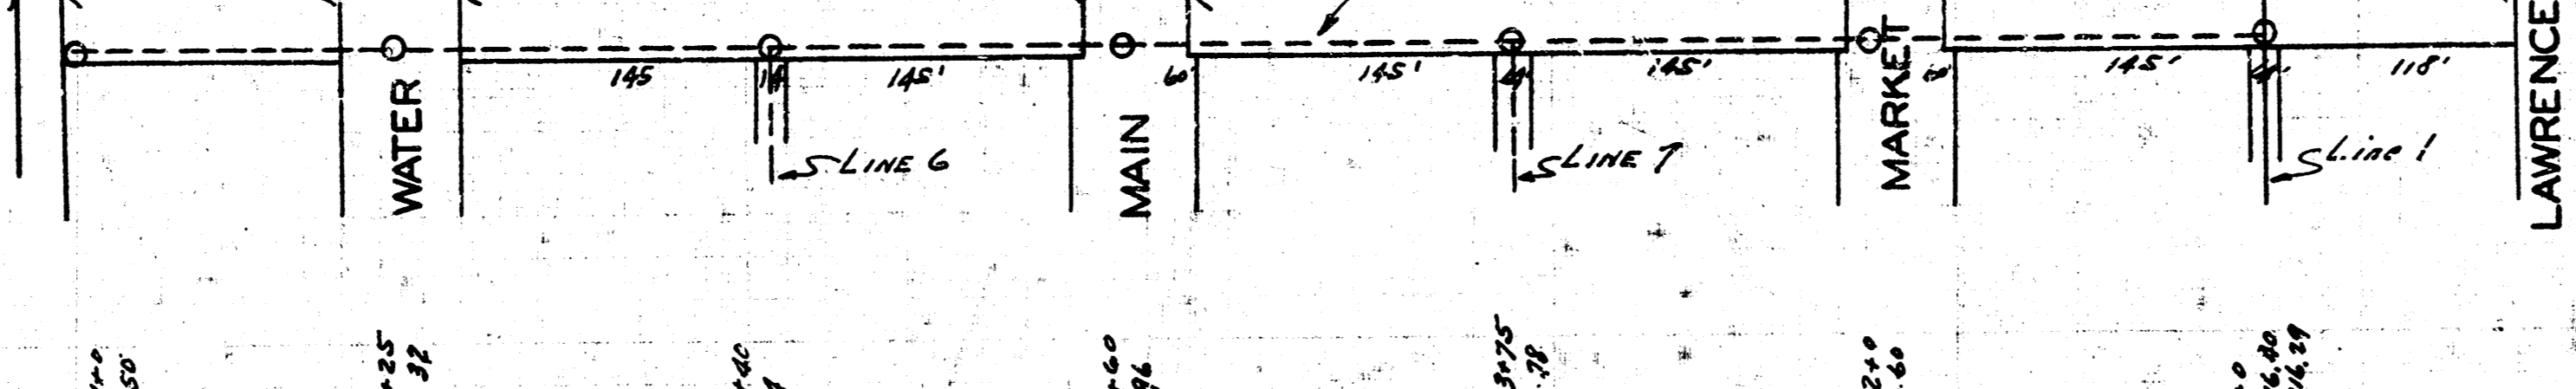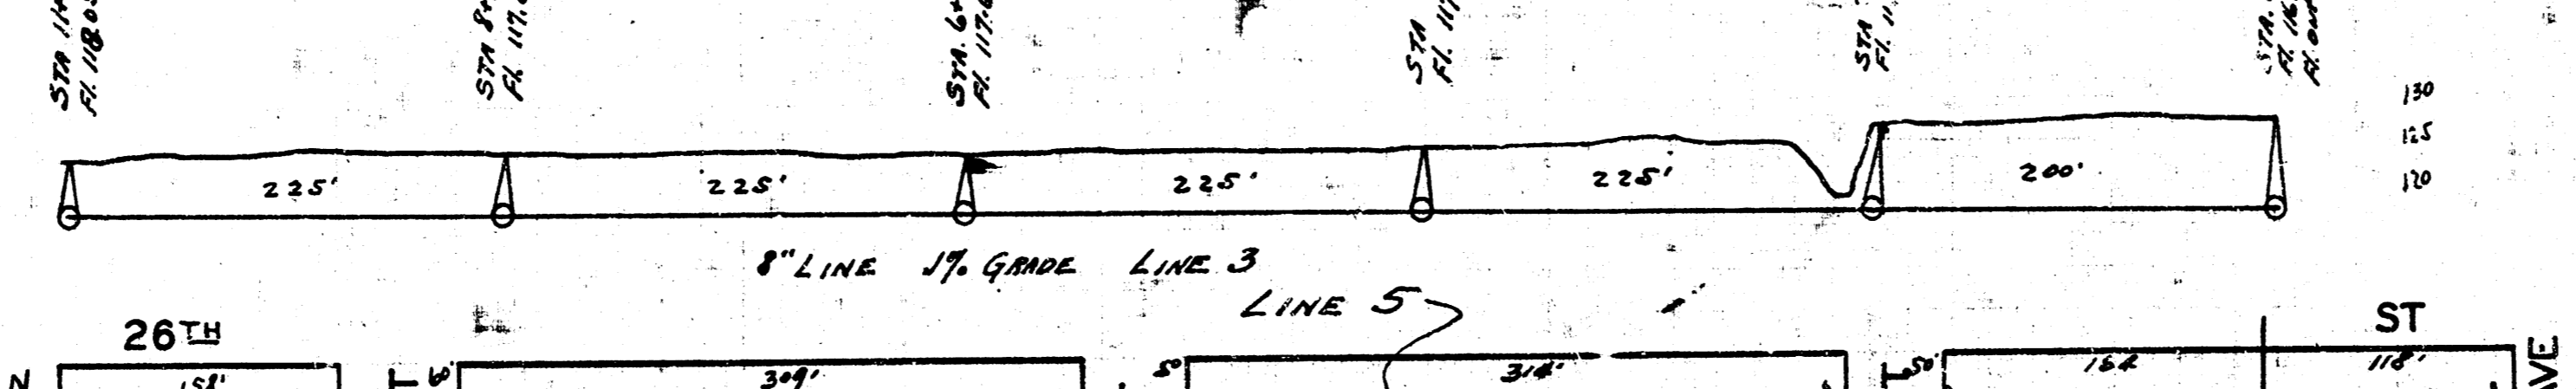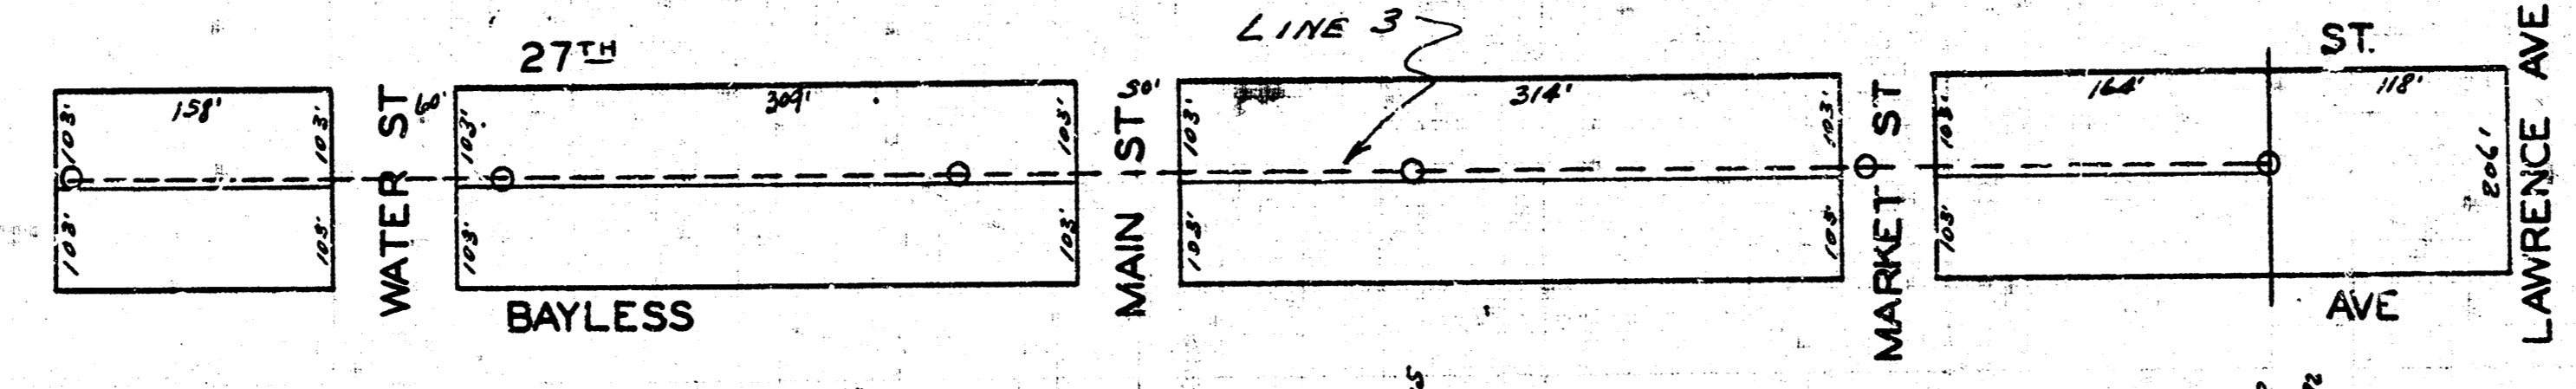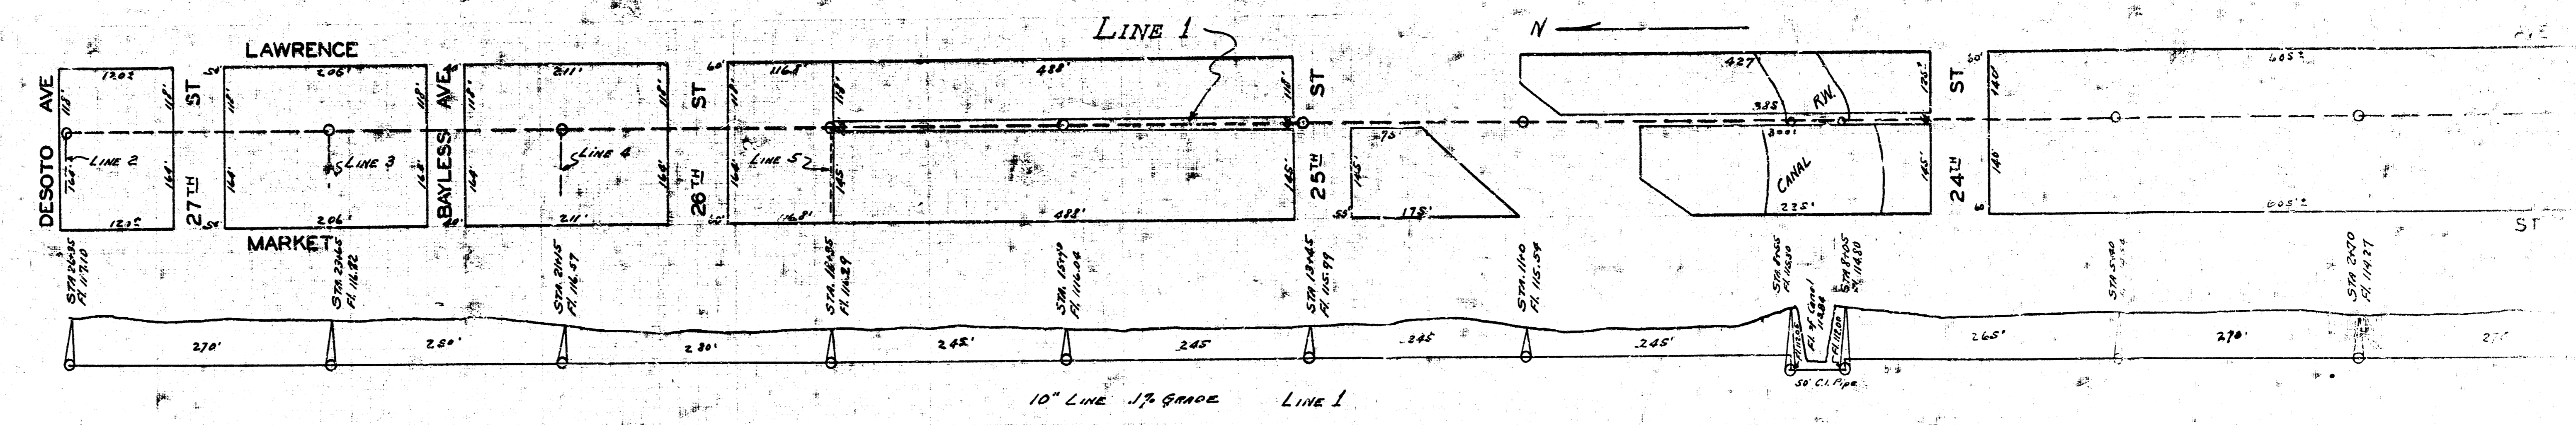

LAT. F, DIS
 S.S. 20.

LAY-OUT PLAN
 LAT. F, DIST. T, S.S. 20.

