

LAYOUT

LAT. V. DIST. 6. S.S. #12

1940

ORME ST.

YALE AVE.

GILBERT ST.

MORRIS ST.

ROOSEVELT ST.


QUENTIN AVE.


ST.

ST.

SCALE 1"=100'

N

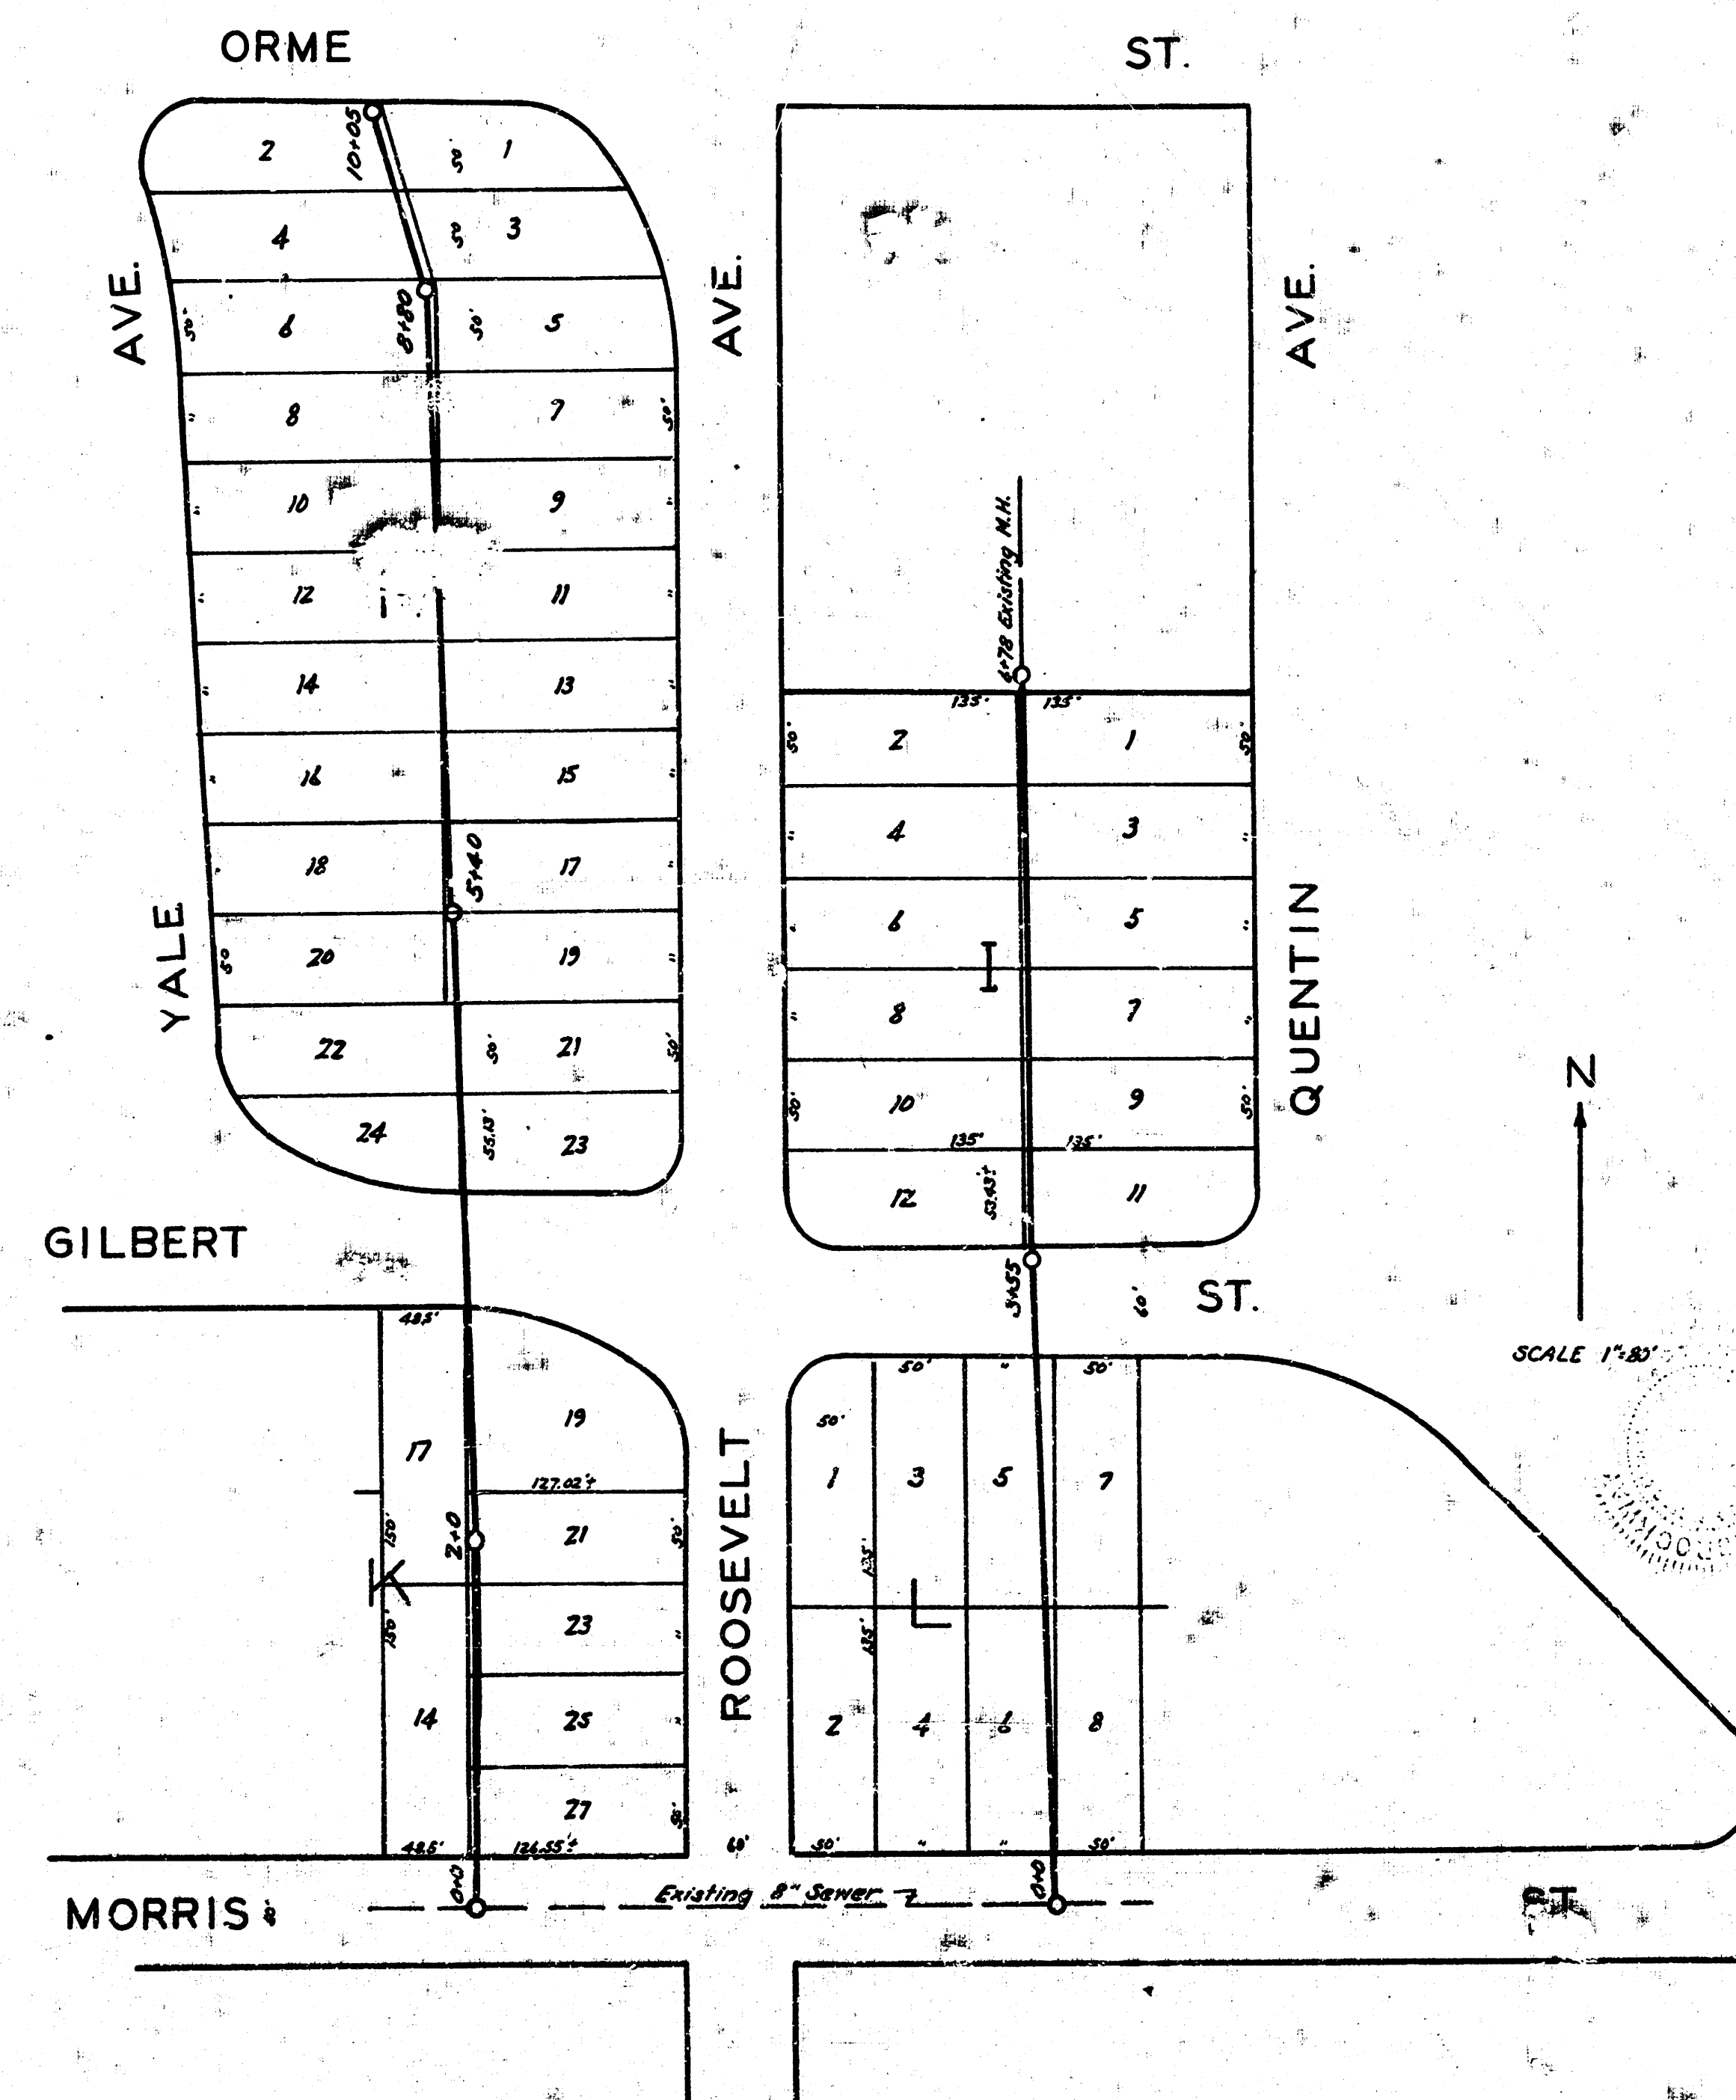

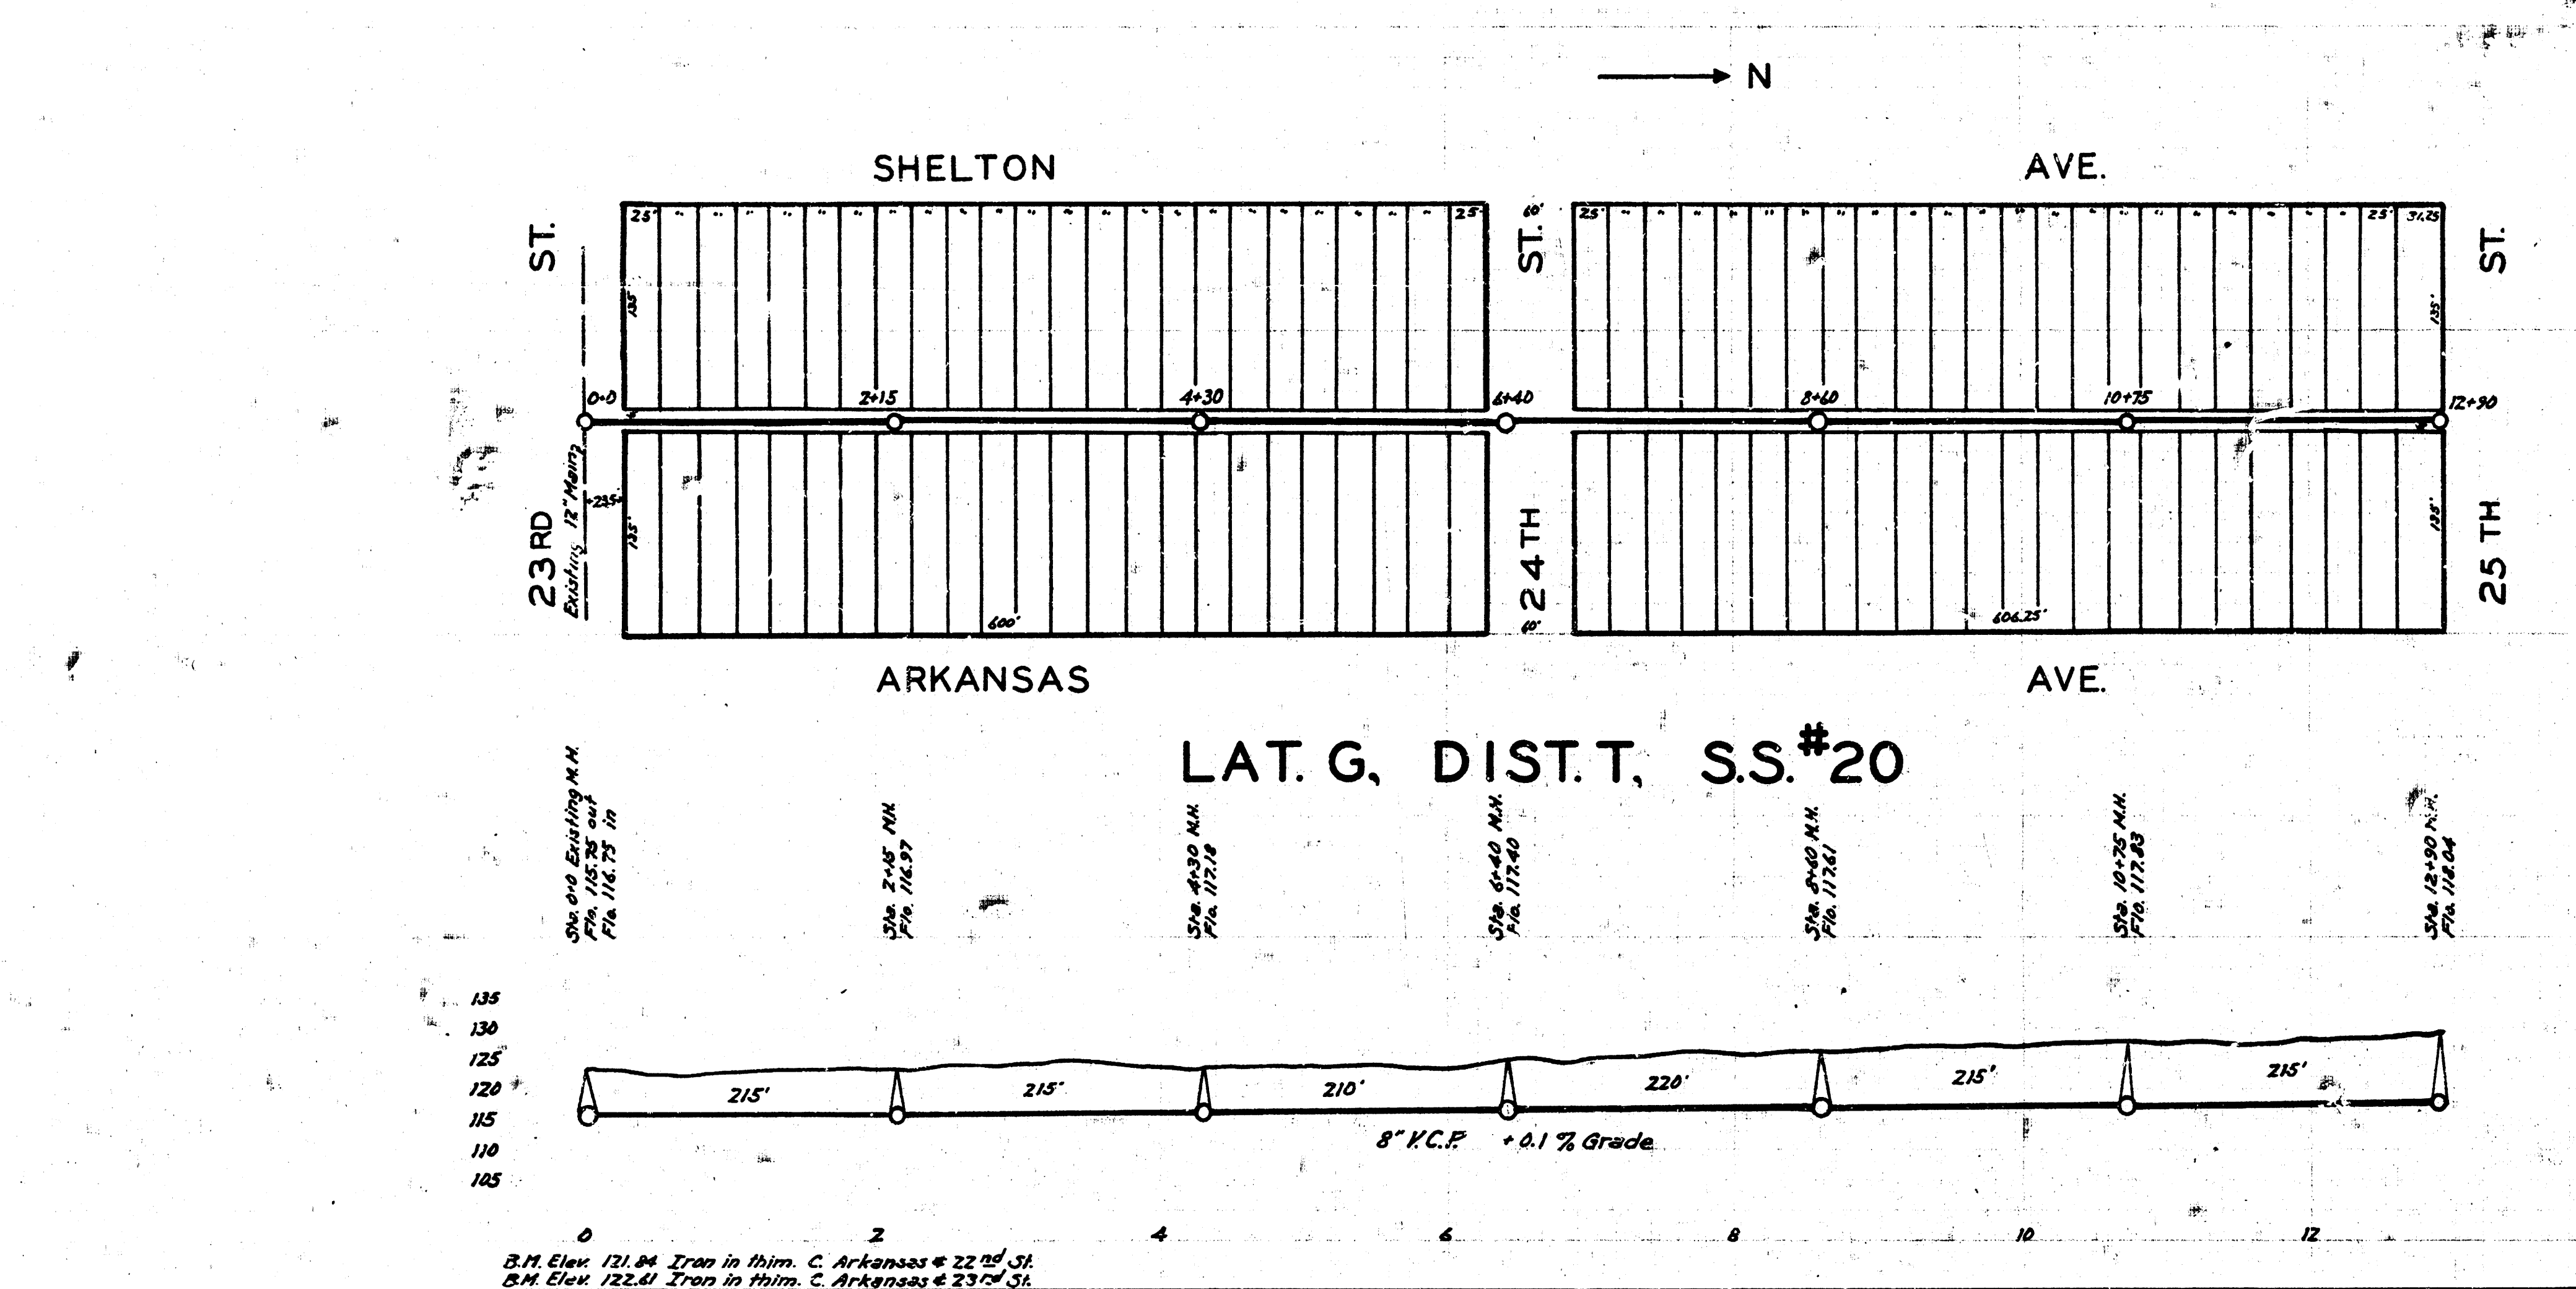

ENGINEERING DEPARTMENT
CITY OF WICHITA, KANSAS
P.L. BROCKWAY CITY ENGINEER
SCALE 1"=80' DRAWN BY 66
1940

