

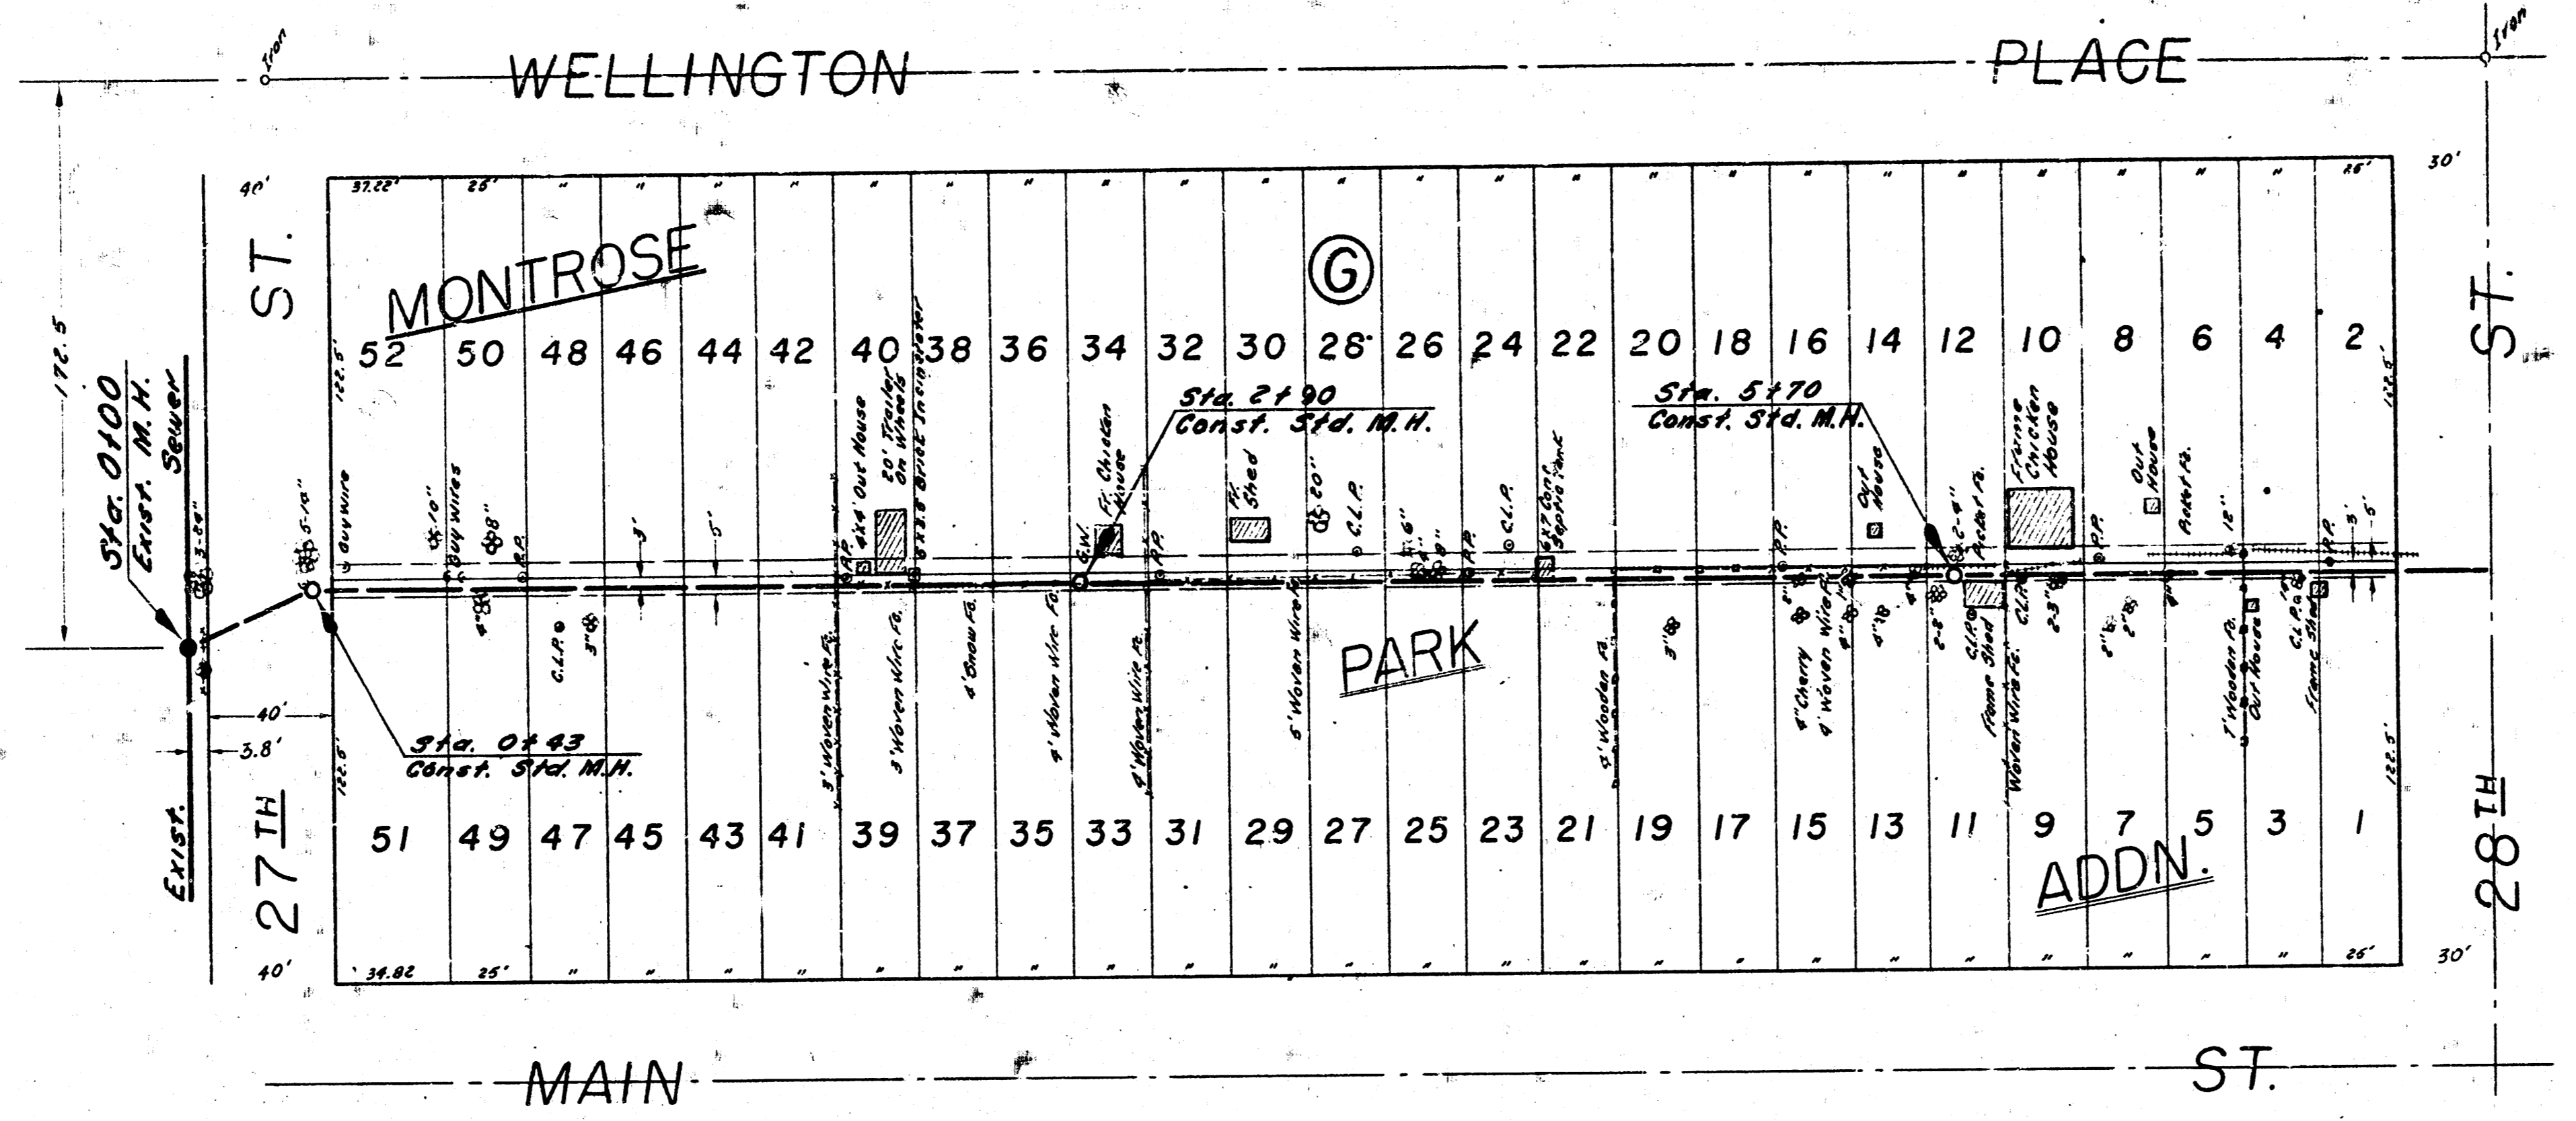
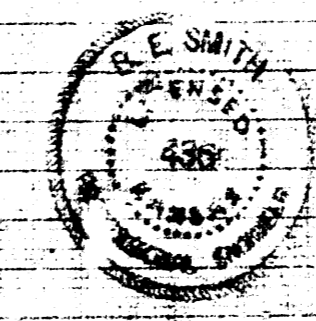


Survey By A. Rippel B.E. S.M.
 Drawn By D. Cramer
 Checked By
 Date

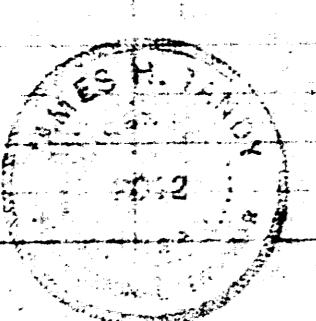


B.M. 128.62 R.R. SPIKE E.S.H.L.P. N.W. COR. MARKET & 27TH.
 B.M. 126.94 STEP BENCH N. SIDE H.L.P. N.E. COR. PARK PLACE & 27TH.
 B.M. 127.16 STEP BENCH N. SIDE H.L.P. N.W. COR. PARK PLACE & 29TH.

PLAN SCALE 1" = 40'
 PROFILE SCALE 1" = 40' HOR.
 1" = 4' VERT.

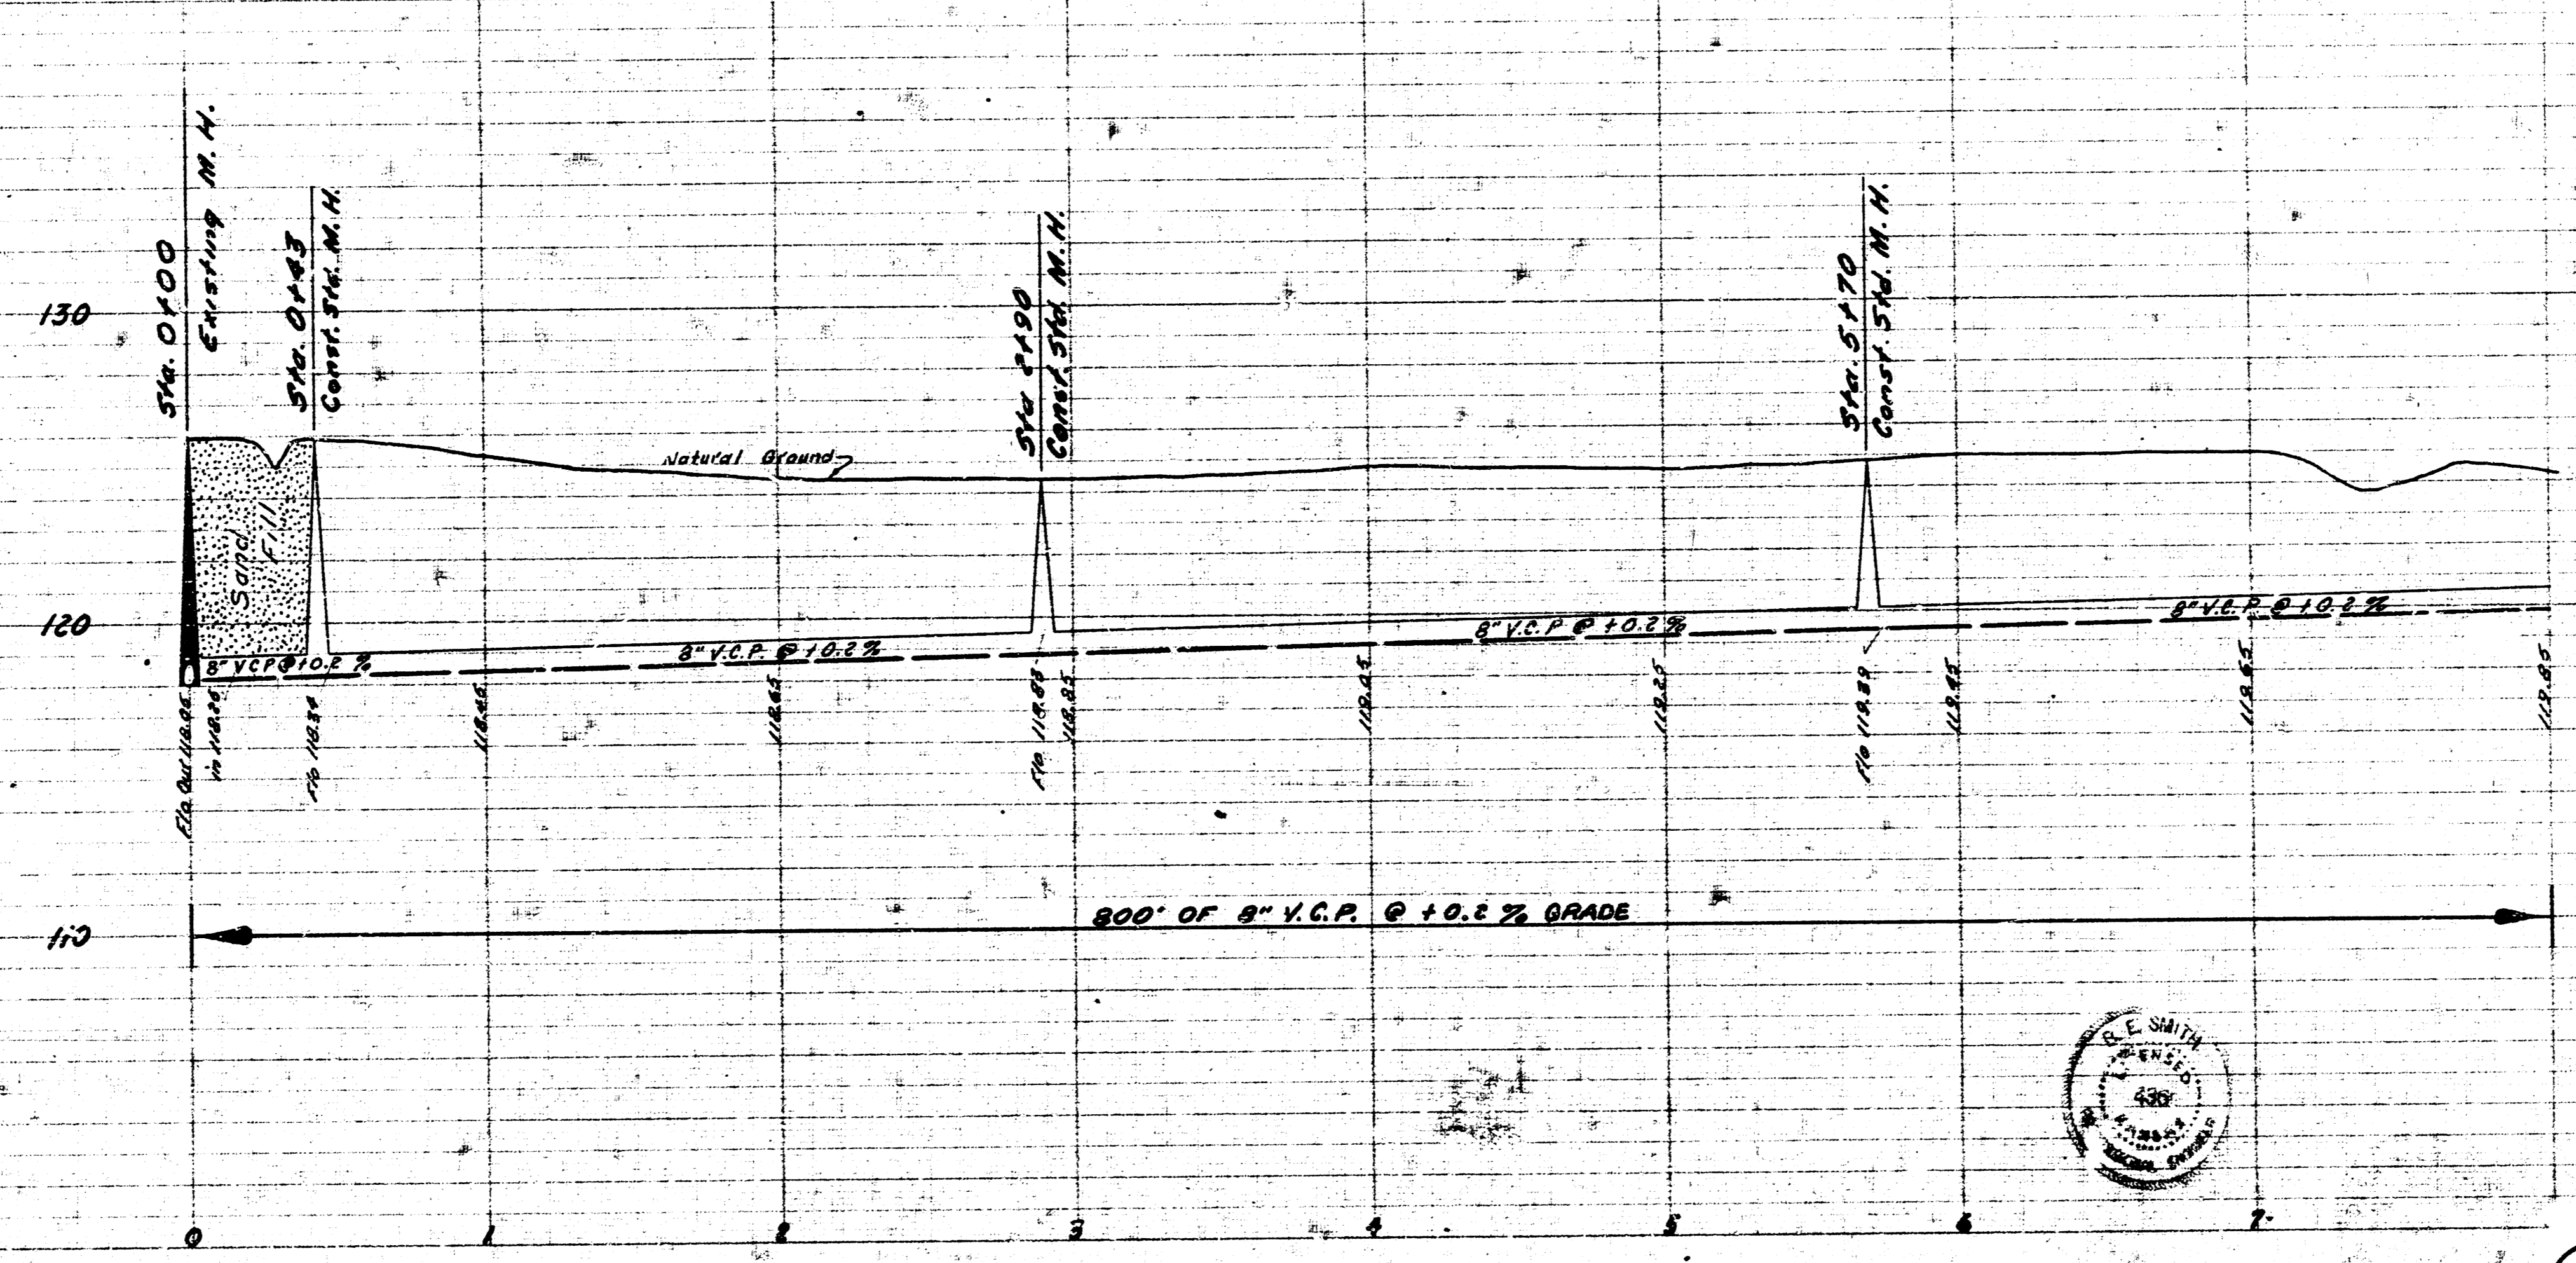

LAT. 23 - DIST. 7 - S.S. NO. 20
 CITY OF WICHITA, KANSAS
 B.E. SMITH CITY ENGINEER
 PROJ. NO. C22-9 DATE MAY 1962

1/2

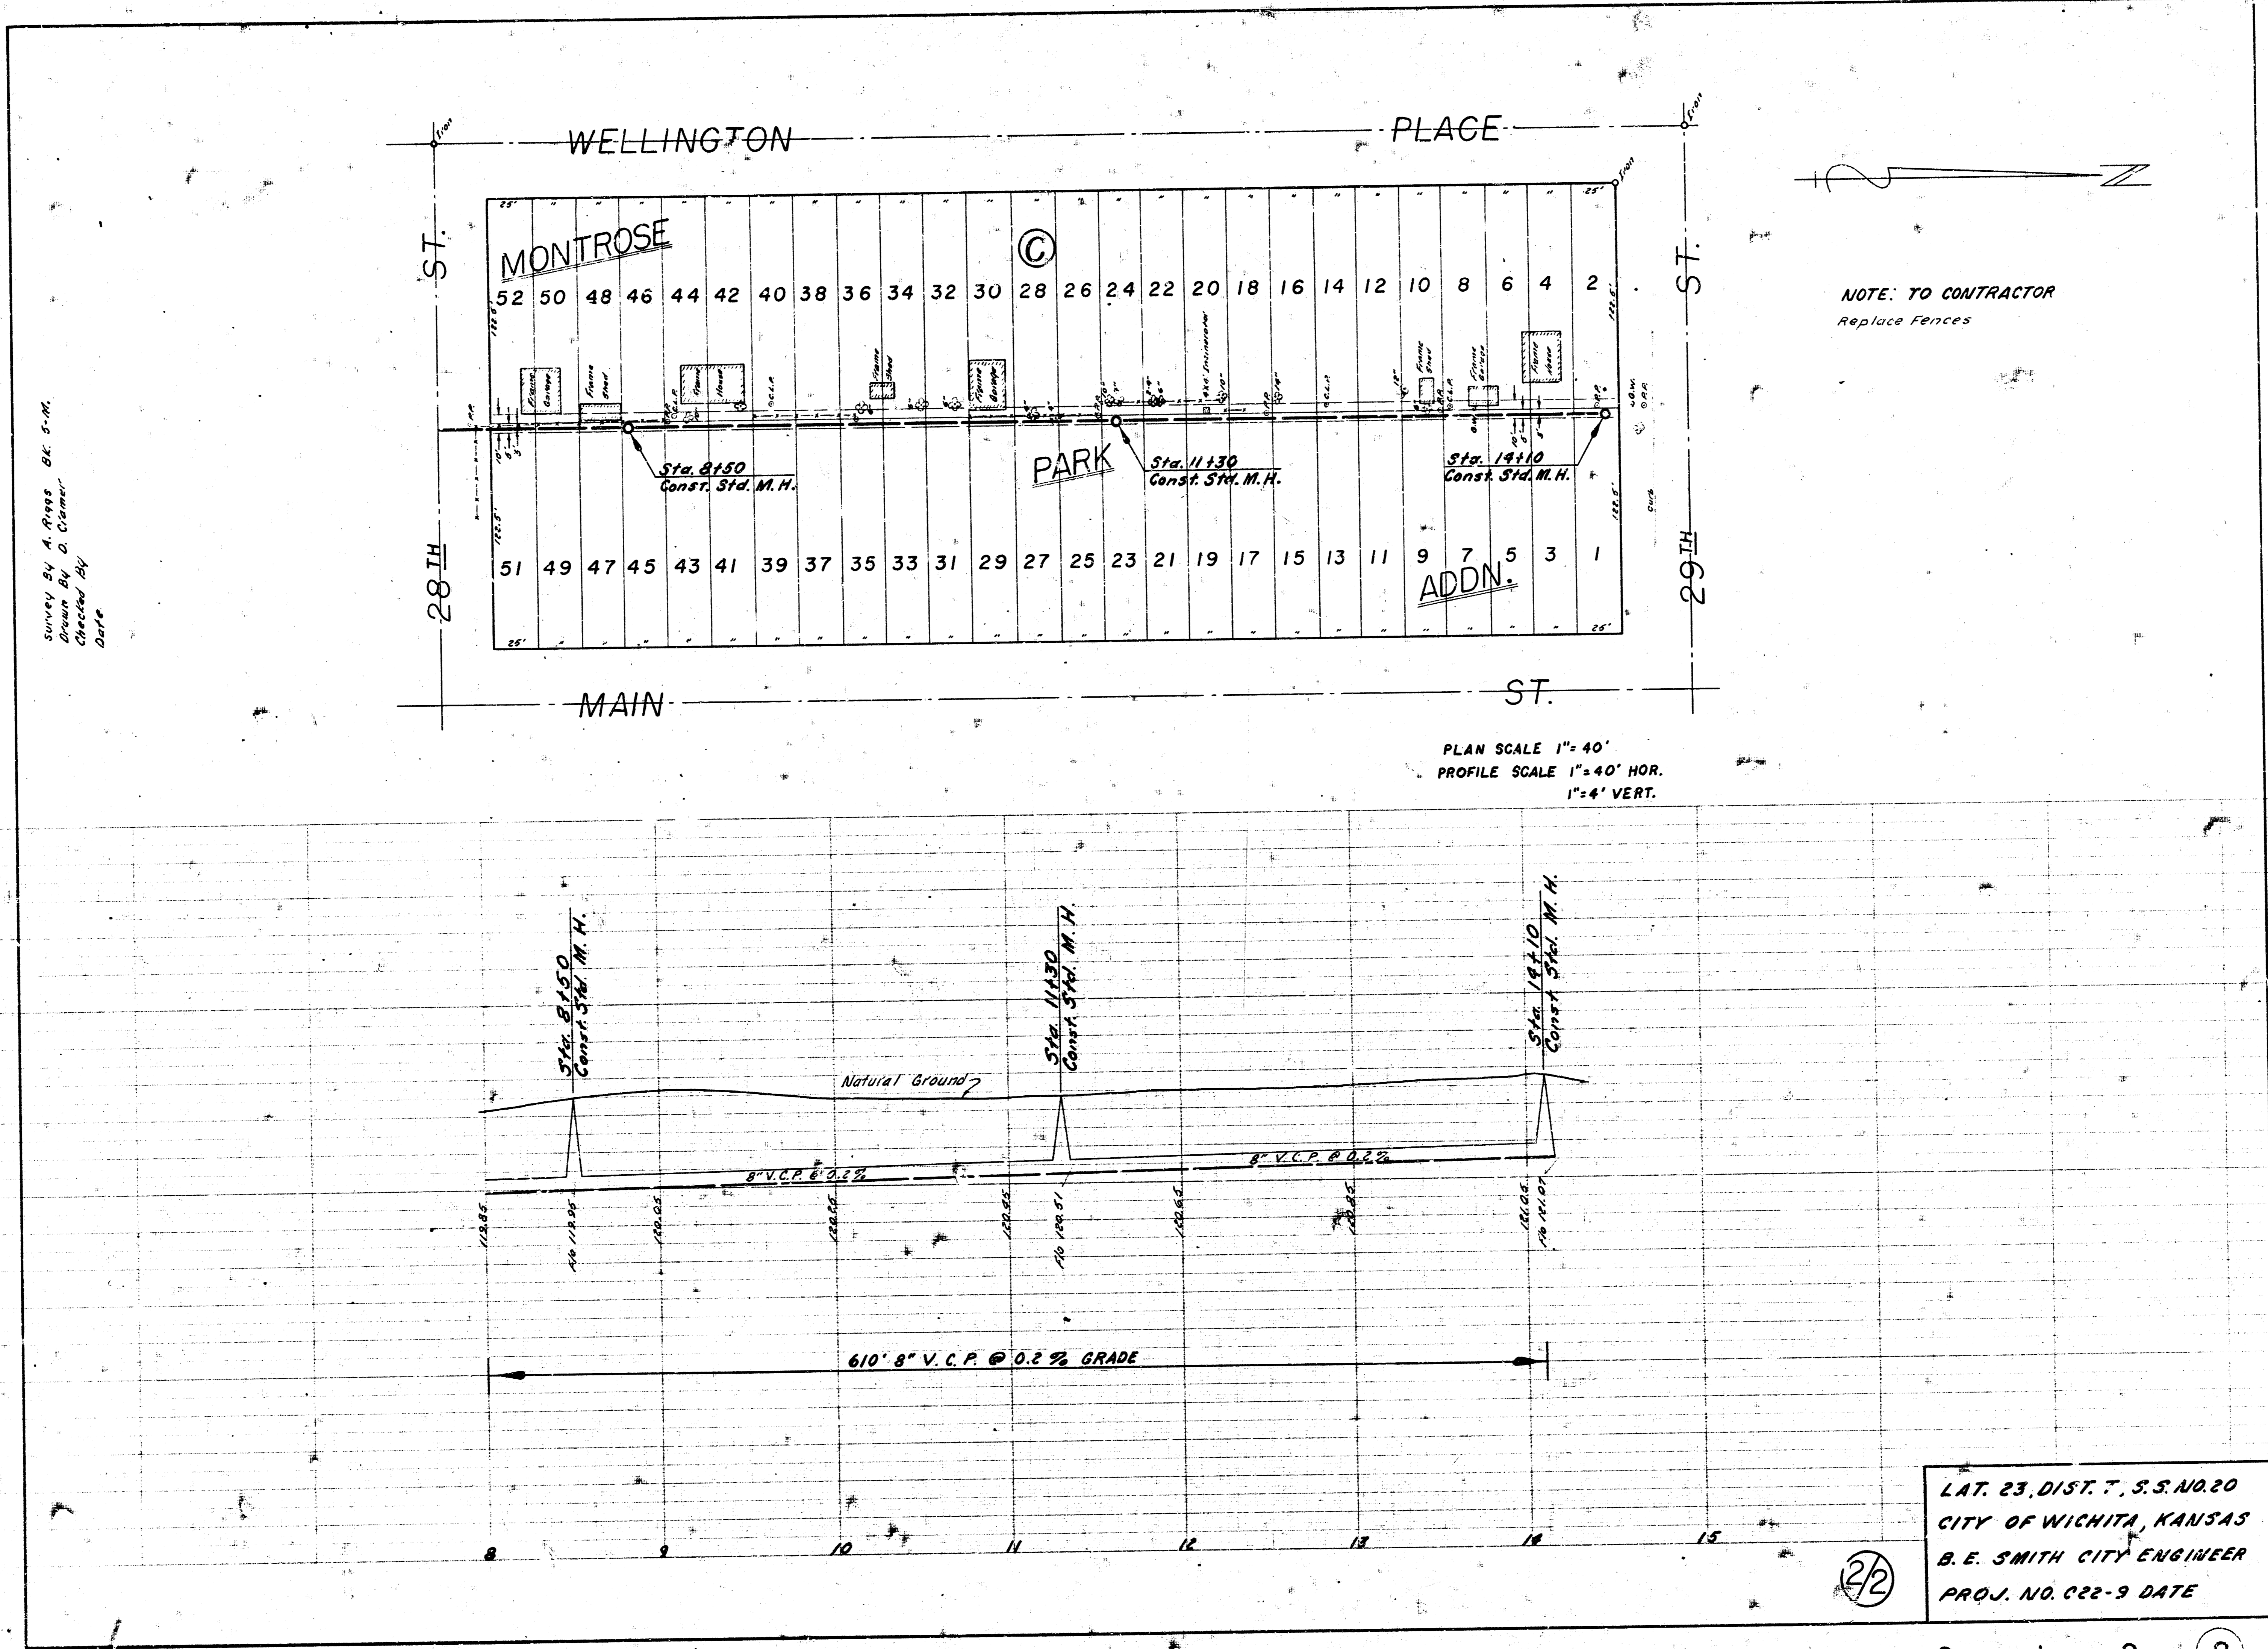

Survey by A. Rigg, Sr. S.M.
 Drawn by G. Clamer
 Checked by
 Date

NOTE: TO CONTRACTOR
 Replace Fences

PLAN SCALE 1" = 40'
 PROFILE SCALE 1" = 40' HOR.
 1" = 4' VERT.

LAT. 23, DIST. 7, S.S. NO. 20
 CITY OF WICHITA, KANSAS
 B. E. SMITH CITY ENGINEER
 PROJ. NO. 022-9 DATE

(22)