



Survey By C.M.M. Book 196
 Drawn By D. Cramer
 Checked By
 Date

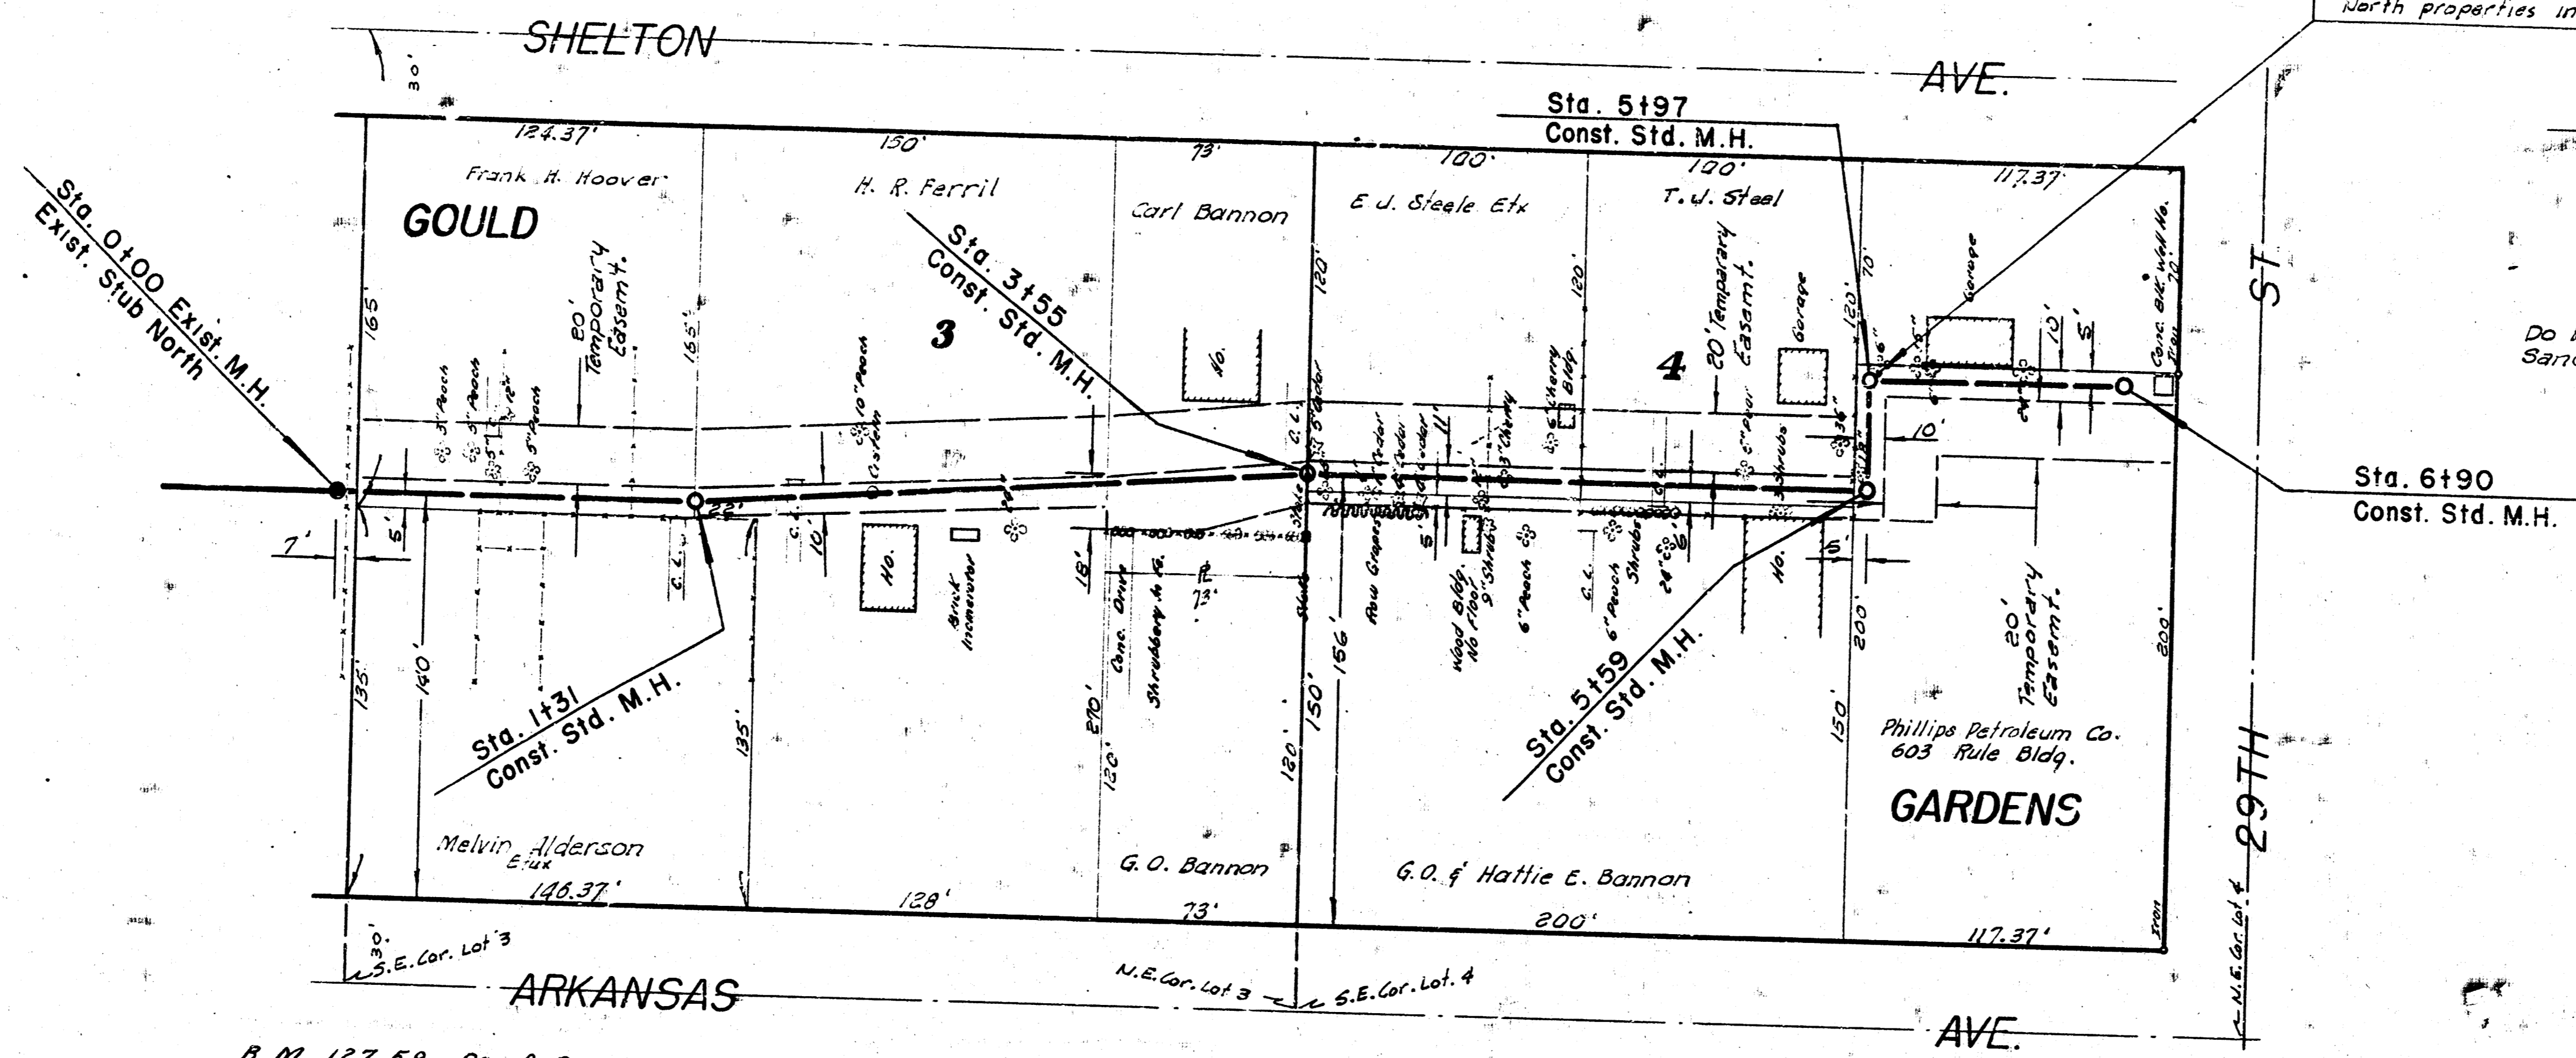

B.M. 127.59 Reinf. Bar. E.S. Tol. Pole, S.W. Arkansas E 27th
 B.M. 129.11 Standard S.E. Arkansas E 29th

Plan Scale 1" = 40'
 Profile Scale 1" = 40' Vert.
 1" = 4' Vert.

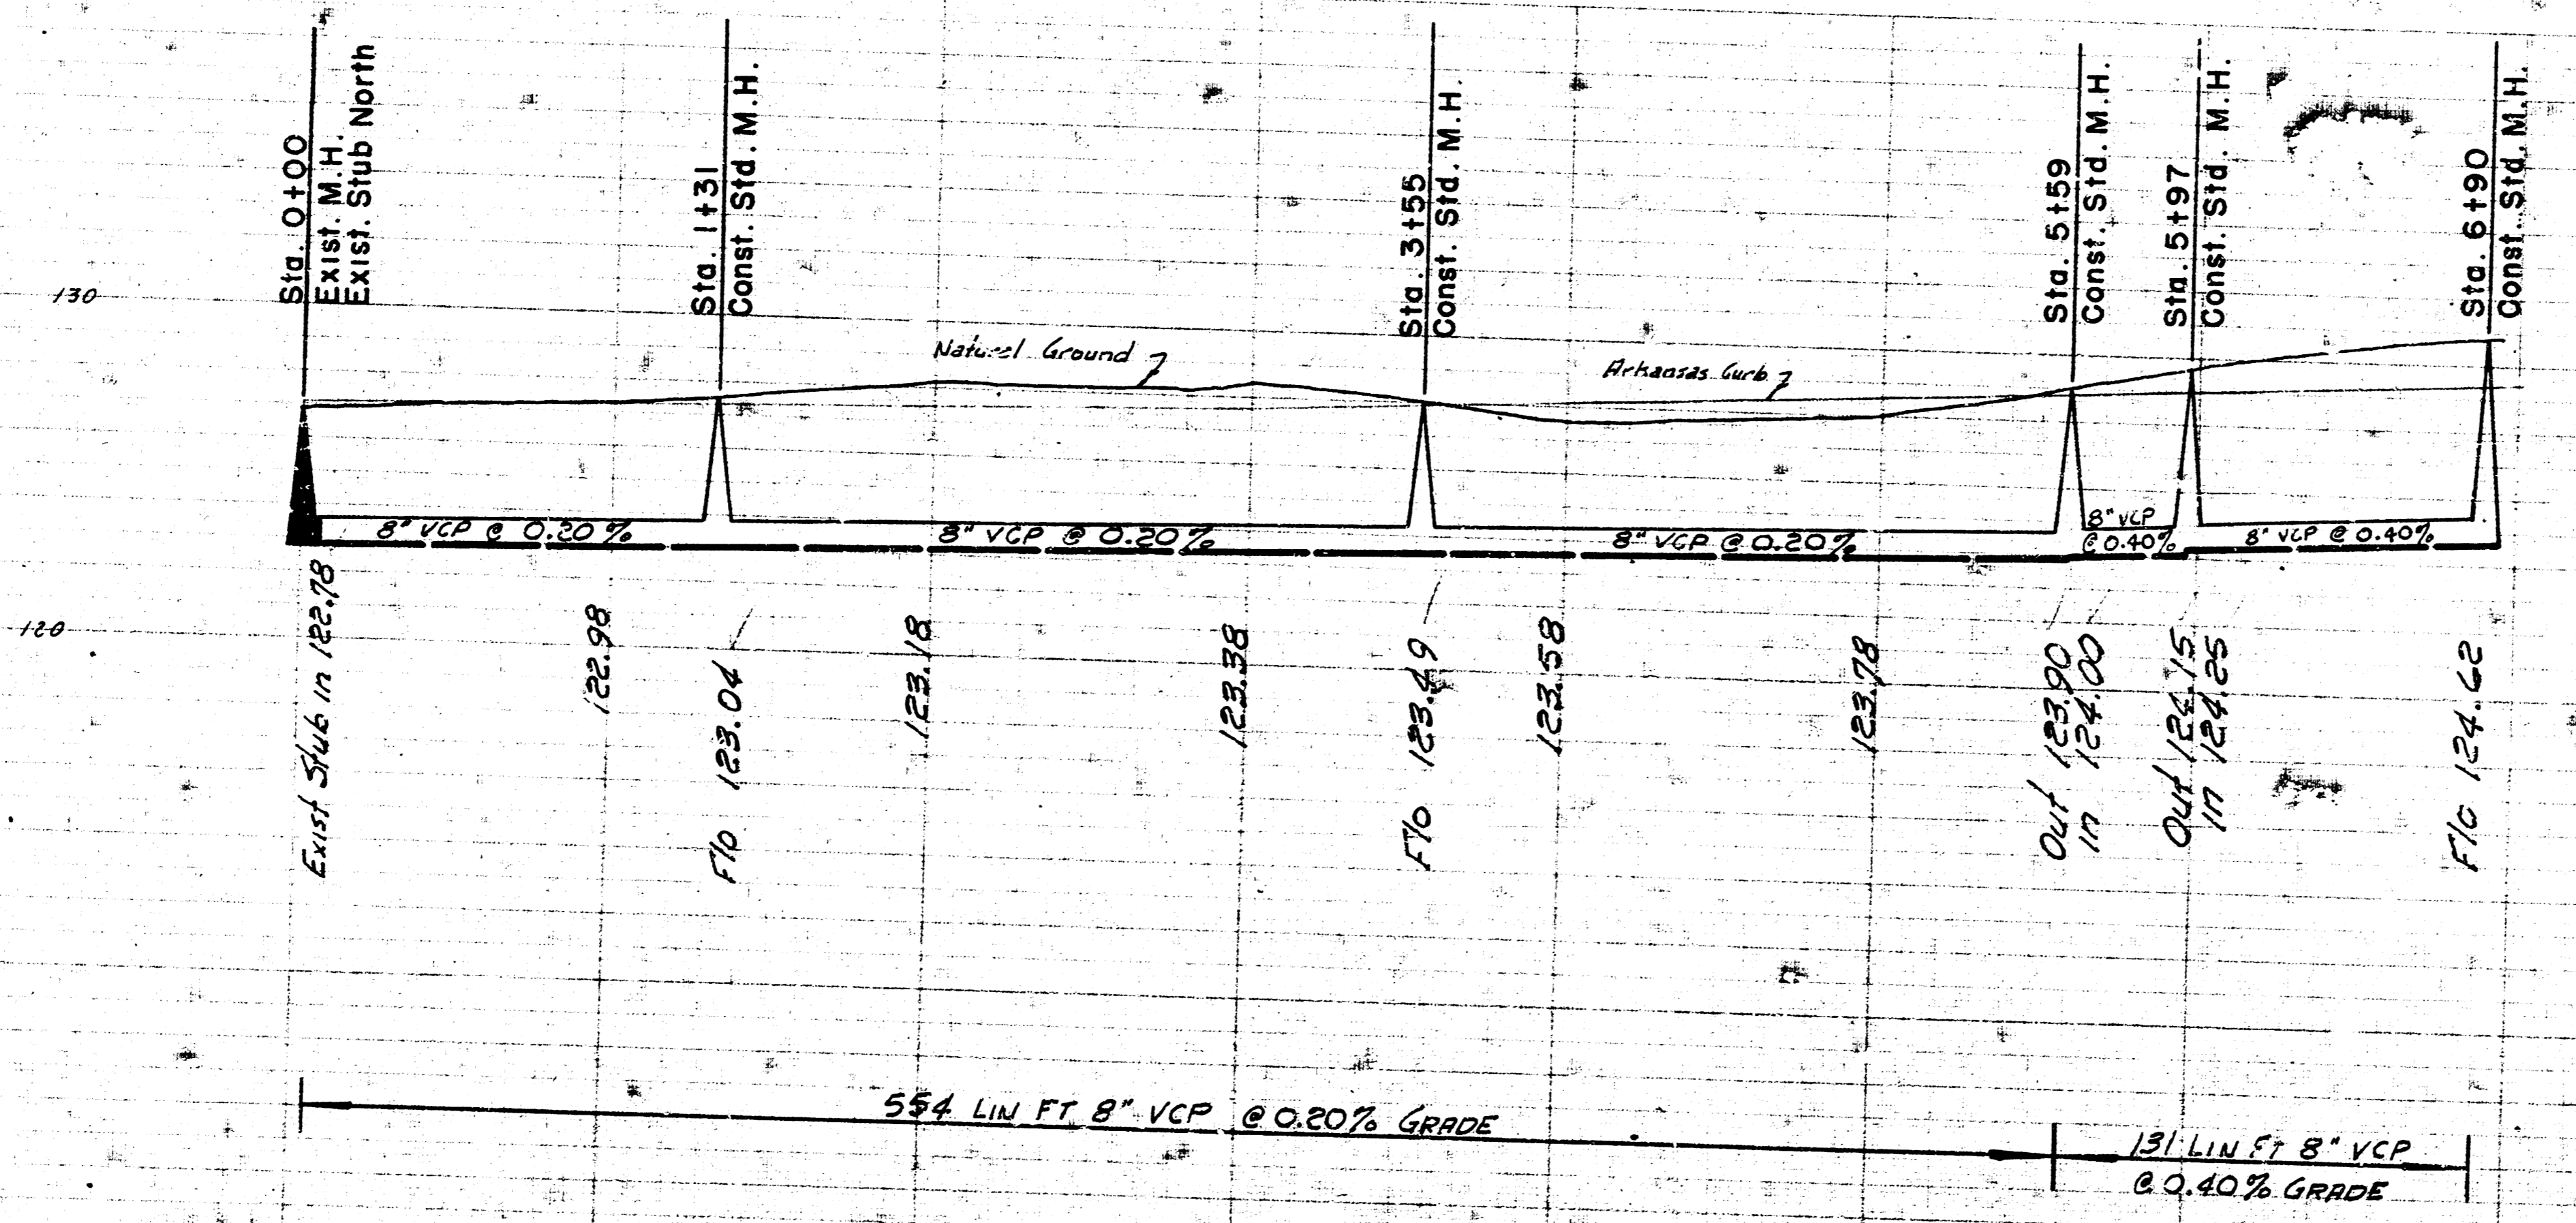

LAT. 25, DIST. T, S.S. #20
 CITY OF WICHITA, KANSAS
 B.E. SMITH, CITY ENGINEER
 PROJ. NO. C22-18
 DATE APRIL 1964