



B.M. 128.20 M. in Mueller Fire Pk S.W. 29th & Market
 B.M. 130.42 Step Bench W. Side P.P. S.E. 31st & Park Place
 B.M. 127.65 Step Bench N. Side H.P. N.W. Cor. 29th & Park Place

NOTE: TO CONTRACTOR
 All Manholes will be type "A".
 Do not replace fences, buildings,
 incinerators, clothes-line poles
 or sidewalk

Plan Scale 1"=20'
 Profile Scale 1"=20' Hor.
 1"=4' Vert.

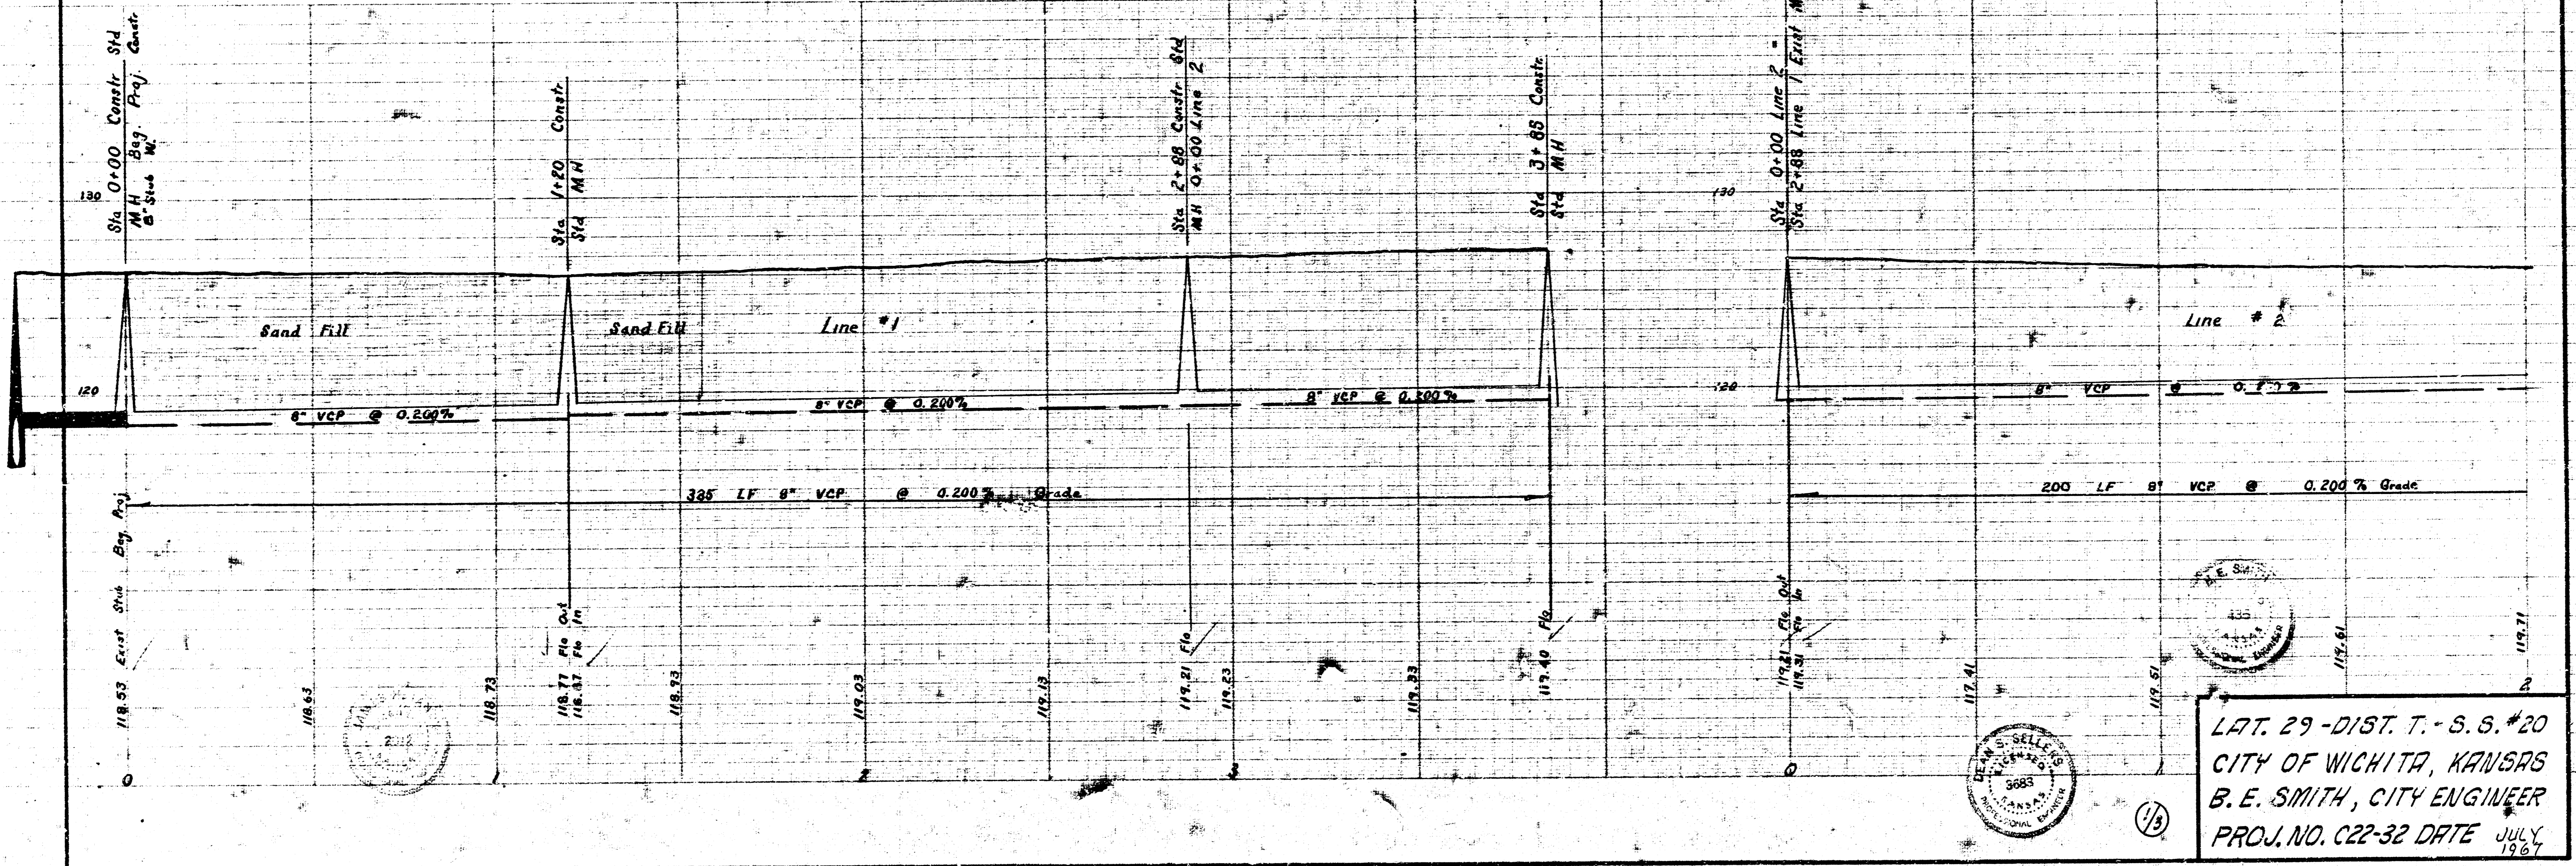

LAT. 29 - DIST. T. - S. S. #20
 CITY OF WICHITA, KANSAS
 B. E. SMITH, CITY ENGINEER
 PROJ. NO. C22-32 DATE JULY 1967

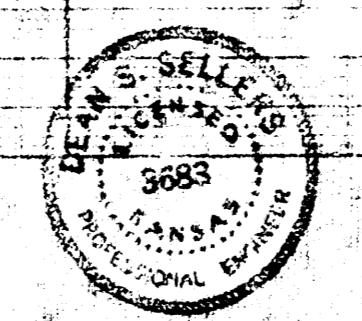

(13)

