
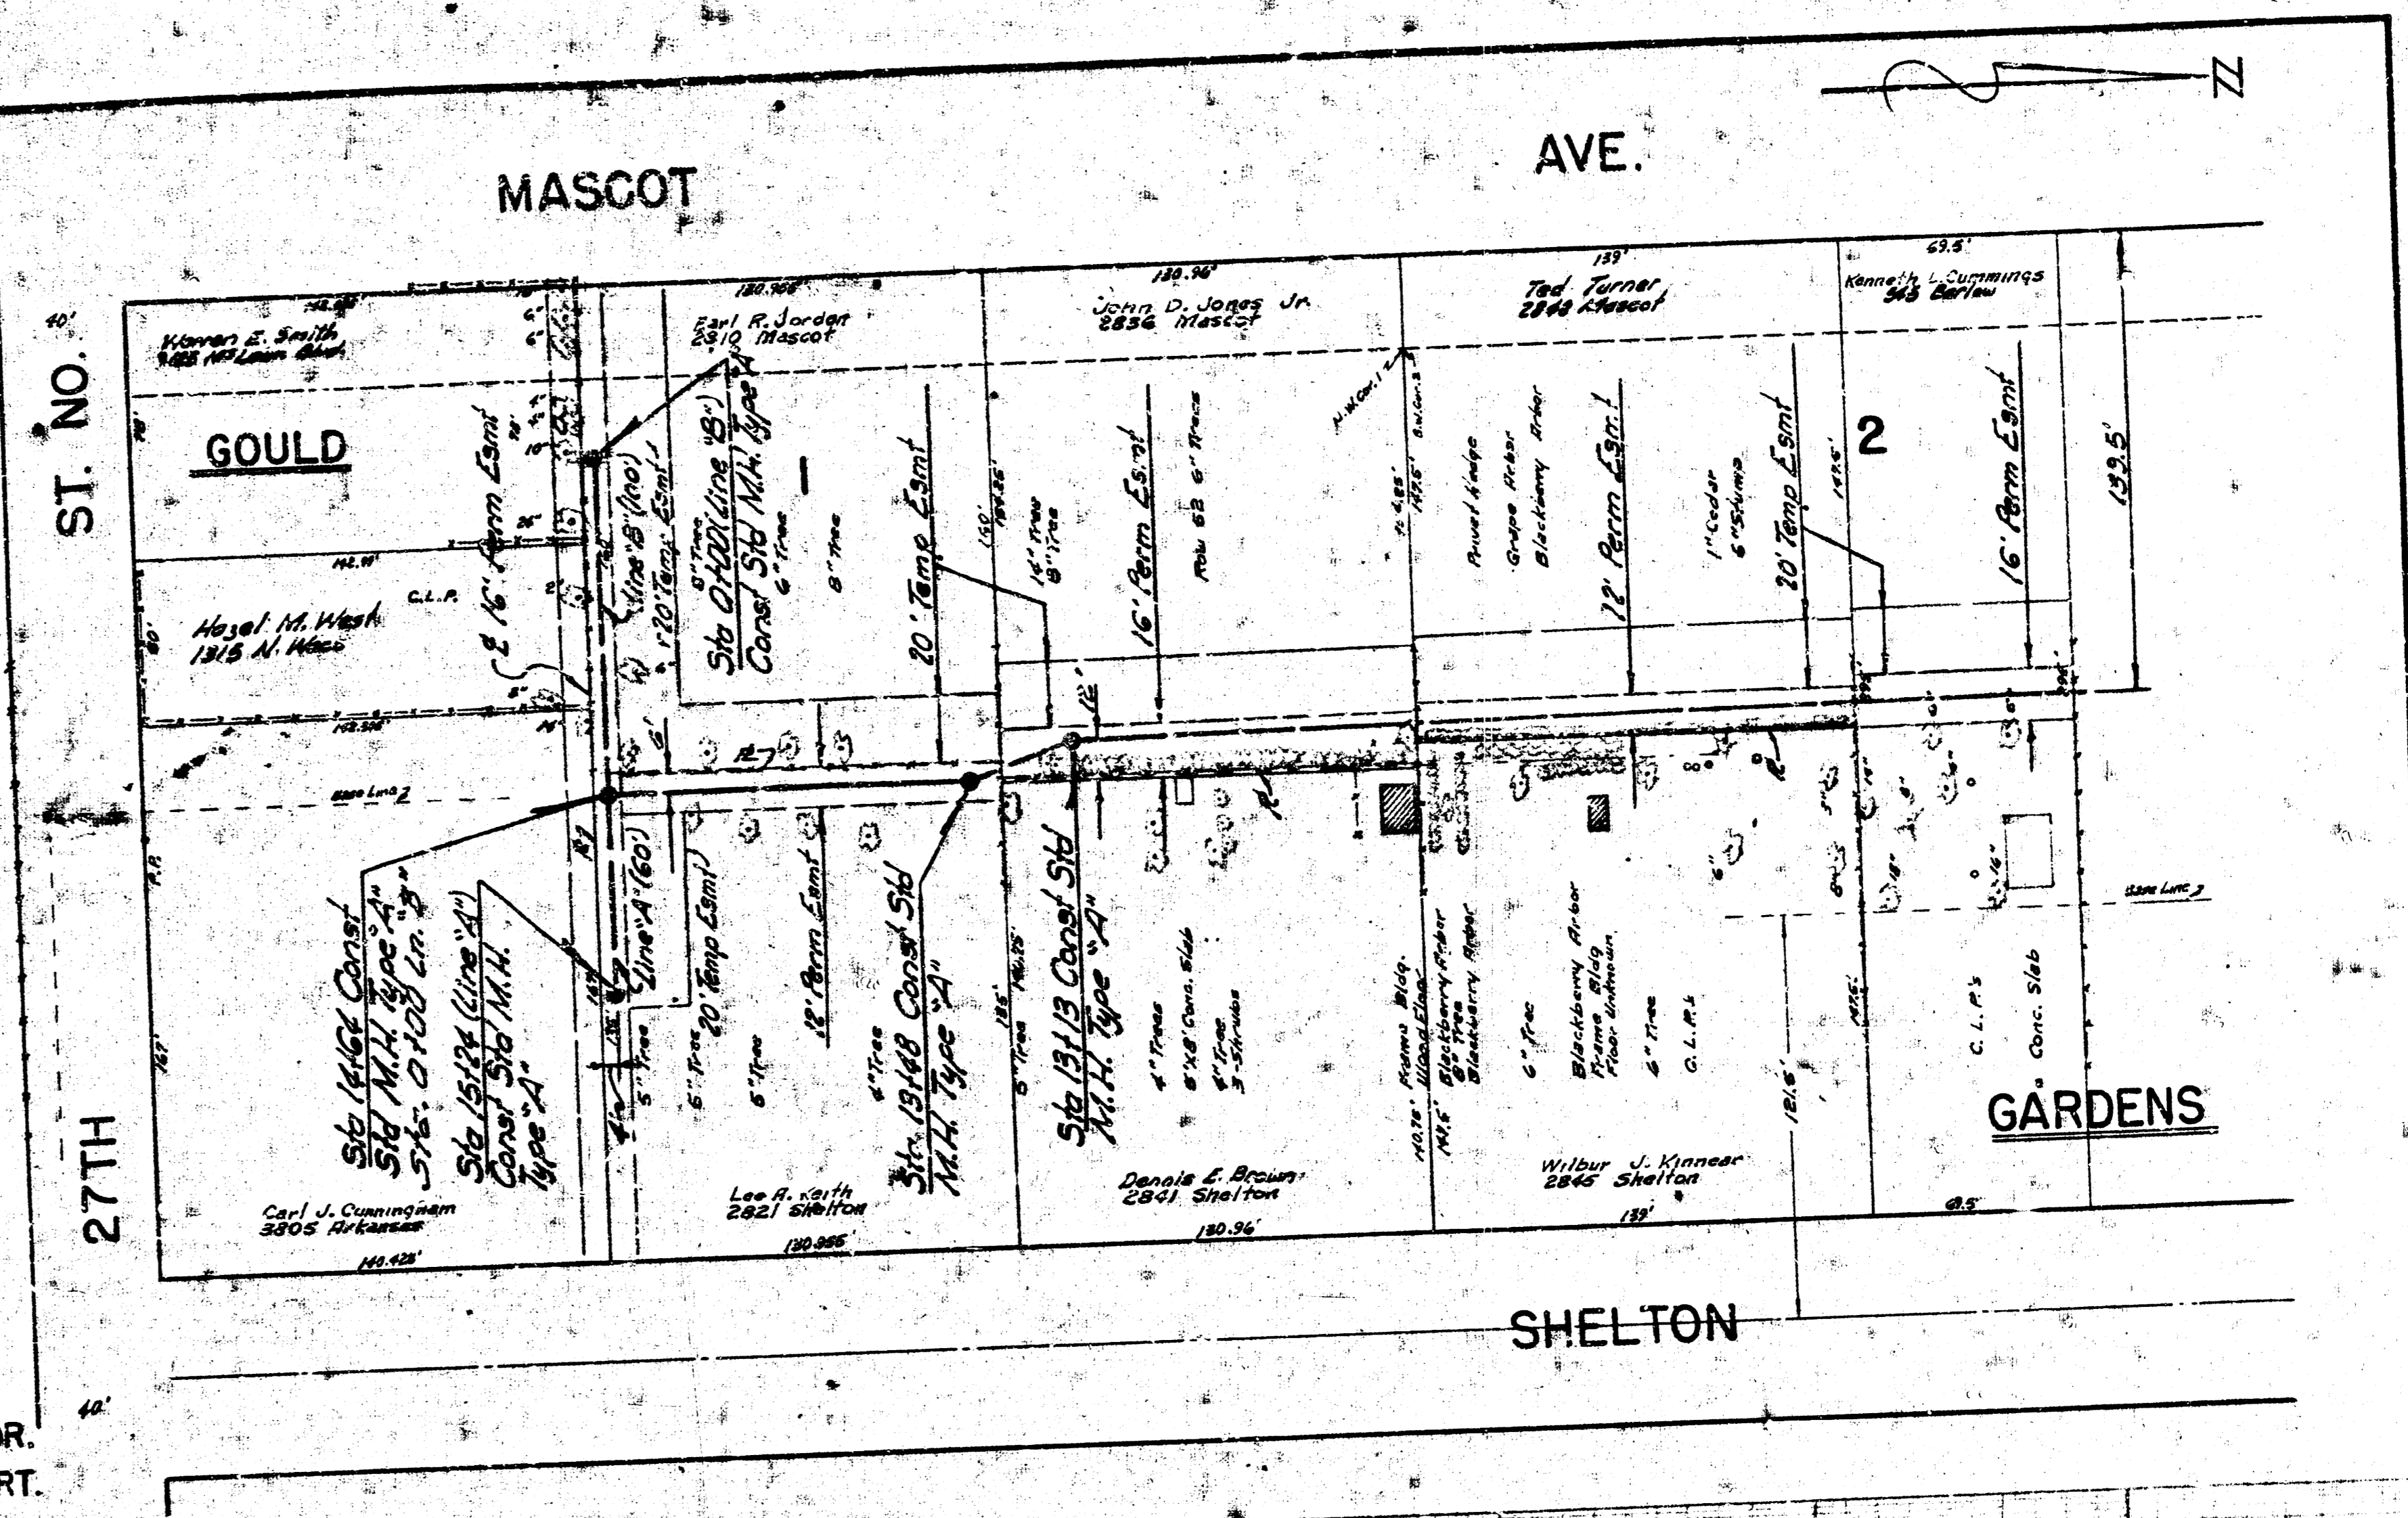


Survey by U. Young Sr. D.S.-P.  
 Drawn by D. Chamber. Defs.  
 Checked by [Signature]

**NOTE:**  
 Contractor to replace all fences

PLAN SCALE 1"=40'  
 PROFILE SCALE 1"=40' HOR.  
 1"=4' VERT.

B.M. 127.59 REBAR E.S.T.P. SW. COR. 27TH & ARKANSAS


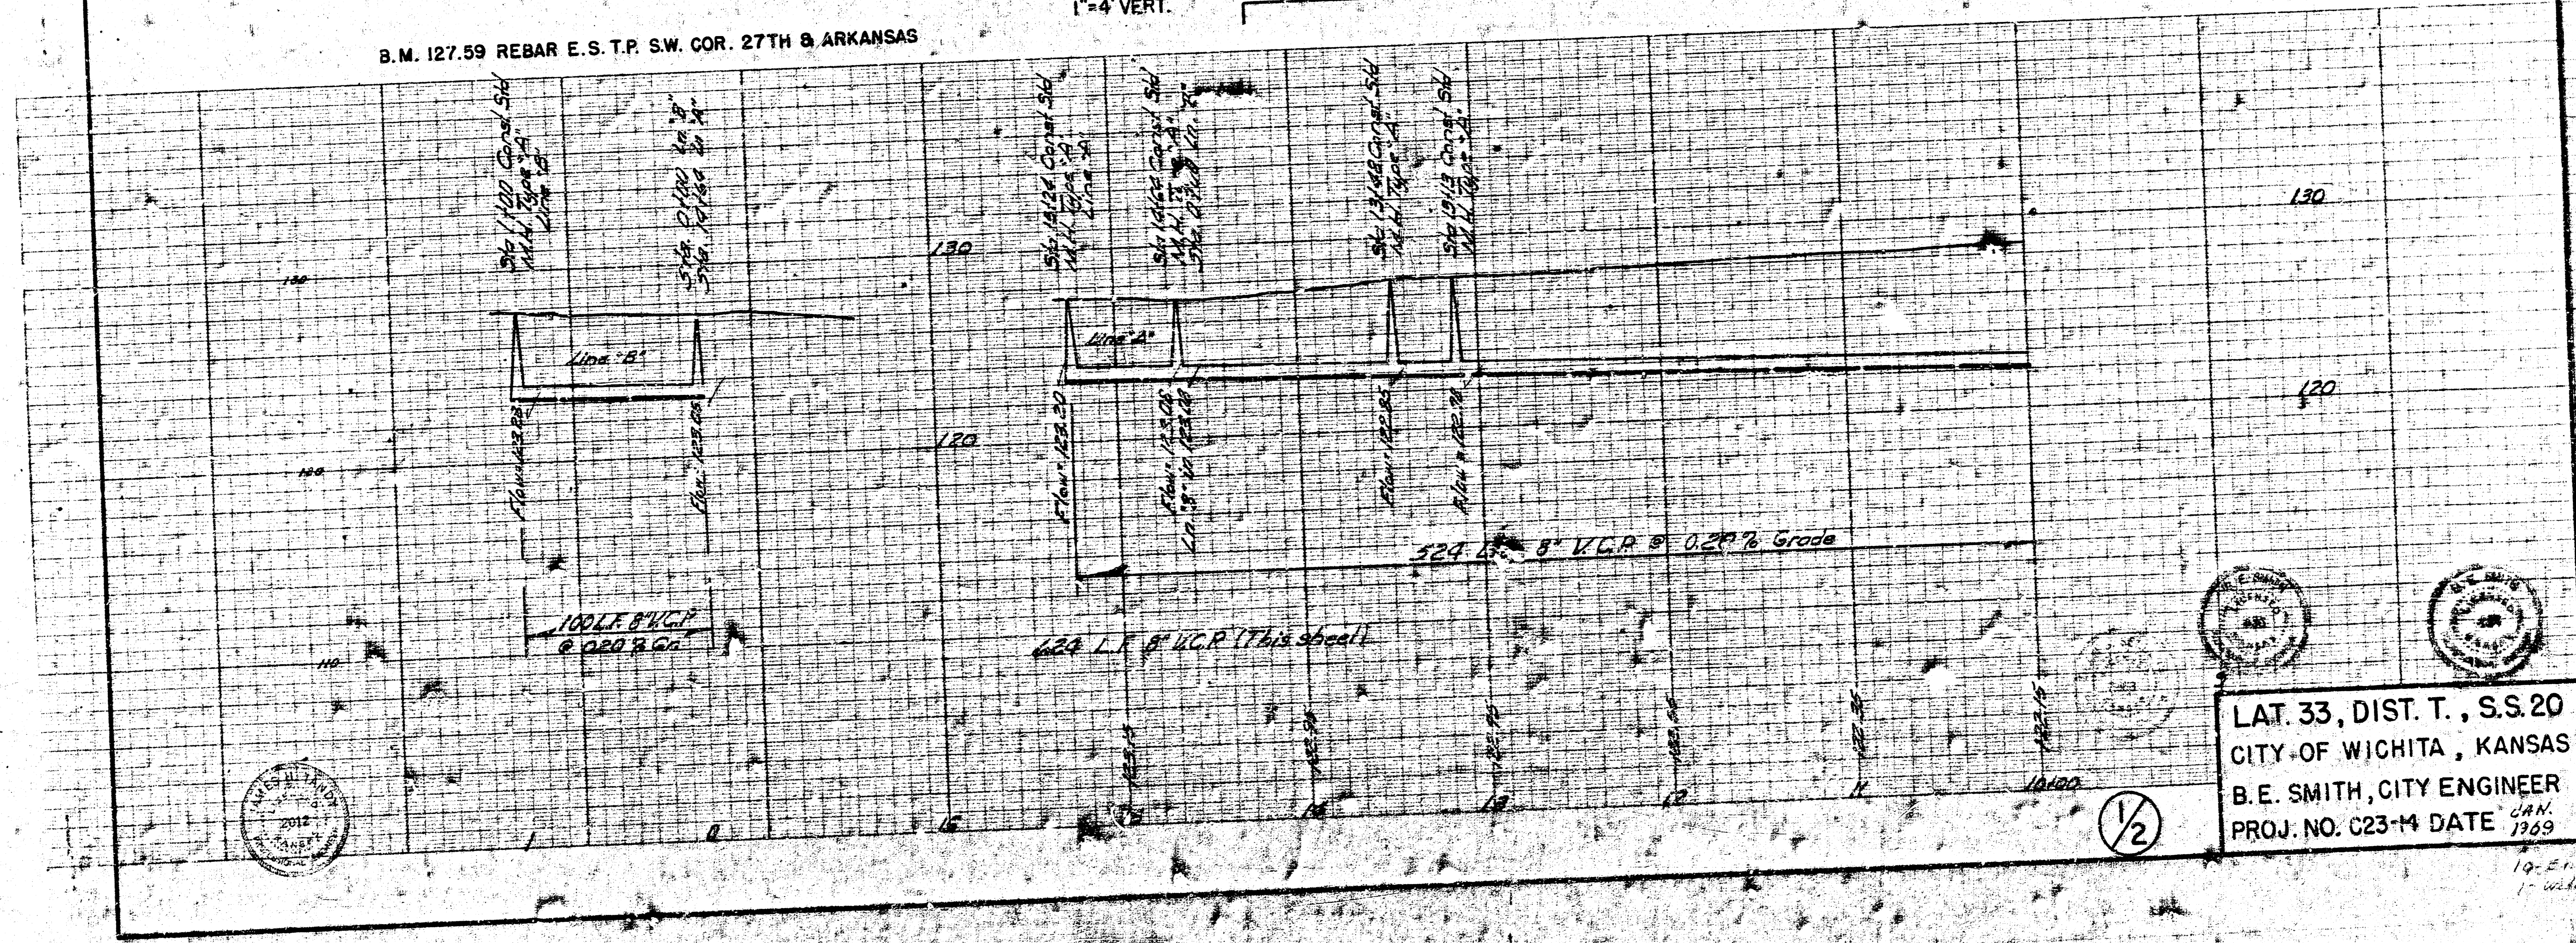


LAT. 33, DIST. T., S.S. 20  
 CITY OF WICHITA, KANSAS  
 B. E. SMITH, CITY ENGINEER  
 PROJ. NO. C23-M DATE JAN 1909



1/2


10-51-09  
 1-1-1909

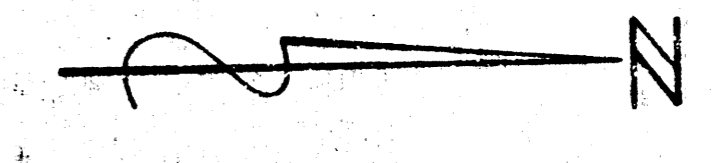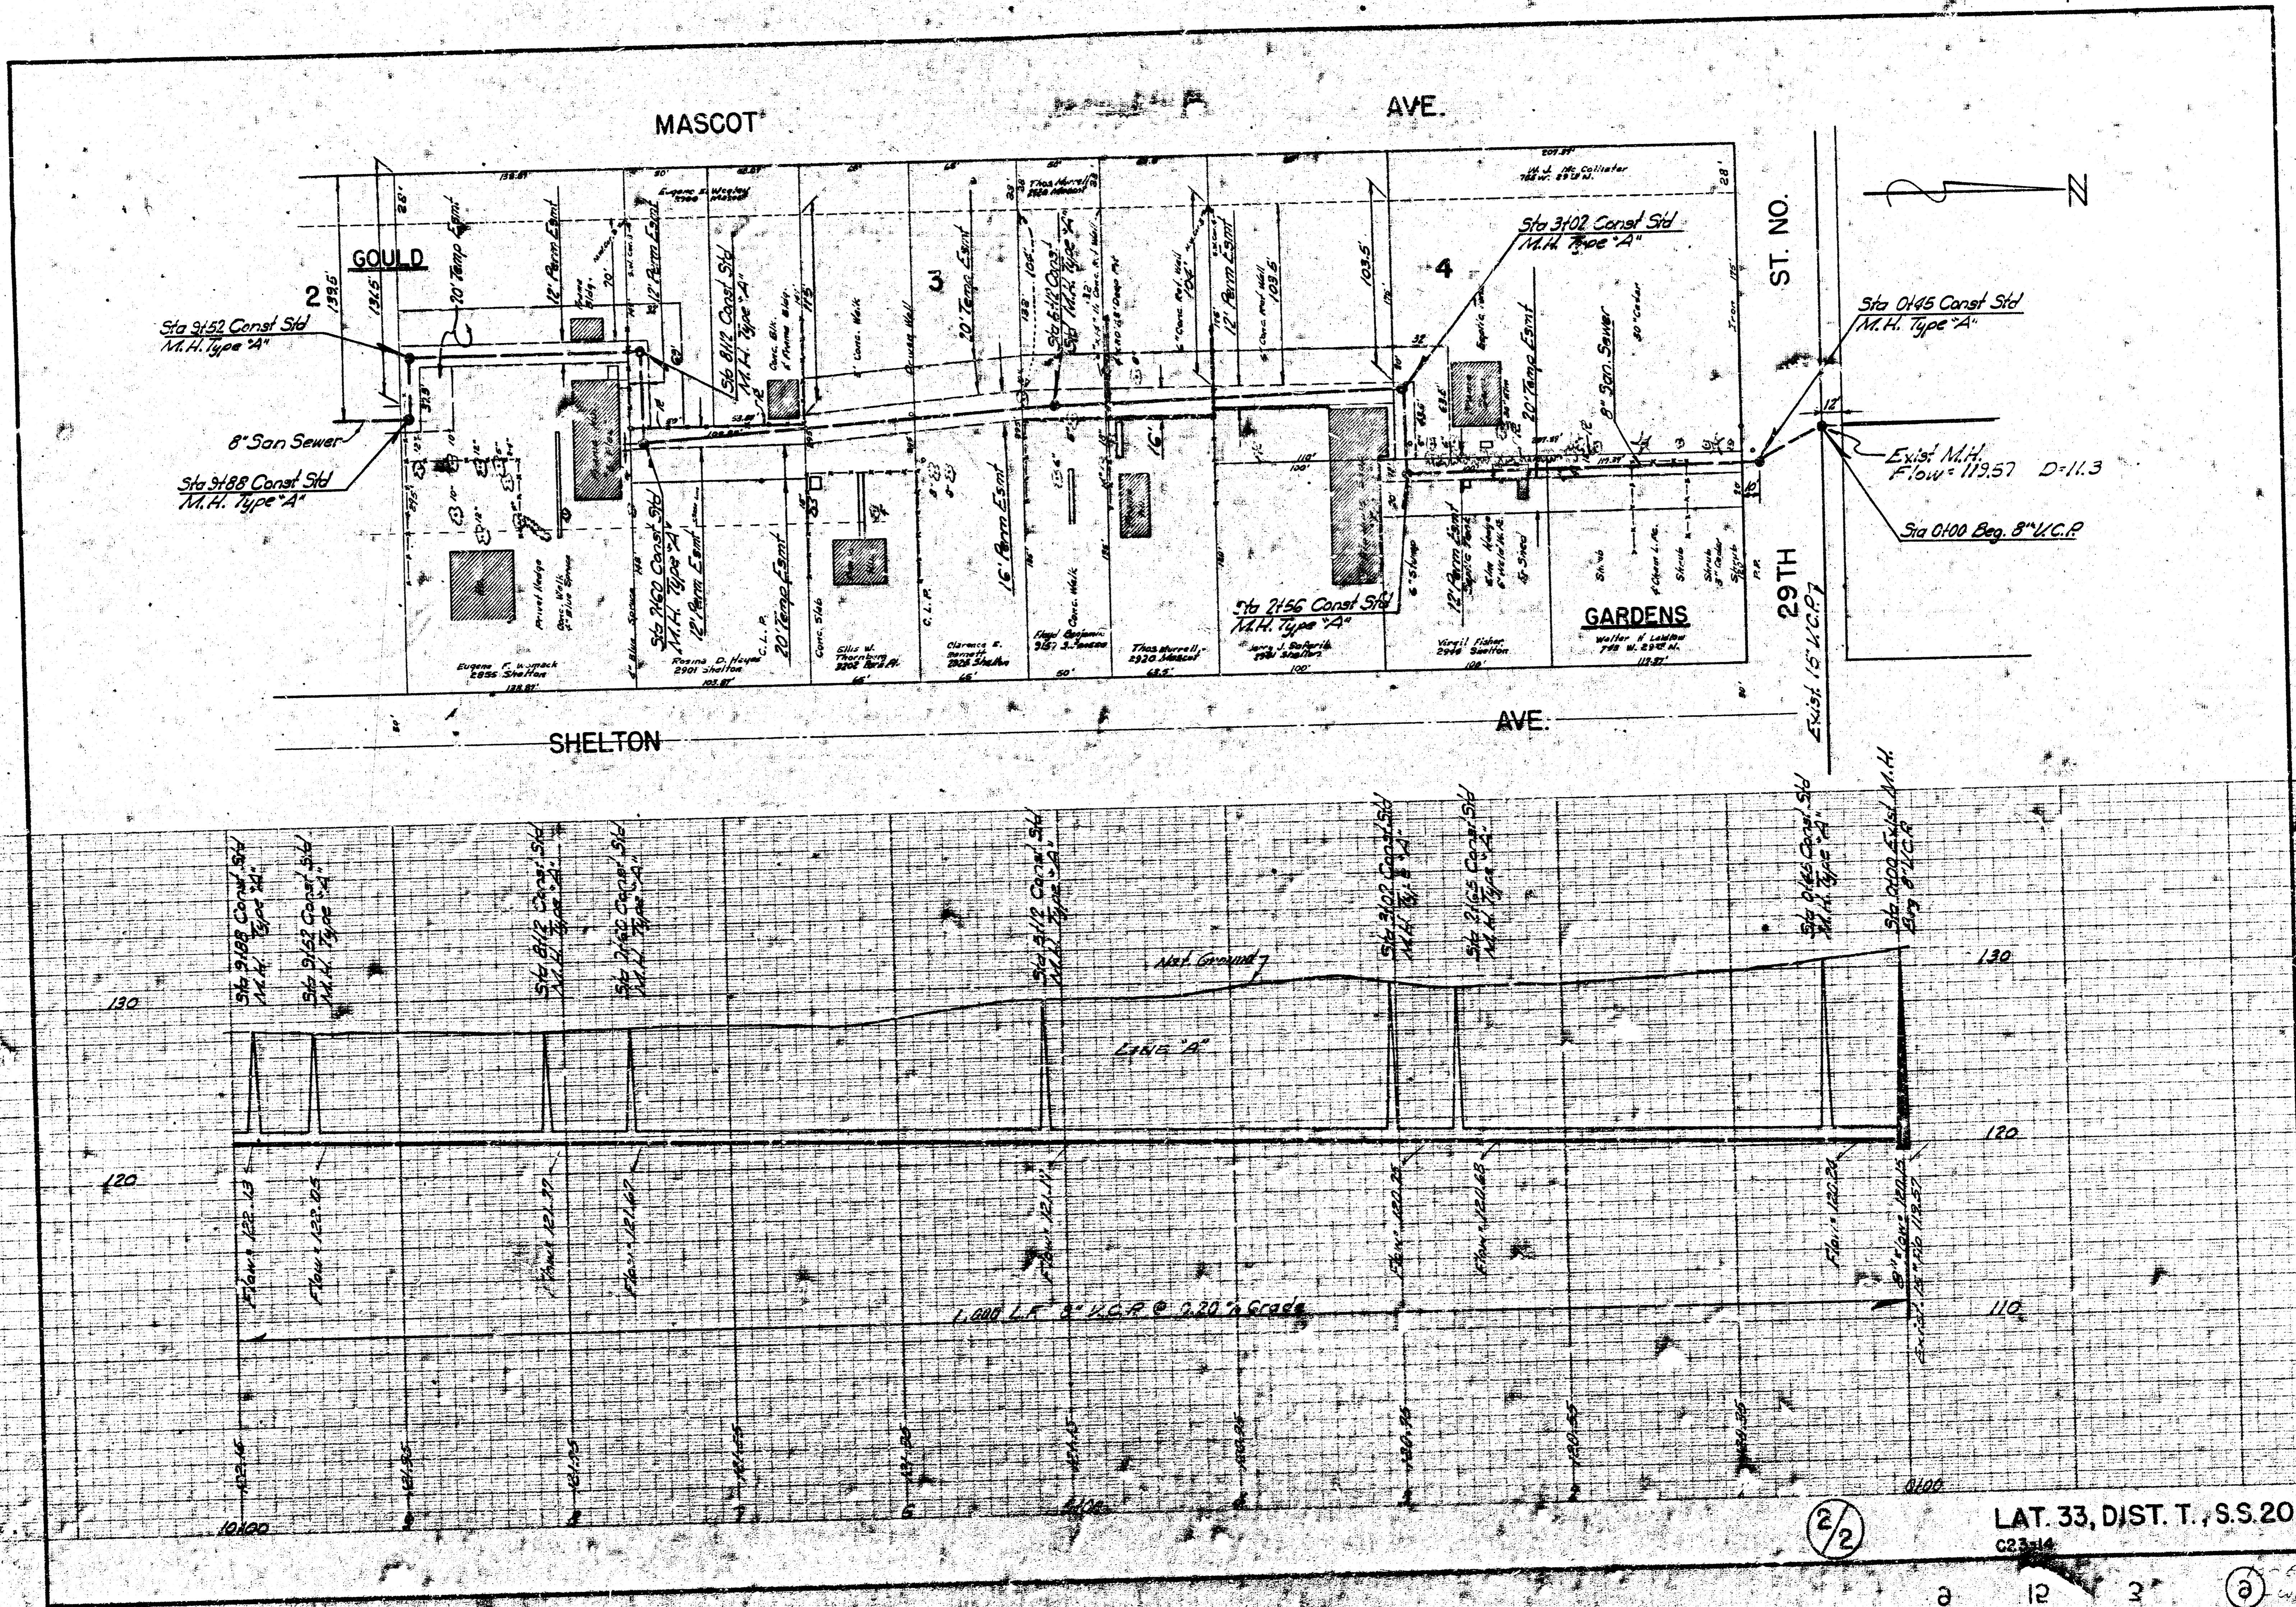

ST. NO.  
29TH

EXIST. 15" V.C.P.

Sta 0145 Const Std  
M.H. Type "A"  
Exist. M.H. Flow = 119.57 D=11.3  
Sta 0100 Beg. 8" V.C.P.

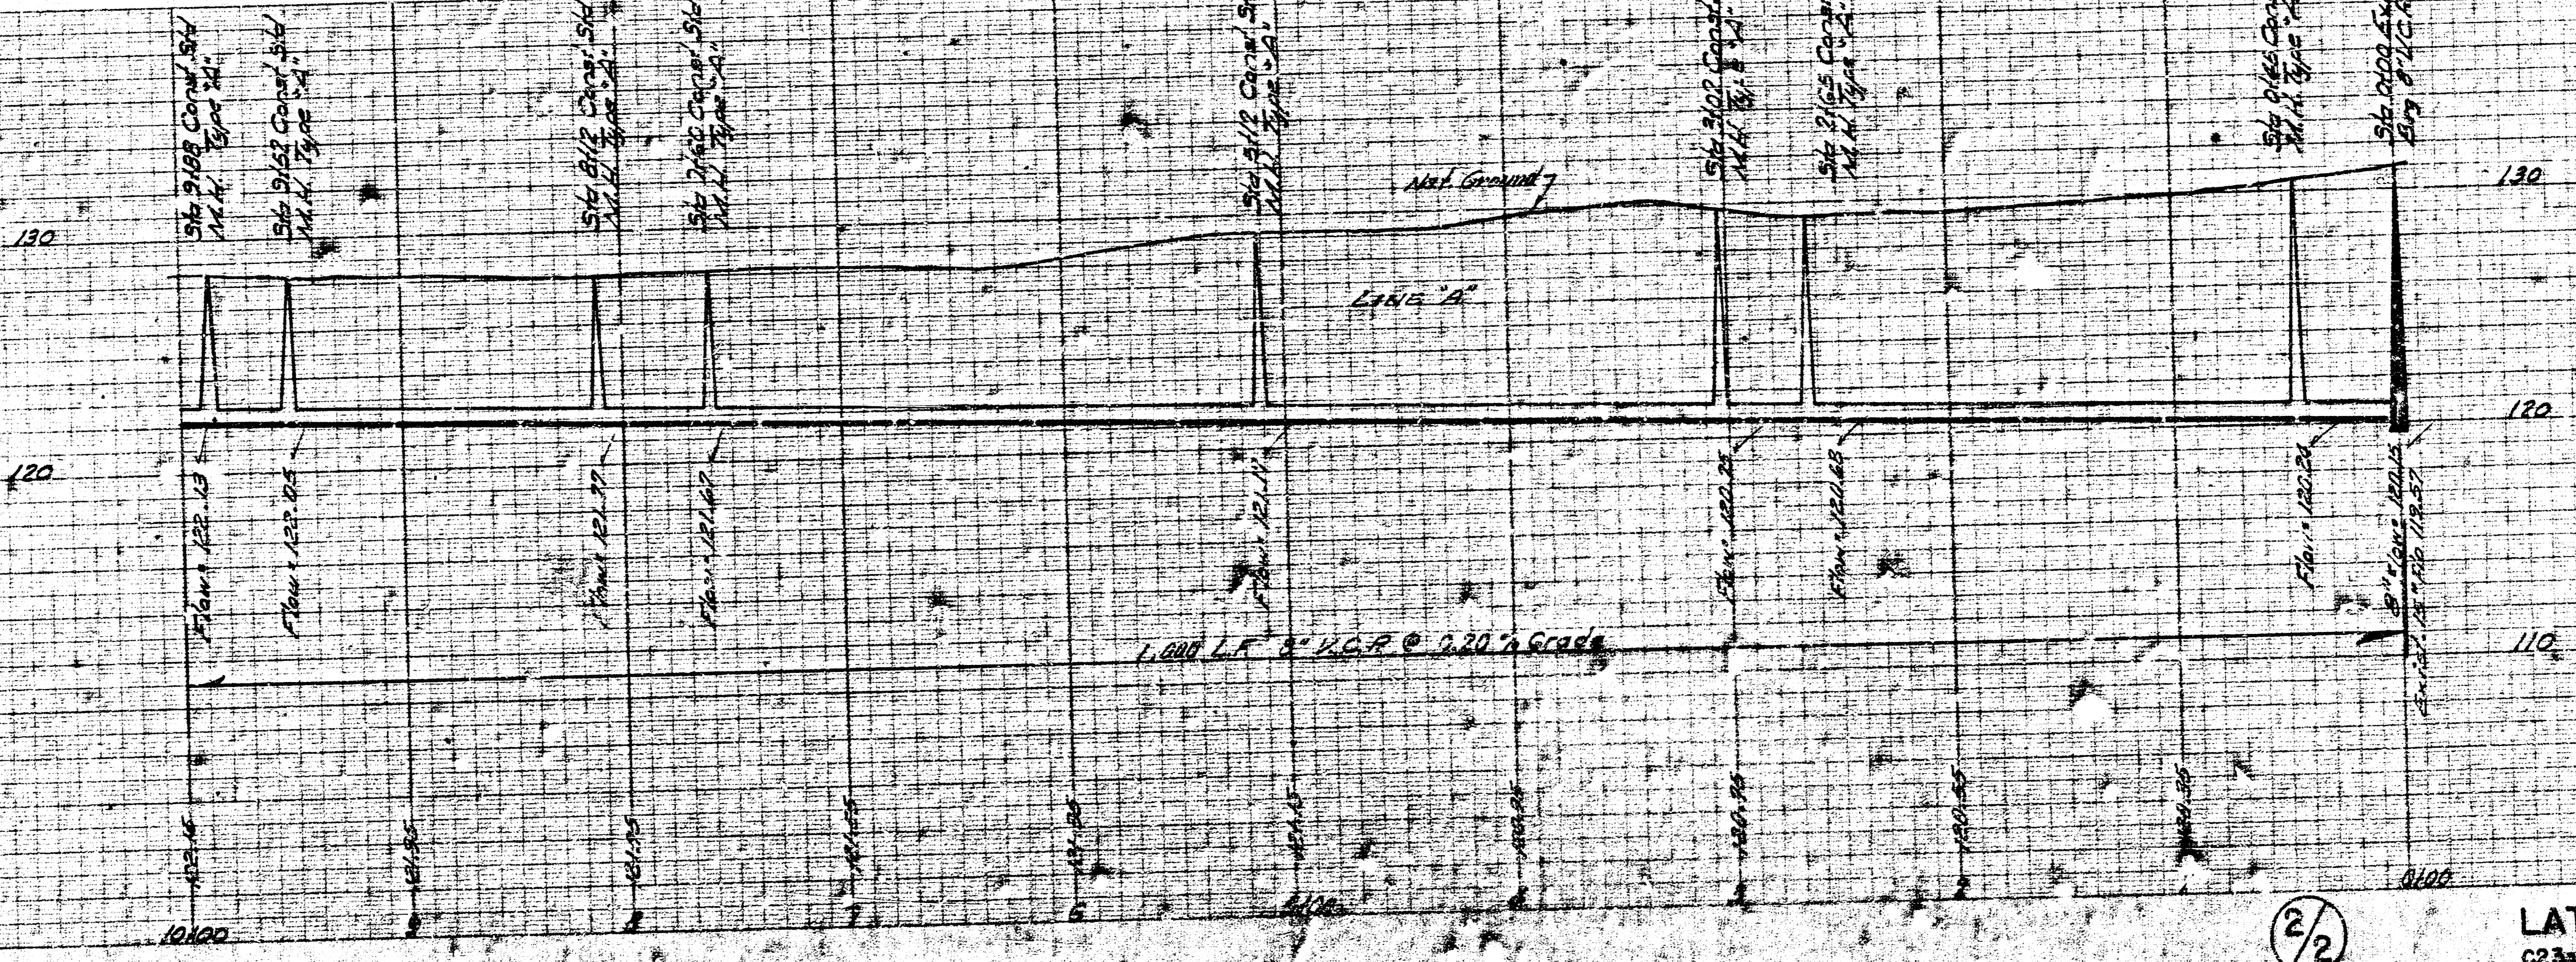

2/2

LAT. 33, DIST. T., S.S. 20  
C2314

8 12 3