


N  
 ↑  
 SHEET 1


PART OF BENEFIT DISTRICT  
 SUB-MAIN "A", S.S. No. 21  
 WICHITA, KANSAS.  
 P. L. BROCKWAY,  
 CITY ENGINEER. 2-21-22.

LAT. No. 2 OF SUB-MAIN "A"  
 ALSO  
 PART OF BENEFIT DISTRICT  
 SUB-MAIN "A" OF S.S. No. 21  
 WICHITA KANSAS  
 P.L. BROCKWAY  
 CITY ENGR. 2-24-22

SHEET 2.





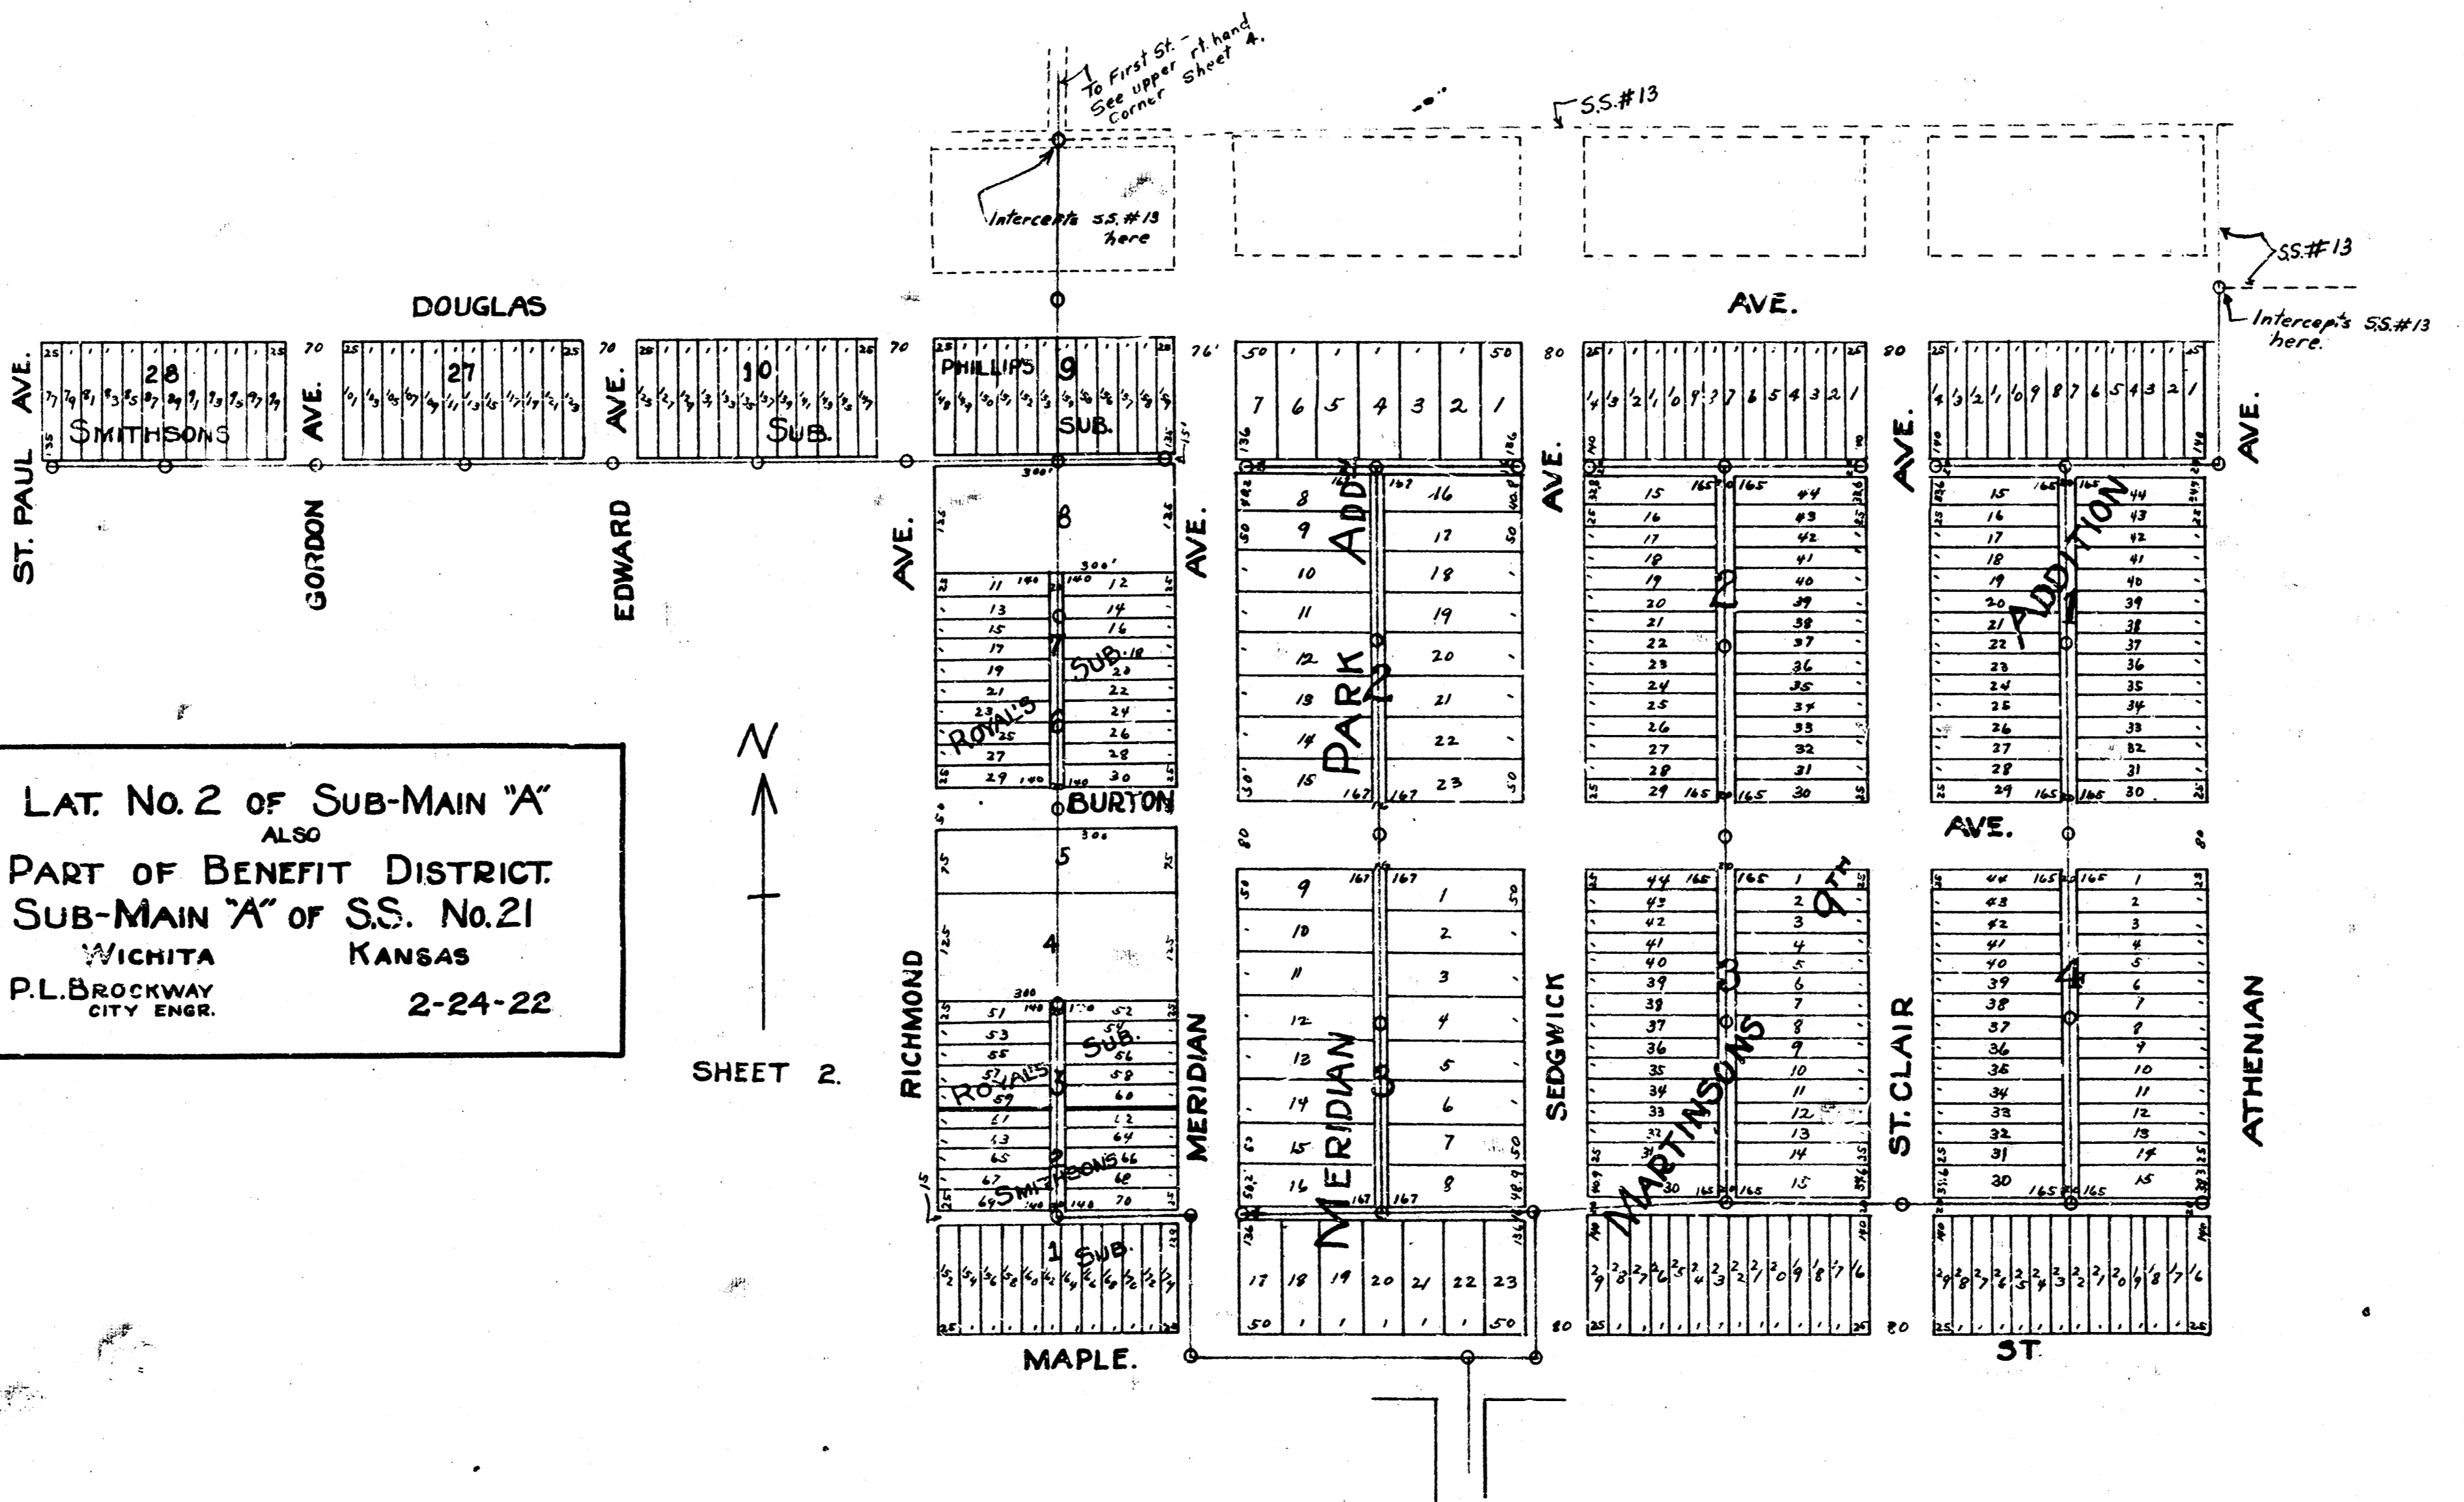


13 x 27 - 10 1/2

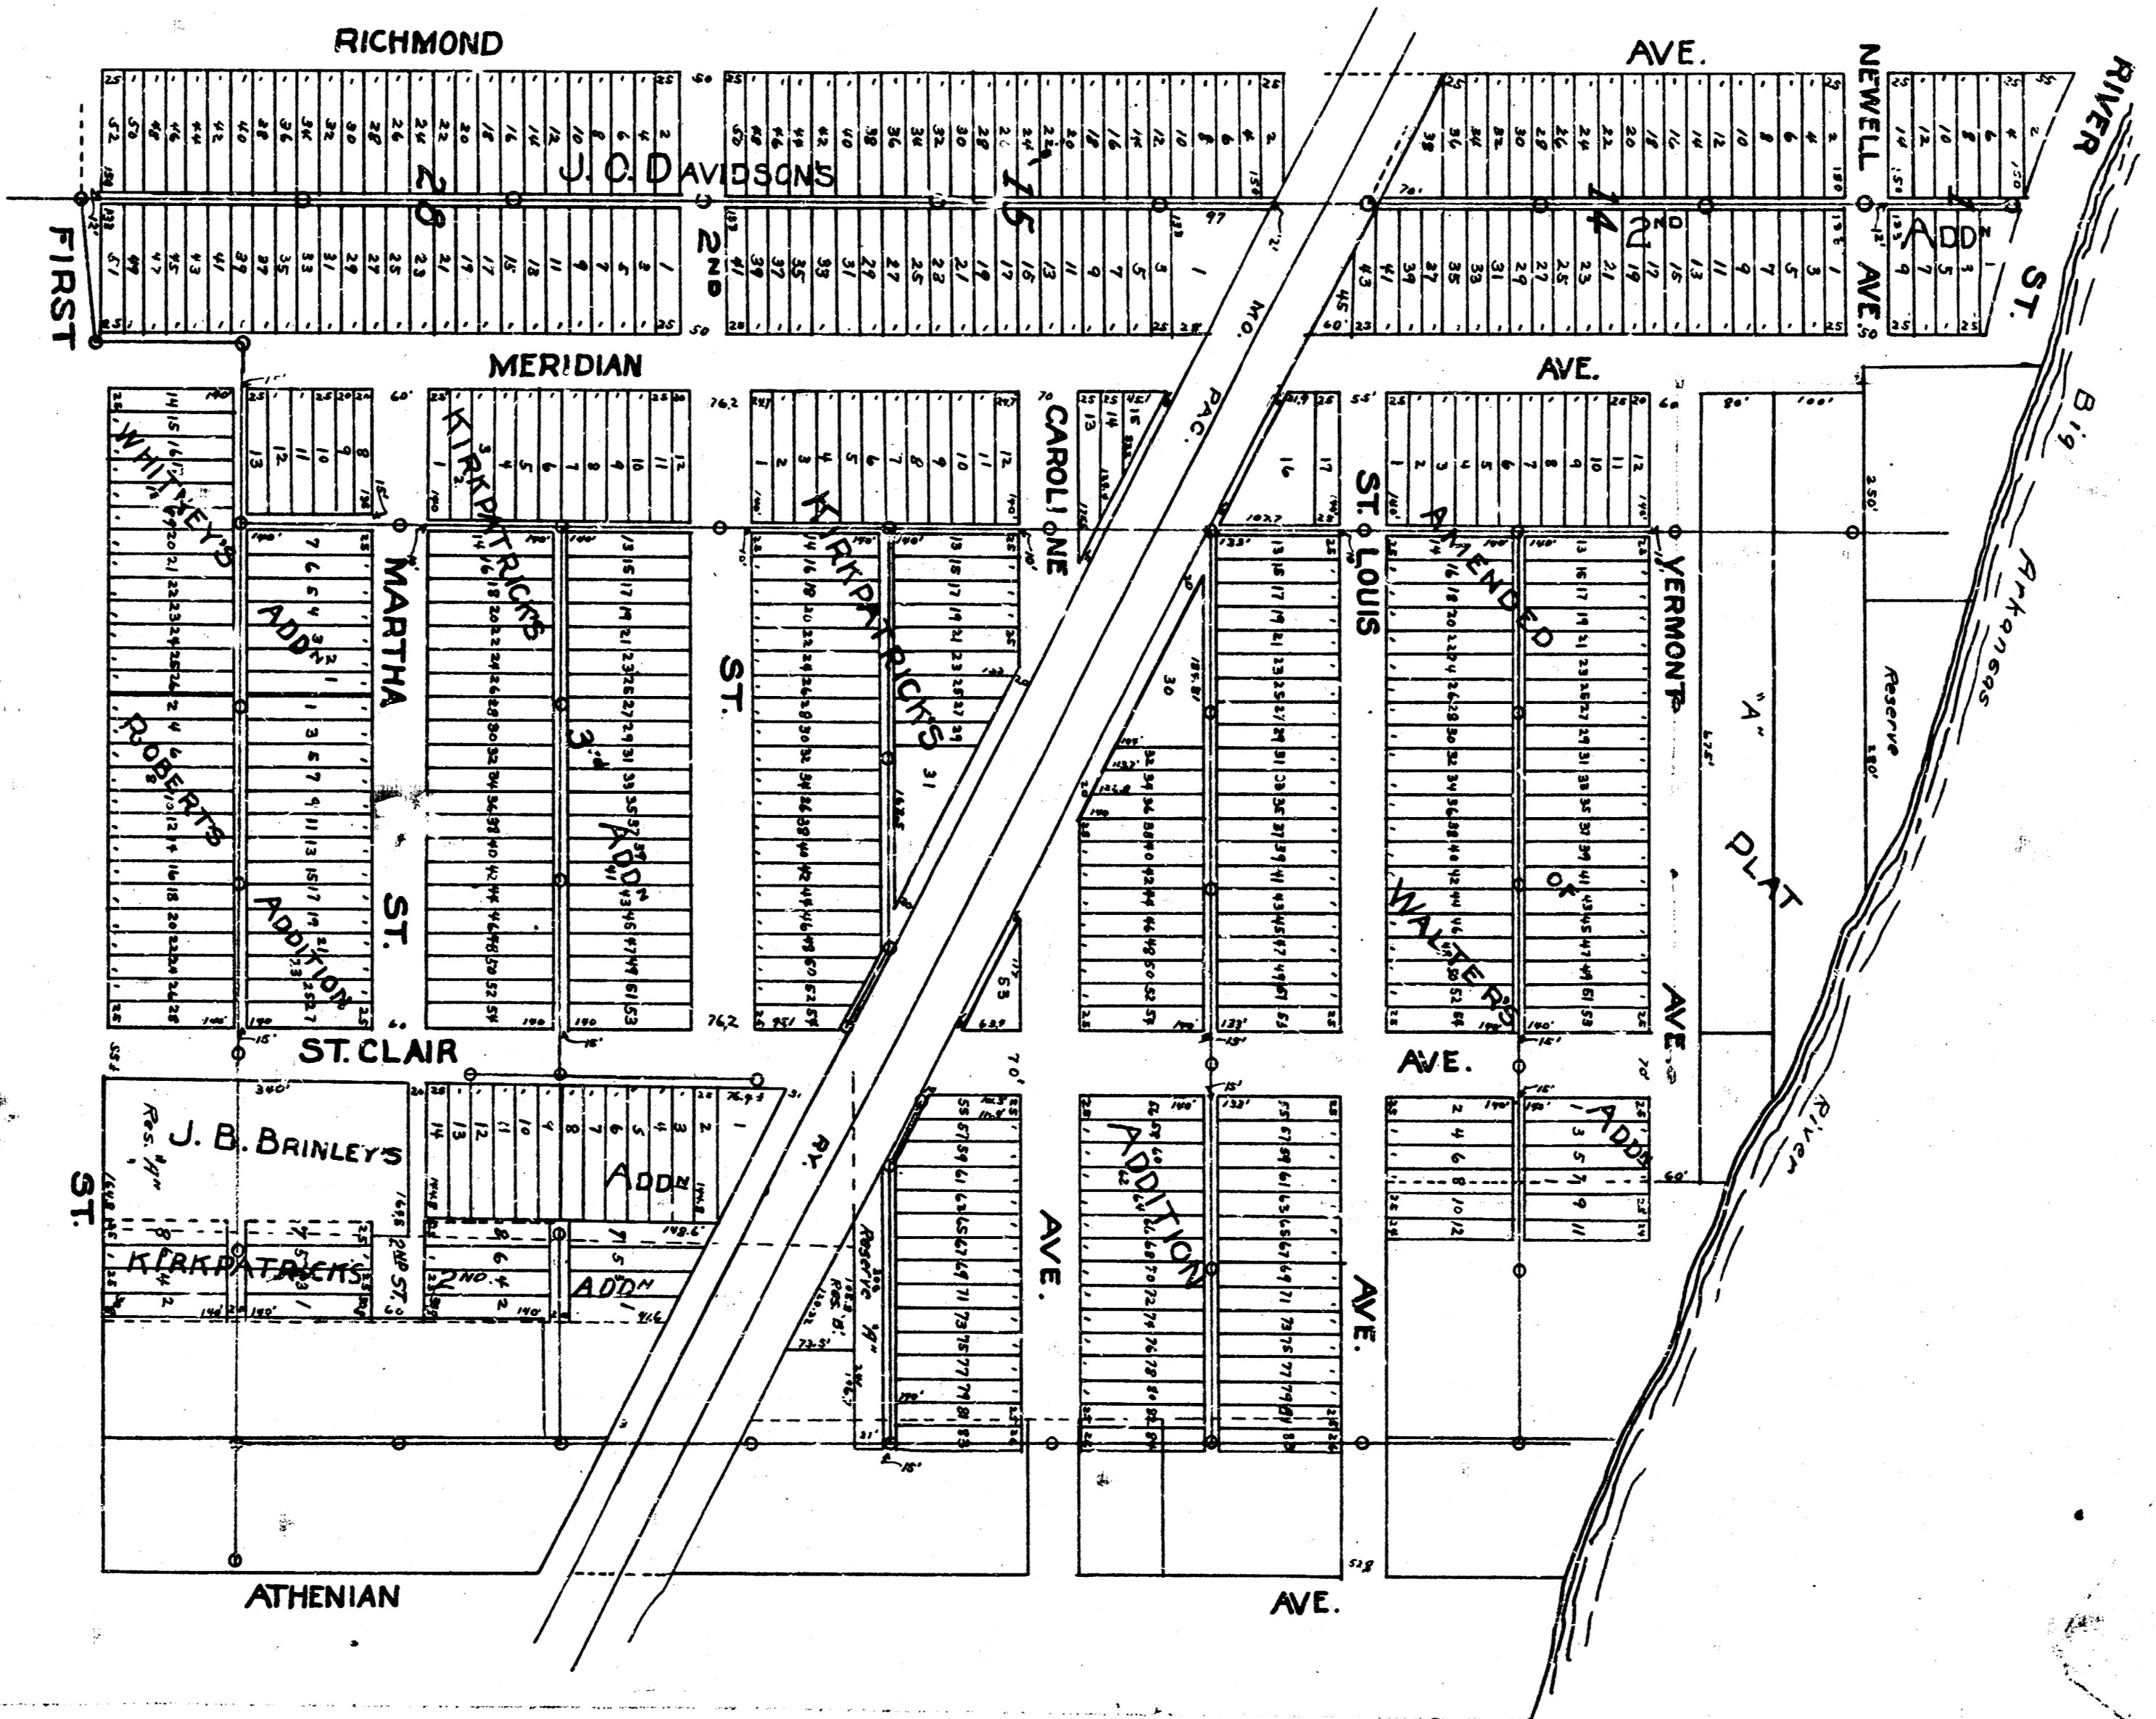




N  
 SHEET 3  
 LAT. 3 of Submain  
 ALSO  
 PART of BENTLEY DISTRICT  
 SUB-MAIN No. 21  
 VICTORIA  
 KANSAS  
 CITY PLAT No. 22  
 2-24-22

1

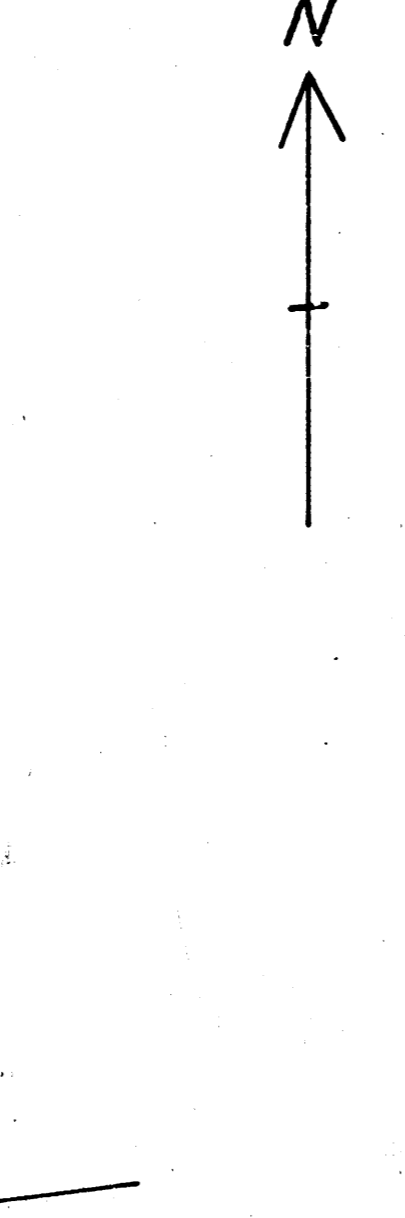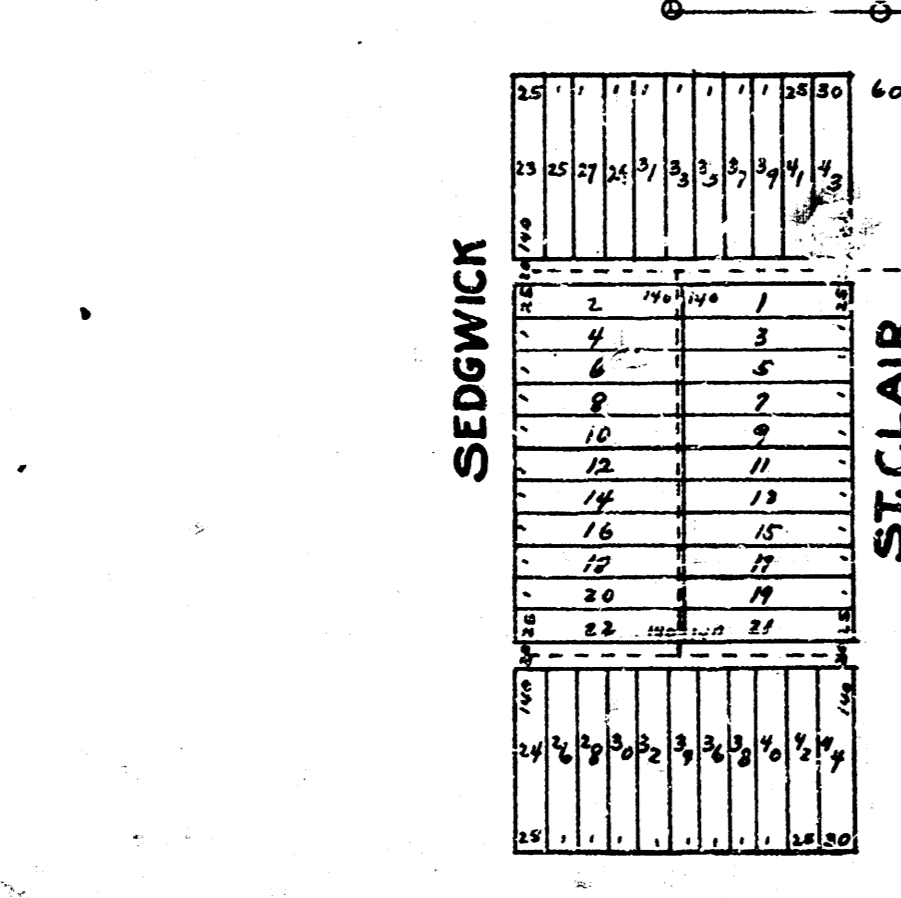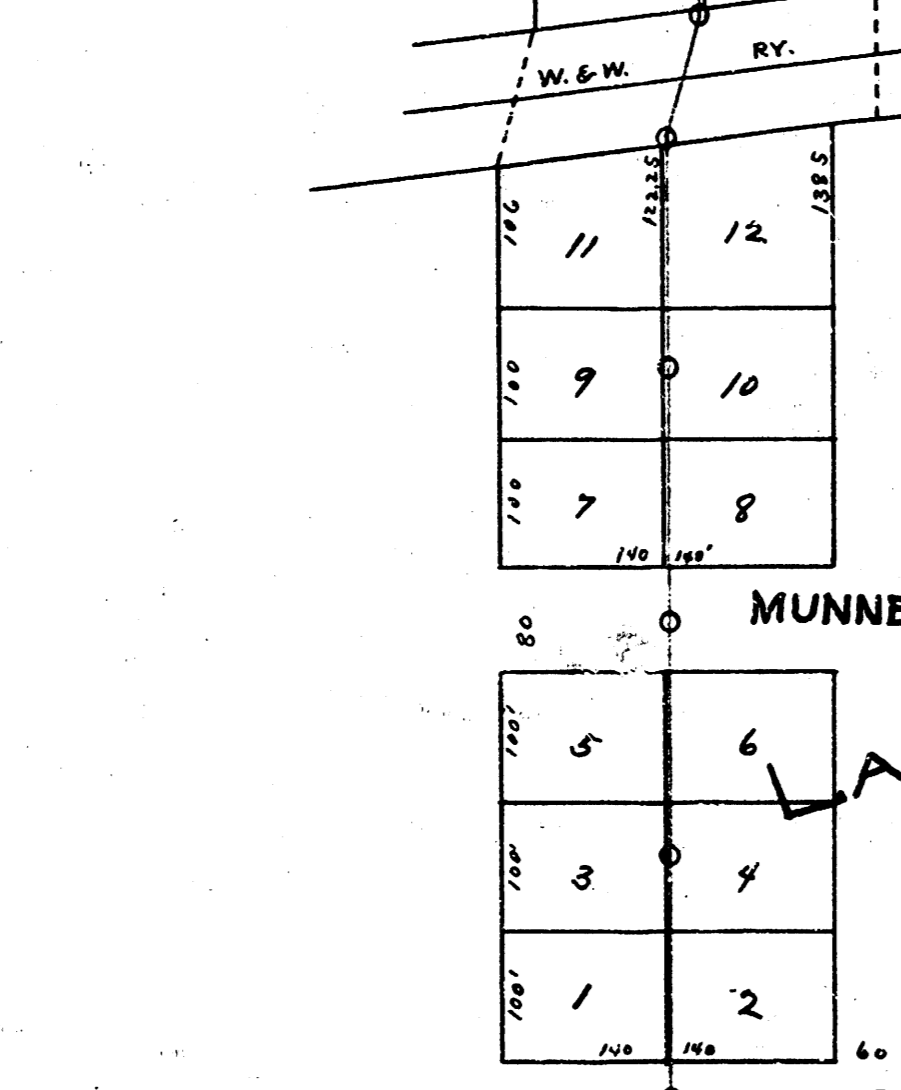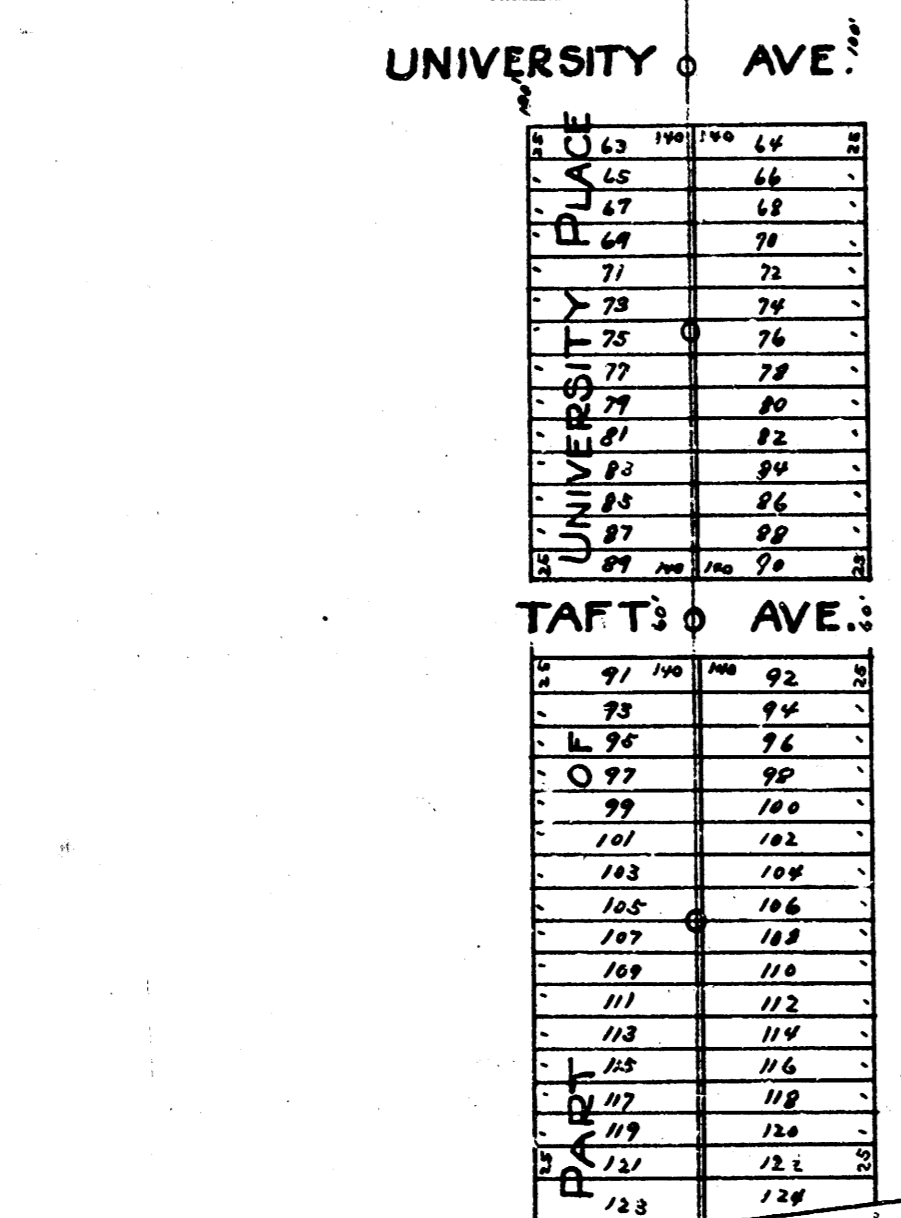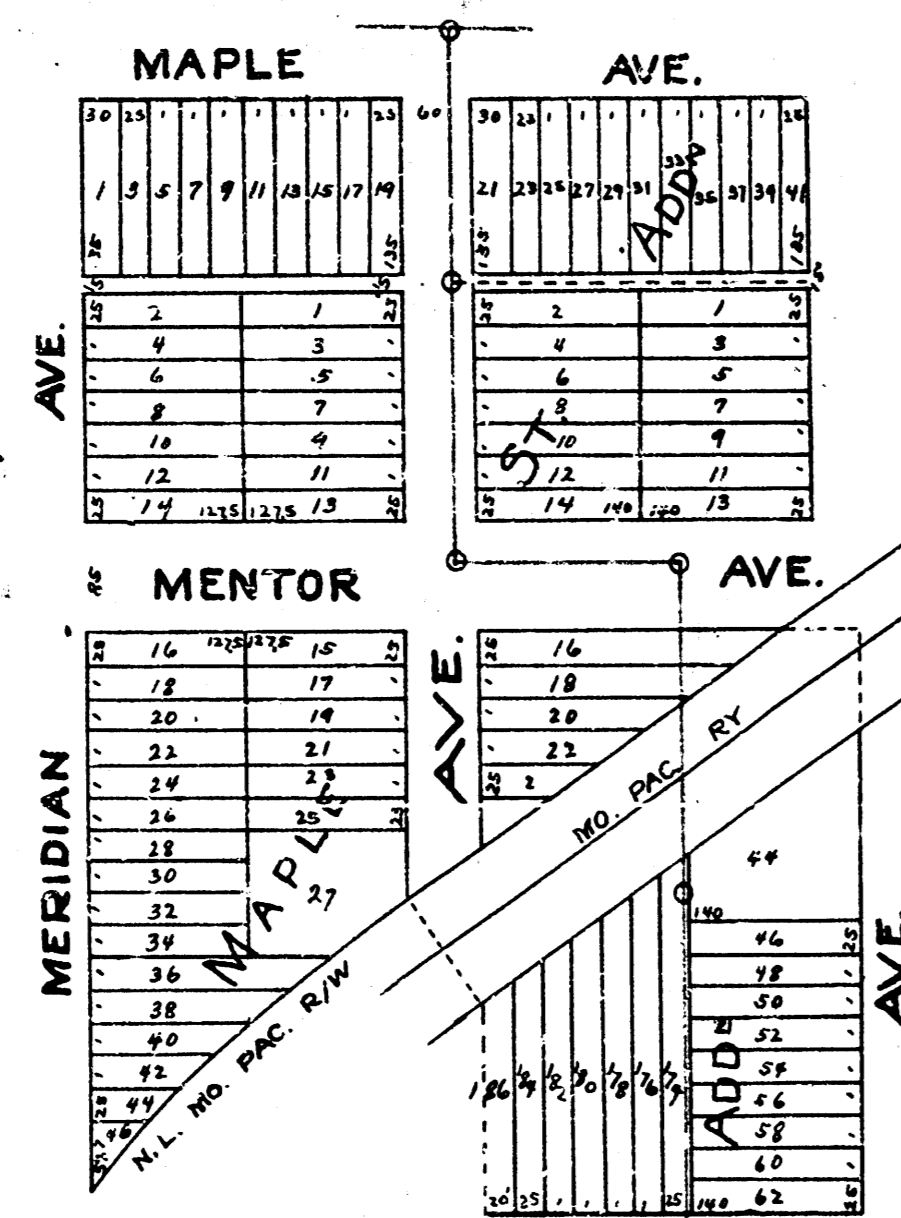

SHEET 4.

PART OF BENEFIT DISTRICT  
SUB-MAIN "A" OF S.S. No. 21  
INCLUDING  
LATERAL DIST. No. 1.  
WICHITA KANSAS  
R.L. BROCKWAY,  
CITY ENGINEER. 2-27-22

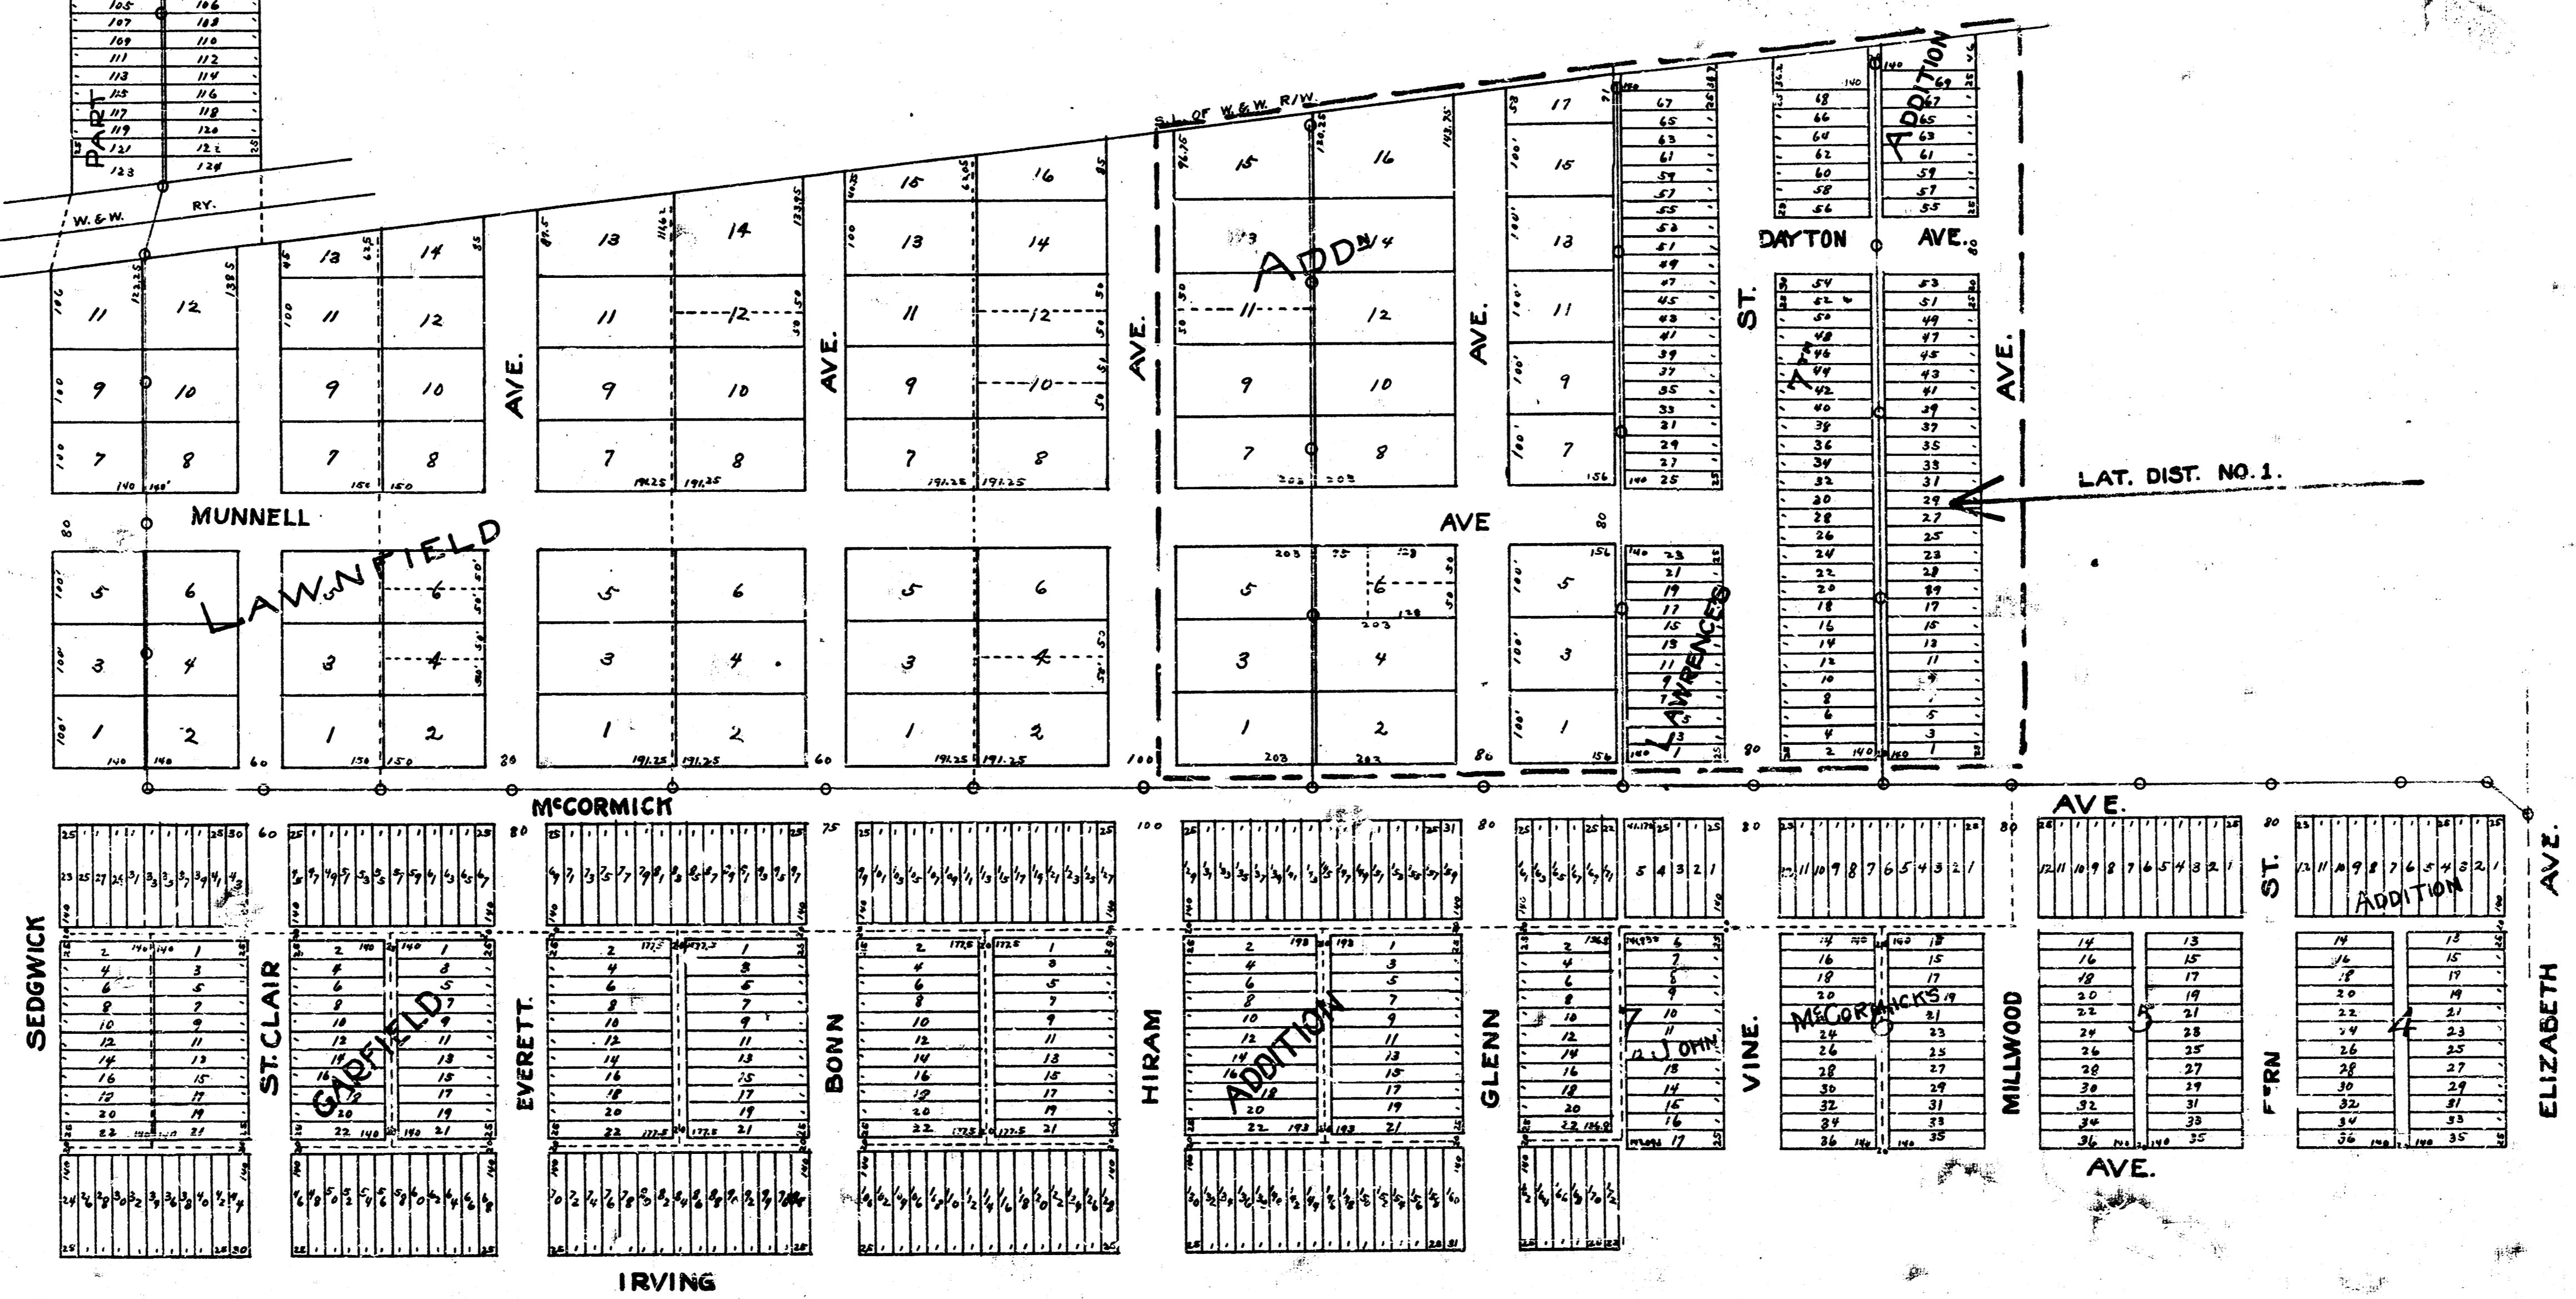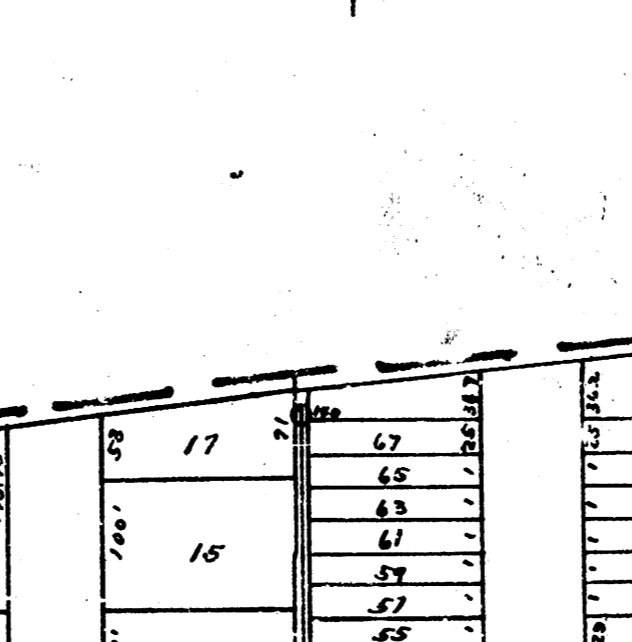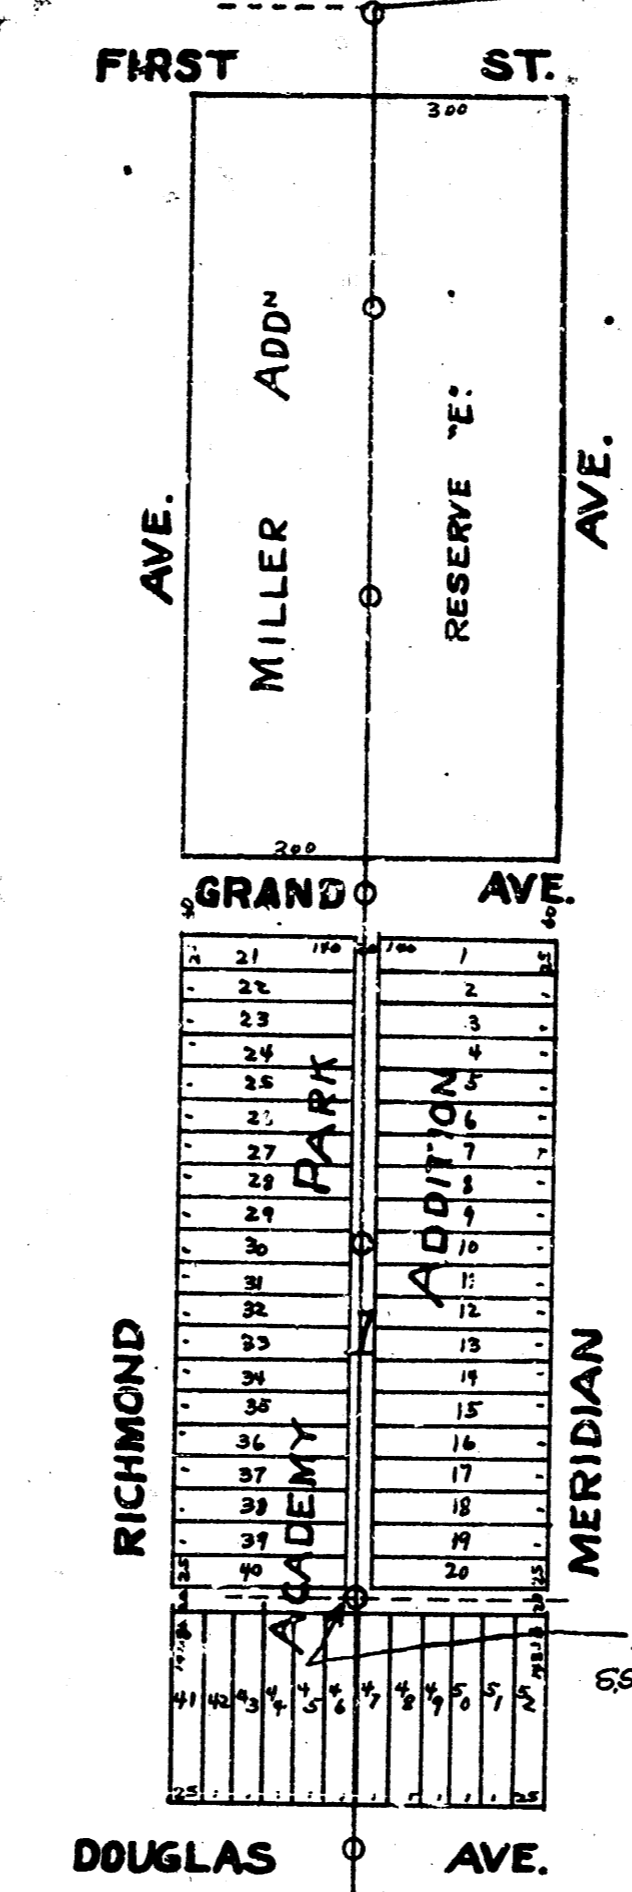

LAT. DIST. NO. 1.

202 18