




LAT. 15, DIST. C, S.S. No. 20.

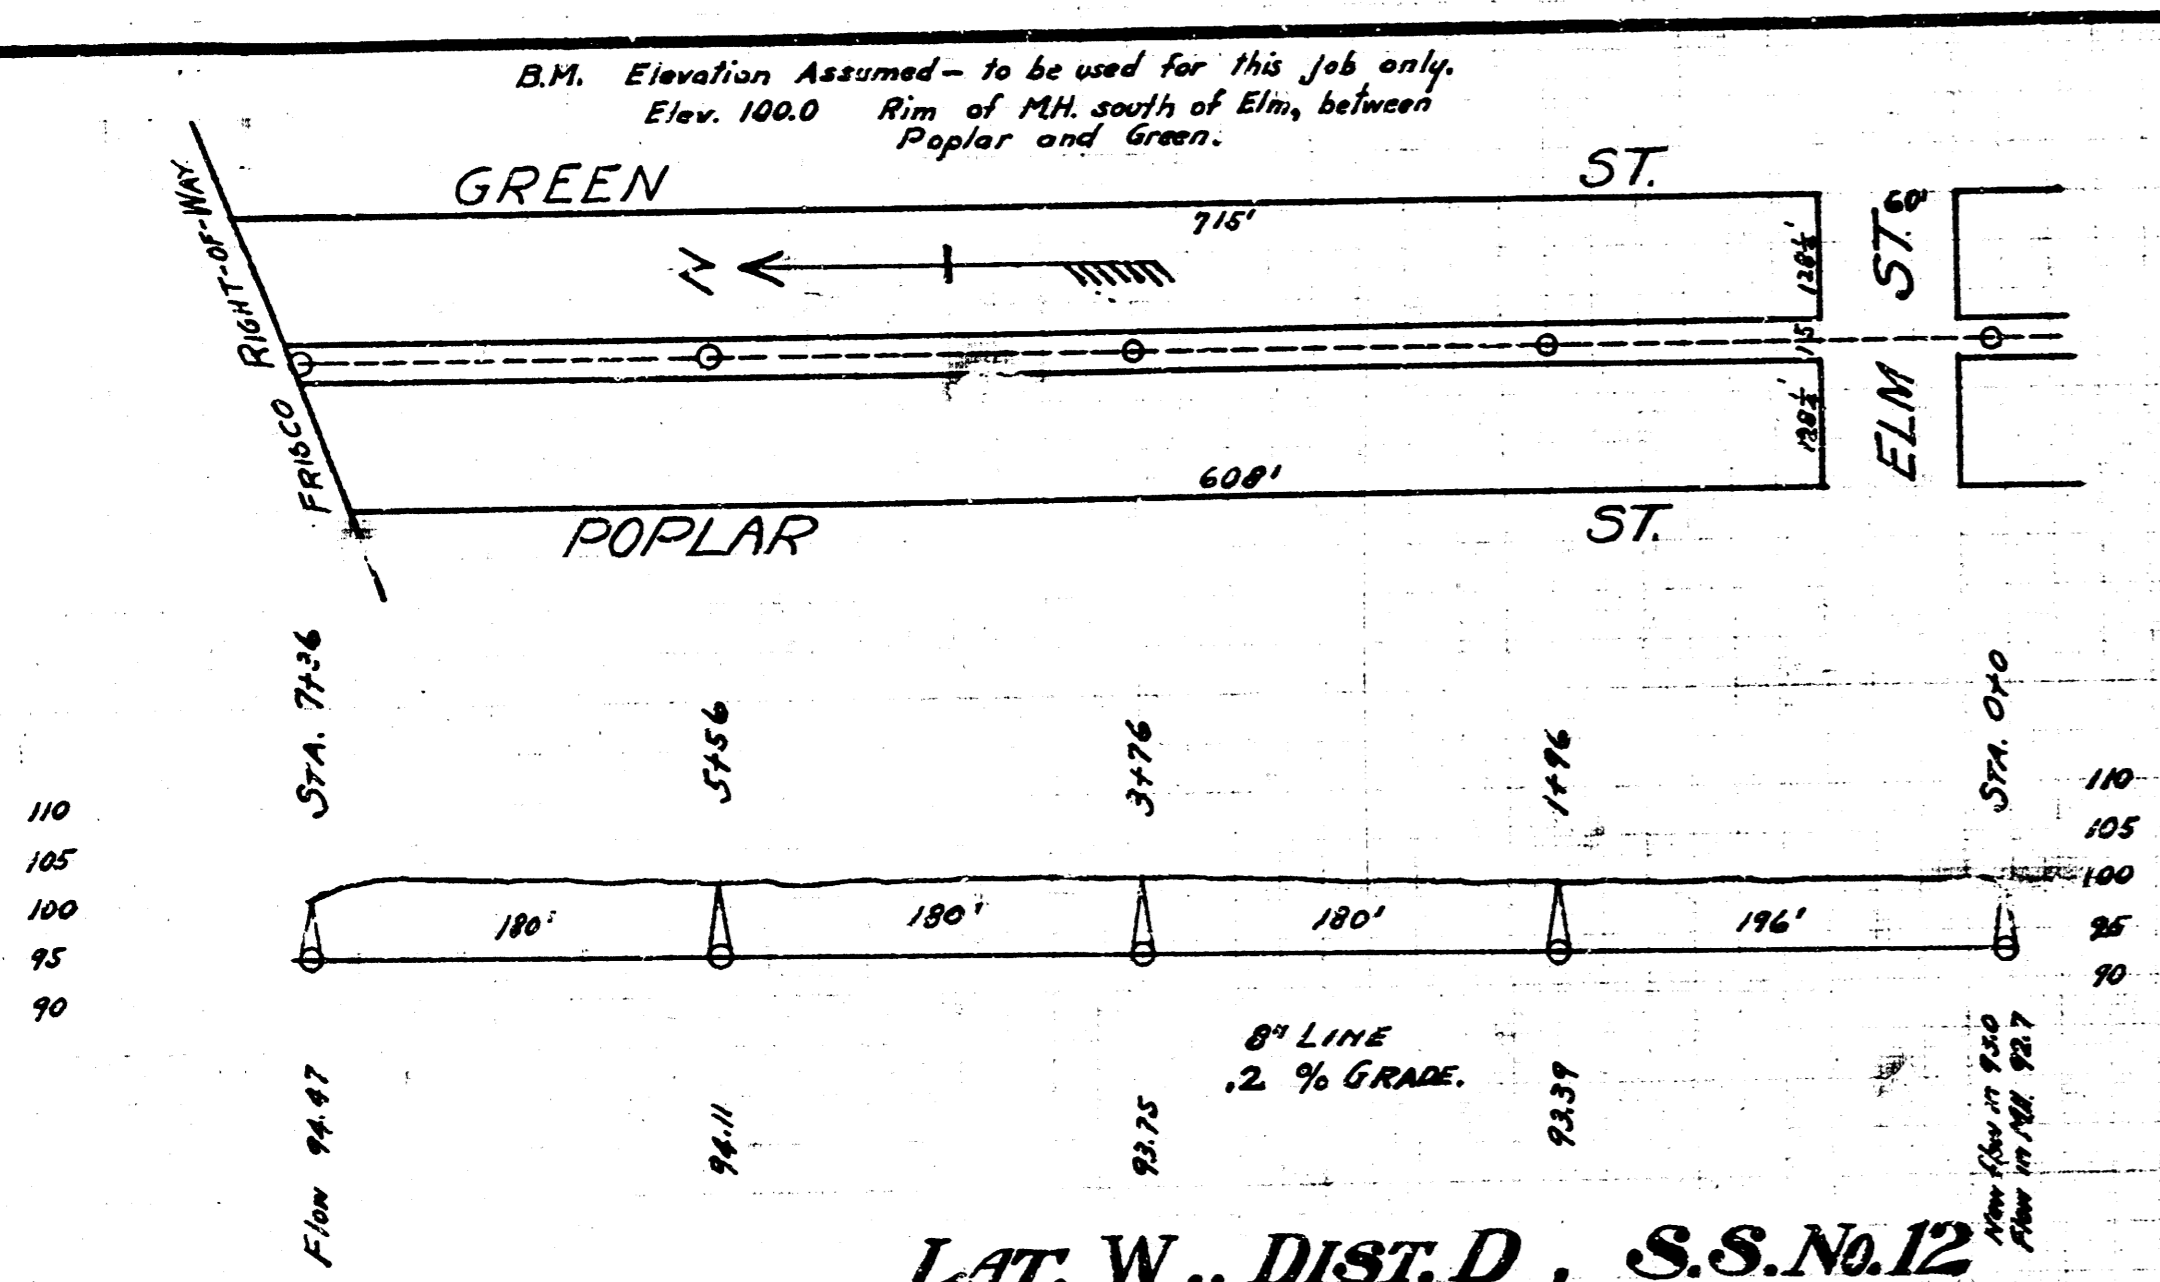


LAT. W., DIST. D, S.S. No. 12.

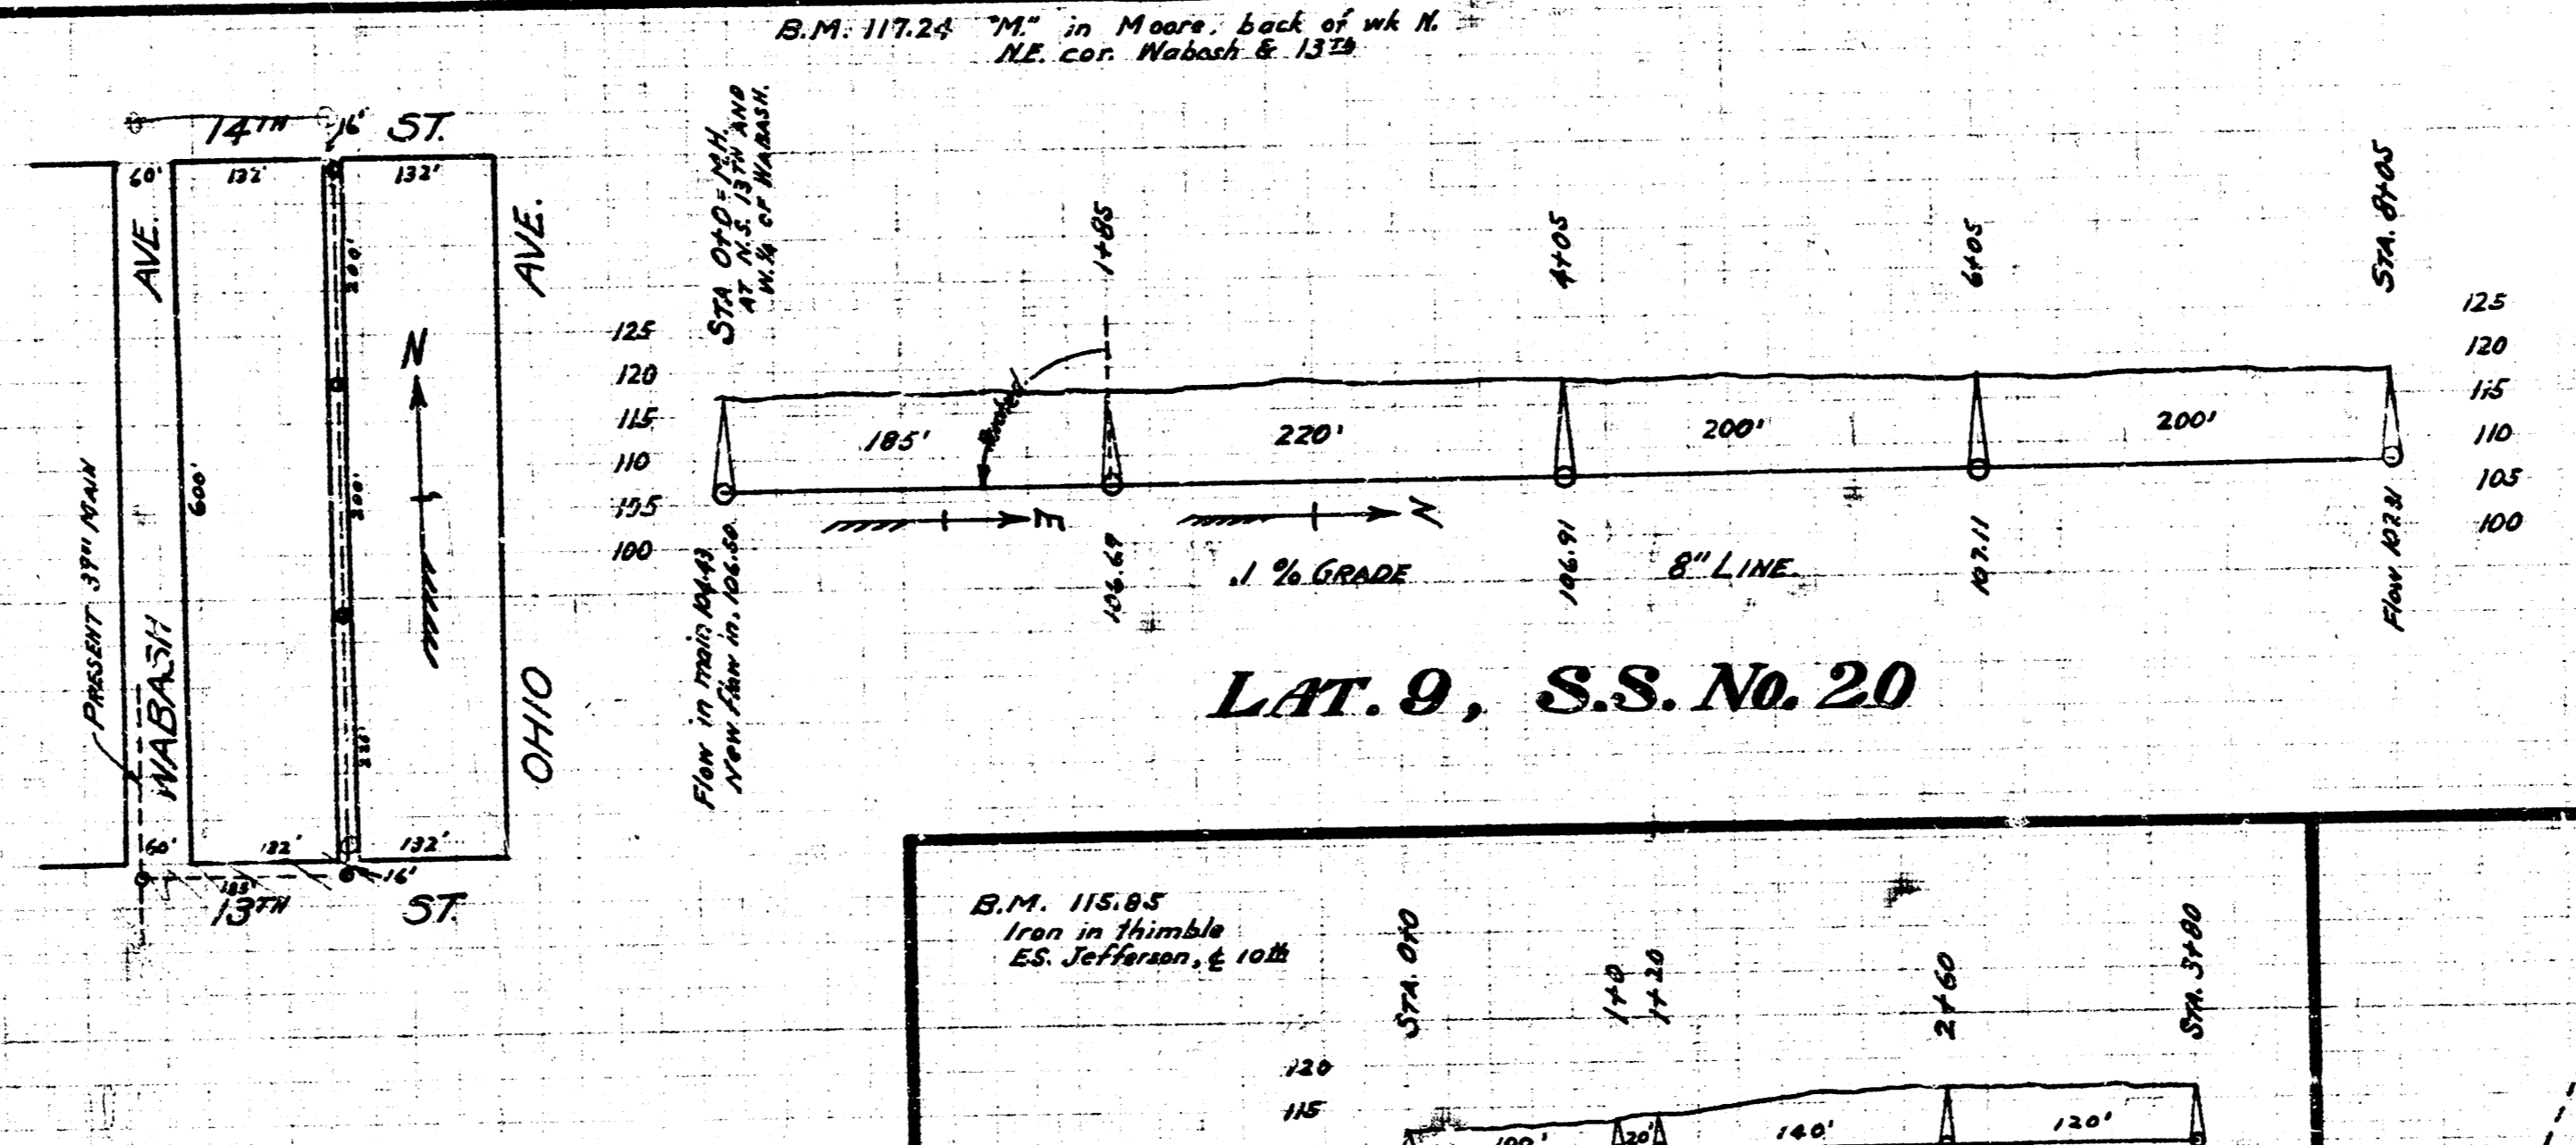


LAT. 9, S.S. No. 20.

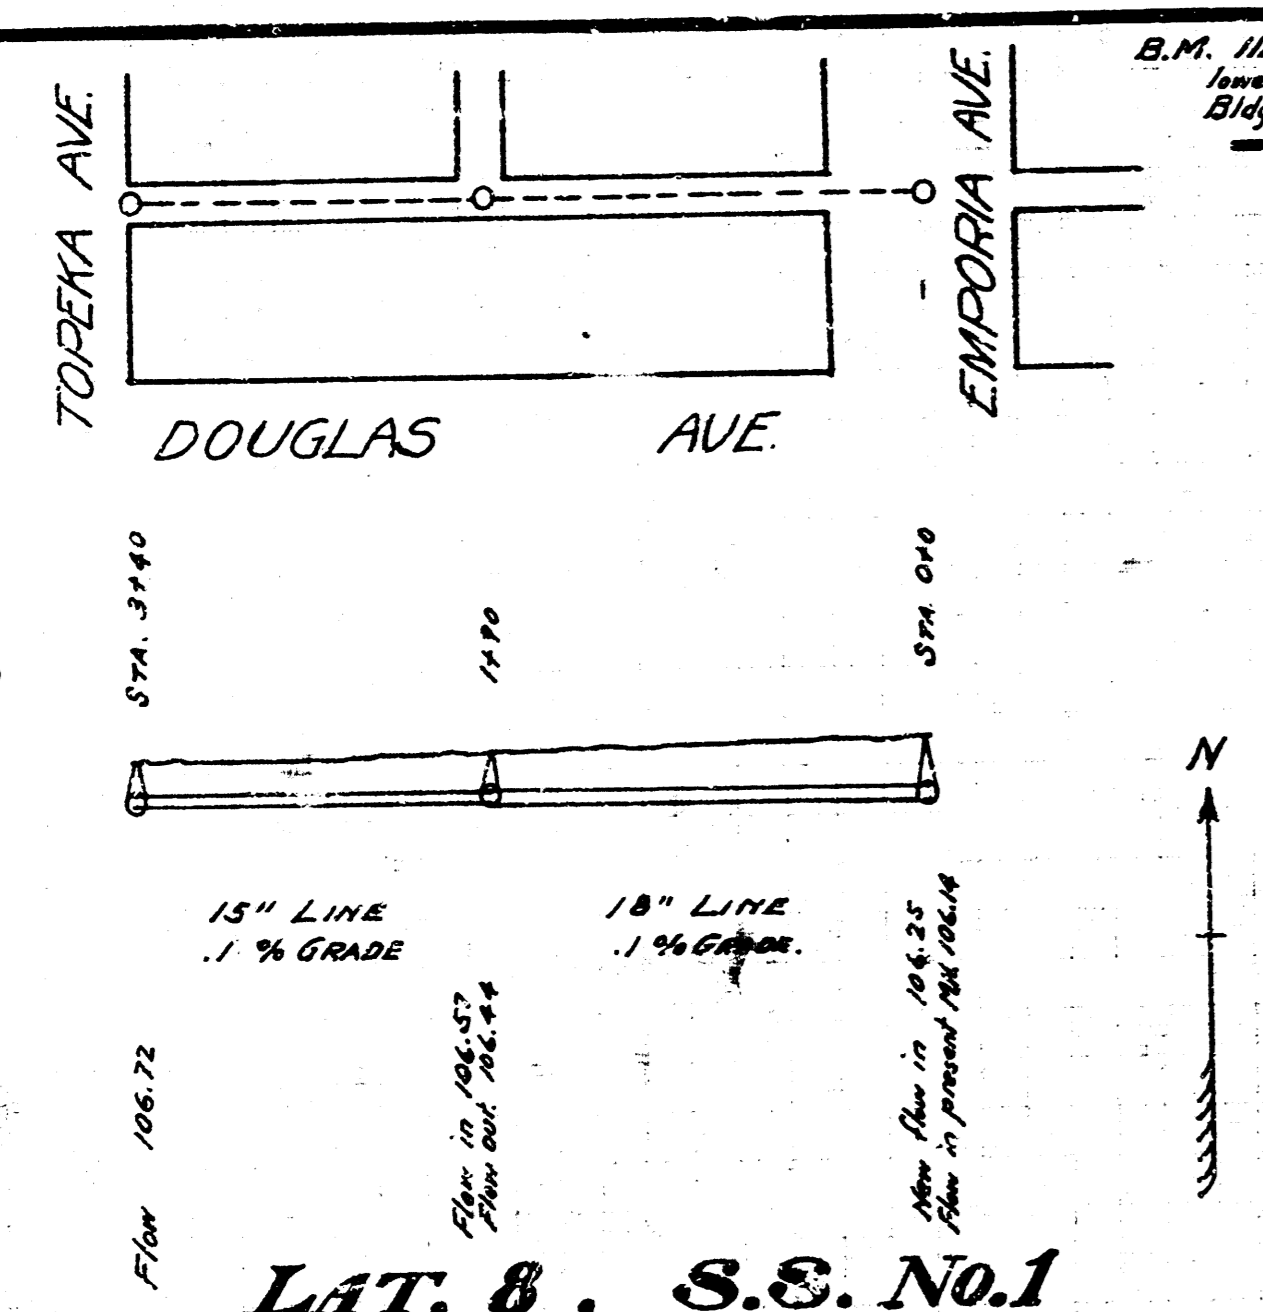


LAT. 8, S.S. No. 1.

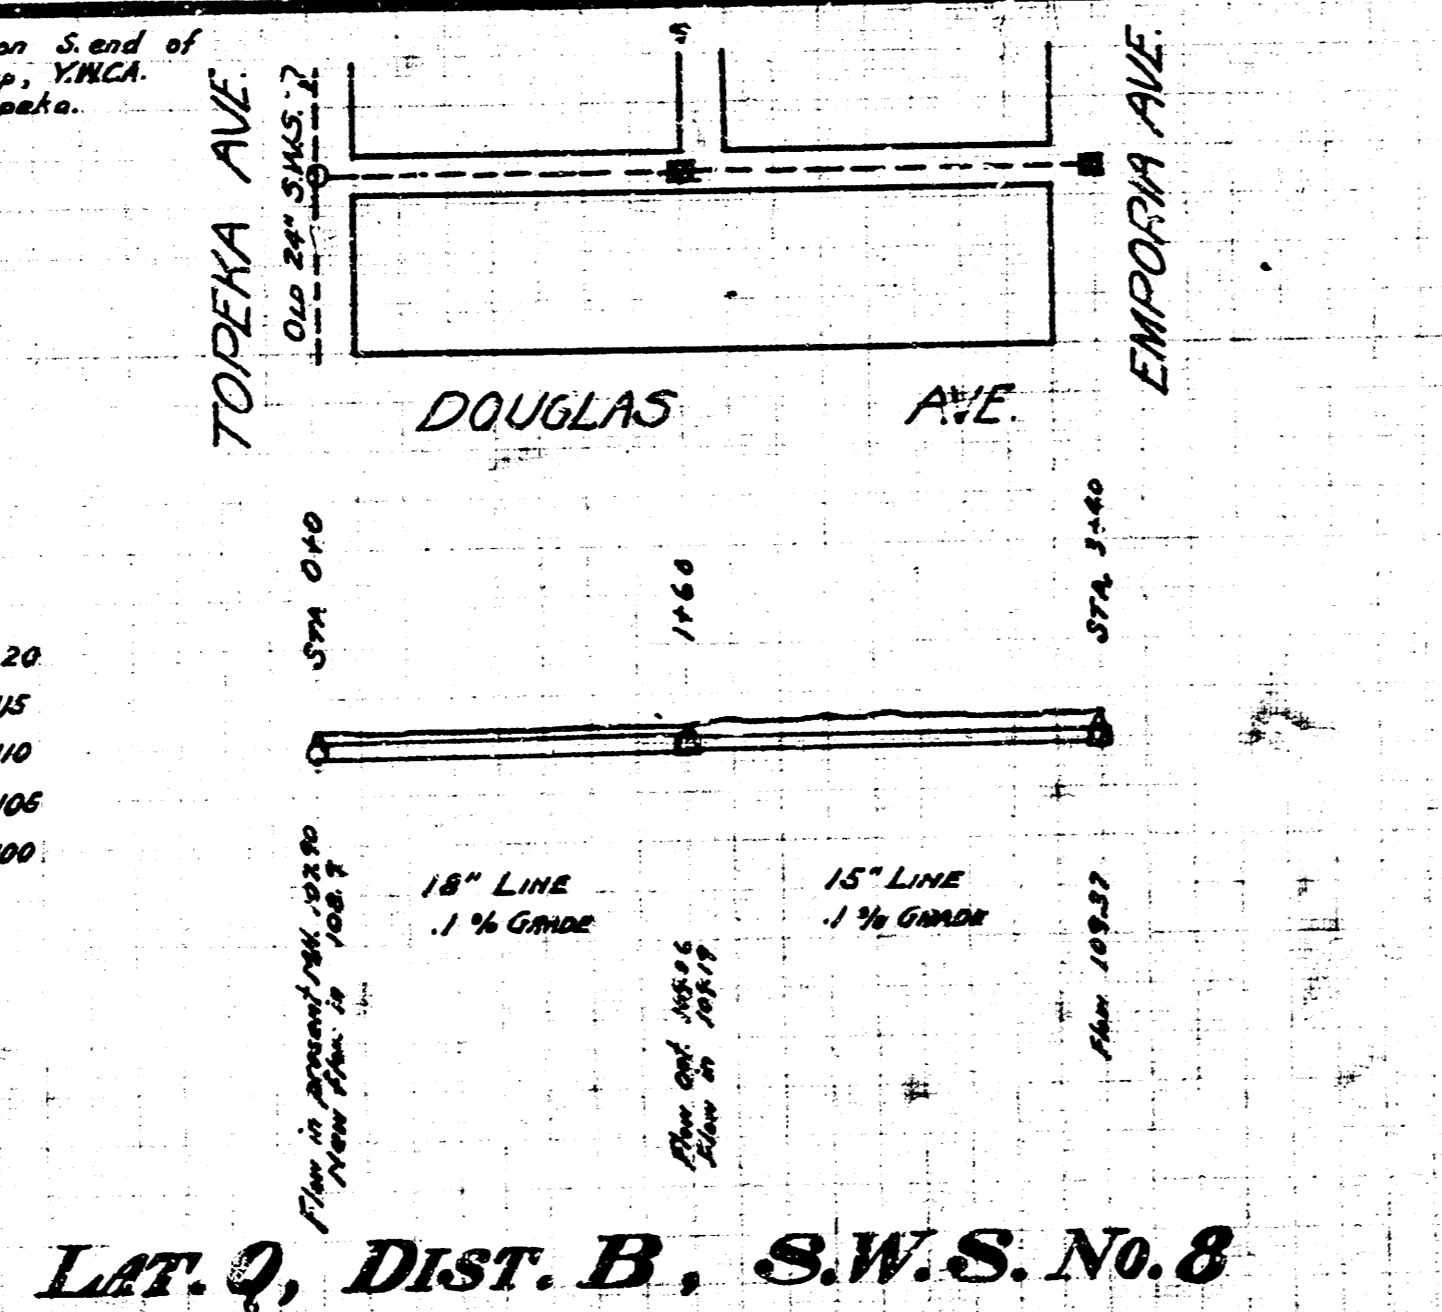

LAT. 9, DIST. B, S.W.S. No. 8.

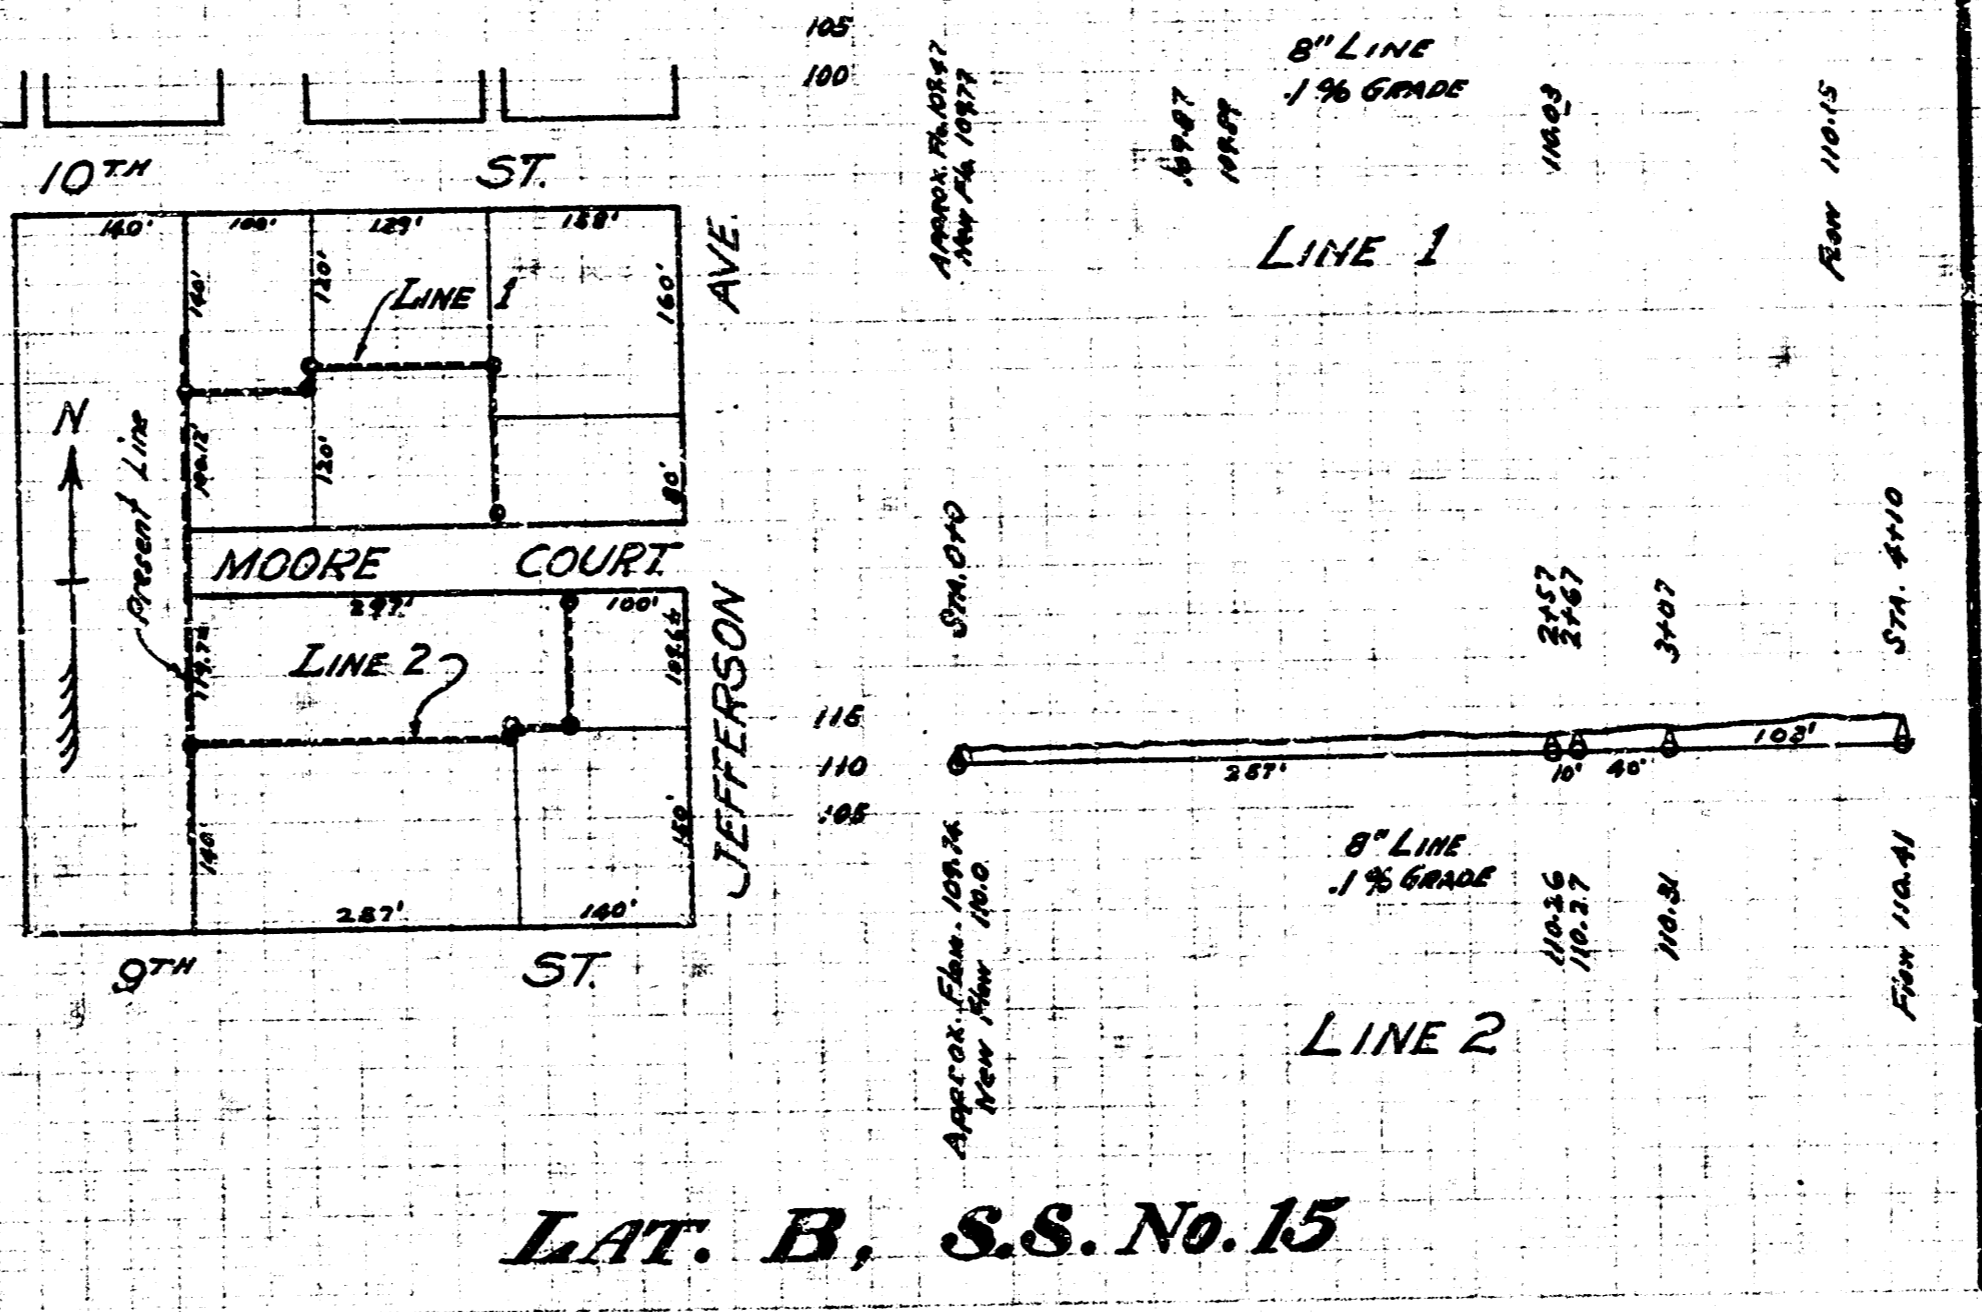

LAT. B, S.S. No. 15.

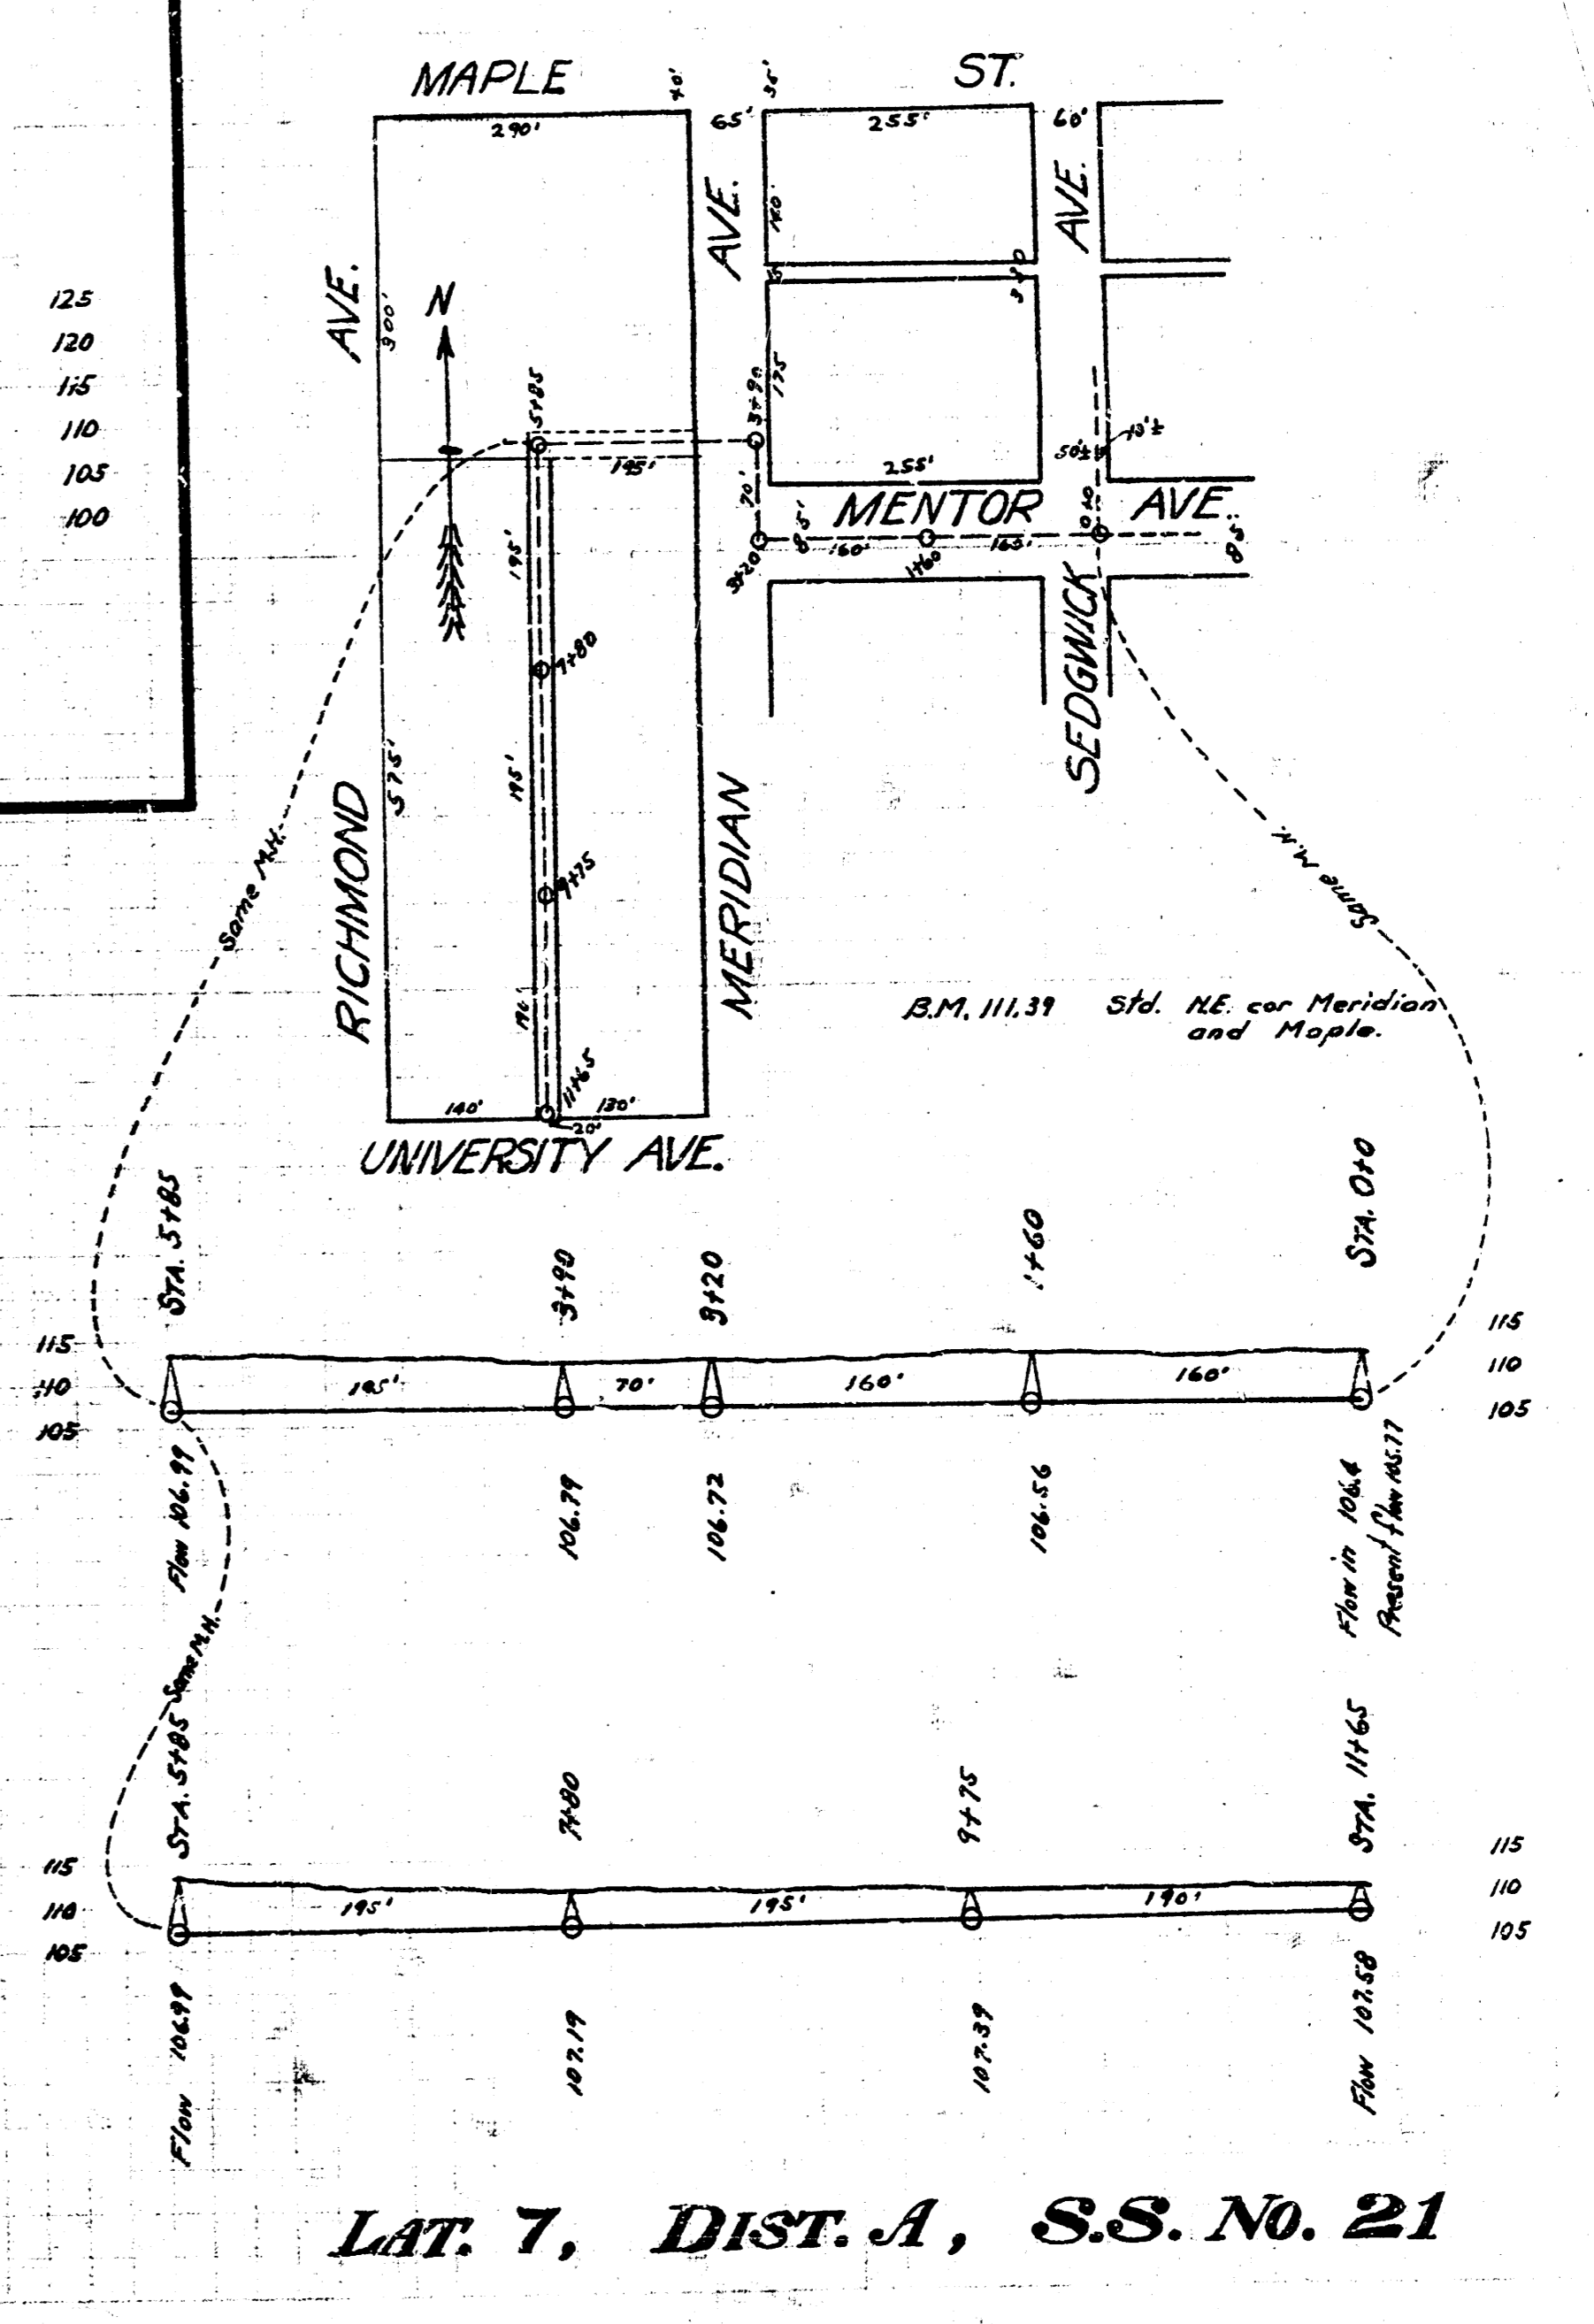

LAT. 7, DIST. A, S.S. No. 21.