


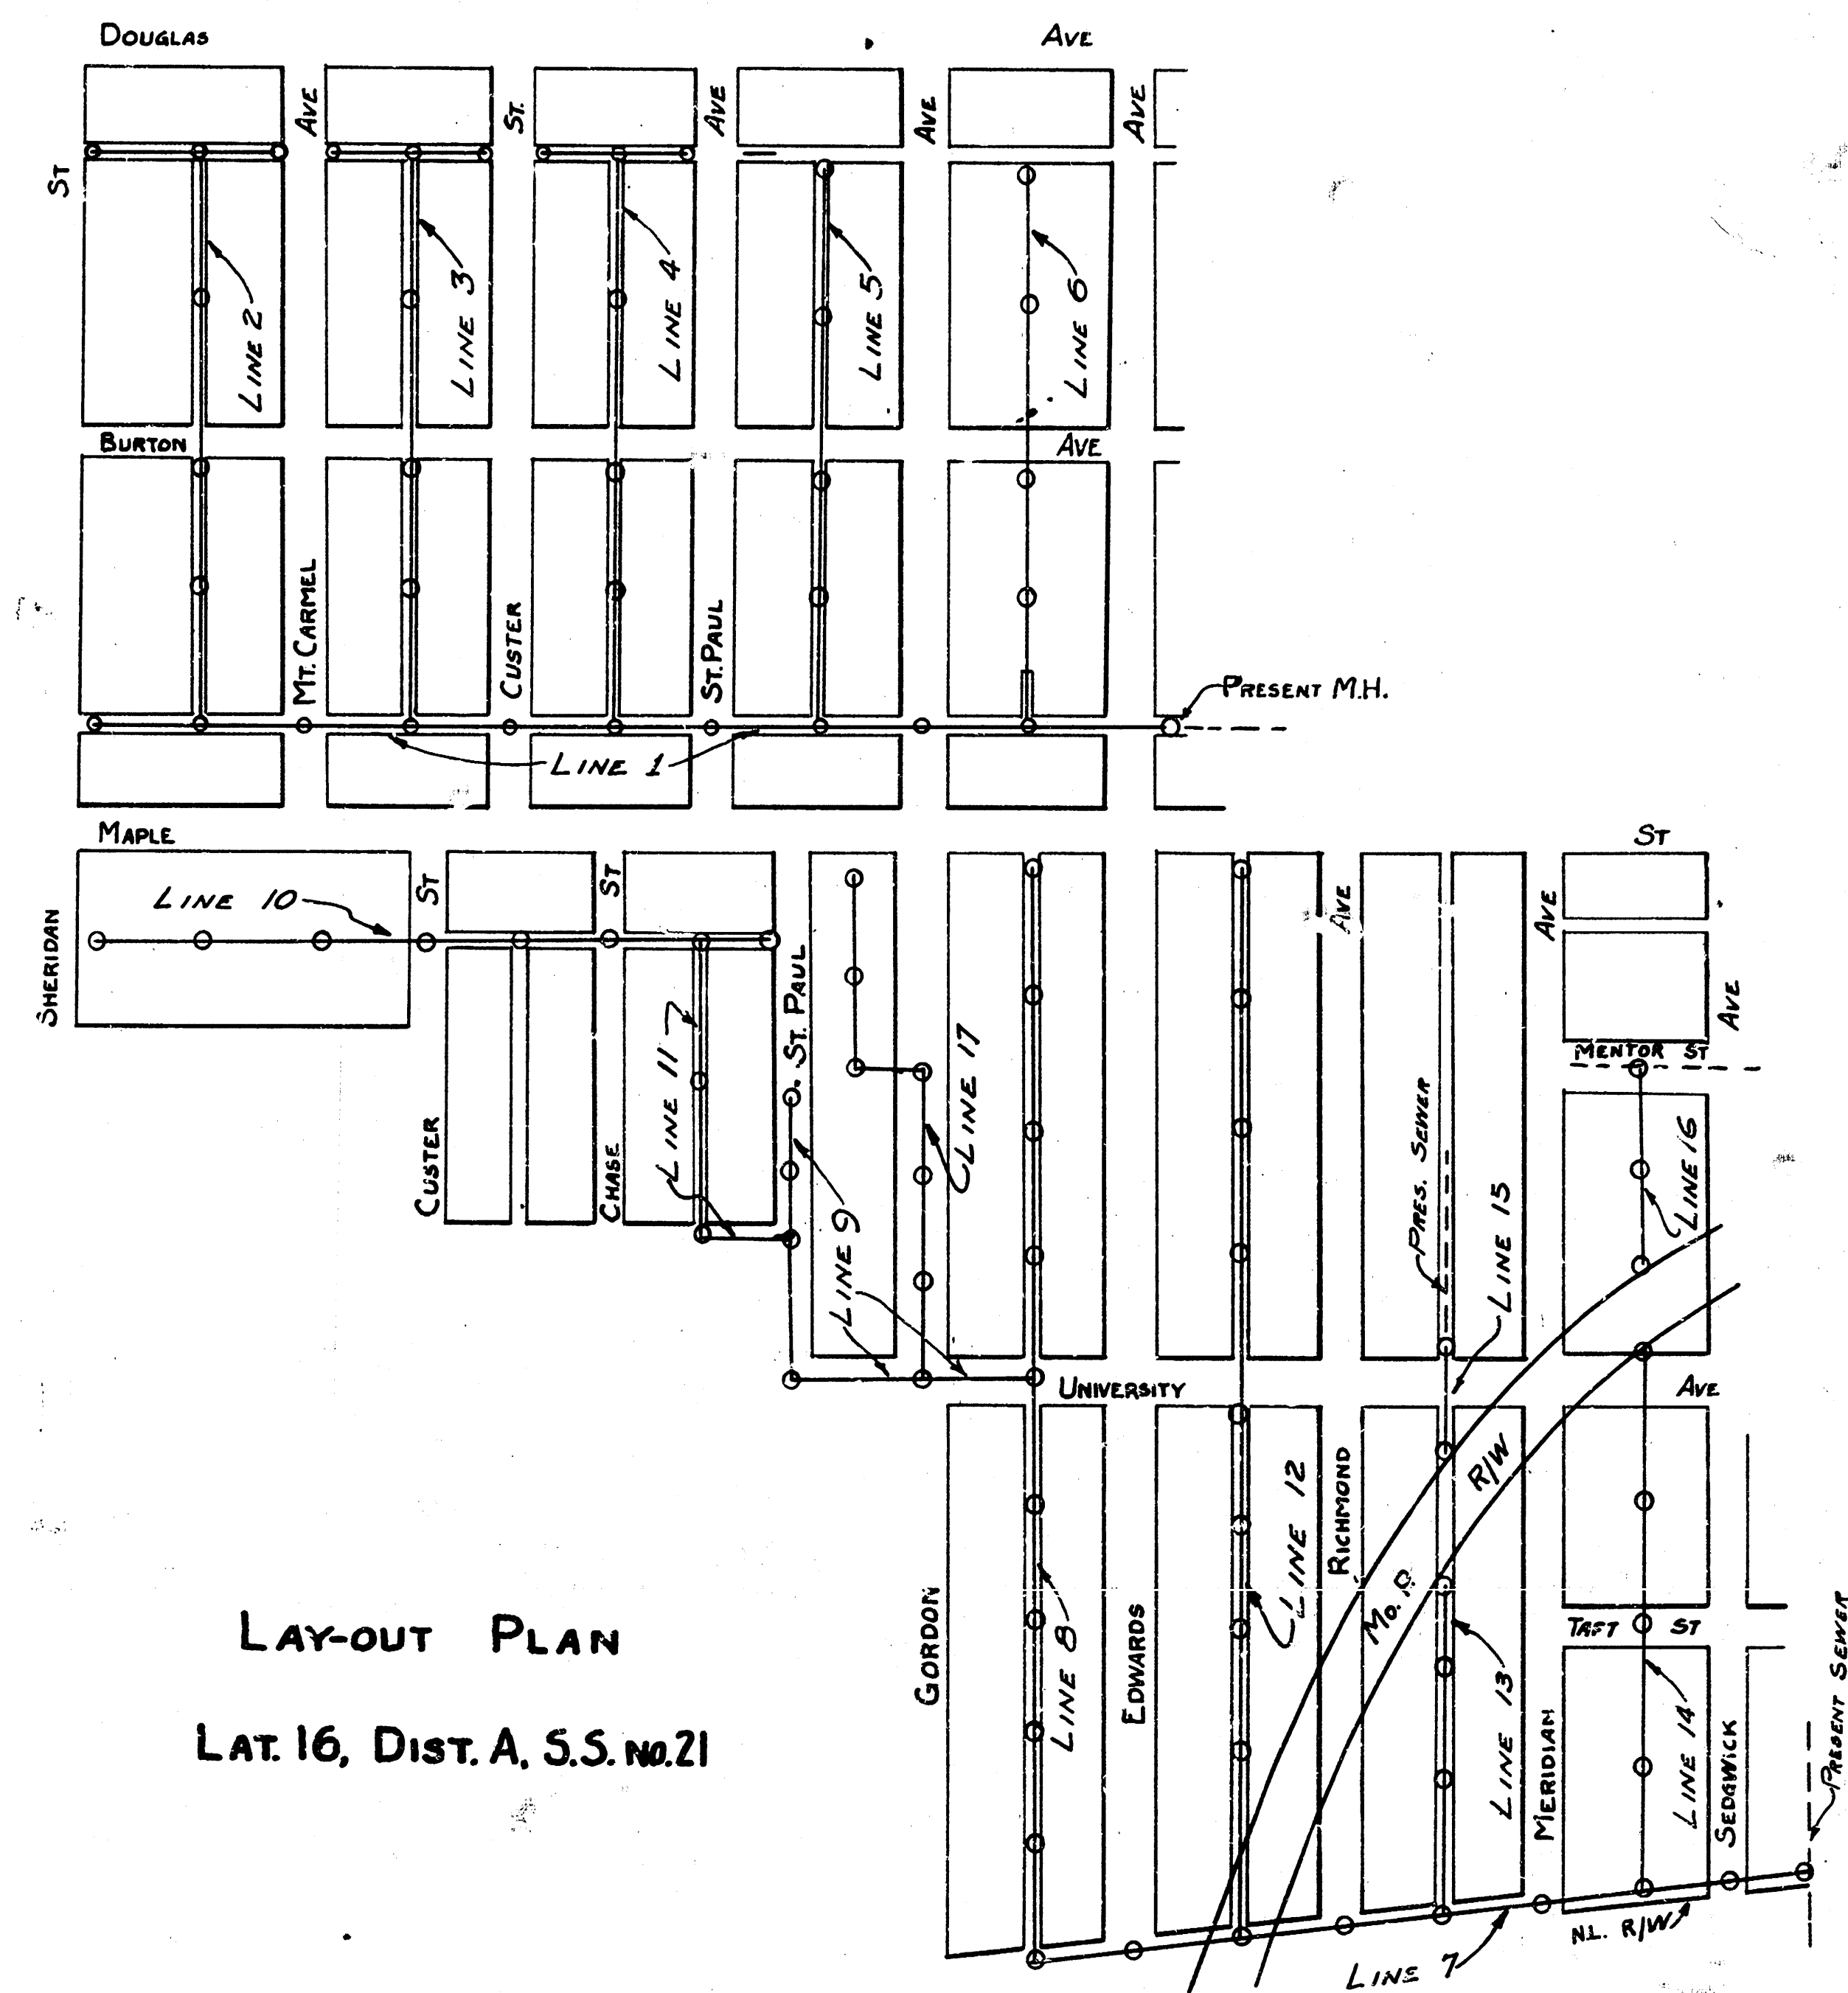

LAY-OUT PLAN
LAT. 16, DIST. A, S.S. No. 21

MERIDIAN & MAPLE
H.R.M. 15' E. & EDWARDS
H.R.M. 15' E. & MAPLE
H.R.M. 15' E. & SEDGWICK
H.R.M. 15' E. & UNIVERSITY - H.R. 15' E. & RICHMOND

