




LAT 23 S.S. #20

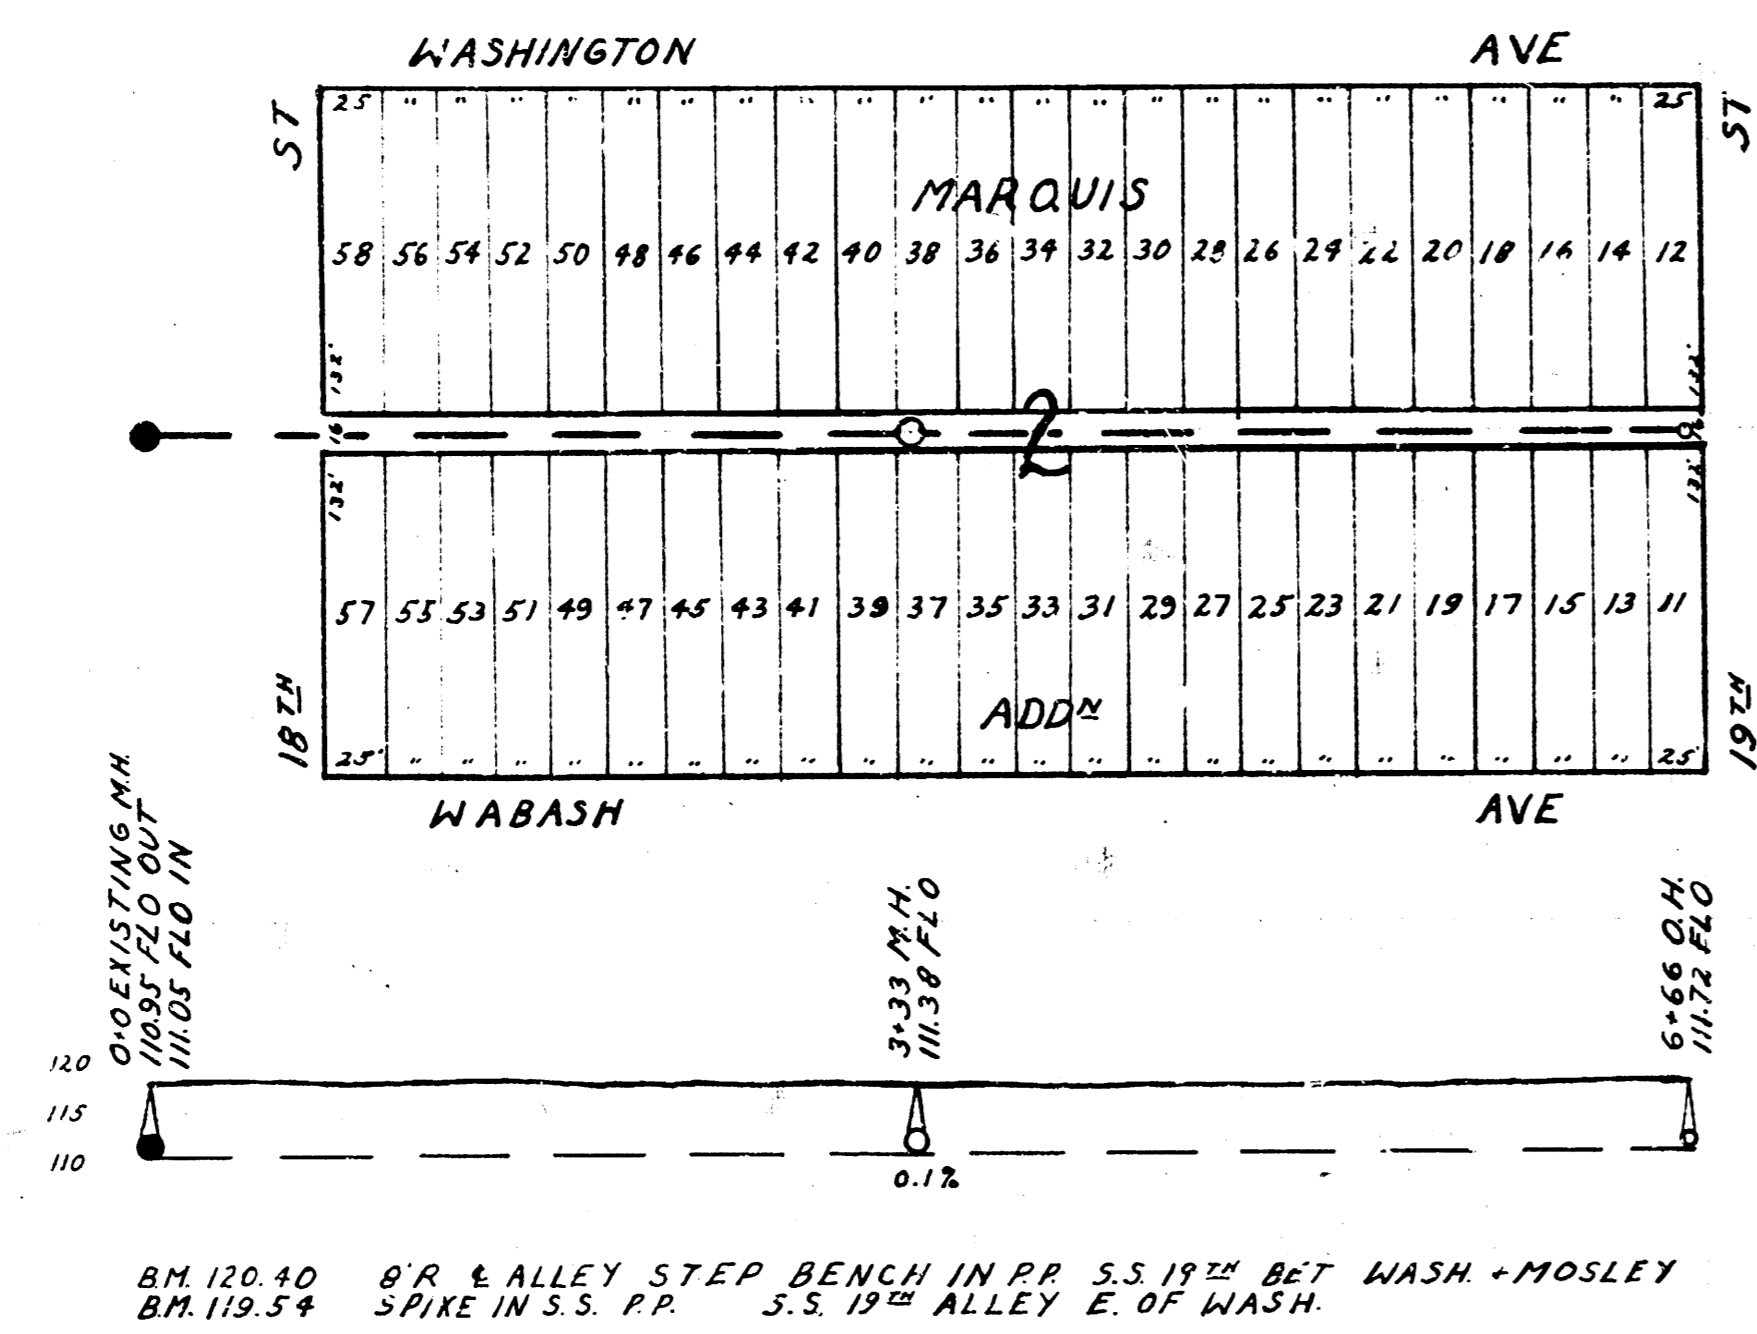

LAT 5 DIST 6 S.S. #12

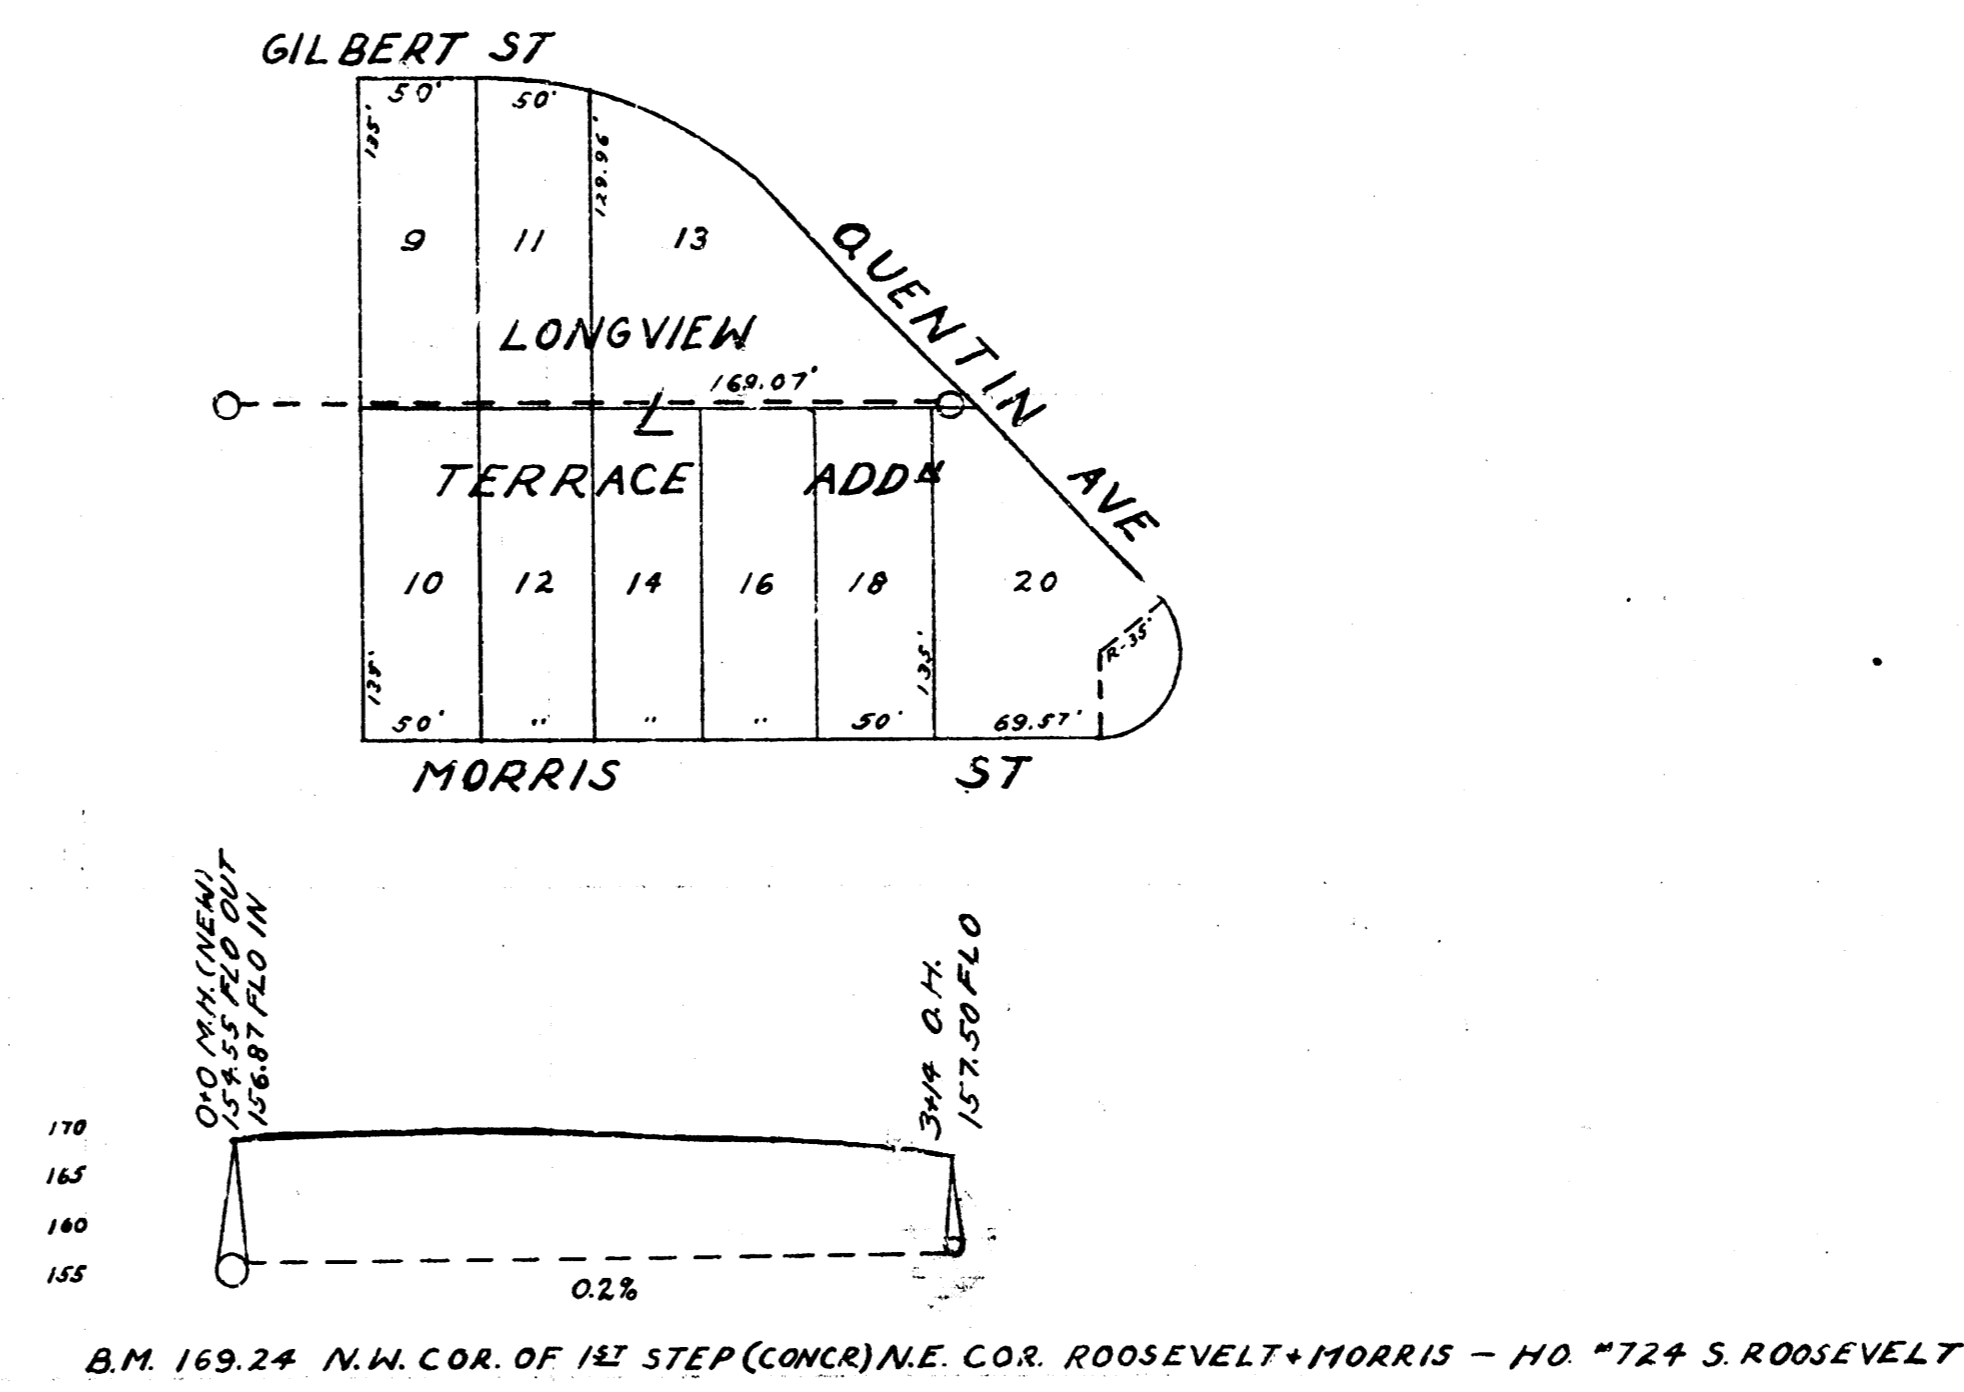

LAT 21 DIST A S.S. #21

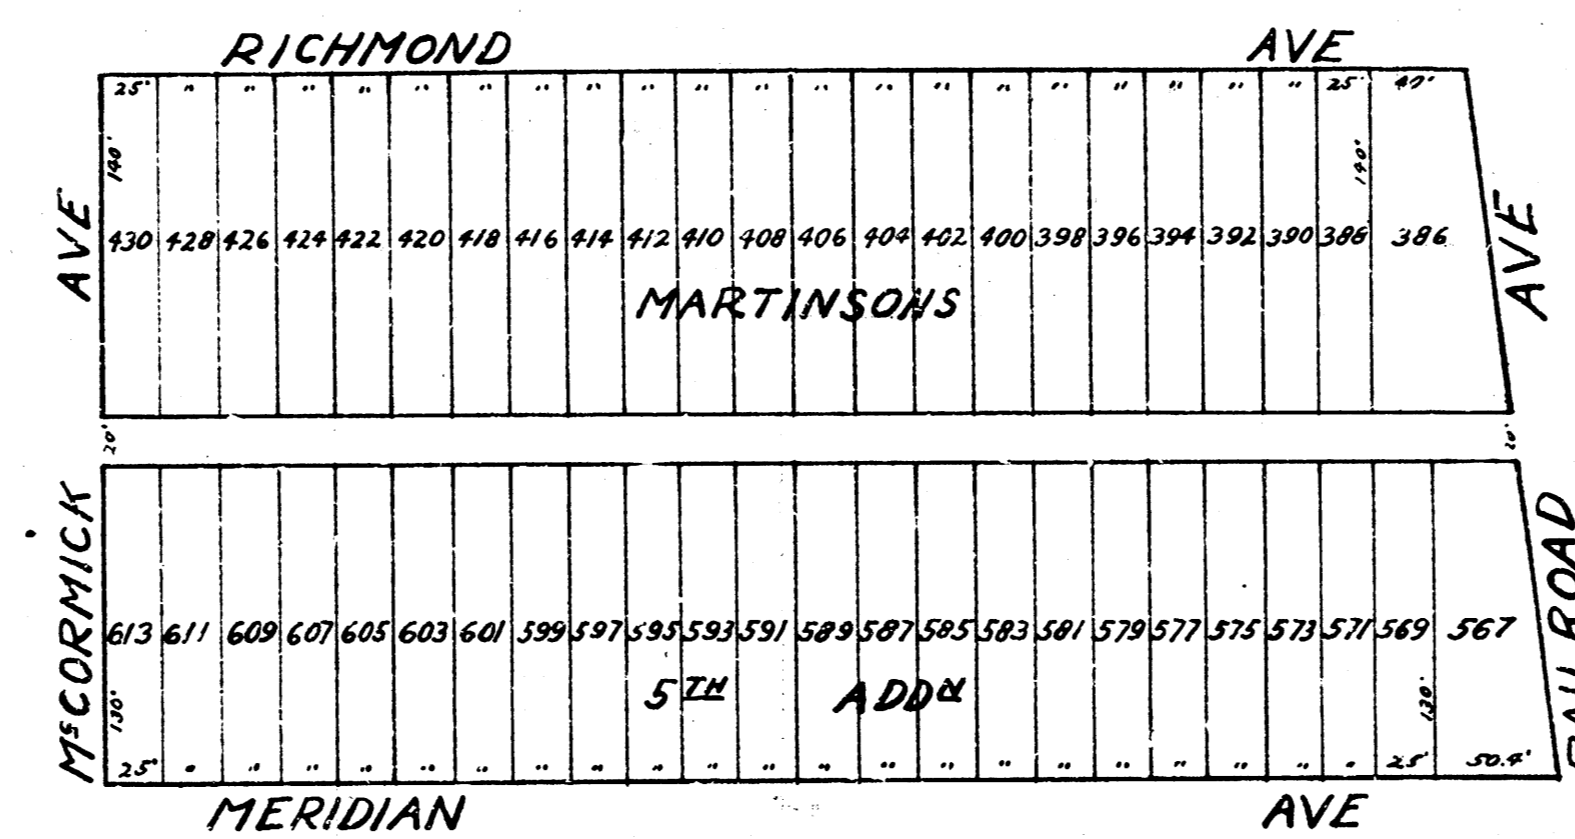

CITY OF WICHITA, KANSAS
 PUBLIC SERVICE DEPARTMENT
 ENGINEERING DIVISION
 L.K. WHITE, CITY ENGINEER
 DRAWN BY L.K. SUHM NOV. 1945