



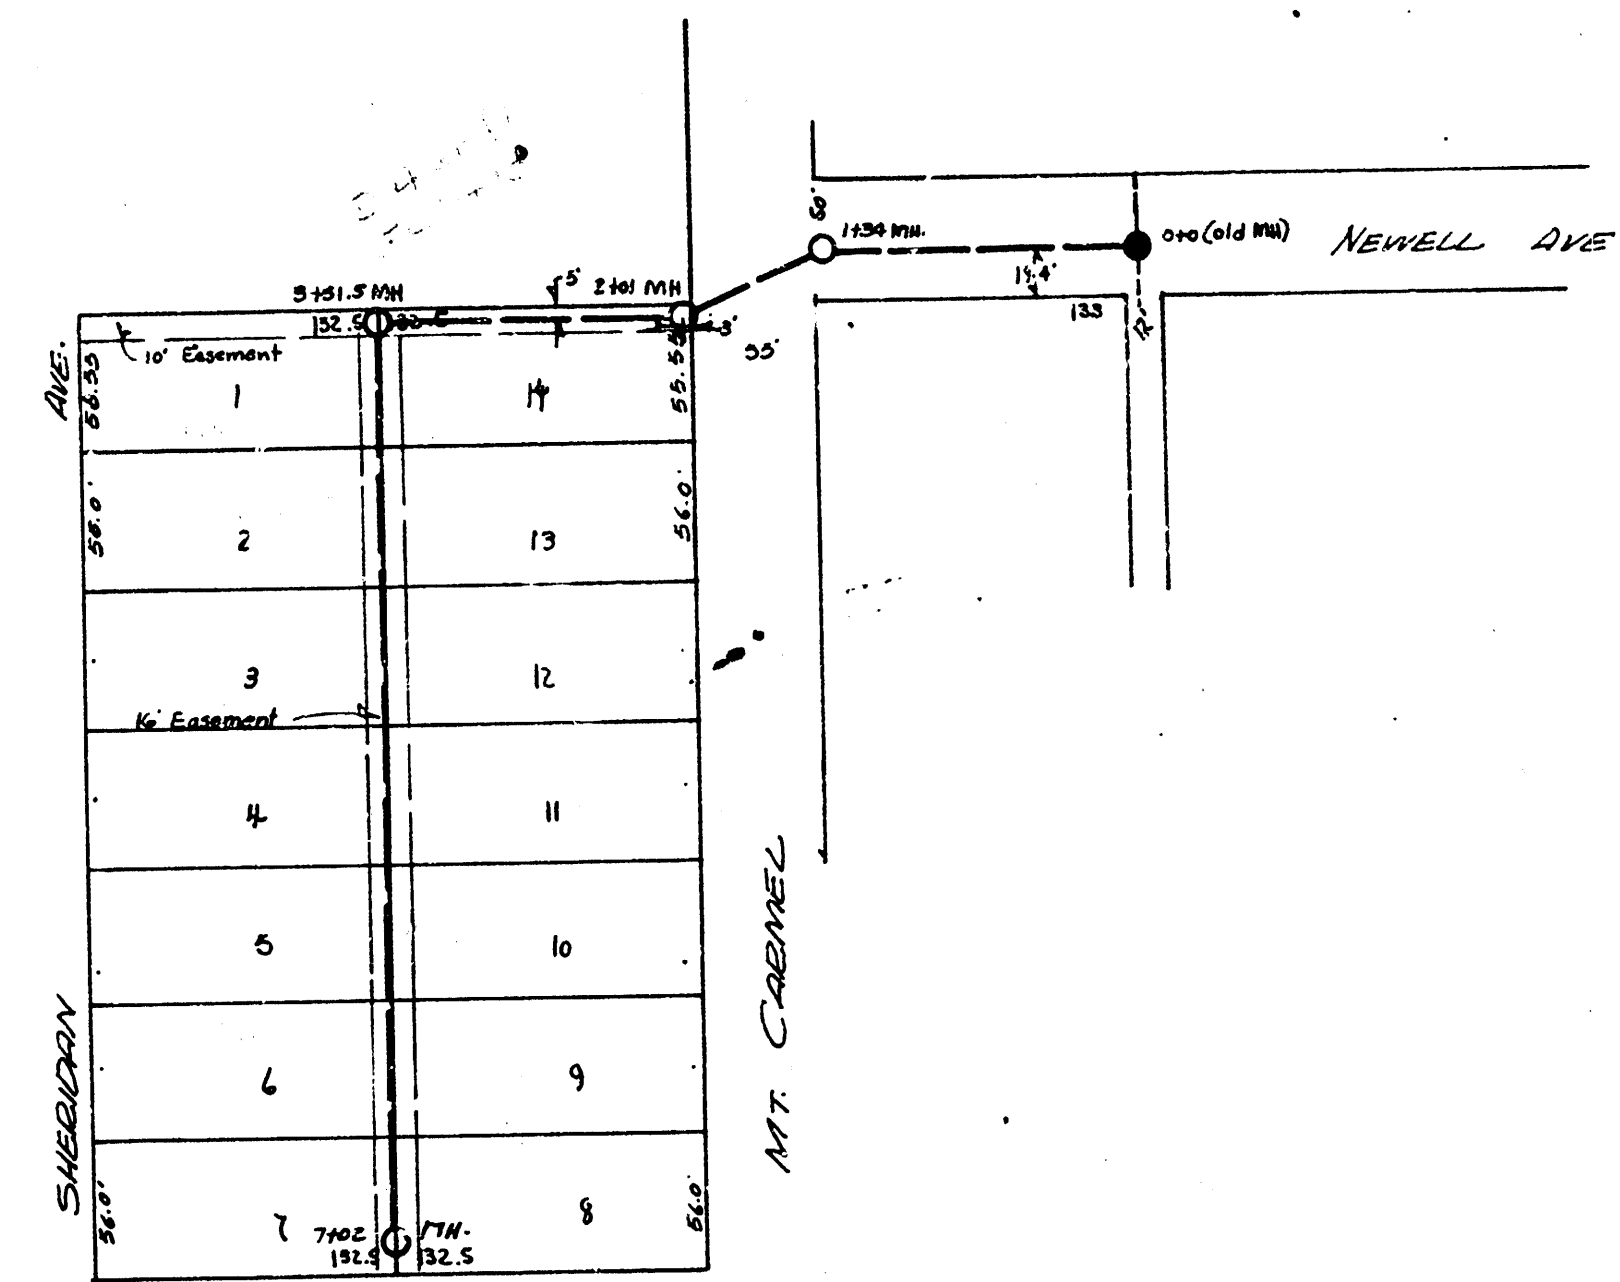


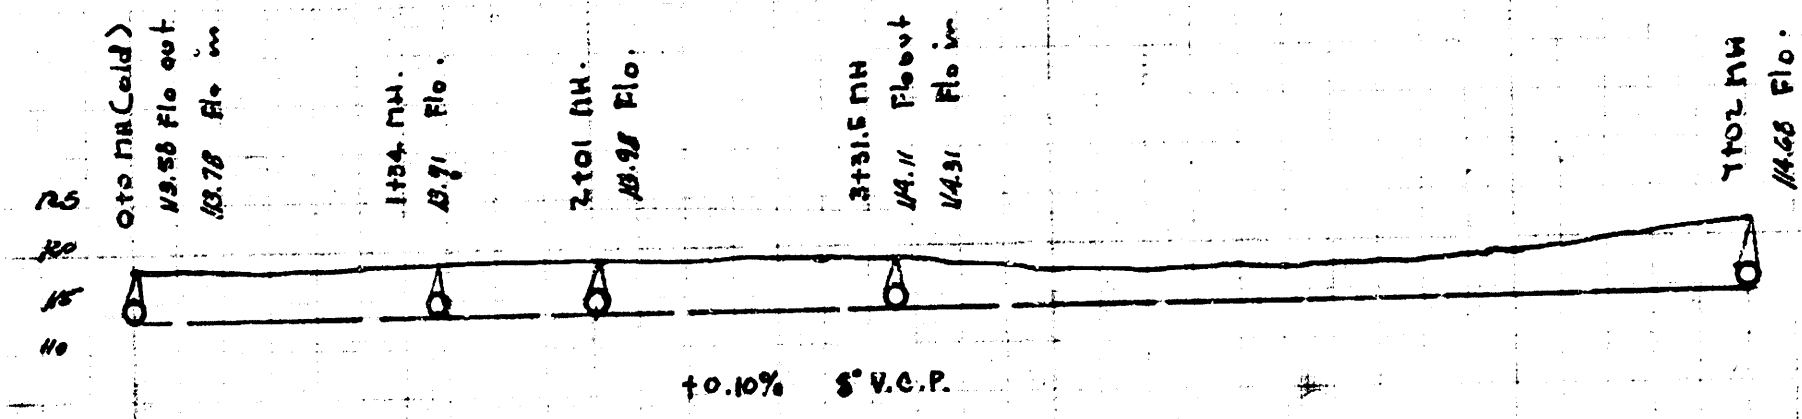

Lot 25, DIST. A, 53.4 21.
City of Wichita, Kansas.
L. K. White City Engineer
Date: 5-26-49 Proj. No. C29-14

