
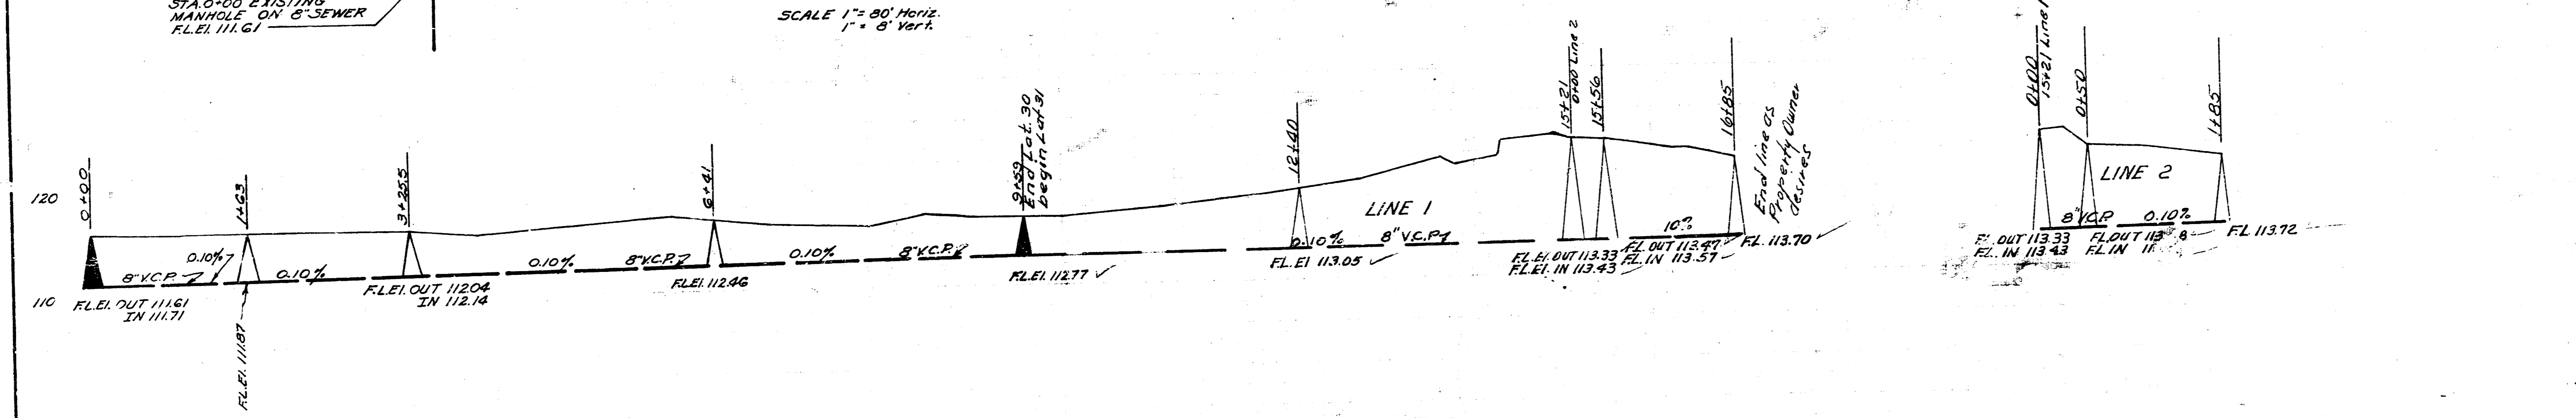


**MOUNT CARMEL 2<sup>ND</sup> ADDITION**

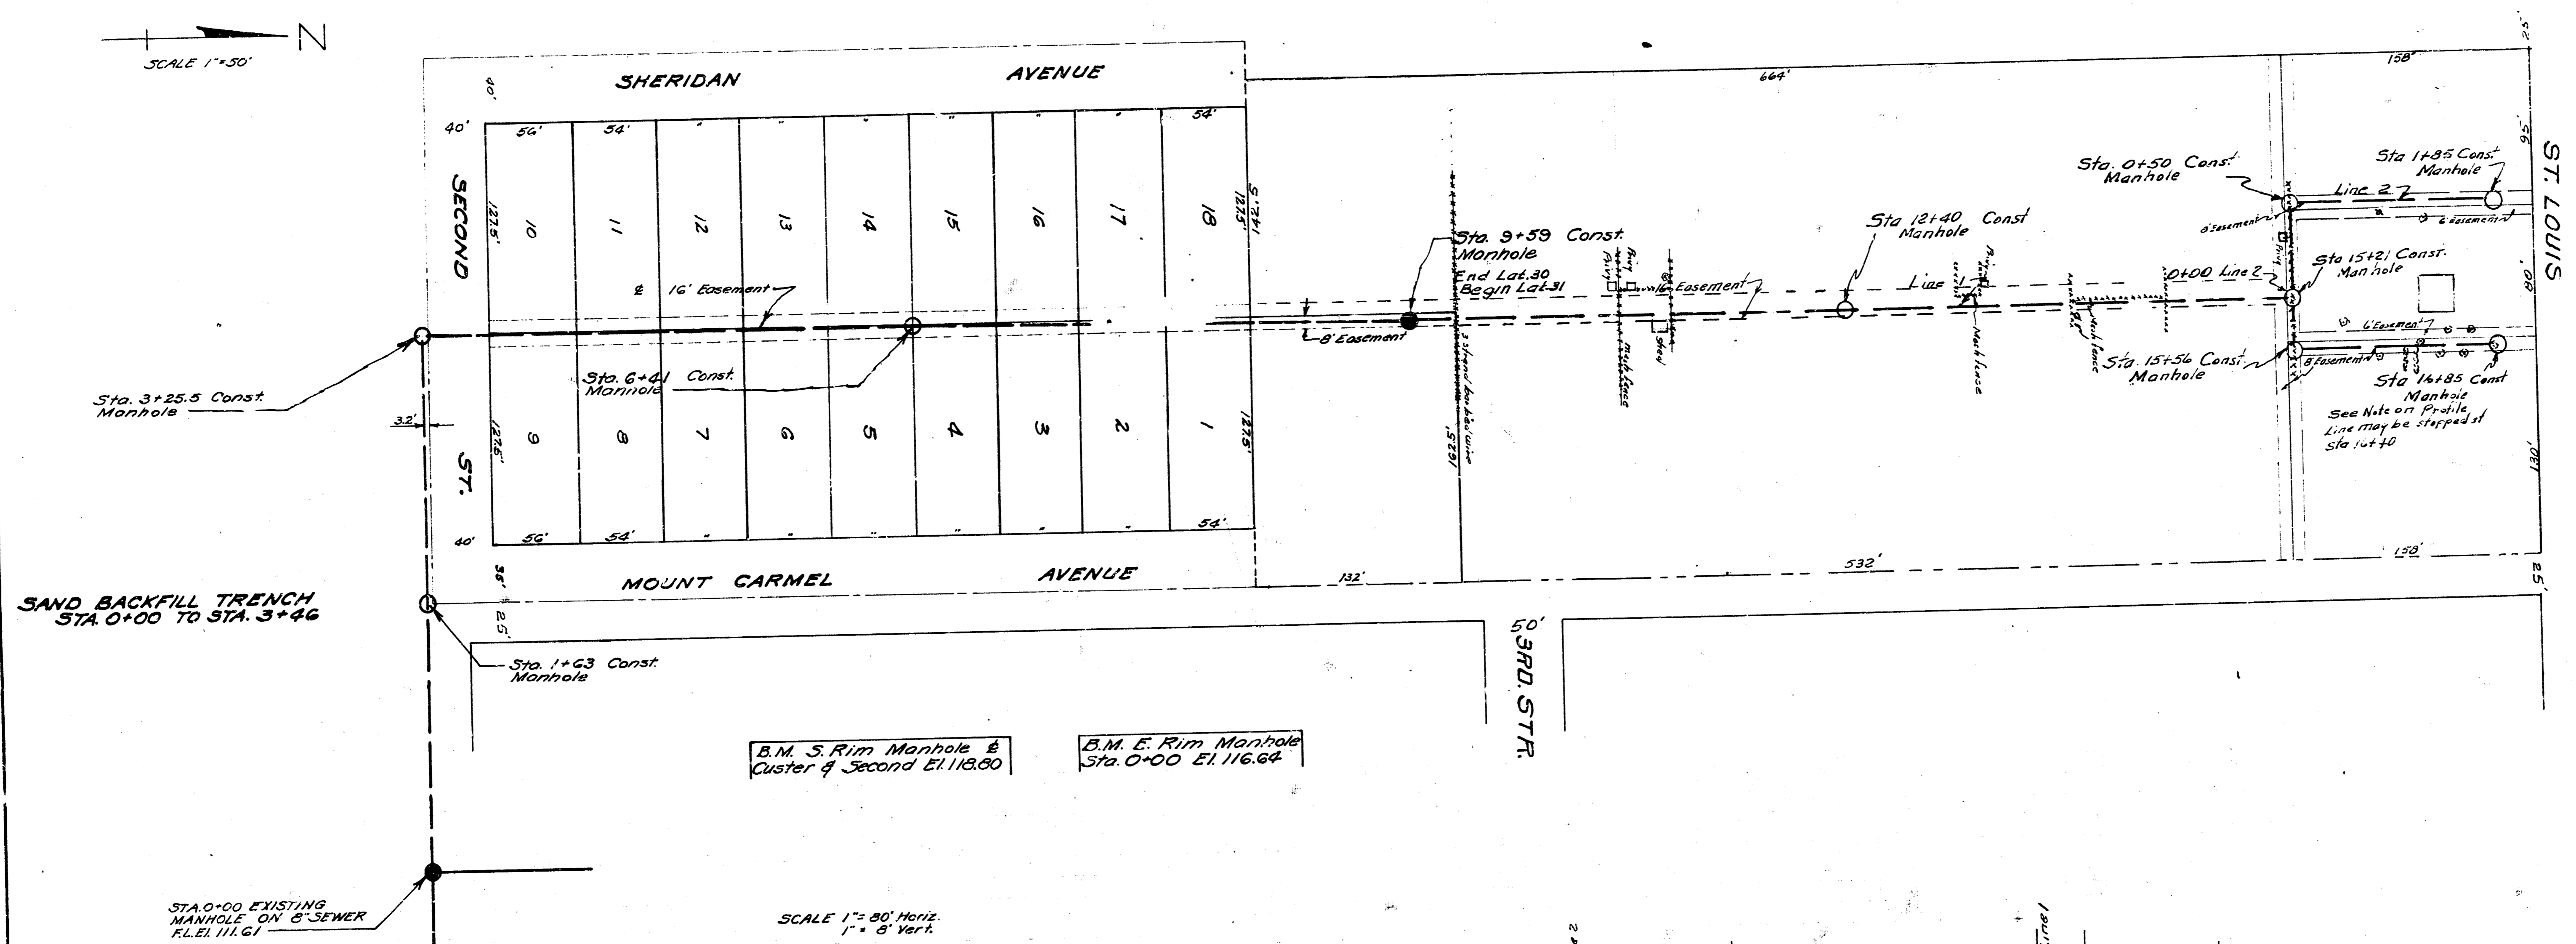

Date 11-24-51  
 Drawn by J.L.A.  
 Checked by Note Book No. 63 Y - M - 22.

SCALE 1" = 80' Horiz.  
 1" = 8' Vert.

LAT. 30, DIST. A MAIN 21  
 CITY OF WICHITA KANSAS  
 L.K. WHITE CITY ENGINEER  
 Proj. No. C-21-77

LAT. 31 DIST. A MAIN 21  
 CITY OF WICHITA KANSAS  
 L.K. WHITE CITY ENGINEER  
 Proj. No. C-22-1

