
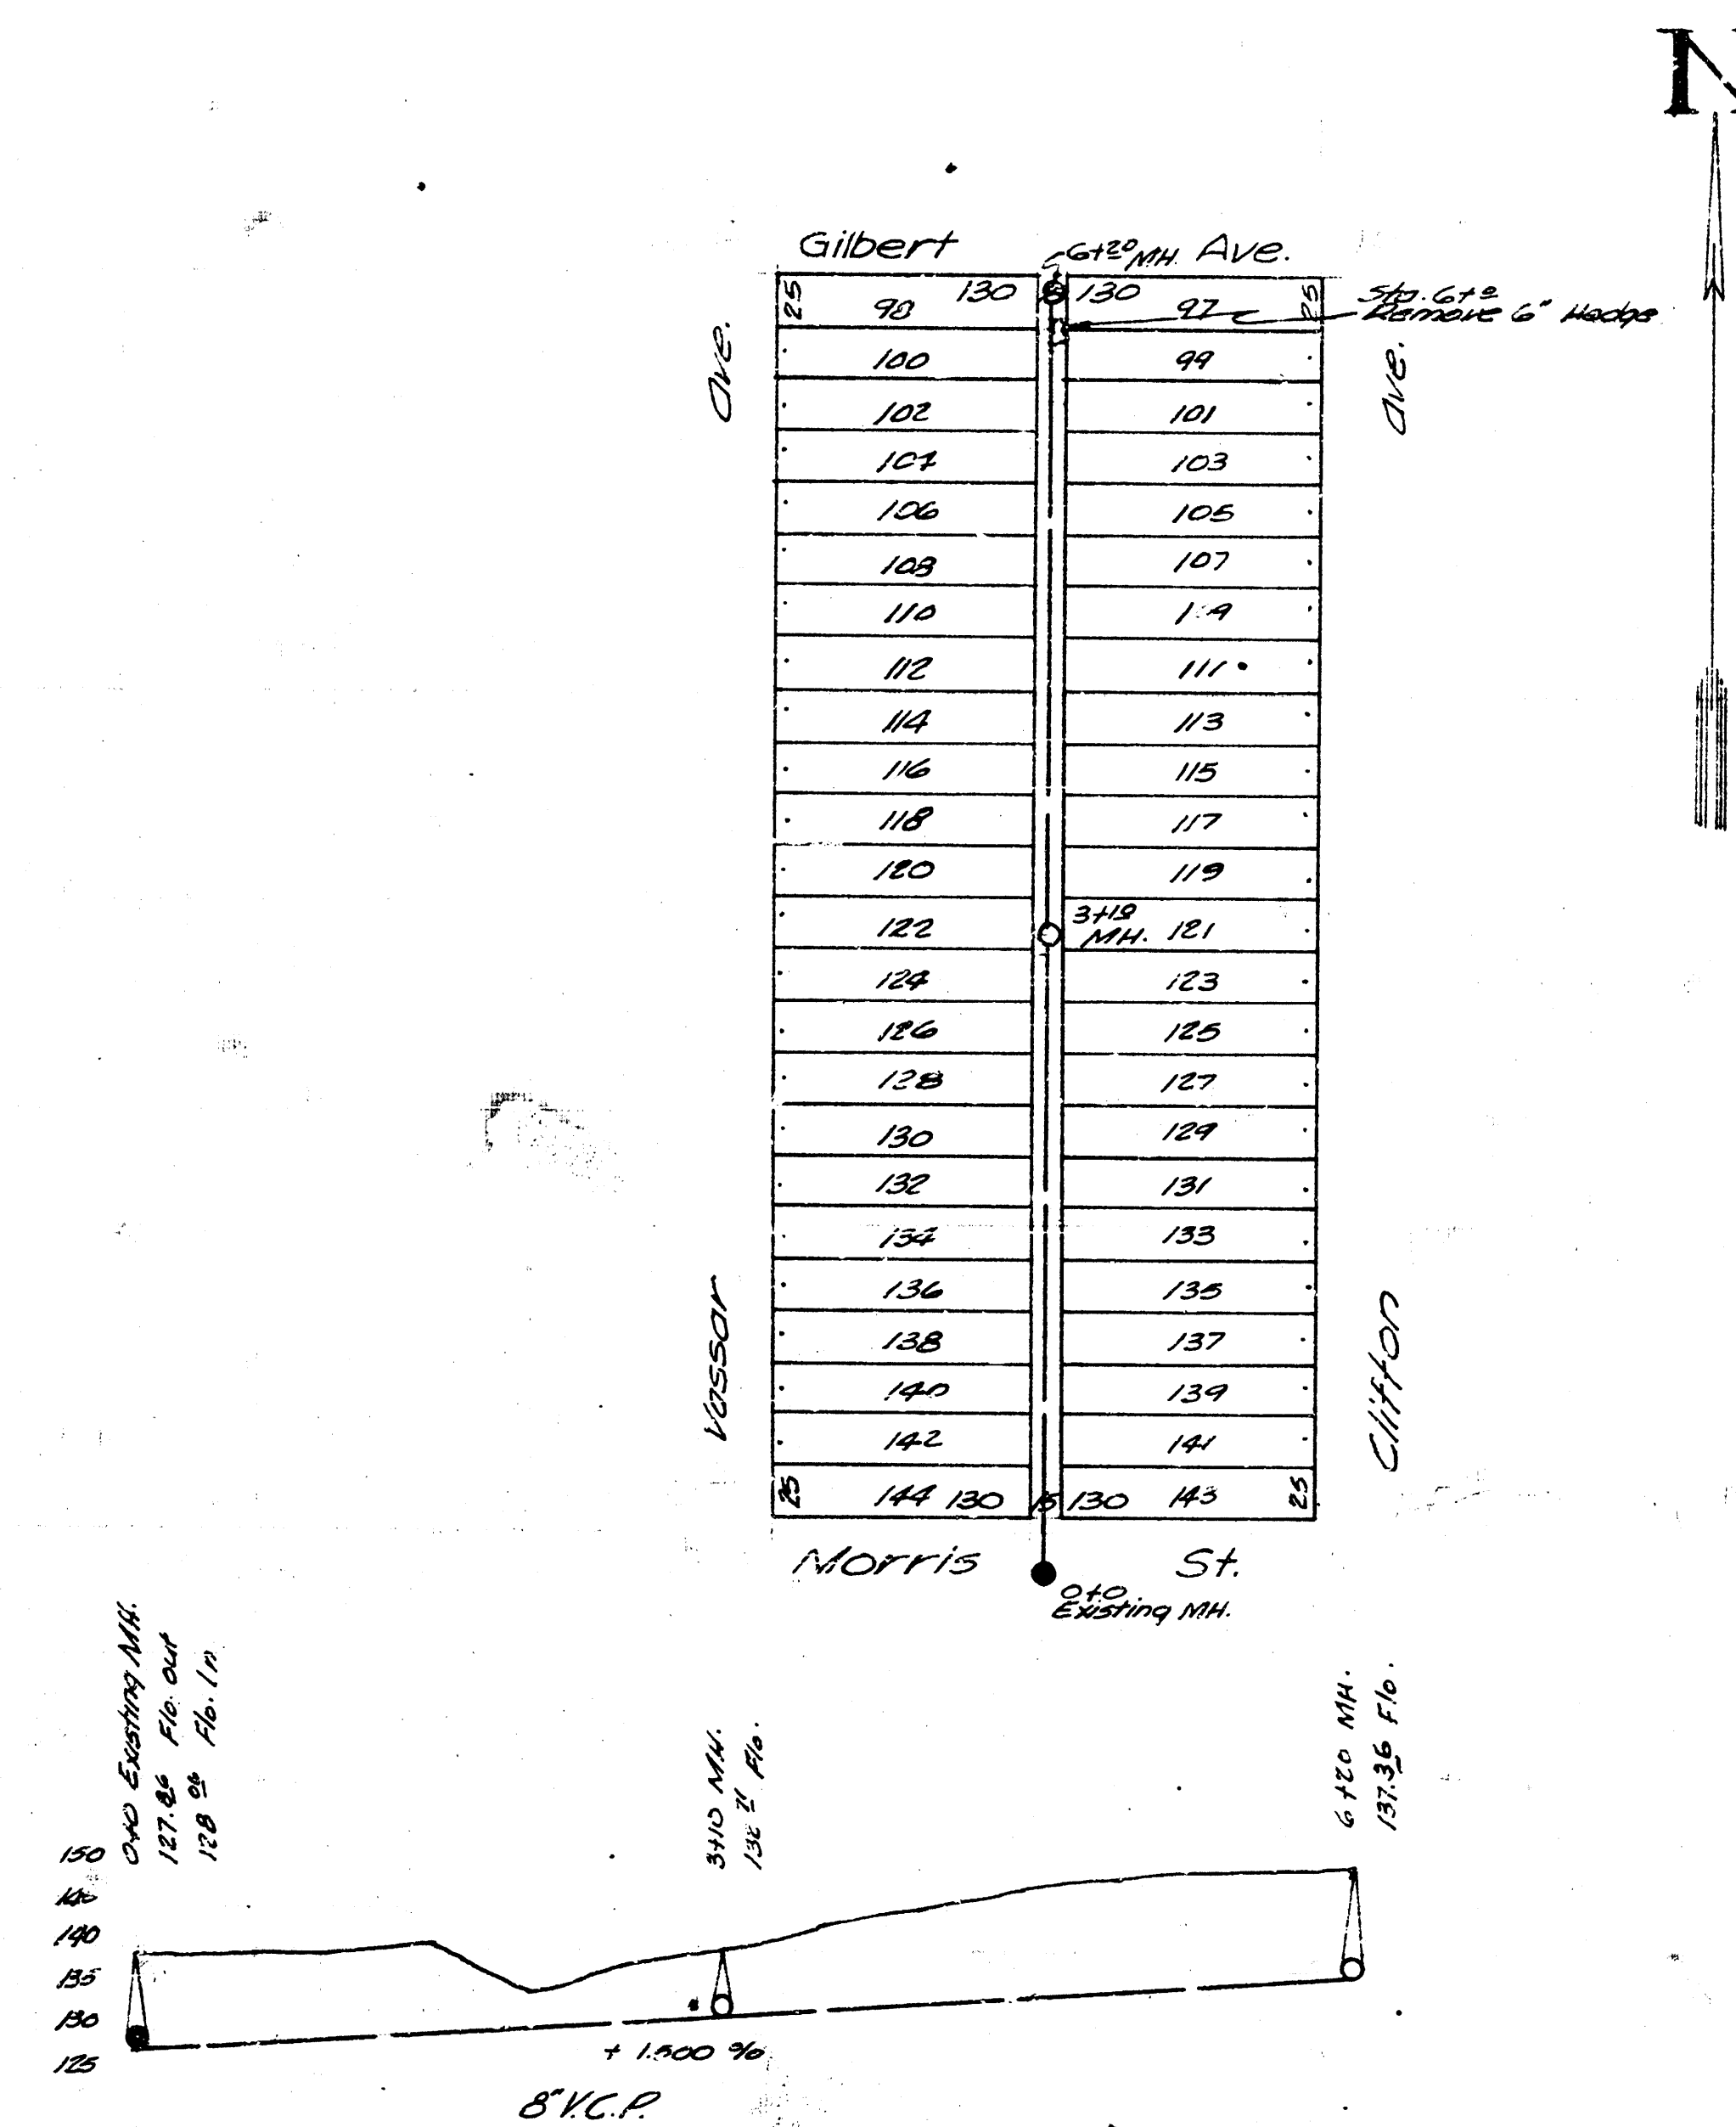


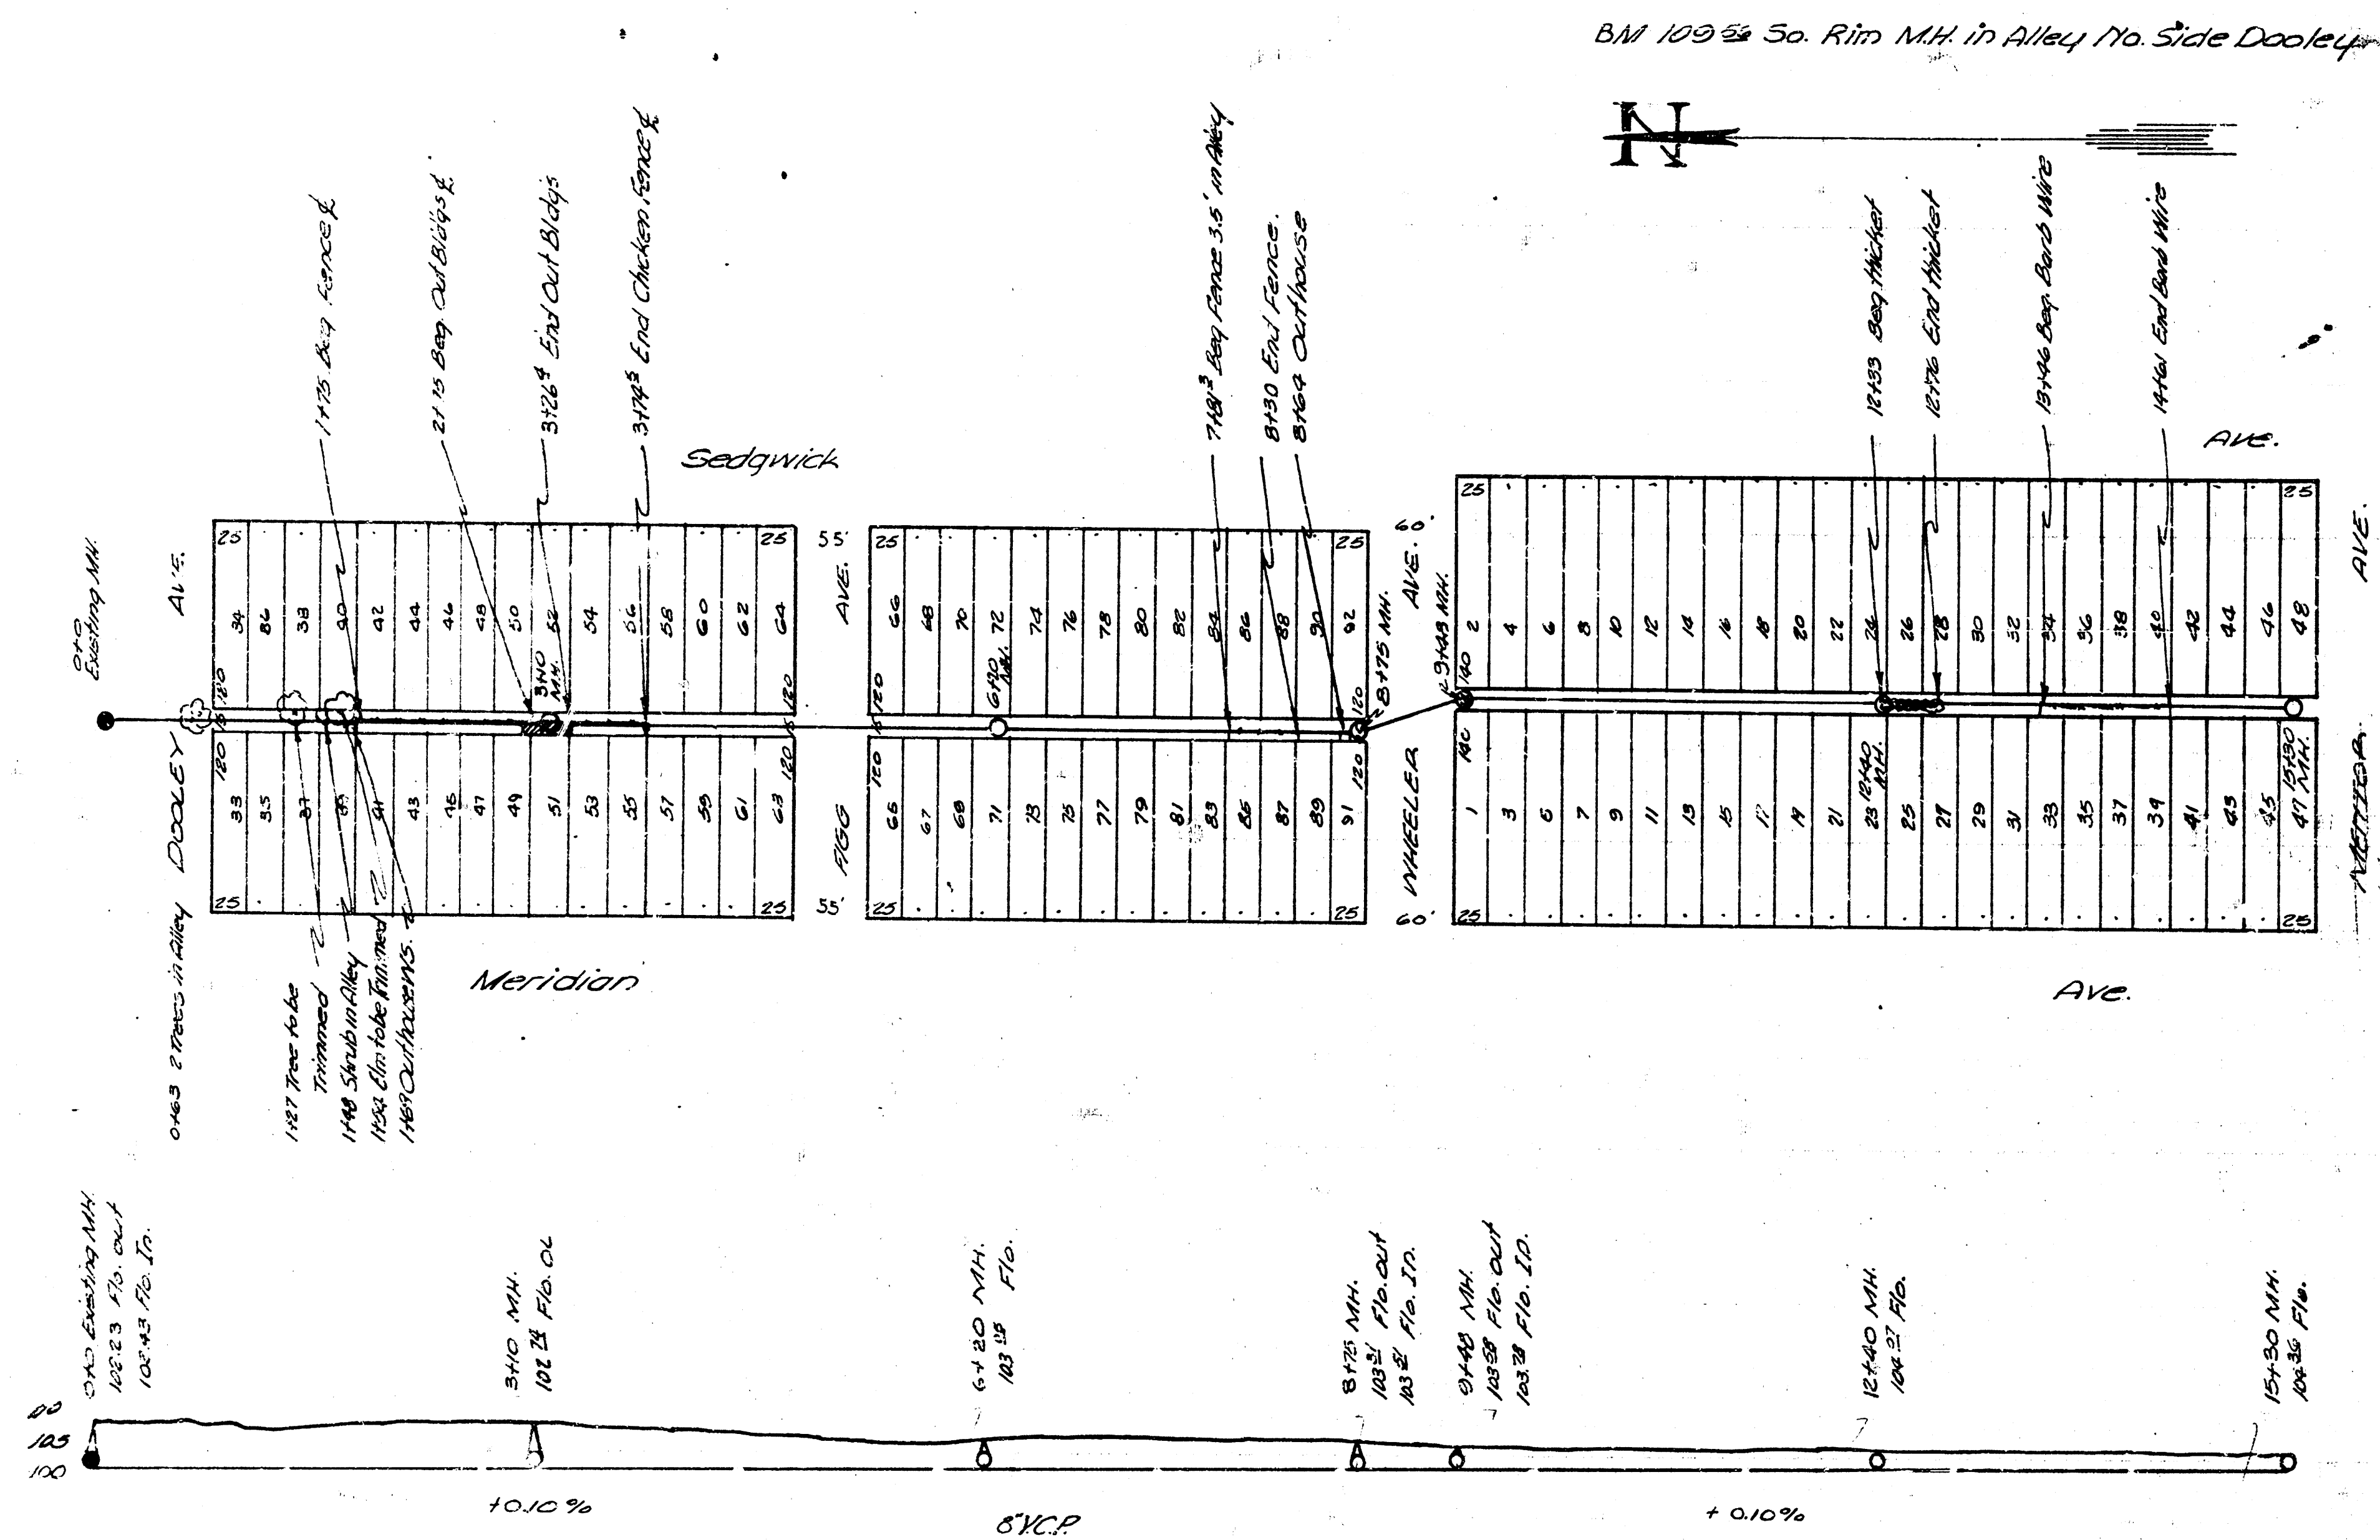

LAT. 4, DIST. B, MAIN 21  
LAT. 13, DIST. G, MAIN 12  
CITY OF WICHITA, KANSAS  
L.R. White City Engineer  
July 1948 Proj. No. C28-1  
C 28-18