



Survey & Engineer Annotations of 58
 Plan D. Sellers
 Checked
 Date March 1936

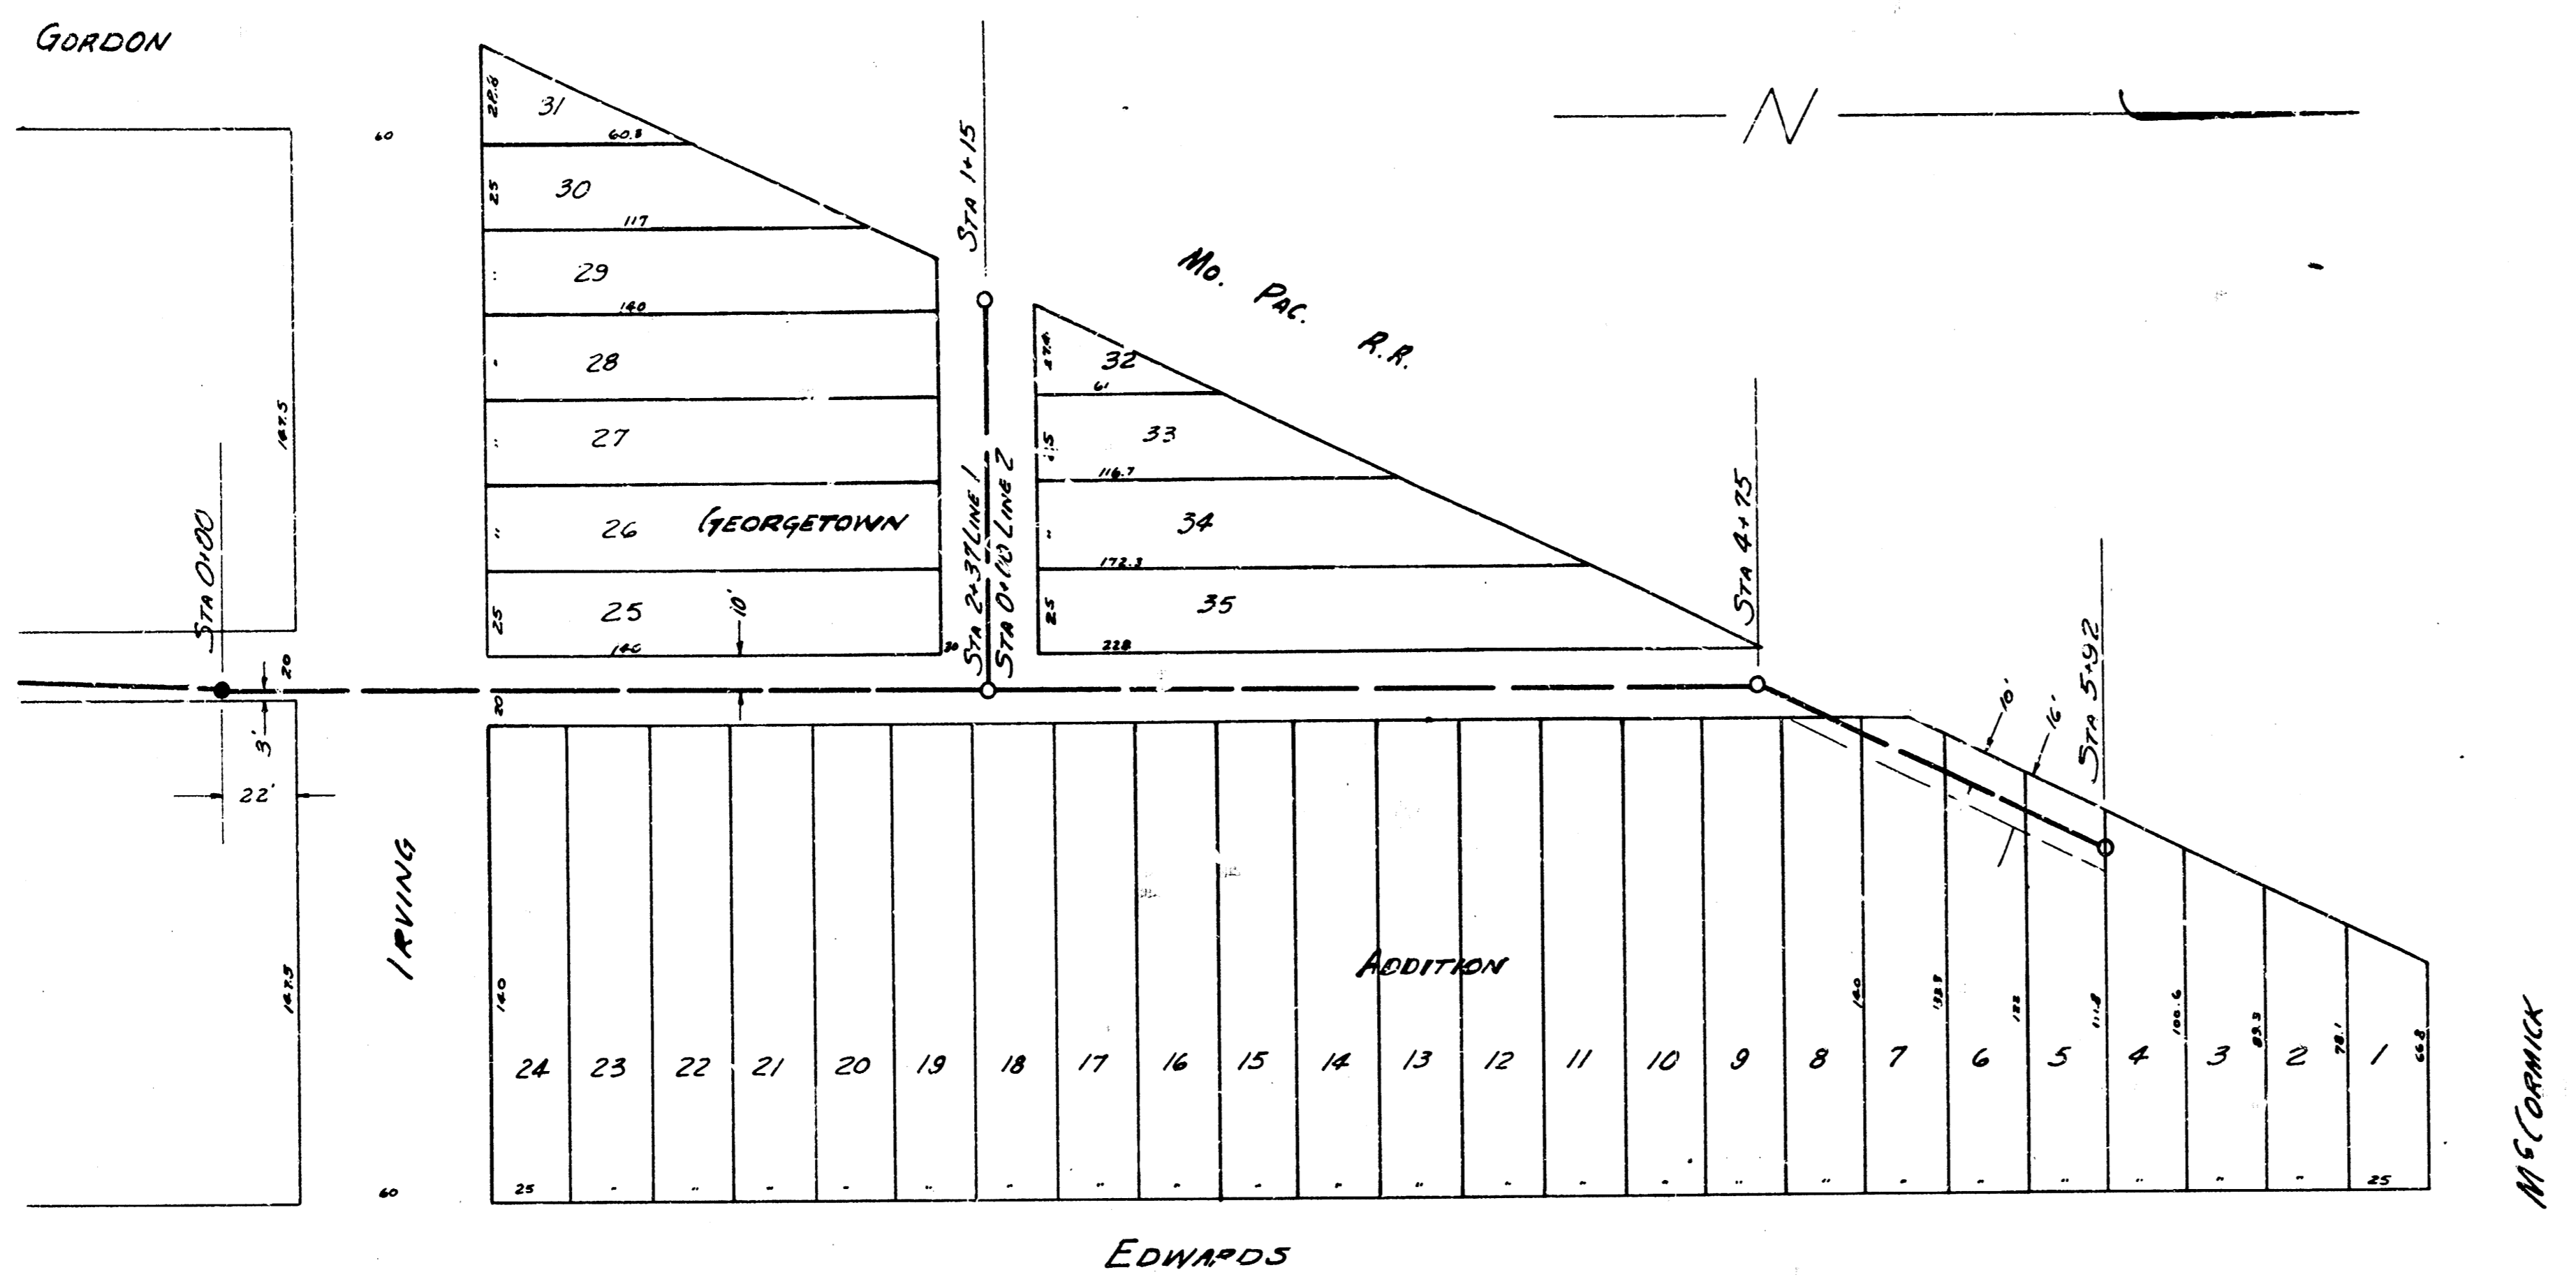

B.M. 11102 Spike in E.S. Tel. Pole S.S. McCormick & E.S. Mo. Pac. R.R.
 B.M. 10887 Sta. S.E. Cor. Meridian & McCormick.

PLAN SCALE 1" = 40' HOR. & VERT.
 PROFILE SCALE 1" = 40' HOR. 1" = 4' VERTICAL

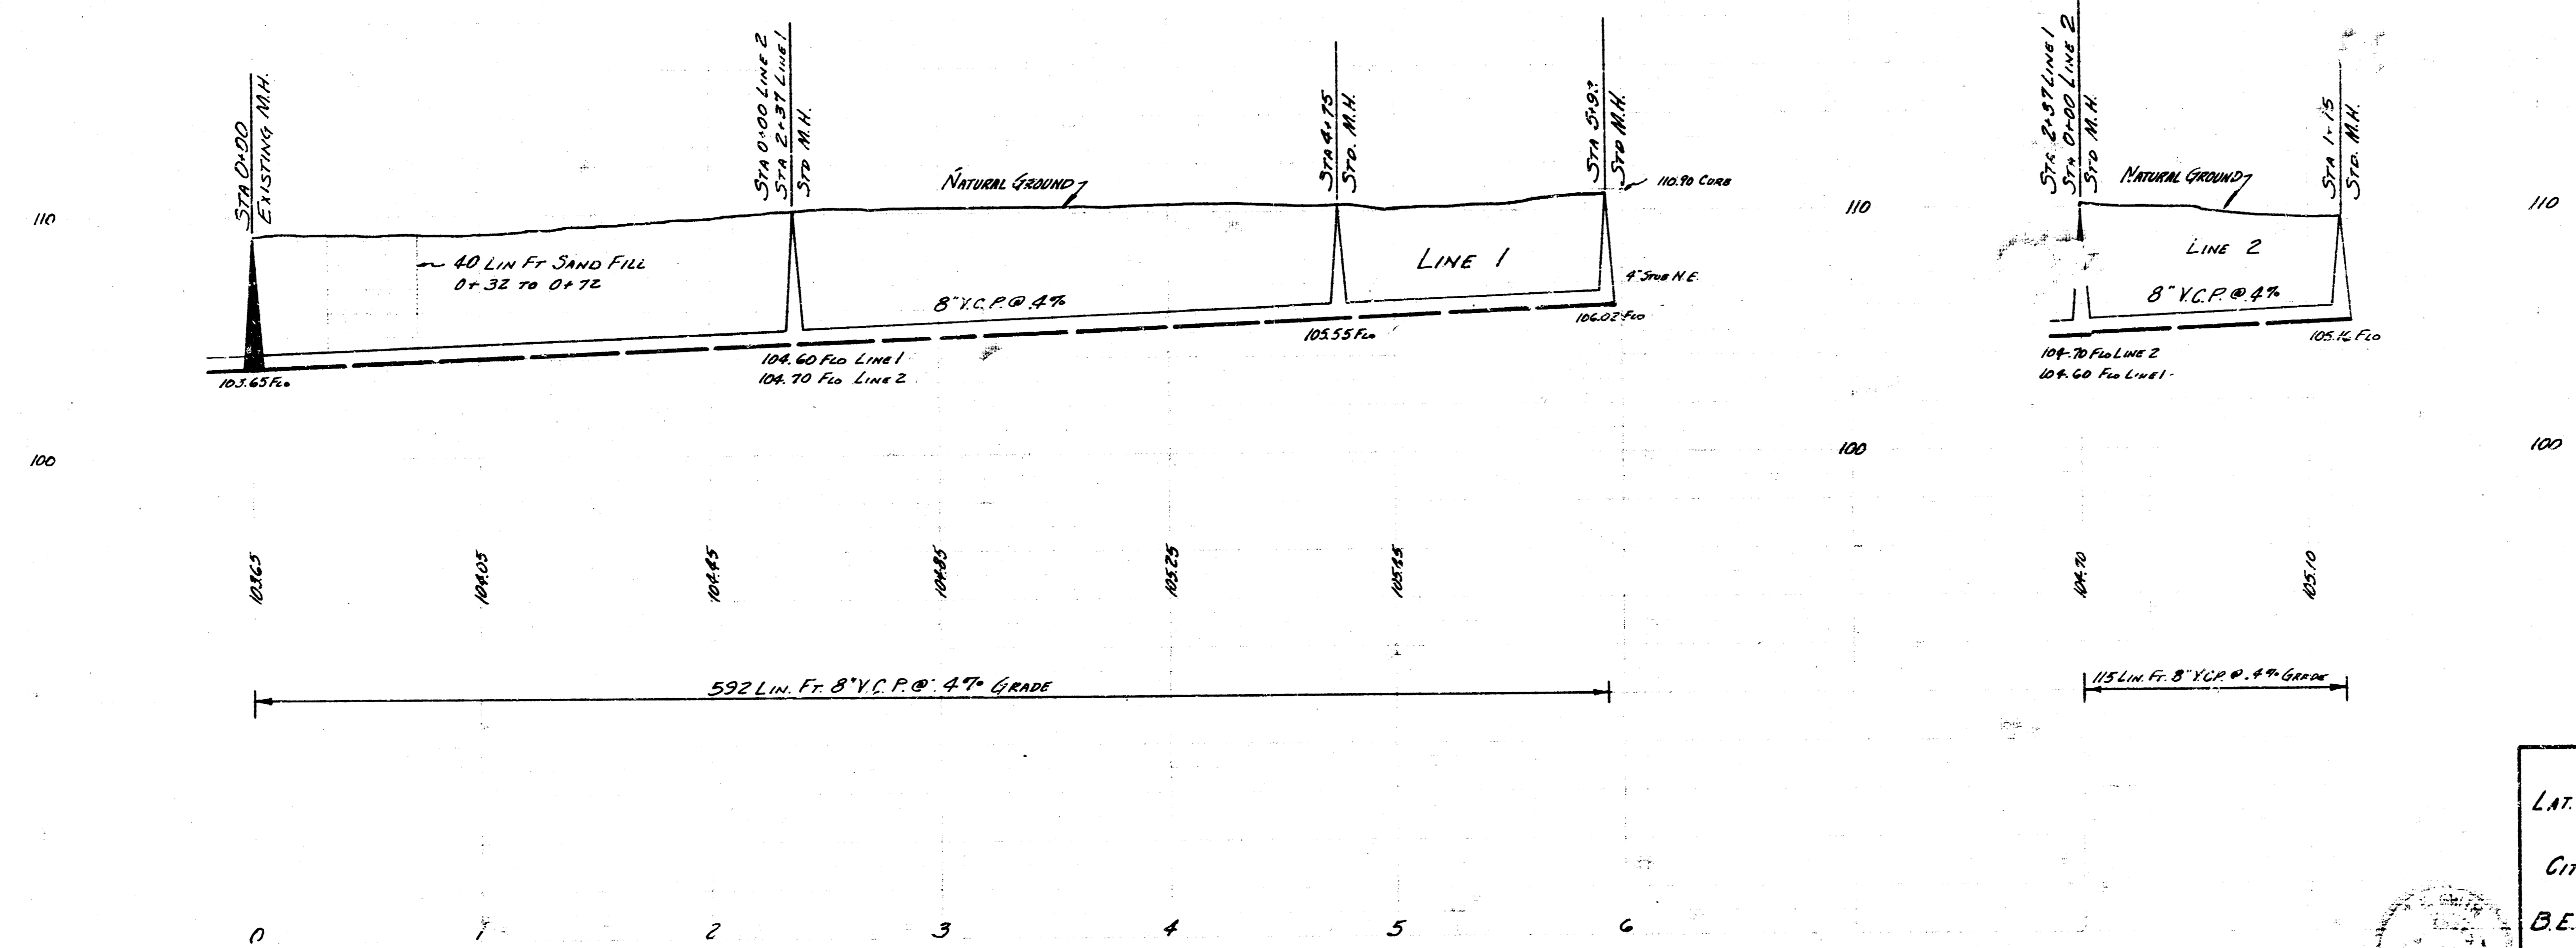

LAT. 14 SUB. B SAN SEWER 21
 CITY OF WICHITA, KANSAS
 B.E. SMITH CITY ENGINEER
 Proj. No. C24-6

