




LAT. A, DIST. E, SS '21  
WICHITA, KANSAS

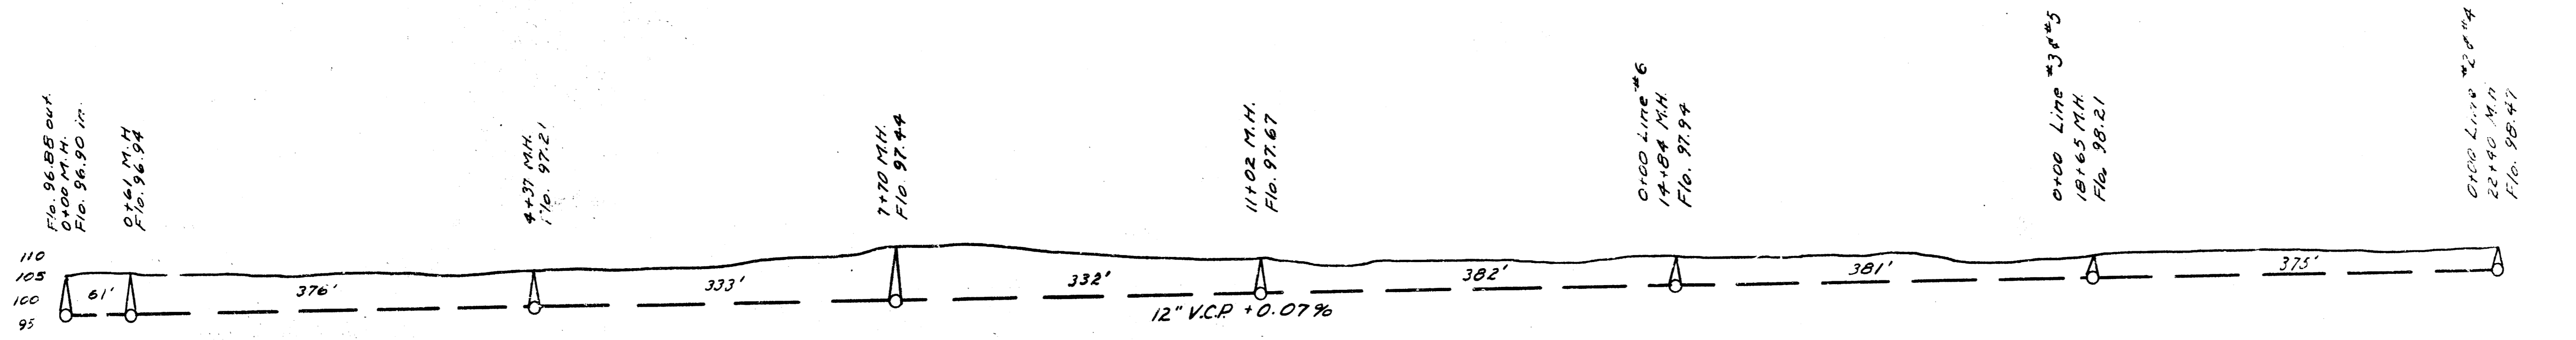


0 1 2 3 4 5 6 7 8 9 10 11 12 13 14 15 16 17 18 19 20 21 22 23  
B.M. 51d 102.29 S.W. Cor. Wheeler & Seneca

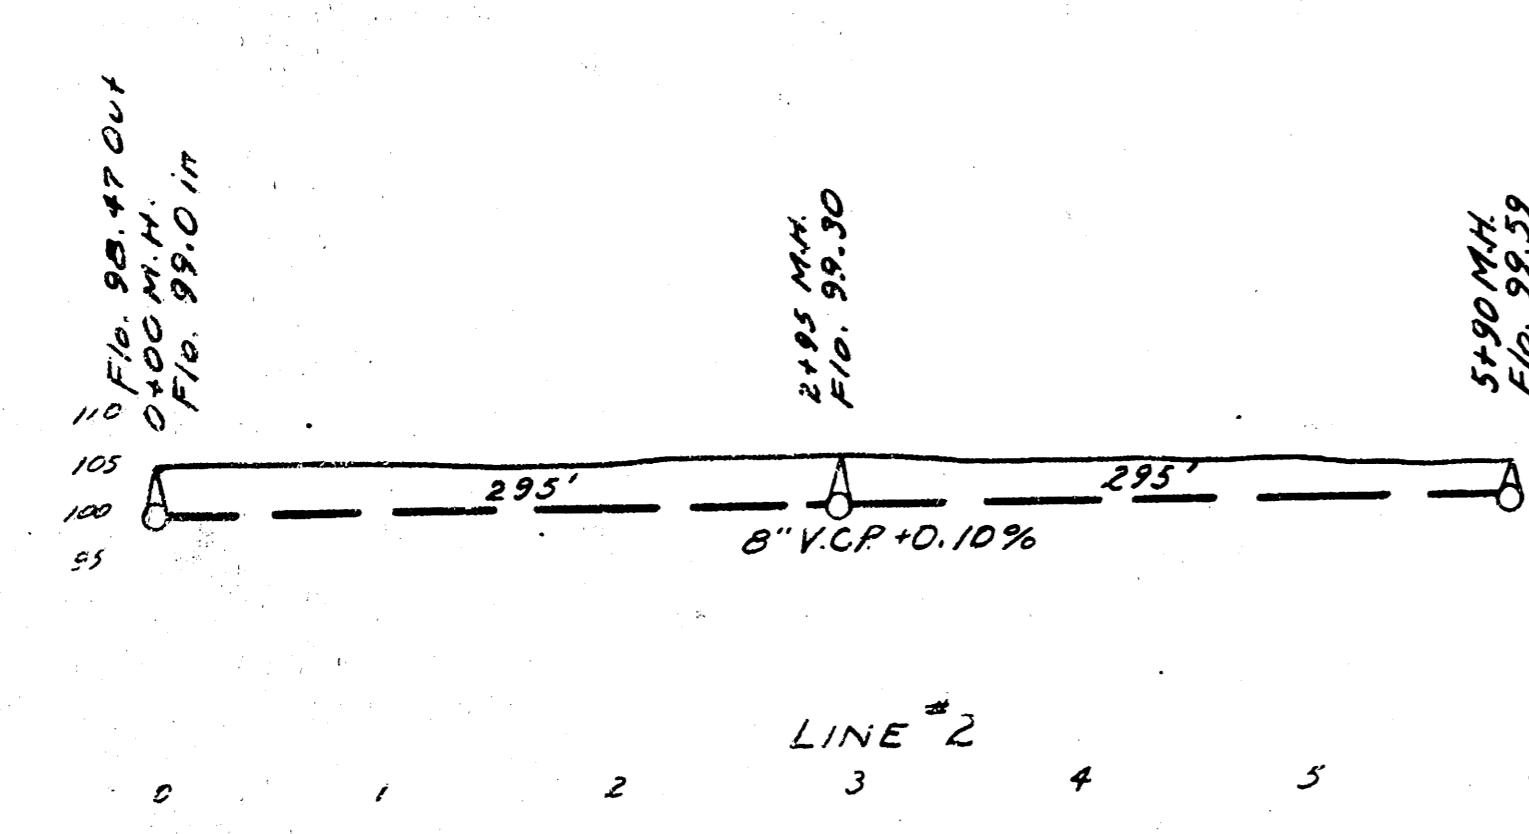


0 1 2 3 4 5 6  
B.M. 105.17 Sp. Nail in P.P. 10' E of sta 22+40.

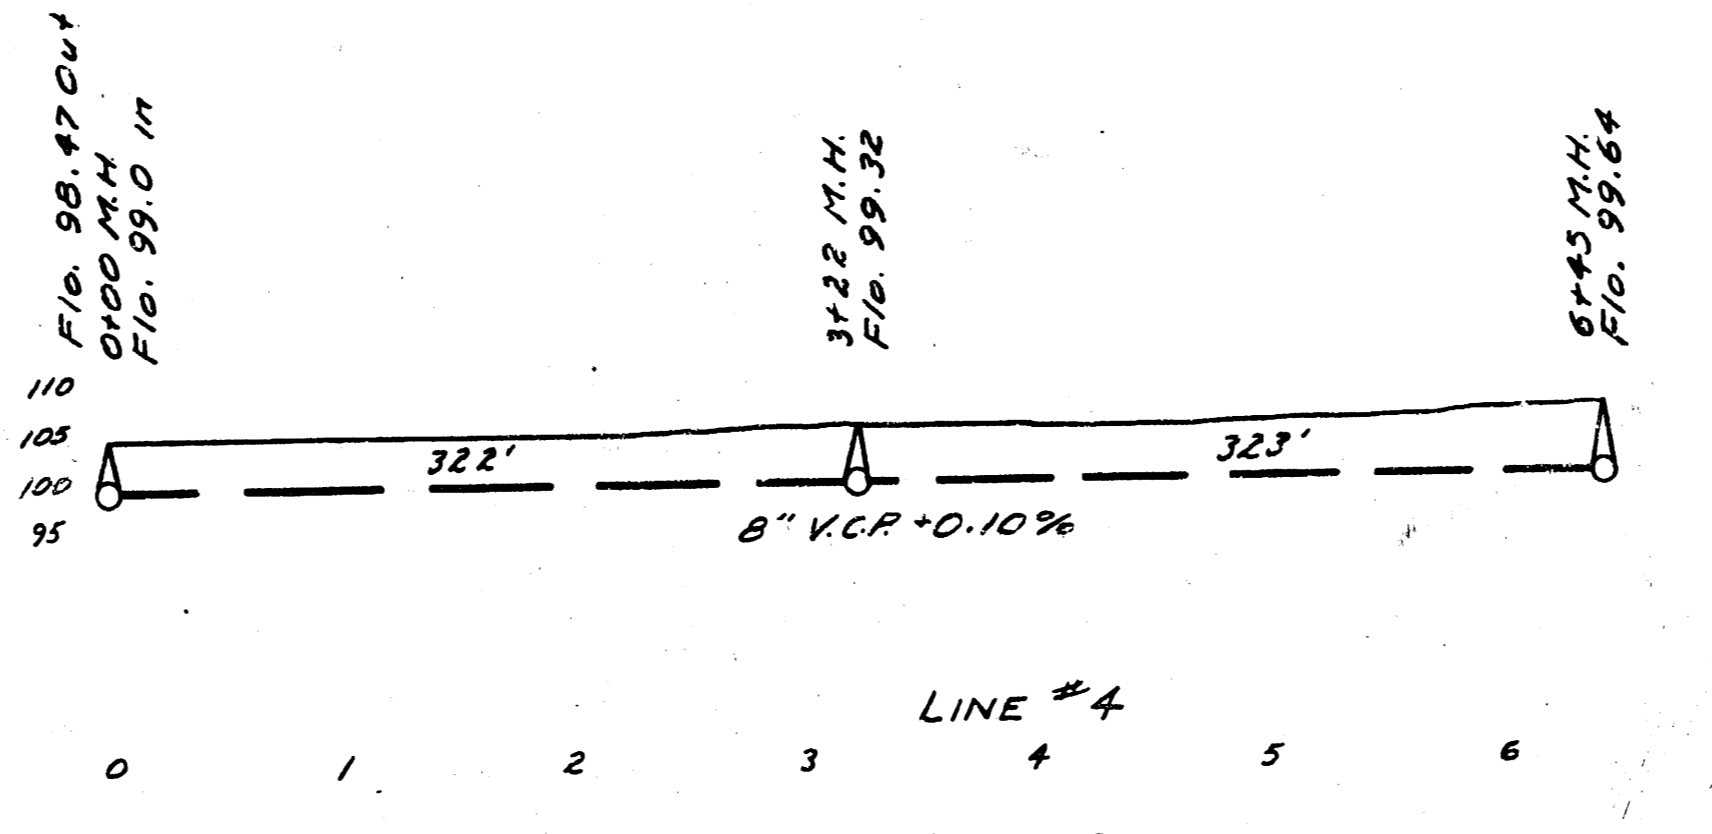


B.M. 105.17 Sp. Nail in P.P. 10' E of sta 22+40.

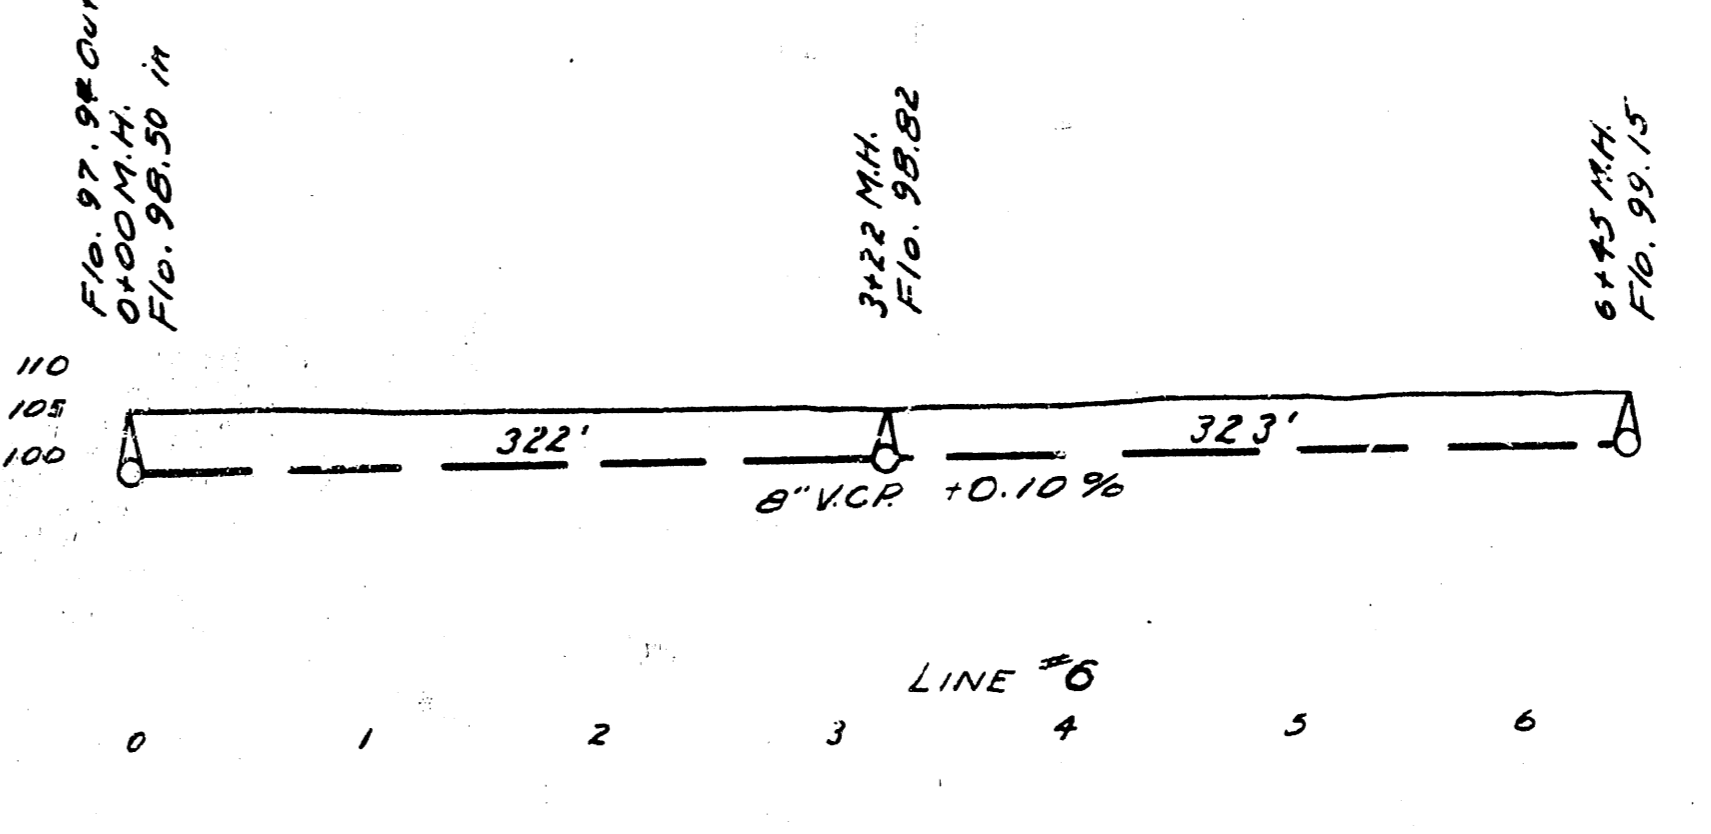

B.M. 106.63 Air Vent in Foundation - last Ho. on E.S. Line

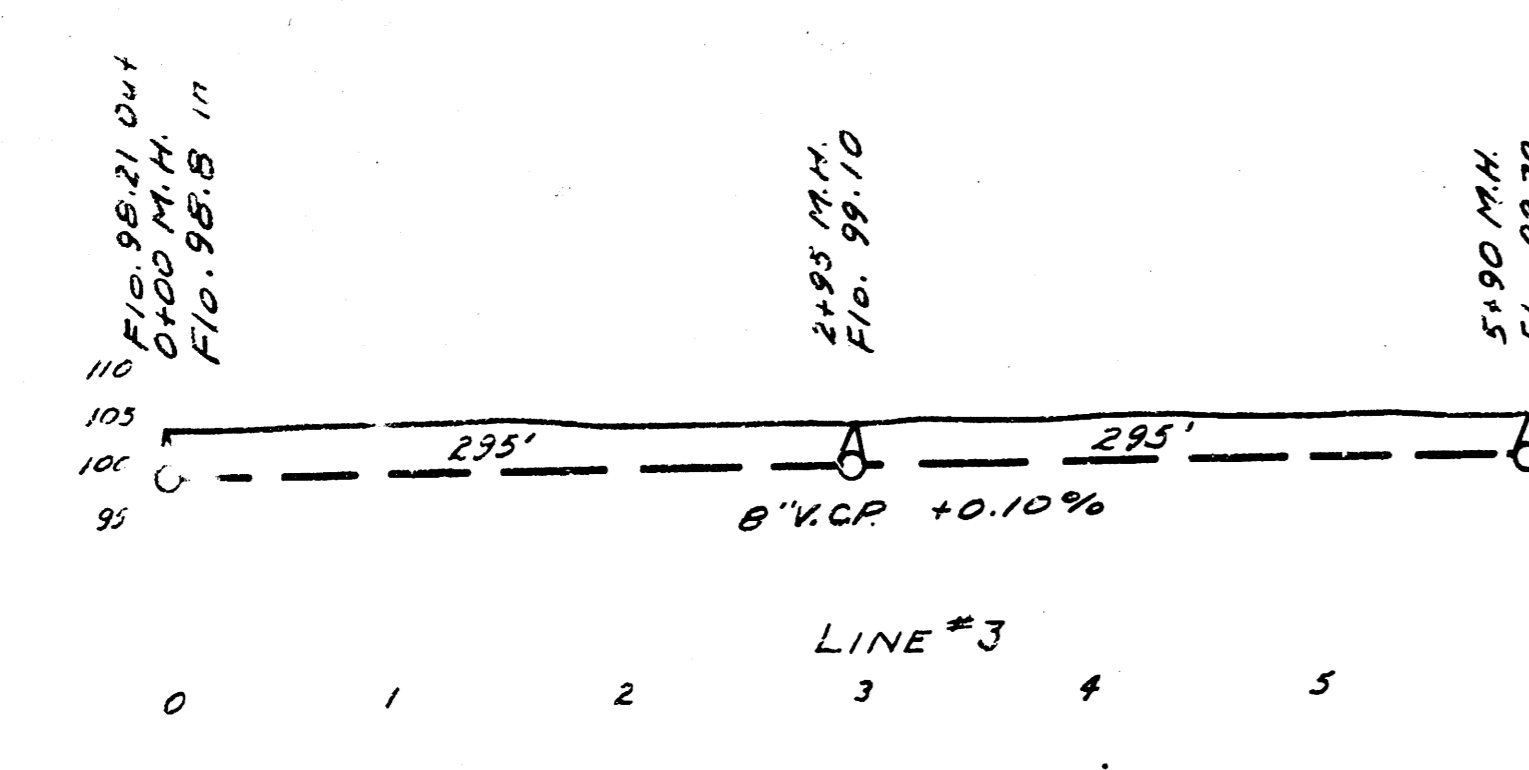

0 1 2 3 4 5 6

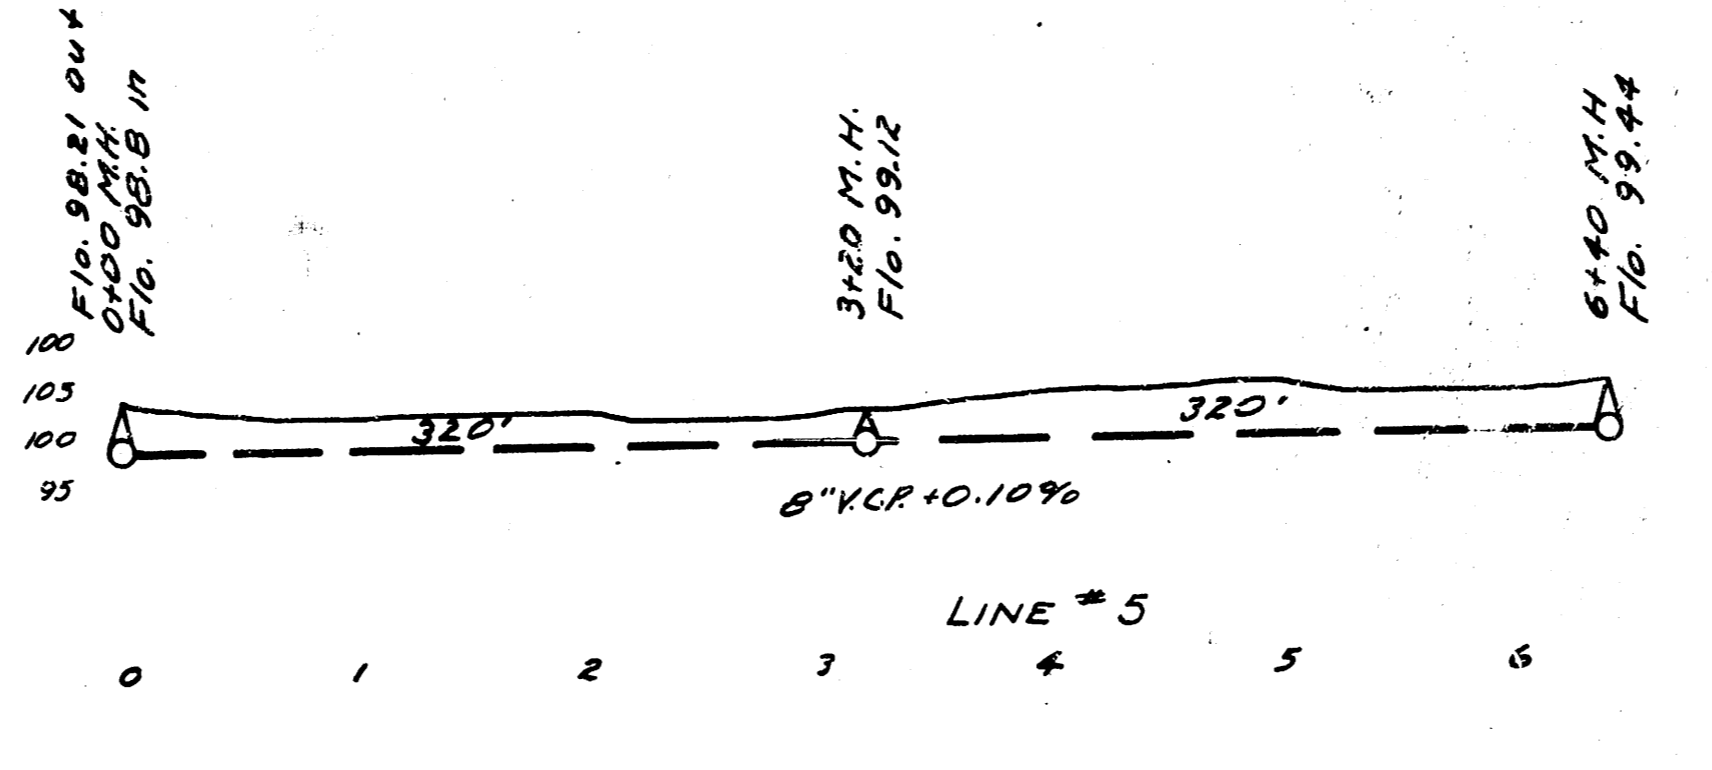

0 1 2 3 4 5 6 7

B.M. 106.33 S.W. Cor. (Prop. Iron) Vine & Esthner (Moehring's) Evans 106.37  
B.M. 108.99 Sp. Nail in P.P. & of May 150' W. of W.L. Vine  
B.M. 105.72 Sp. Nail in P.P. N.S. of Esthner No. of Line # 5  
B.M. 105.43 S.E. Cor. bk. dr. sill Ho. 1876 So. Vine

104

