


Date 10/29/51
 Drawn by J.L.A.
 Checked by Note Book No. 1122

TOPO. NOTES
 Sta. 2+03 to Sta. 3+23 Line 1
 Trees & shrubs 3' S.
 Sta. 3+77 to Sta. 4+55 Line 1
 Hedge on S. side
 Sta. 5+44 to Sta. 6+54 Line 1
 Fence 3' S.

B.M. R.R. Spk. P.P. NE Corner
 Hiram & Dora El. 103.49

B.M. N. Rim Manhole
 Sta. 0+00 El. 104.29

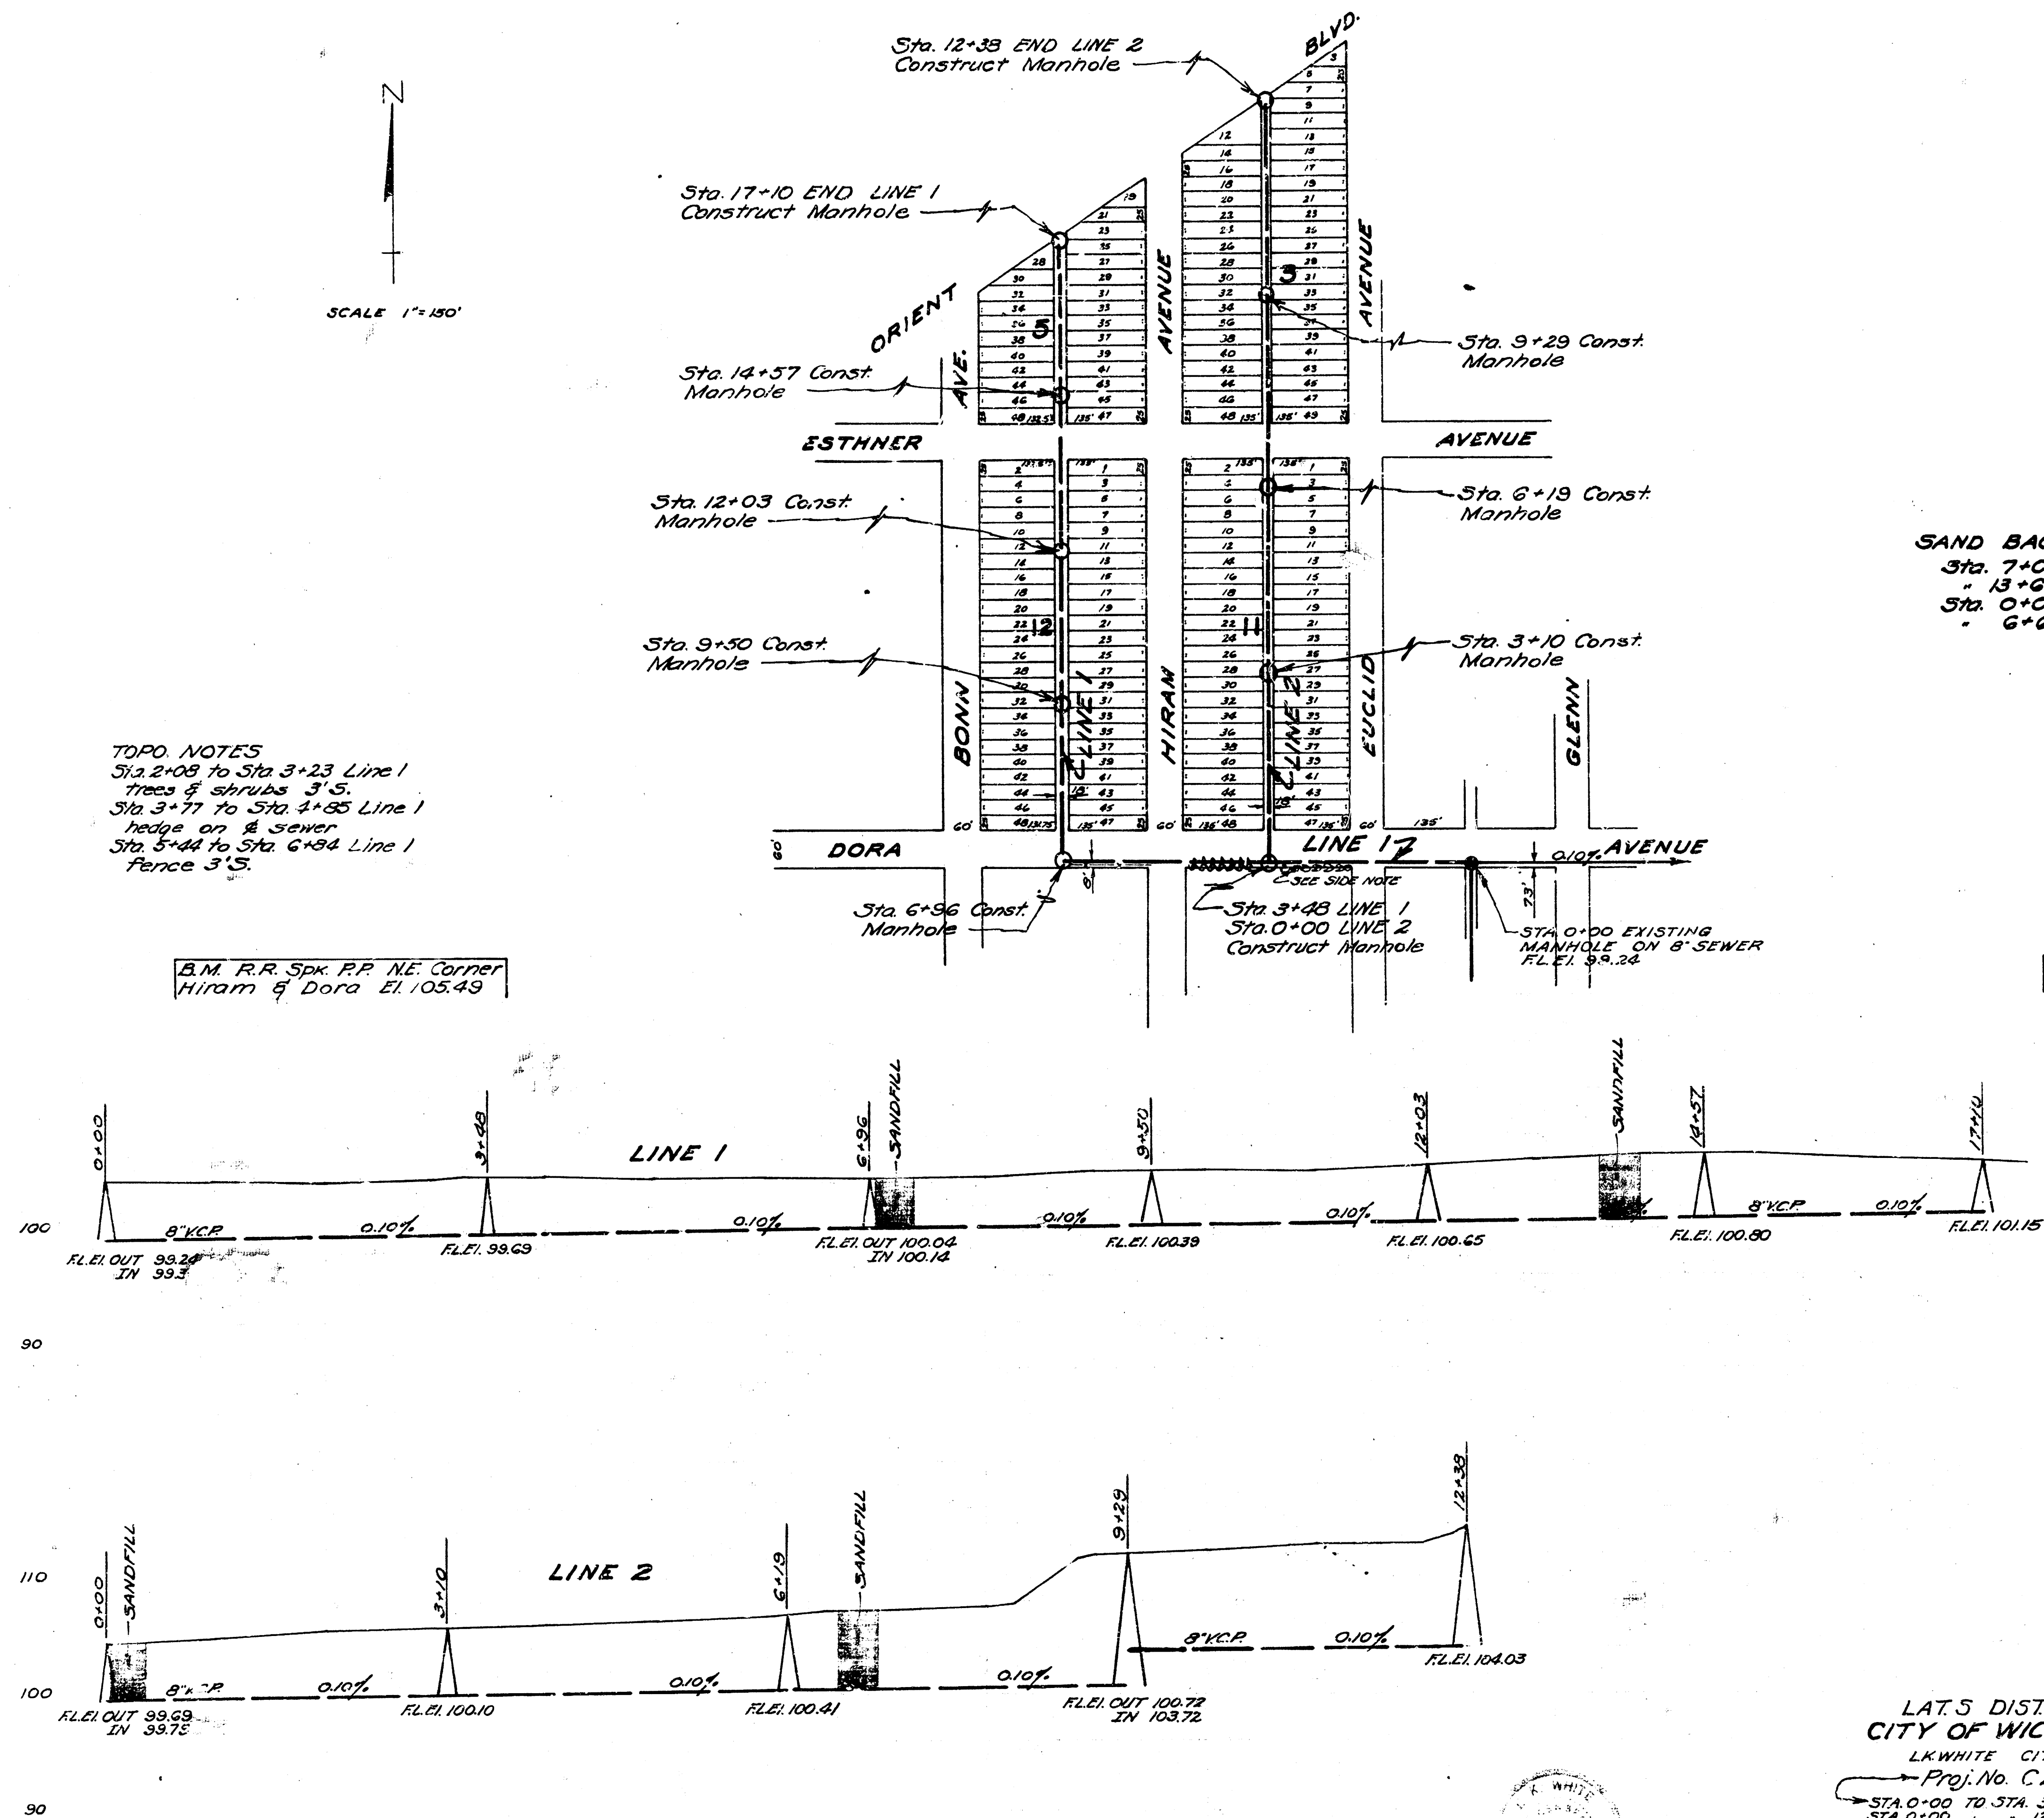

SCALE 1" = 80' Horiz.
 1" = 4' Vert.

LAT 5 DIST E MAIN 21
 CITY OF WICHITA KANSAS
 LK WHITE CITY ENGINEER
 Proj. No. C21-56
 STA. 0+00 TO STA. 3+43 LINE 1
 STA. 0+00 TO 12+38 " 2

LAT 4 DIST E MAIN 21
 CITY OF WICHITA KANSAS
 LK WHITE CITY ENGINEER
 Proj. No. C21-73
 STA. 3+43 TO STA. 17+10 LINE 1