
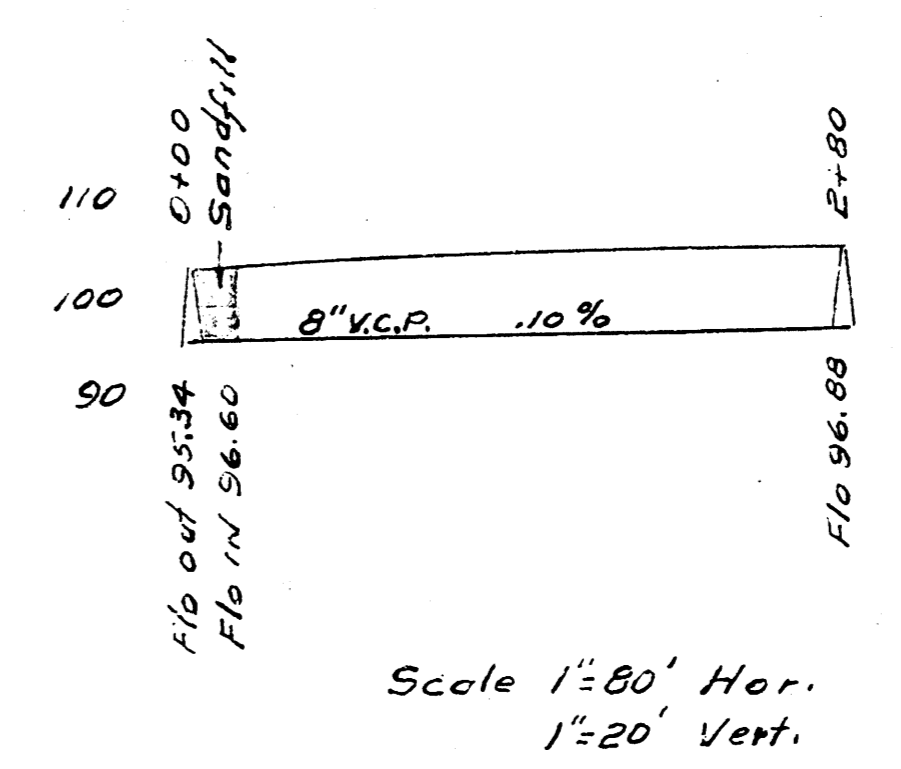


B.M. N. Rim of Manhole Sta 0+00 El. 111.62
B.M. RR. Spk. E.S. SW 1/4 Pole #1 Pole N of N. Line of Skinner W.S. E1. 122.34
B.M. Iron N.W. Cor. Block 2 El. 116.45
B.M. "M" in Mueller Fire Hyd. N.W. Cor. Chiffon of Countryside Plaza. El. 131.80

B.M. 106.41 ERIM MH 176' W of 0+00

Date 6-22-81
Drawn by J.L.A.
Checked by North Street No. 82

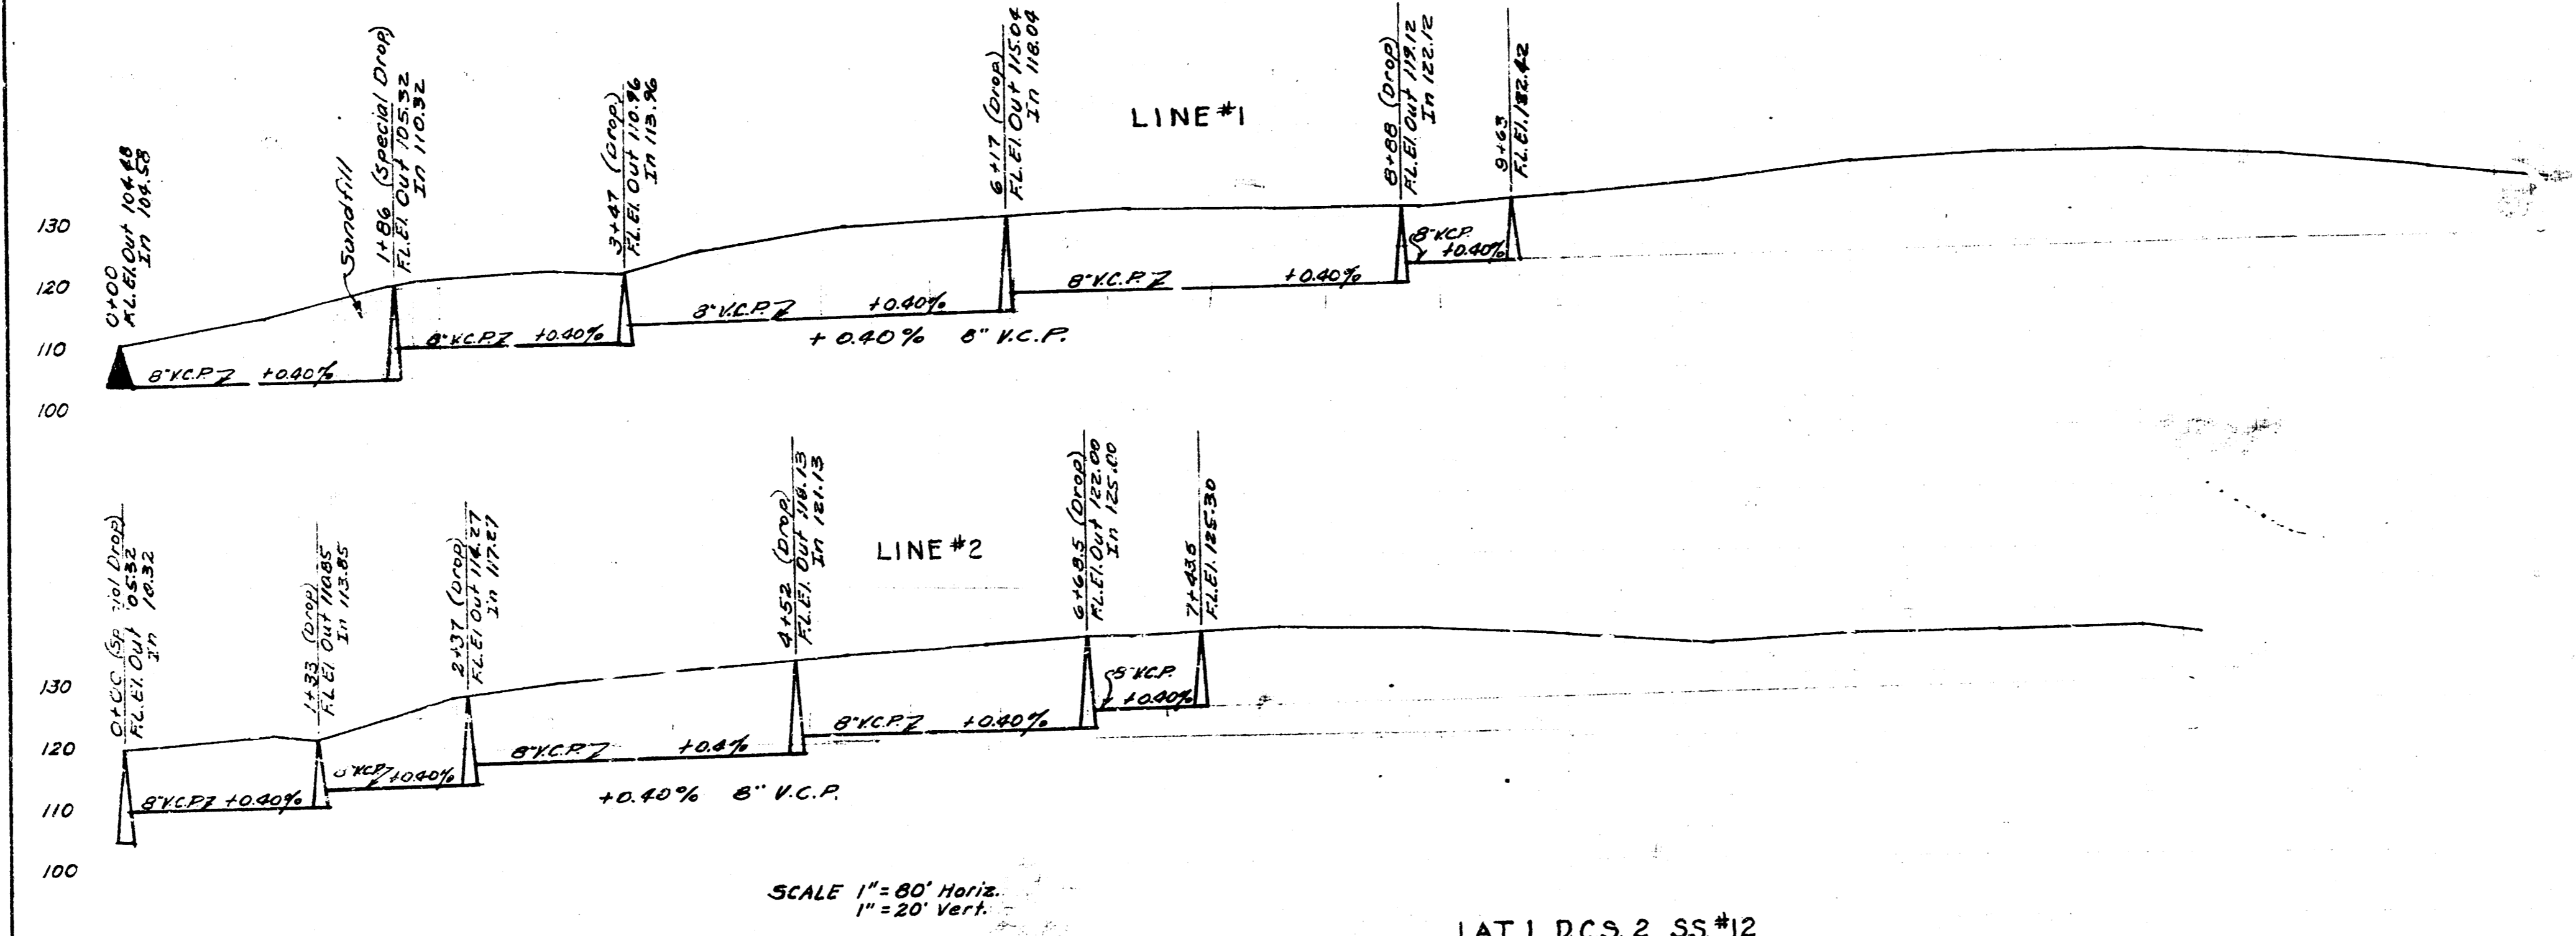

LAT. 1 D.C.S. 2 SS #12
CITY OF WICHITA KANSAS
L.K. WHITE CITY ENGINEER
Proj. No. C21-24

LAT. W. DIST. E. SS # 21
CITY OF WICHITA KANSAS
L.K. WHITE CITY ENGINEER
Proj. No. C-21-82



Date 6-22-81
Checked by J.L.A.
North Street No. 82