


B.M. 112.57 E. RIM M.H. 0+00
 PLAN SCALE 1"=40'
 PROFILE SCALE 1"=40' HOR.
 1"=4' VERT.

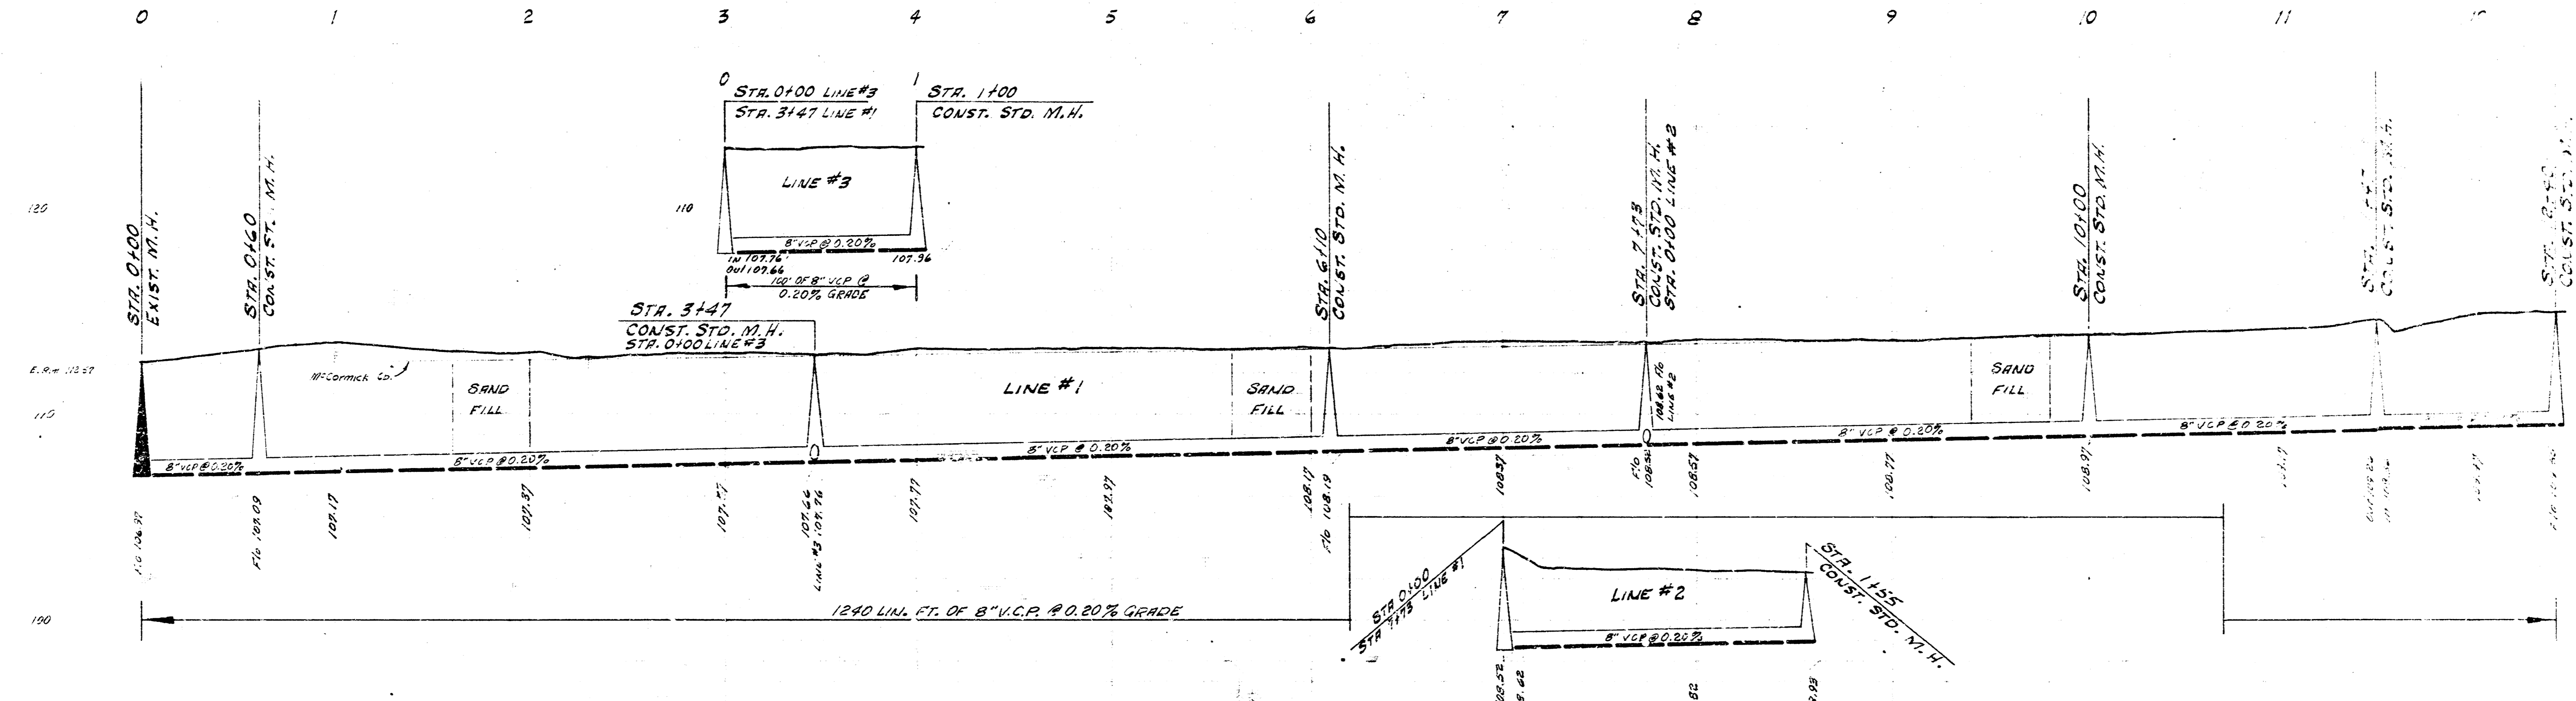

LAT. 89, S.S. NO. 22
 CITY OF WICHITA, KANSAS
 B. E. SMITH, CITY ENGINEER
 PROJ. NO. C23-35 DATE SEPT. 1953