


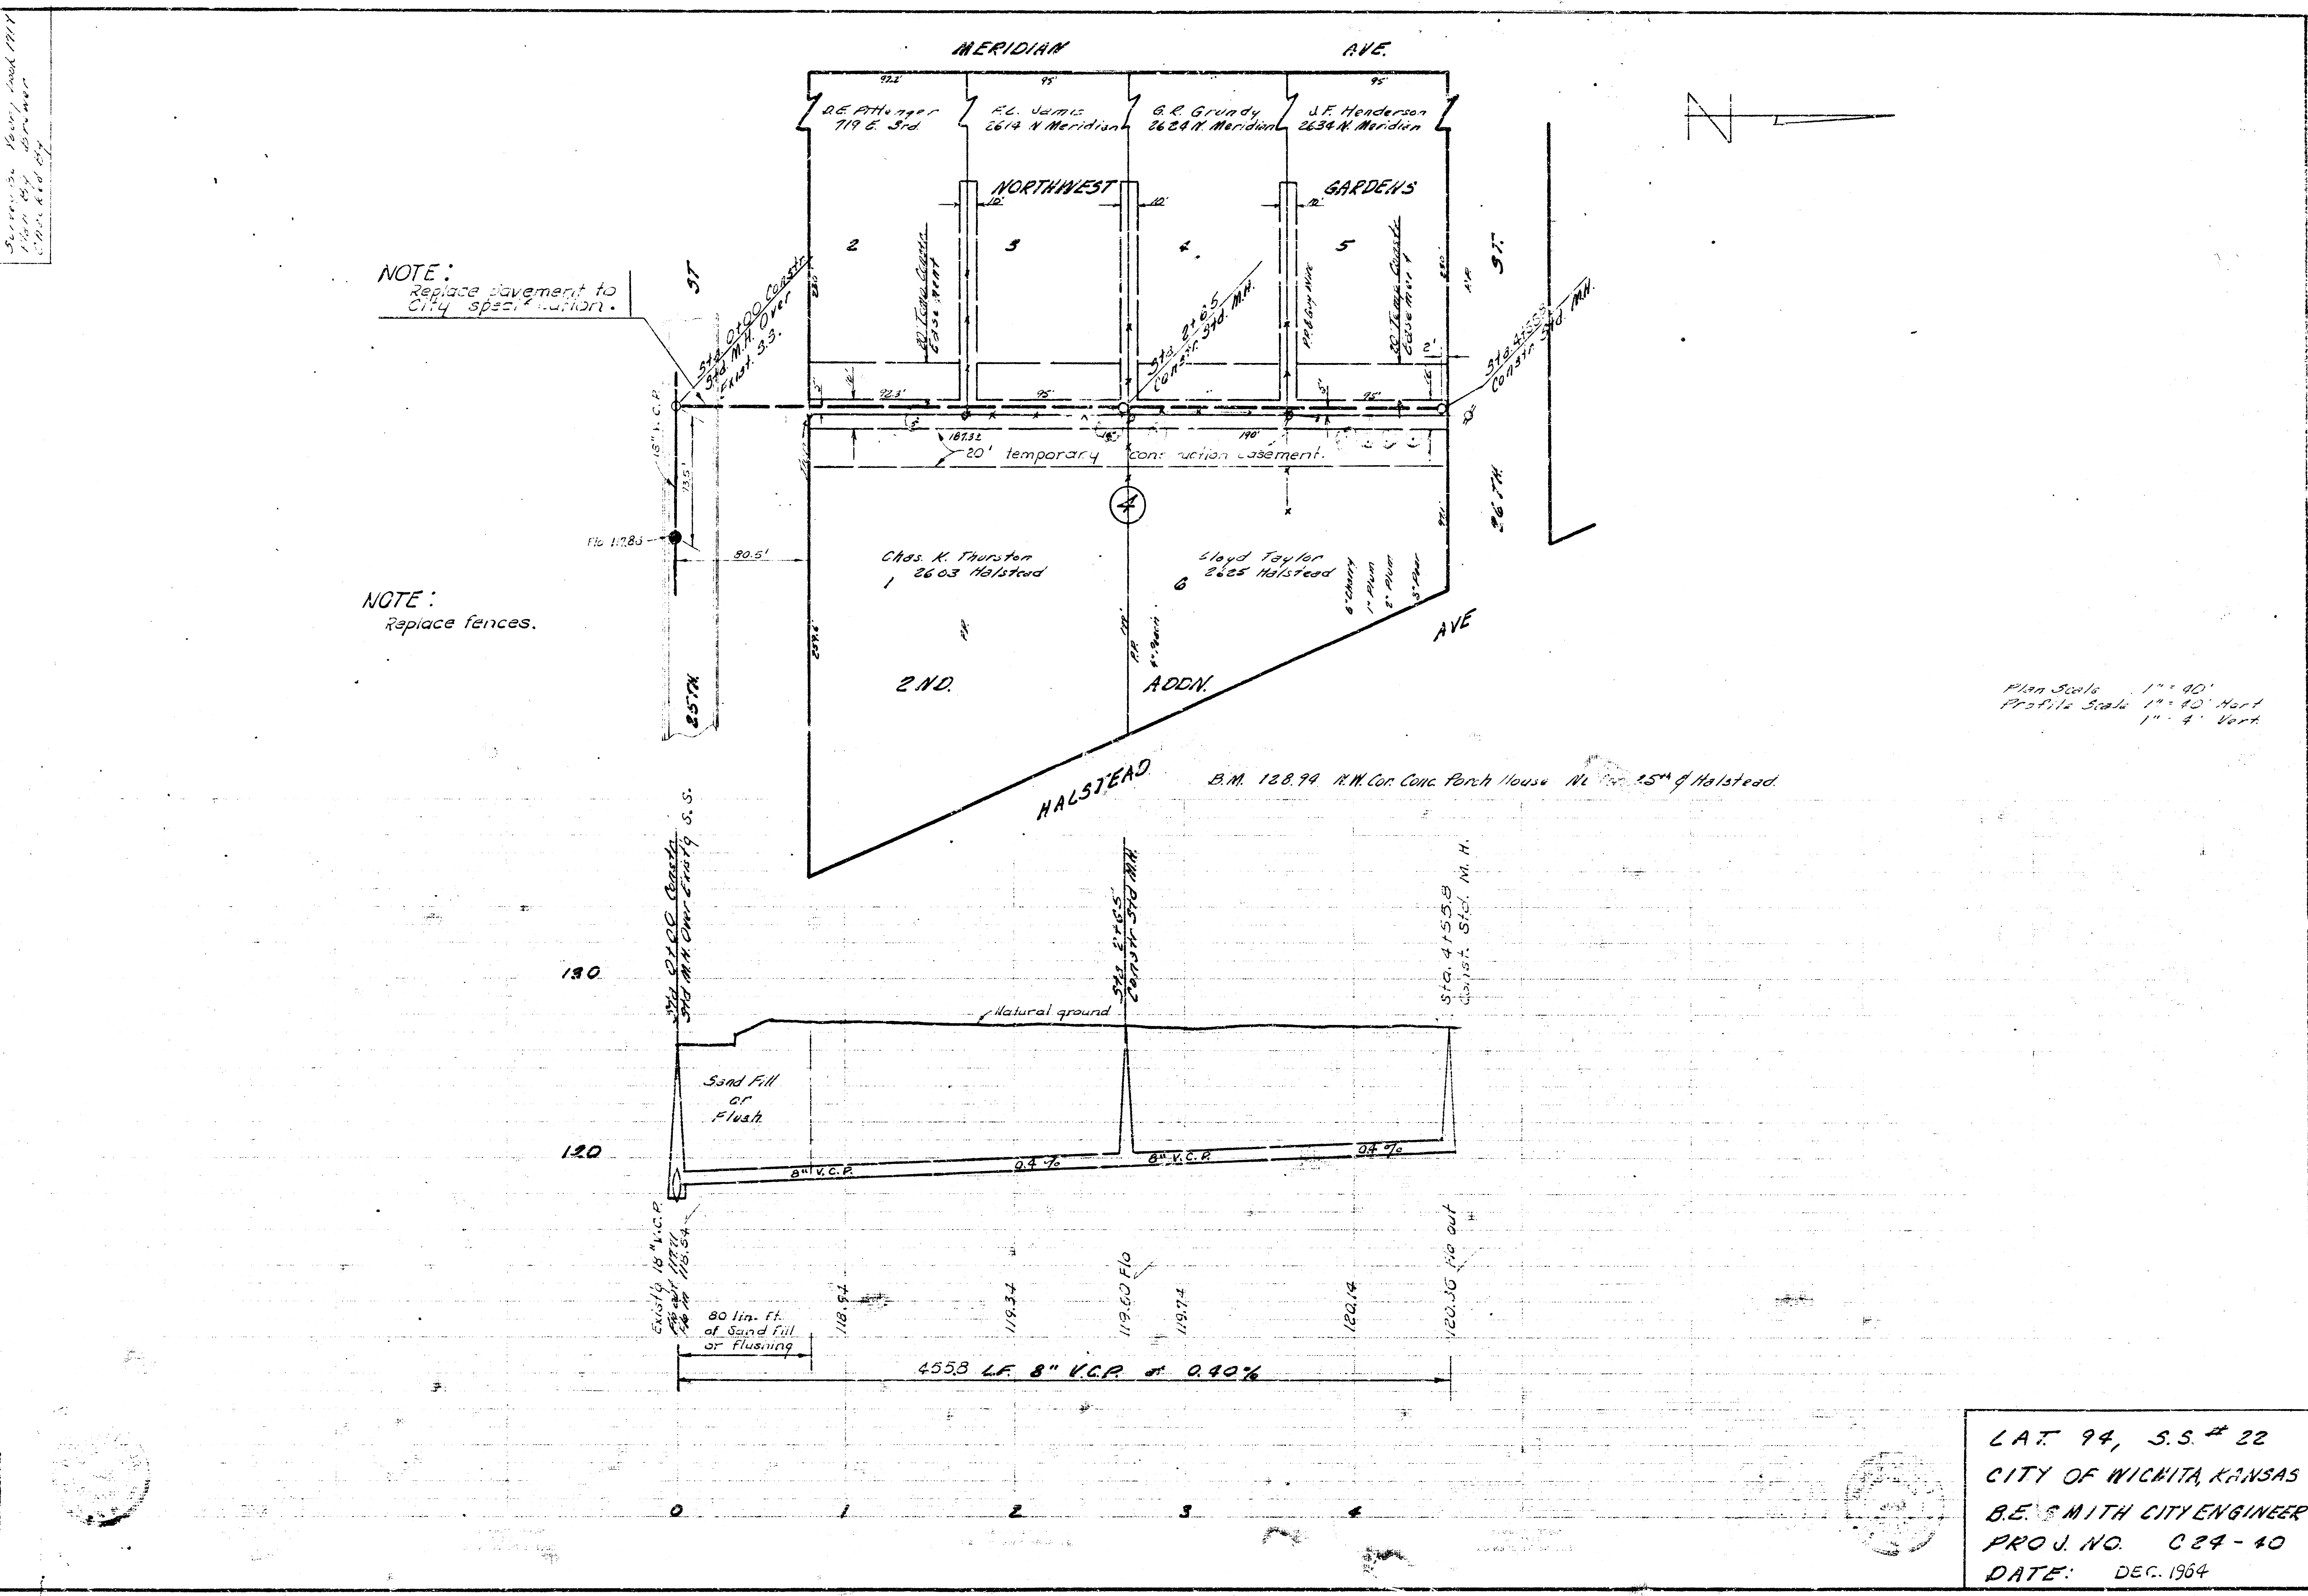

NOTE:
Replace pavement to
City specification.

NOTE:
Replace fences.

Plan Scale 1" = 40'
Profile Scale 1" = 4' Vert.

LAT. 94, S.S. # 22
CITY OF WICHITA, KANSAS
B.E. SMITH CITY ENGINEER
PROJ. NO. C24-10
DATE: DEC. 1964