


Note: Lin. ft. sawed joint & temporary plugging of line shall be considered incidental to the completion of project. Cost shall be included in price bid for 8" V.C.P.

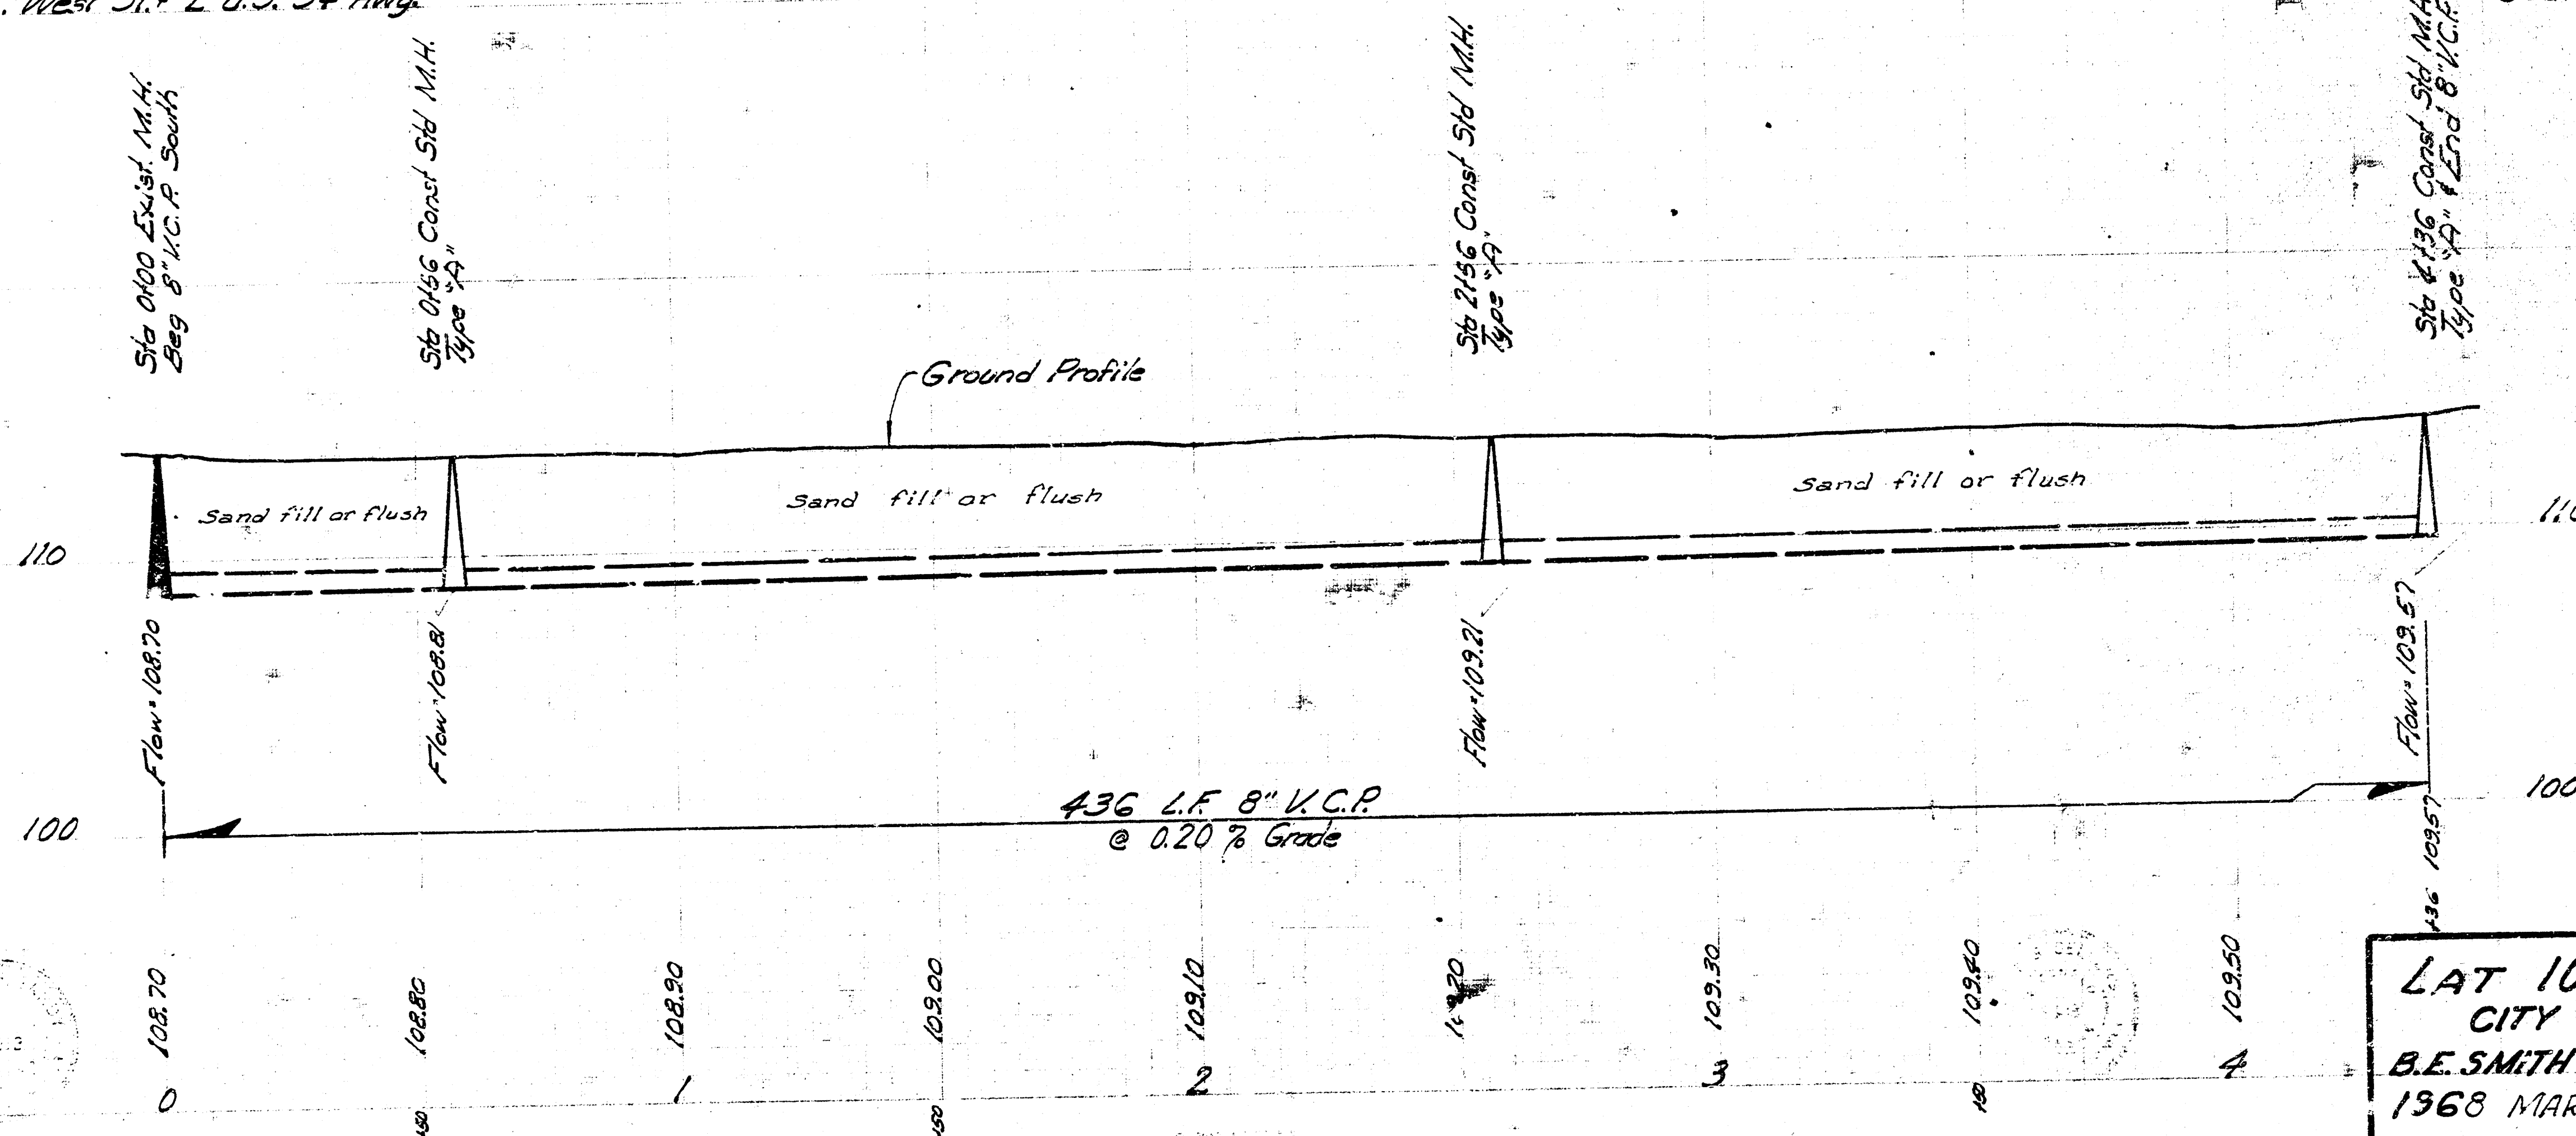

Scale: Plan 1" = 20'
Profile 1" = 20' Horiz.
1" = 4' Vert.

LAT 102, S.S. No. 22
CITY OF WICHITA
B.E. SMITH CITY ENGINEER
1968 MARC.1 PROJ. No. C27-60