

APPROVED BY  
T.M. CRIBBS


SCALE 1"=40'

NOTE TO CONTRACTOR:  
SHOW EXISTING PAVT AS  
SHOWN & REPLACE, SHAVED  
JT. TO BE INCLUDED IN PRICED BID  
FOR PAVT REPAIR

STA. 0+00 EXISTING  
M.H. 8" V.C.P.



STA. 2+00 CONST. STD.  
M.H. TYPE "A"

STA. 5+00 CONST. STD.  
M.H. TYPE "A" END 8" V.C.P.

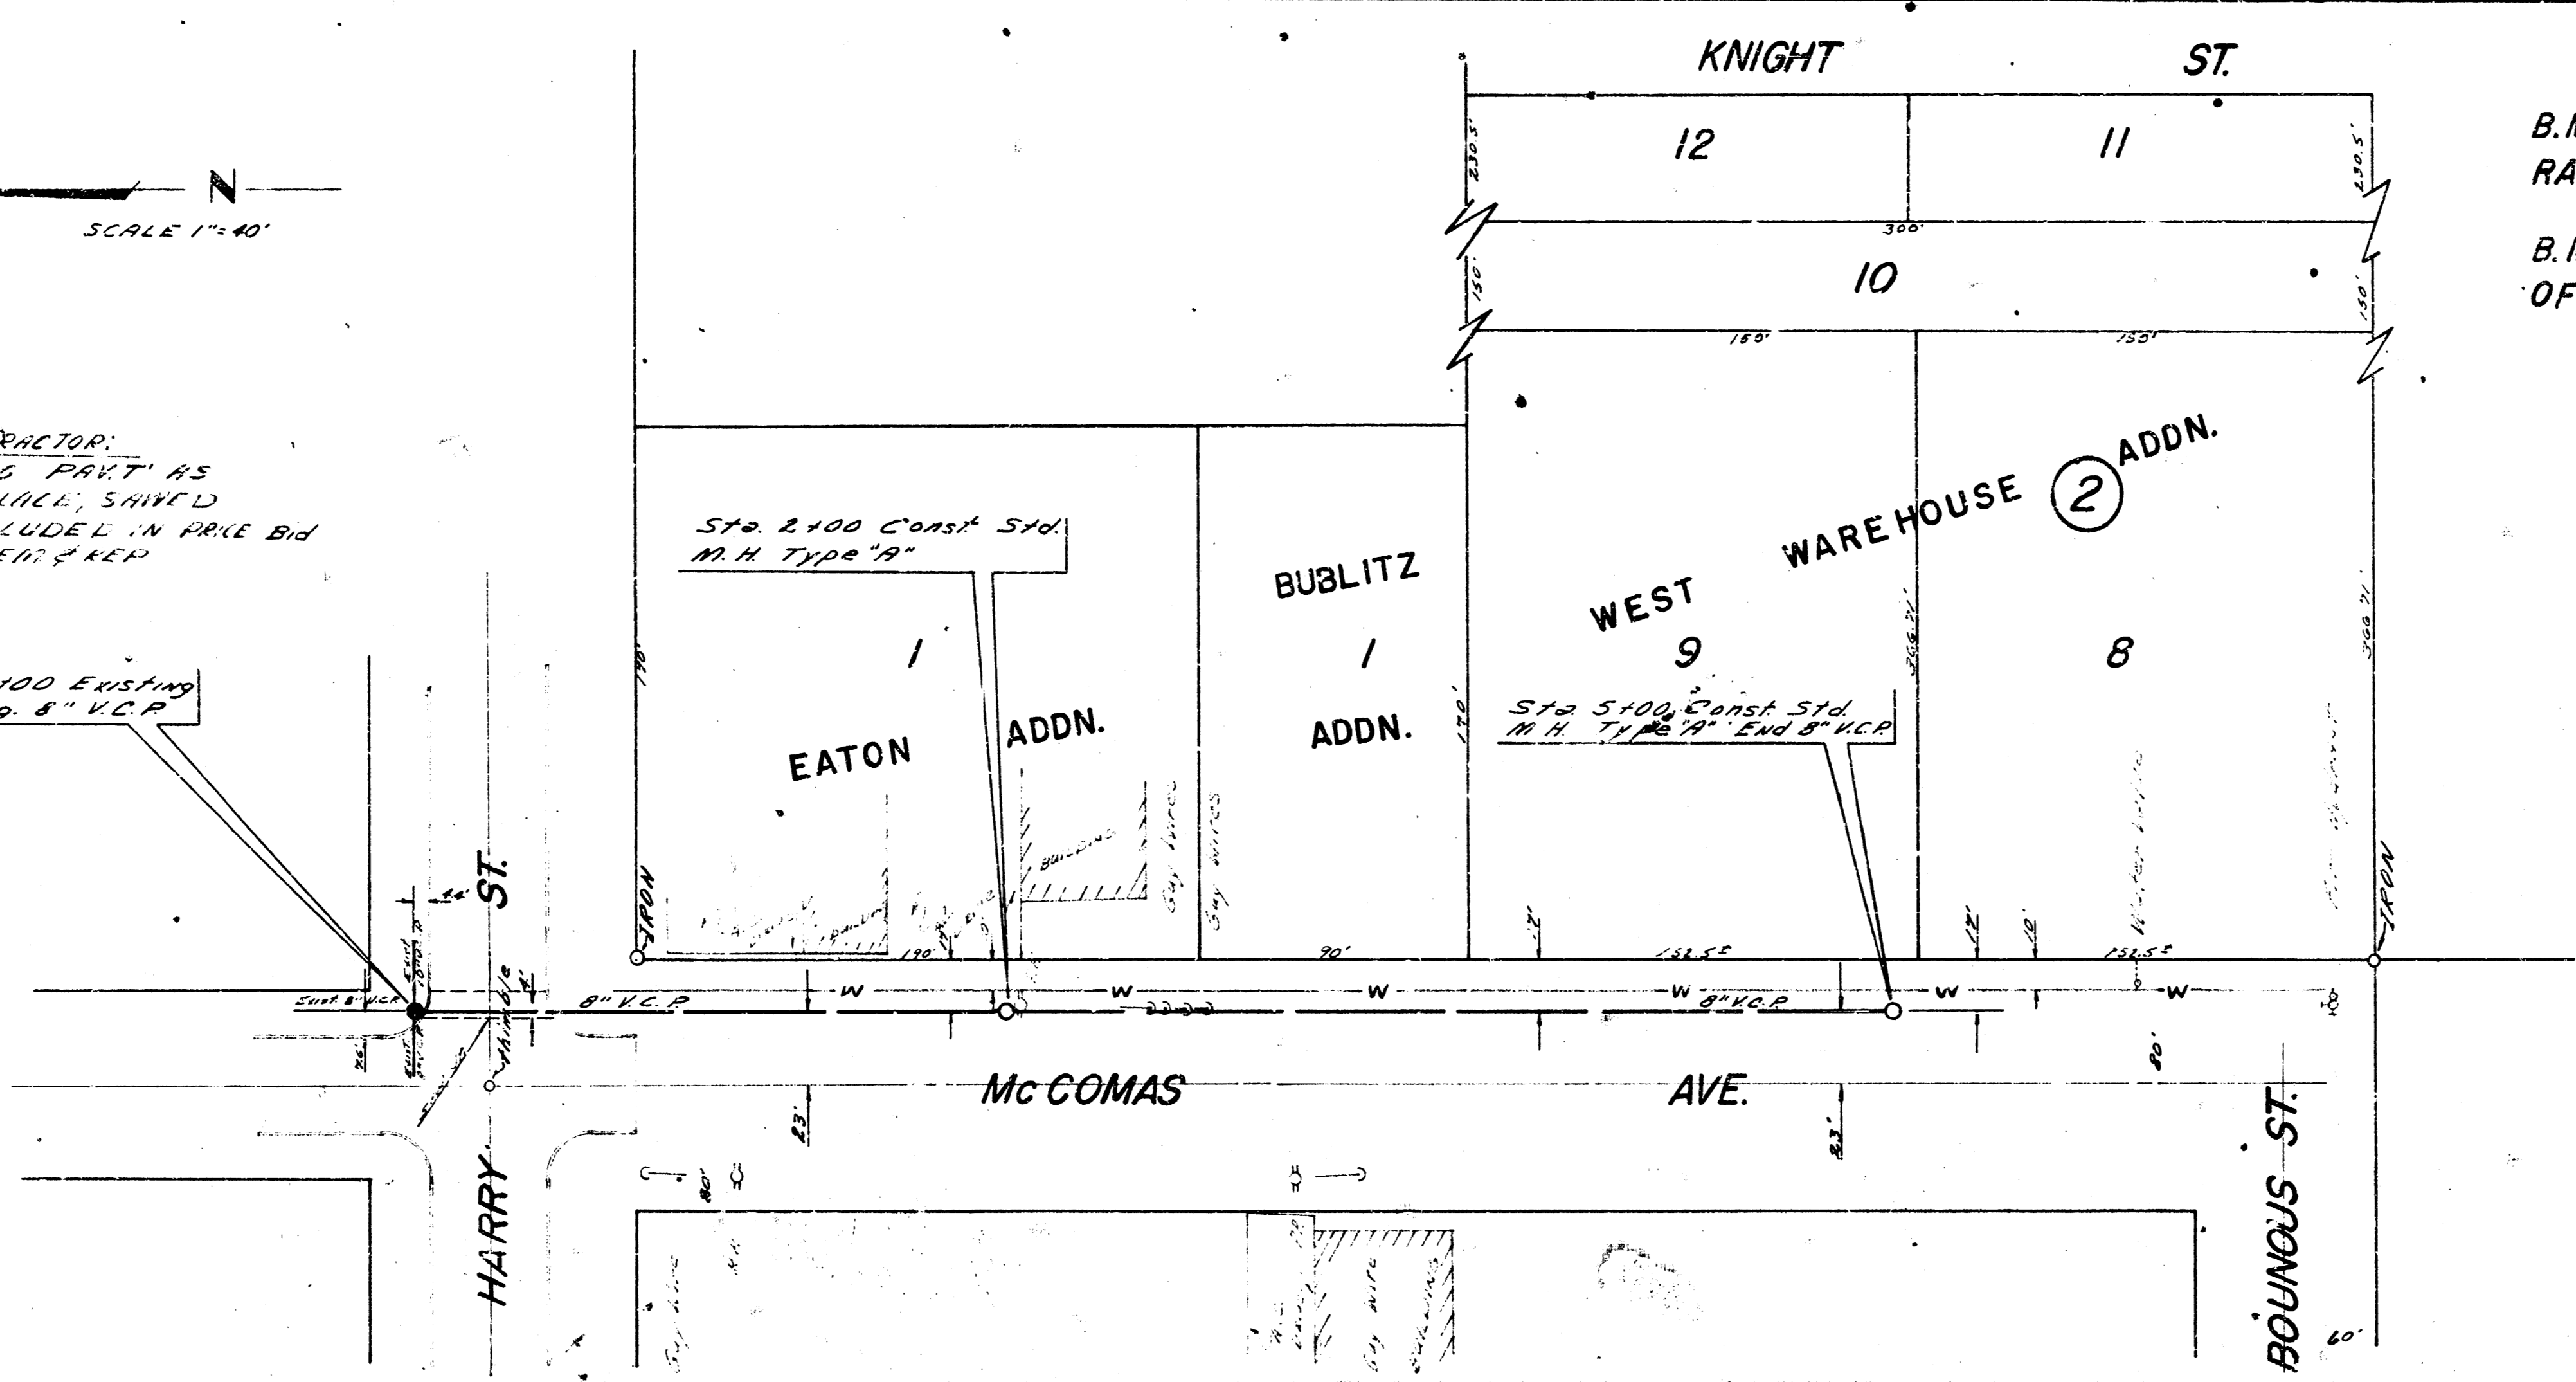

B.M. 11.03 "R" IN FITCHE, W. END S. RADIUS S.W.  
RADIUS HARRY & WEST.  
B.M. 11.10 4" CUT TOPS. CURB HARRY 12.0 W.  
OF W. RADIUS HARRY & Mc COMAS.

PLAN SCALE 1"=40'  
PROFILE HOB. 1"=40'  
PROFILE VERT. 1"=2'

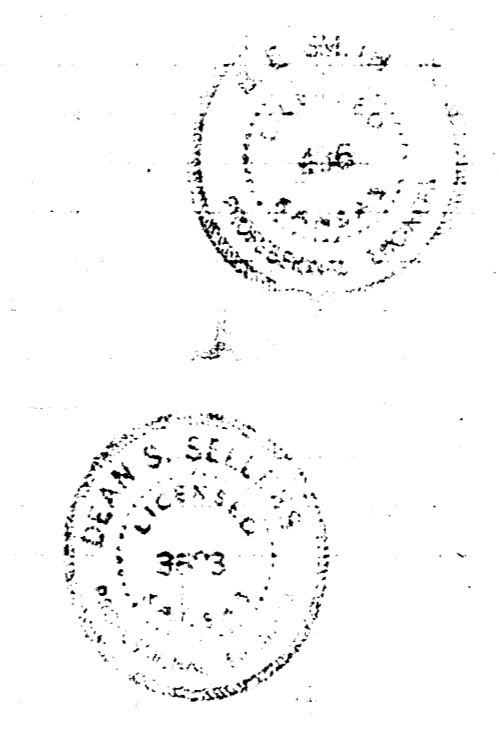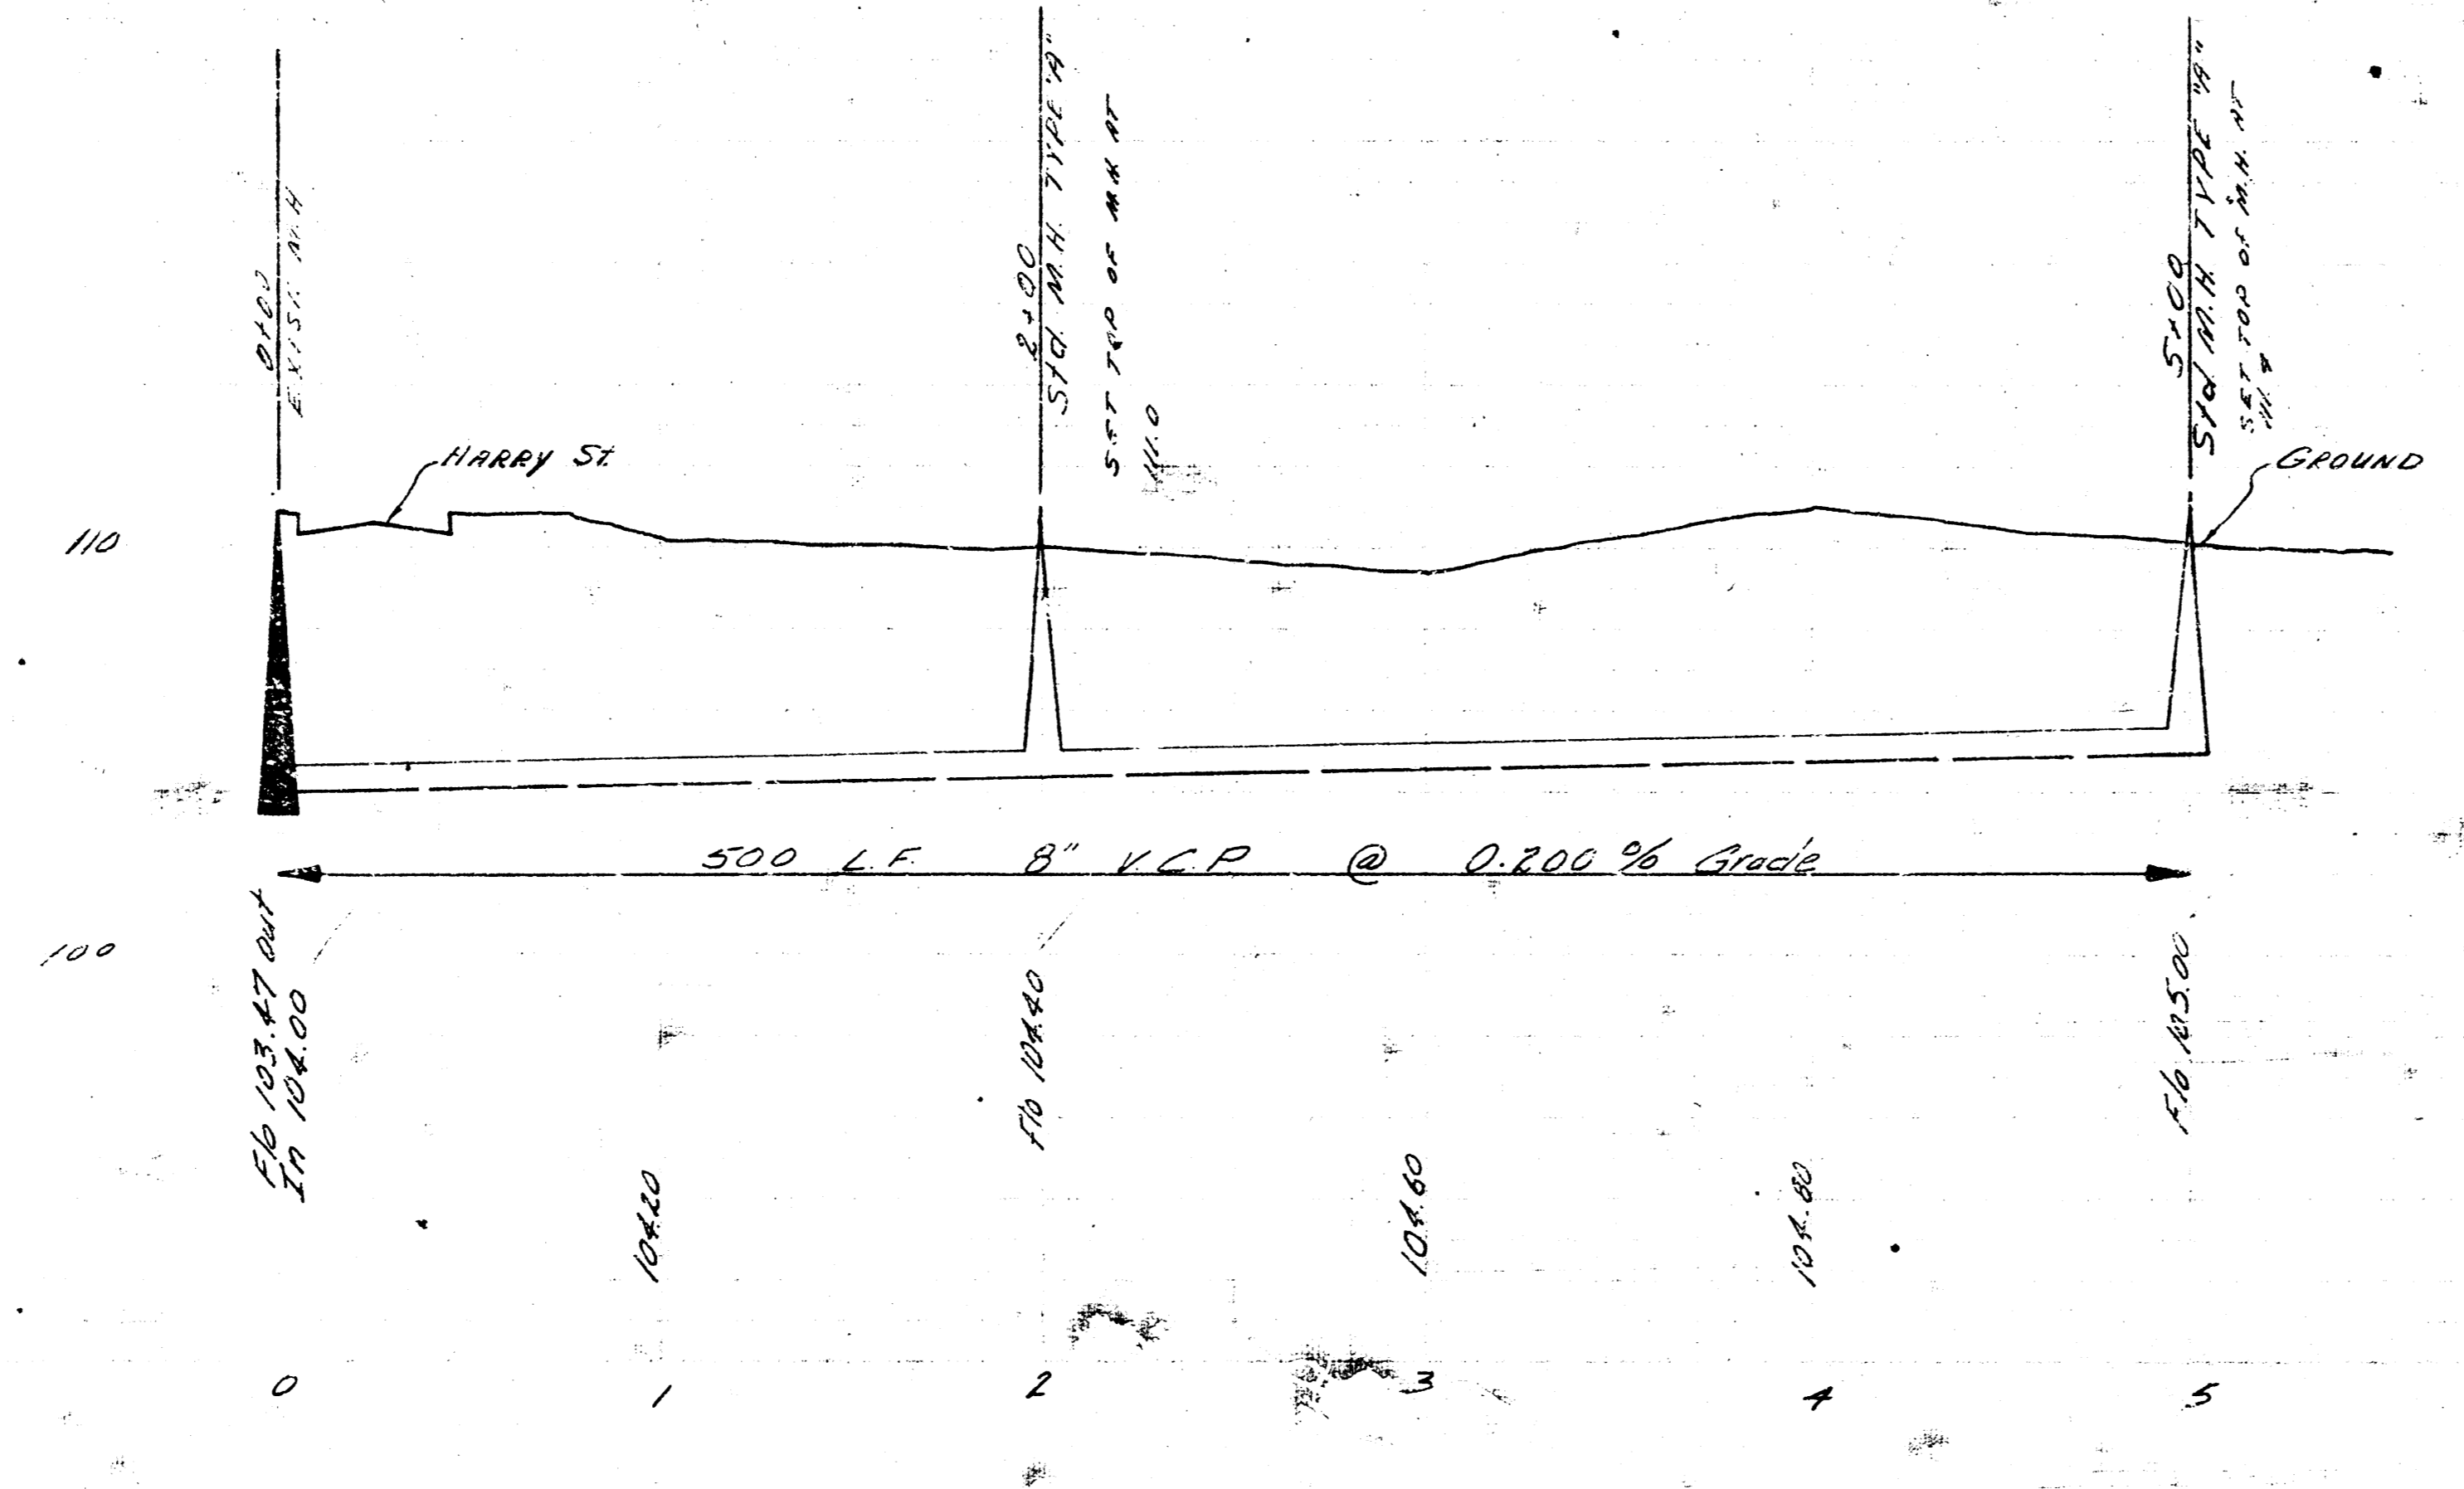

LAT. 114 S.S. NO. 22  
B.E. SMITH CITY ENGINEER  
CITY OF WICHITA KANSAS  
DATE: MAY 1969 PROJ. C29-II