



B. M. 121.66 City std. @ Sheridan
Central.

B. M. 123.92 R. R. Spike E. Side
Large Elm tree, W. side
of Gow @ Ho. # 735 N. Gow.

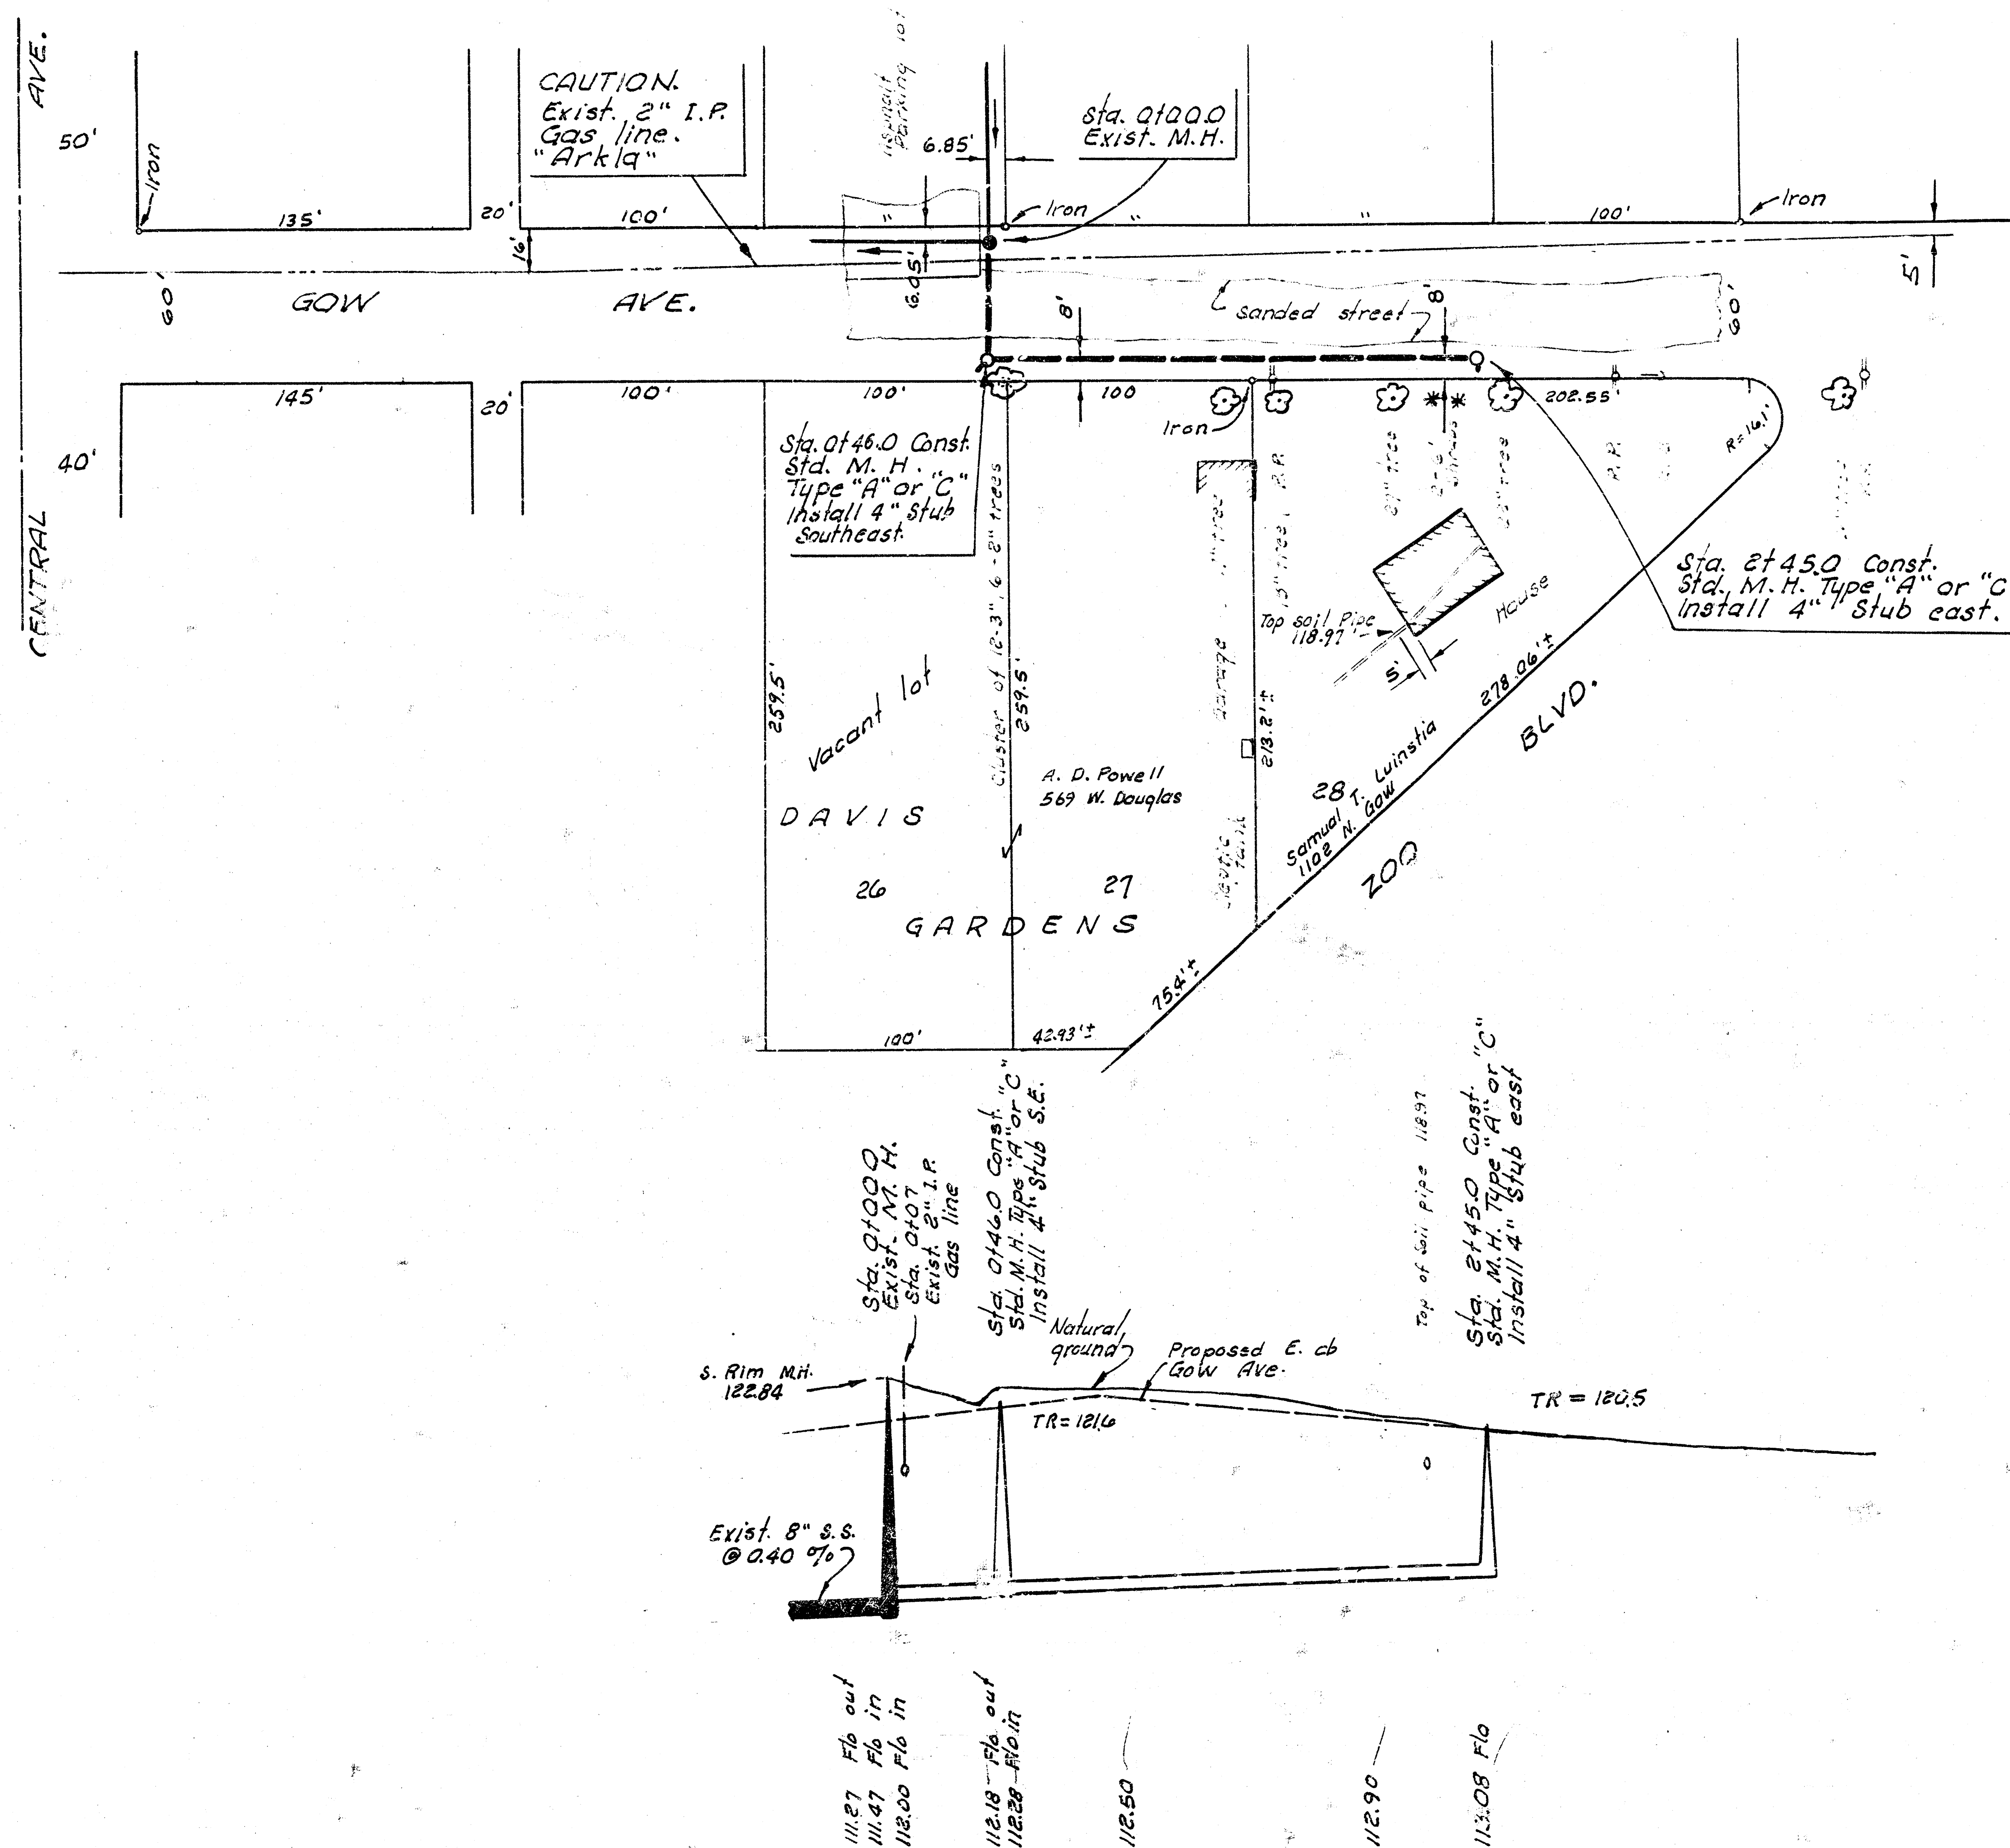

Plan Scale 1" = 40'
Profile Scale 1" = 40' Horiz
1" = 5' Vert.

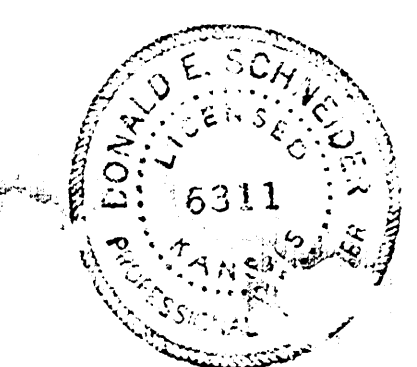

LAT. 126, S. S. NO. 22
CITY OF WICHITA, KANSAS
R. W. LINN — CITY ENGINEER
JAN. 1975, PROJECT NO. DBKL574071