

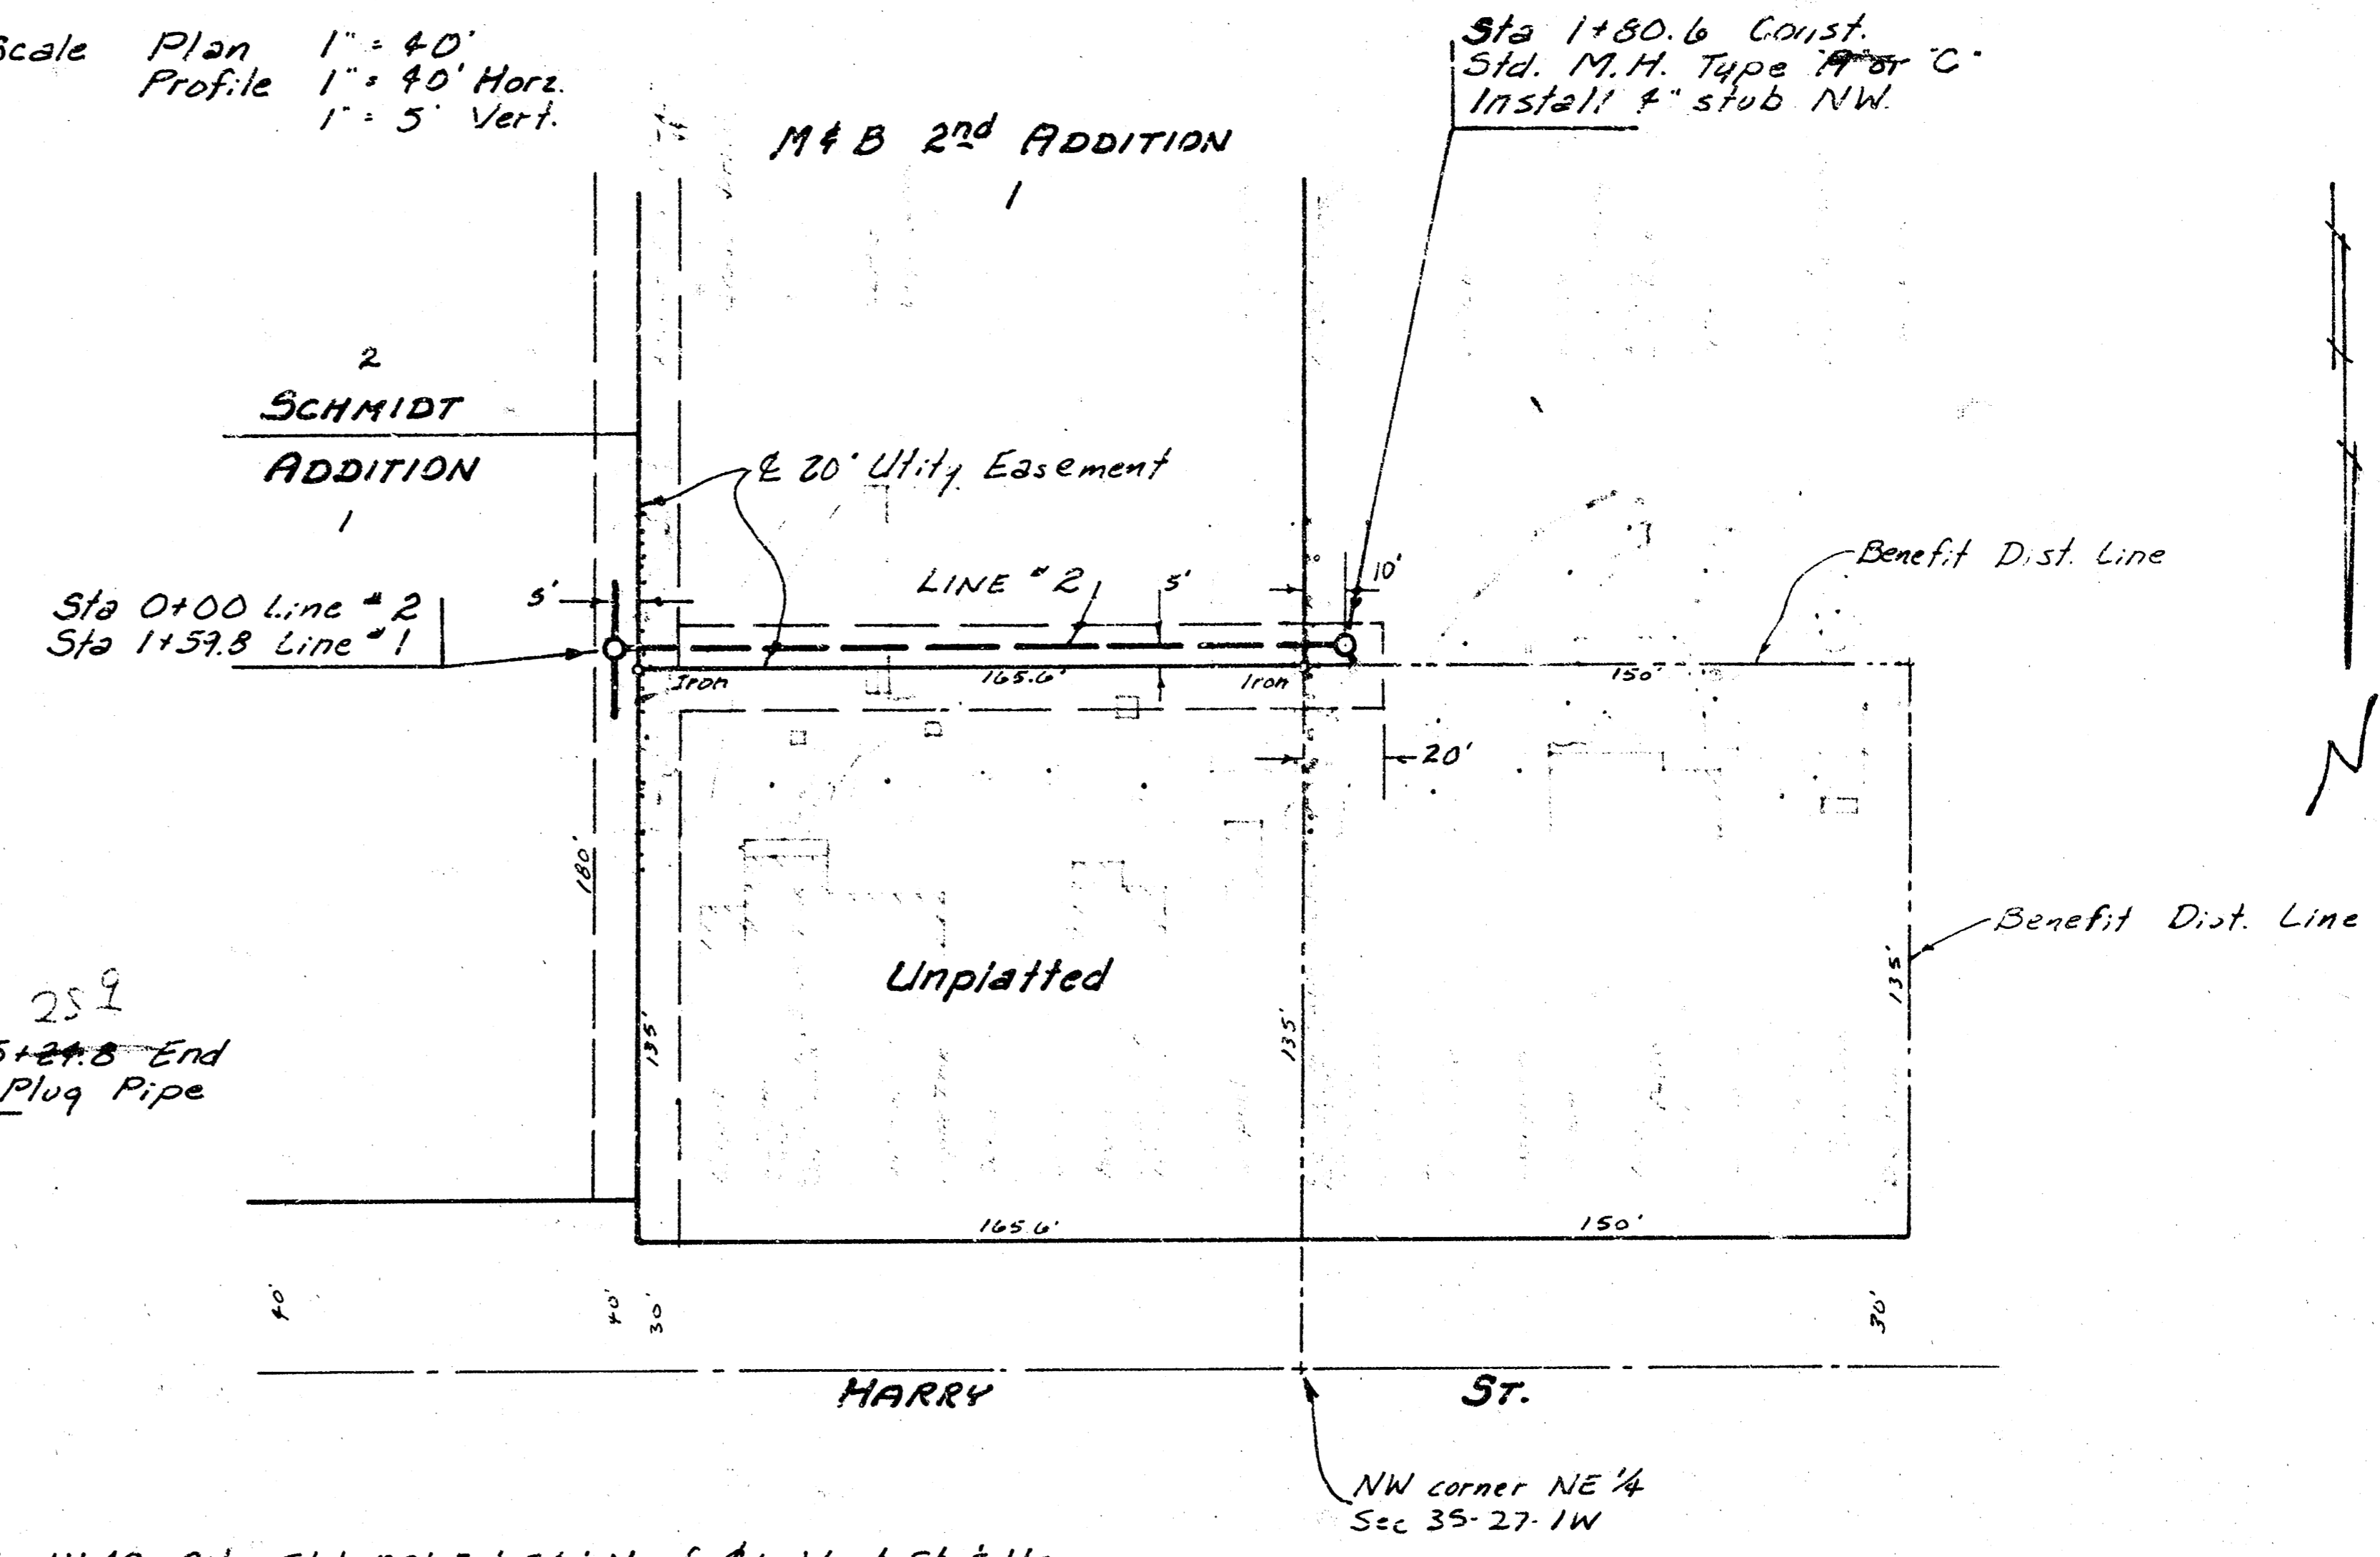
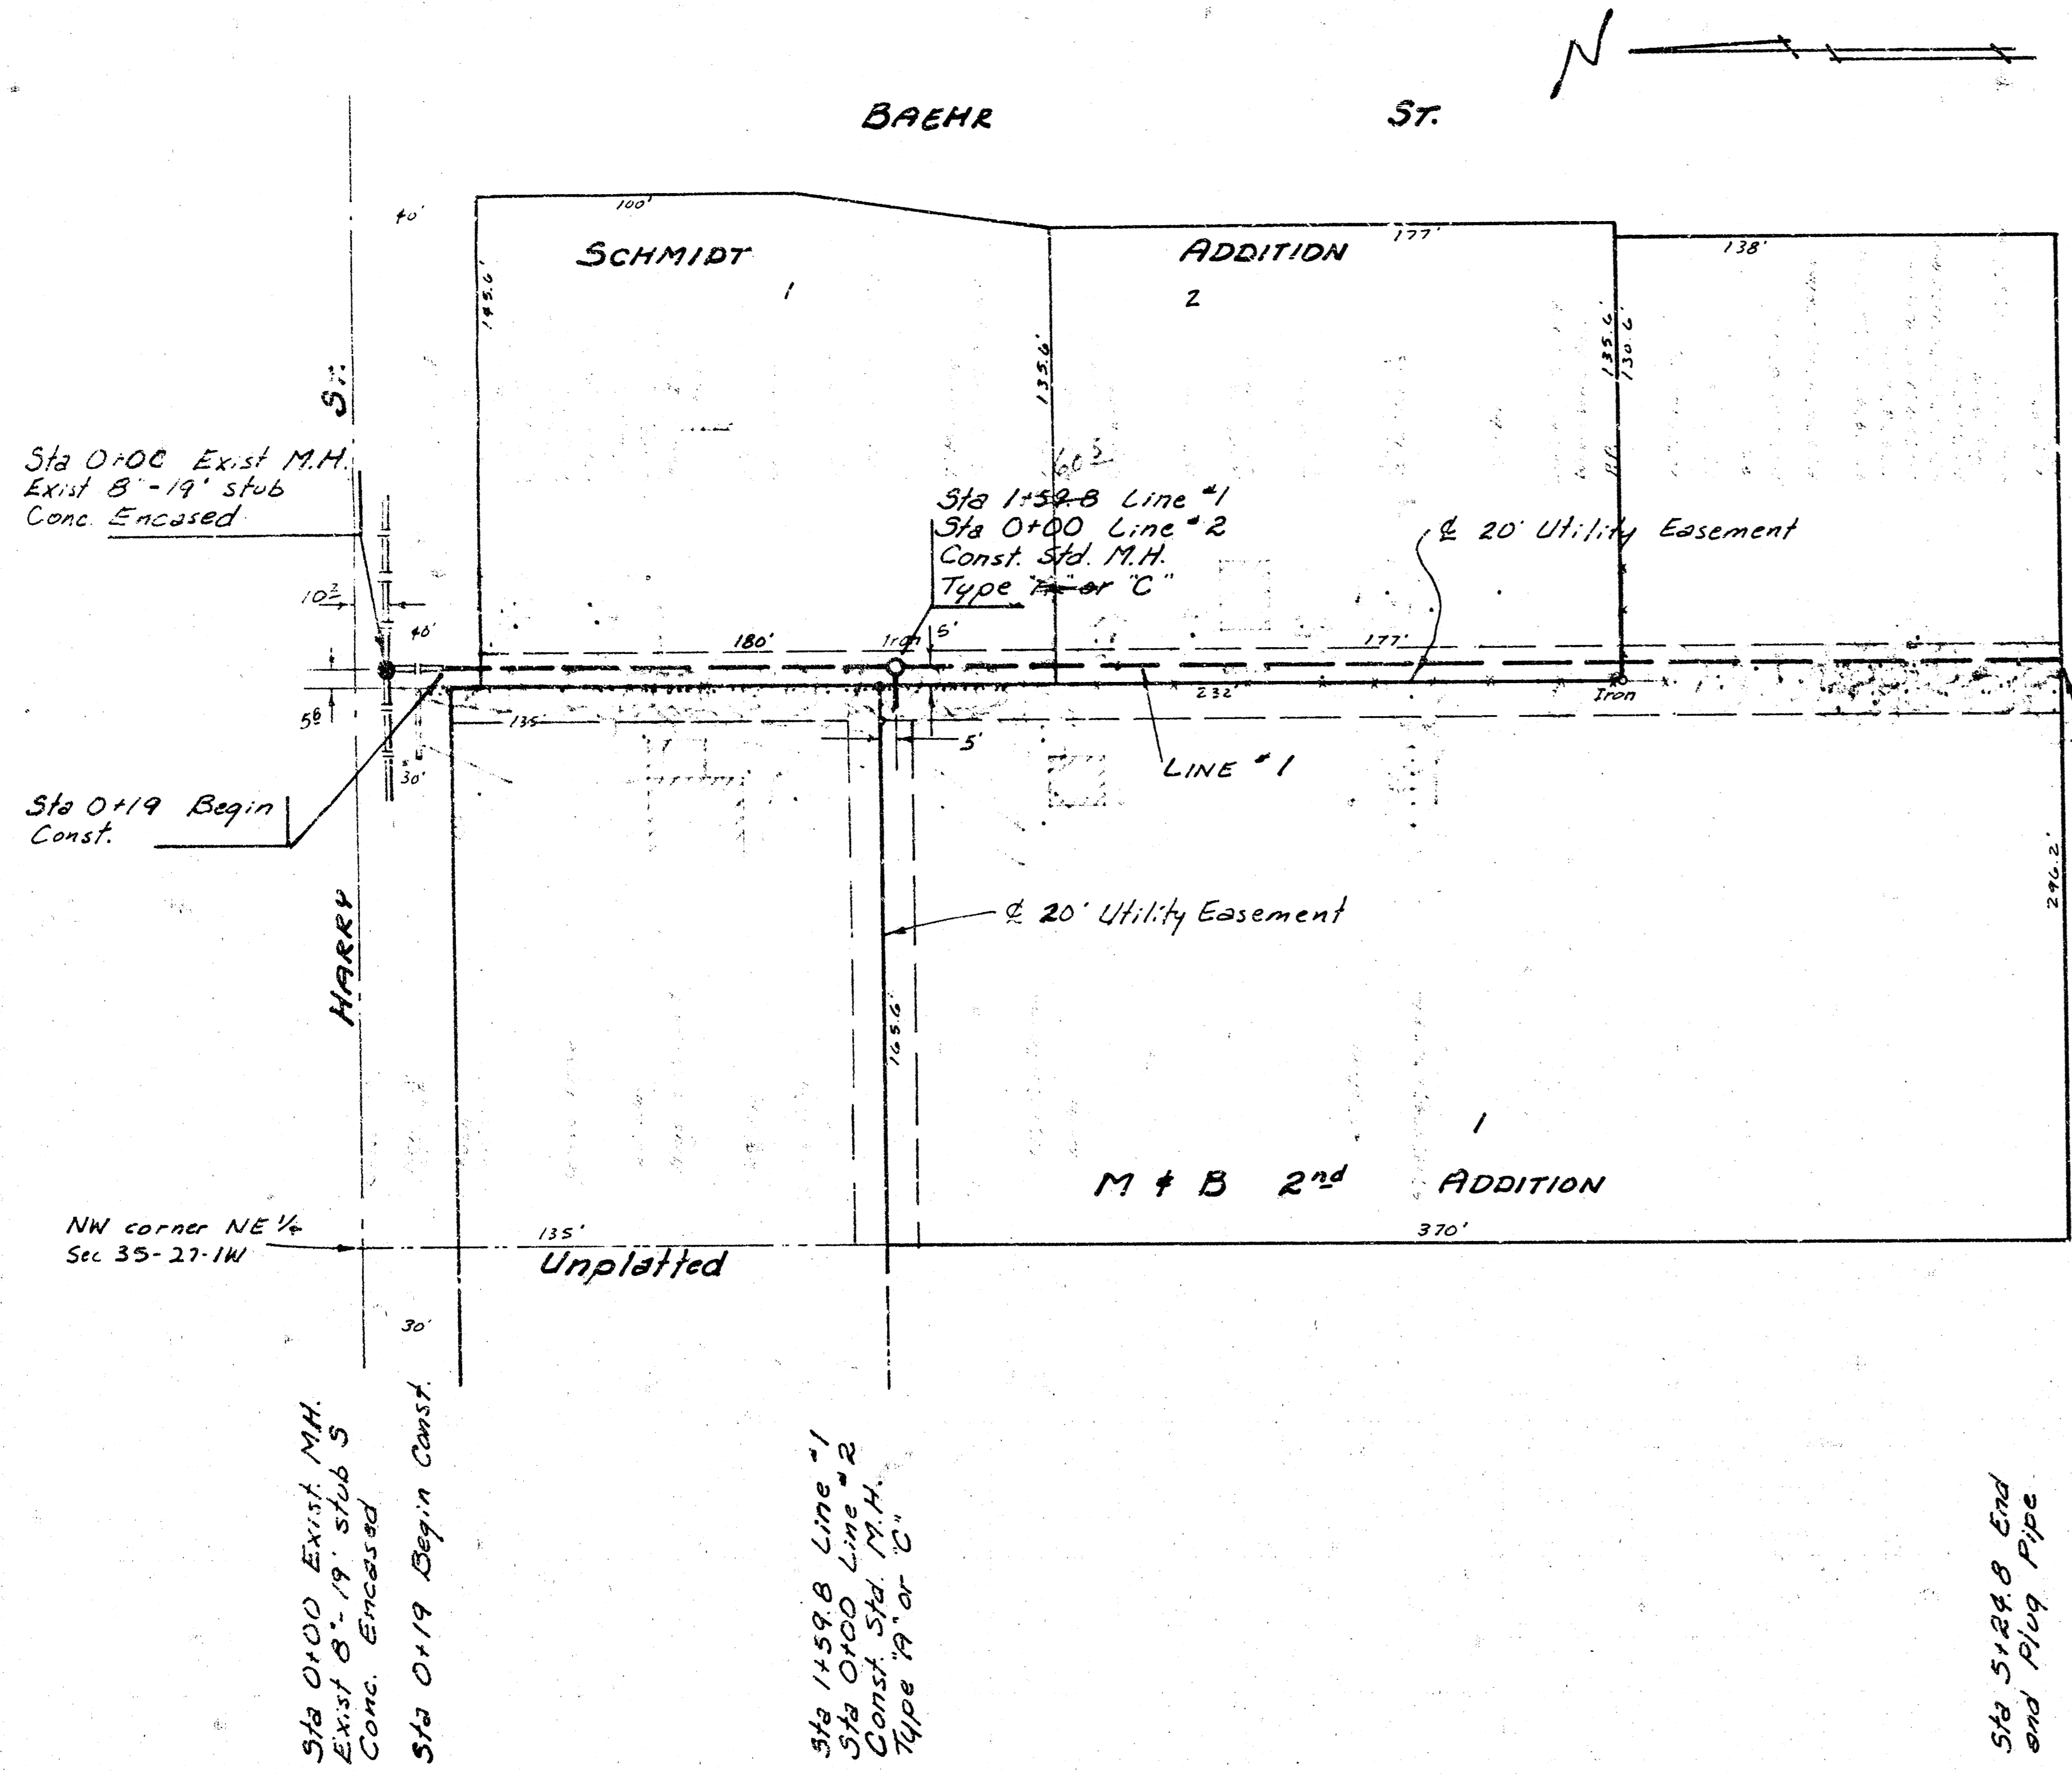


Scale Plan 1" = 40'
 Profile 1" = 40' Horiz.
 1" = 5' Vert.

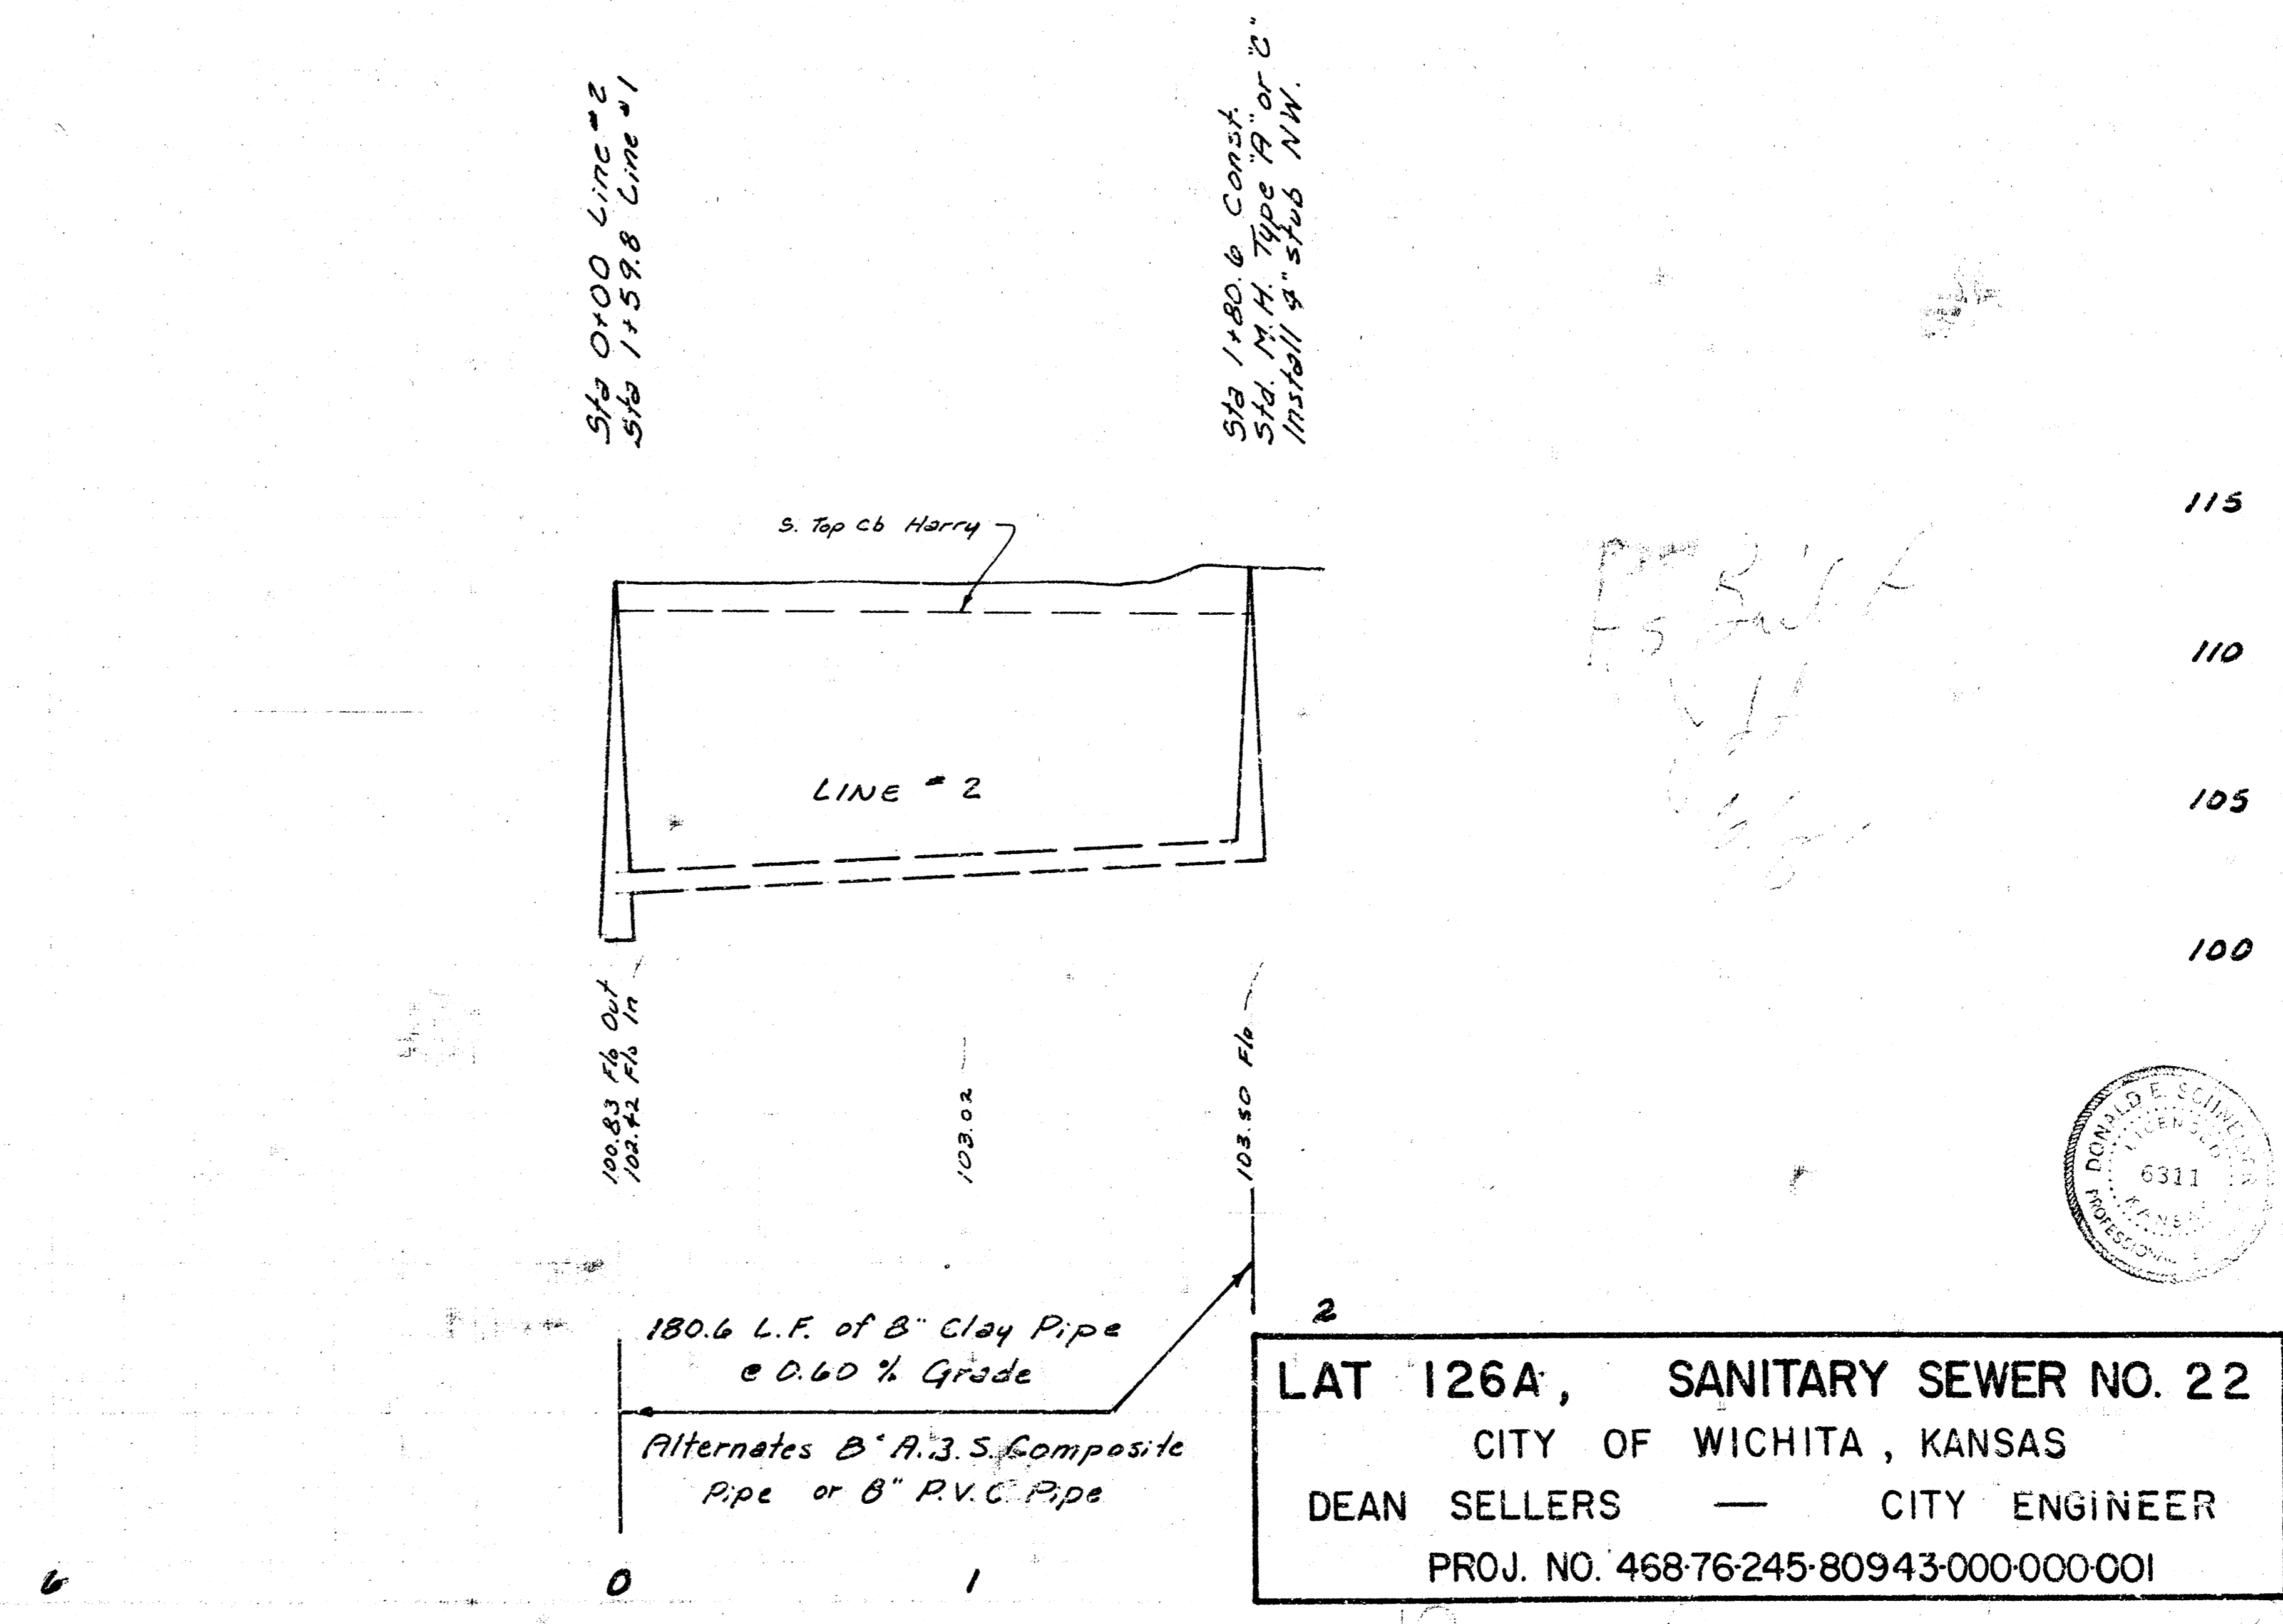

B.M. 111.42 City Std. 52' E + 24' N of E's West St. + Harry.
 B.M. 114.06 R.R. Spike N-face R.P. S-Side Harry, S. of 1/4 Sec. Iron at Anno.

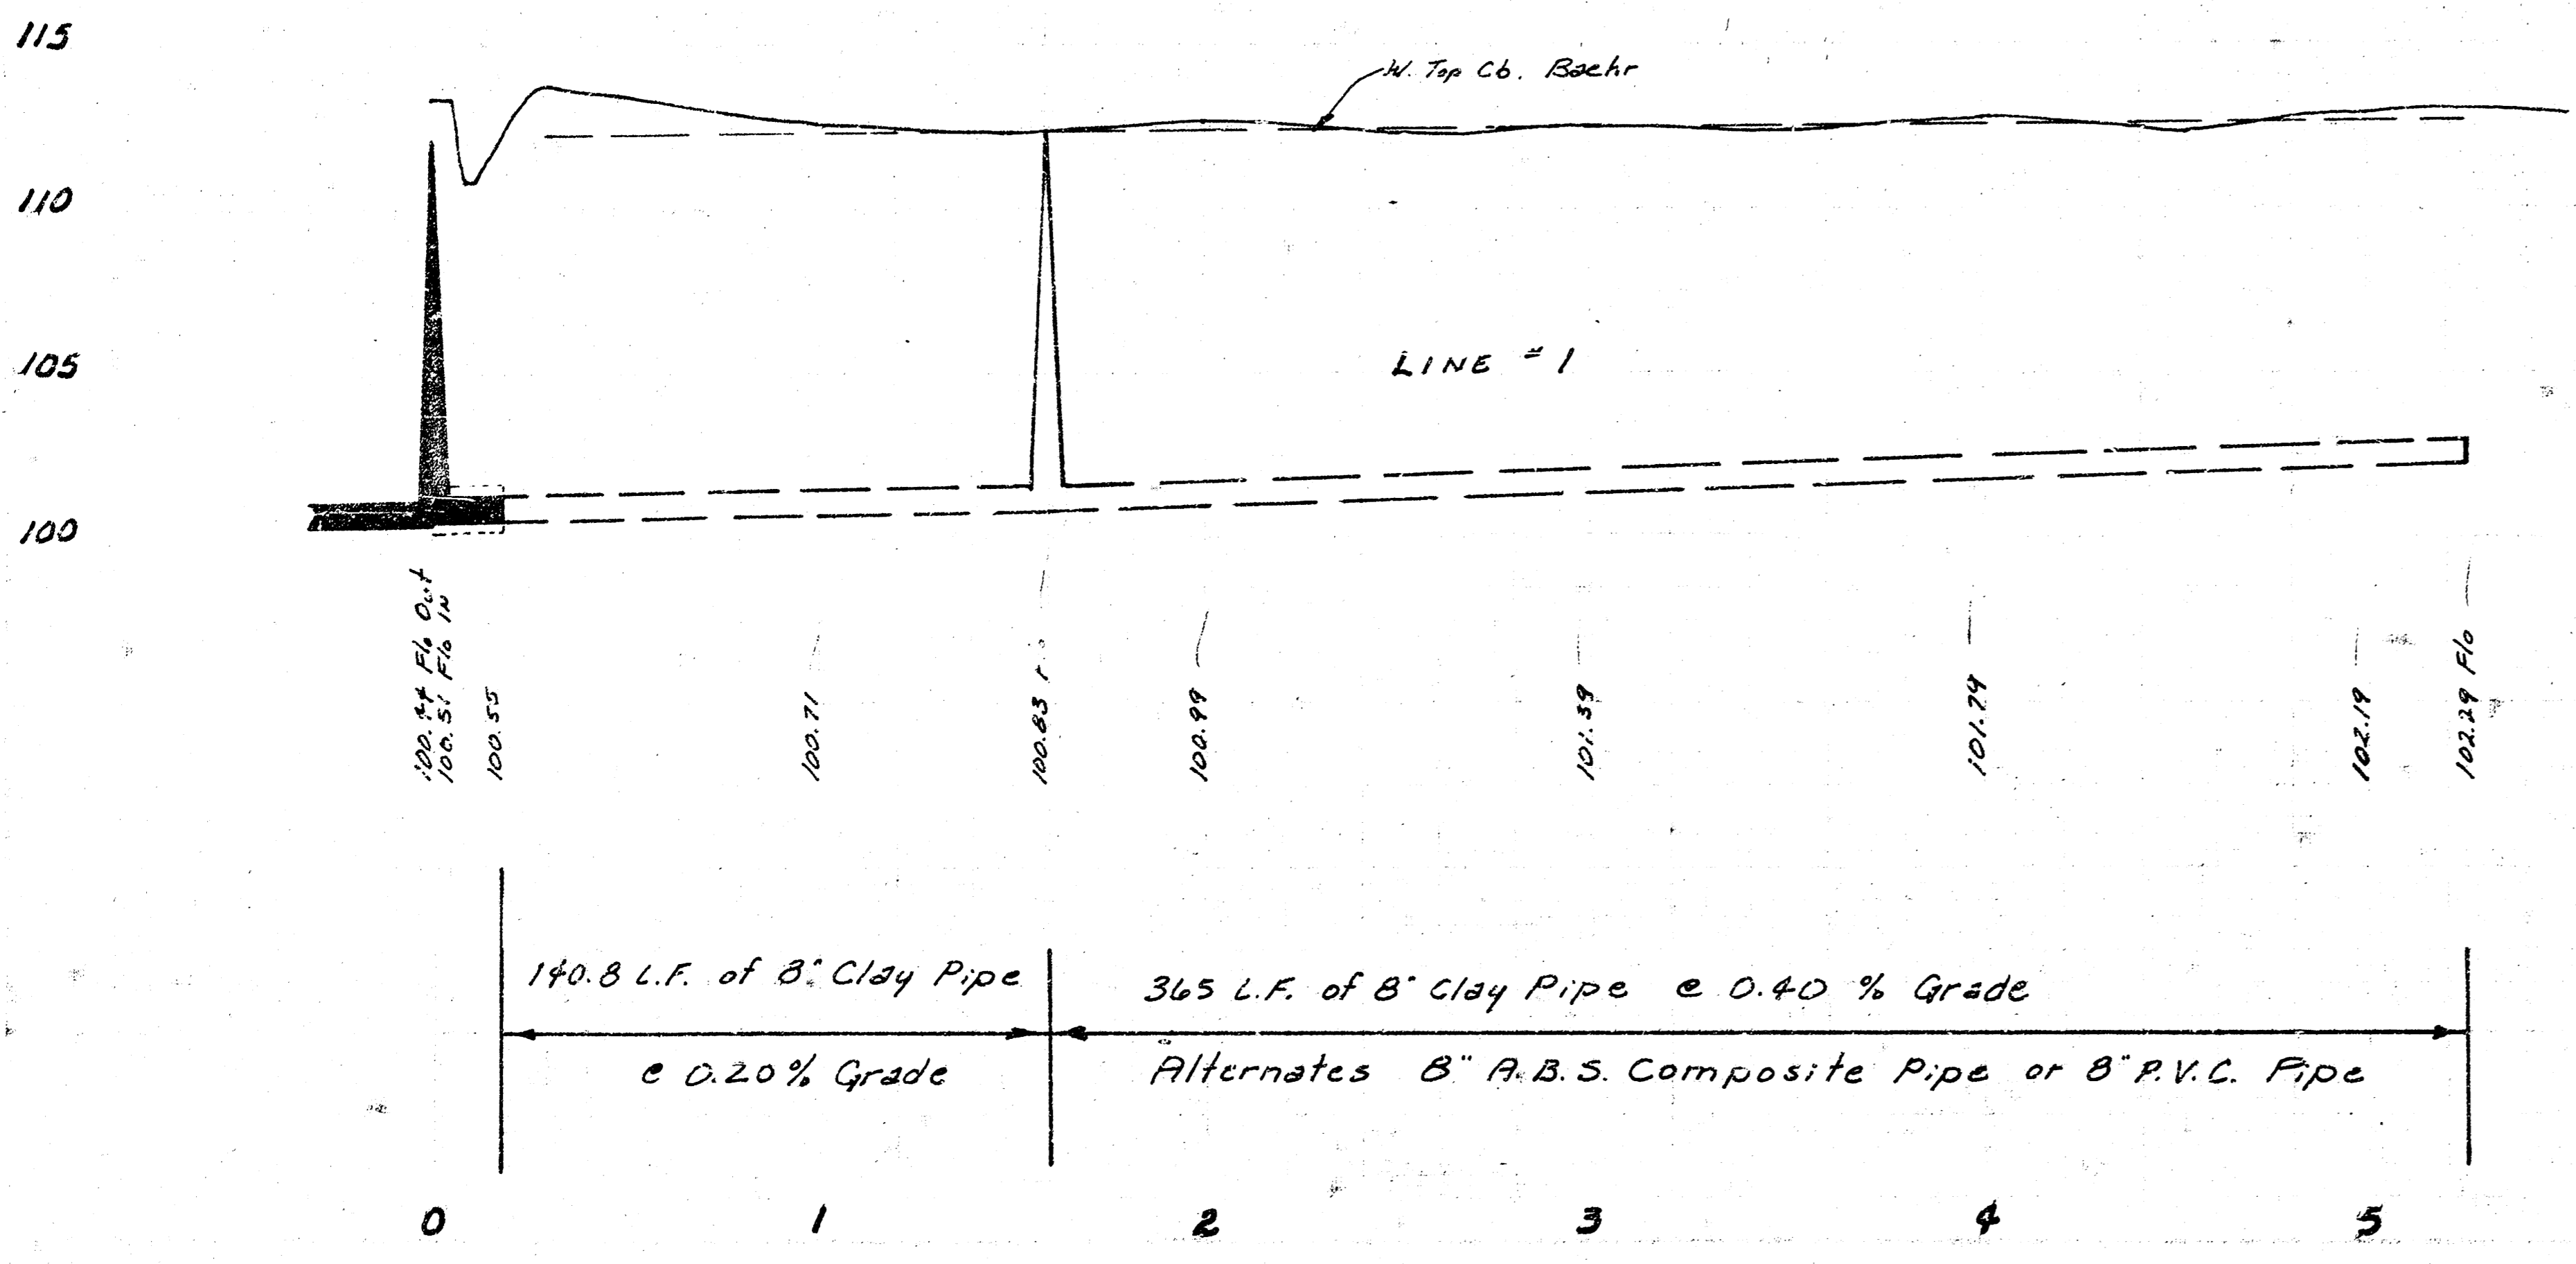

LAT 126A, SANITARY SEWER NO. 22
 CITY OF WICHITA, KANSAS
 DEAN SELLERS — CITY ENGINEER
 PROJ. NO. 468-76-245-80943-000-000-001

