


NOTE: ALL SHRUBS WITHIN THE RIGHT OF WAY FROM STA. 2+20 TO STA. 2+75 TO BE REMOVED AND REPLACED. CONTRACTOR TO TAKE PRECAUTIONS TO INSURE SURVIVAL OF PLANTS, INCLUDING ROOT PROTECTION AND WATERING. TO BE PAID FOR AS A LUMP SUM PRICE BID FOR ITEM "SHRUBS REMOVED AND REPLACED".

Scale:
 Plan: 1"=40'
 Profile: Horiz: 1"=40'
 Vert: 1"=5'

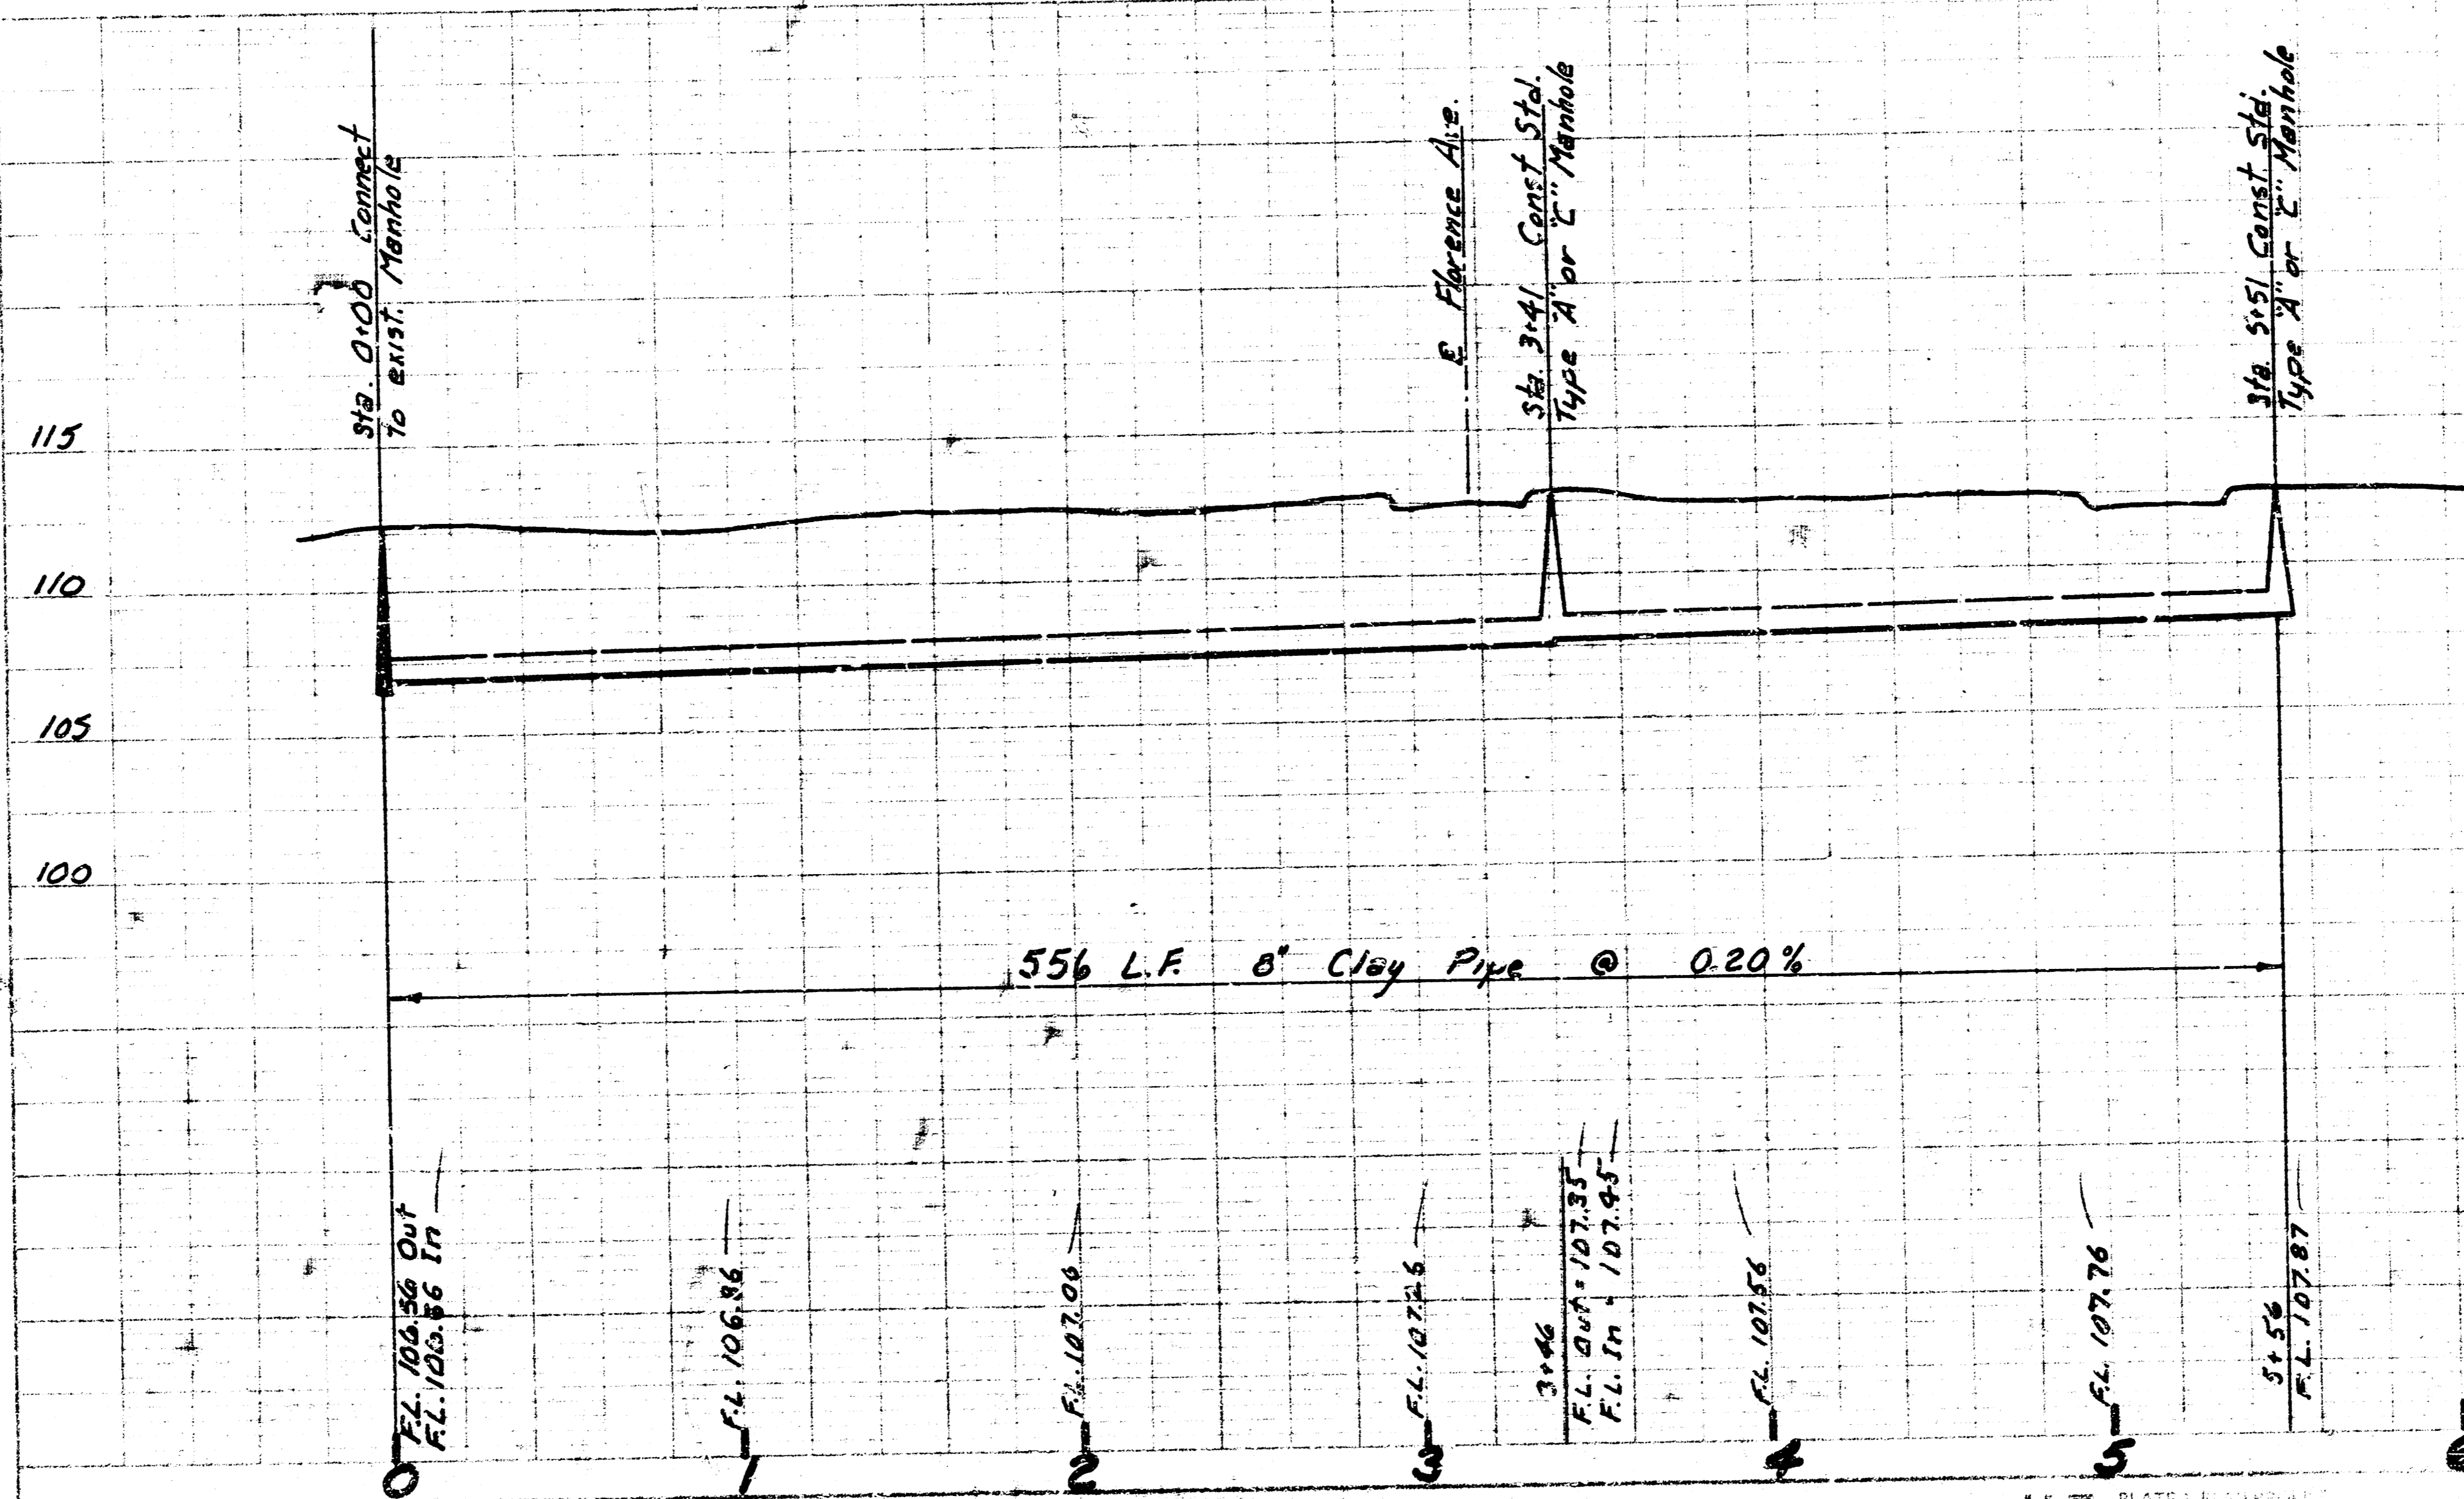

LAY 127
 SAN. SEWER No. 22
 CITY OF WICHITA, KANSAS
 R.W. LINN, CITY ENGINEER
 DATE: PROJ. No. DBK1574000

14 1 5 (A)