




LOCATION MAP
LAT. 2 SAN. SEWER 22
CITY OF WICHITA
B.E. SMITH CITY ENGINEER PROJ. NO. C24-21




SURVEY: C. MILLS MAR 24-92
DRAWN BY: T. DEMY
CHECKED BY: DEC. 1935
DATE:

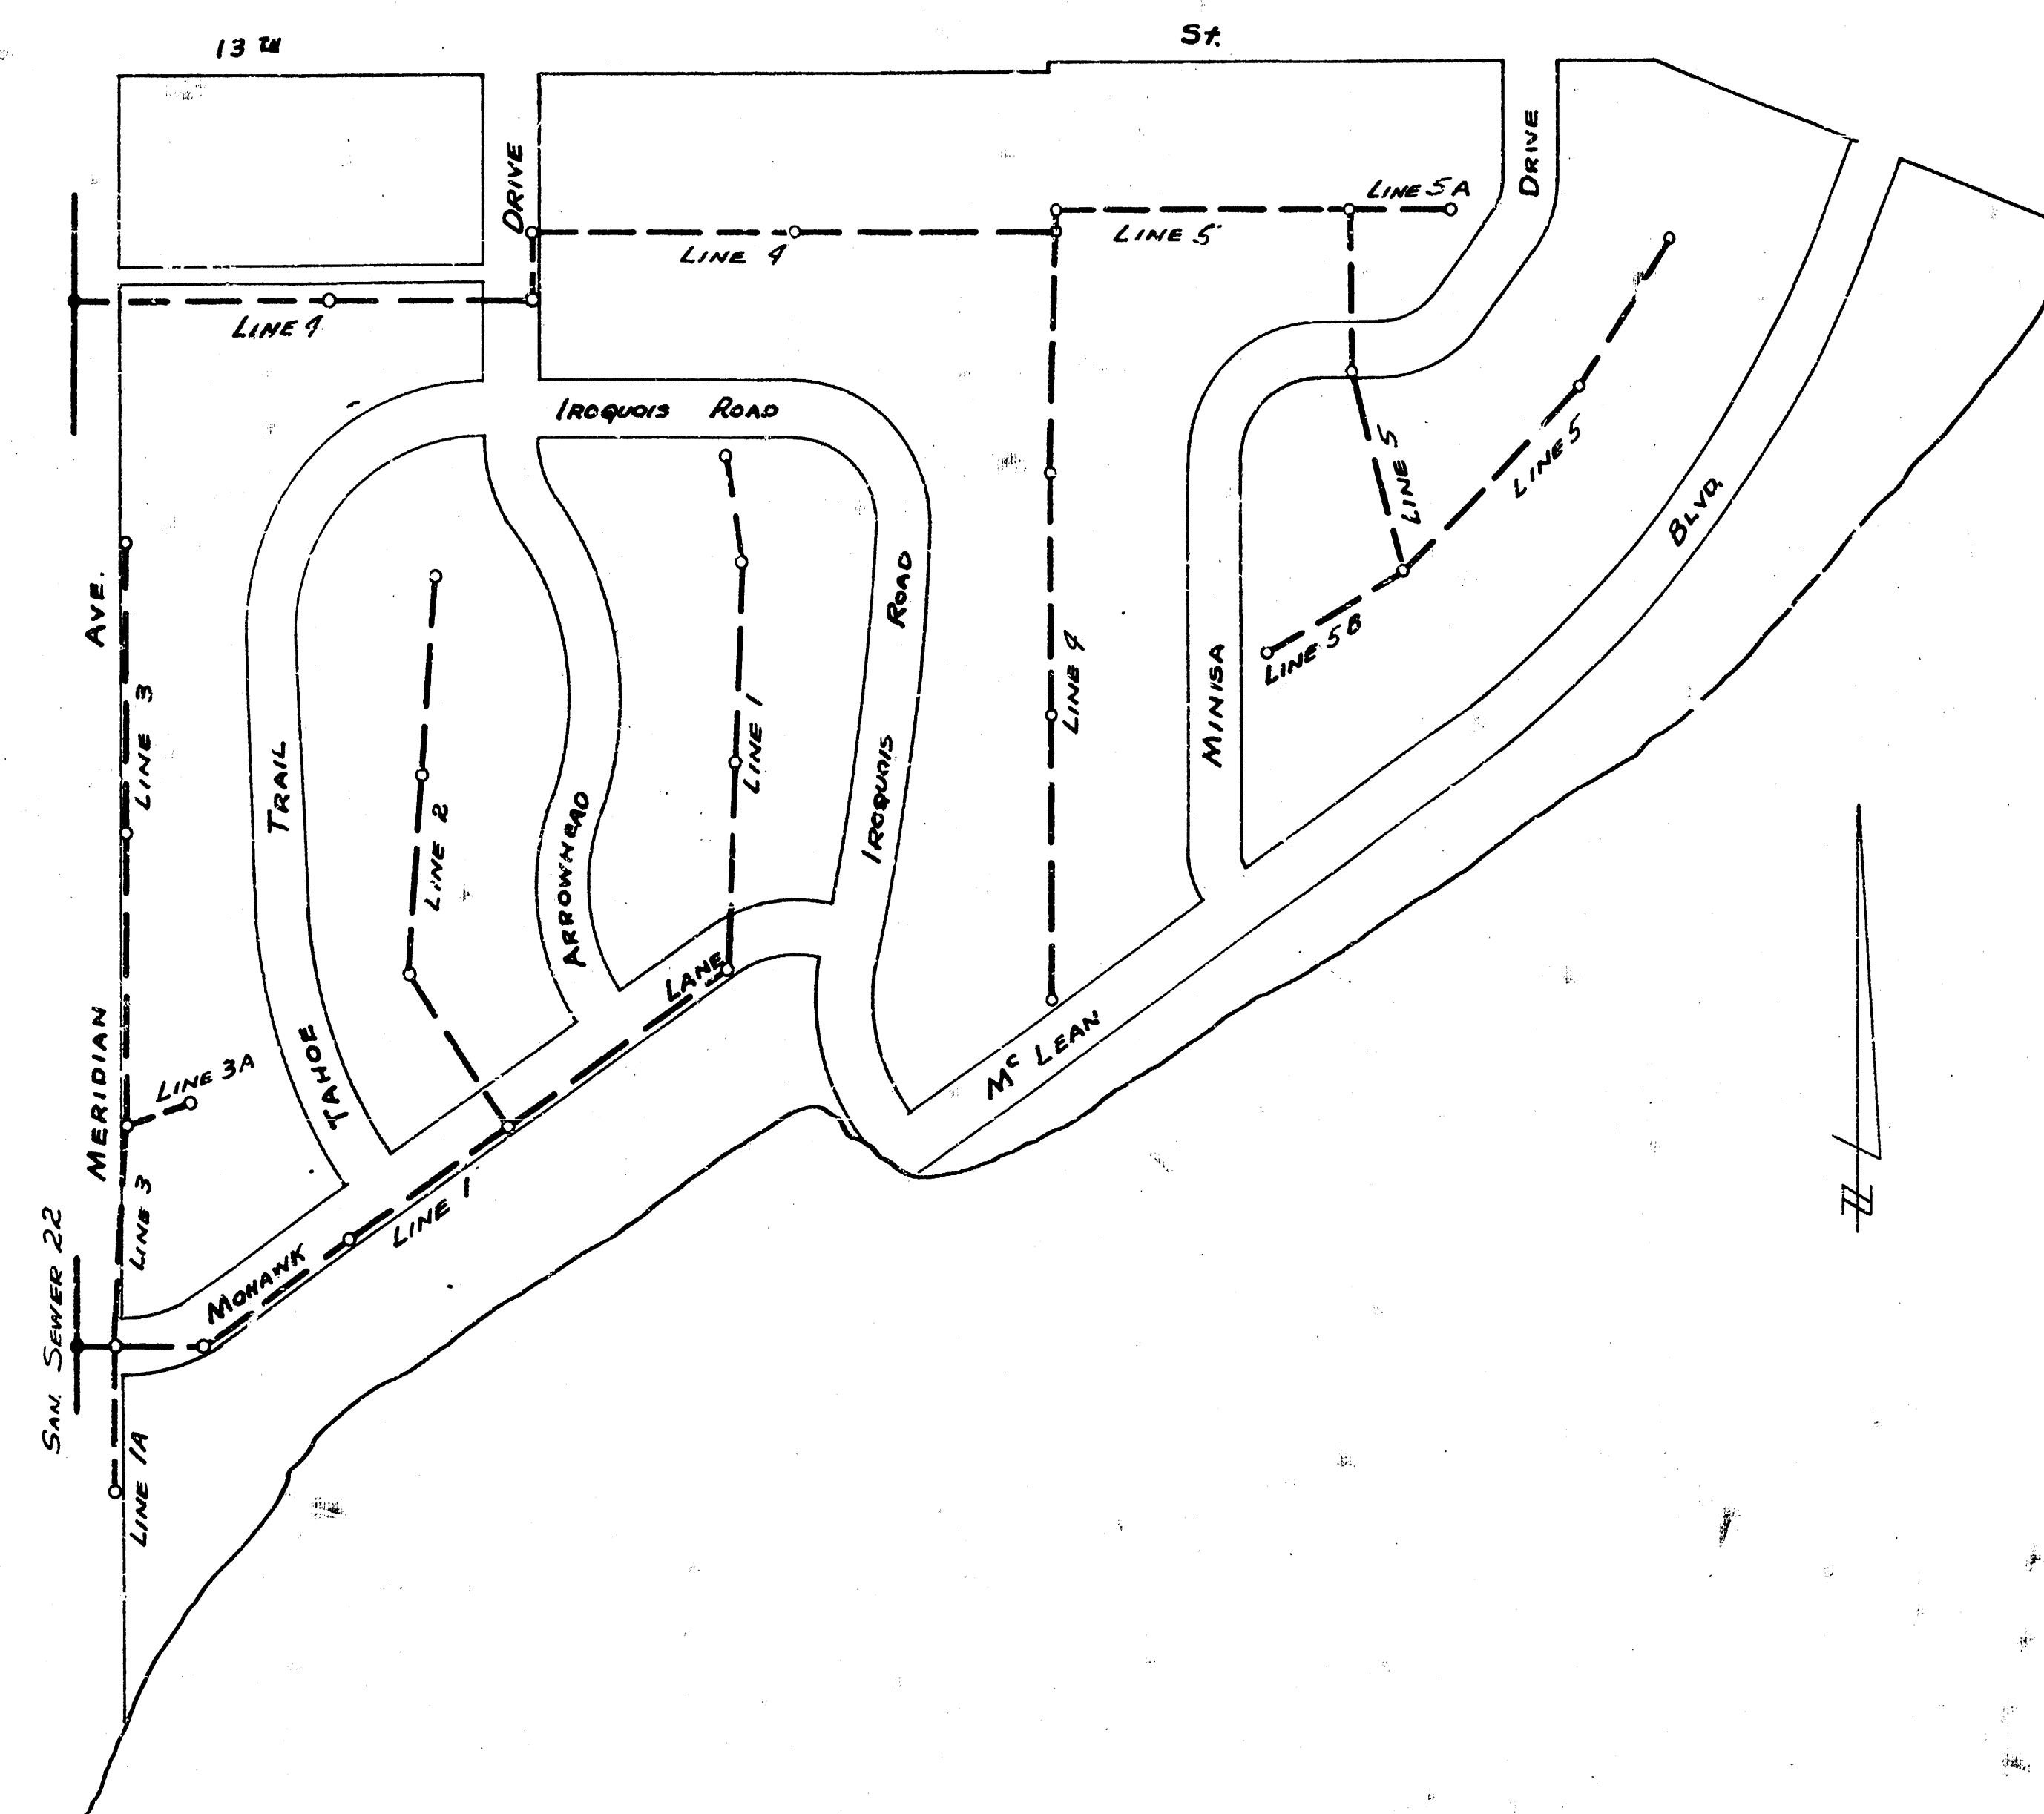

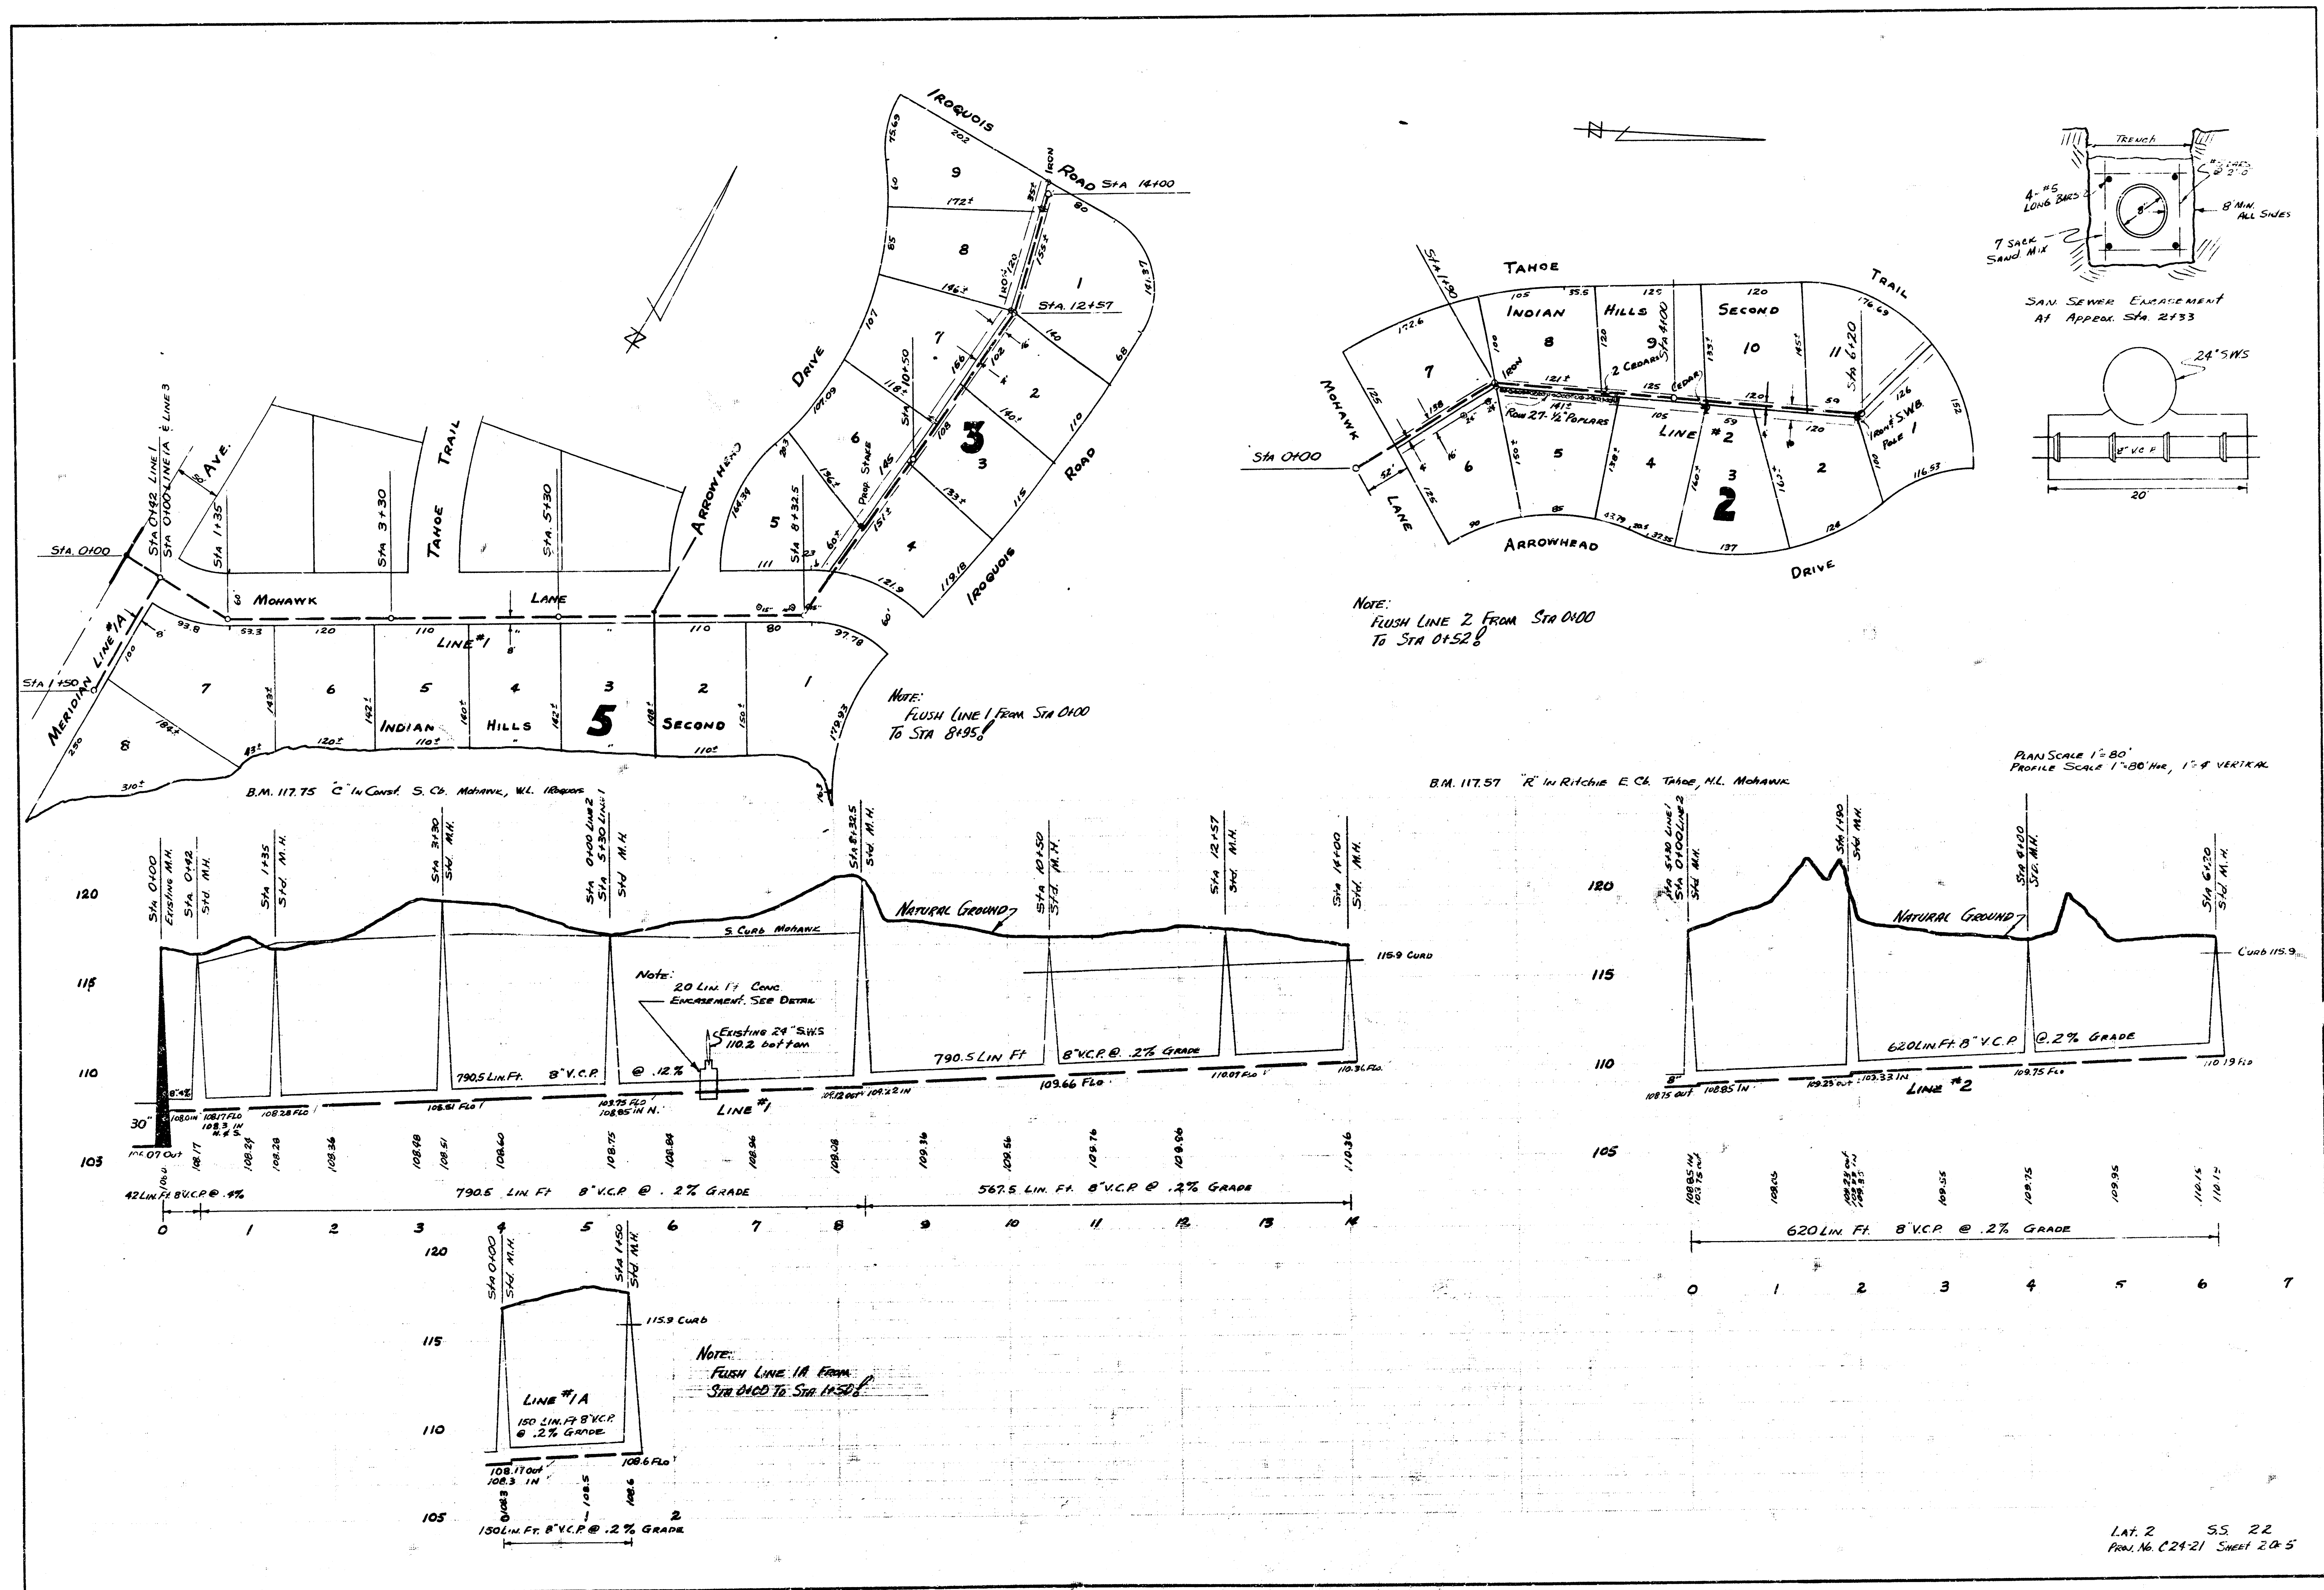

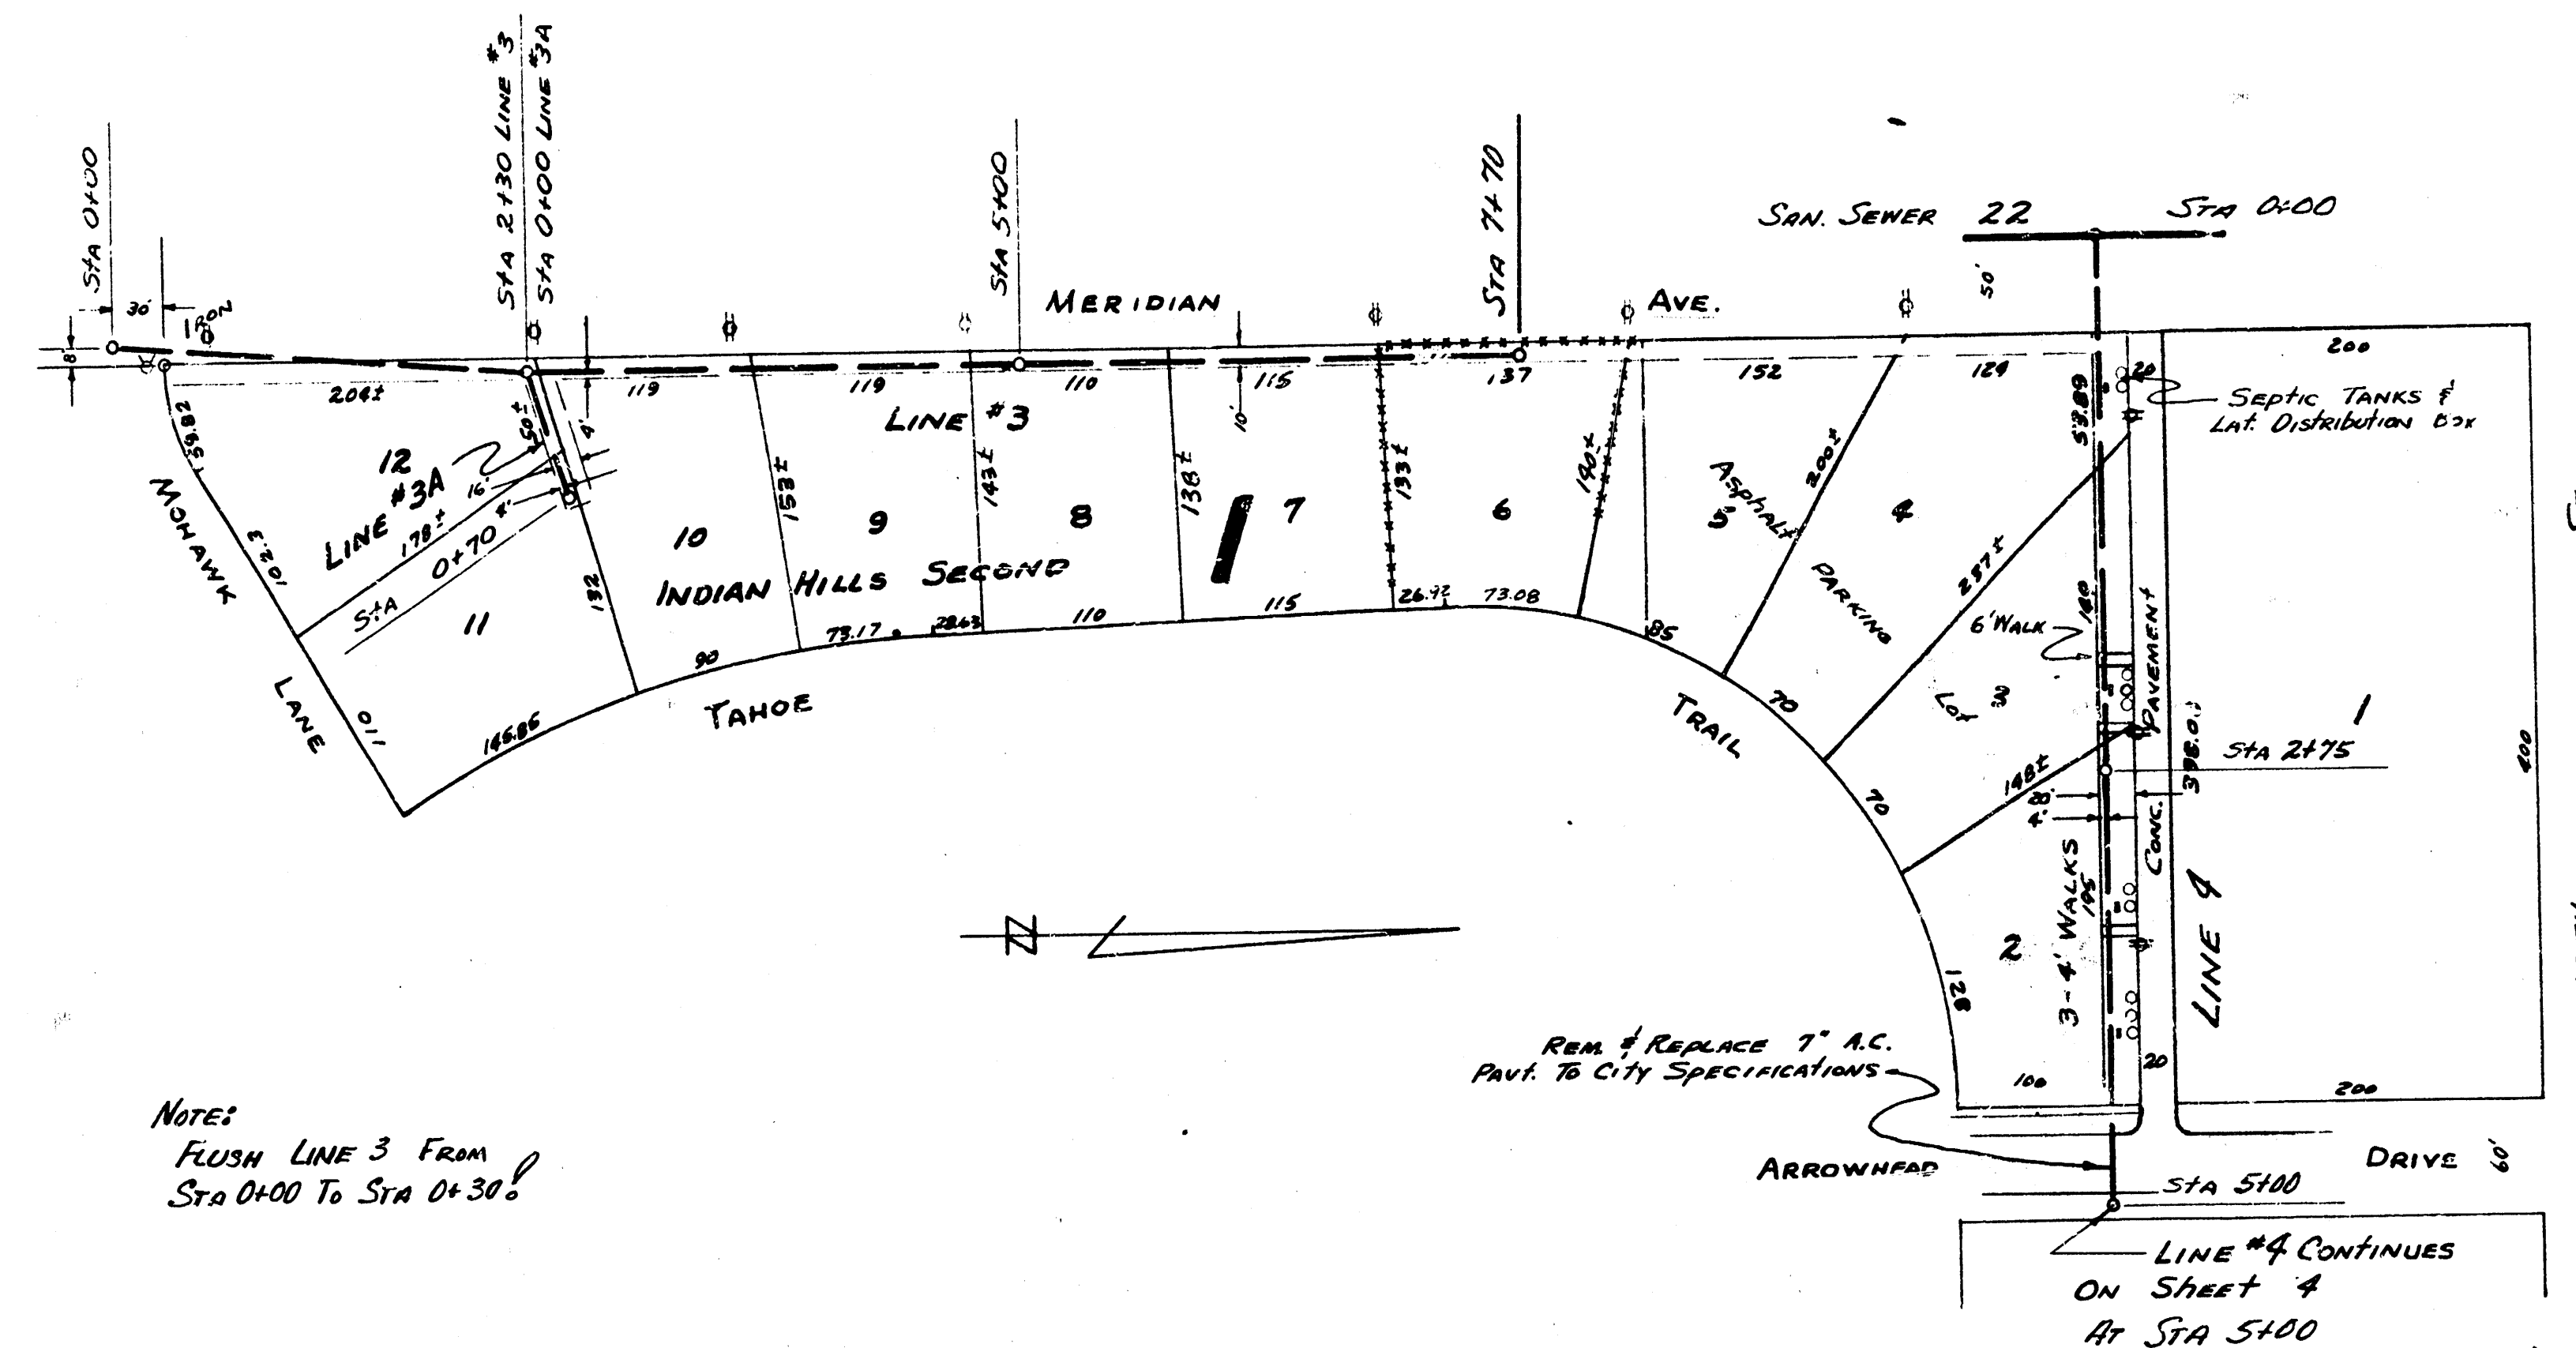


NOTE:
FLUSH LINE 4 FROM
STA 0+00 TO STA 5+79

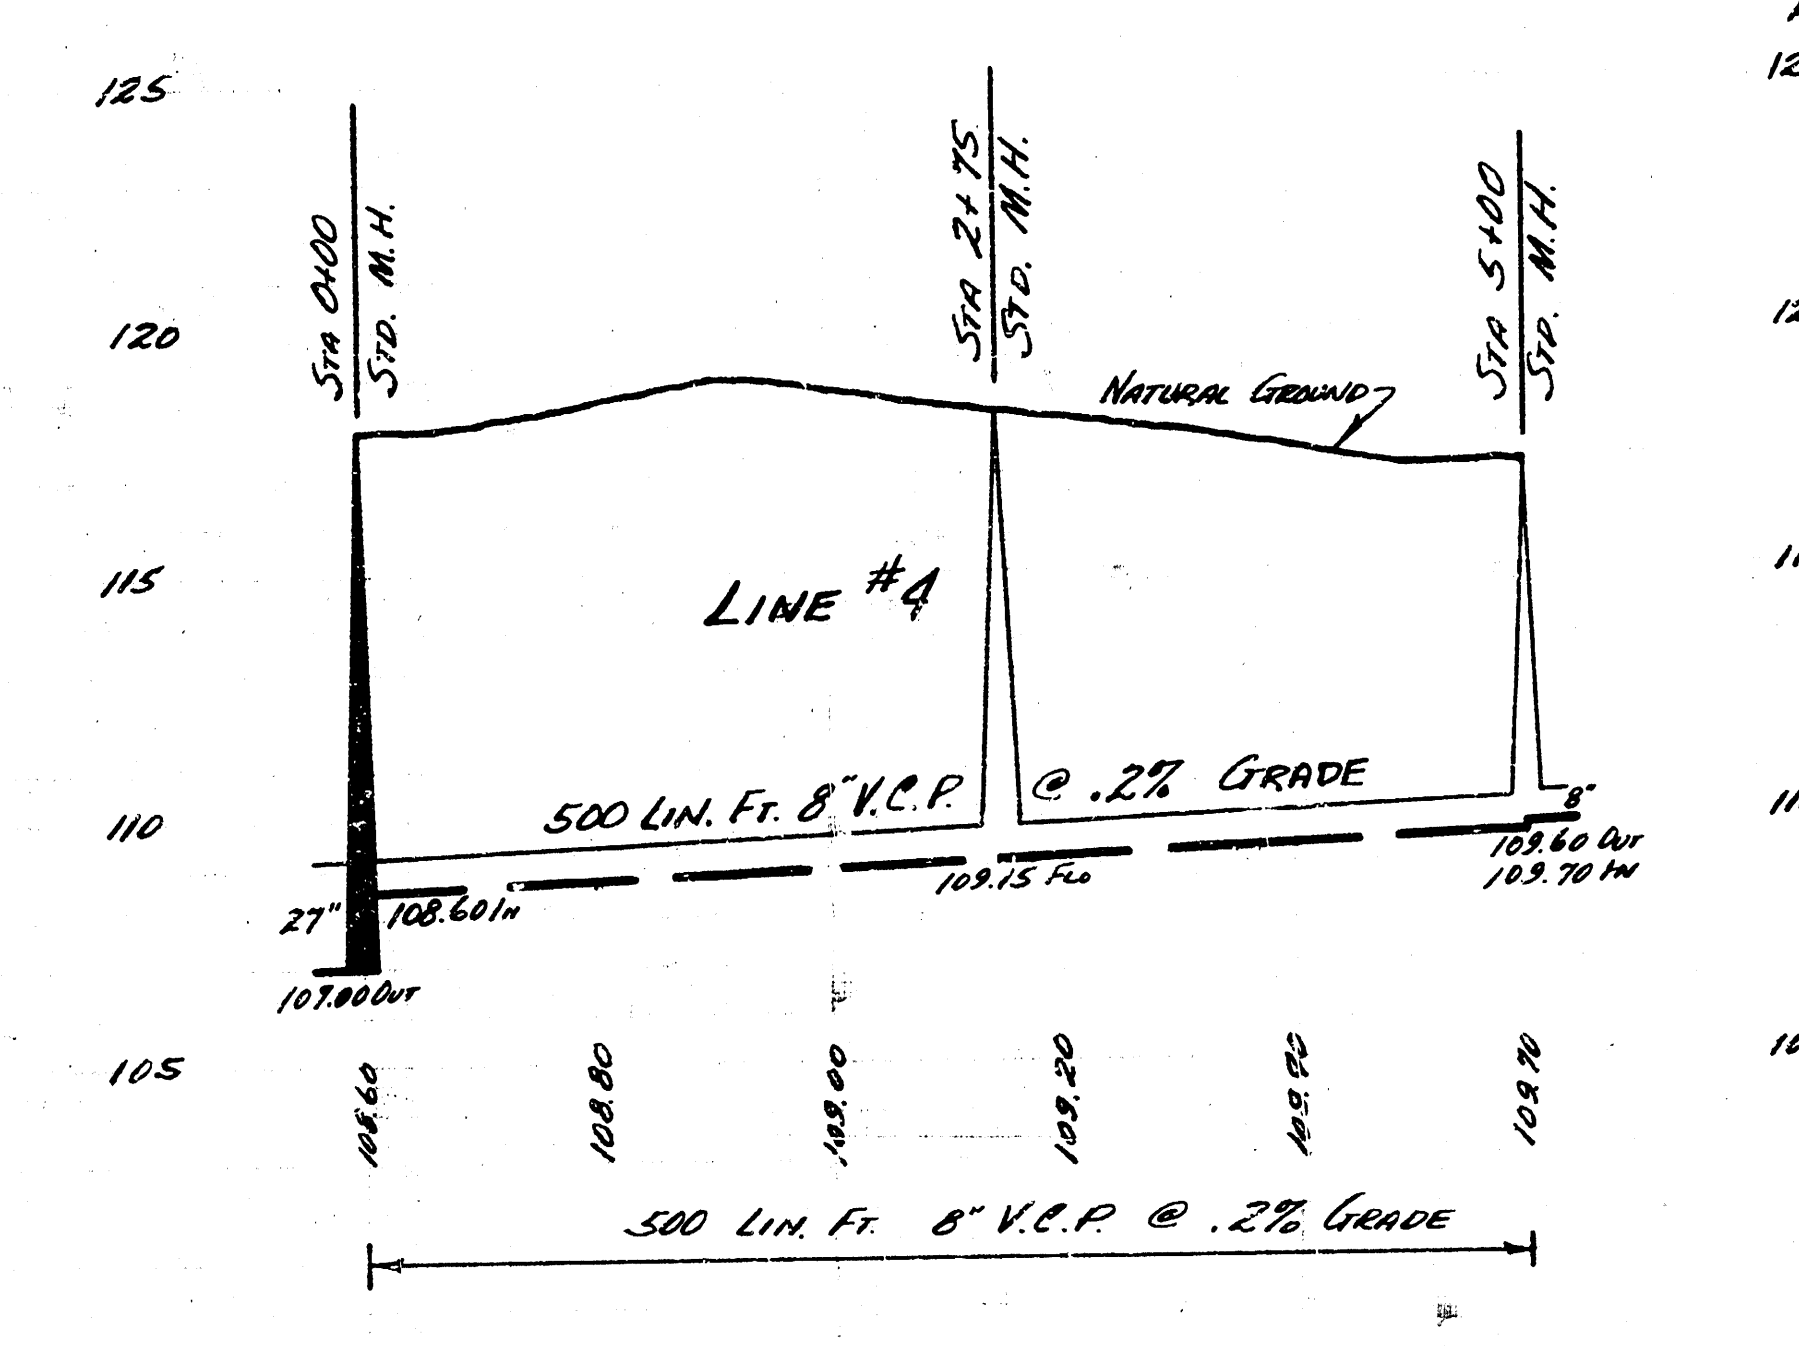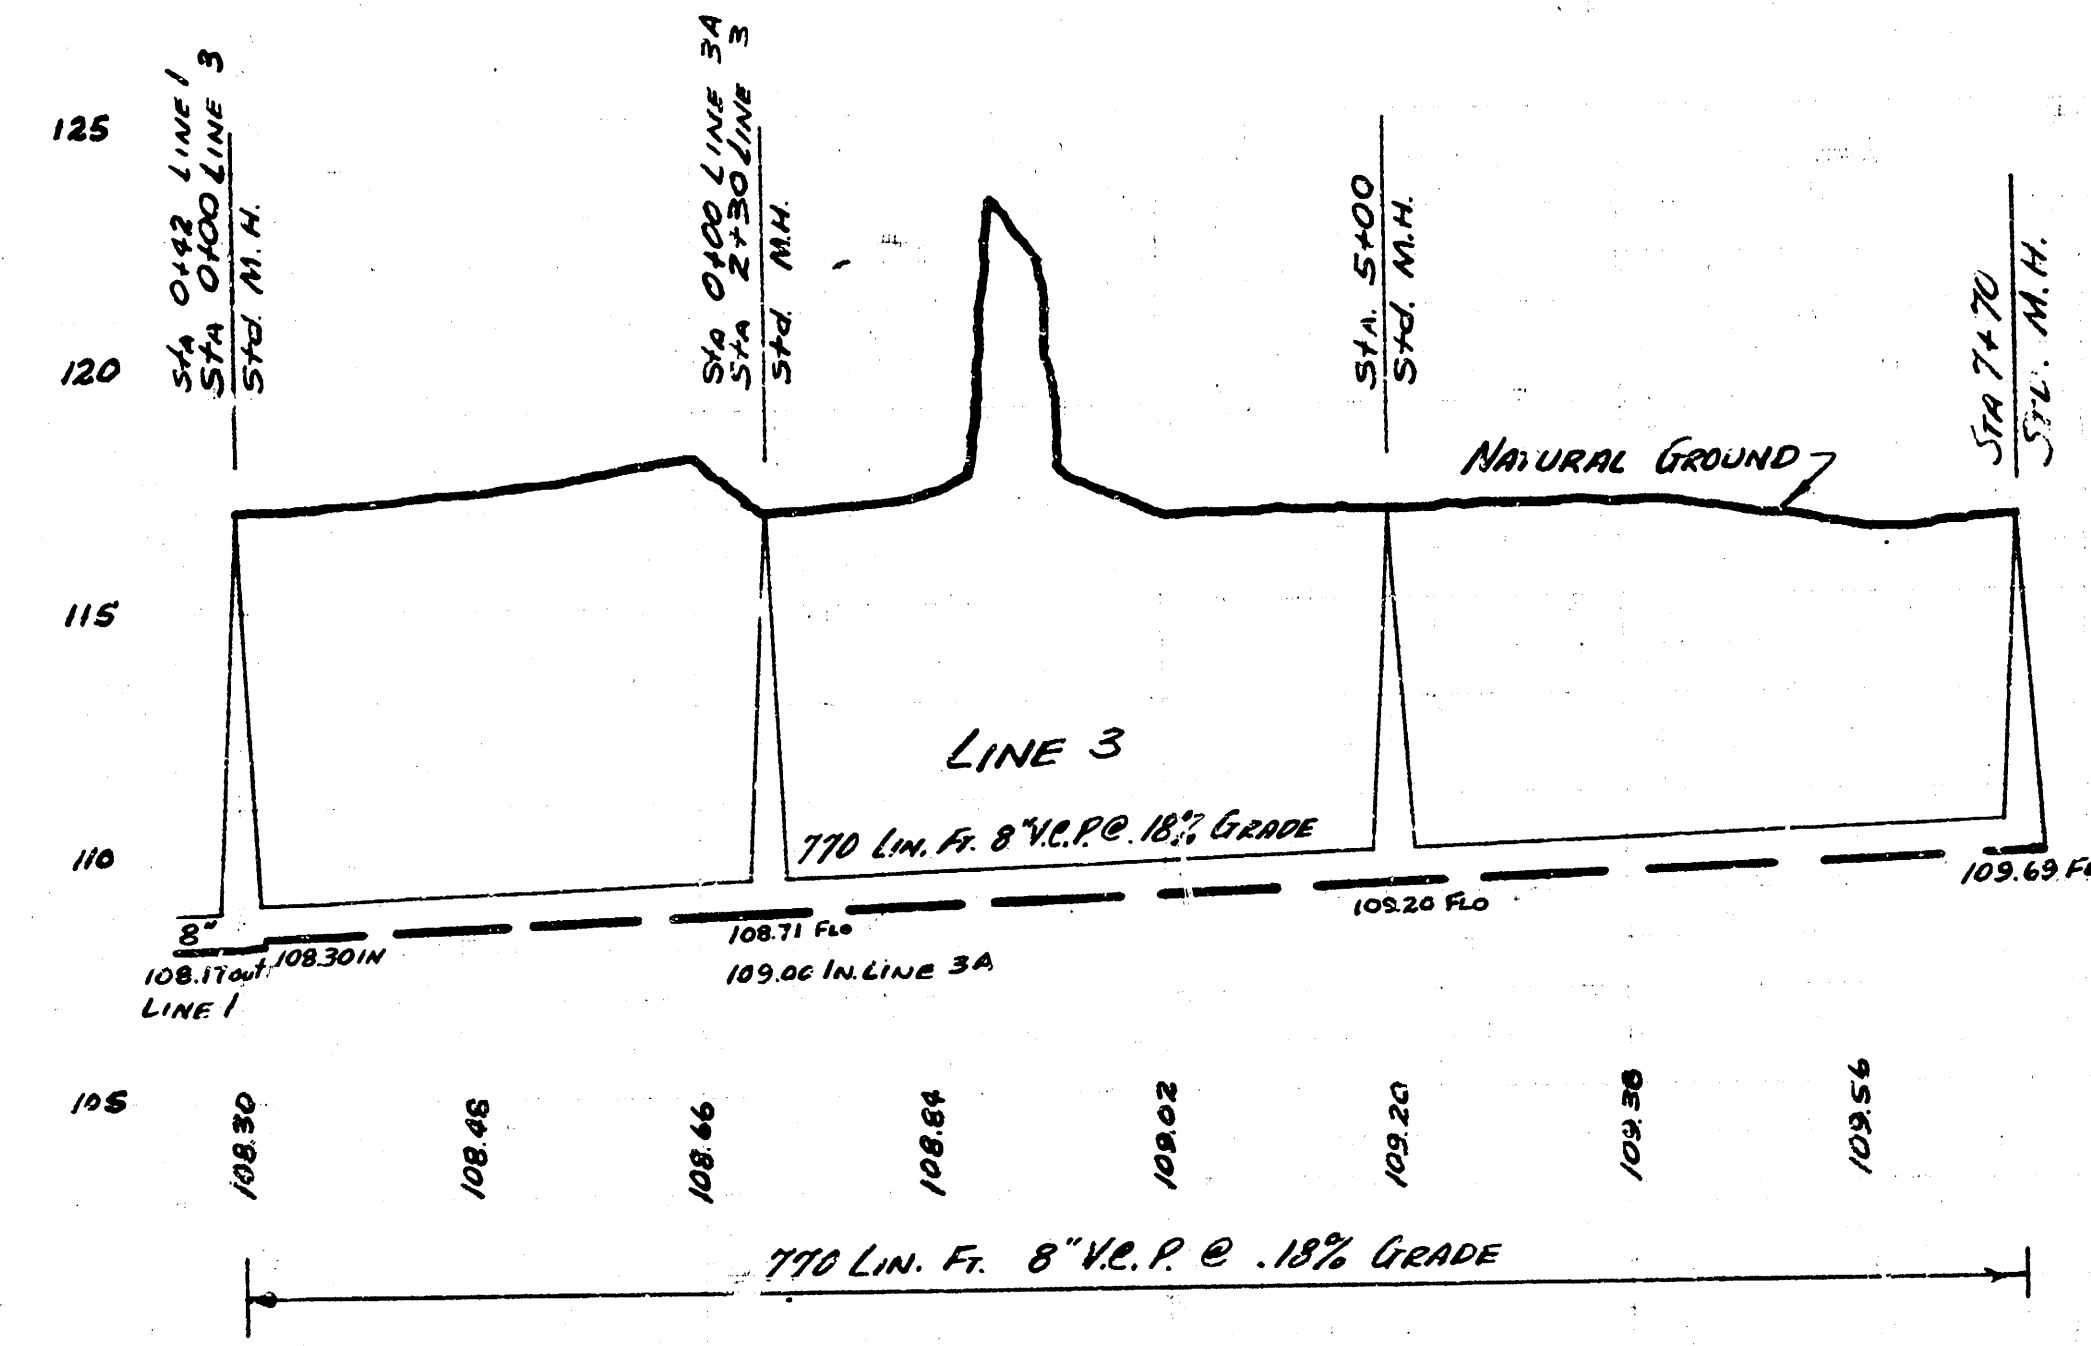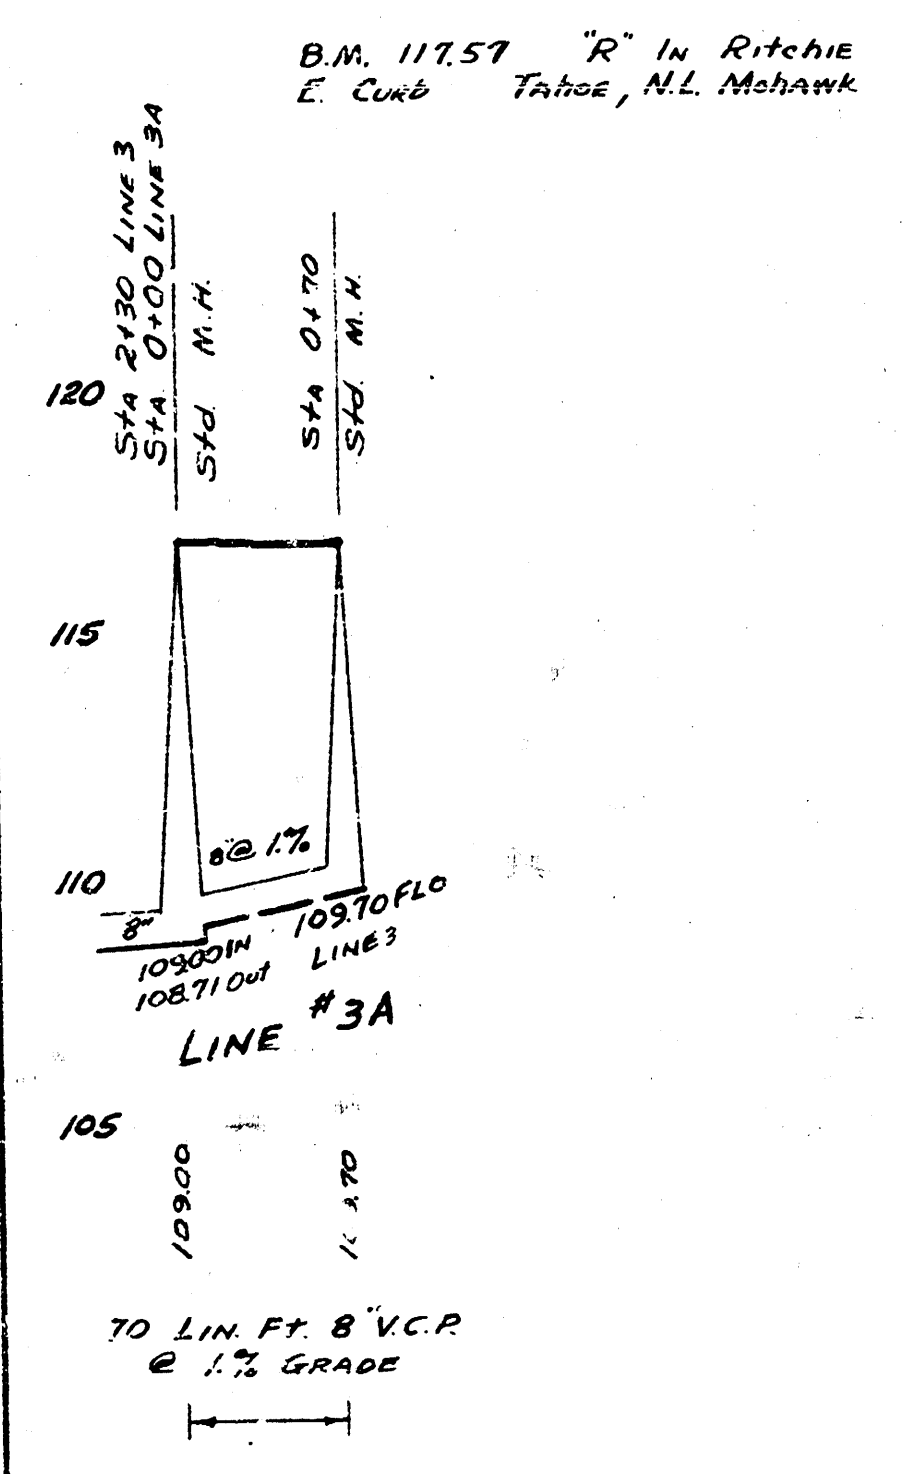

PLAN SCALE 1"=80'
PROFILE SCALE 1"=8' VERTICAL



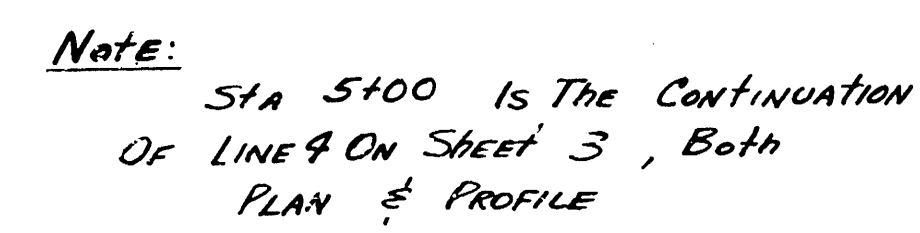

PLAN SCALE 1" = 80'
PROFILE SCALE 1" = 80' HORIZ, 1" = 4' VERTICAL

