


NO.	STRUCTURE NOTATIONS (SEE 3)	BY	DATE
NOTE BOOK	GRADES CHECKED		
PROFILE	SURVEYED		
	PLOTTED		

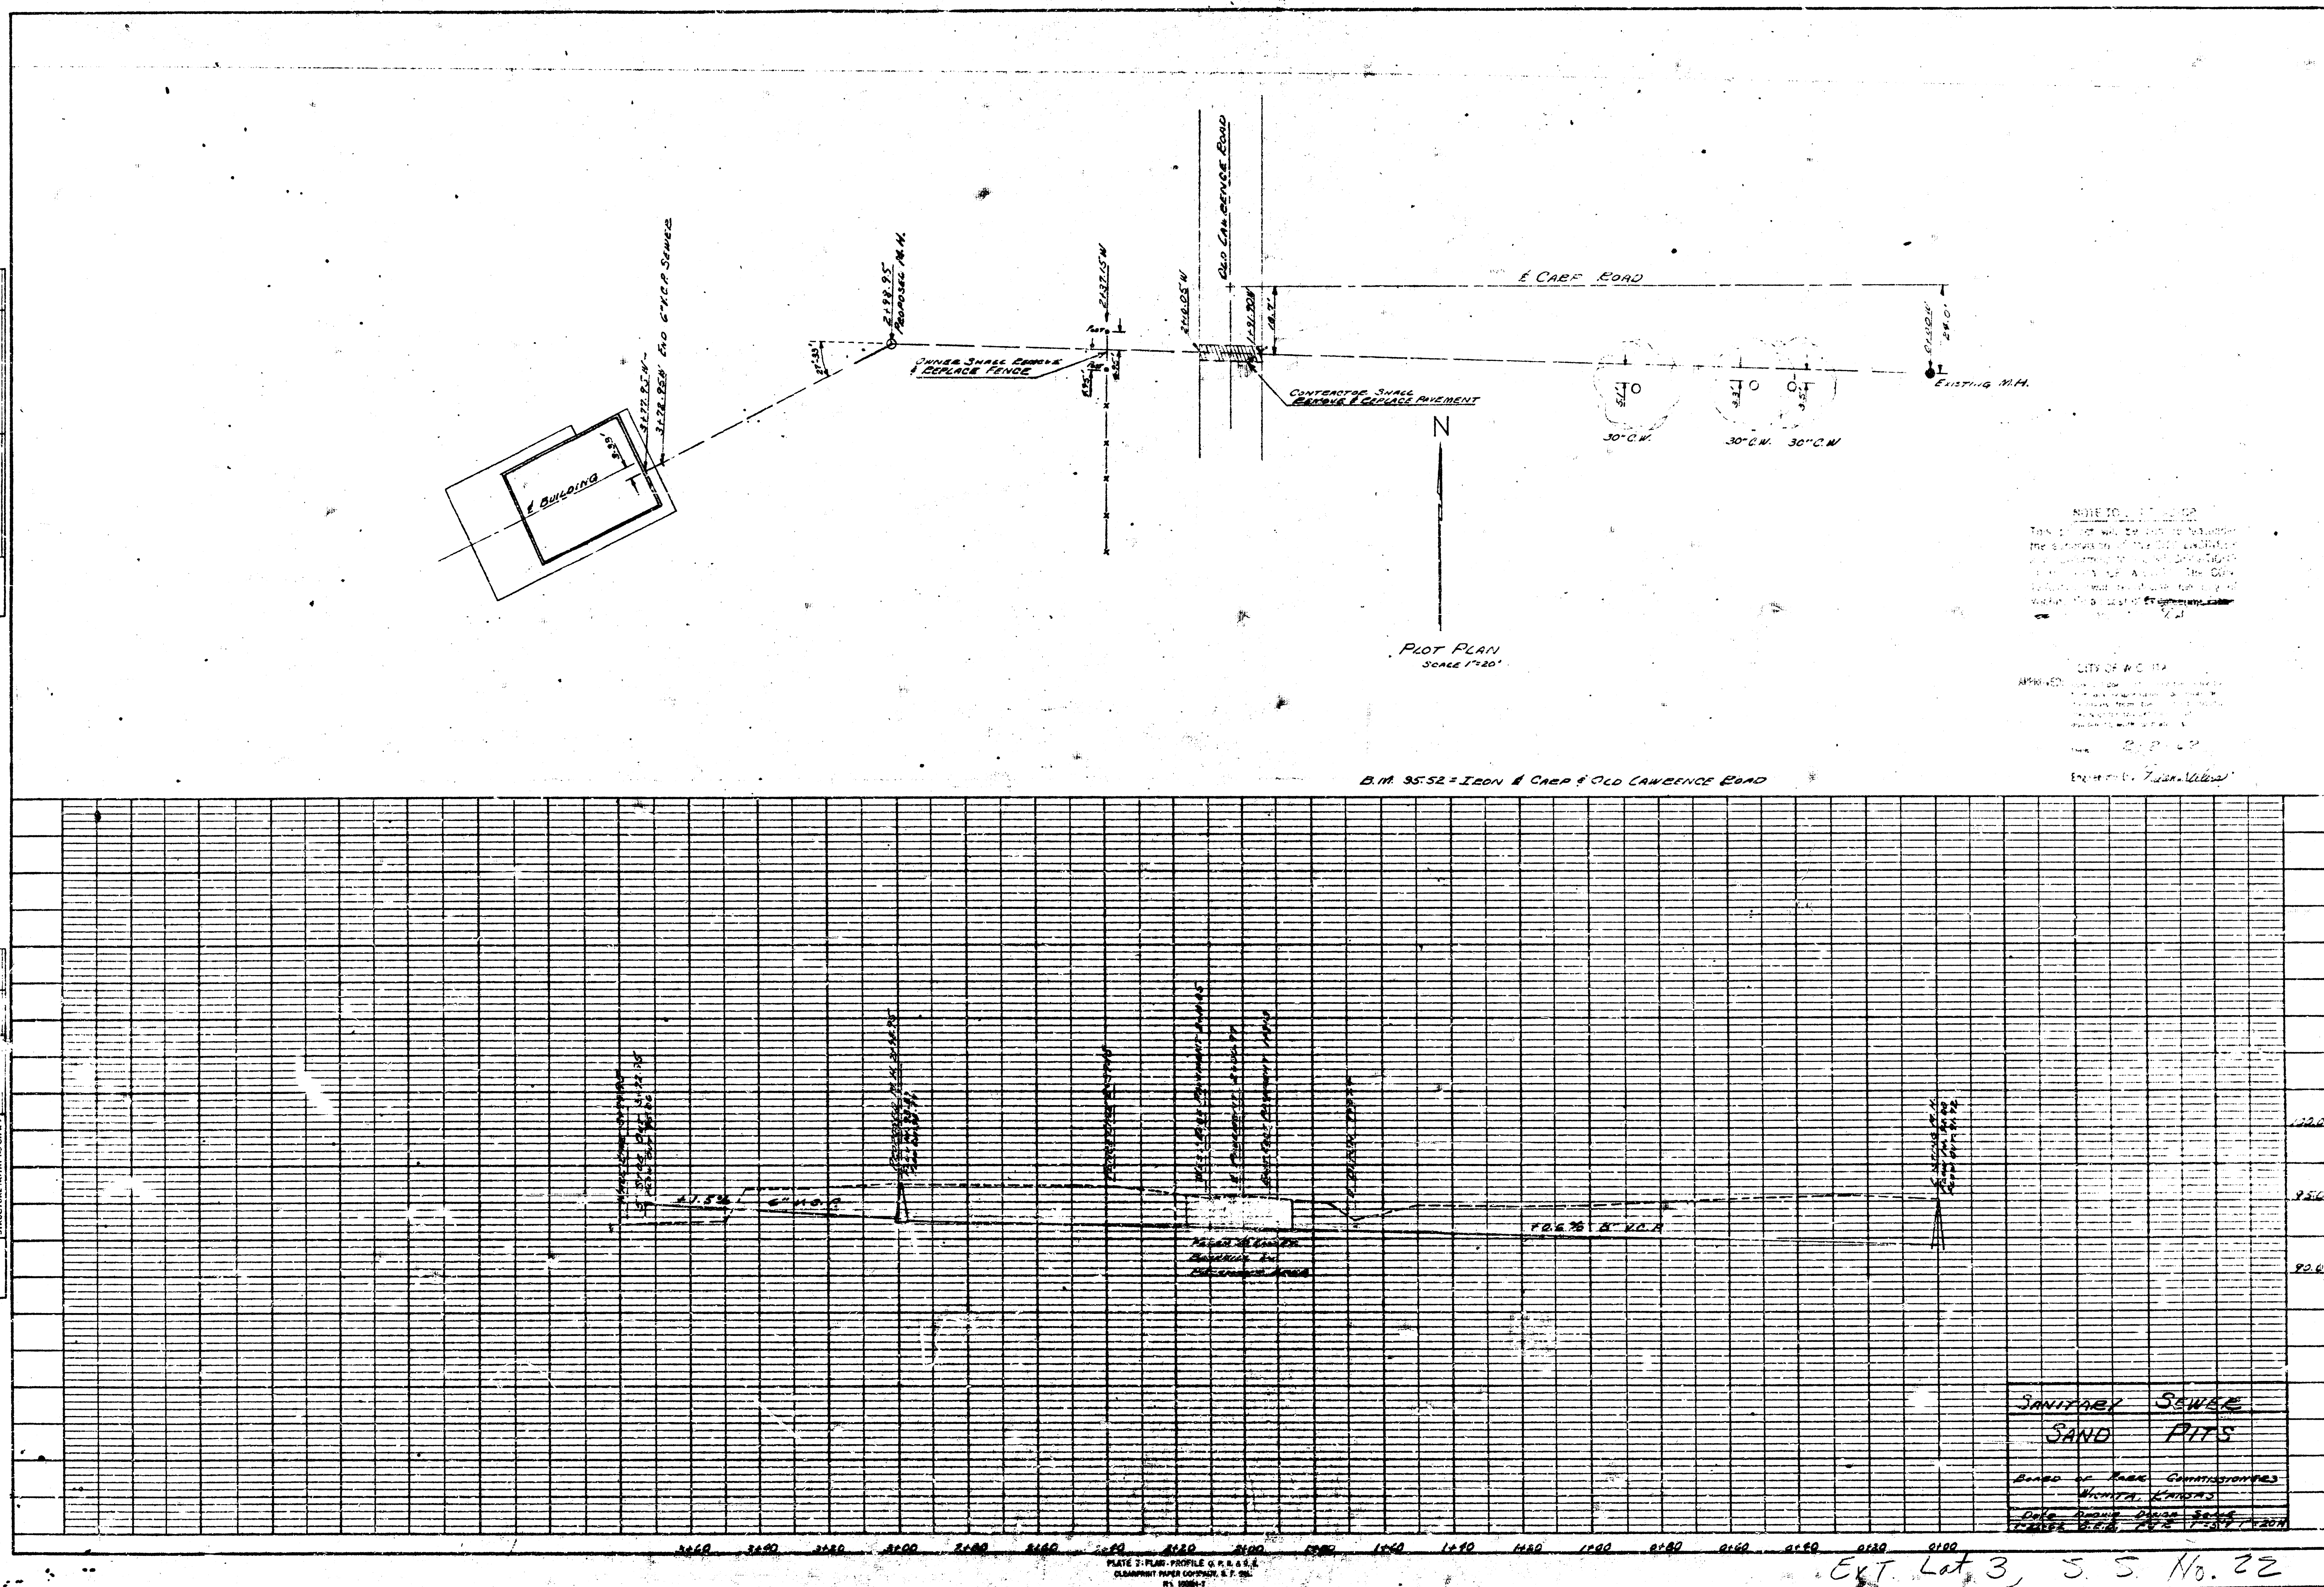

Ext. Lat 3, 5. 5 No. 22