


BENEFIT DISTRICT

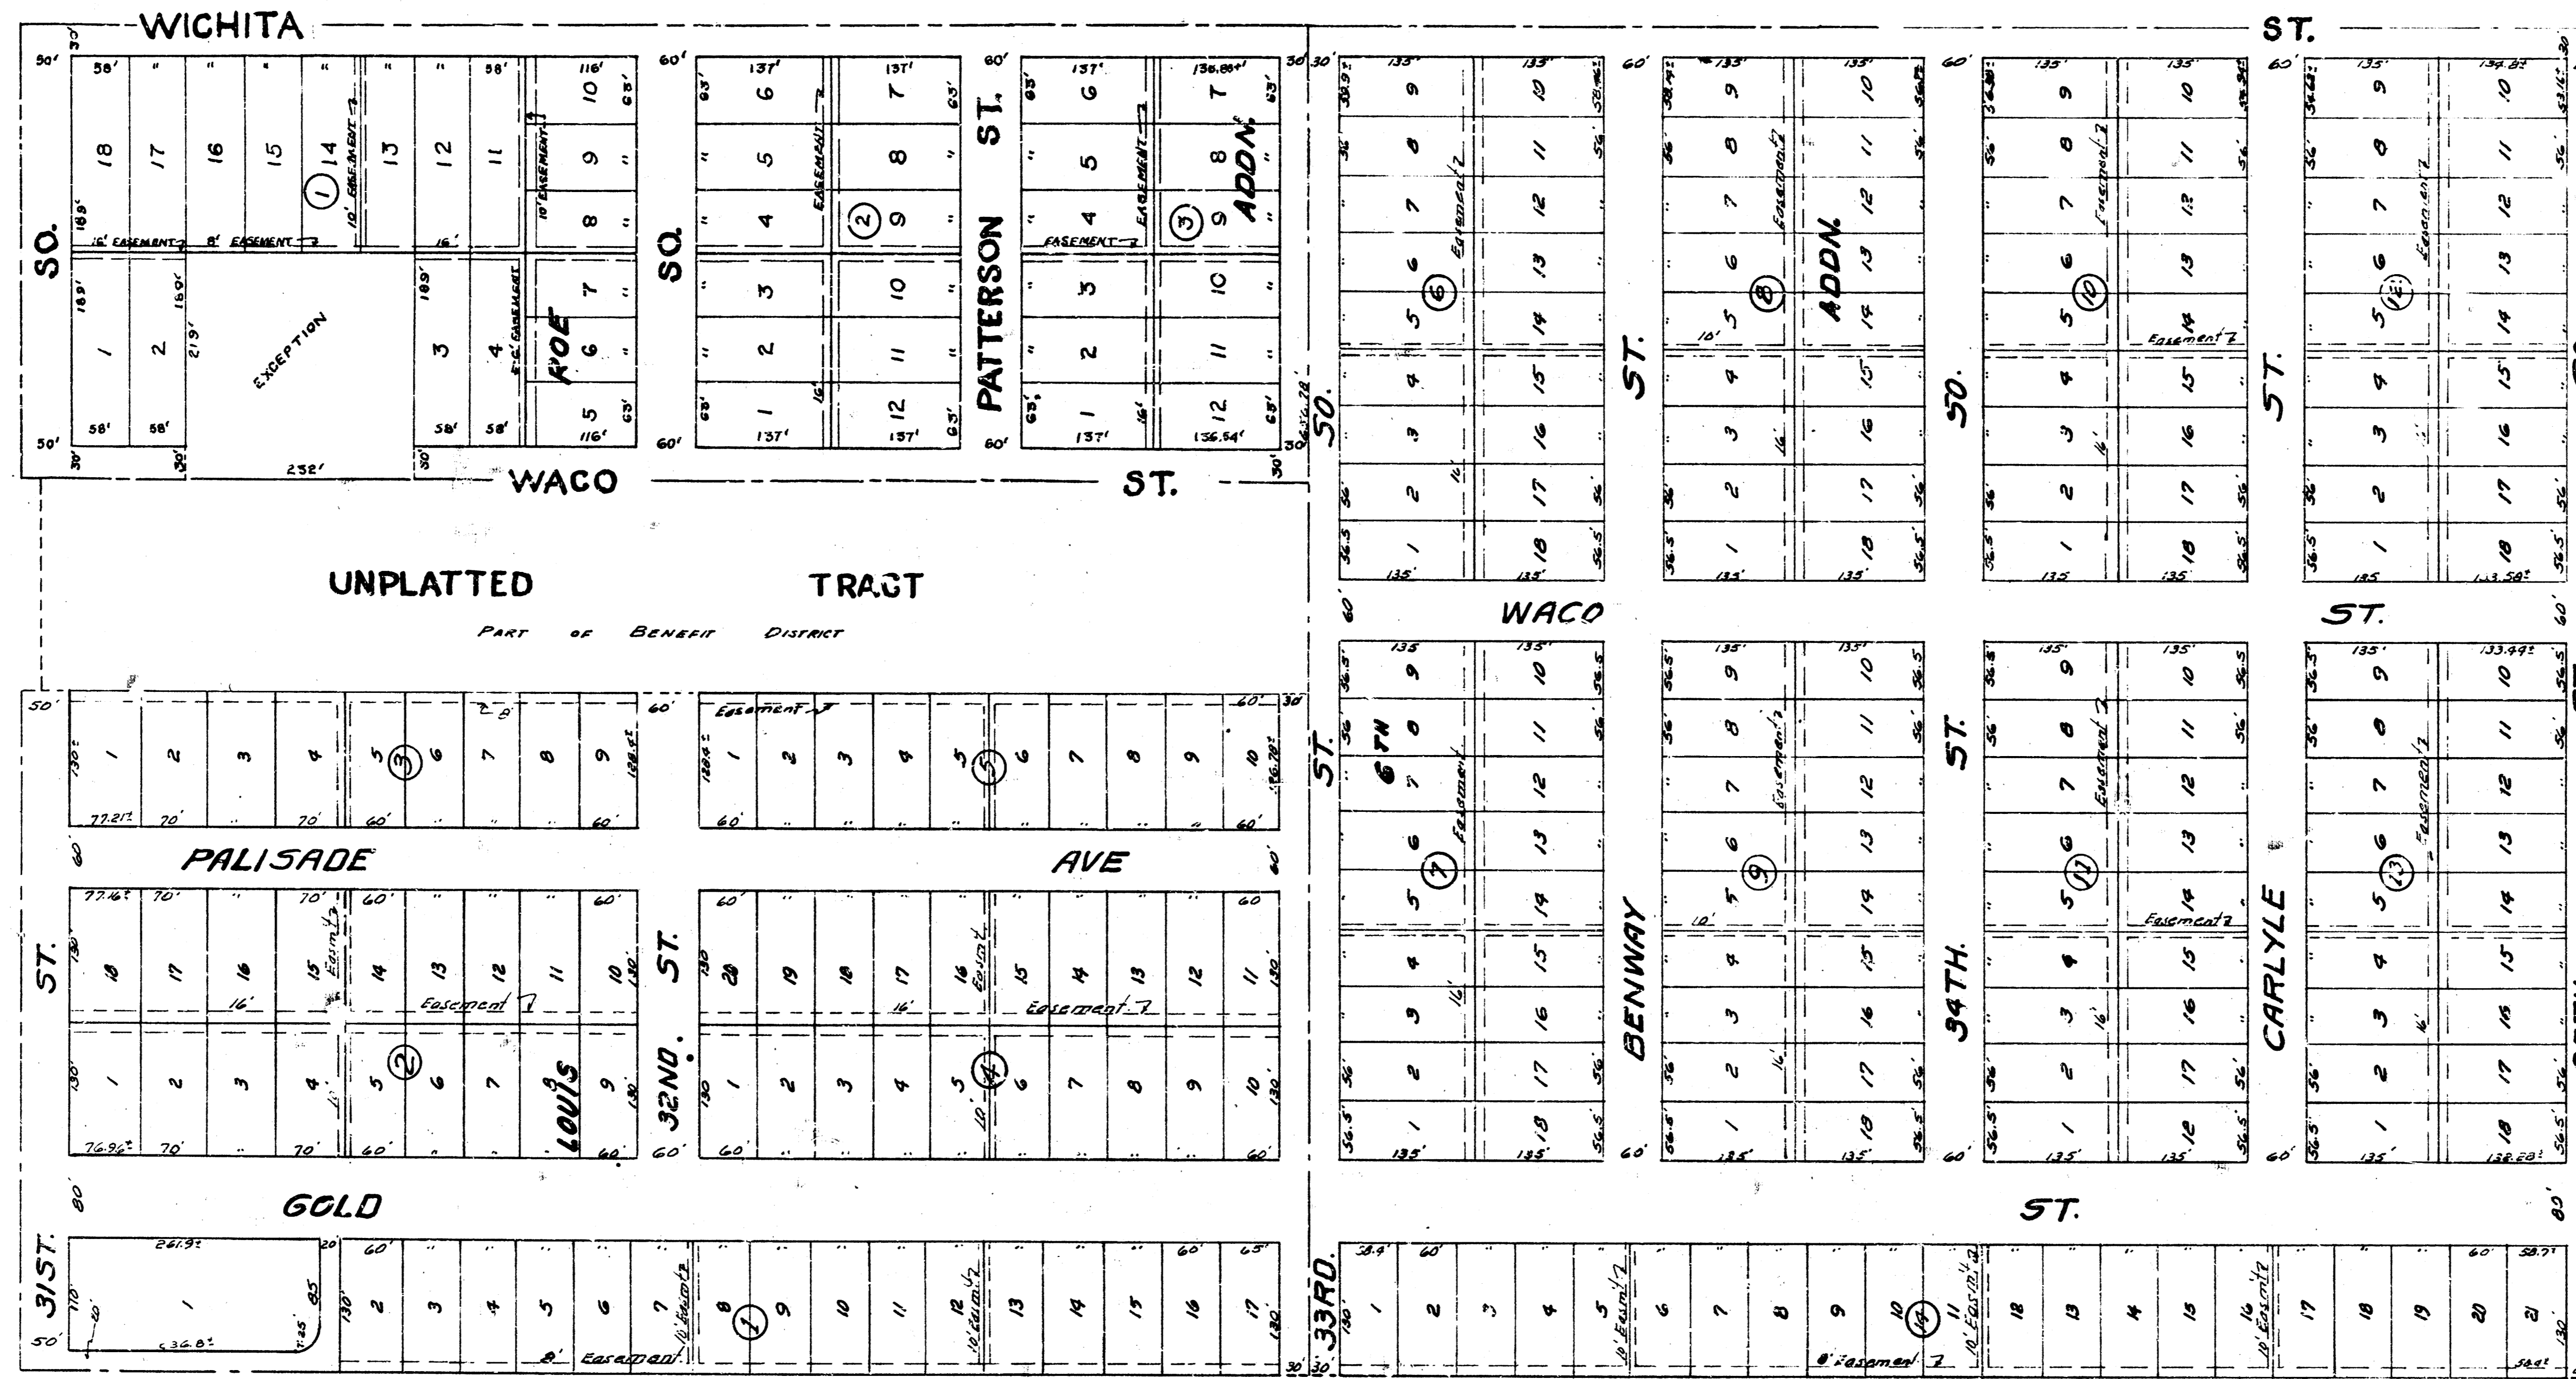

LAT. 5 S.S. 22
 CITY OF WICHITA KANSAS
 BESMITH CITY ENGINEER.
 Proj. No. C21-59


LOCATION MAP

LAT. 5 S.S.22

CITY OF WICHITA


B.E. SMITH CITY ENGINEER

PROJ. C24-54

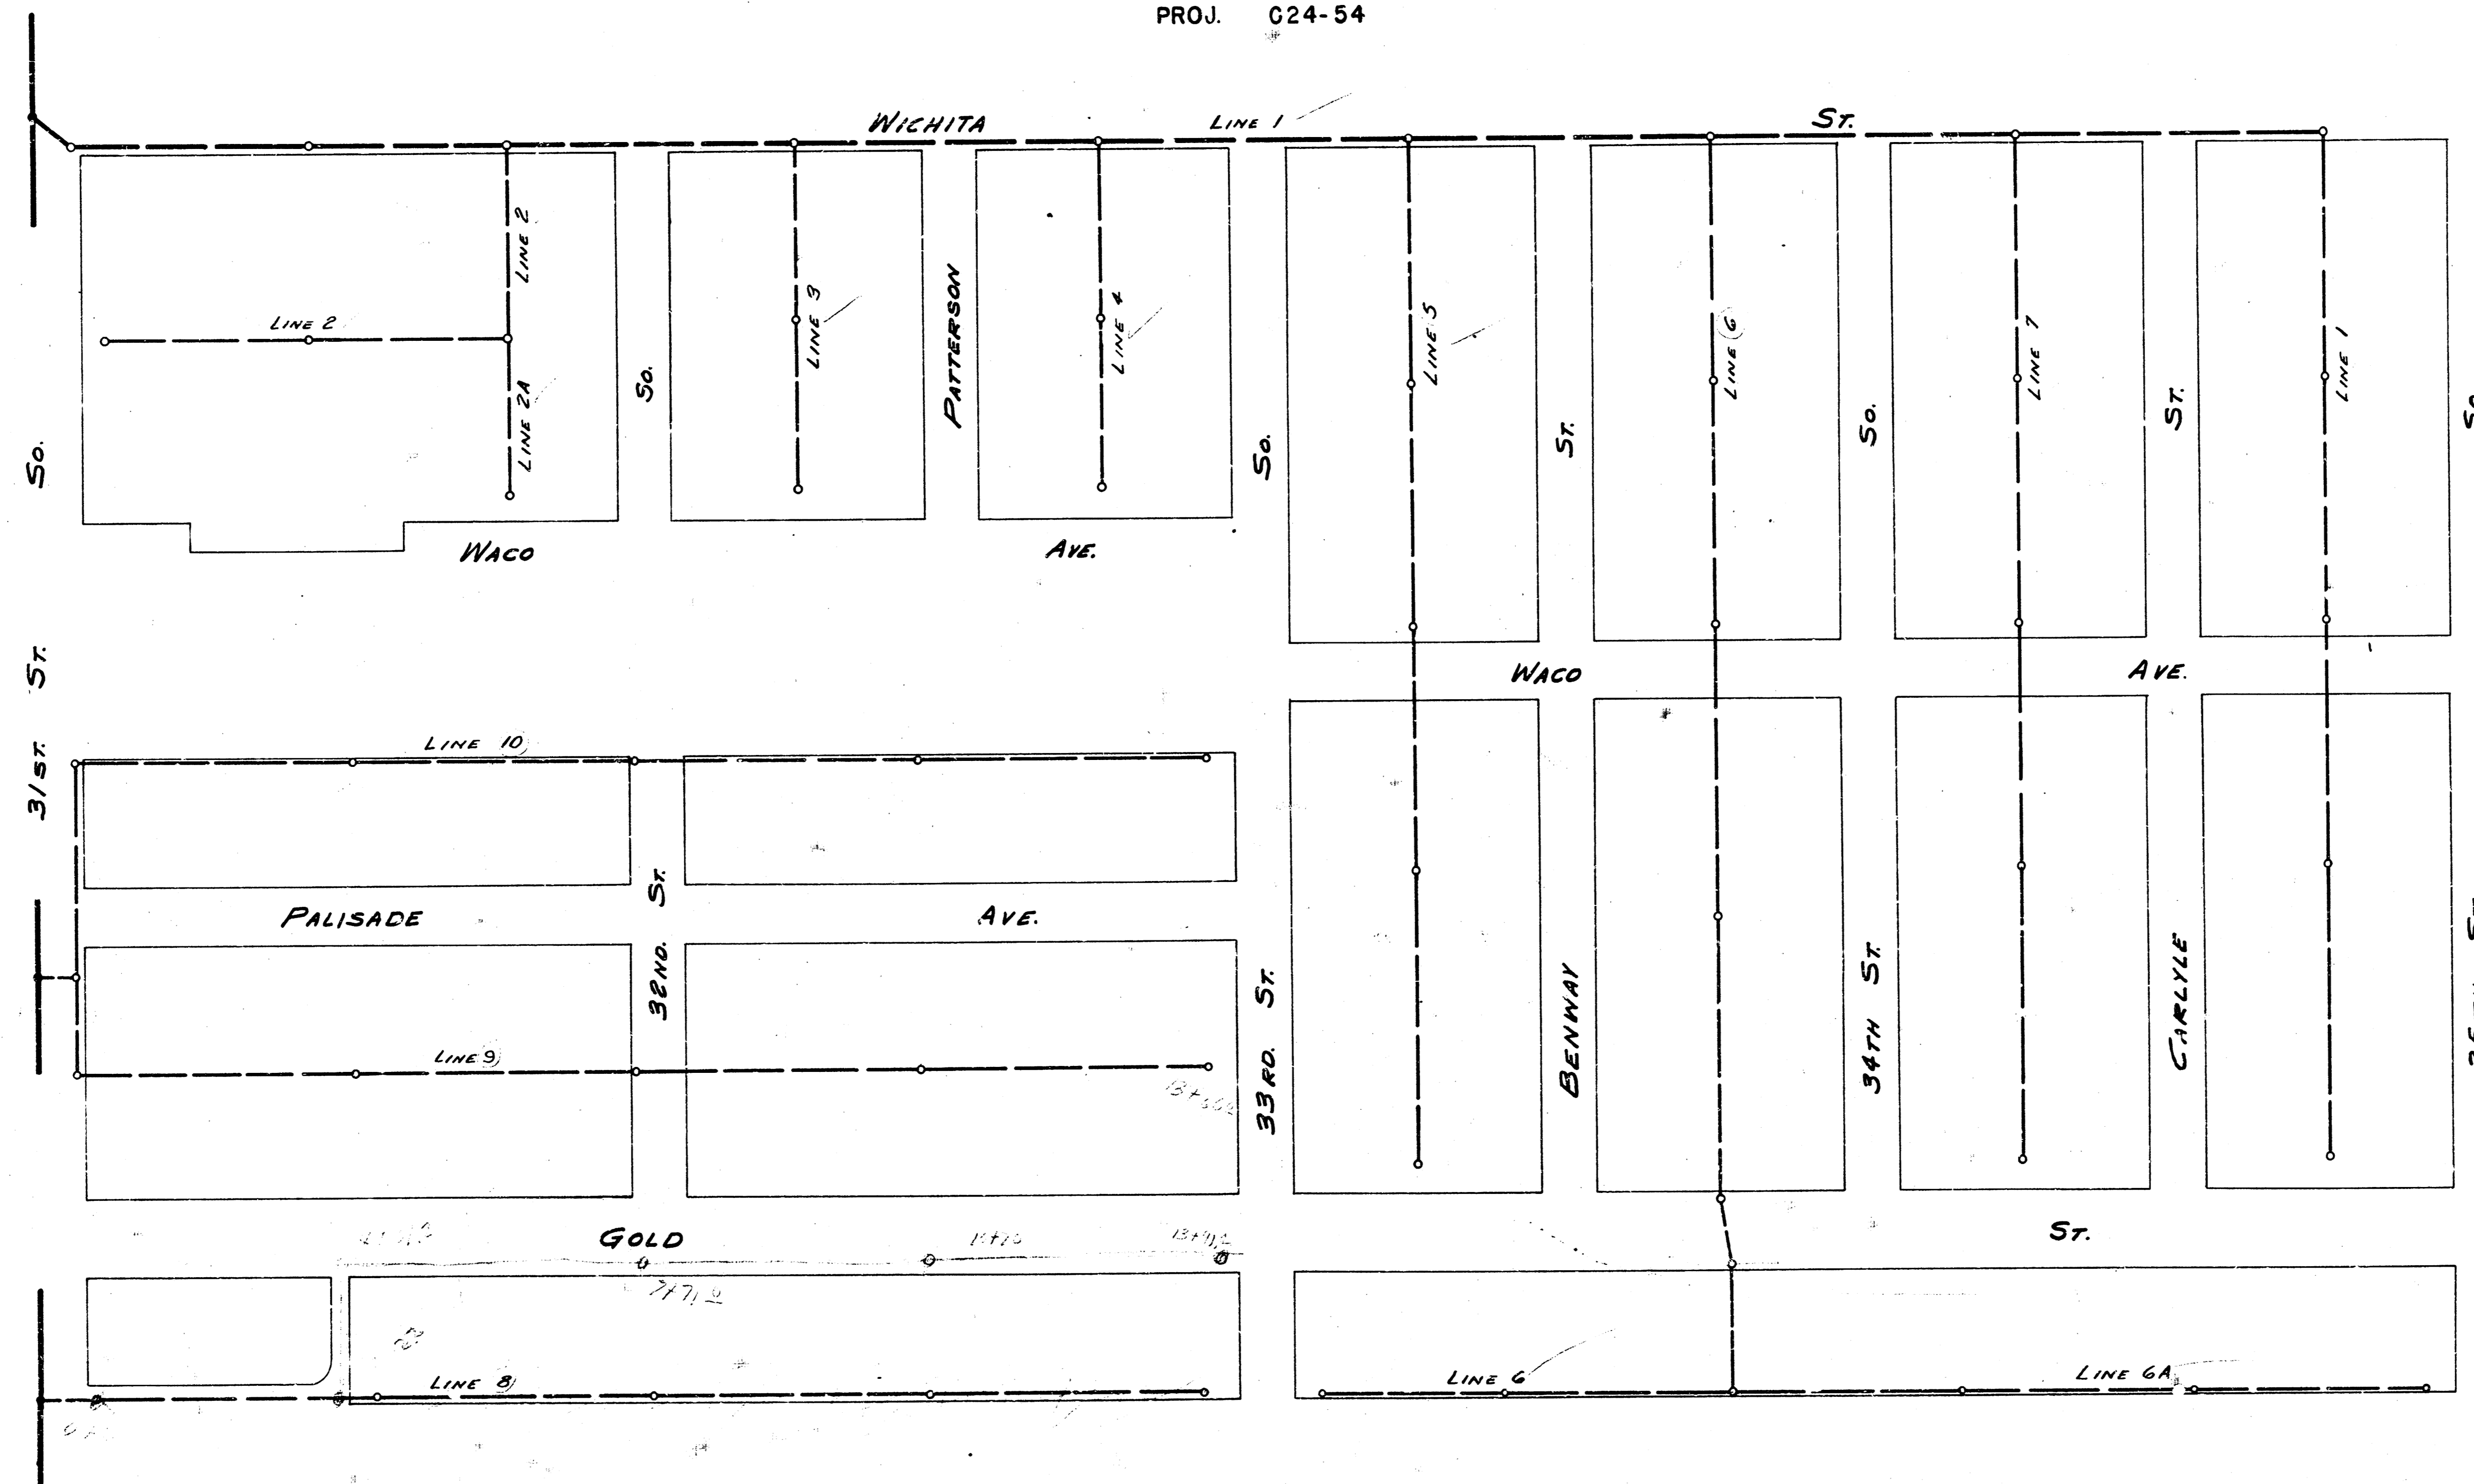

Survey
Plan
Checked
Date
K-17
K-17
Sellers
5/15/38





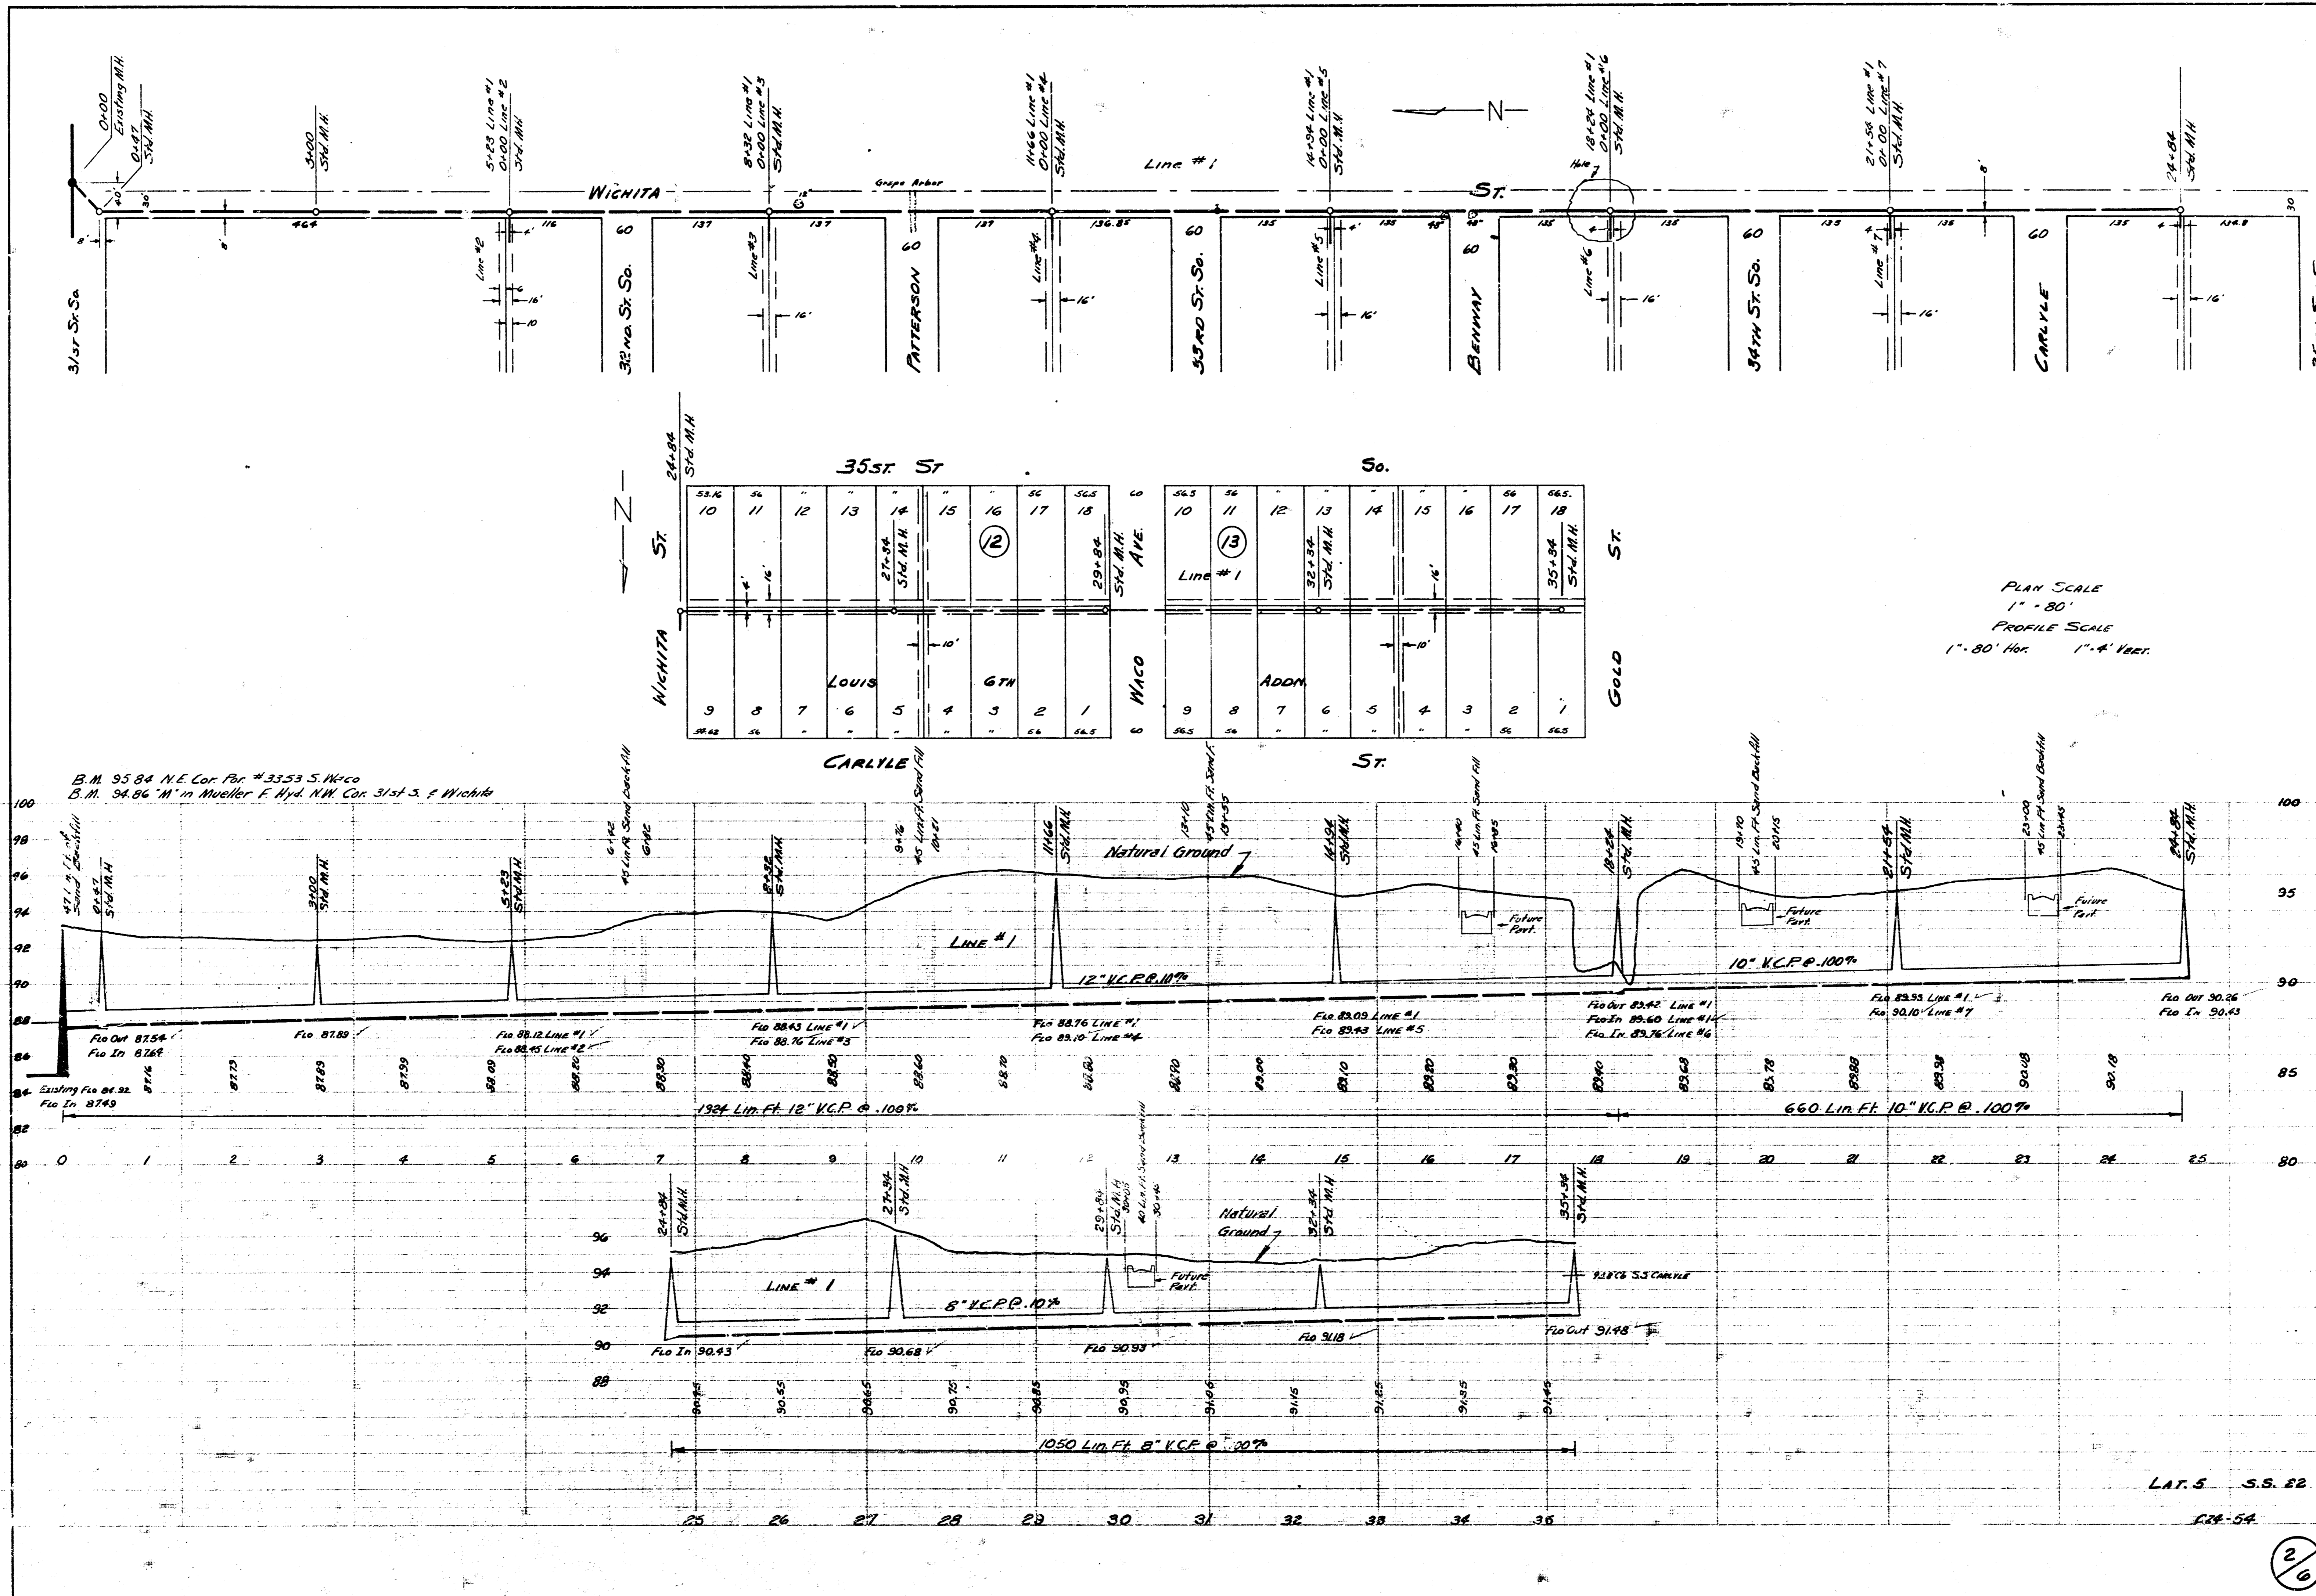


PLAN SCALE
1" = 80'
PROFILE SCALE
1" = 80' Hor. 1" = 4' Vert.

B.M. 95.84 N.C. Cor. Pk. #3253 S.W. Co.
B.M. 94.86 "in Mueller F. Hqd. N.H. Cor. 3rd S. f. Wichita

LAT. 5 - S.S. 82

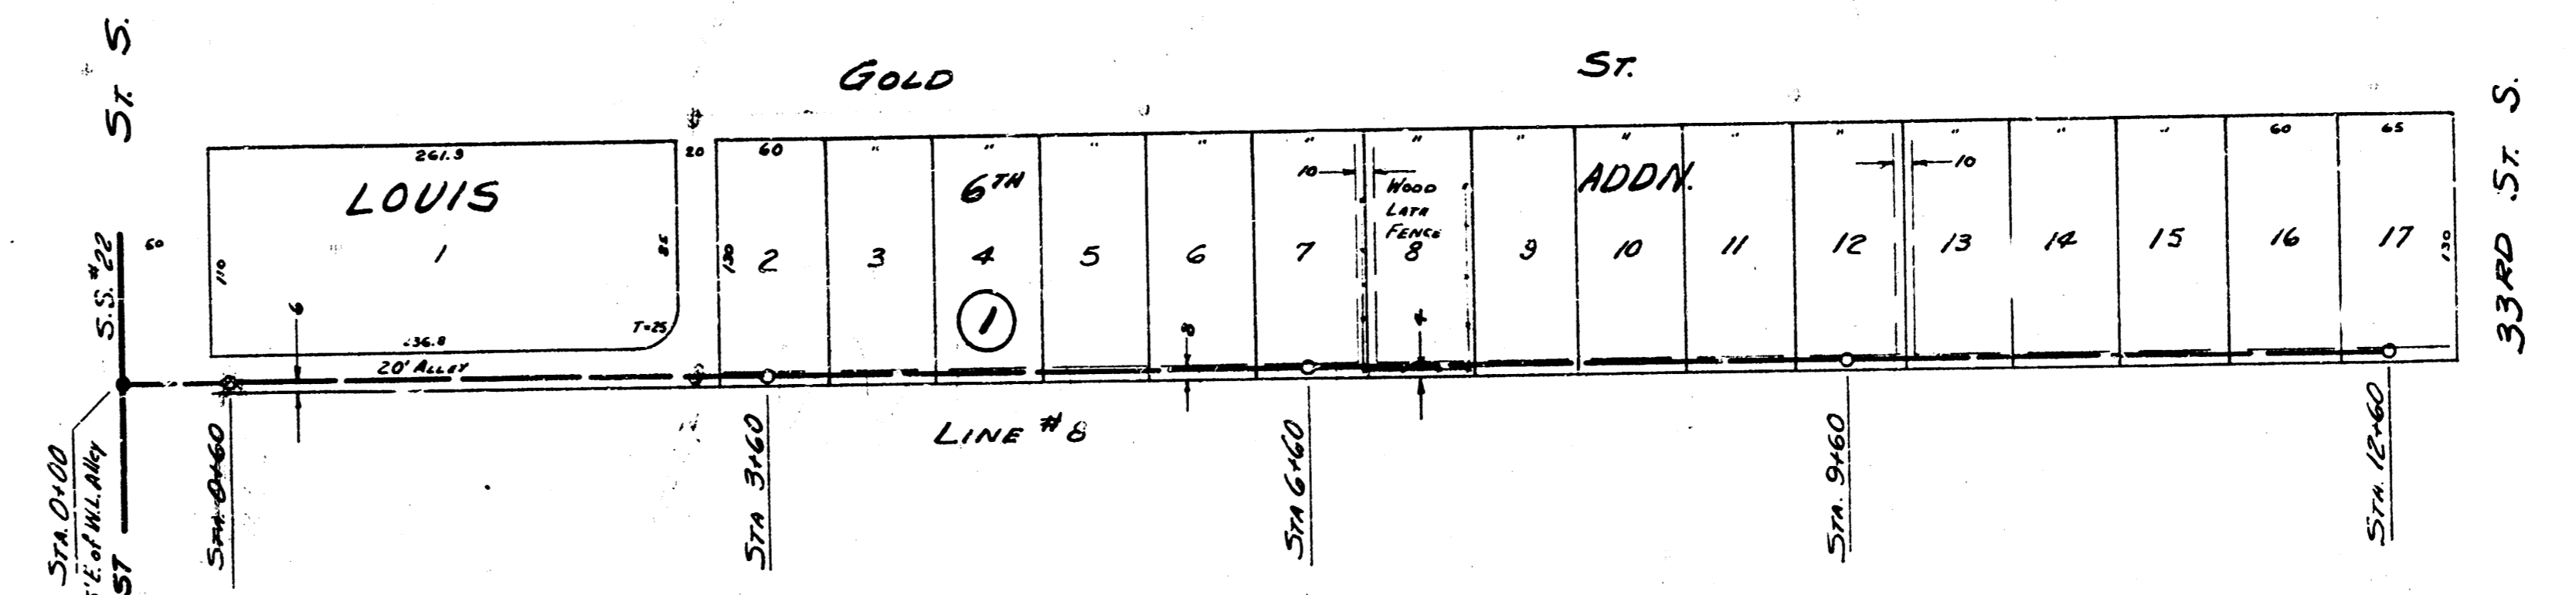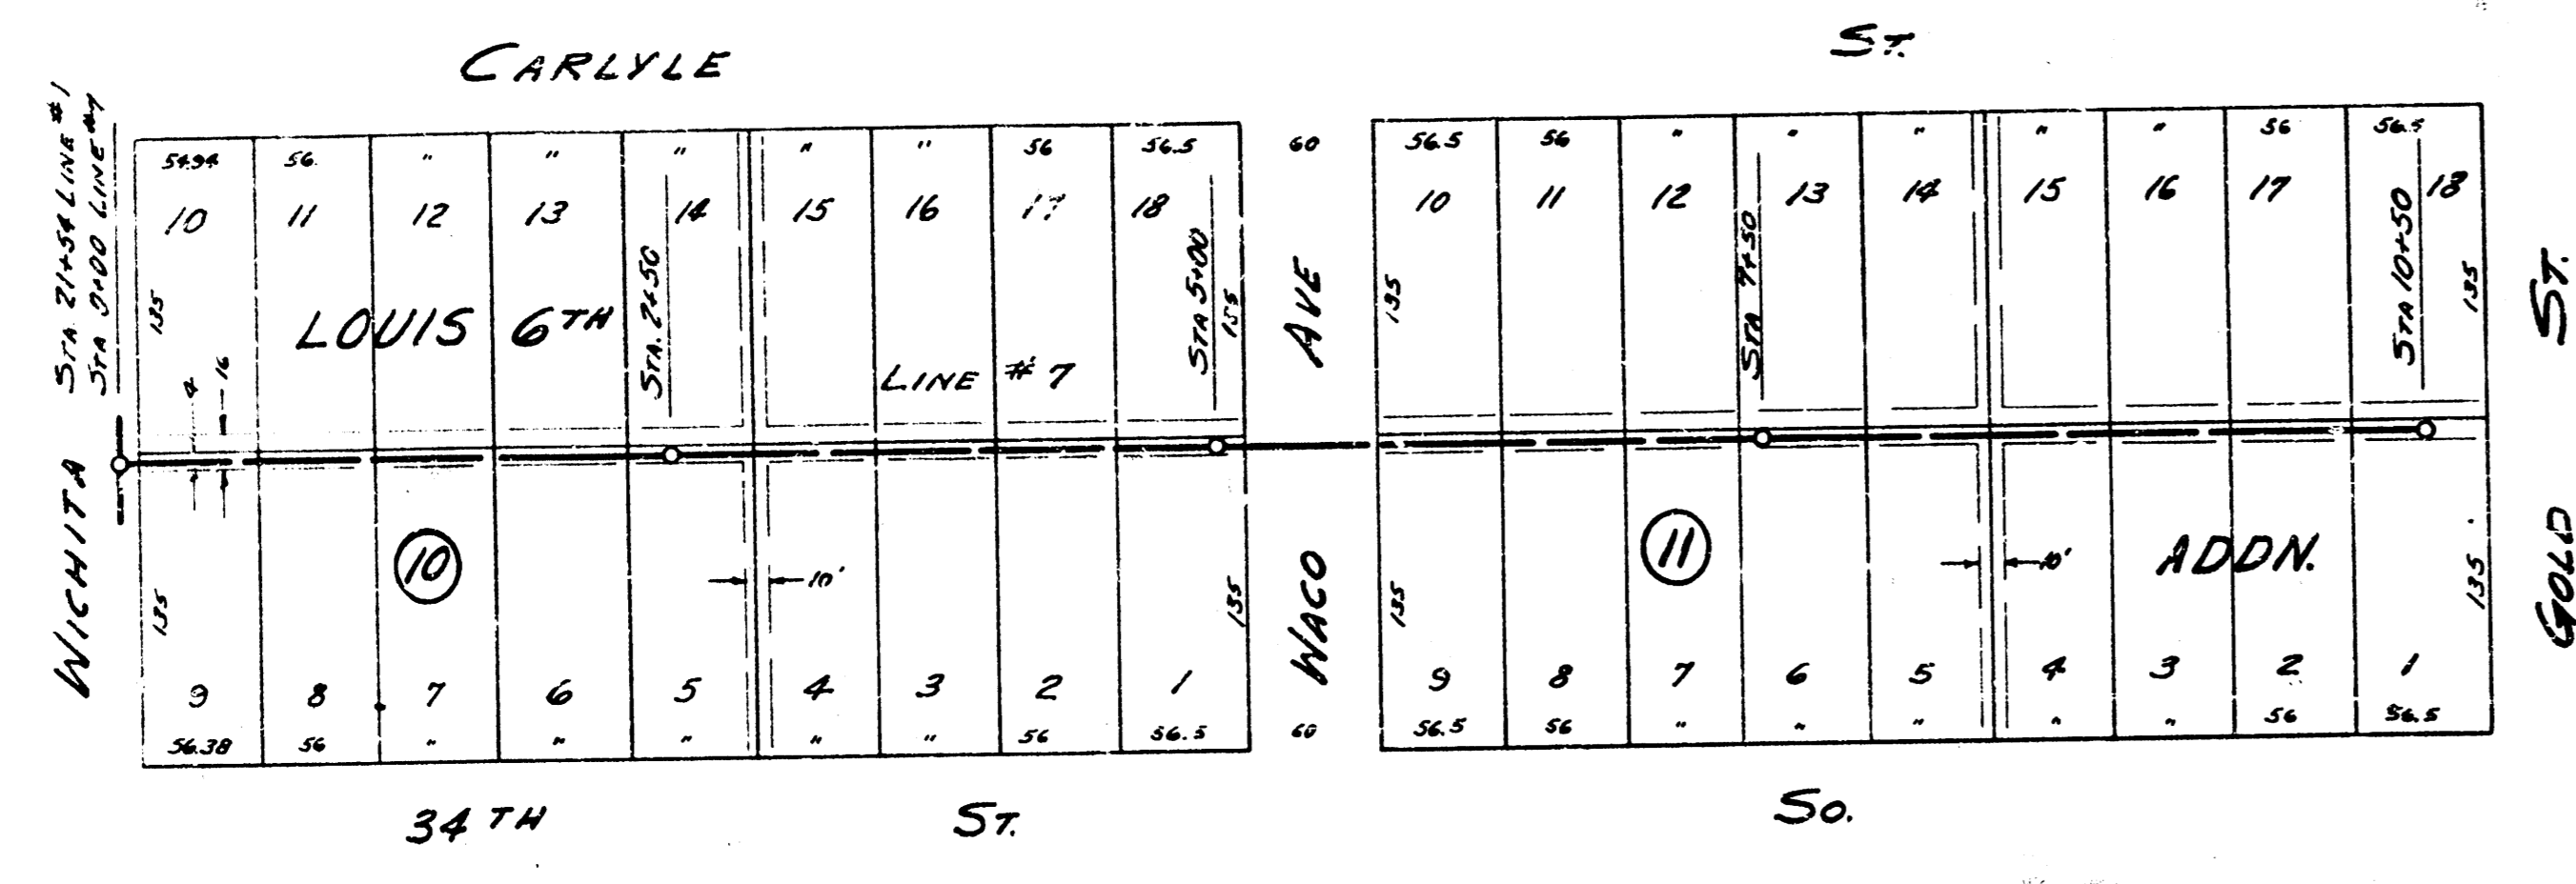

PLAN SCALE
1" = 80'
PROFILE SCALE
1" = 80' Hor. 1" = 4' Vert.

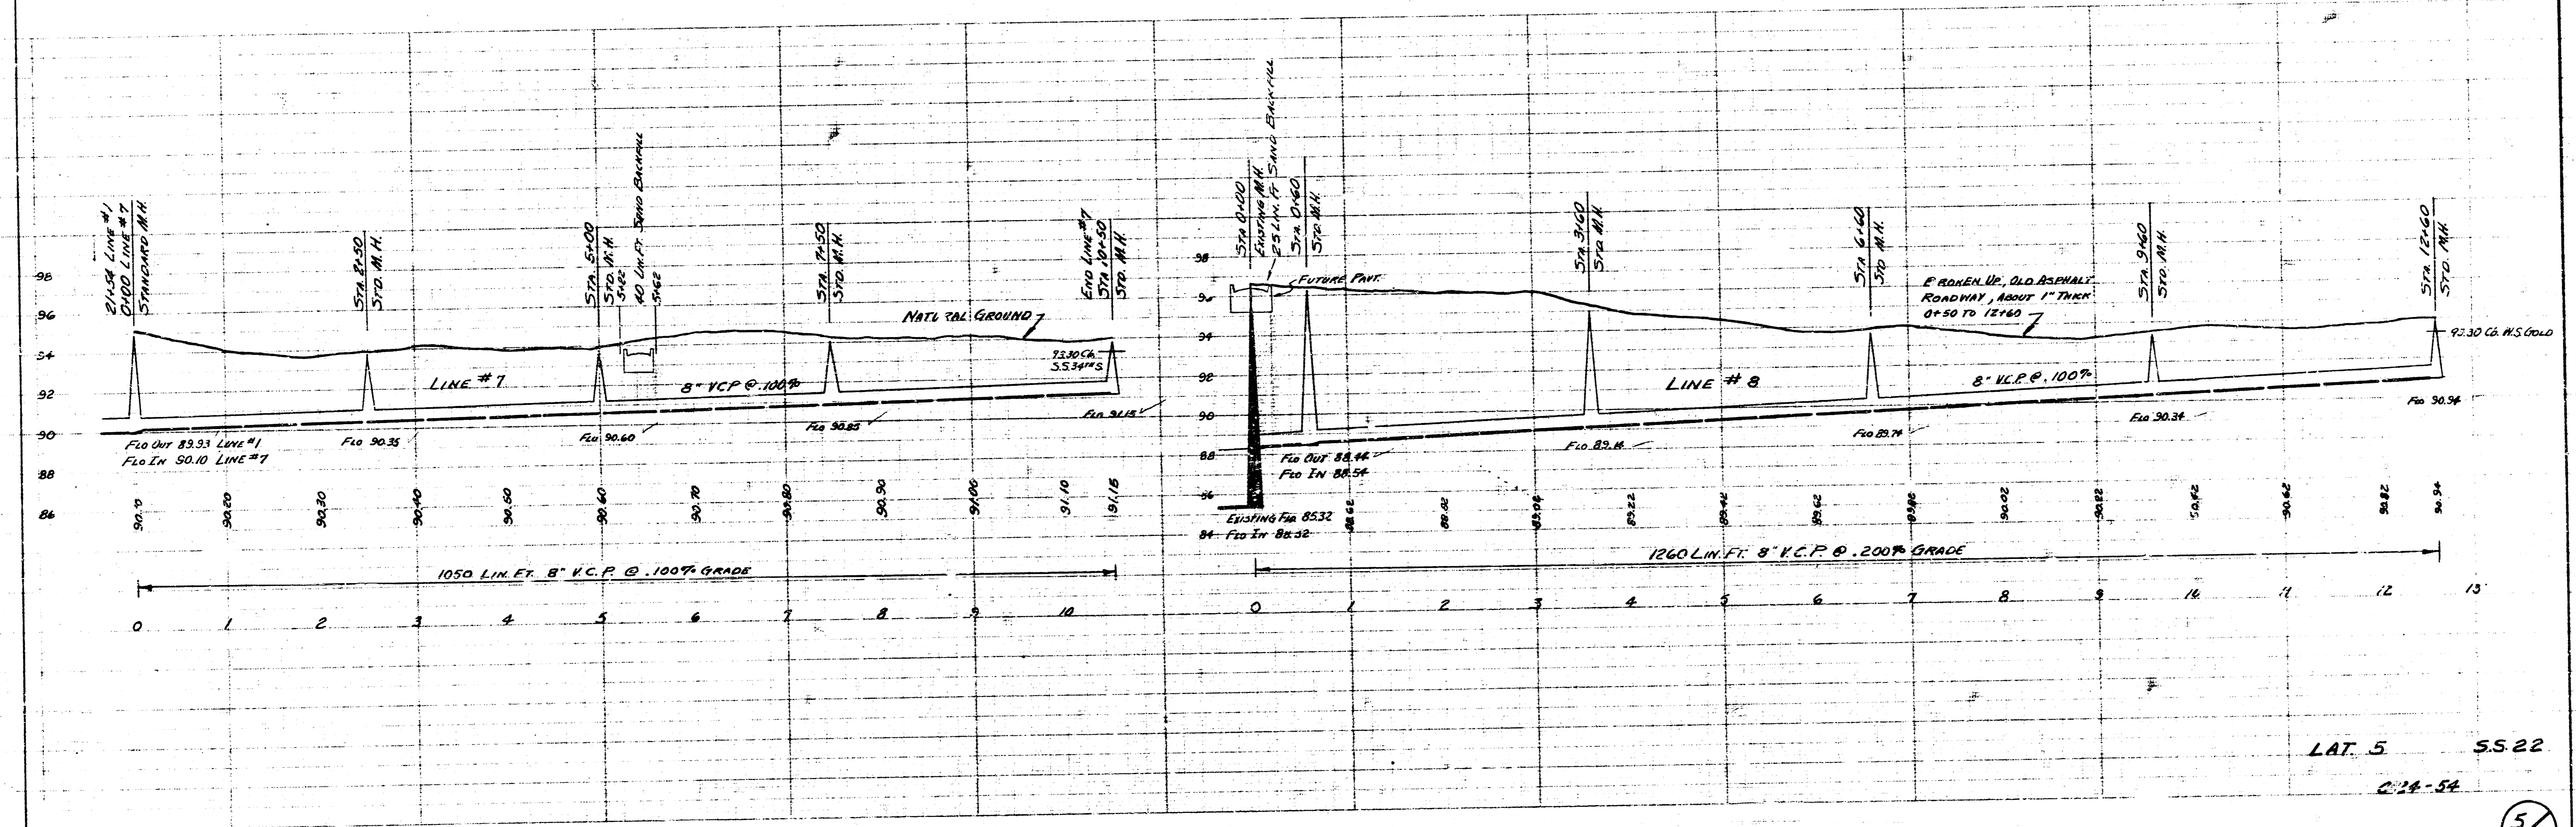

LAT. 5 55.22
C-24-54

