


Survey of Kansas, November 11, 23
 P. D. Sellers
 Checked

B.M. 96.575 SW Cor. Conc. Pav. Ho. 3332 S. Exchange

PLAN SCALE 1" = 40'
 PROFILE SCALE 1" = 40' HOR. 1" = 4' VERTICAL

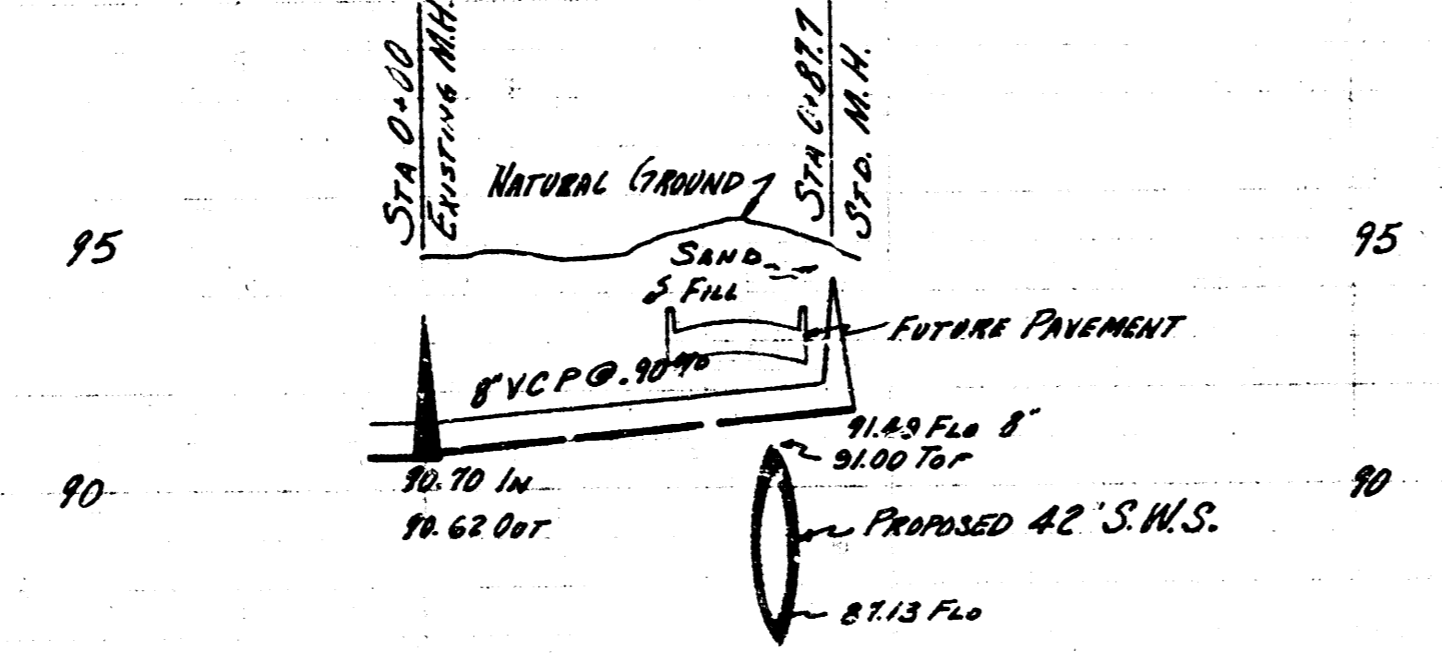

81.7' 8" V.C.P. @ .007"

EXTENSION OF LATERAL 6 SAN SEWER
 CITY OF WICHITA, KANSAS
 B.E. SMITH CITY ENGINEER
 JUNE 1956 PRIVATE CONTRACT

Survey
Plan
Checked
Date

1161
Stallars
Oct. 1954

