



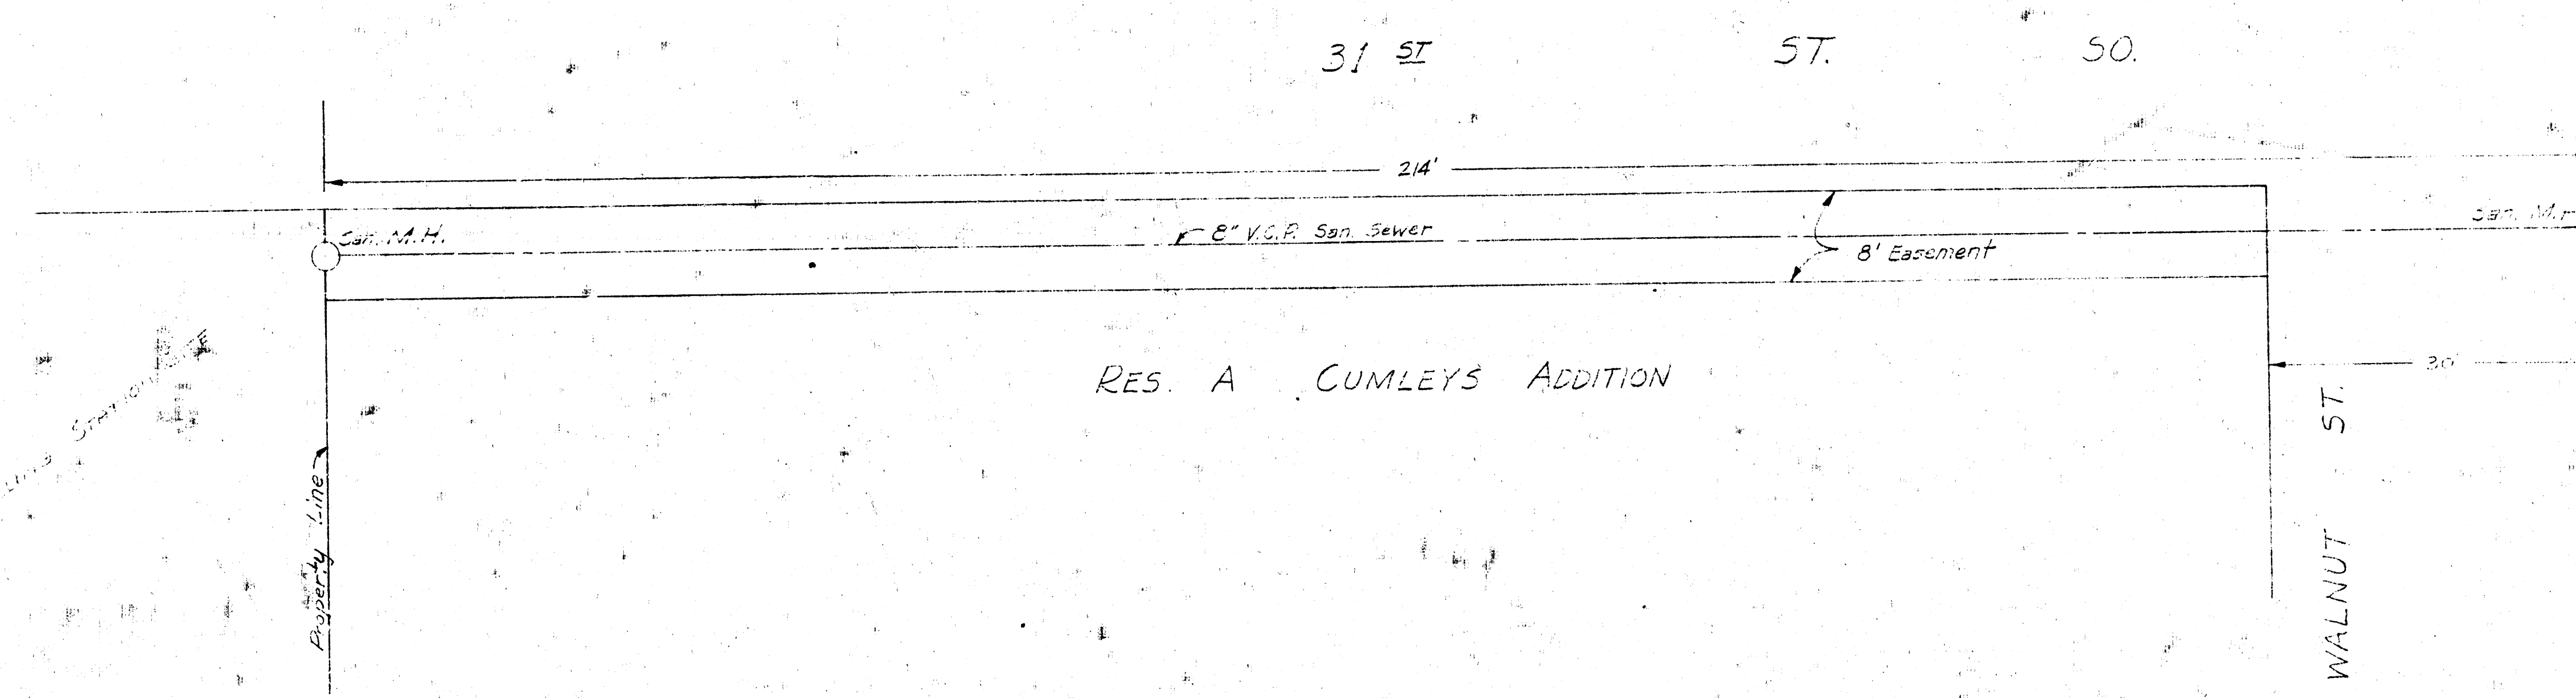

NOTE TO CONTRACTOR  
This project will be constructed under the supervision of the CITY ENGINEER and conforming to the SPECIFICATIONS of the CITY OF WICHITA. The CONTRACTOR will reimburse the City of Wichita for all cost of Engineering, Plans, and Inspection.

NOTE TO CONTRACTOR  
This project will be constructed under the supervision of the CITY ENGINEER and conforming to the SPECIFICATIONS of the CITY OF WICHITA. The CONTRACTOR will reimburse the City of Wichita for all cost of Engineering, Plans, and Inspection.

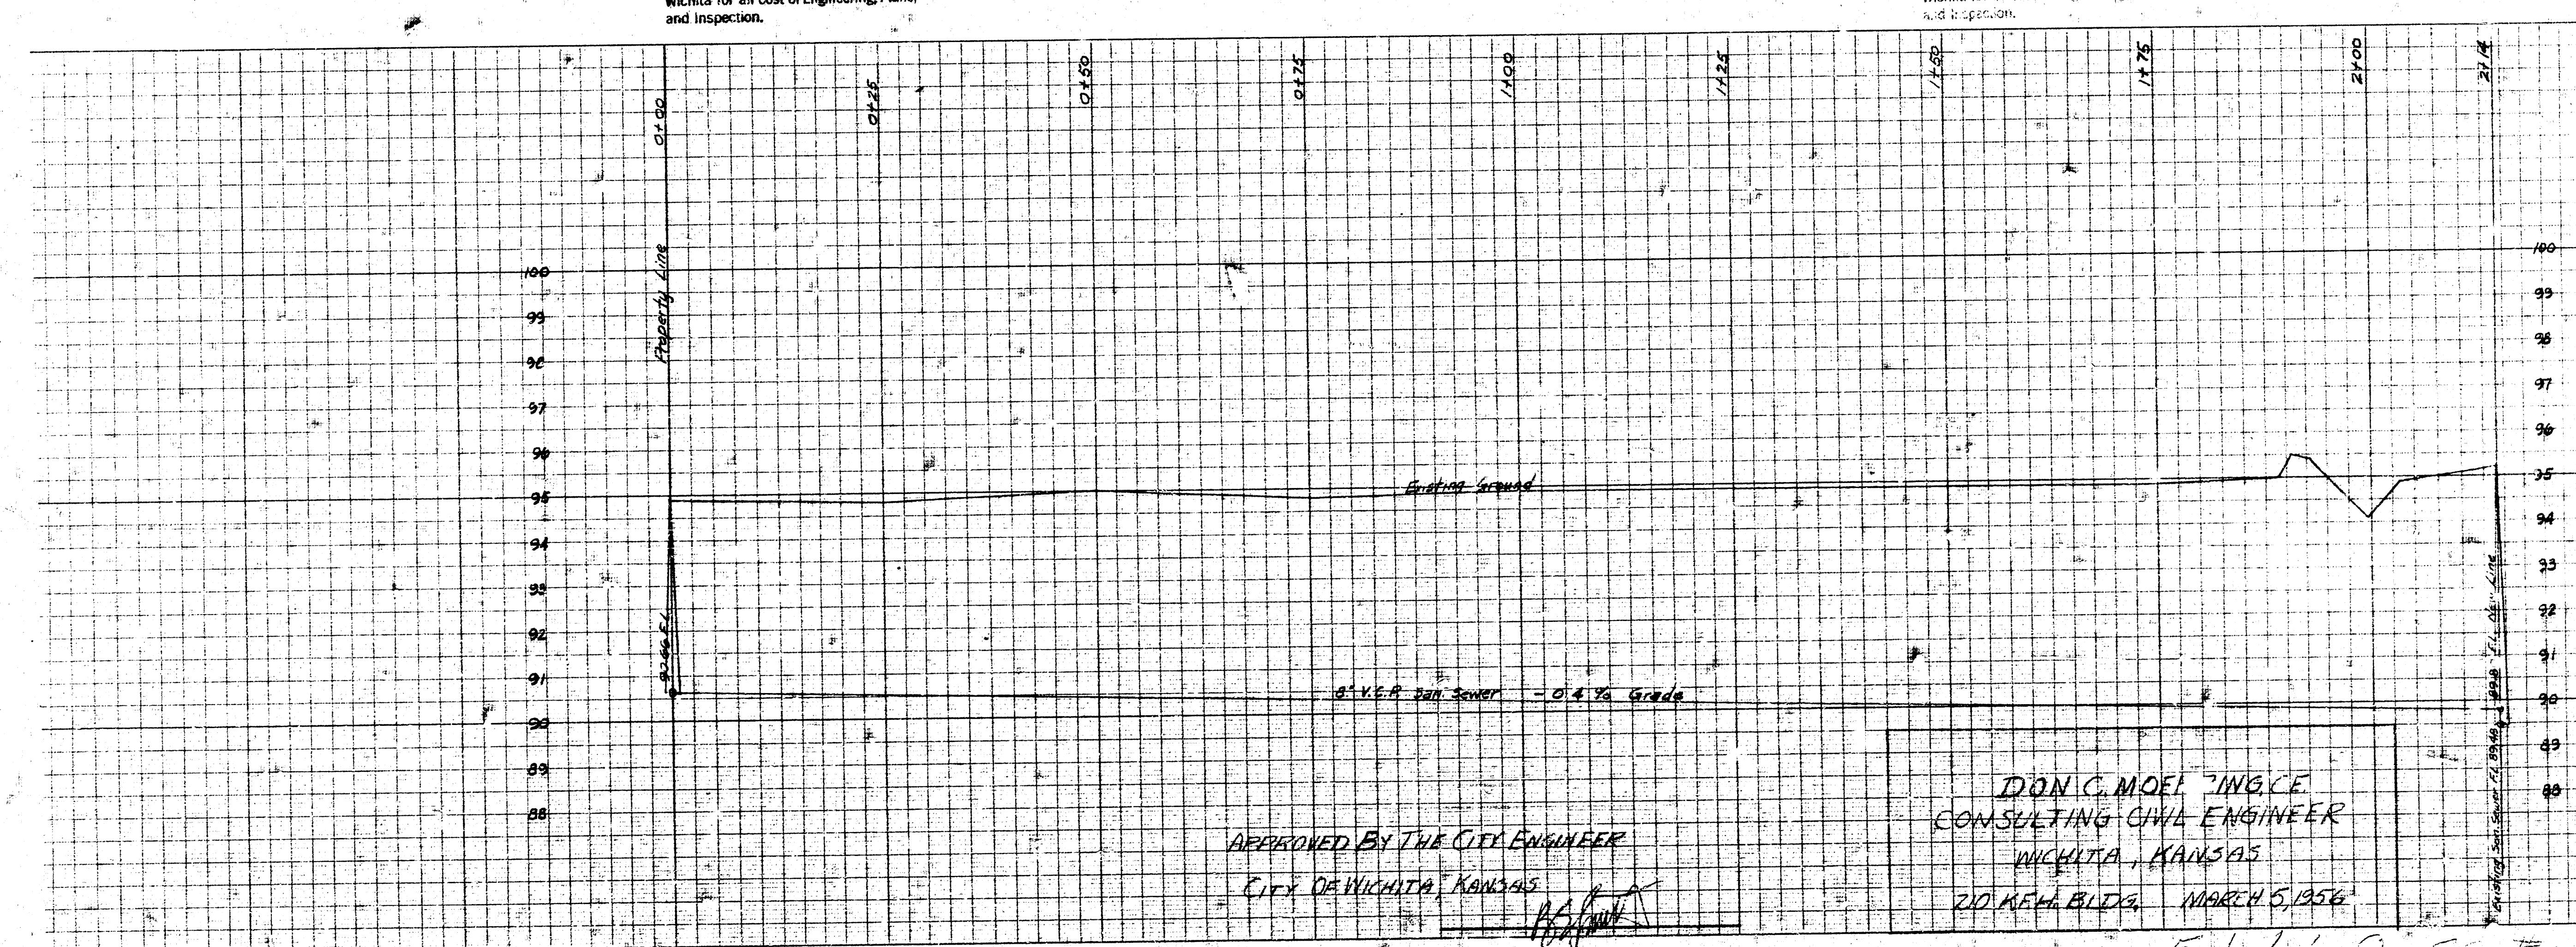

APPROVED BY THE CITY ENGINEER  
CITY OF WICHITA, KANSAS

DON C. MOEL JING CE  
CONSULTING CIVIL ENGINEER  
WICHITA, KANSAS  
210 KELL BLDG. MARCH 5, 1956

"CLEARPRINT" PROFILE PLANT PLATE A  
"CLEARPRINT" PAPER CO.  
MADE IN U.S.A.

"CLEARPRINT" PROFILE PLANT PLATE A  
"CLEARPRINT" PAPER CO.  
MADE IN U.S.A.

To be booked

Ext. 447 7 55 33